



Saffron Pride

YouHeal Hospital

YouHeal Hospital

YouHeal Hospital

YouHeal Hospital

Dental Clinic

Dental Clinic

Health Care

Health Care

Family Care

Family Care

S
A
F
F
R
O
N

P
R
I
D
E



JB Architects
Committed to creativity

DRAWING TITLE
CELLAR PRESENTATION PLAN

DWG.NO. PLN.-01


REVISION R-00

DRAWN DATE 25_12_2023


ISSUE DATE 25 December 2023

DRAWN BY D.T.

CHECK BY P.M.

 

- NOTES:
- 1) All dimensions are in feet and inches. All measurements are from FINISHED TO FINISHED SURFACES.
 - 2) This drawing is the property of JB Architects, Prashant J.Moliya, who reserves all the copyright.
 - 3) All dimensions to be read and not to be scaled.
 - 4) Refer the latest revised drawings.
 - 5) It is must to inform and to have prior permission of architect before making any changes on site.
 - 6) It is must for respective site engineer to check and co-relate the structural dwg. with architectural dwg.
 - 7) These drawings are to be read in conjunction with architectural base drawings & relevant consultant drawings.
 - 8) Contractor must verify all dimensions on site before commencing any work.

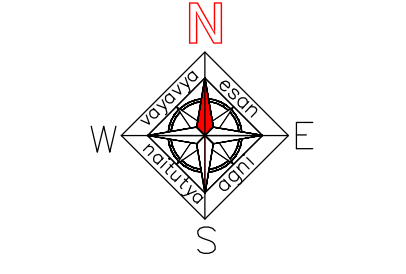


PROJECT TITLE
SAFFRON PRIDE

NAME OF OWNER
JITESHBHAI SHINGALA

SITE ADDRESS
MOTA MAVA

JB Architects
Committed to creativity
Prashant J. Moliya
ARCHITECTURE | INTERIOR | MASTER PLANING | LANDSCAPE


608, Time square , Ayodhya chowk,150 Feet Ring Road,
Near Gokul Mathura, Rajkot, 360-006,
E mail ID :- prashantjmoliya007@gmail.com
Mo:- +91 92 65 66 52 32

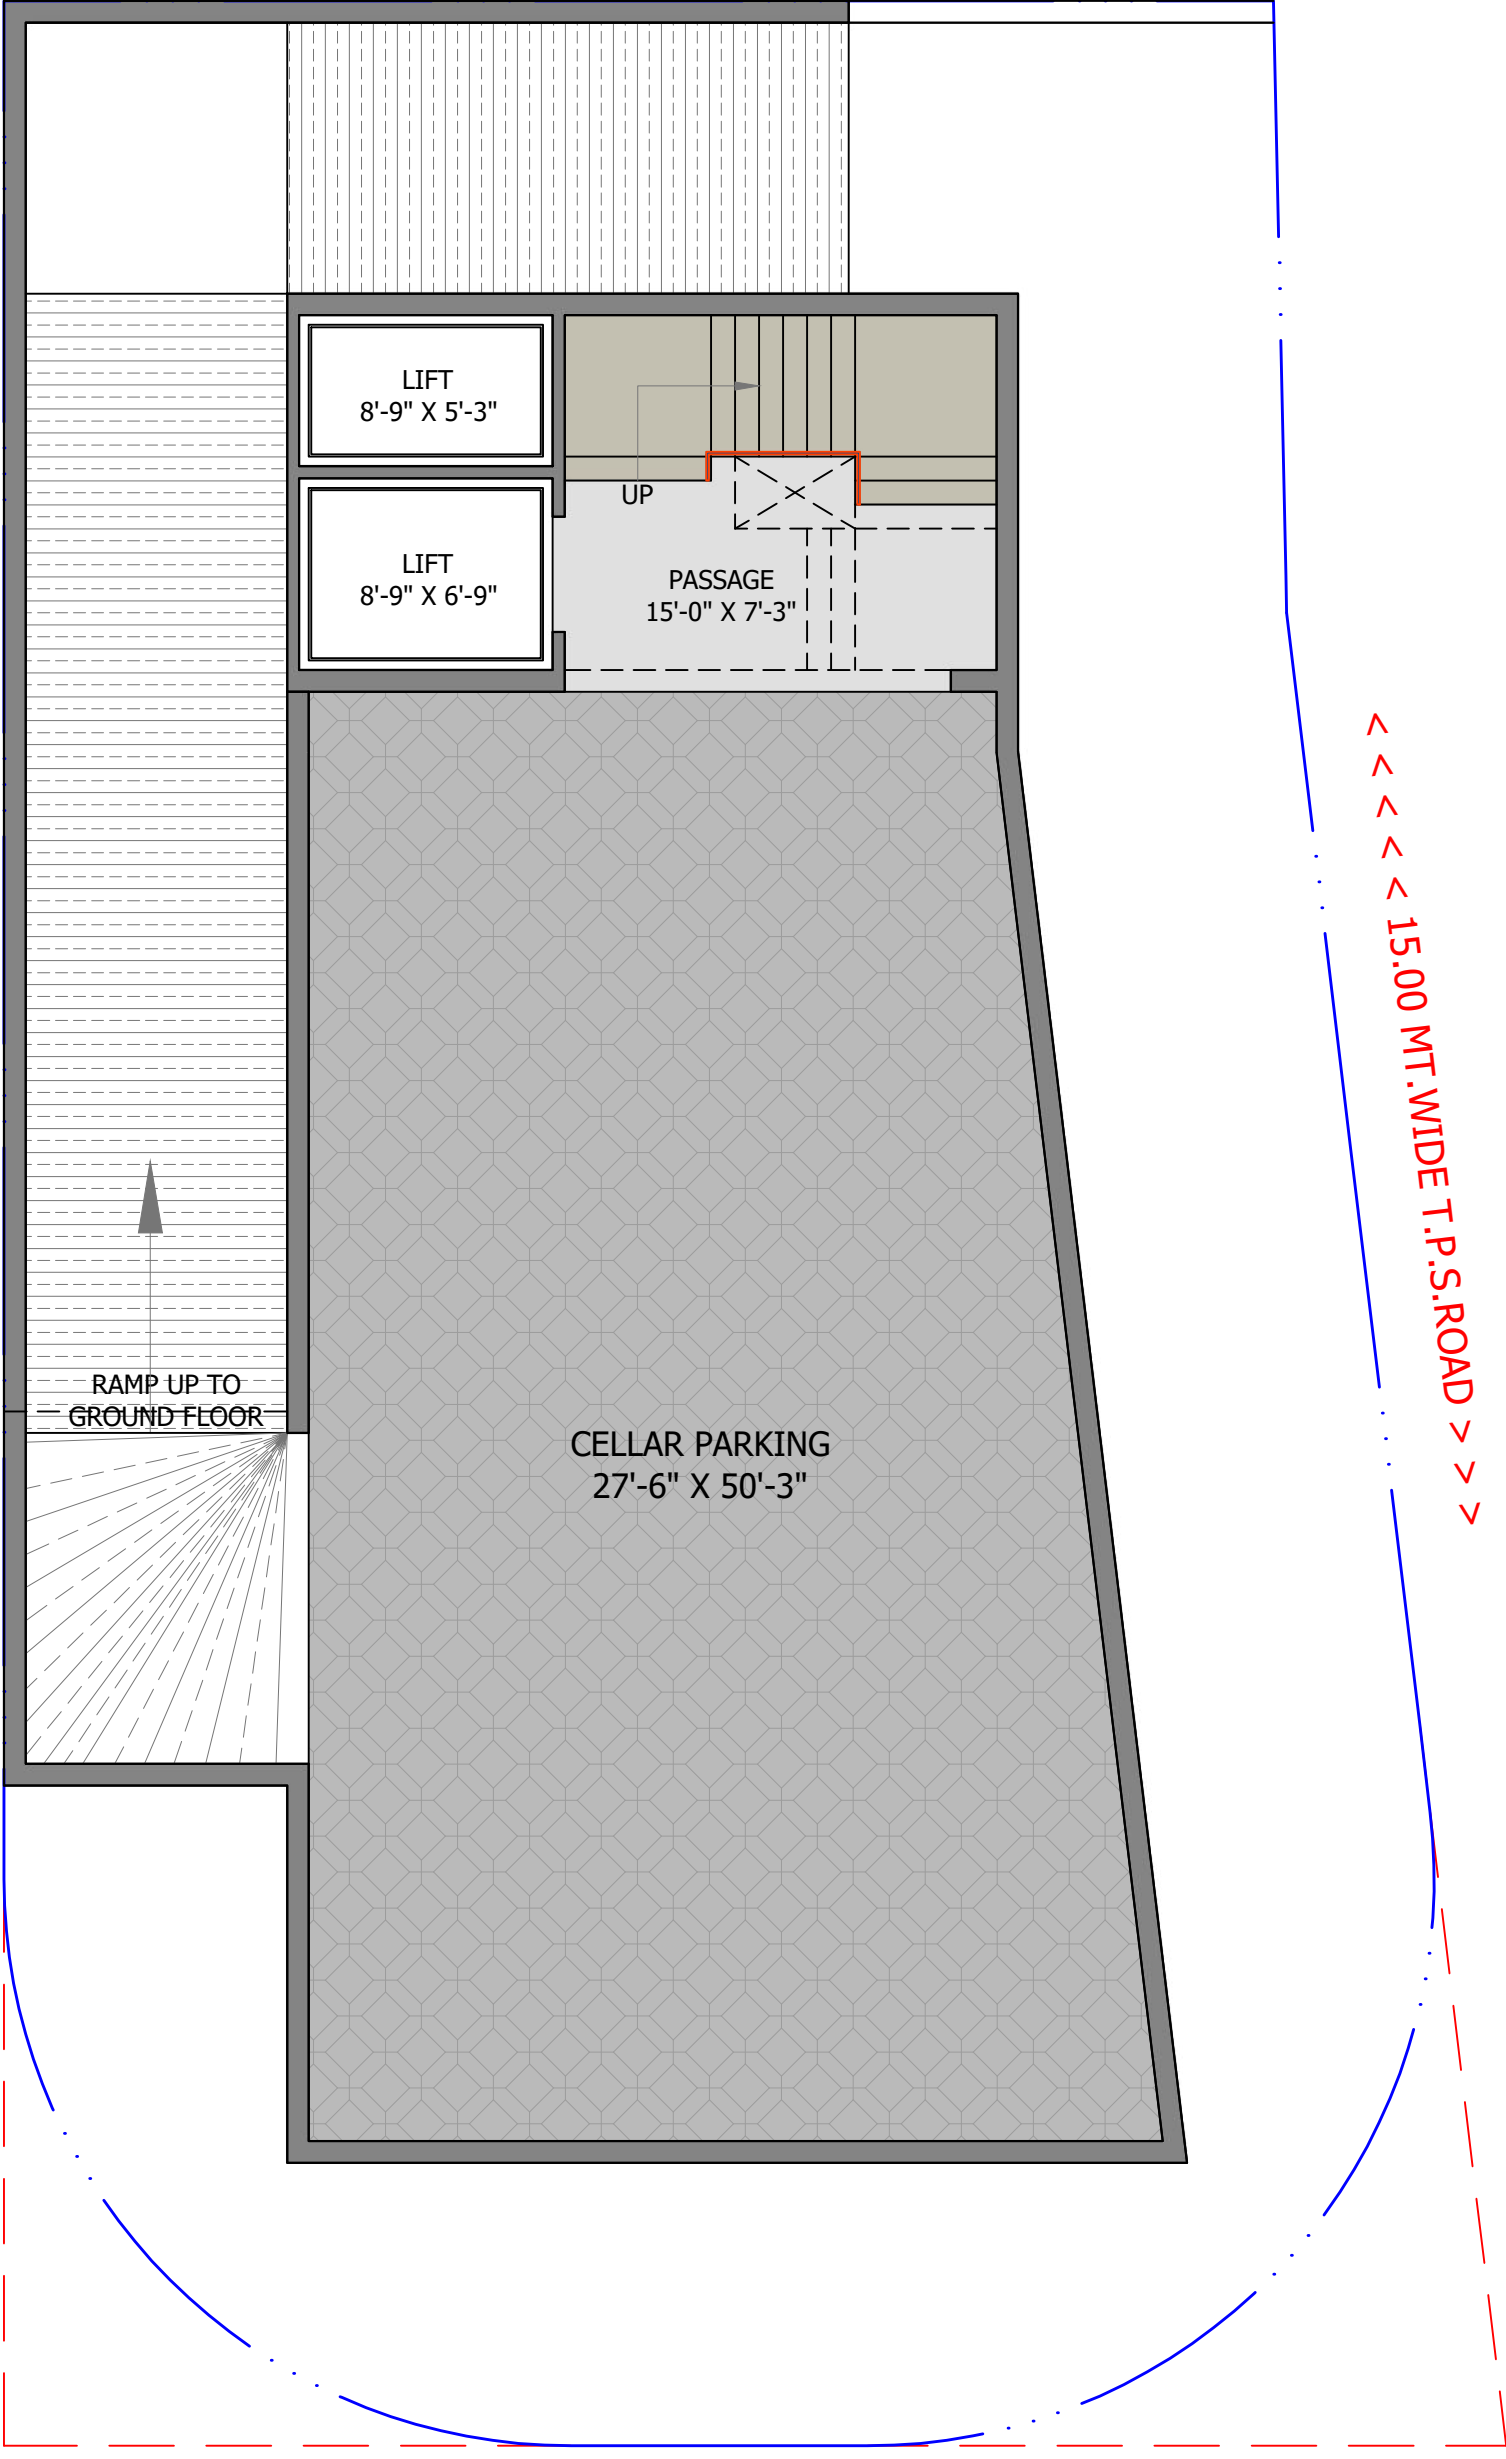


CELLAR PLAN

DRAWING TITLE
GROUND FLOOR PRESENTATION PLAN

DWG.NO.	PLN.-01
REVISION	R-00
DRAWN DATE	25_12_2023
ISSUE DATE	25 December 2023
DRAWN BY	D.T.
CHECK BY	P.M.

 

- NOTES:
- 1) All dimensions are in feet and inches. All measurements are from FINISHED TO FINISHED SURFACES.
 - 2) This drawing is the property of JB Architects, Prashant J.Moliya, who reserves all the copyright.
 - 3) All dimensions to be read and not to be scaled.
 - 4) Refer the latest revised drawings.
 - 5) It is must to inform and to have prior permission of architect before making any changes on site.
 - 6) It is must for respective site engineer to check and co-relate the structural dwg. with architectural dwg.
 - 7) These drawings are to be read in conjunction with architectural base drawings & relevant consultant drawings.
 - 8) Contractor must verify all dimensions on site before commencing any work.

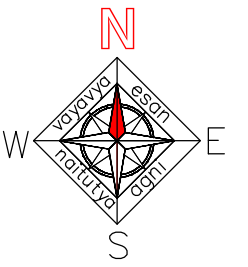


PROJECT TITLE	SAFFRON PRIDE
NAME OF OWNER	JITESHBHAI SHINGALA
SITE ADDRESS	MOTA MAVA

JB Architects
Committed to creativity

Prashant J. Moliya

ARCHITECTURE | INTERIOR | MASTER PLANNING | LANDSCAPE

1104, South Block, Twin Star, 150 Feet Ring Road, Near Nana Mava Circle, Rajkot, 360-005, E mail ID :- jbachitects007@gmail.com Mo:- +91 74 004 76 004

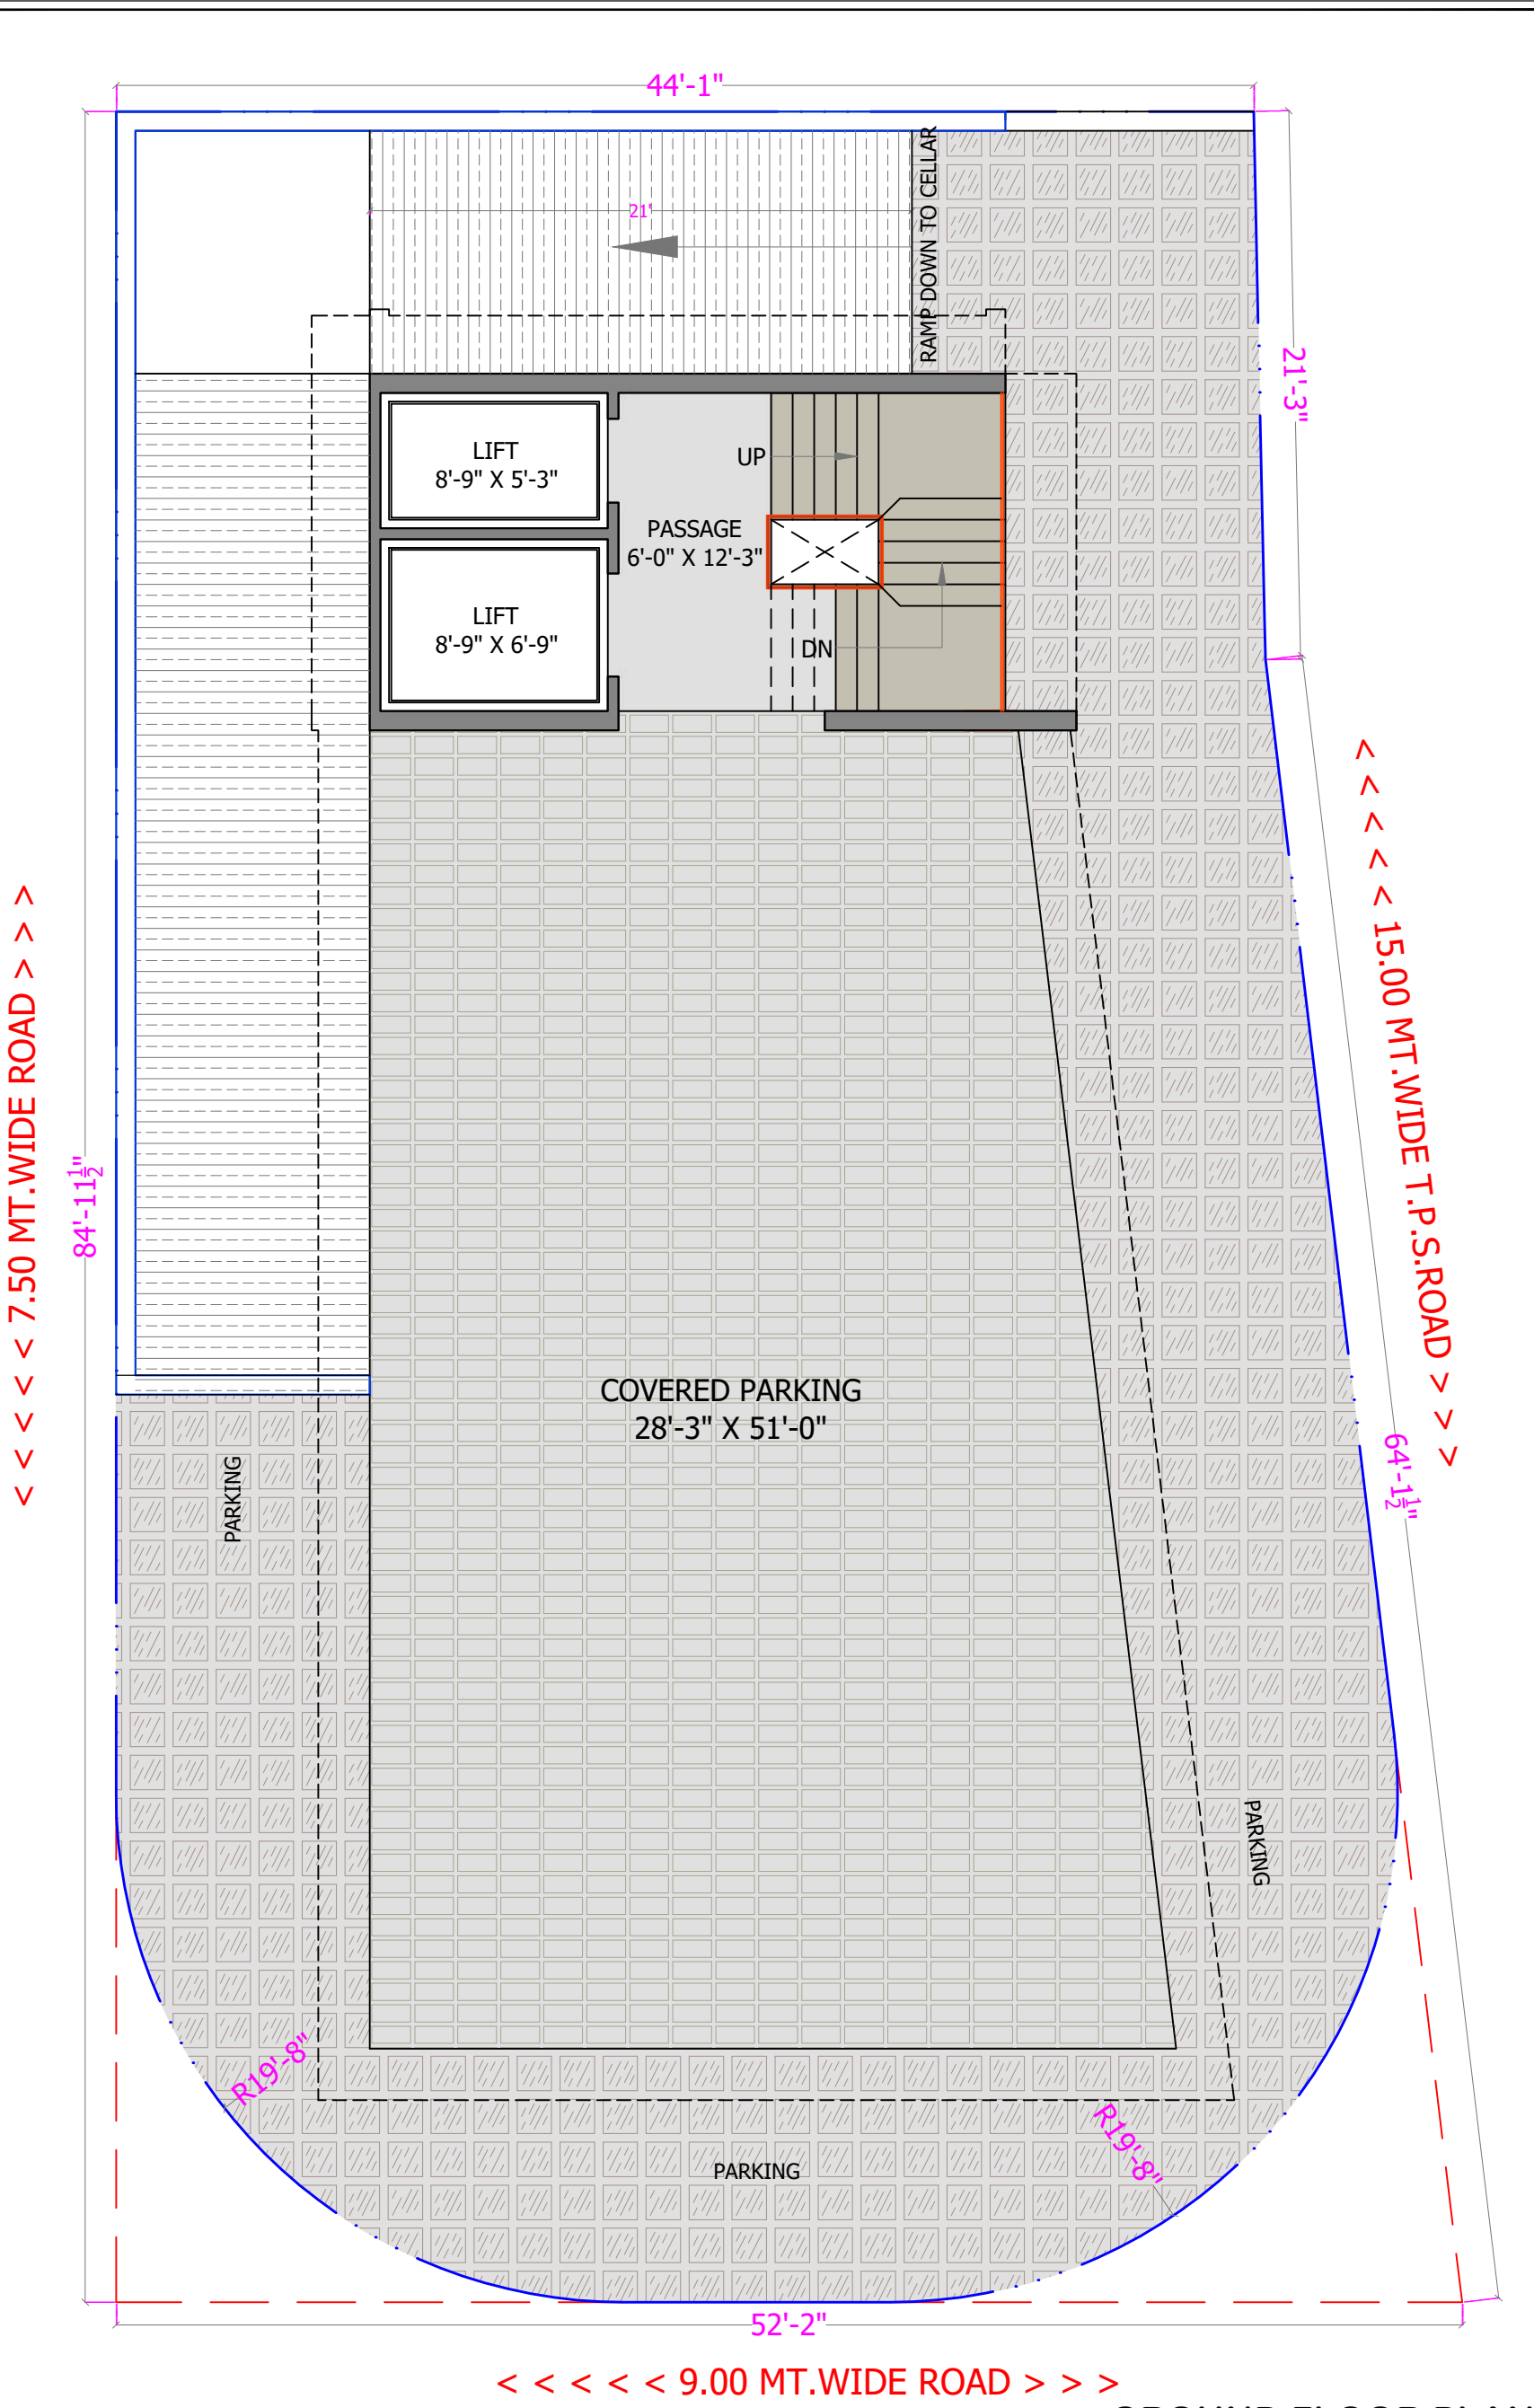

GROUND FLOOR PLAN

DRAWING TITLE
1ST TO 6TH FLOOR PRESENTATION PLAN

DWG.NO. **PLN.-01**

REVISION **R-00**

DRAWN DATE **25_12_2023**


ISSUE DATE **25 December 2023**

DRAWN BY **D.T.**

CHECK BY **P.M.**

NORTH LINE 

- NOTES:
- 1) All dimensions are in feet and inches. All measurements are from FINISHED TO FINISHED SURFACES.
 - 2) This drawing is the property of JB Architects, Prashant J.Moliya, who reserves all the copyright.
 - 3) All dimensions to be read and not to be scaled.
 - 4) Refer the latest revised drawings.
 - 5) It is must to inform and to have prior permission of architect before making any changes on site.
 - 6) It is must for respective site engineer to check and co-relate the structural dwg. with architectural dwg.
 - 7) These drawings are to be read in conjunction with architectural base drawings & relevant consultant drawings.
 - 8) Contractor must verify all dimensions on site before commencing any work.

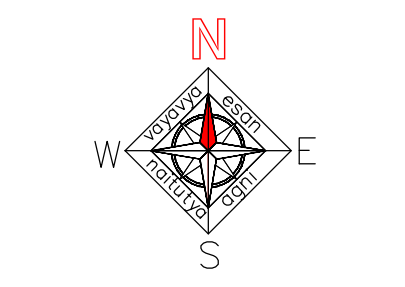

PROJECT TITLE
SAFFRON PRIDE


NAME OF OWNER
JITESHBHAI SHINGALA

SITE ADDRESS
MOTA MAVA



JB Architects
 Committed to creativity
 Prashant J. Moliya
 ARCHITECTURE | INTERIOR | MASTER PLANNING | LANDSCAPE

1104, South Block, Twin Star, 150 Feet Ring Road,
 Near Nana Mava Circle, Rajkot, 360-005,
 E mail ID :- jbachitects007@gmail.com
 Mo:- +91 74 004 76 004

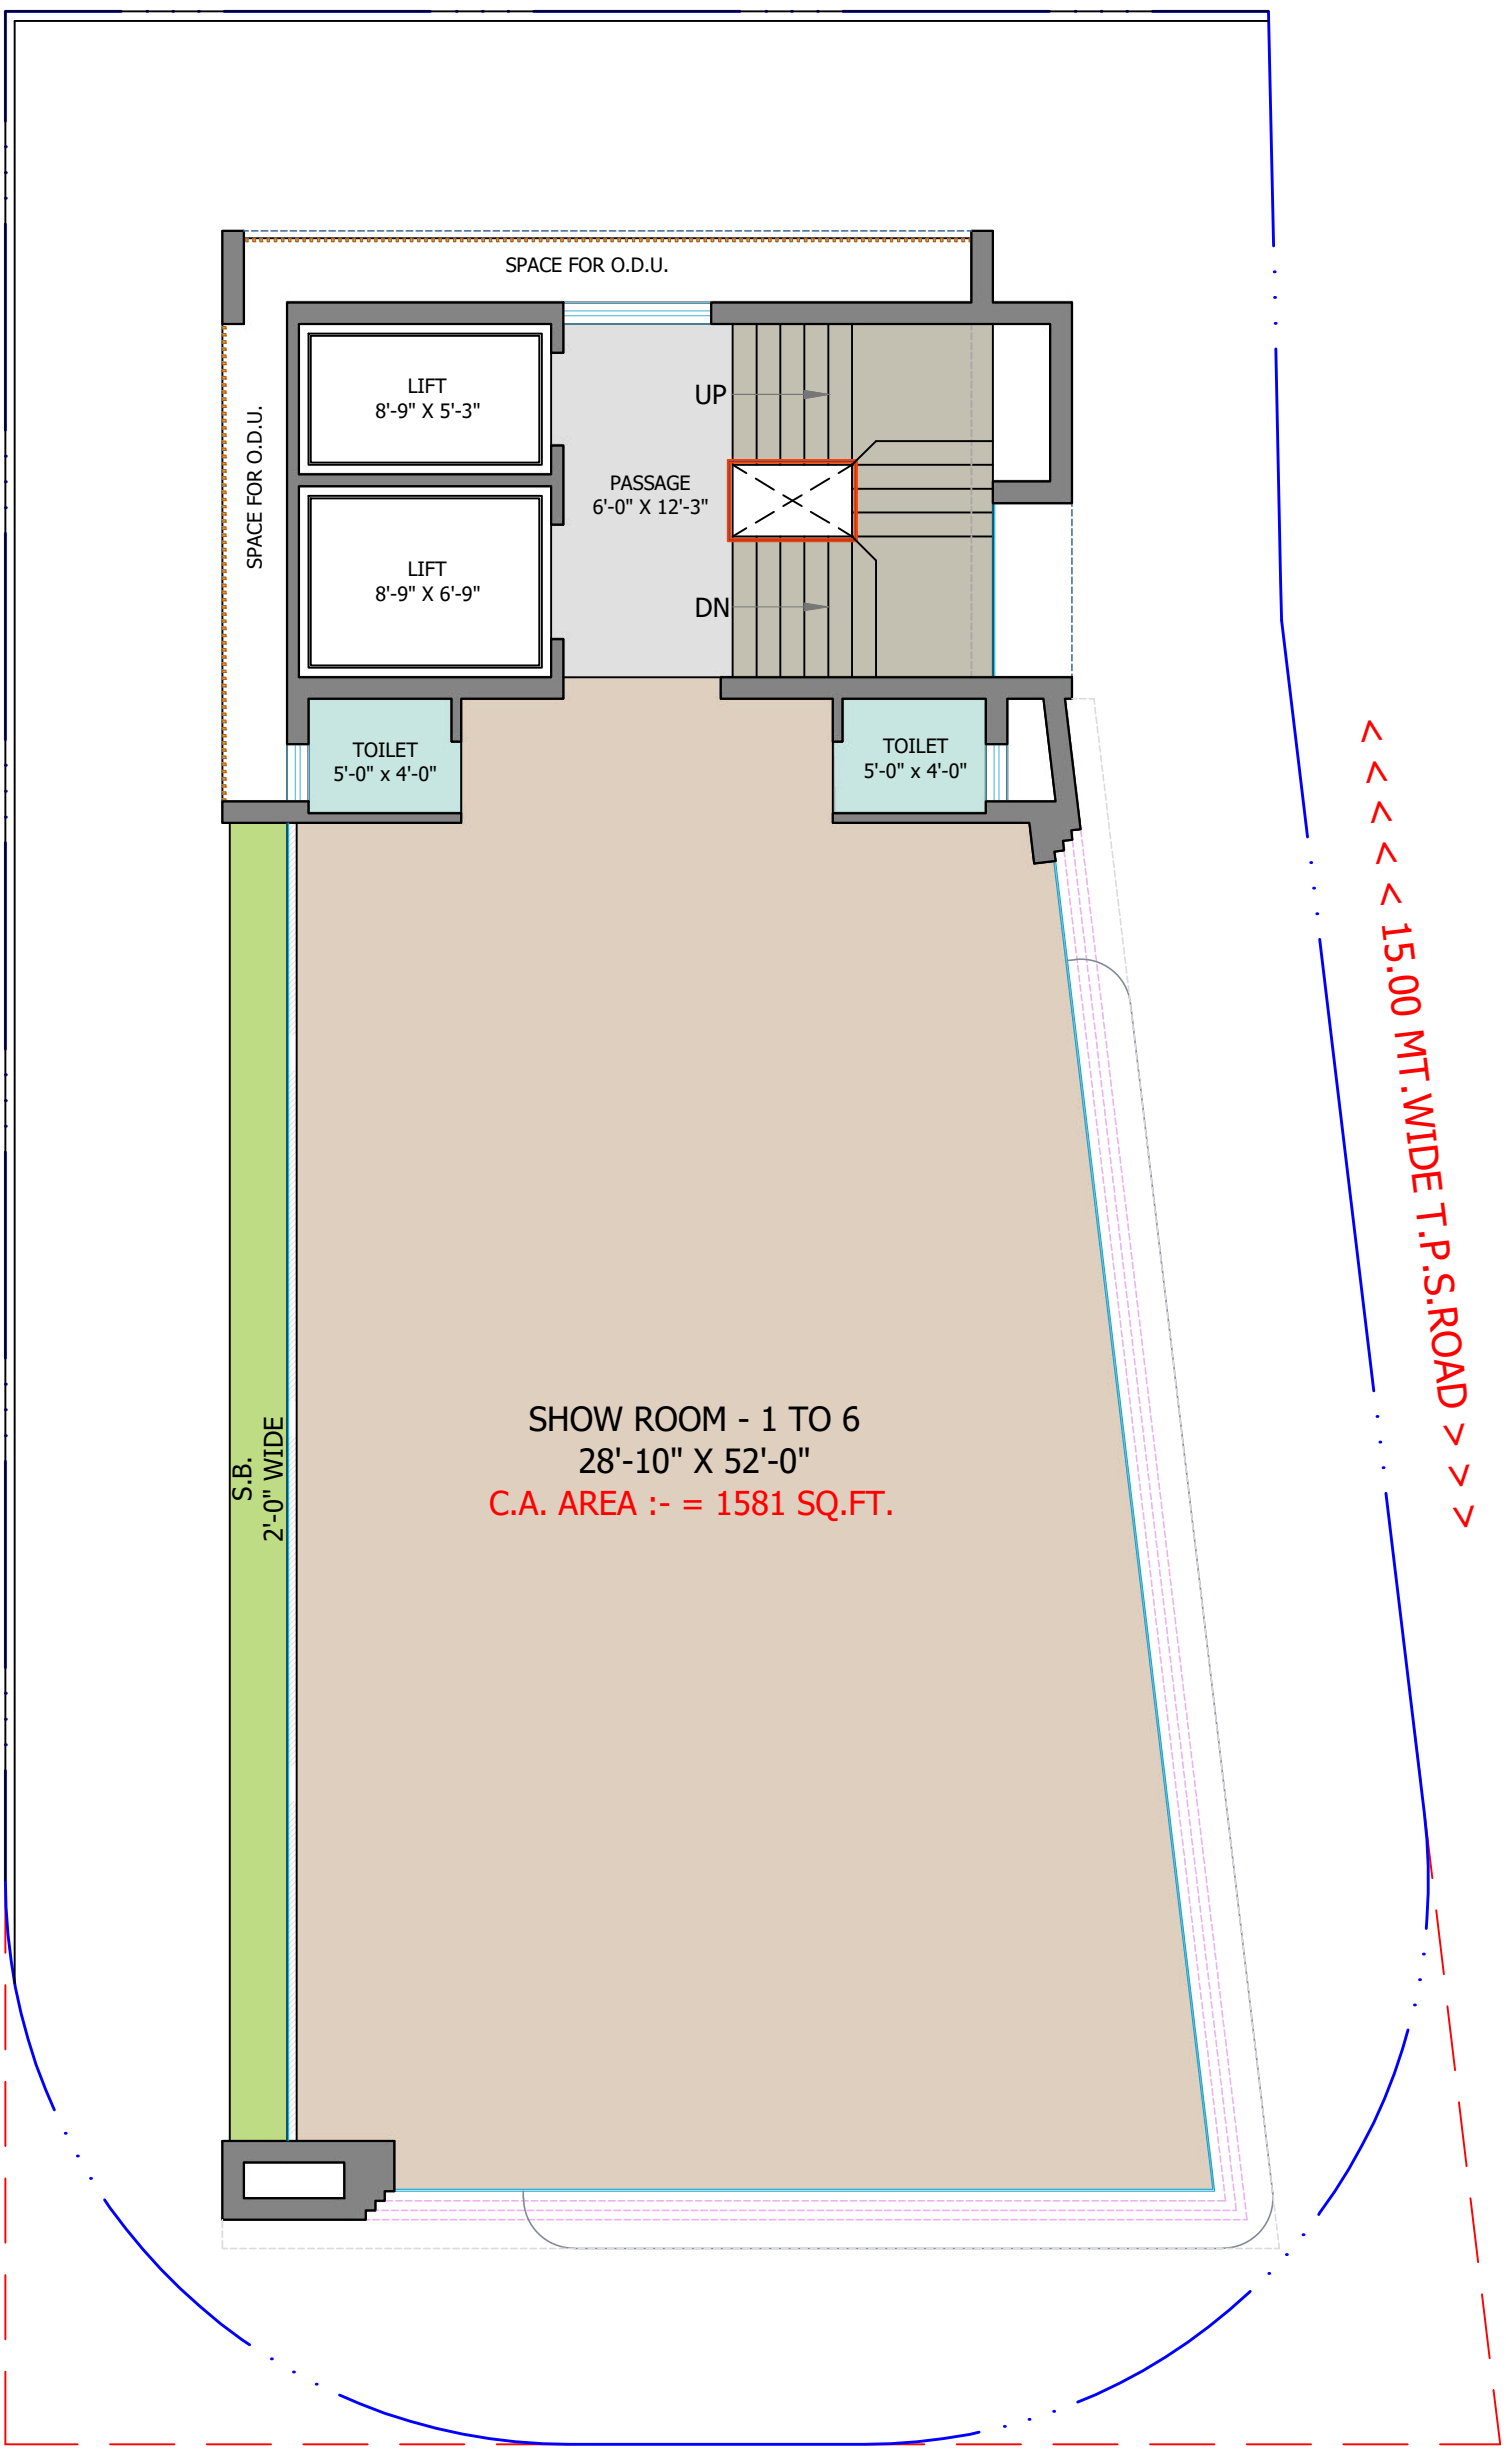

1ST TO 6TH FLOOR PLAN

DRAWING TITLE
7TH FLOOR PRESENTATION PLAN

DWG.NO.	PLN.-01
REVISION	R-00
DRAWN DATE	25_12_2023
ISSUE DATE	25 December 2023
DRAWN BY	D.T.
CHECK BY	P.M.


NORTH LINE

- NOTES:
- 1) All dimensions are in feet and inches. All measurements are from FINISHED TO FINISHED SURFACES.
 - 2) This drawing is the property of JB Architects, Prashant J.Moliya, who reserves all the copyright.
 - 3) All dimensions to be read and not to be scaled.
 - 4) Refer the latest revised drawings.
 - 5) It is must to inform and to have prior permission of architect before making any changes on site.
 - 6) It is must for respective site engineer to check and co-relate the structural dwg. with architectural dwg.
 - 7) These drawings are to be read in conjunction with architectural base drawings & relevant consultant drawings.
 - 8) Contractor must verify all dimensions on site before commencing any work.

PROJECT TITLE	SAFFRON PRIDE
NAME OF OWNER	JITESHBHAI SHINGALA
SITE ADDRESS	MOTA MAVA

JB Architects
 Committed to creativity
 Prashant J. Moliya
 ARCHITECTURE | INTERIOR | MASTER PLANING | LANDSCAPE

1104, South Block, Twin Star, 150 Feet Ring Road,
 Near Nana Mava Circle, Rajkot, 360-005,
 E mail ID :- jbachitects007@gmail.com
 Mo:- +91 74 004 76 004

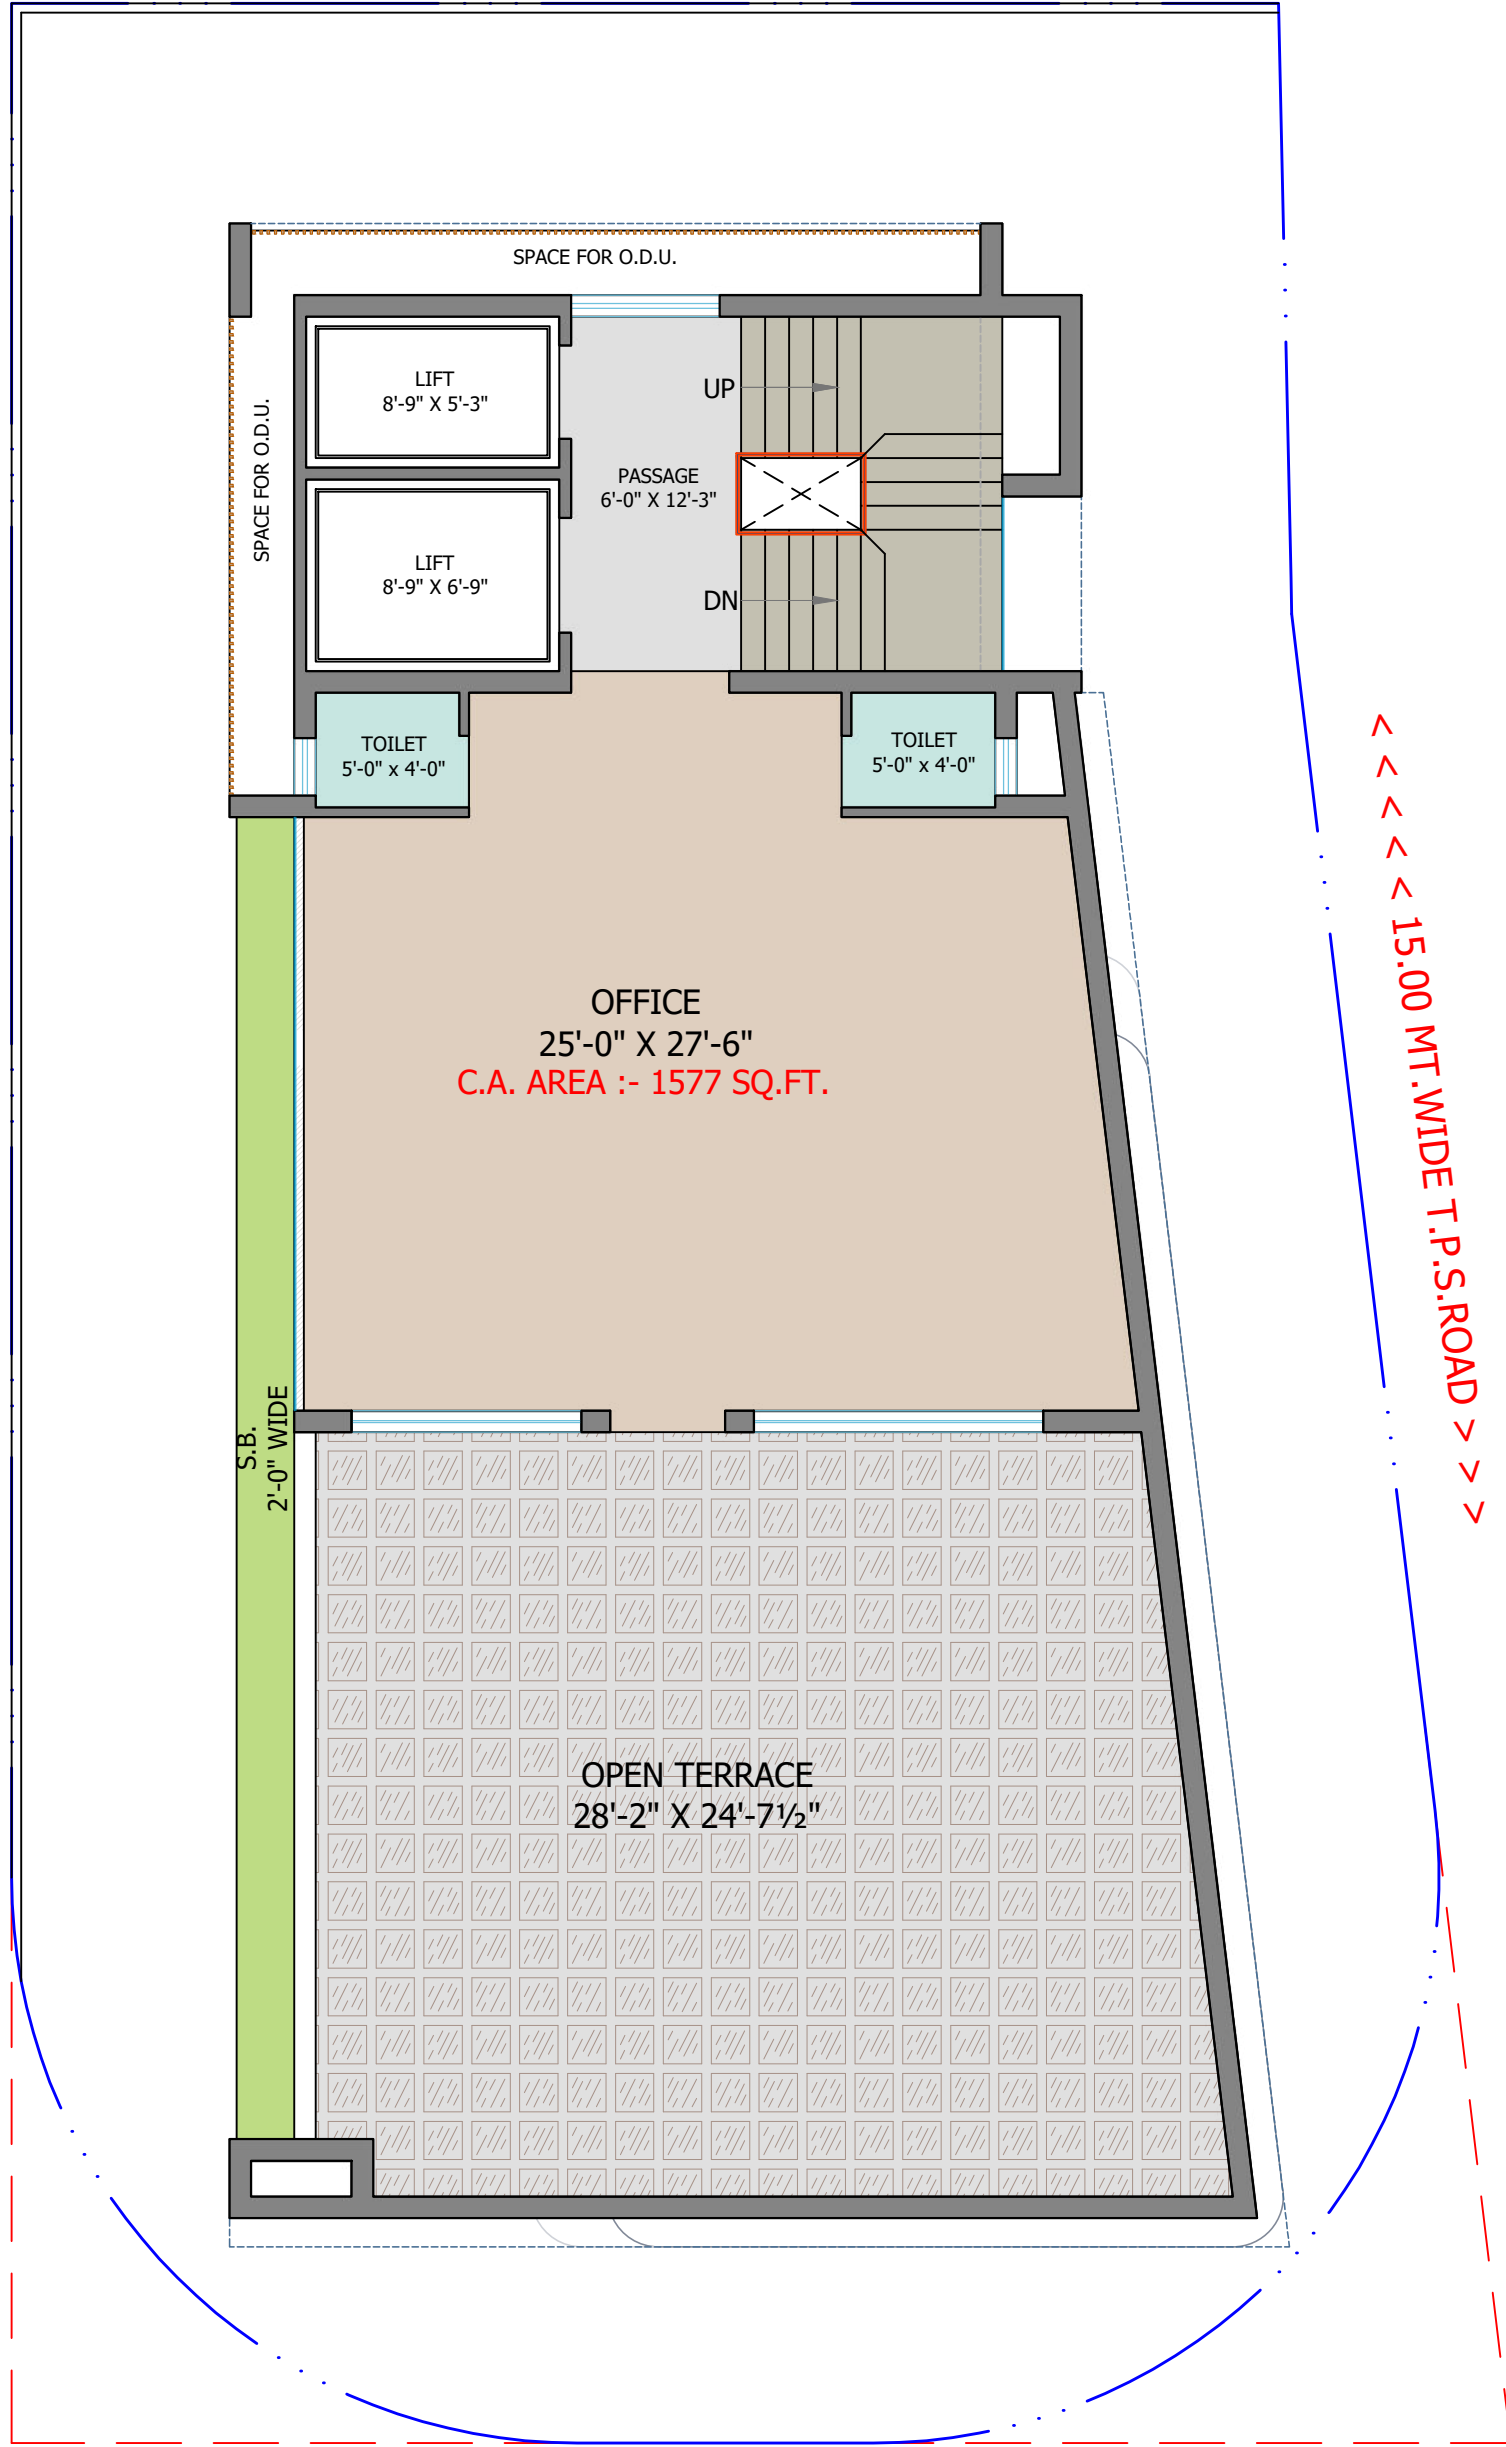

7TH FLOOR PLAN

SAFFRON PRIDE

BOOKING CONTACT NO.- +91 97377 00070

SITE ADDRESS

**OPP. HDFC BANK,
SPEEDWELL PARTY PLOT ROAD,
MOTA MAVA, RAJKOT.**