



# વેદરુષા

## Industrial Estate-2



Developers

**TEJ DEVELOPERS**

Site Address :

Vedrucha Industrisl Estate,B/H Bahuchar Farm,  
Singarva Kathwada,Raod,Ahmedabad-380038..

**Contact : 7203040550**


**Email : tejdevelopers2023gmail.com**

RERA Reg. No. :













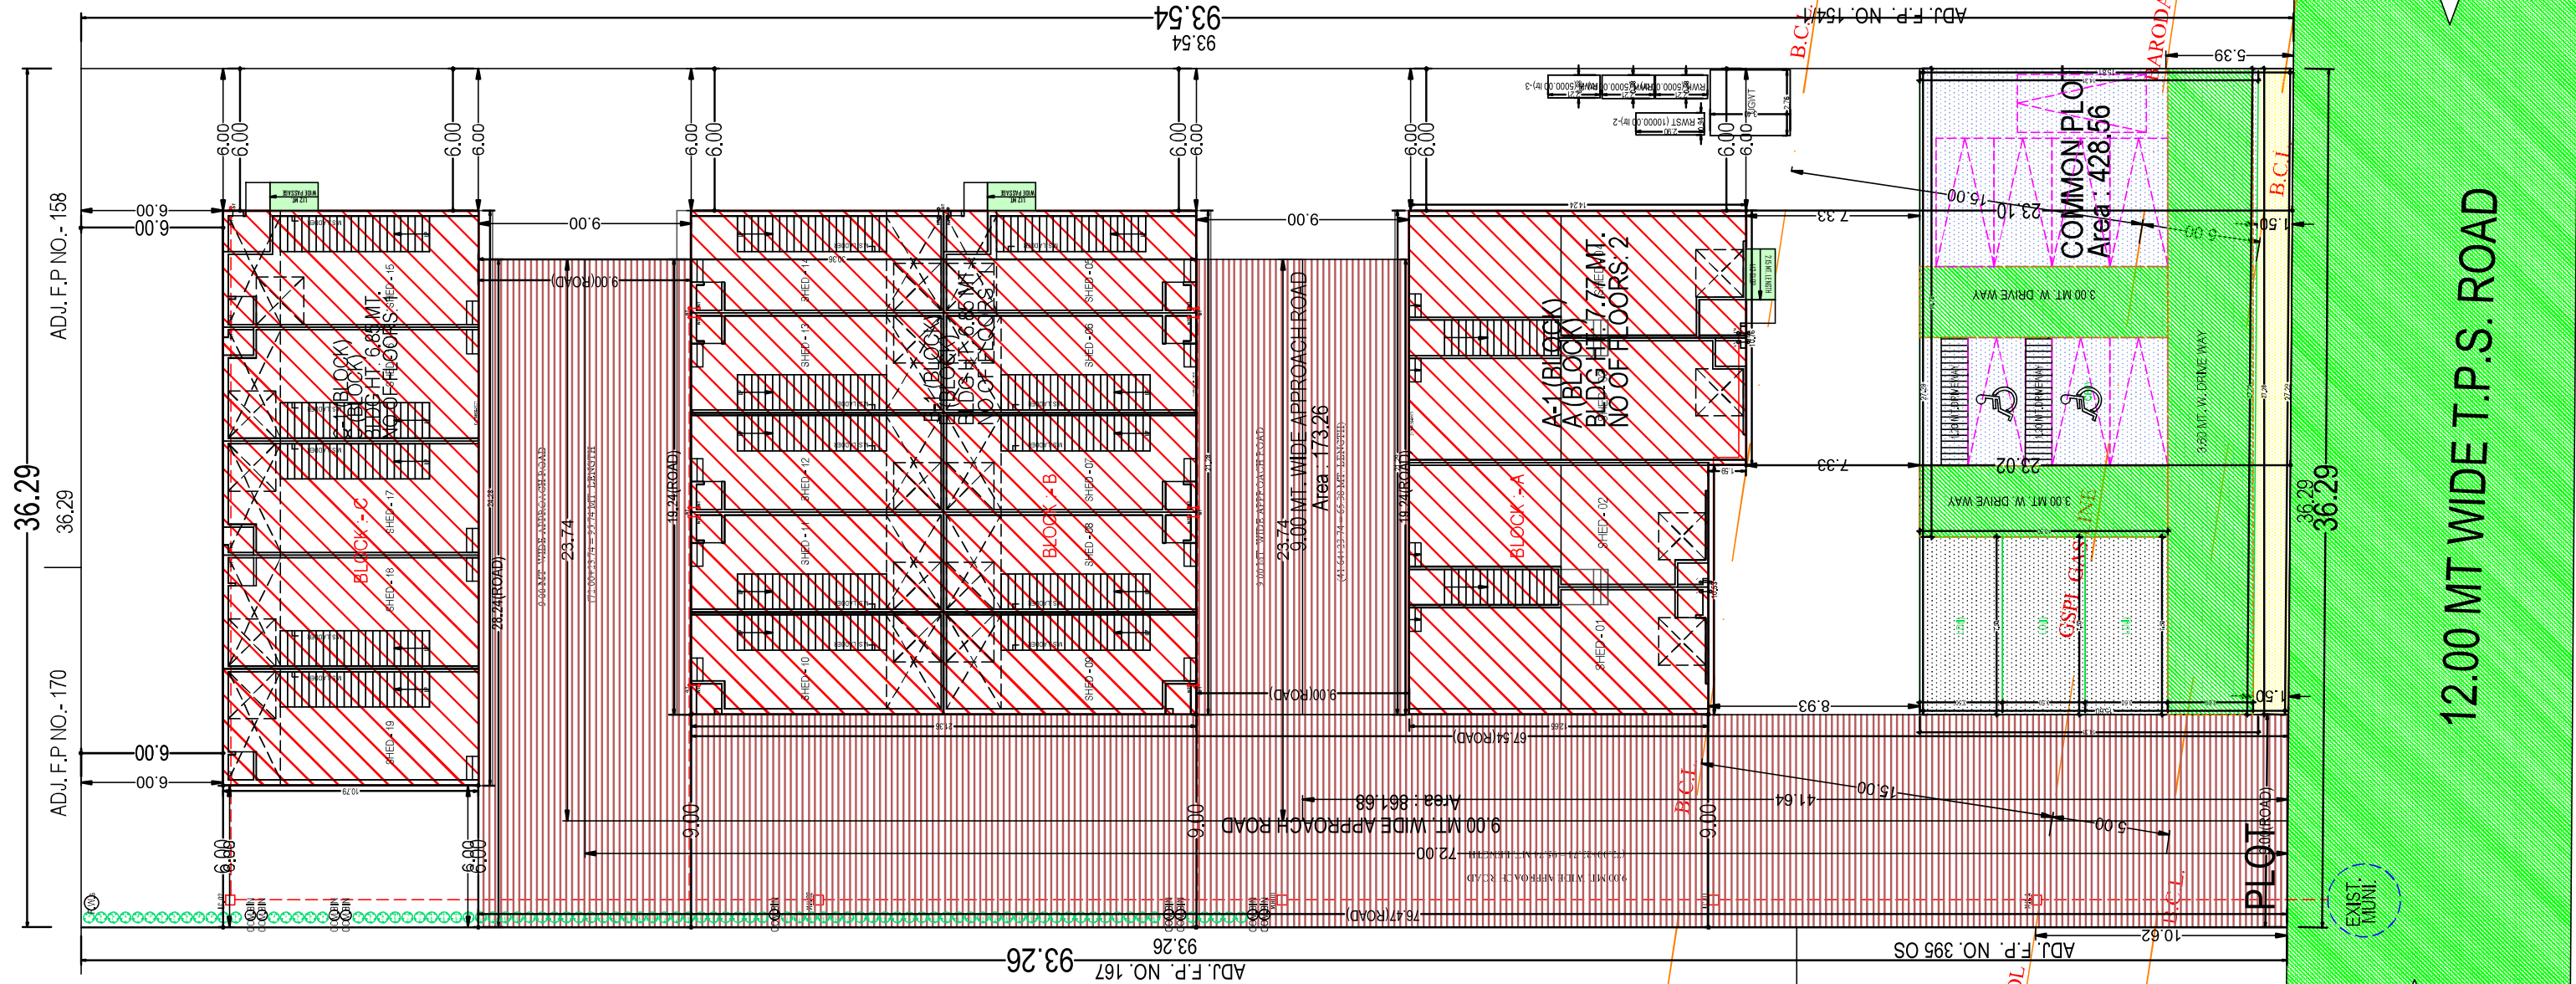


12.00 MT WIDE T.P.S. ROAD

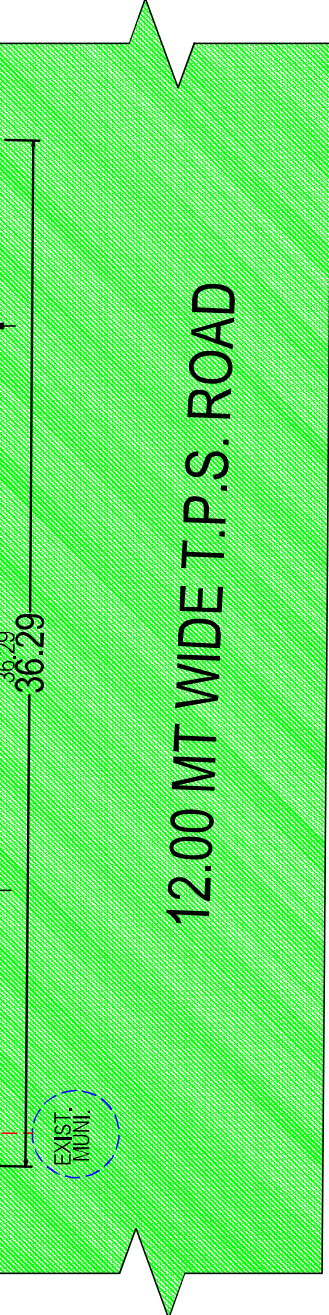

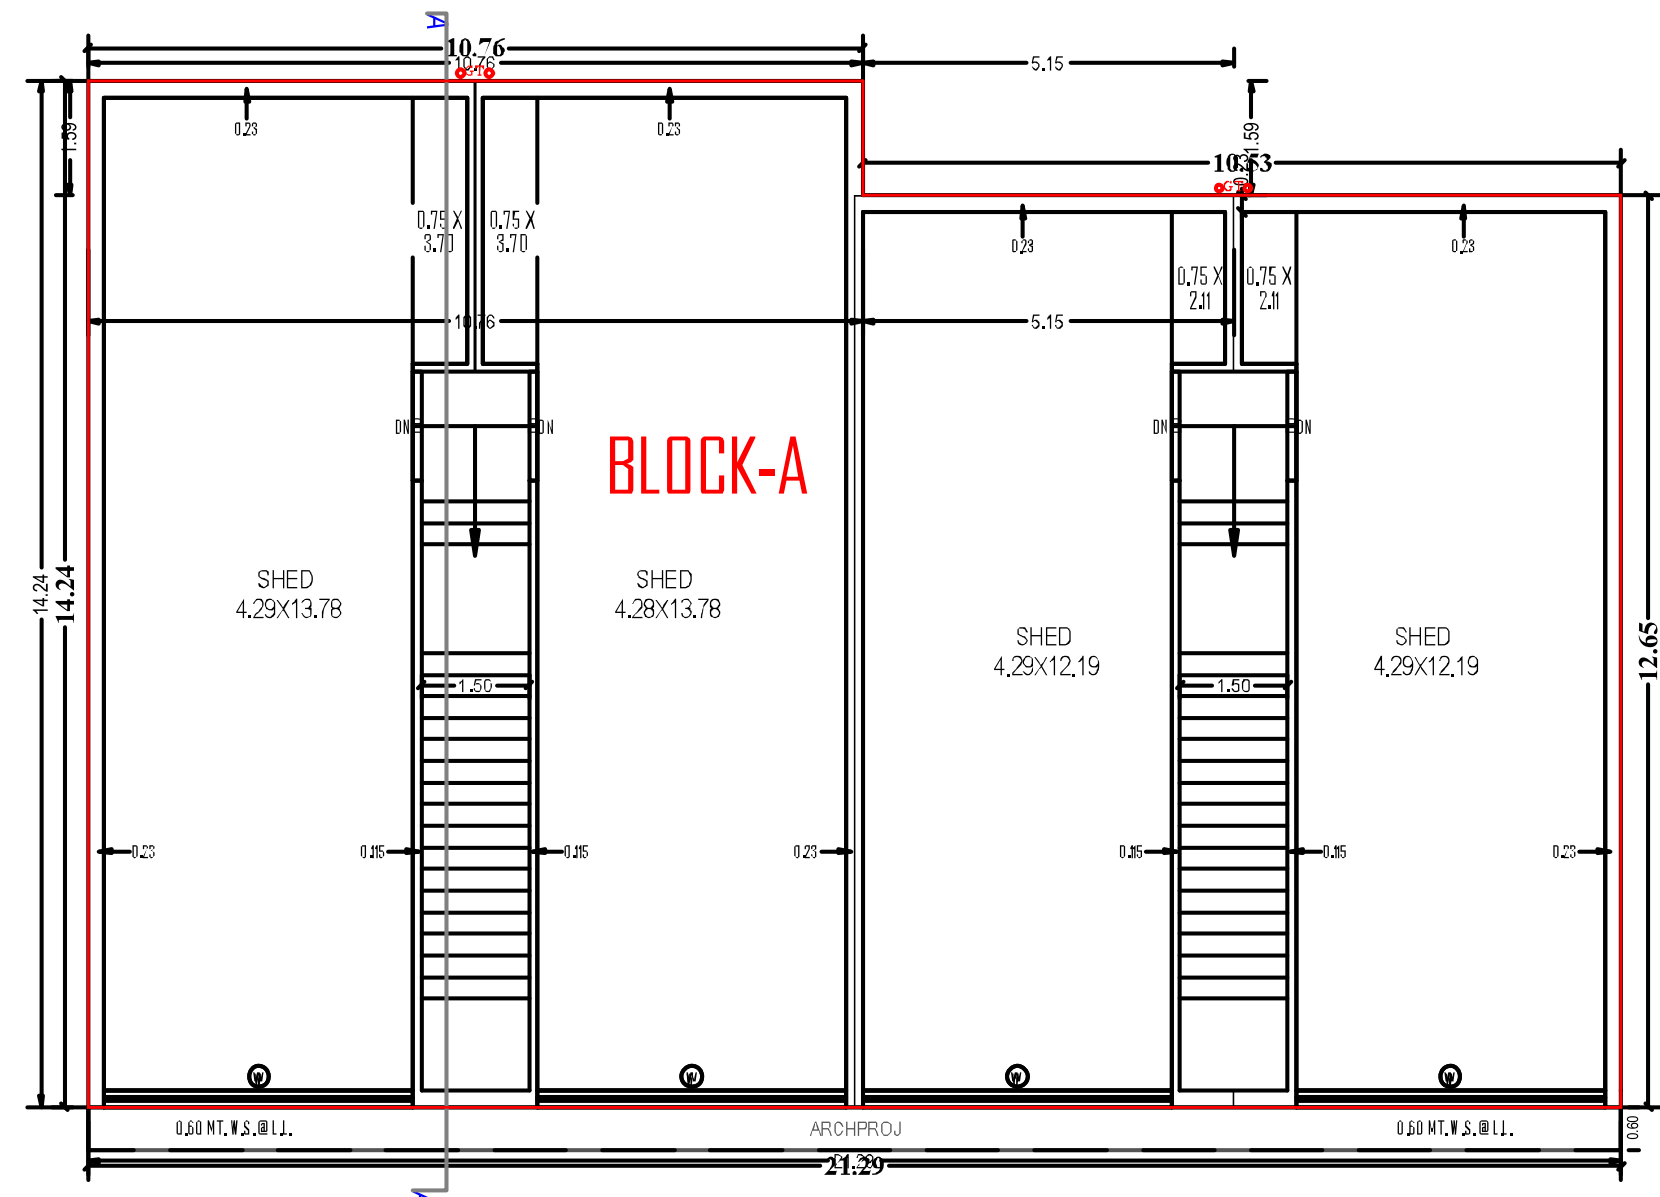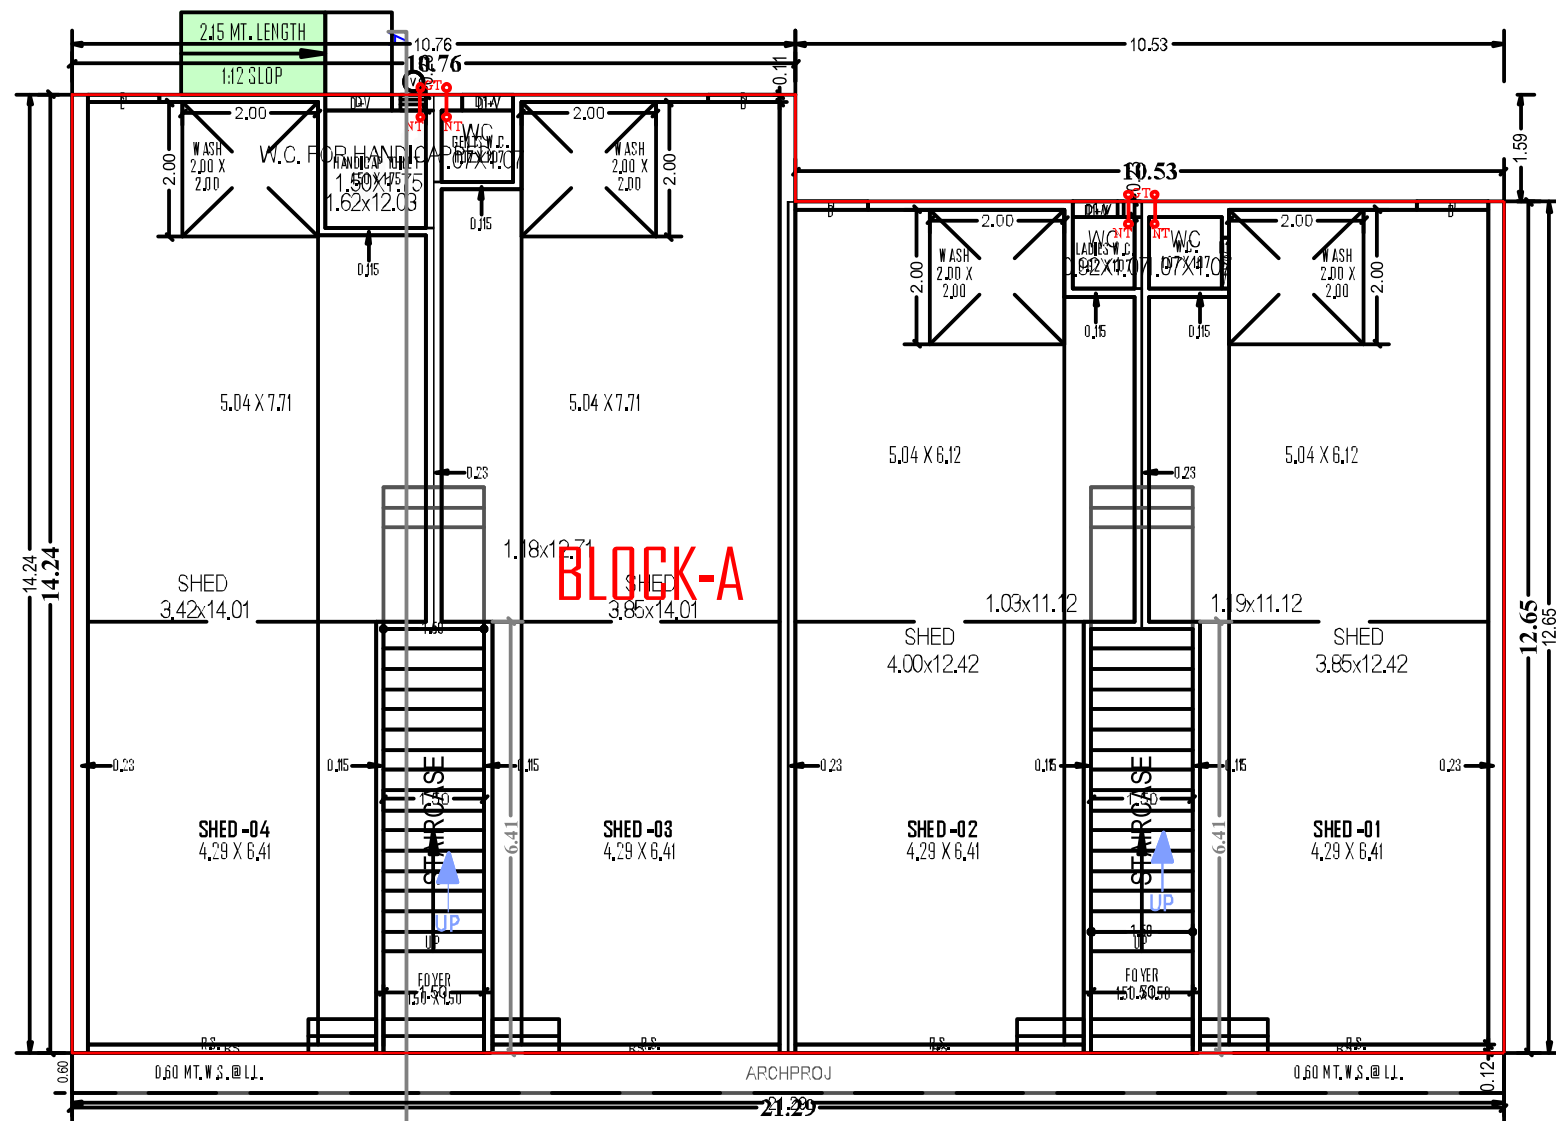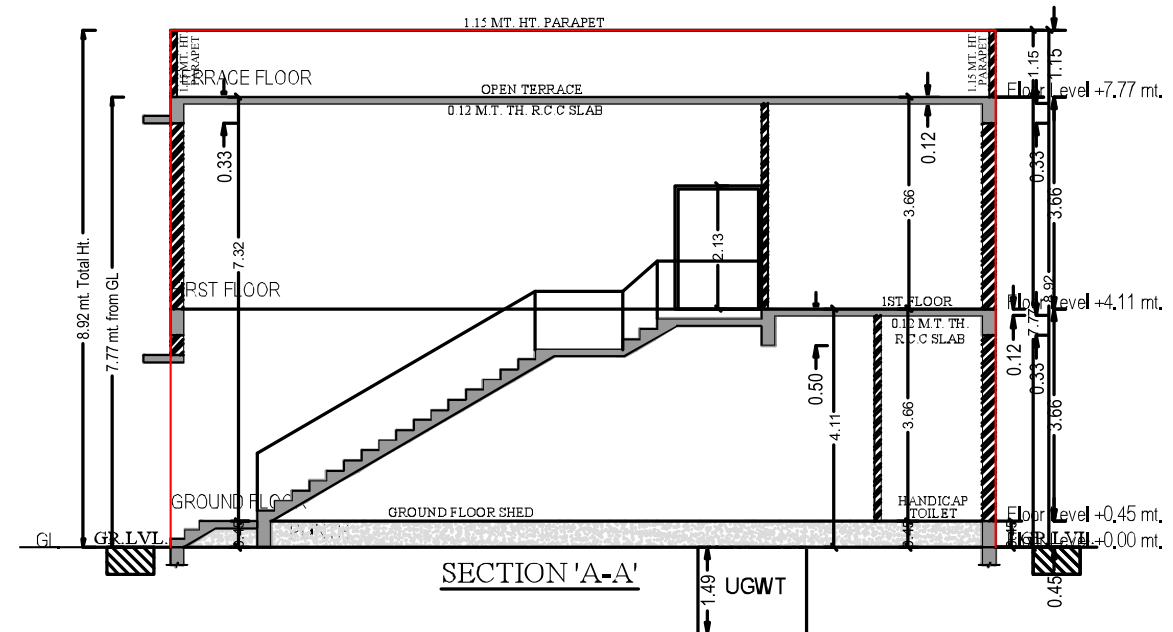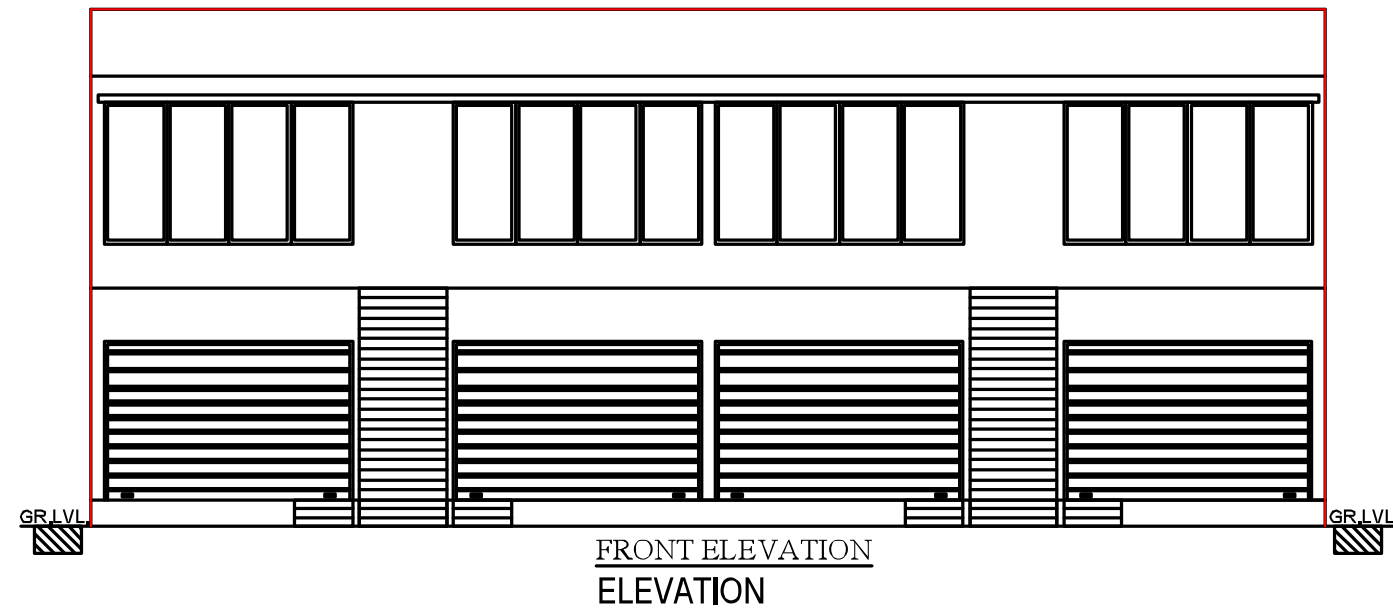


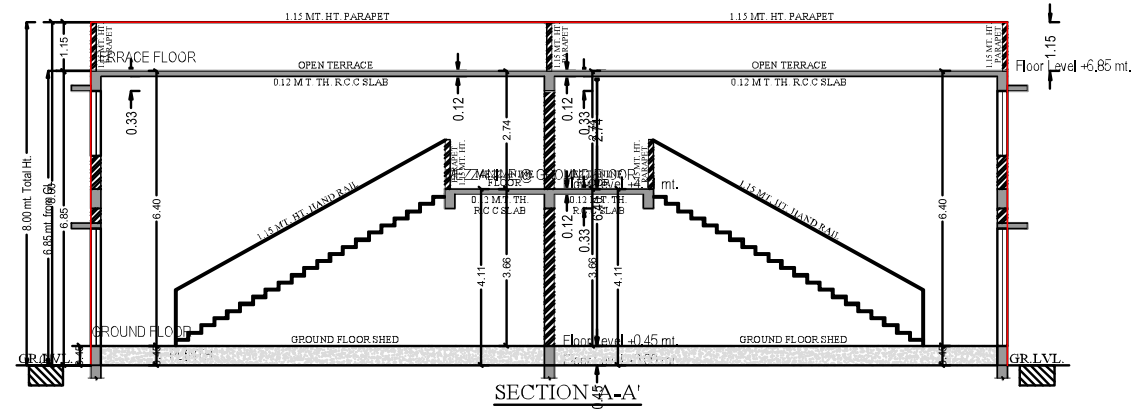



SECTION

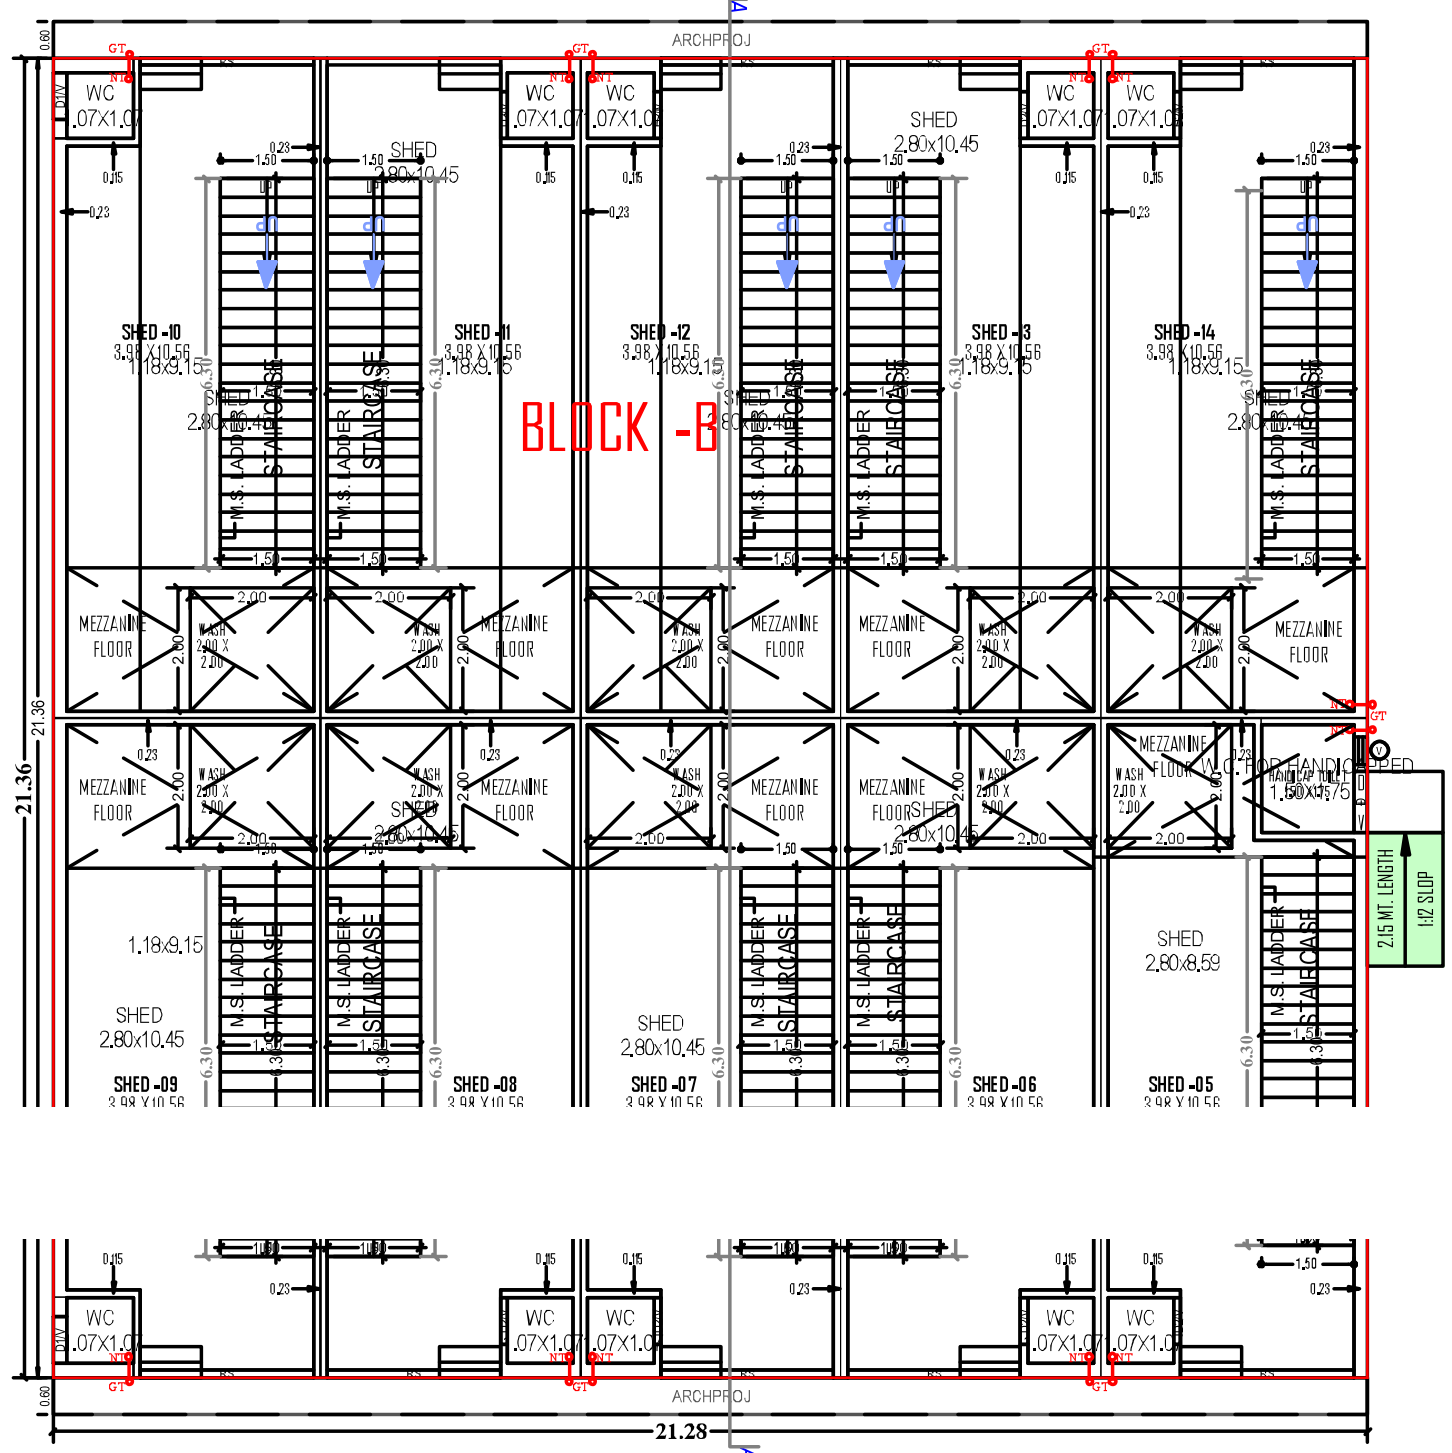



GROUND FLOOR PLAN  
(Proposed)  
(SCALE 1:100)

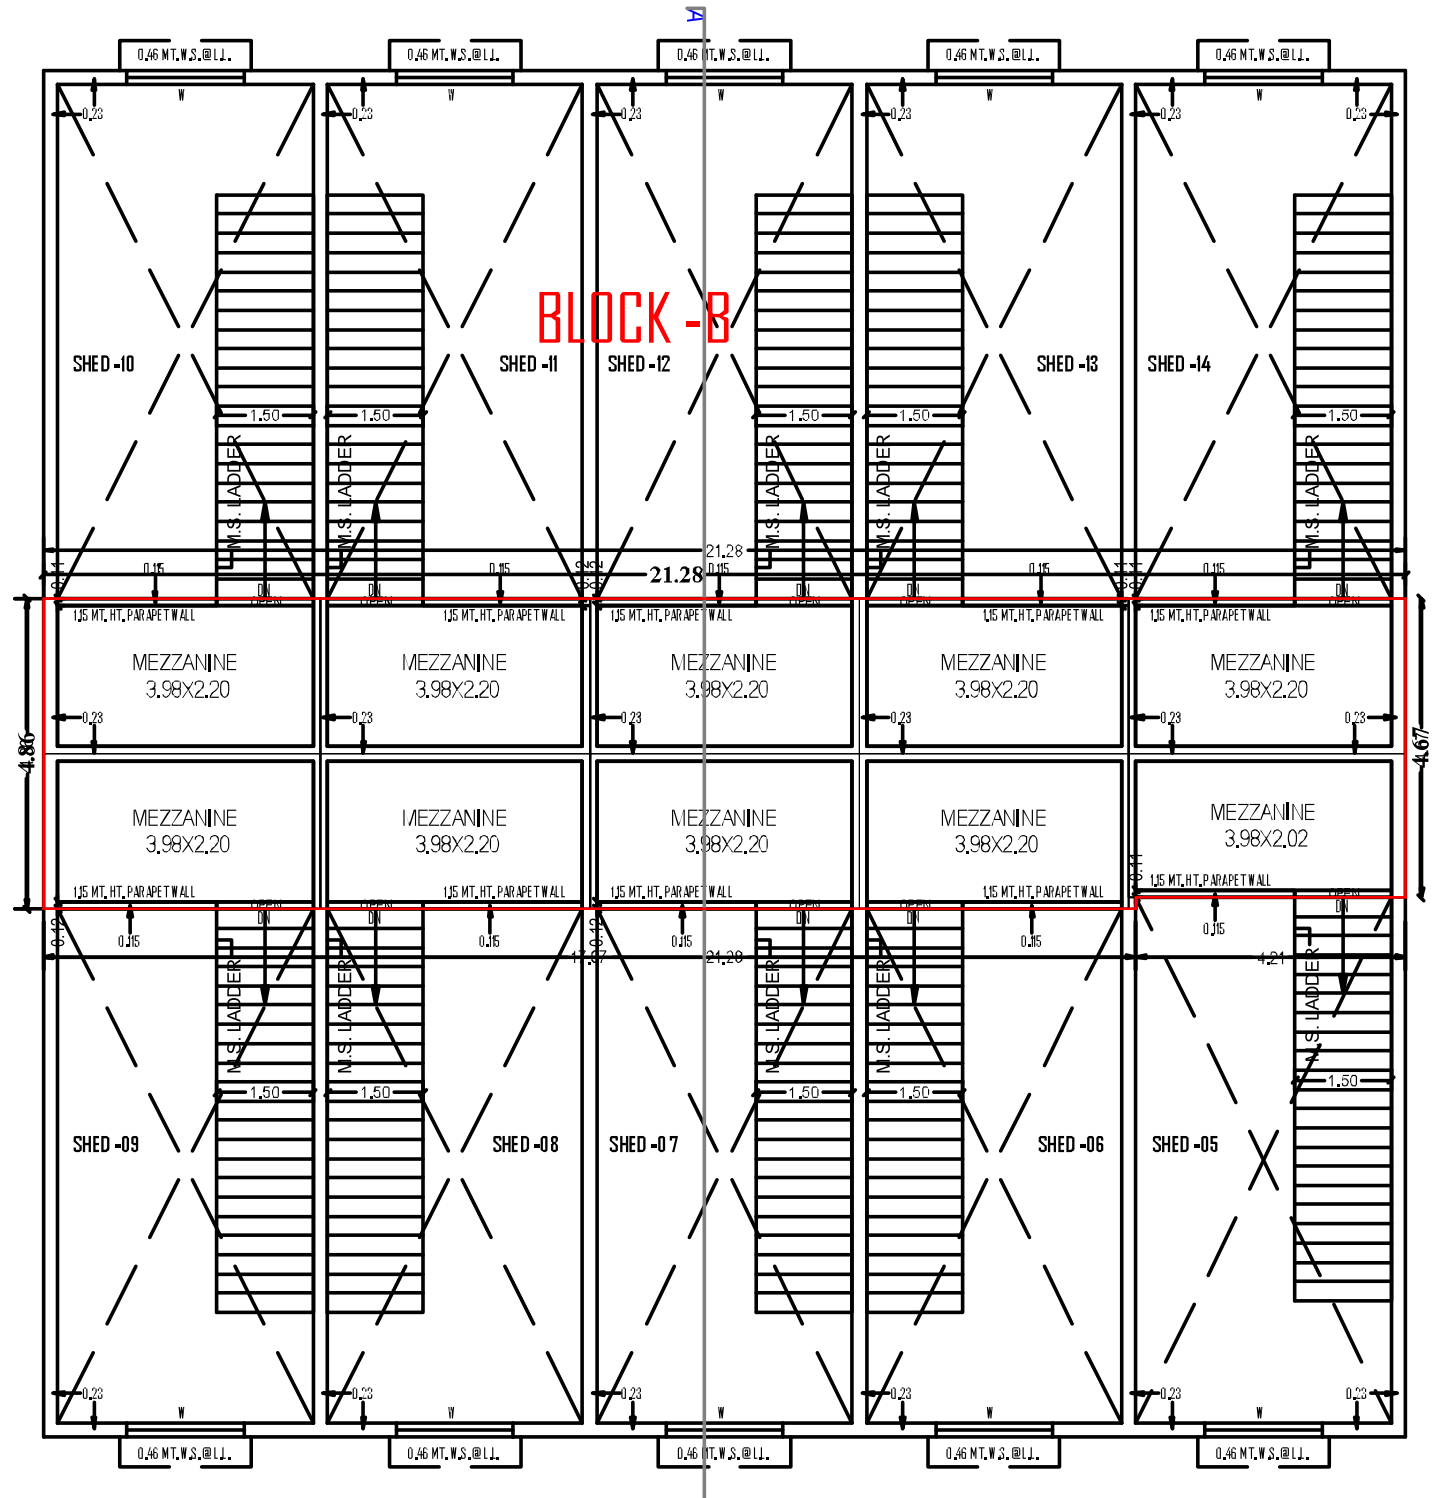

MEZZANINE @ GROUND FLOOR PLAN  
(Proposed)  
(SCALE 1:100)

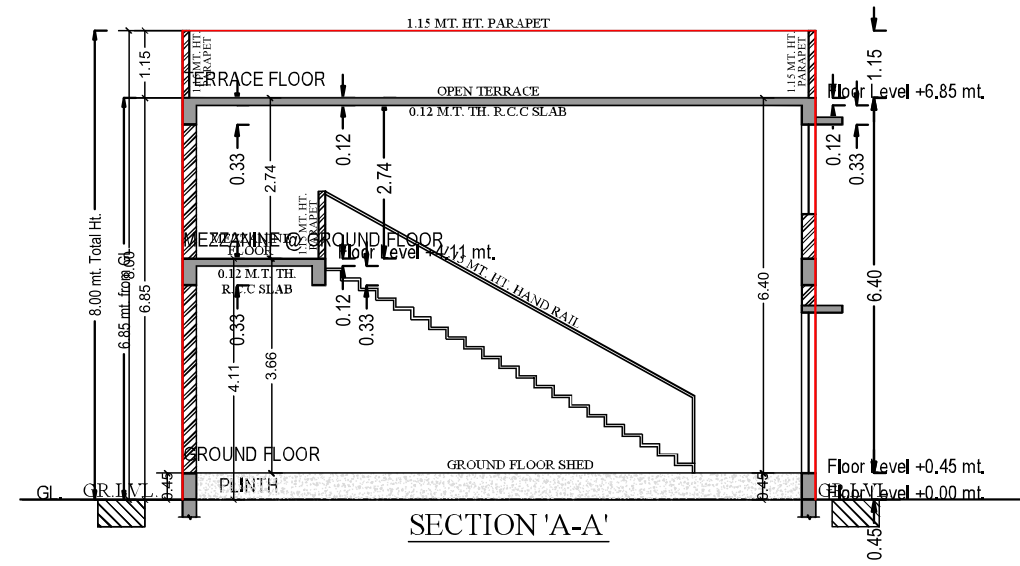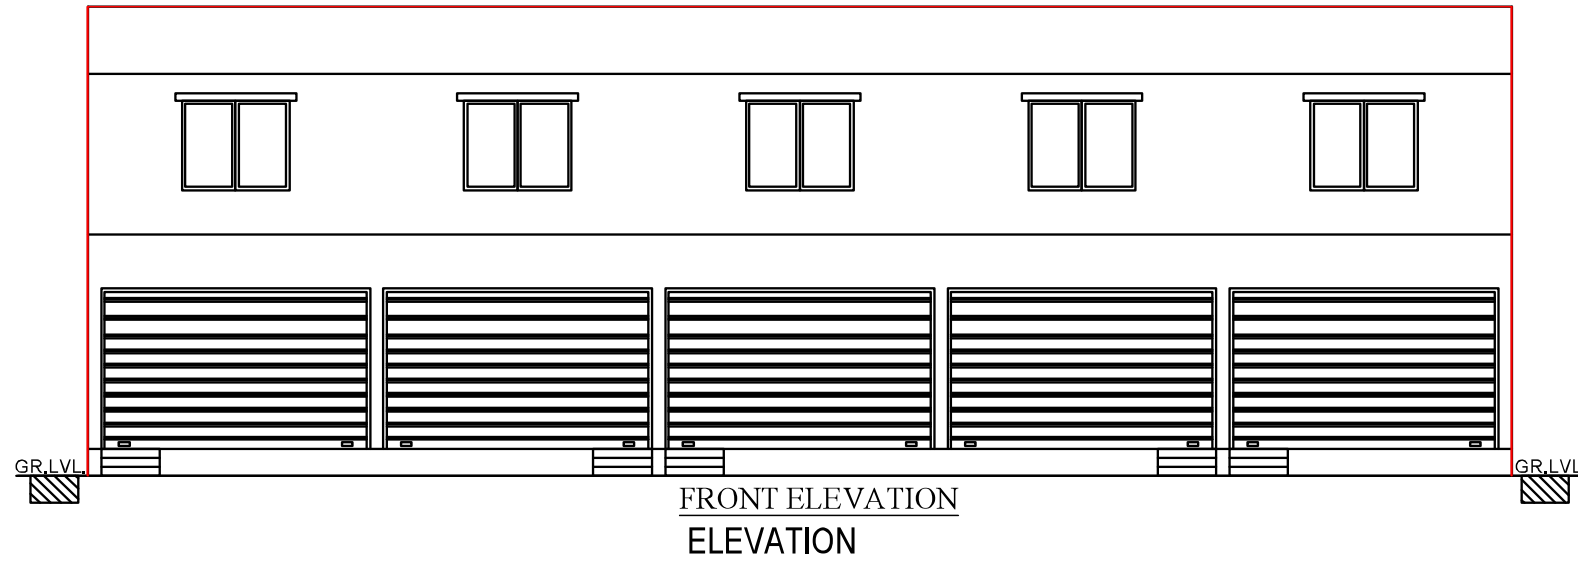

SECTION

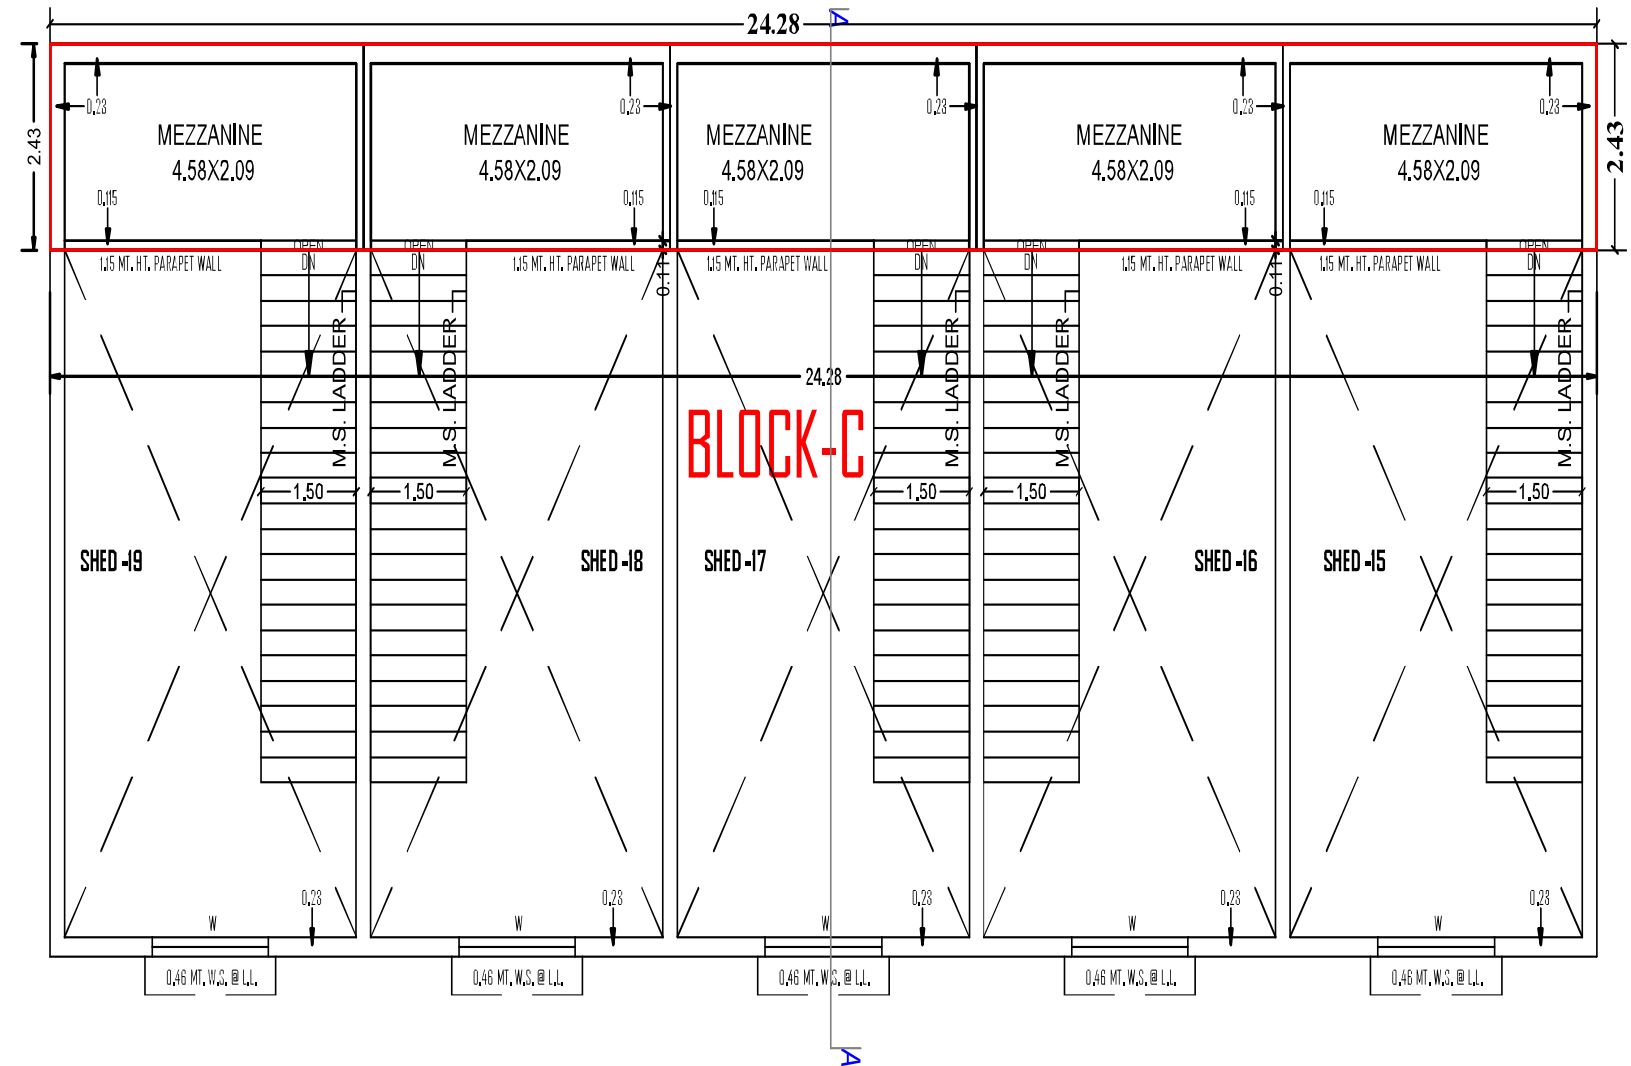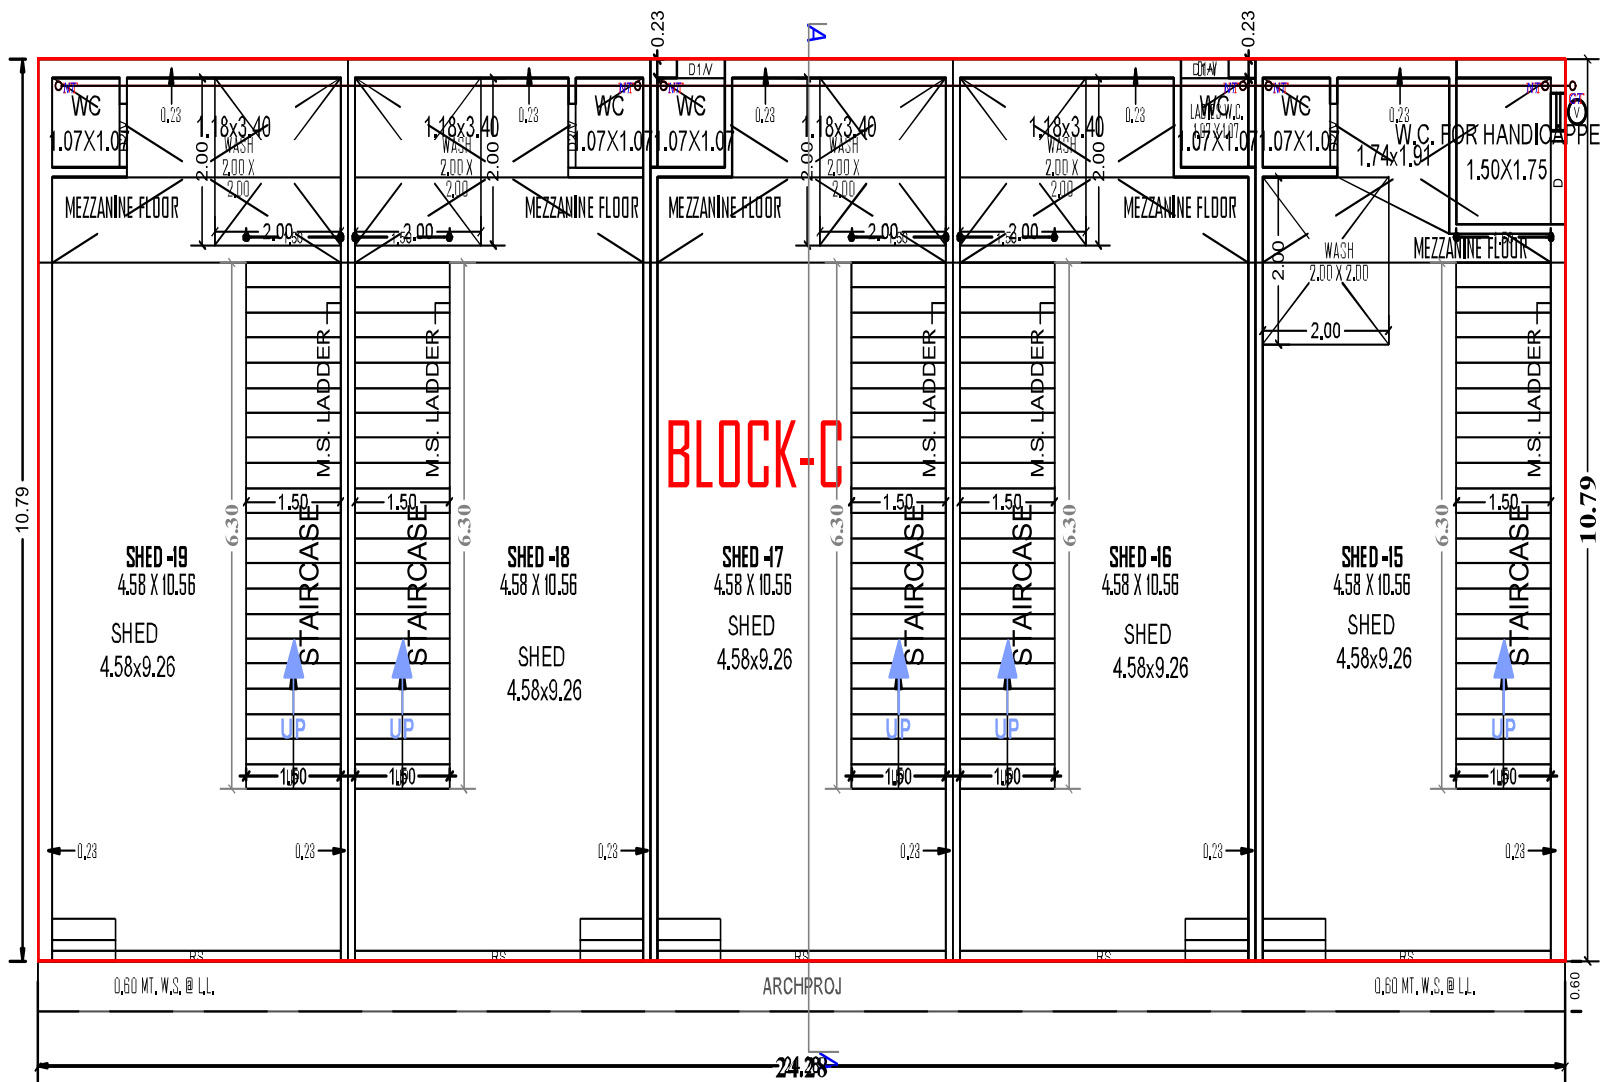

# SPECIFICATION

## DOORS & WINDOWS

Main door & flush door inside.  
All windows with fully glazed shutter with in aluminum section

## BATHROOMS & PLUMBING

Glazed tiles dado up to lintel level in all bathrooms.  
Concealed plumbing with good quality fittings

## ELECTRIFICATION

Concealed I.S.I. copper wiring with standard accessories

## STRUCTURE

Earthquake resistance RCC frame structure work

## WALL FINISH

External double coat sand face plaster  
with acrylic paint Internal mala plaster with wall putty

## TERRACE

water proofing

