








LAYOUT PLAN

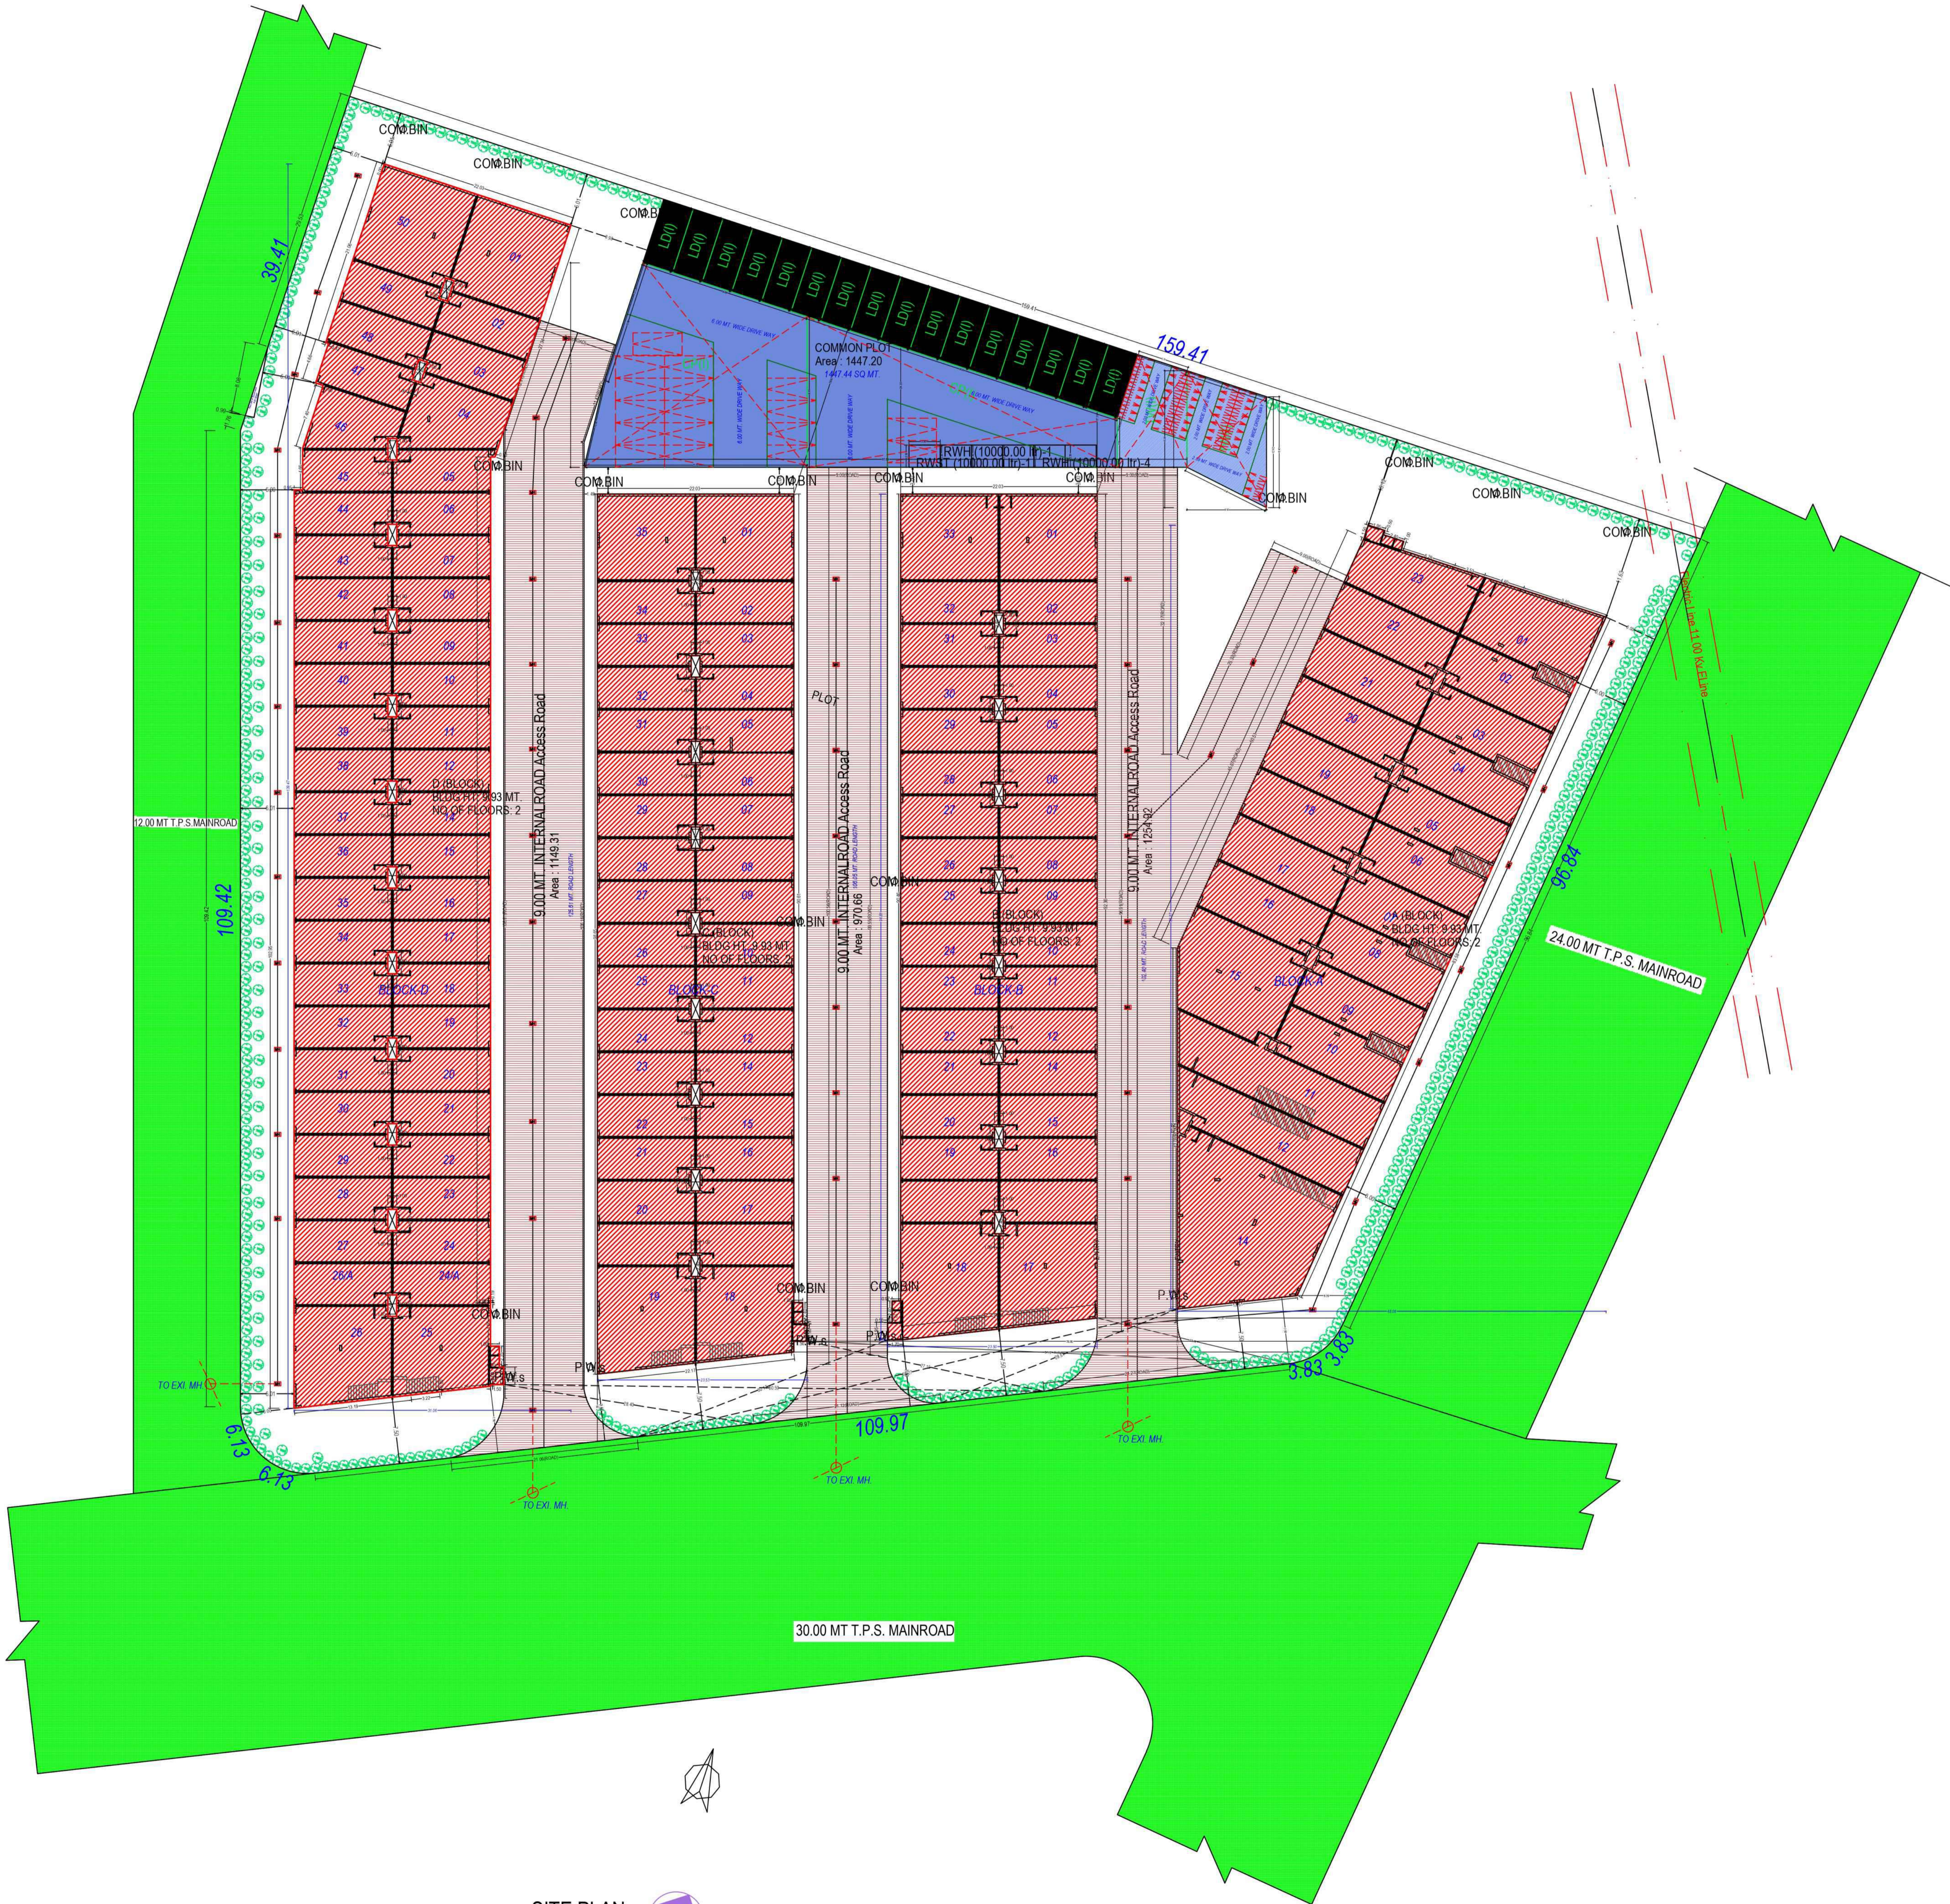


SITE PLAN
(Scale - 1:400)




BLOCK - A

GROUND FLOOR PLAN

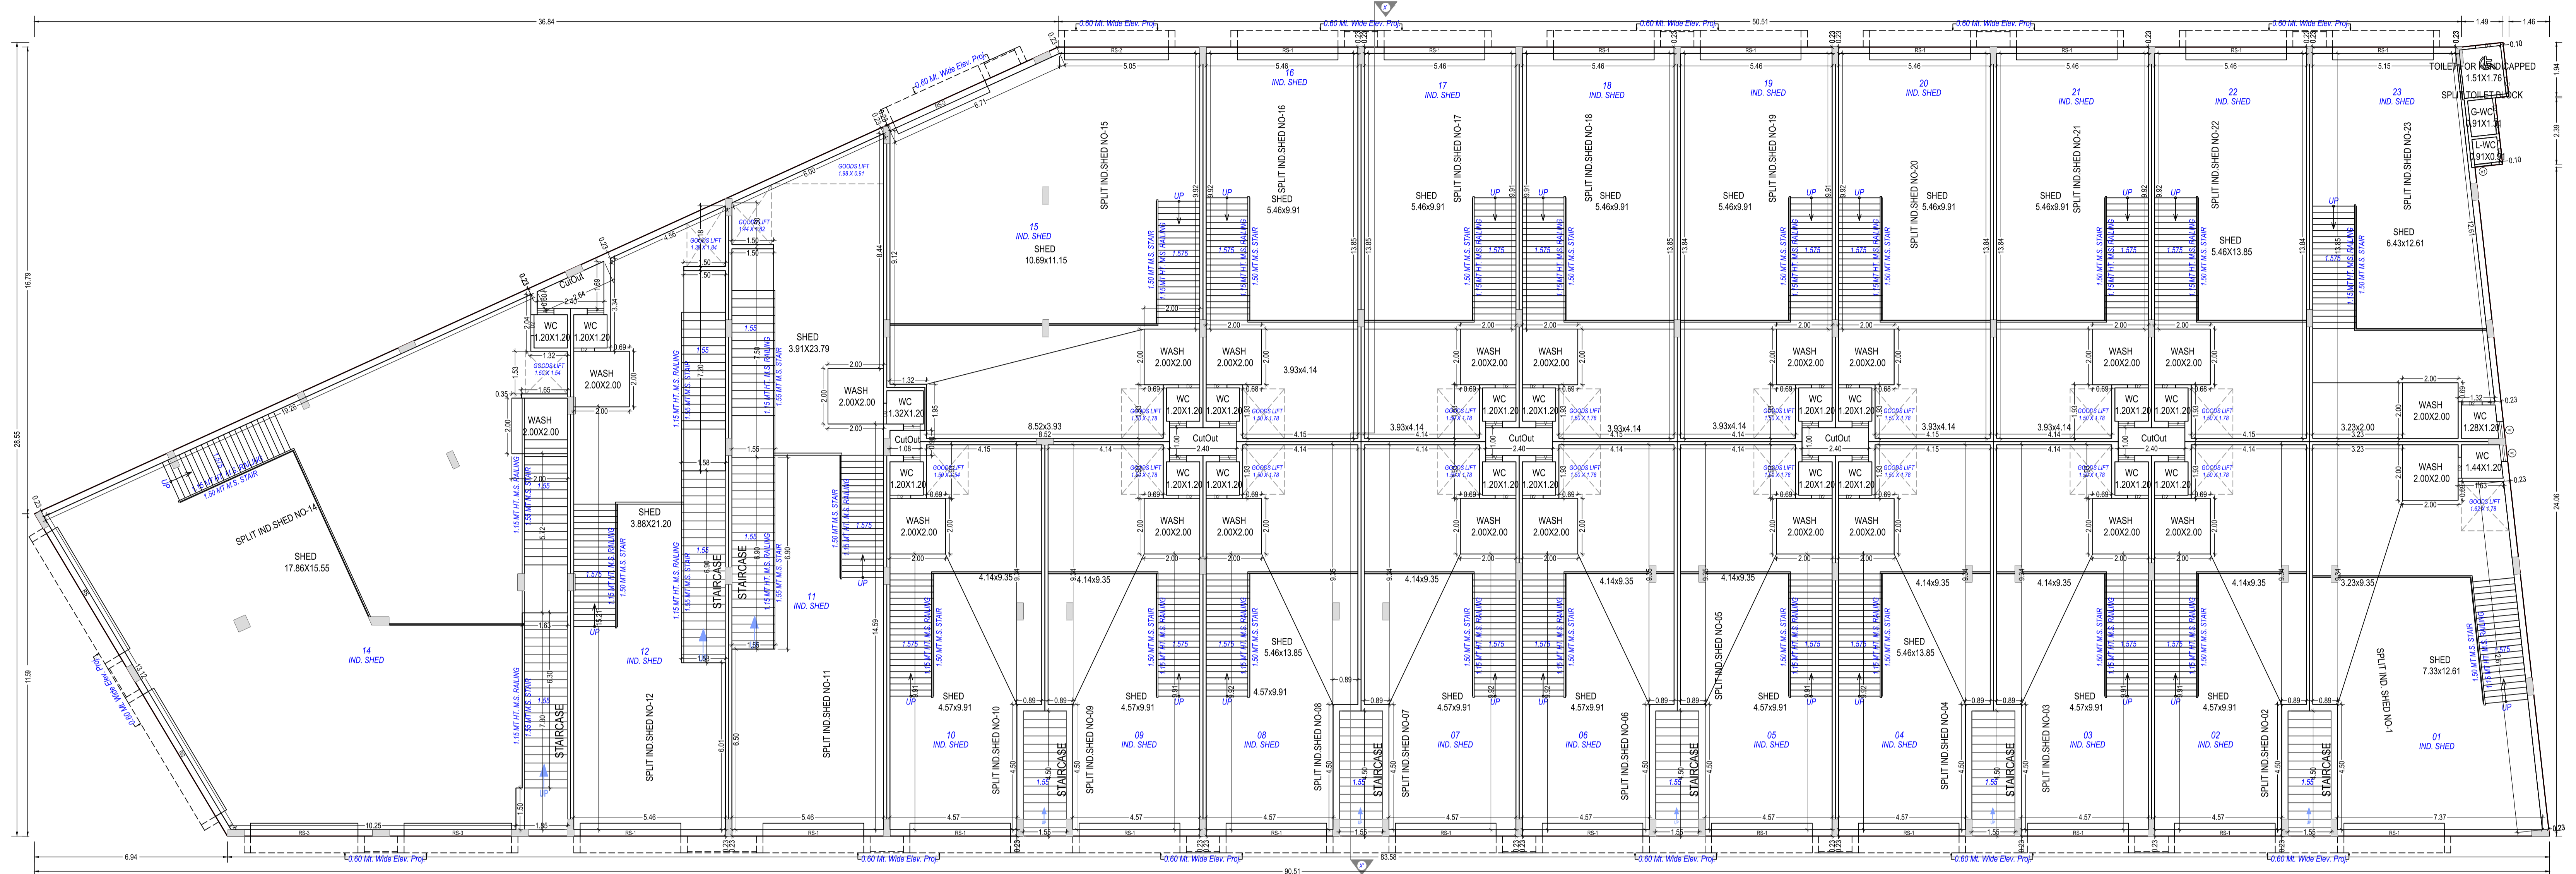


GROUND FLOOR PLAN
(Proposed)
(SCALE 1:100)

MEZZANINE GROUND FLOOR PLAN

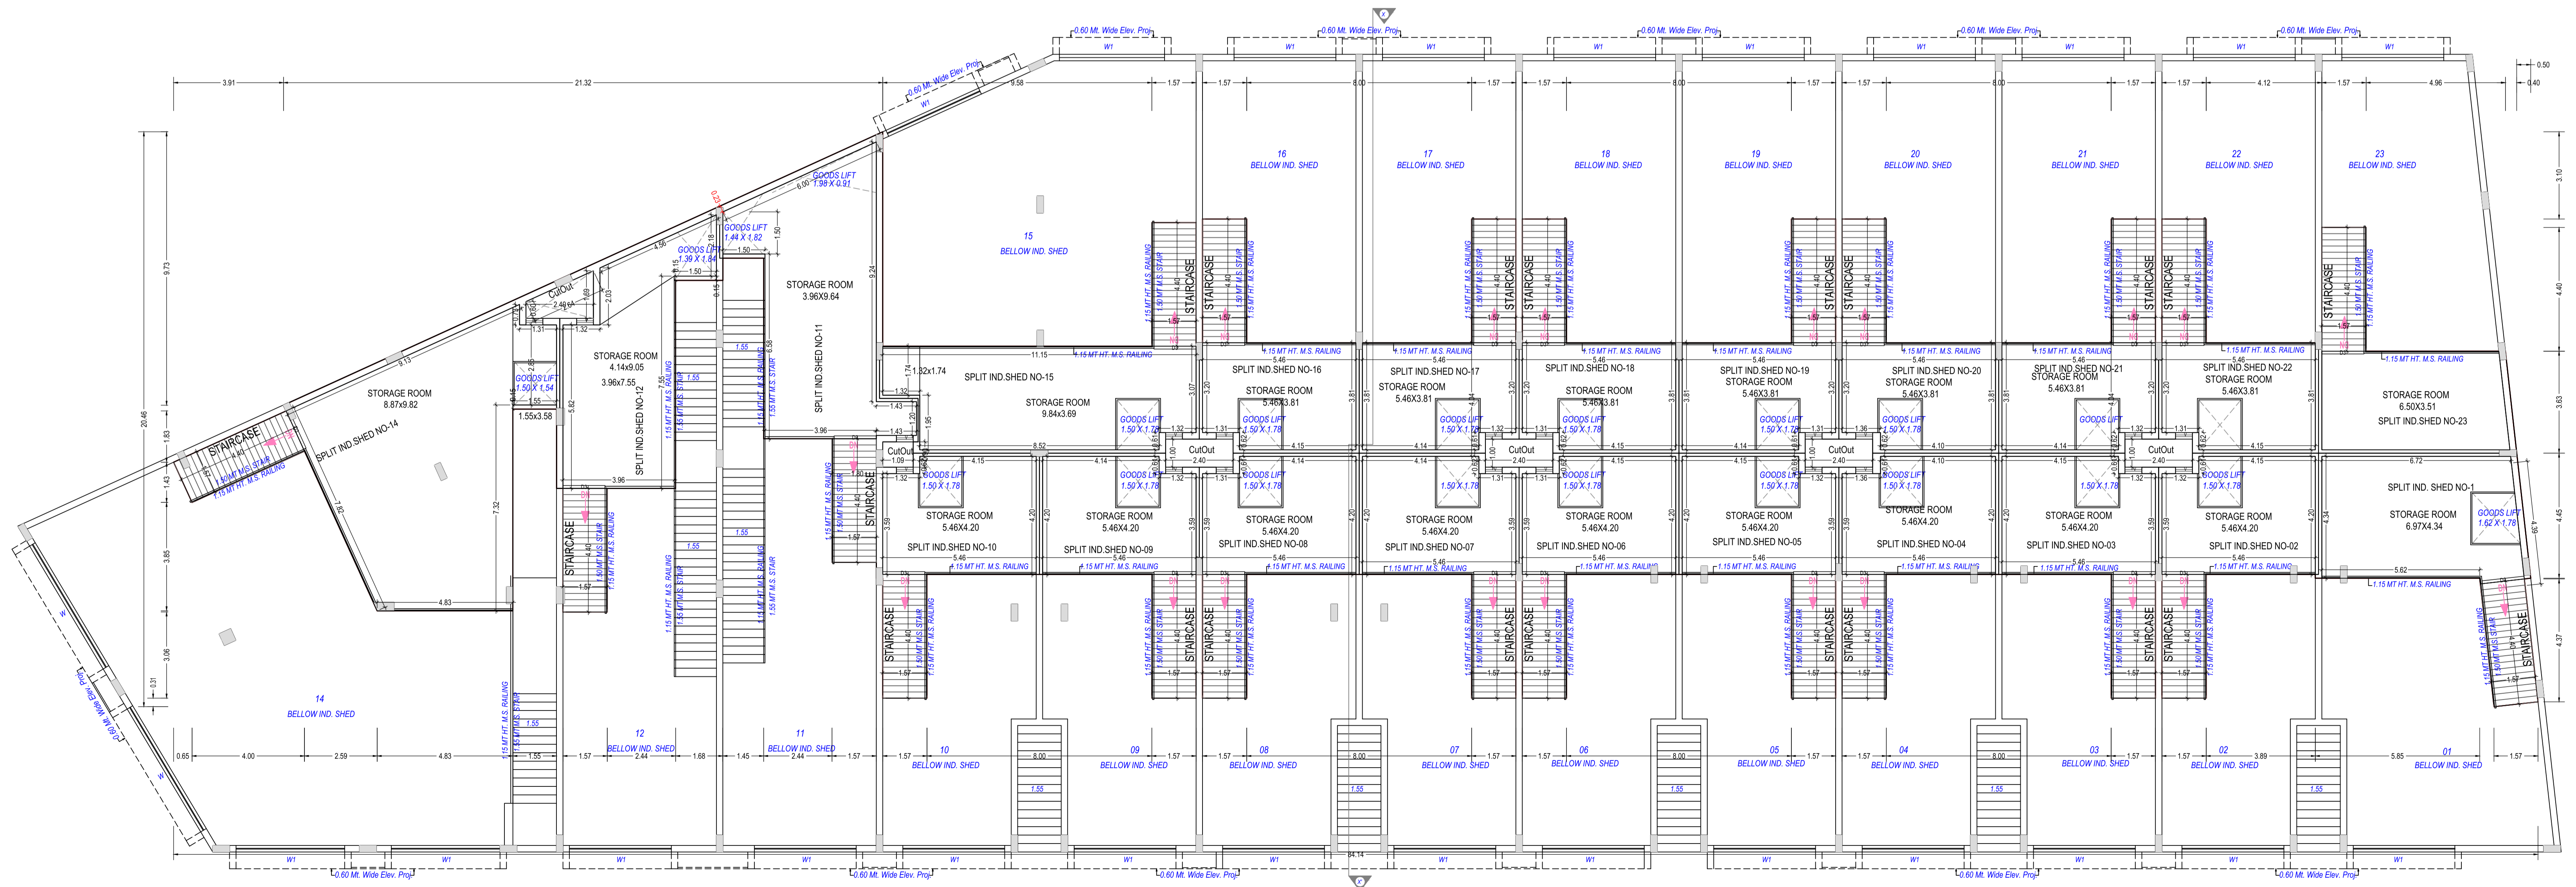


BLOCK - A


FIRST FLOOR PLAN

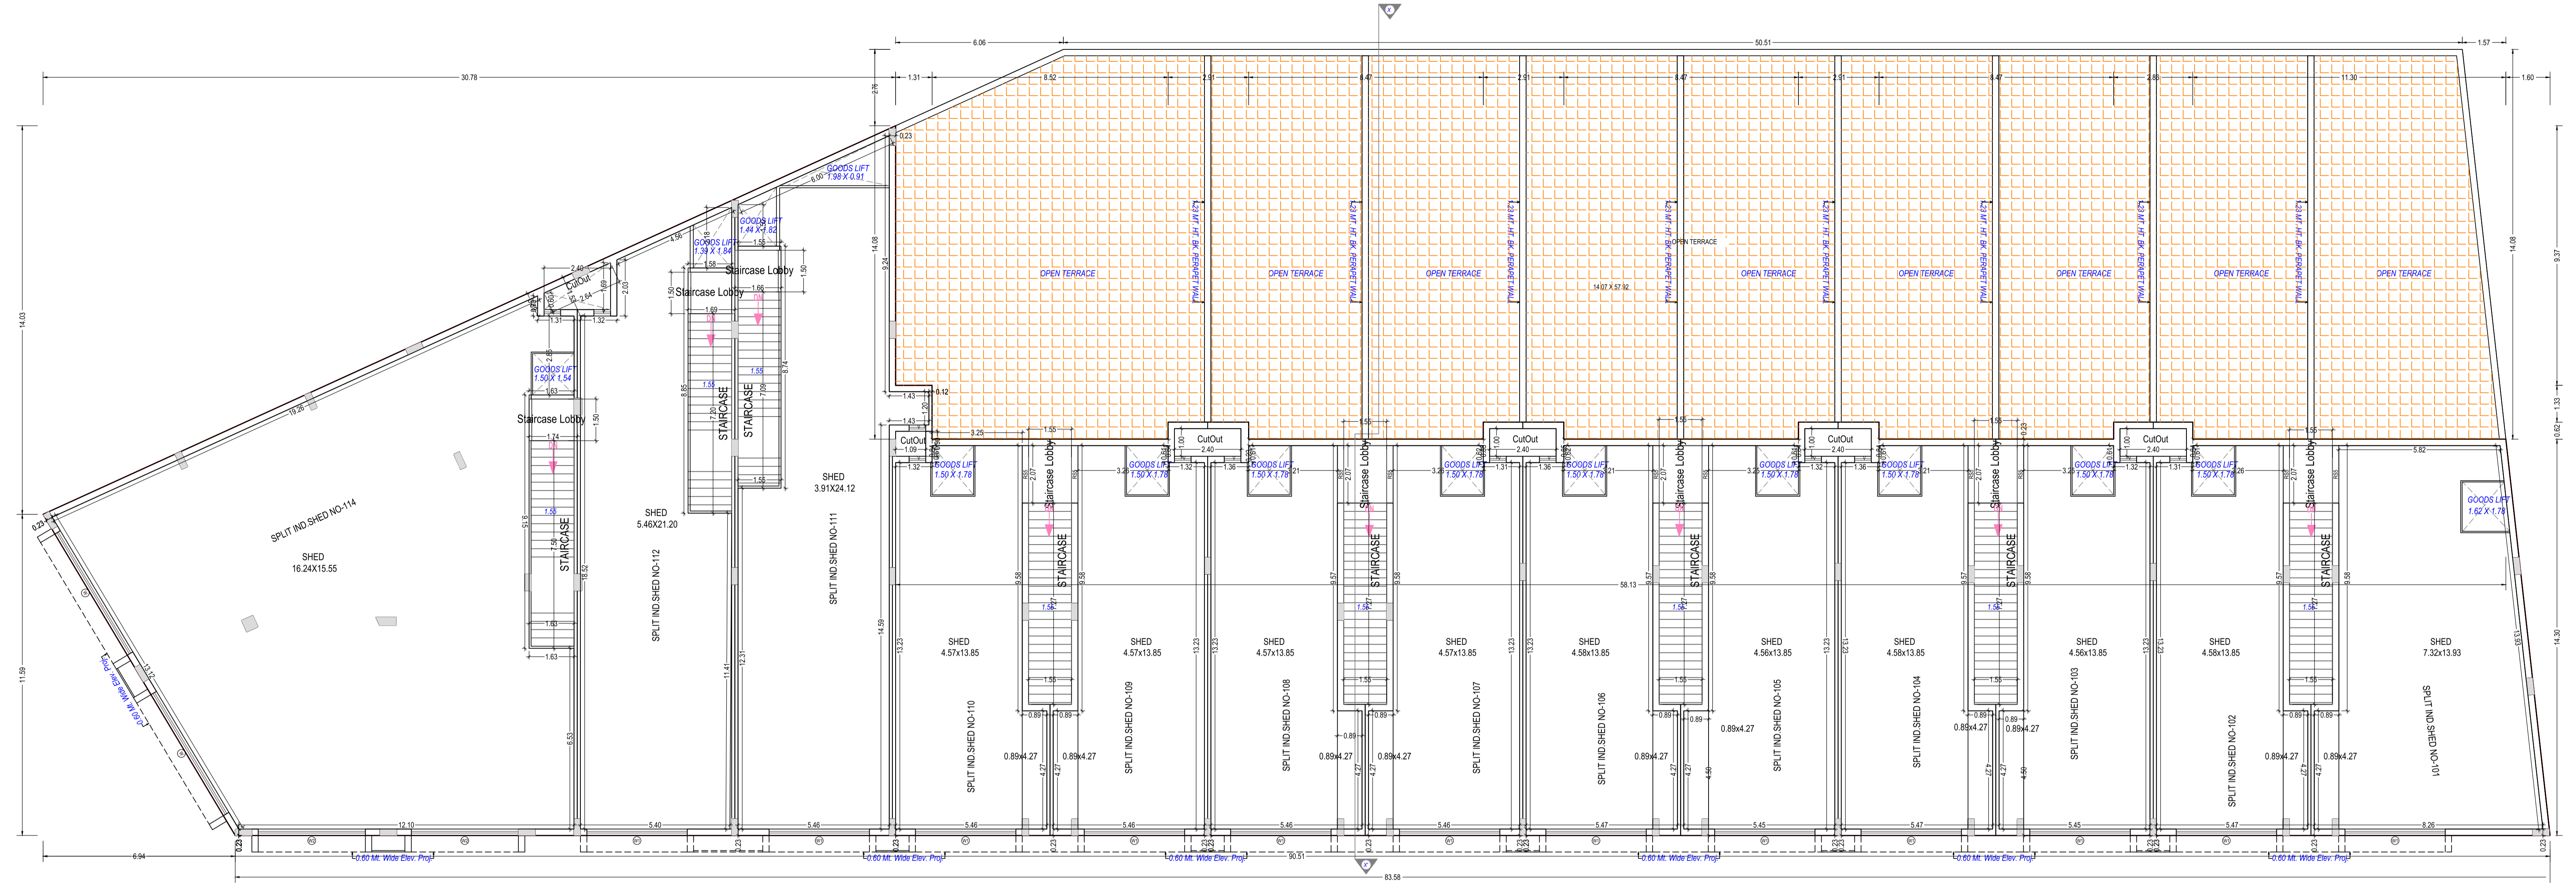


TERRACE PLAN

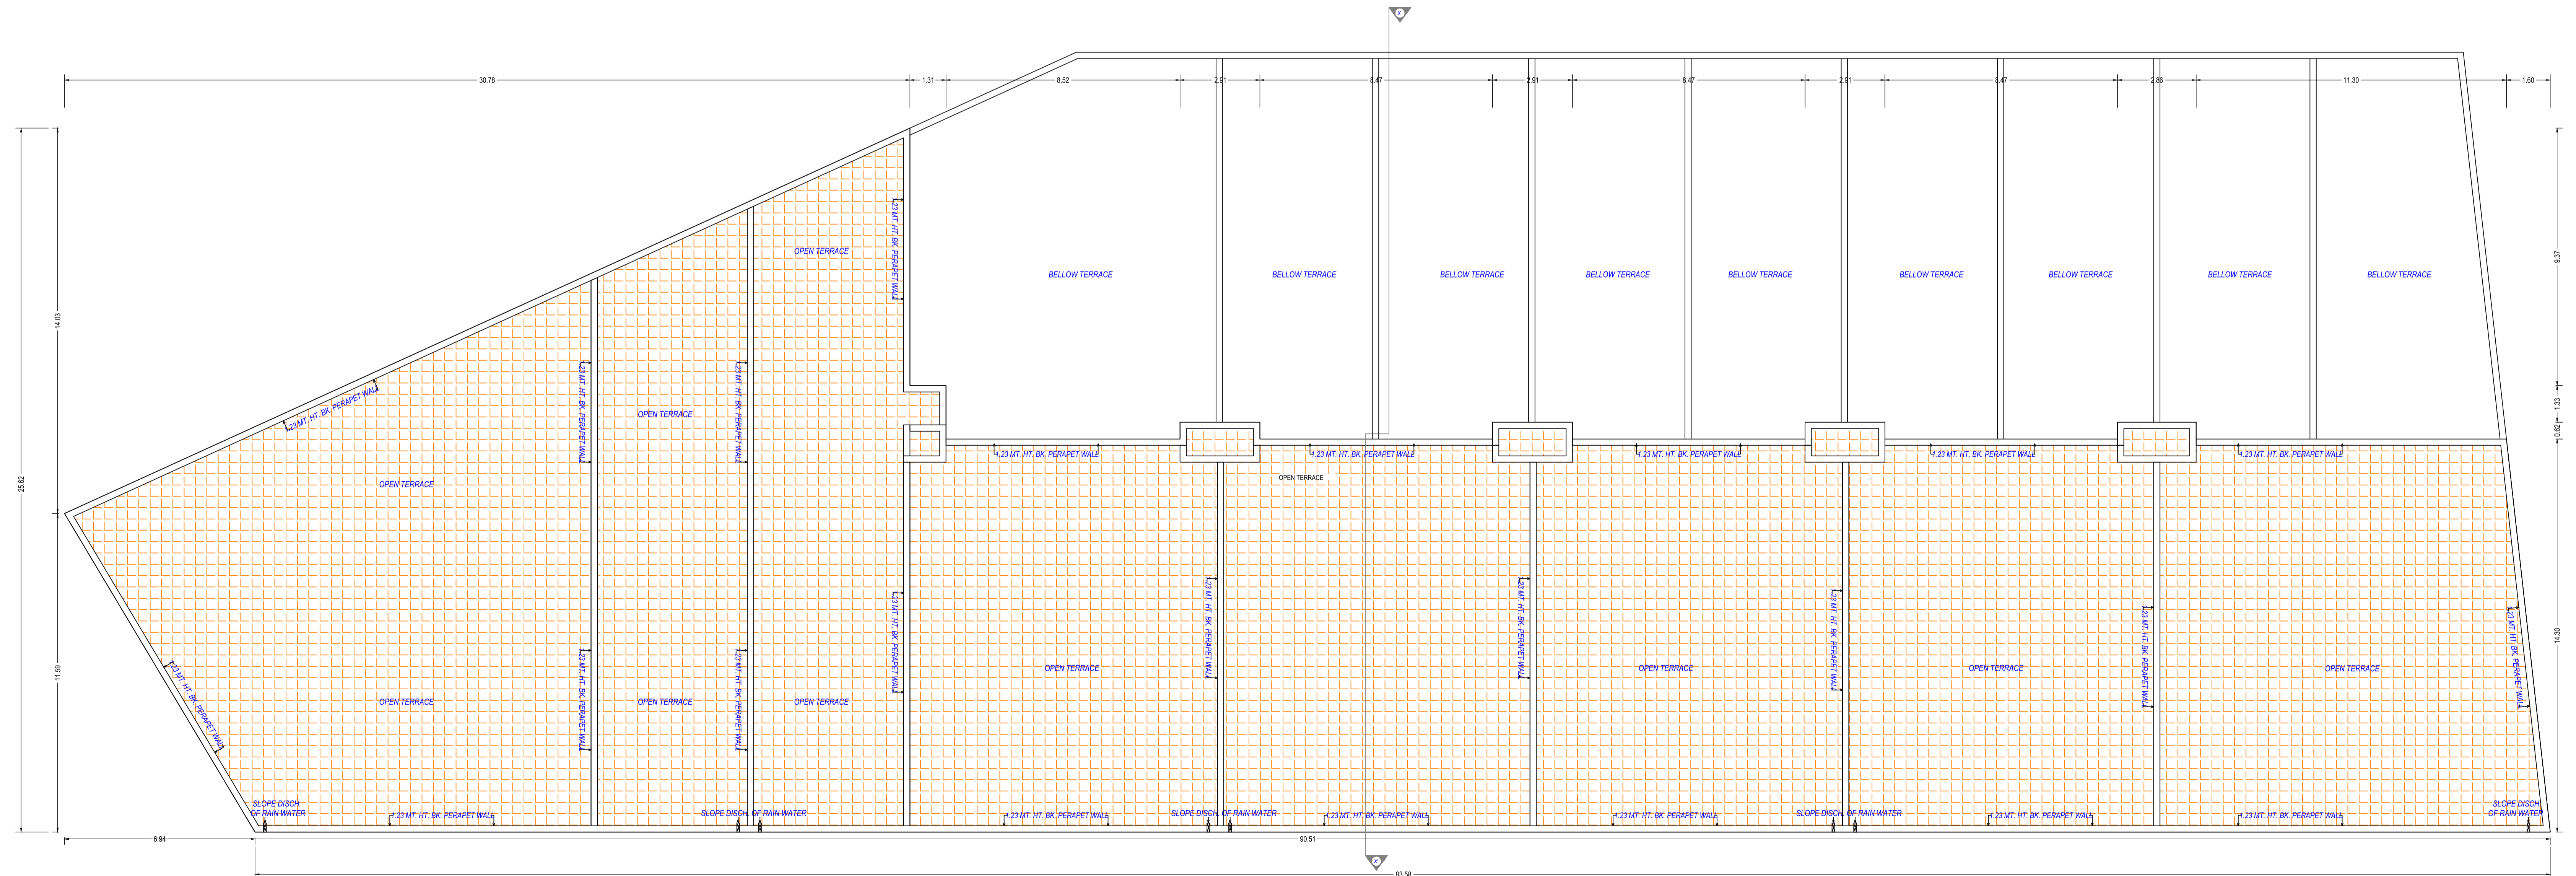


GROUND FLOOR PLAN

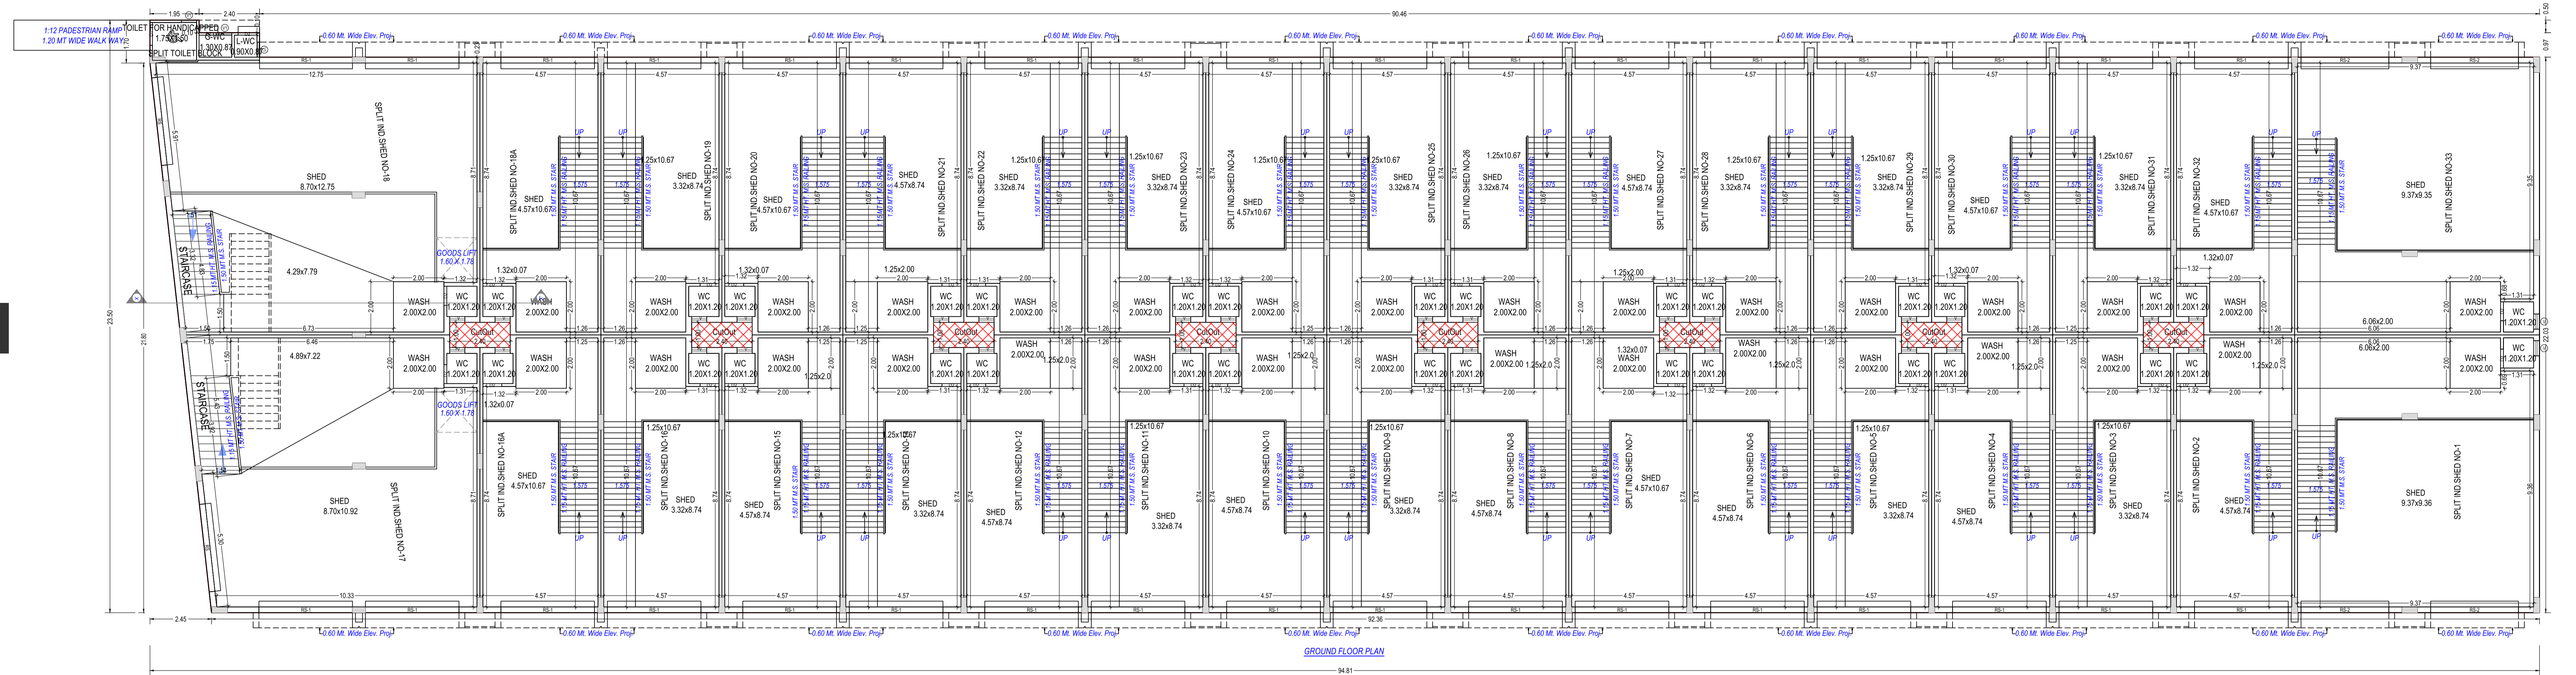


MEZZANINE GROUND FLOOR PLAN

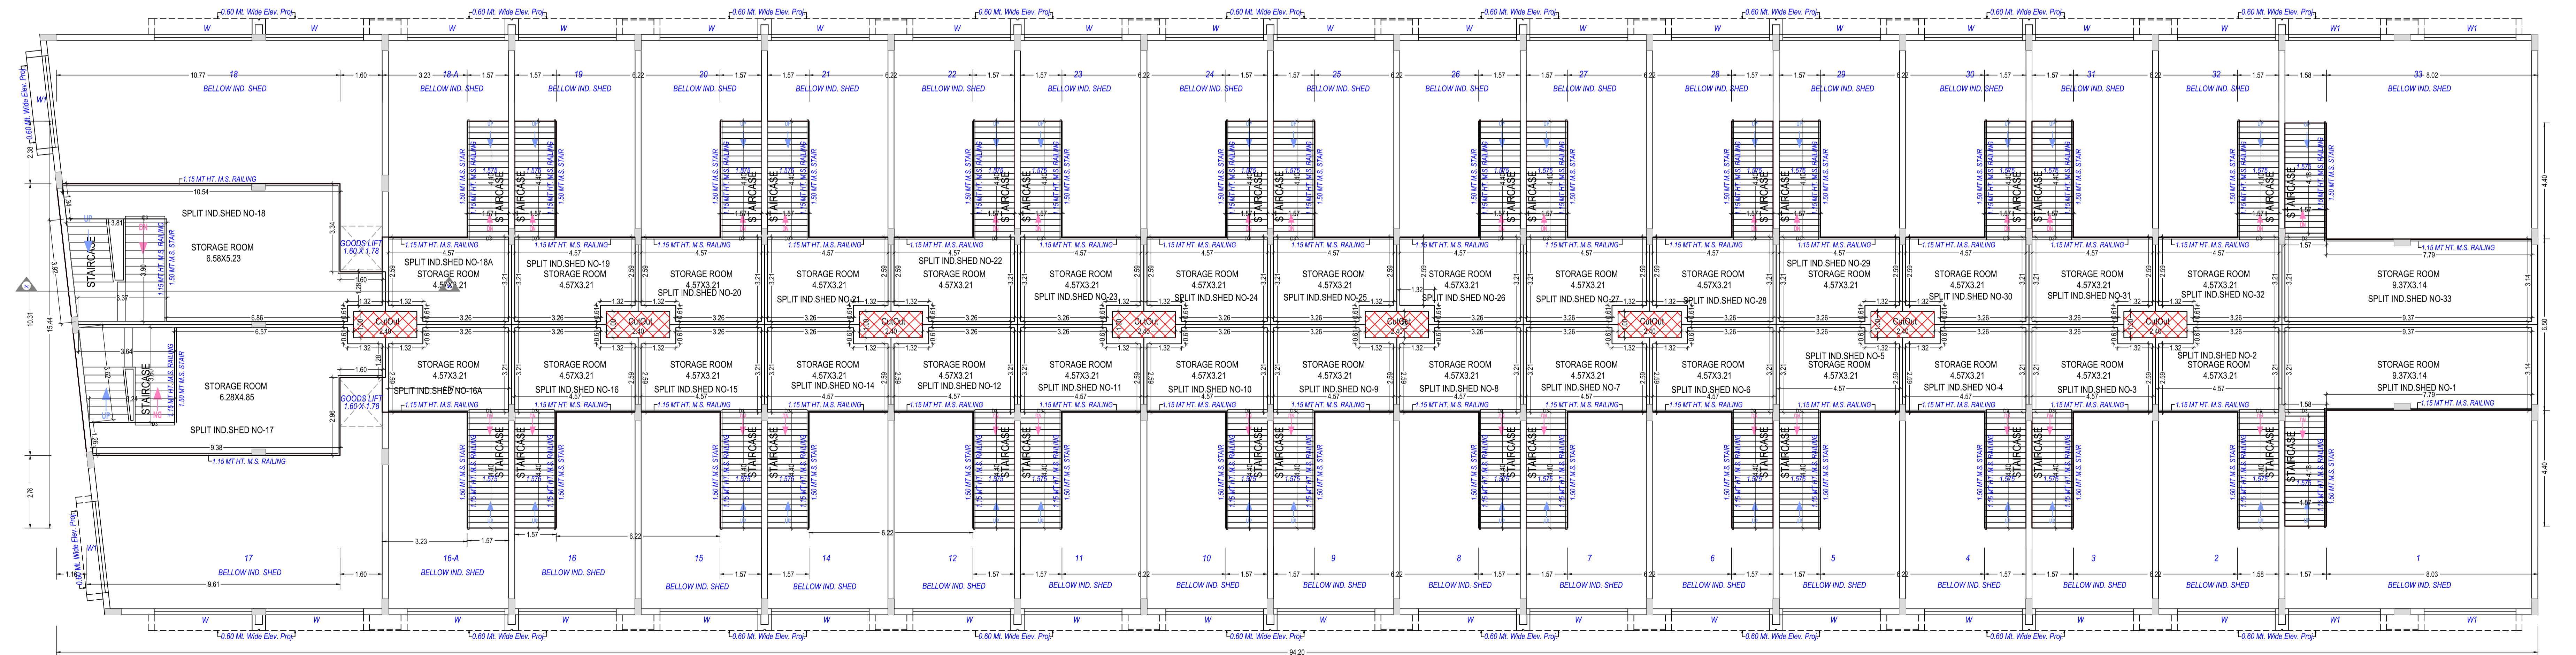


FIRST FLOOR PLAN

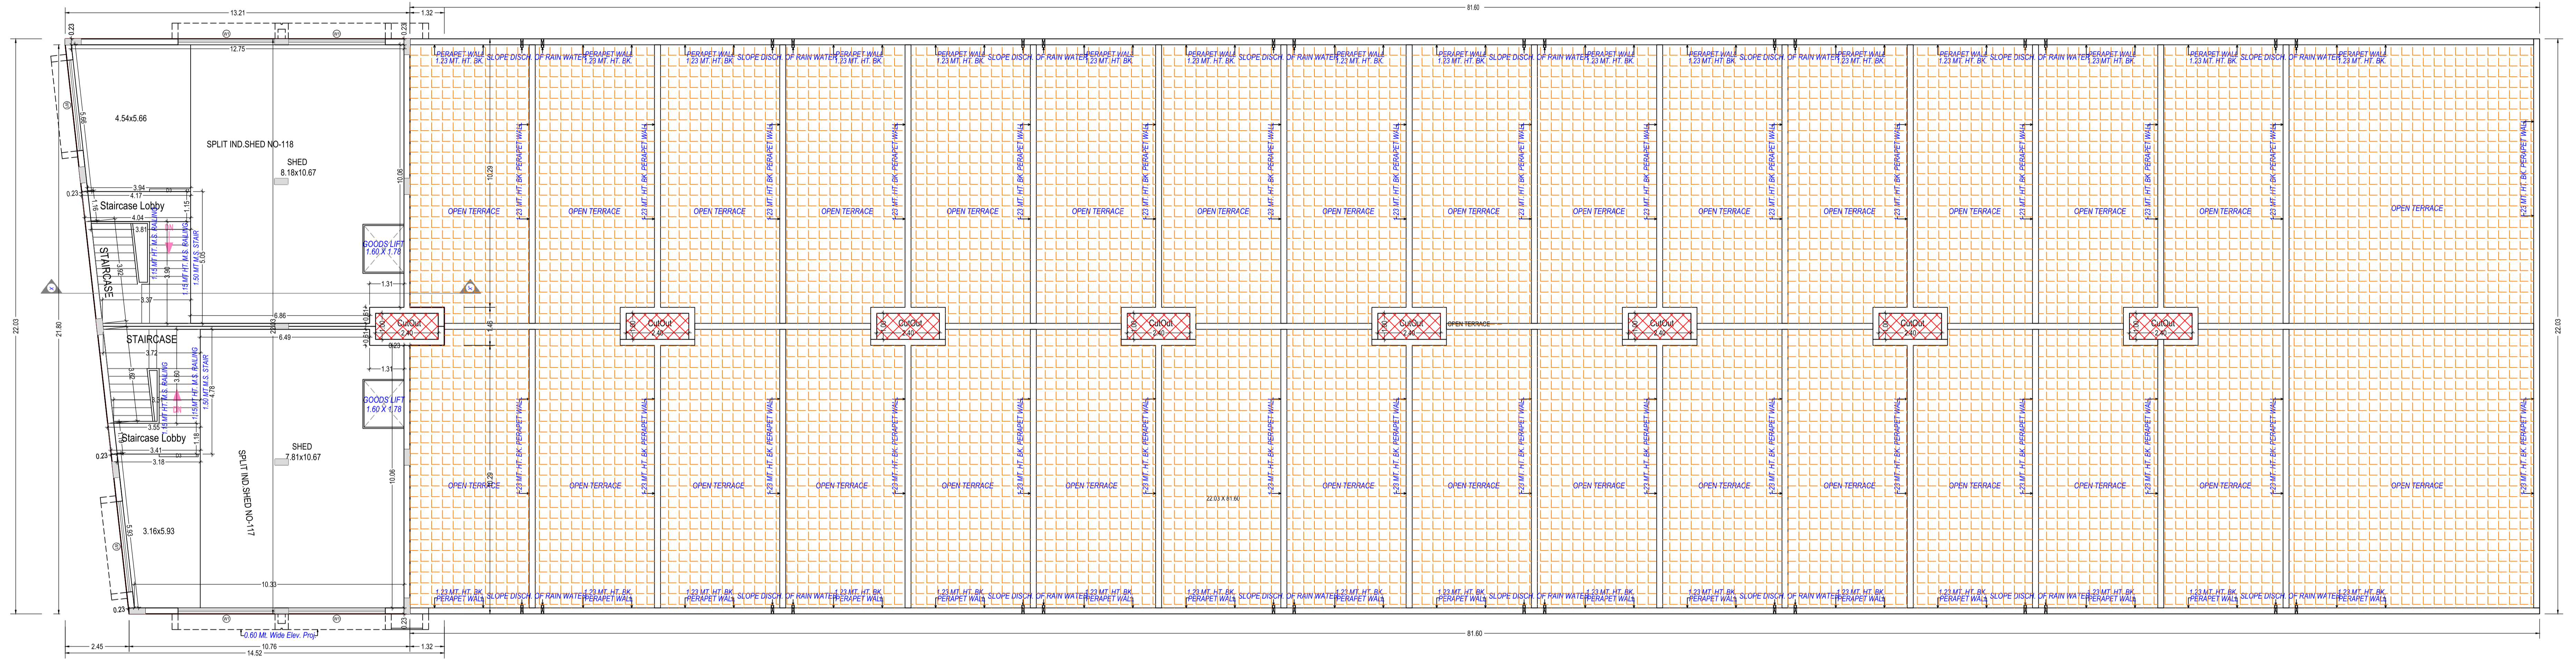

TERRACE PLAN

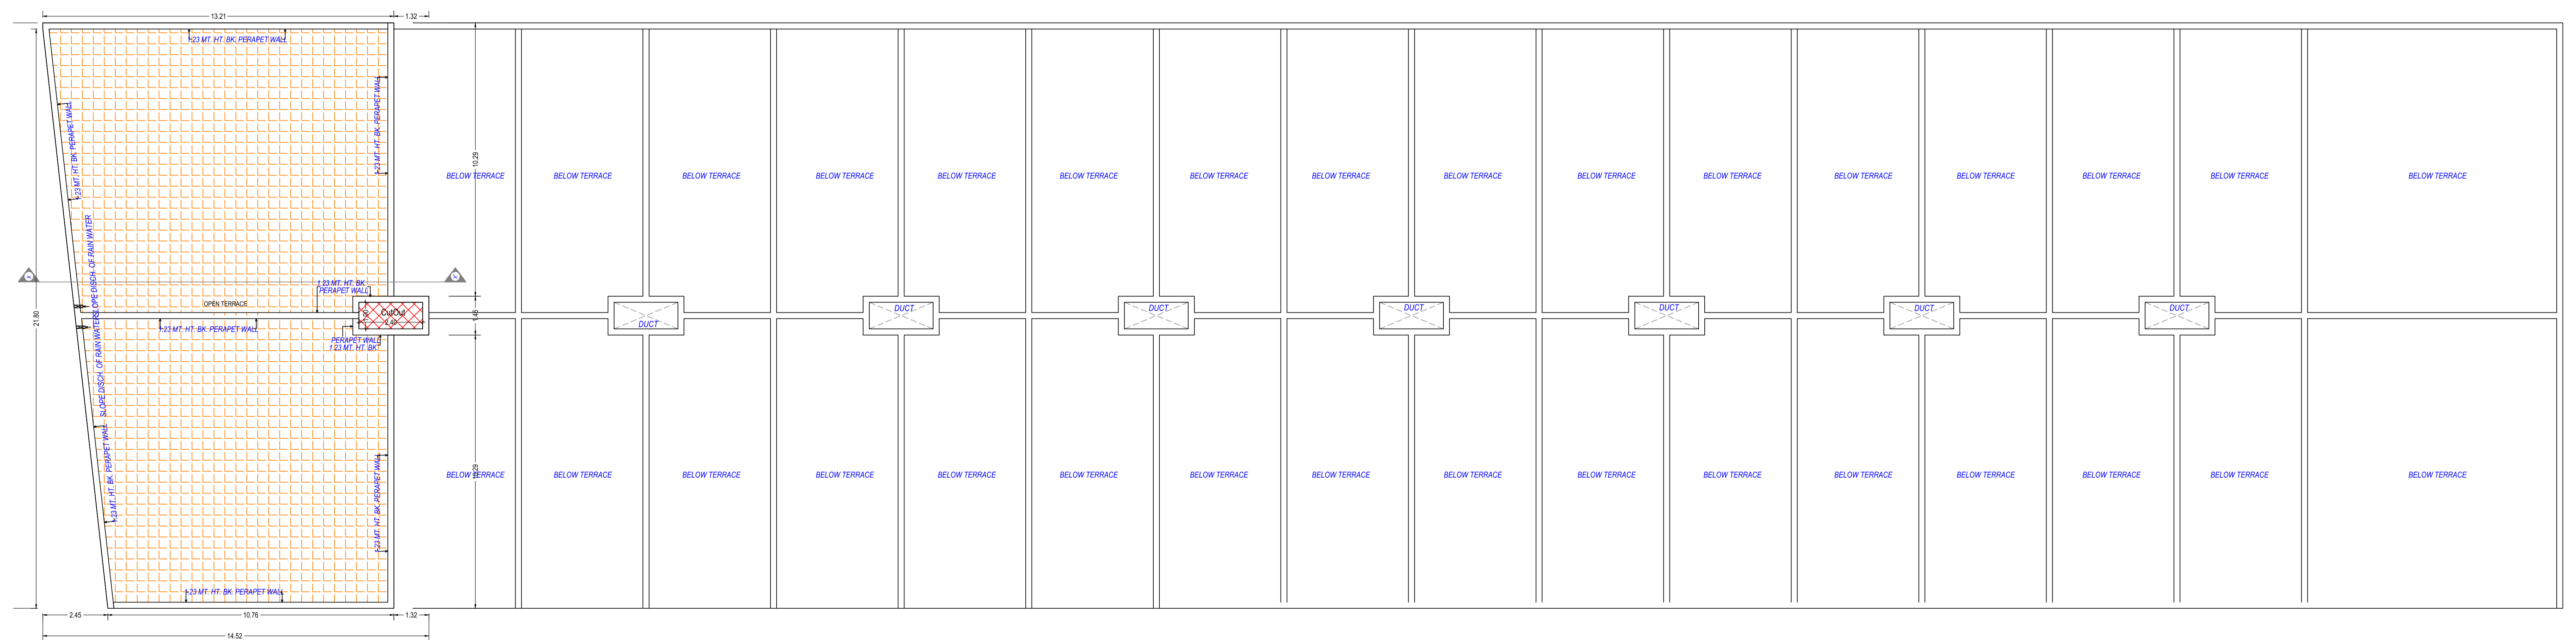


GROUND FLOOR PLAN

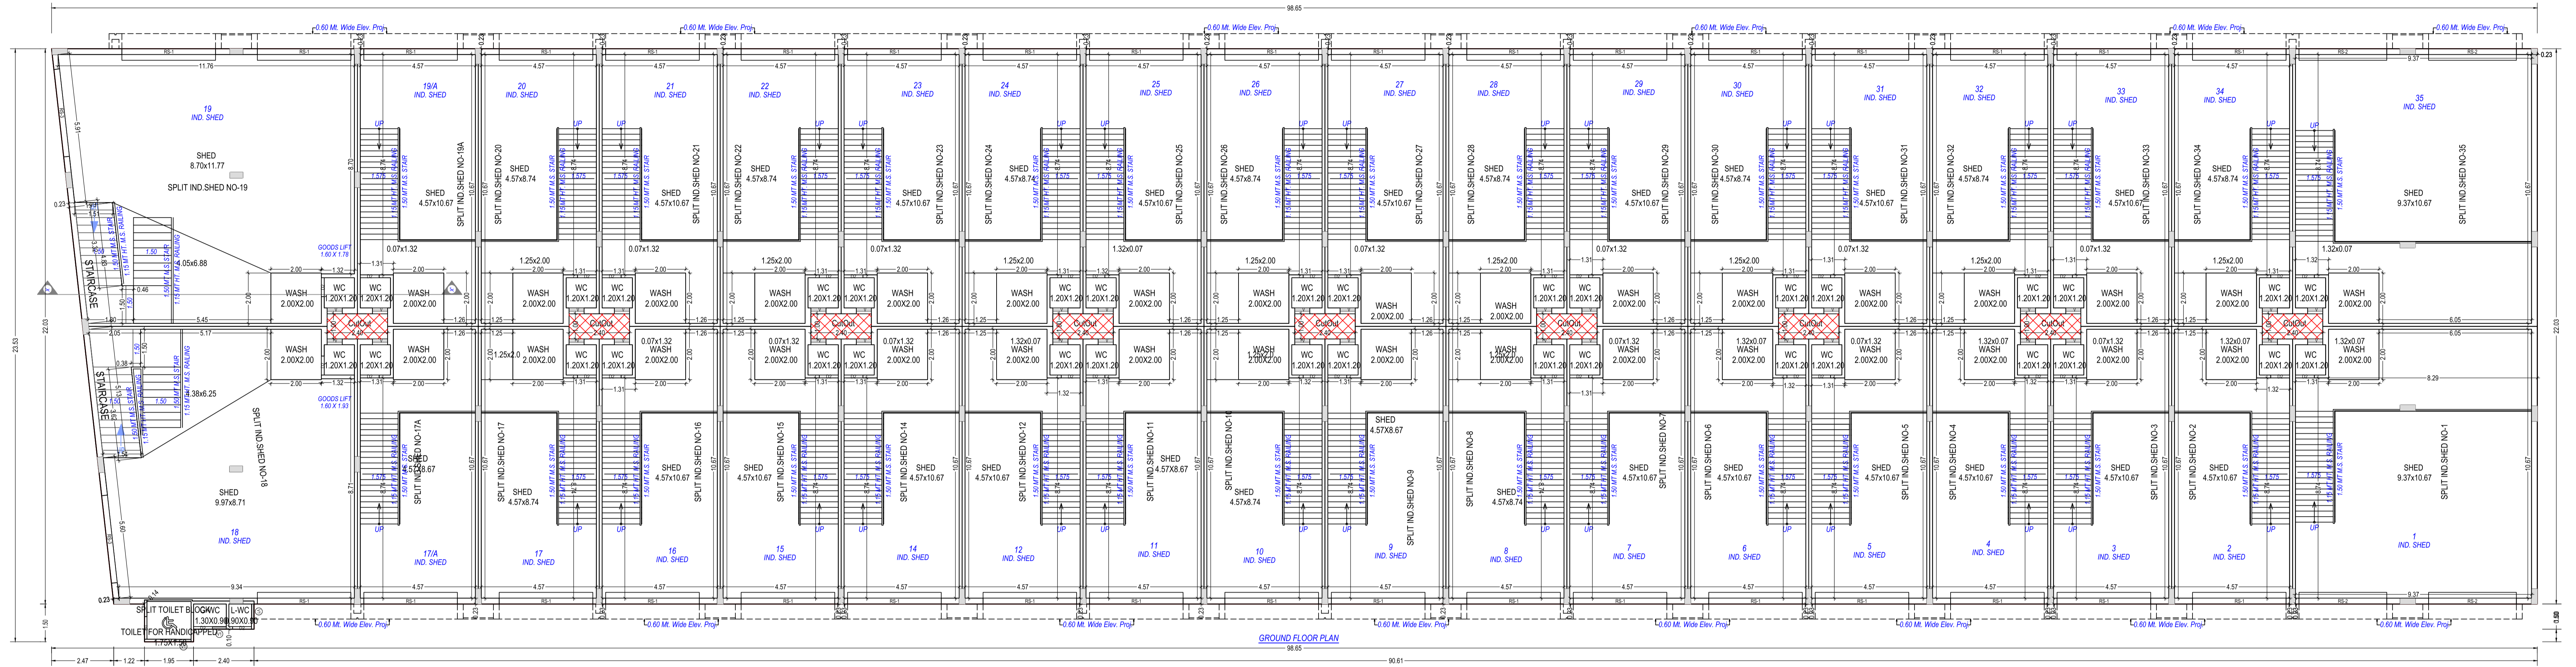


GROUND FLOOR PLAN
(Proposed)
(SCALE 1:100)


MEZZANINE GROUND FLOOR PLAN

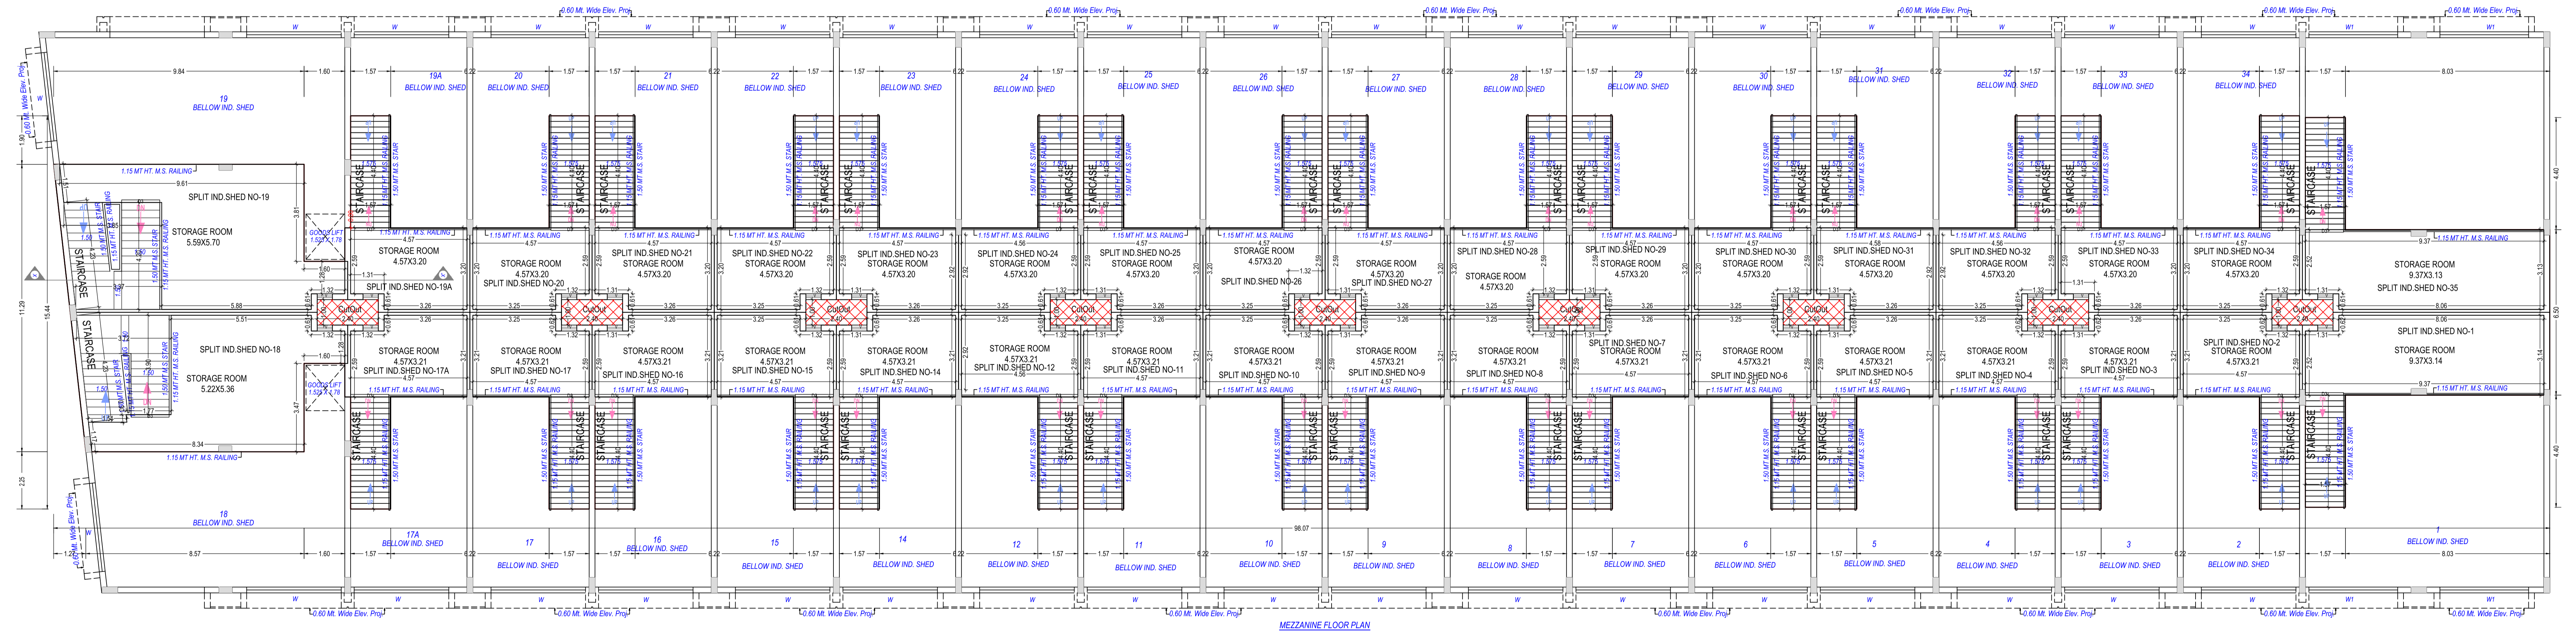


FIRST FLOOR PLAN

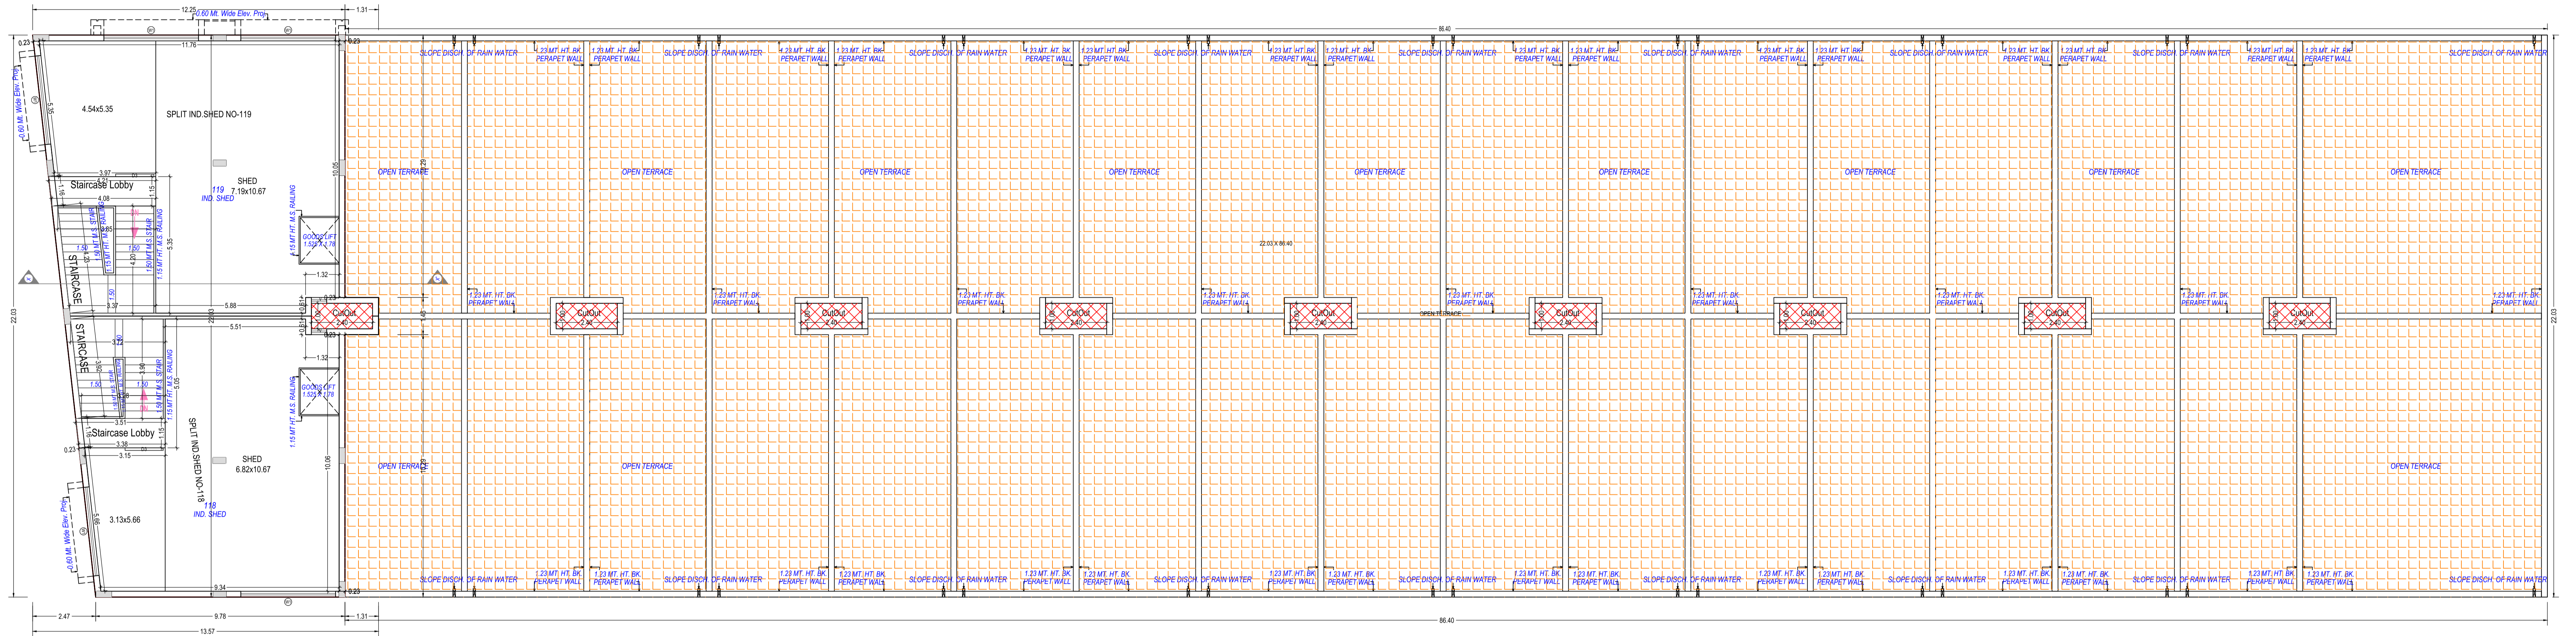


TERRACE PLAN

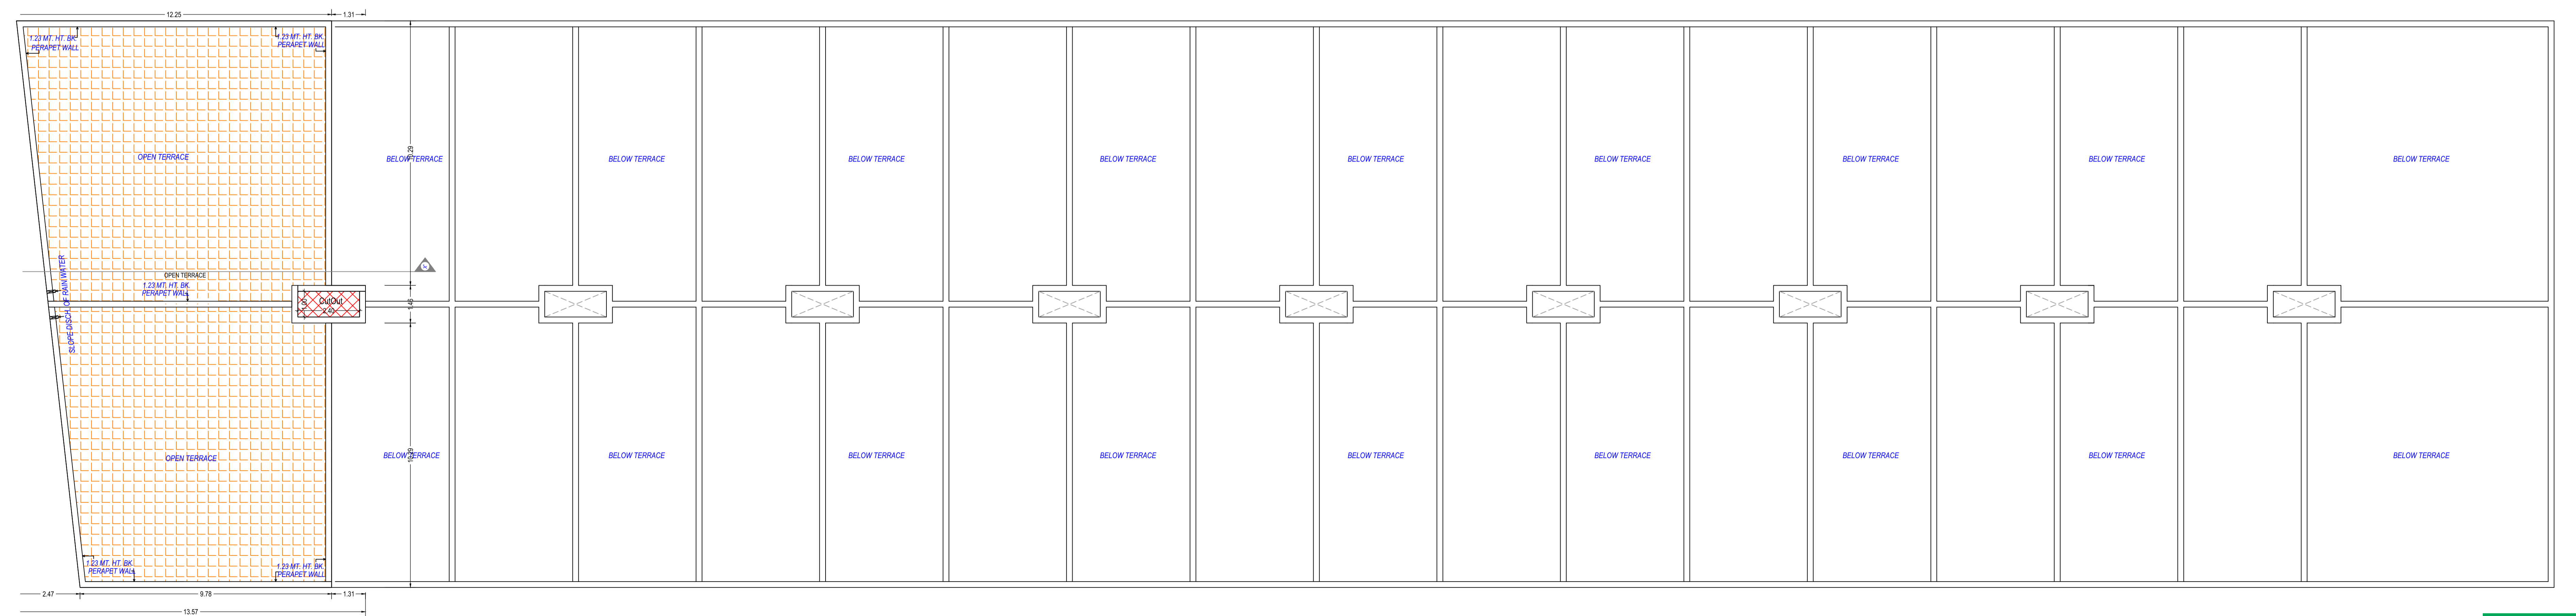

GROUND FLOOR PLAN

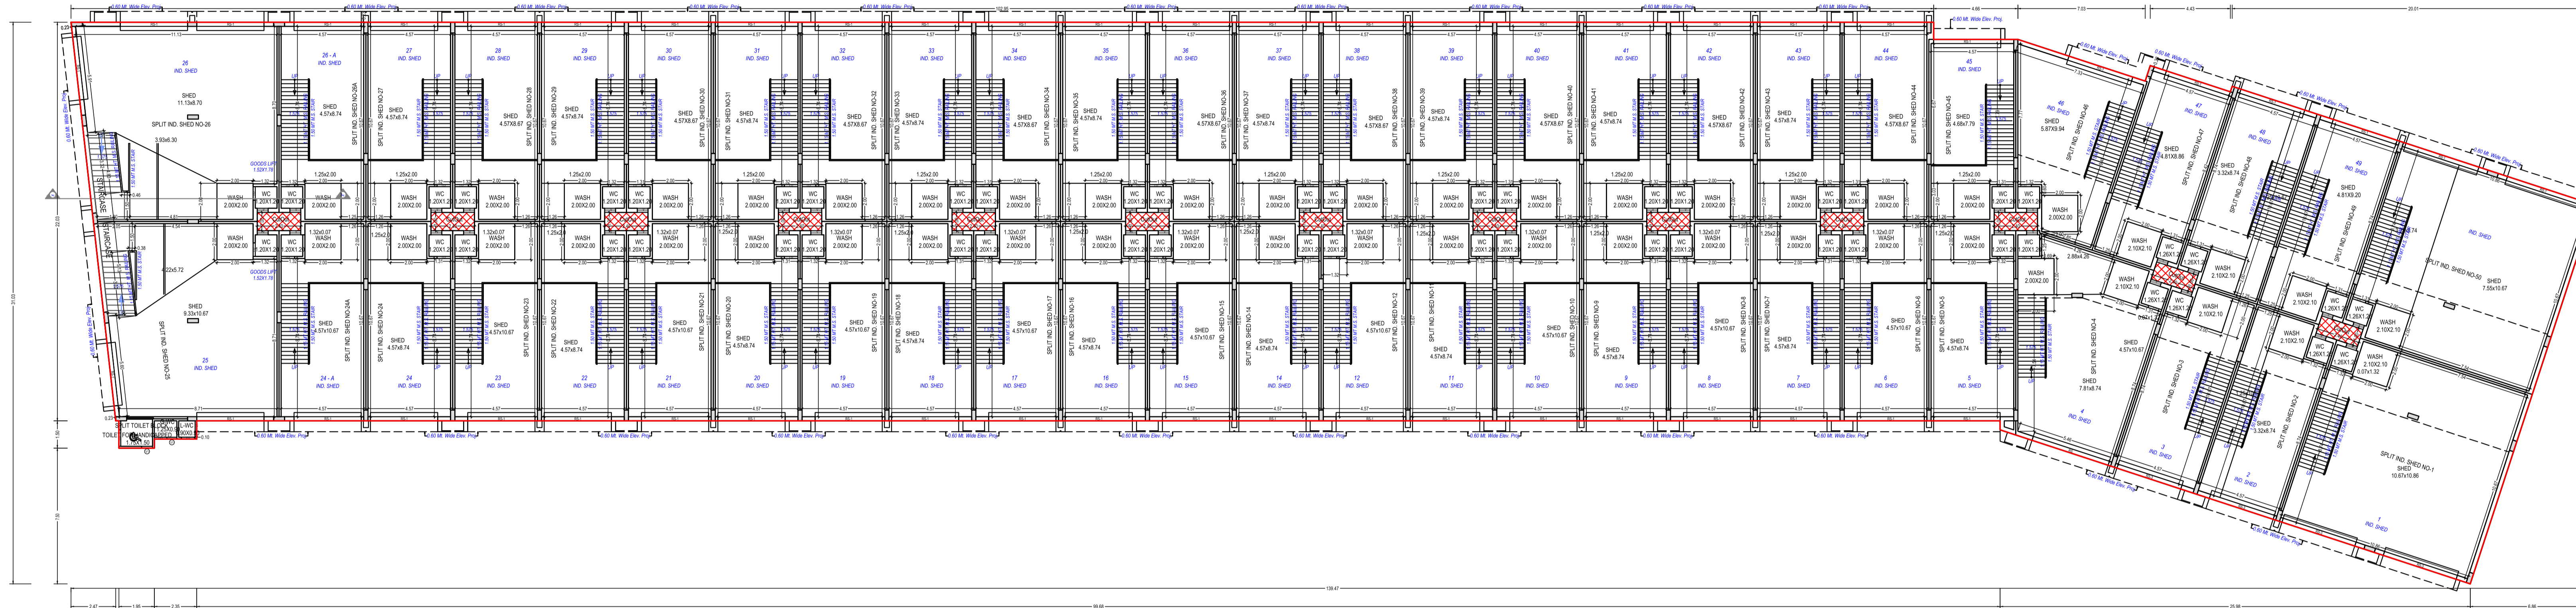

MEZZANINE GROUND FLOOR PLAN

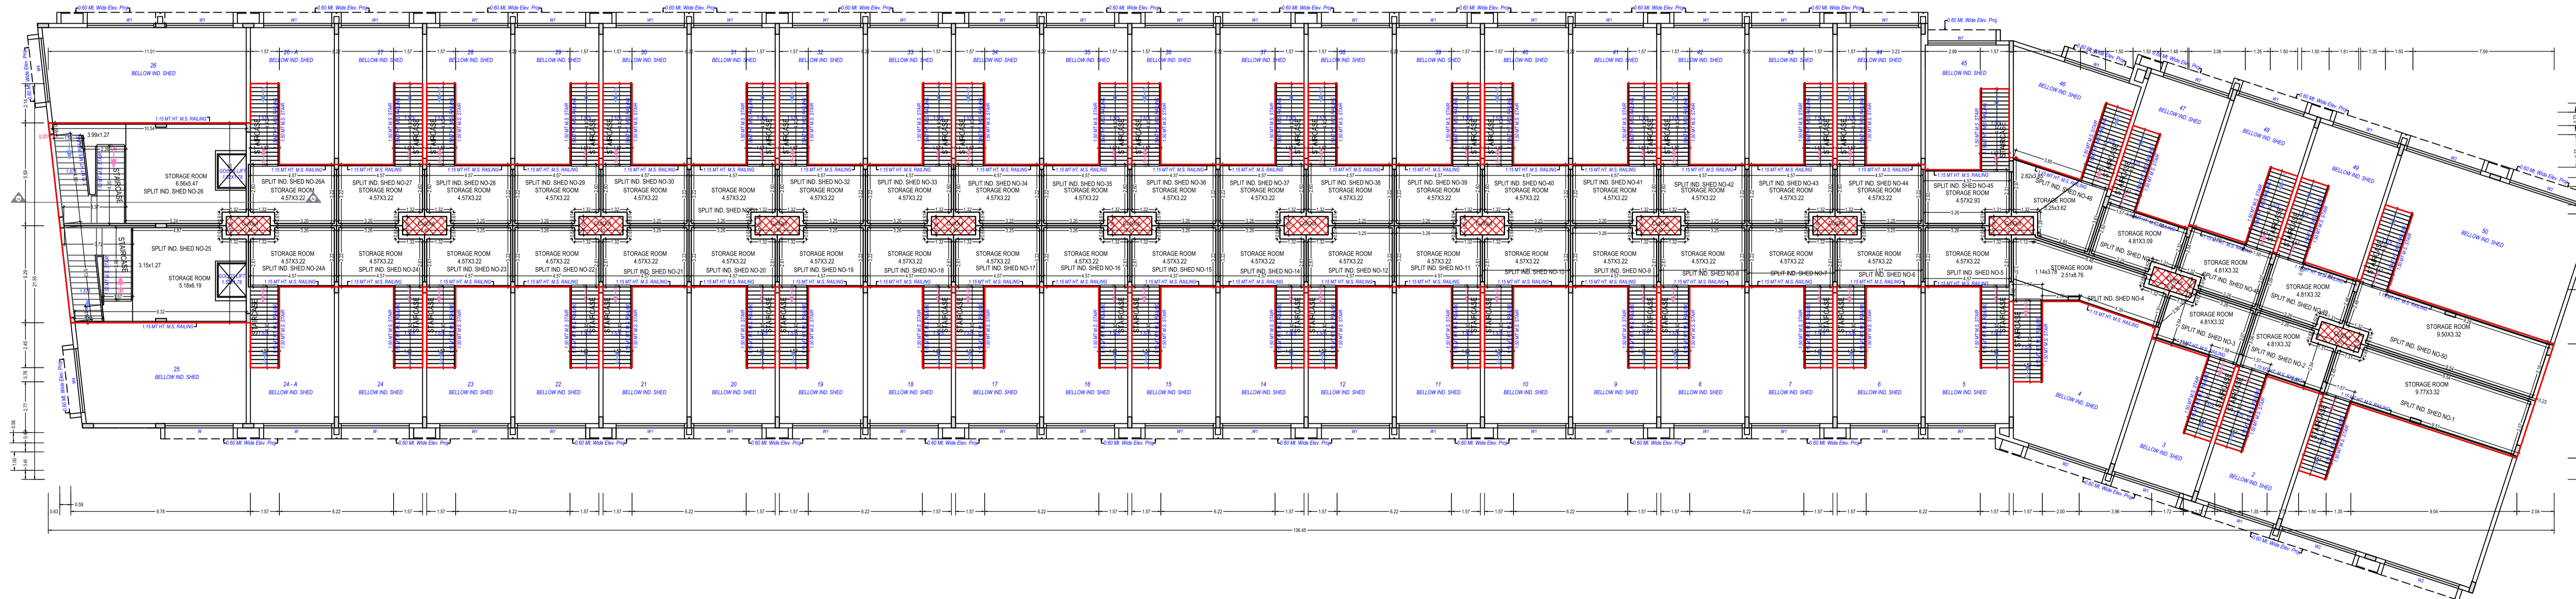


BLOCK - D

FIRST FLOOR PLAN




TERRACE PLAN

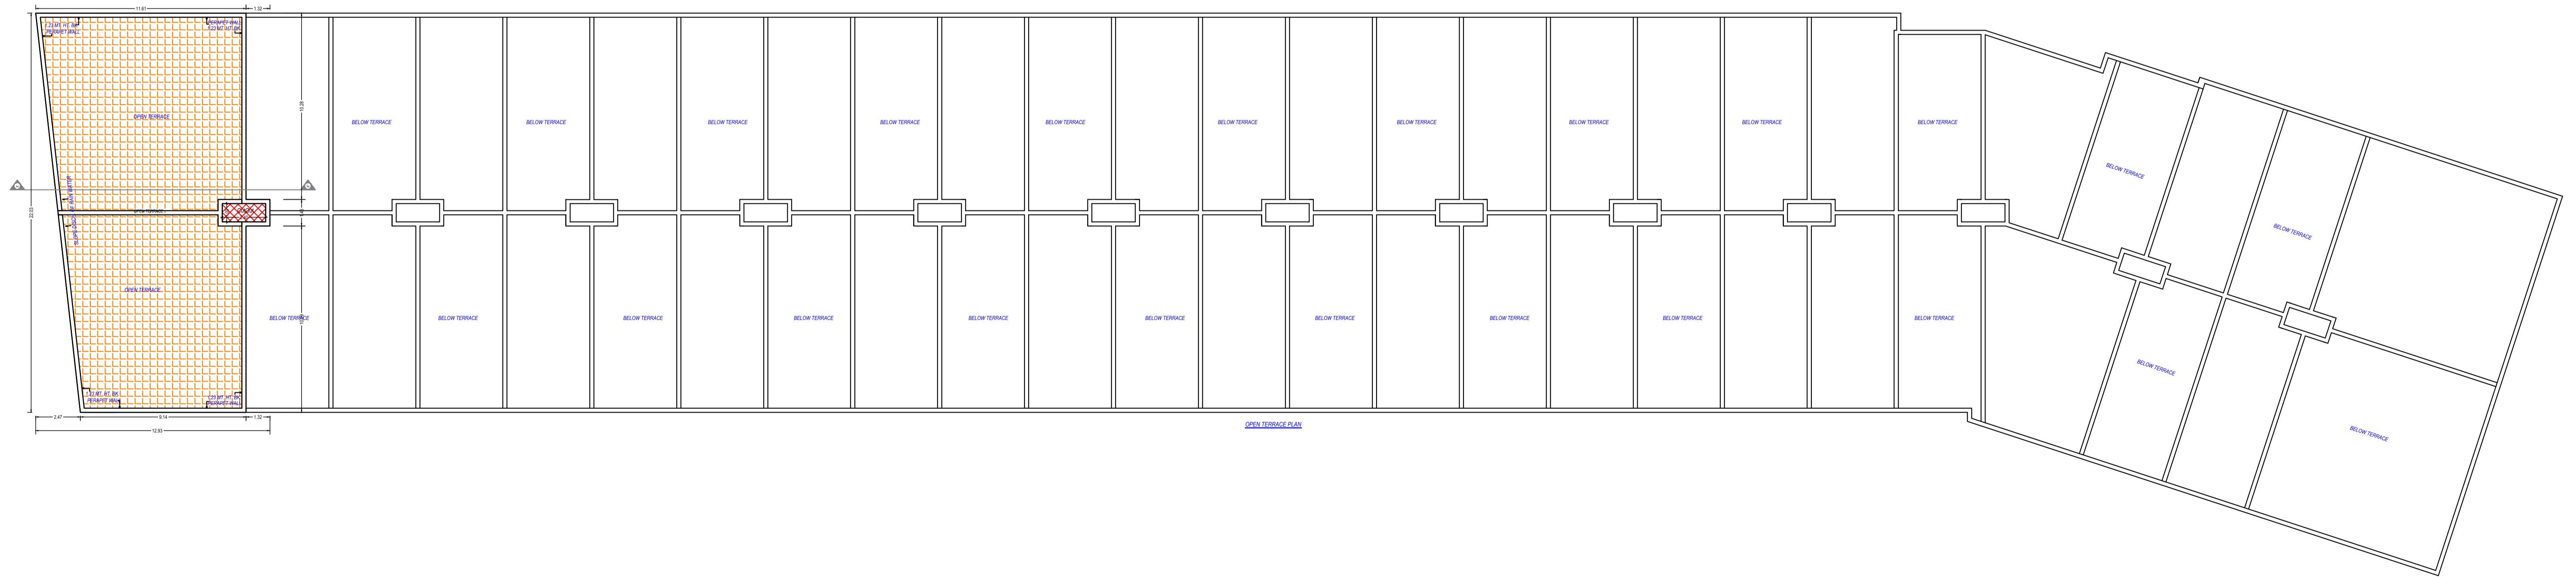

SPECIFICATIONS

- 1** 21ft Height Shed
- 2** Comon Plot Area
- 3** Internal RCC Road
- 4** Security With Camera

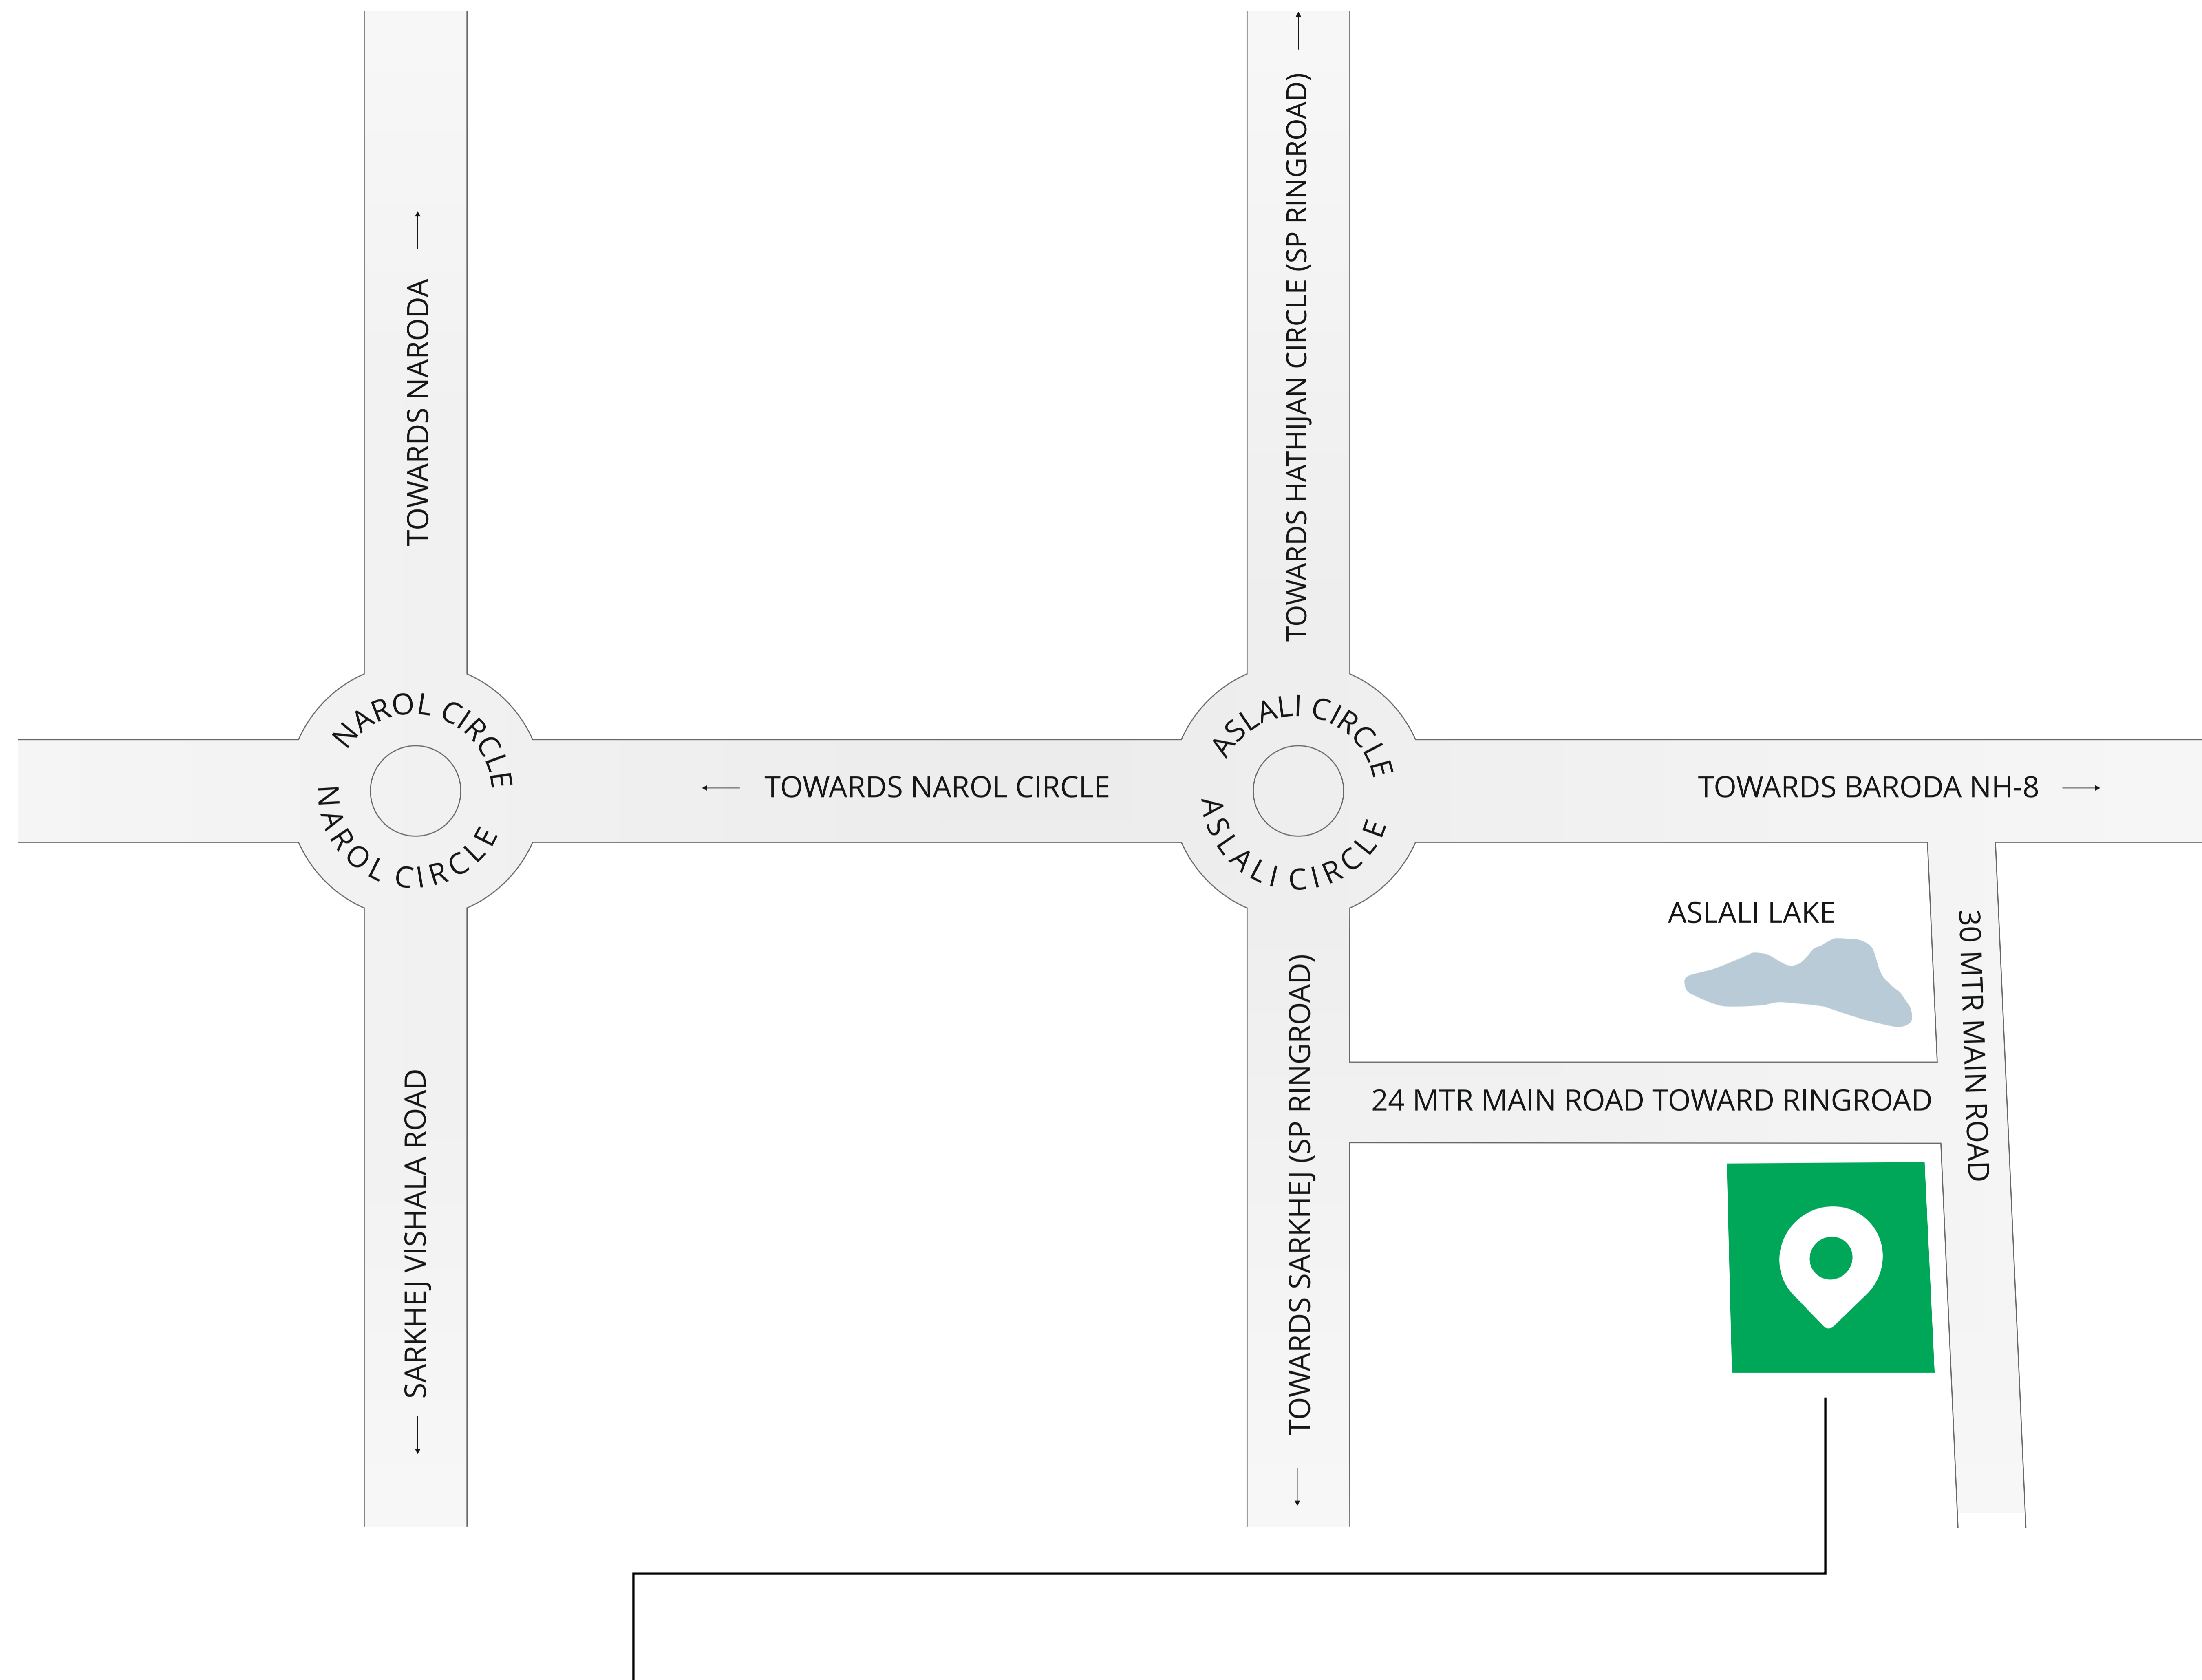

Developer



Structure Engineer
Parekh Viren Dilipbhai

Architect
B17 Architects



Site Address
 Near Aslali lake, Aslali circle, NH-8,
 Ahmedabad-382427.

GET IN TOUCH
+91 89800 86200

