

2 BHK FLATS




RATNAM  
ROYALS



RATNAM  
ROYALS


साईट अॅड्रेस : रत्नम रोयल्स, माघापर सर्कल पार्से, 150 व्हीट रींग रोड, रायबोट. Mo.: 85111 12380



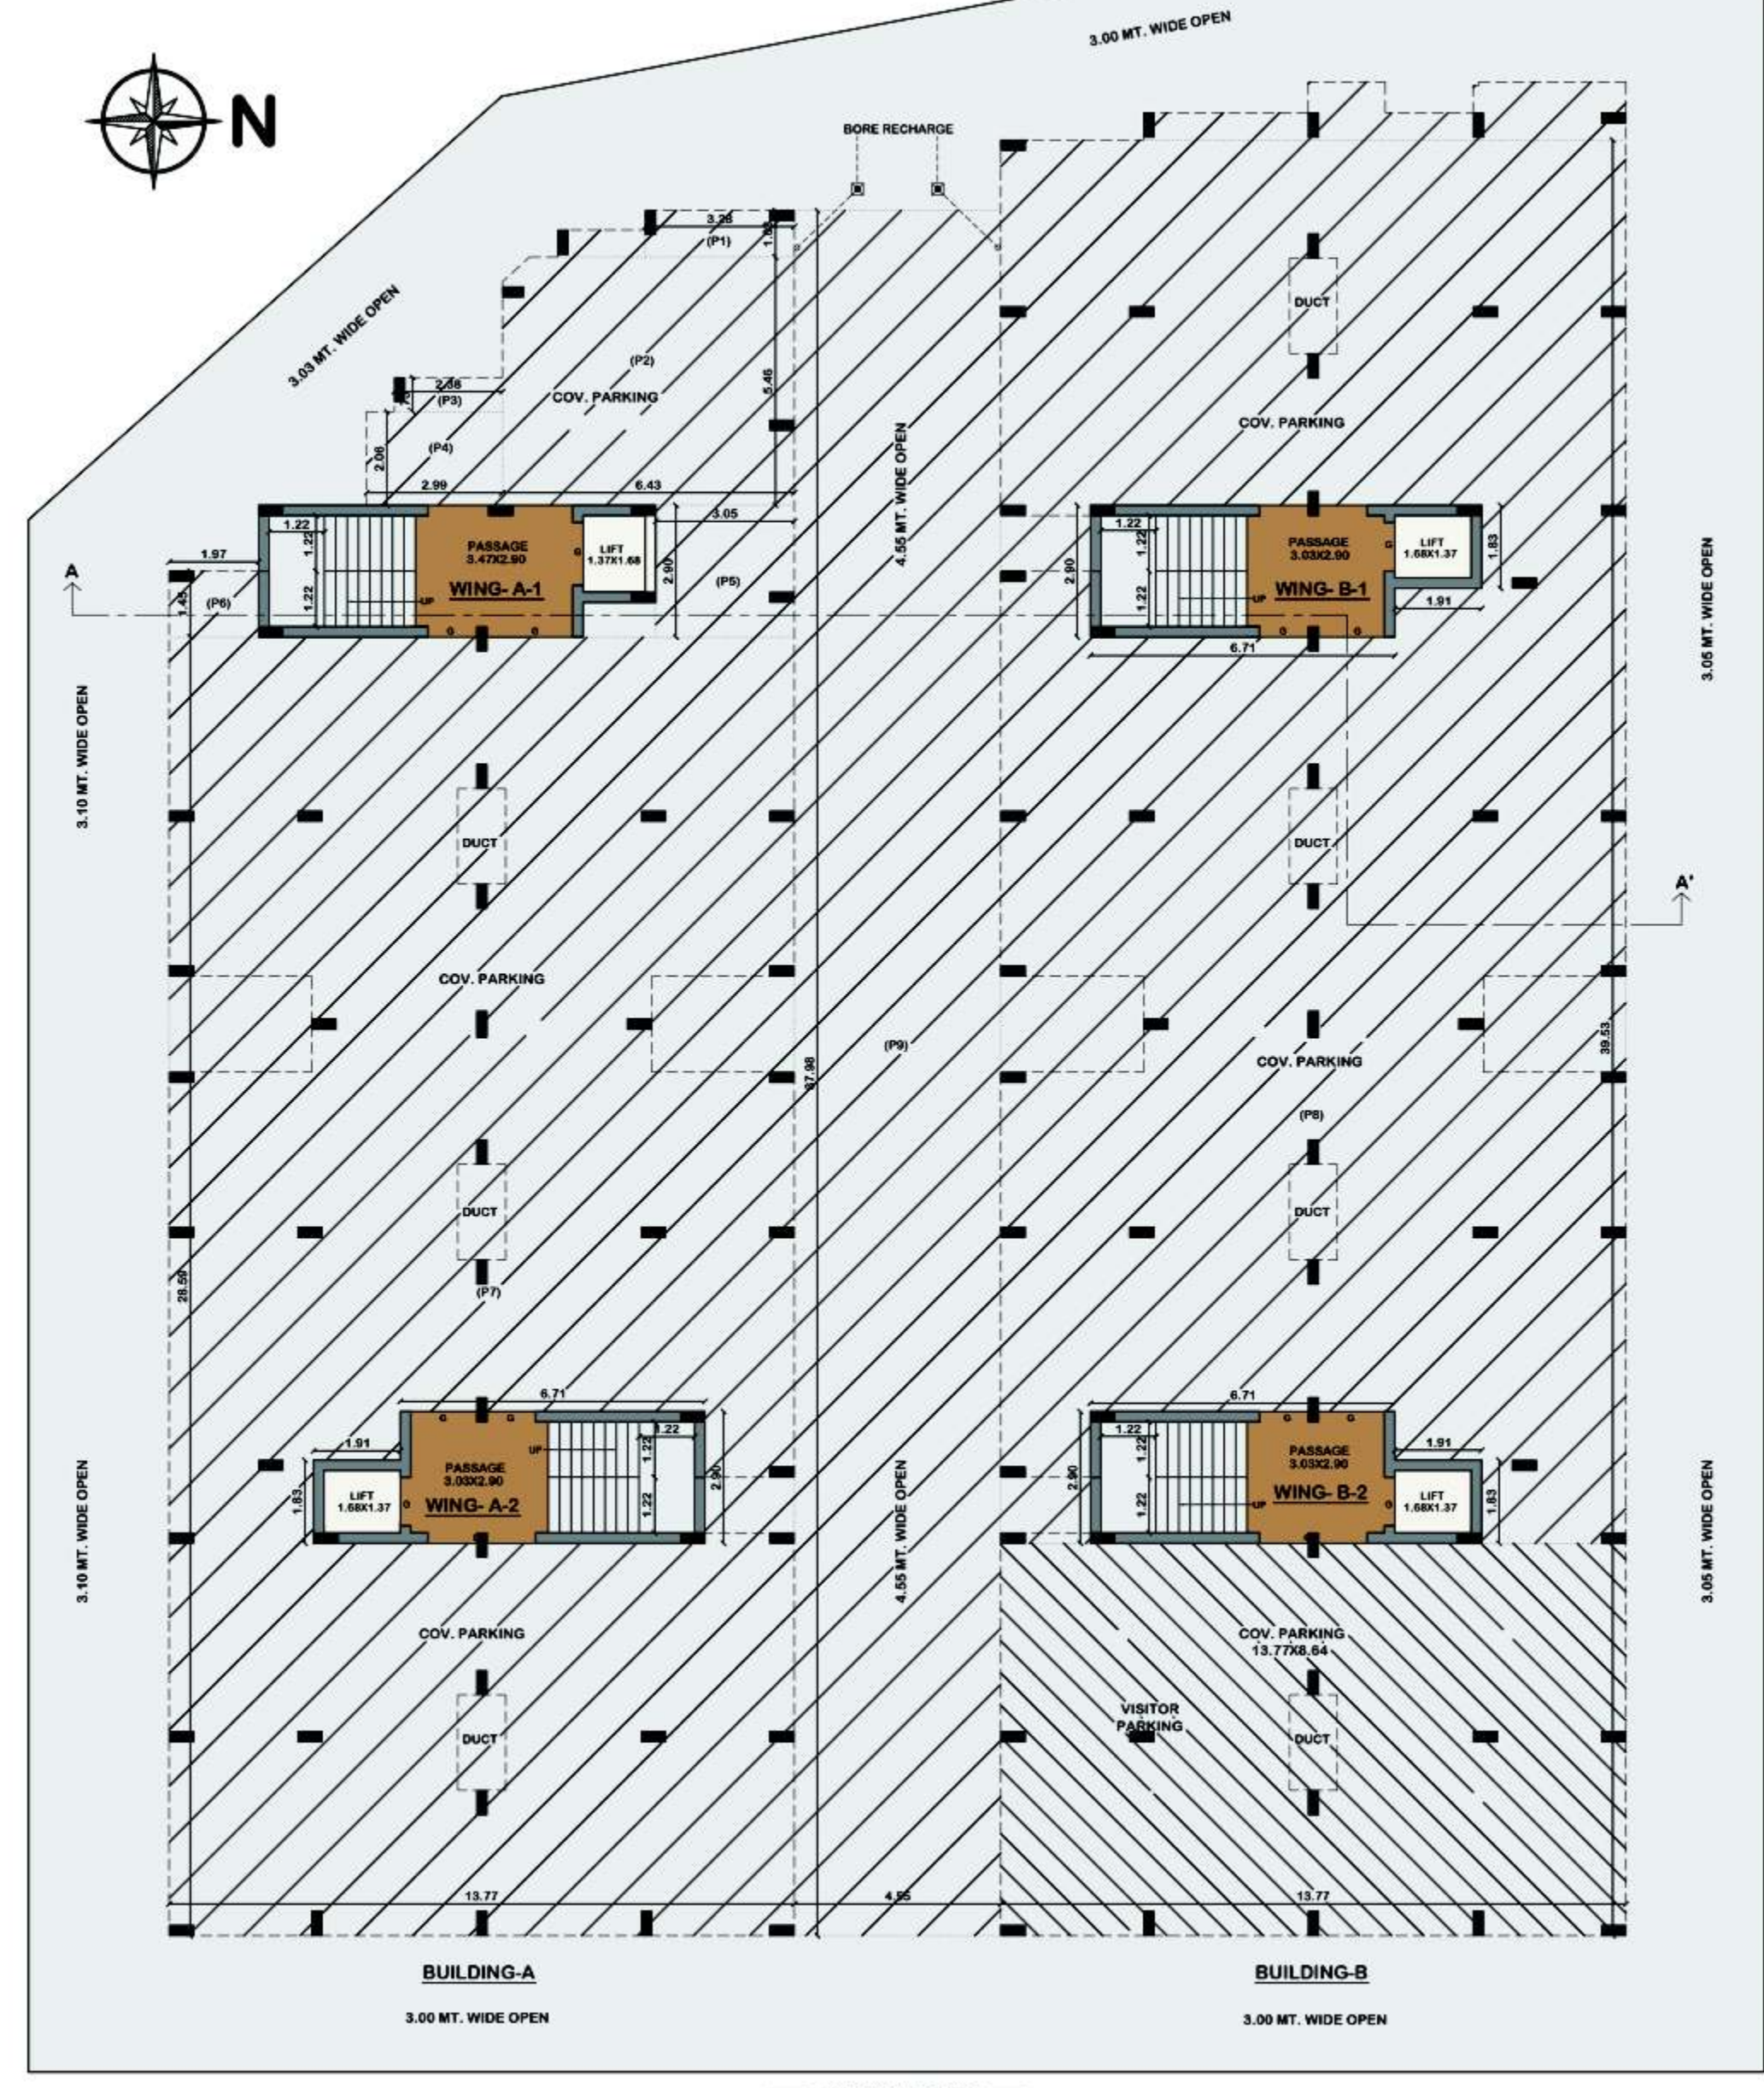

1st TO 5th FLOOR PLAN  
SCALE: 1:100

10.50 MT. WIDE ROAD  
GROUND FLOOR PLAN  
SCALE: 1:100

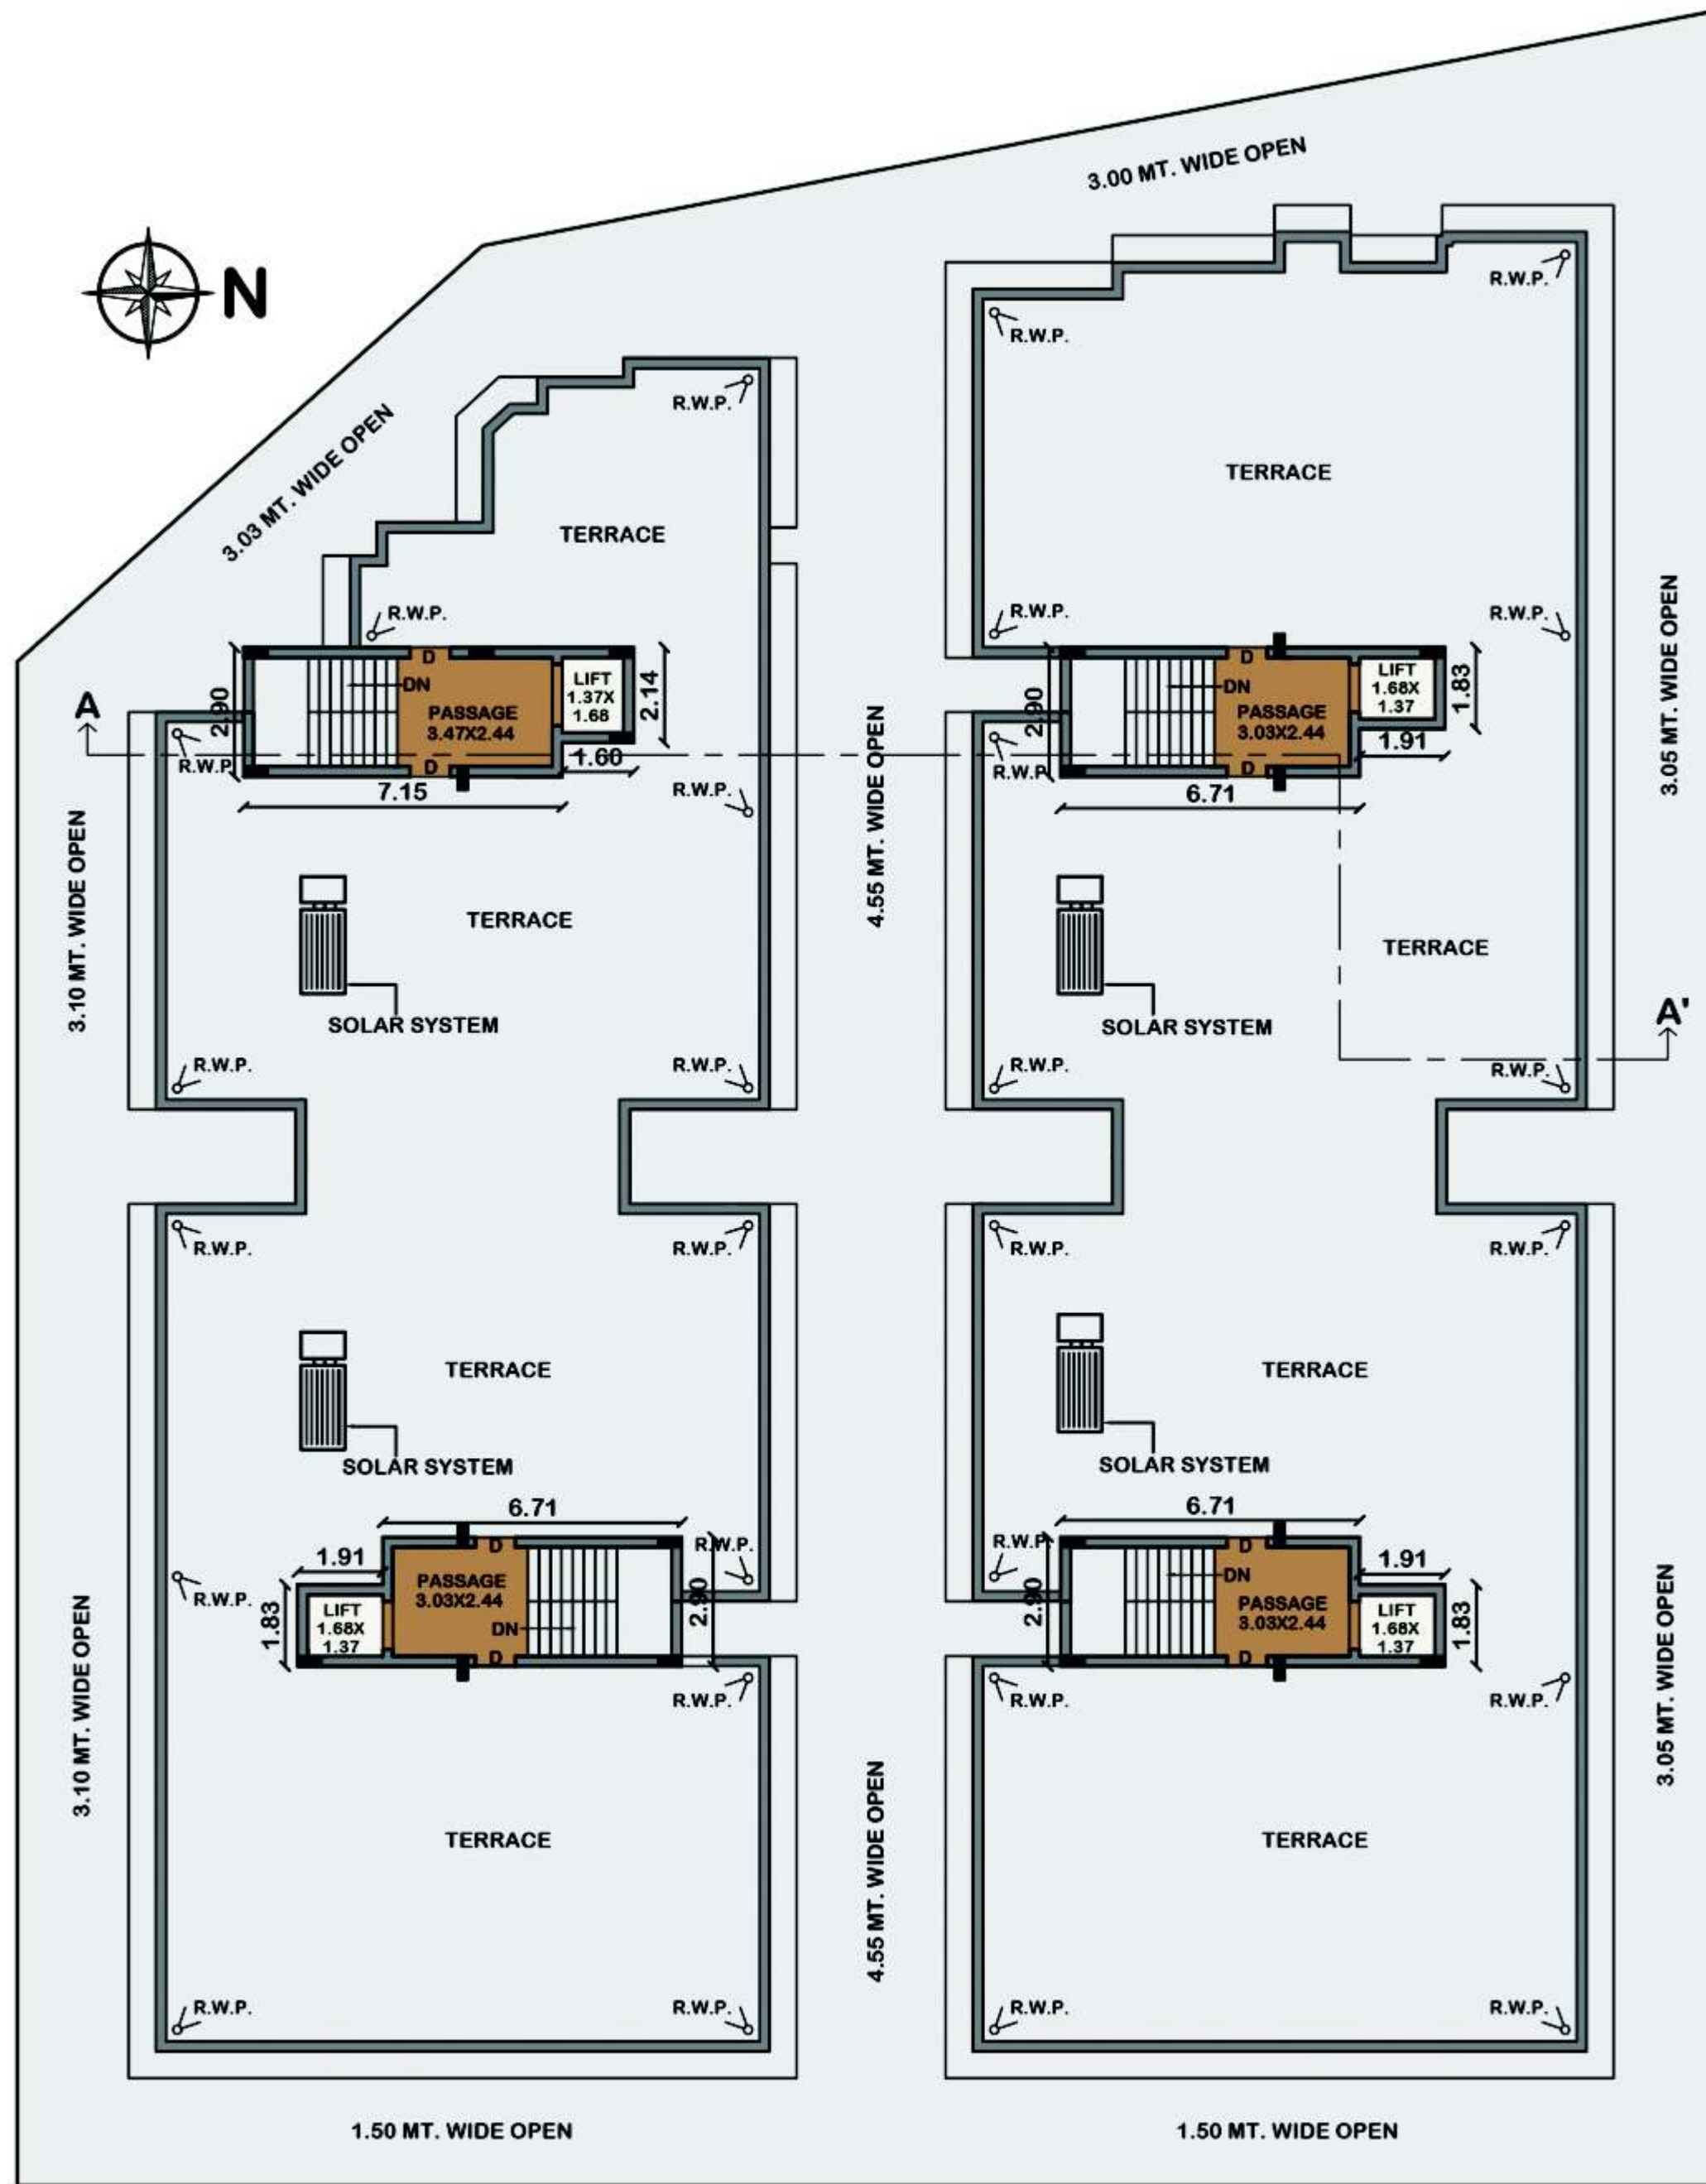

**TERRACE PLAN**  
SCALE - 1:200

## લોકેશન પ્લાન

