

**Architech**  
Deepak Trivedi - 94262 02686

**Structural Engineer**  
Bipin Adhiya - 98240 39743

**Legal Advisor**  
**The Law Point**  
Bhavesh Rangani - 94262 67132  
Vishal Ginoya - 97234 51751

**Terms & Conditions :**

- Stamp duty and registration charges would be extra.
- GST or any other state of central Government tax would be extra.
- Terrace rights would rest with developers.
- Maintenance deposit would be extra.
- Internal and external changes would not be permitted.
- Any additional FSI at present or in future would be availed by the developer and no members would claim any right for the same.
- Gas, PGVCL, and water connection charge would be extra.

**Note :**

- This brochure is for information only.
- All the dimensions, architectural views and photographs are reference only.
- This brochure does not form a part of agreement or any legal document.
- Subject to Rajkot Jurisdiction.
- Project registered under RERA.

“The most important thing in the world is **family and love.**”

A Project By:




**Narayan Apartment**  
1-Uday nagar, street No.12, Indrapastha Hall Street, Movdi Chokdi, Rajkot.




**1 BHK FLATS**



નિરવ શાંતીનો અહેસાસ...એટલે નારાયણ એપાર્ટમેન્ટ...

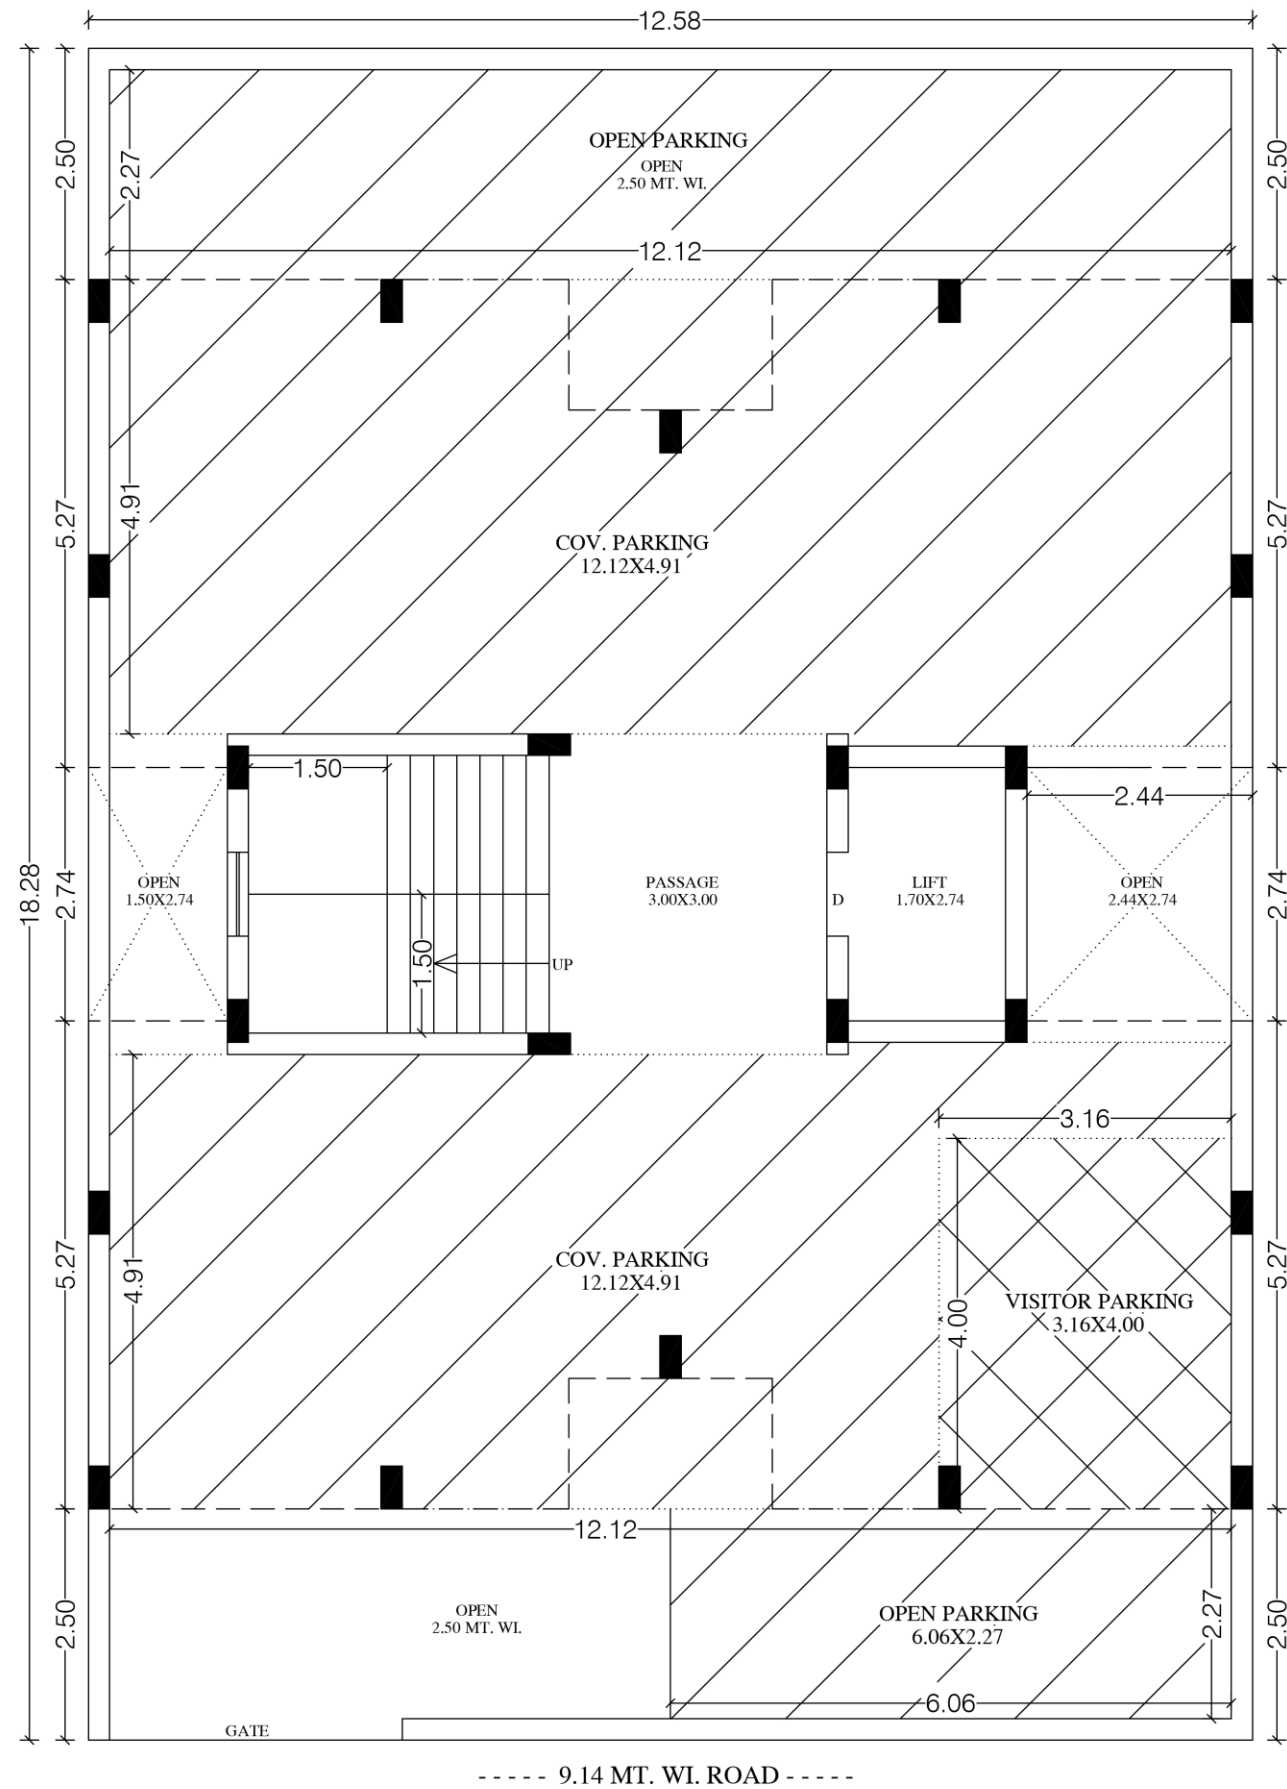

**GROUND FLOOR PLAN**  
SCALE 1:100

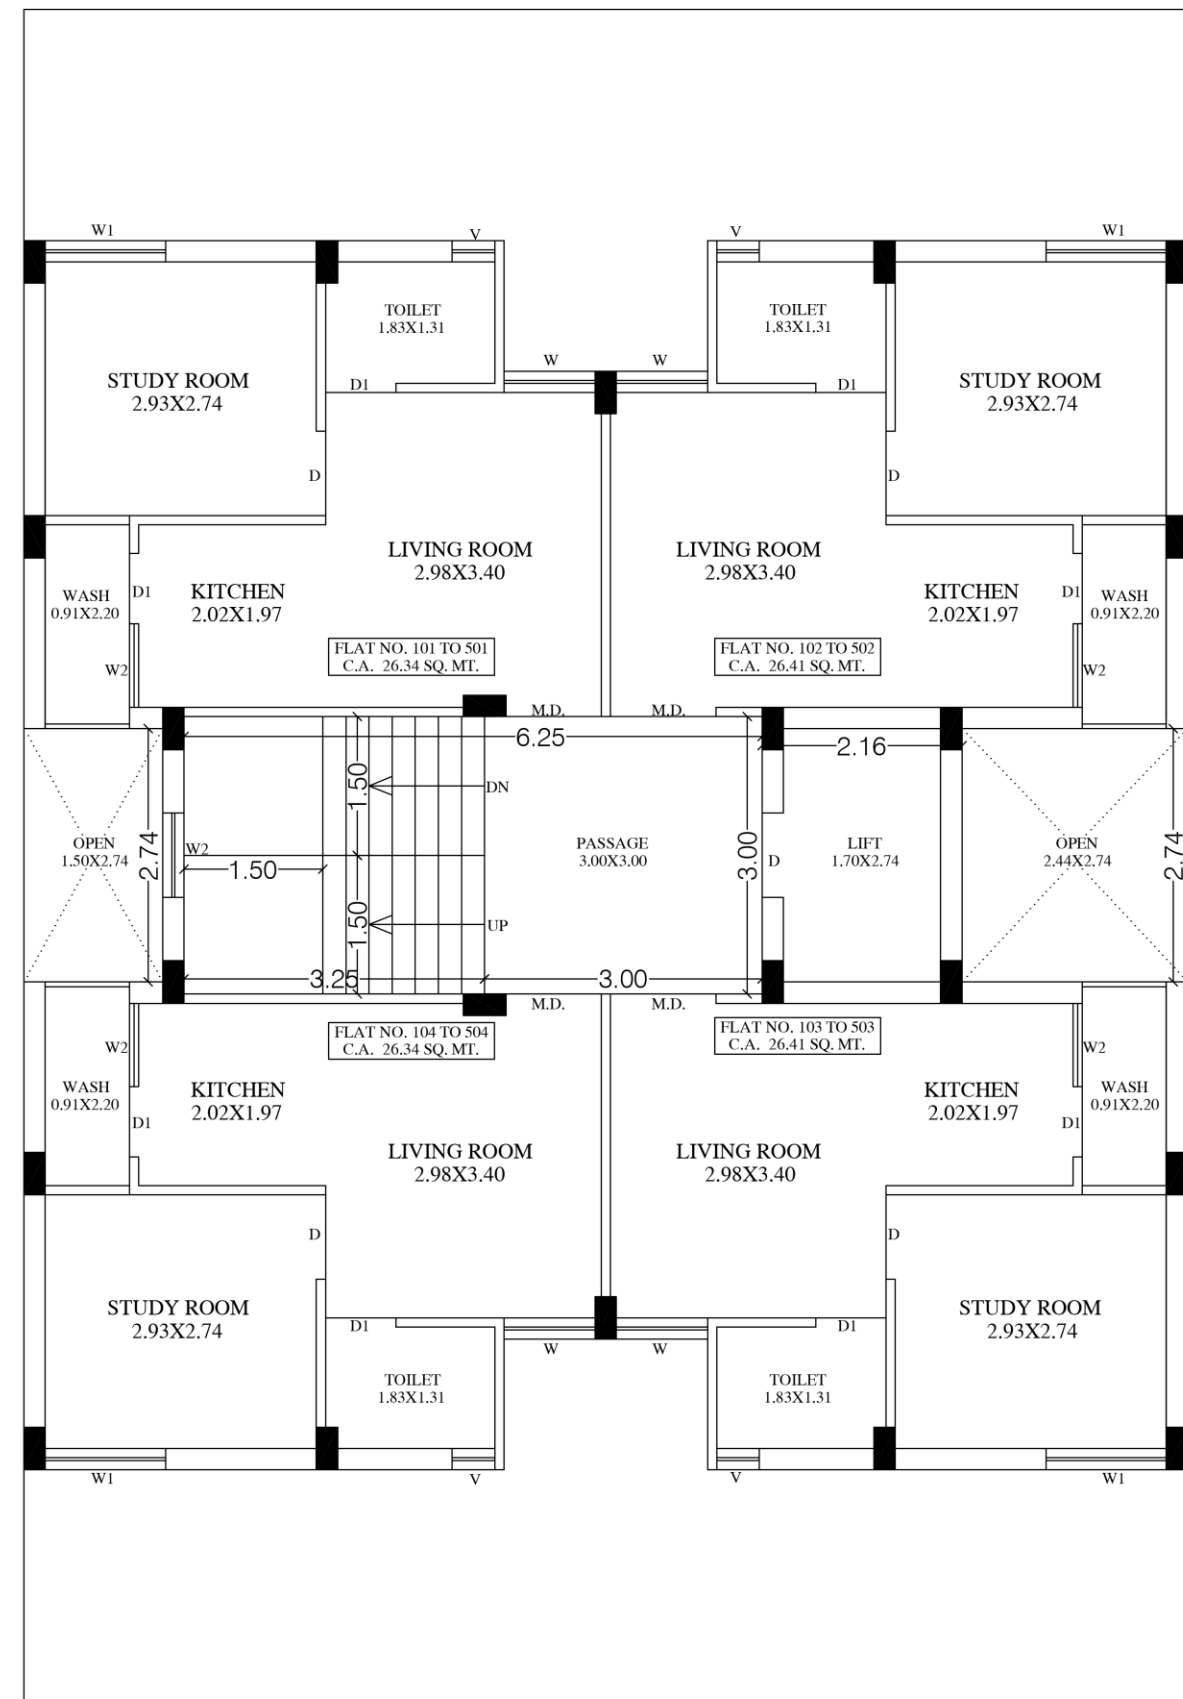

**TYPICAL FLOOR PLAN (1st TO 5th)**  
SCALE 1:100