

@ KATHWADA
G.I.D.C



વास्तुदेव नमस्तुभ्यं भूशर्याभिरतः प्रभु !
मद् गृहे धनधान्यादि-समृद्धिं कूरु सर्वदां ॥



A Step towards Better Future and Quality

વिनायक-4

ઇન્ડસ્ટ્રીયલ એસ્ટેટ

N.A., N.O.C., TITLE CLEAR



Artistic Image*

Strategically Located


Very Close to Kathwada GIDC, S.P. Ring Road, Ahmedabad

**Connecting Businesses to Efficient Work Spaces**

Modern and Efficiently Designed units with 22' feet height provides environment to your business. Wide roads with ample parking space will add to your efficient working.

विनायक-4
ઇન્ડસ્ટ્રીયલ ઓસ્ટેડ

18.00 MT WIDE T.P.S. ROAD

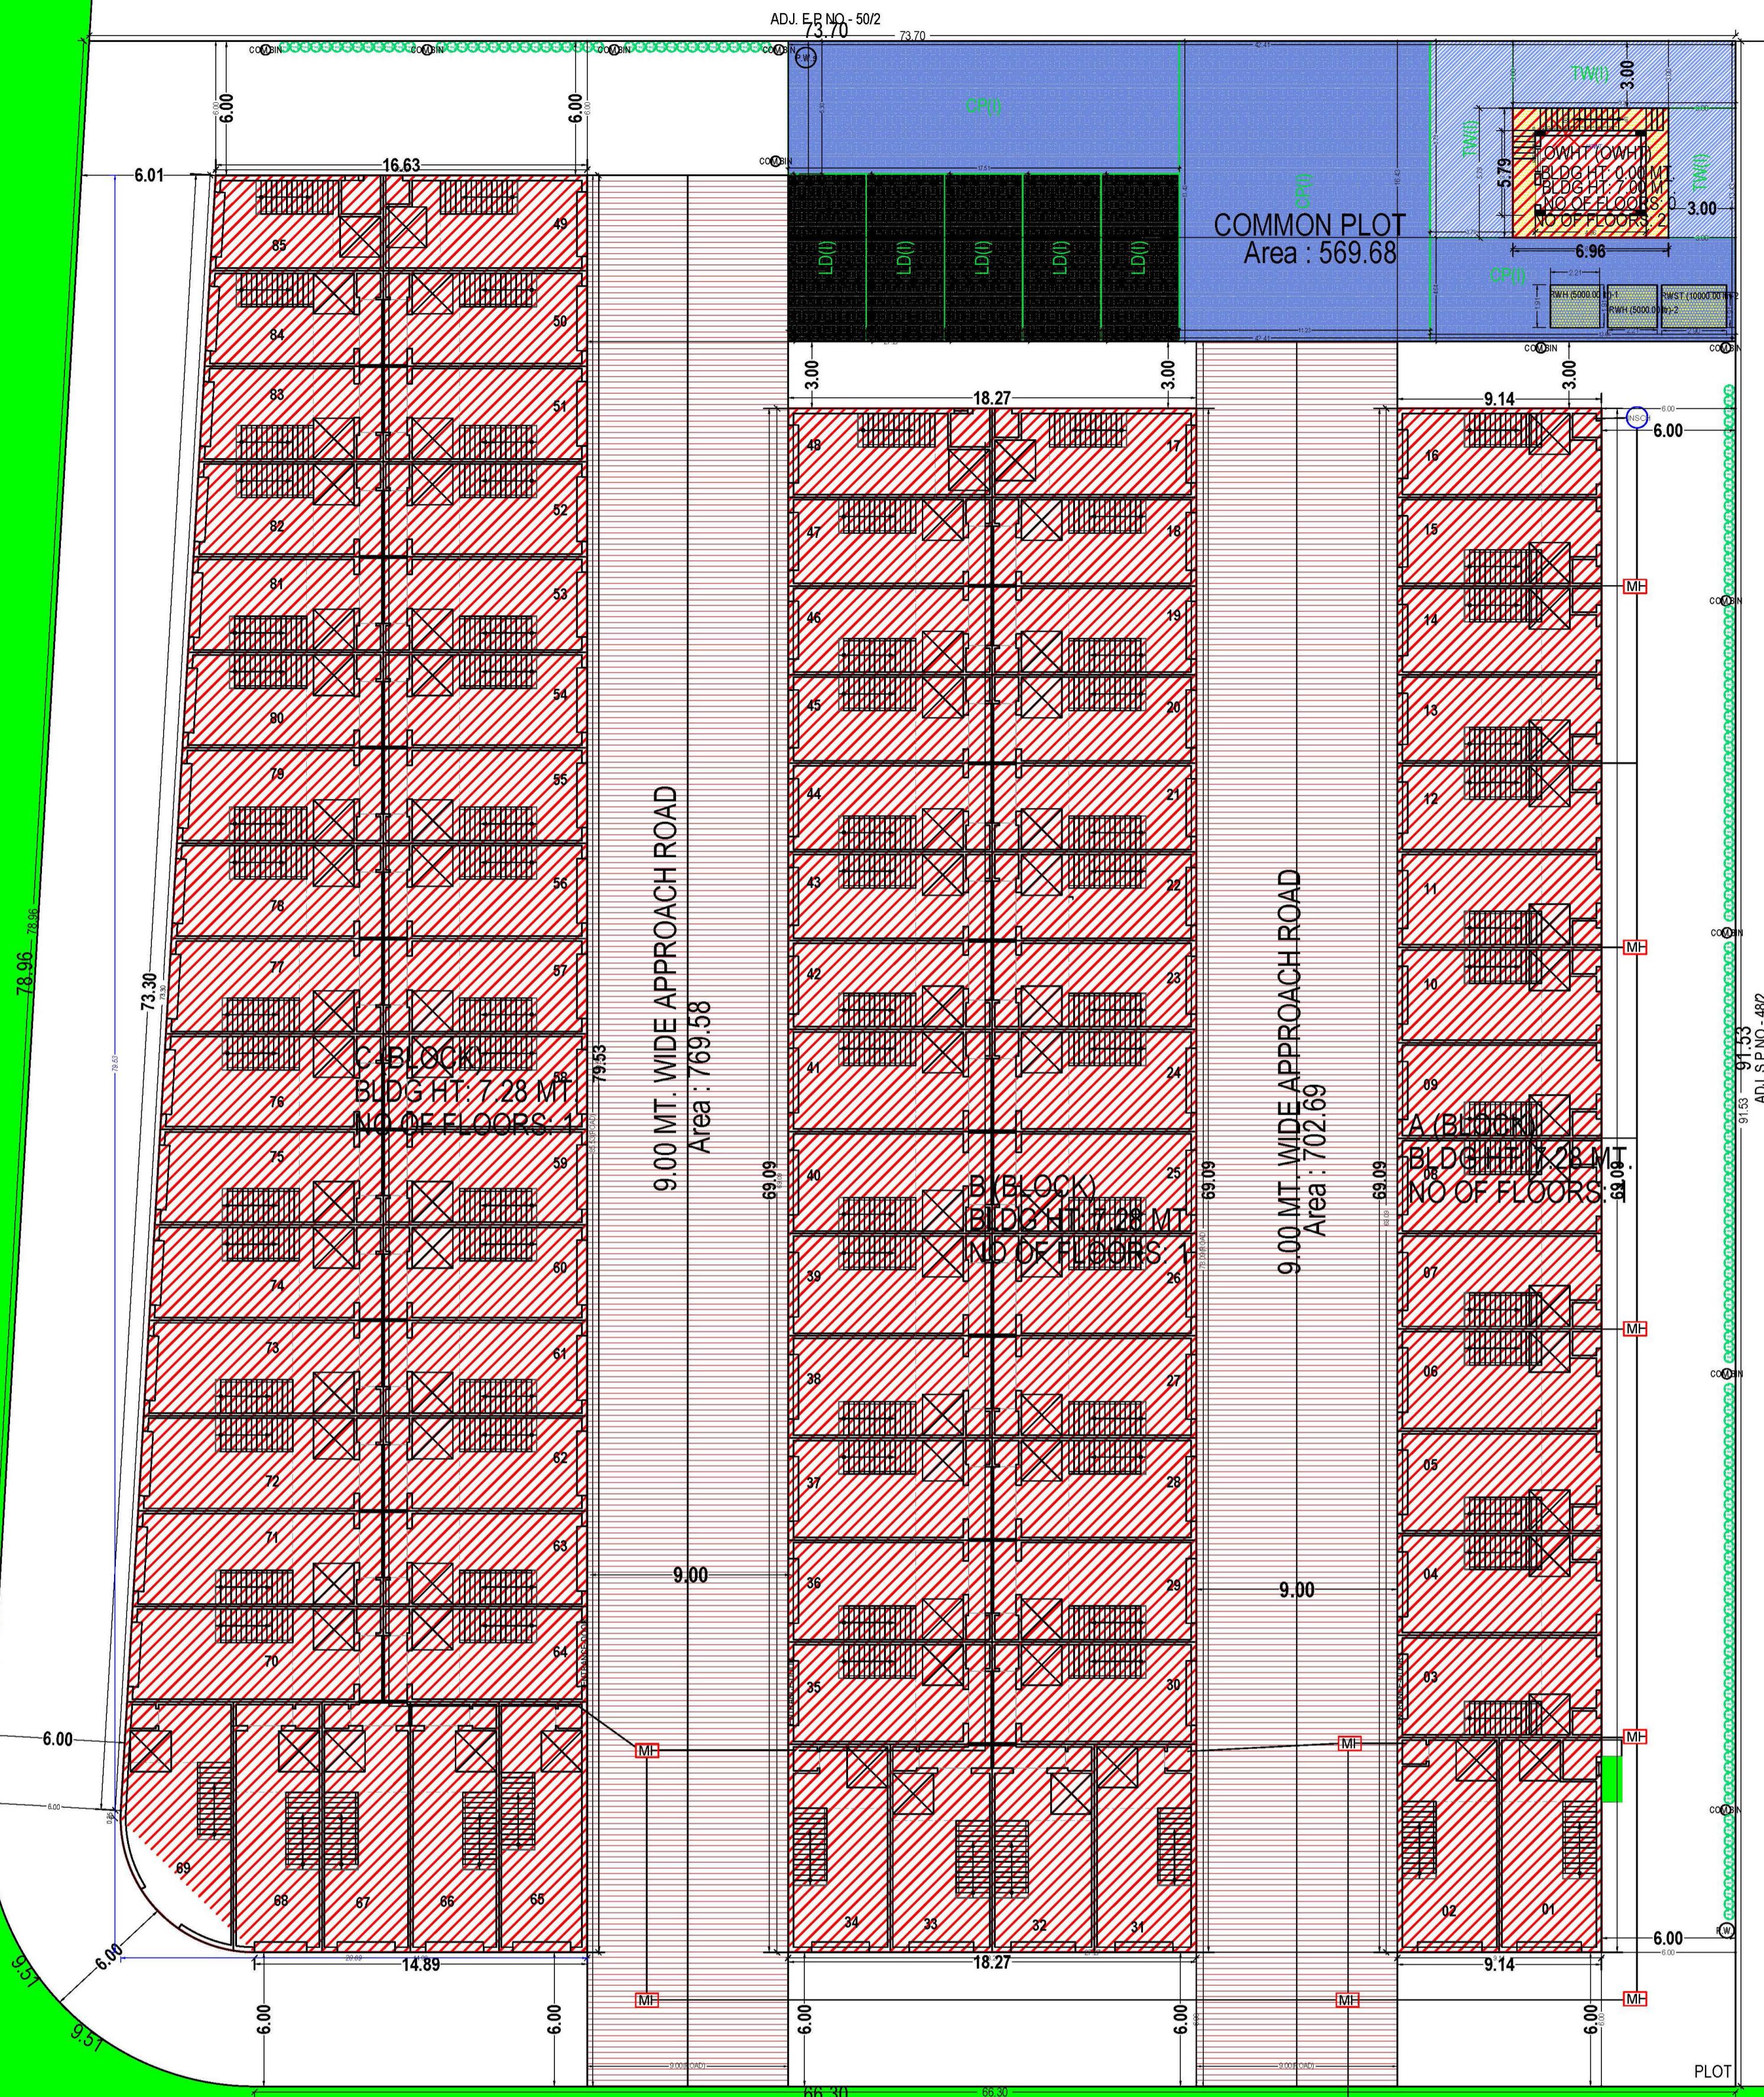


18.00 MT WIDE T.P.S. ROAD


LAYOUT PLAN
SCALE : 1 CM = 2.00 MT



ELEVATION

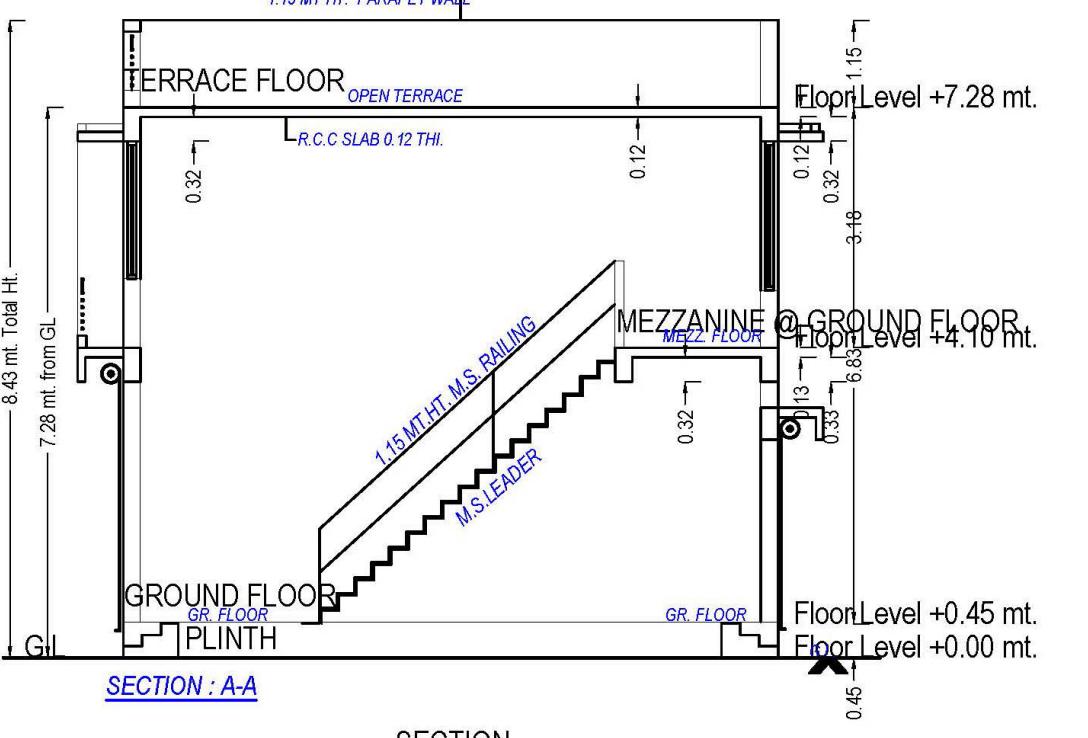


SECTION

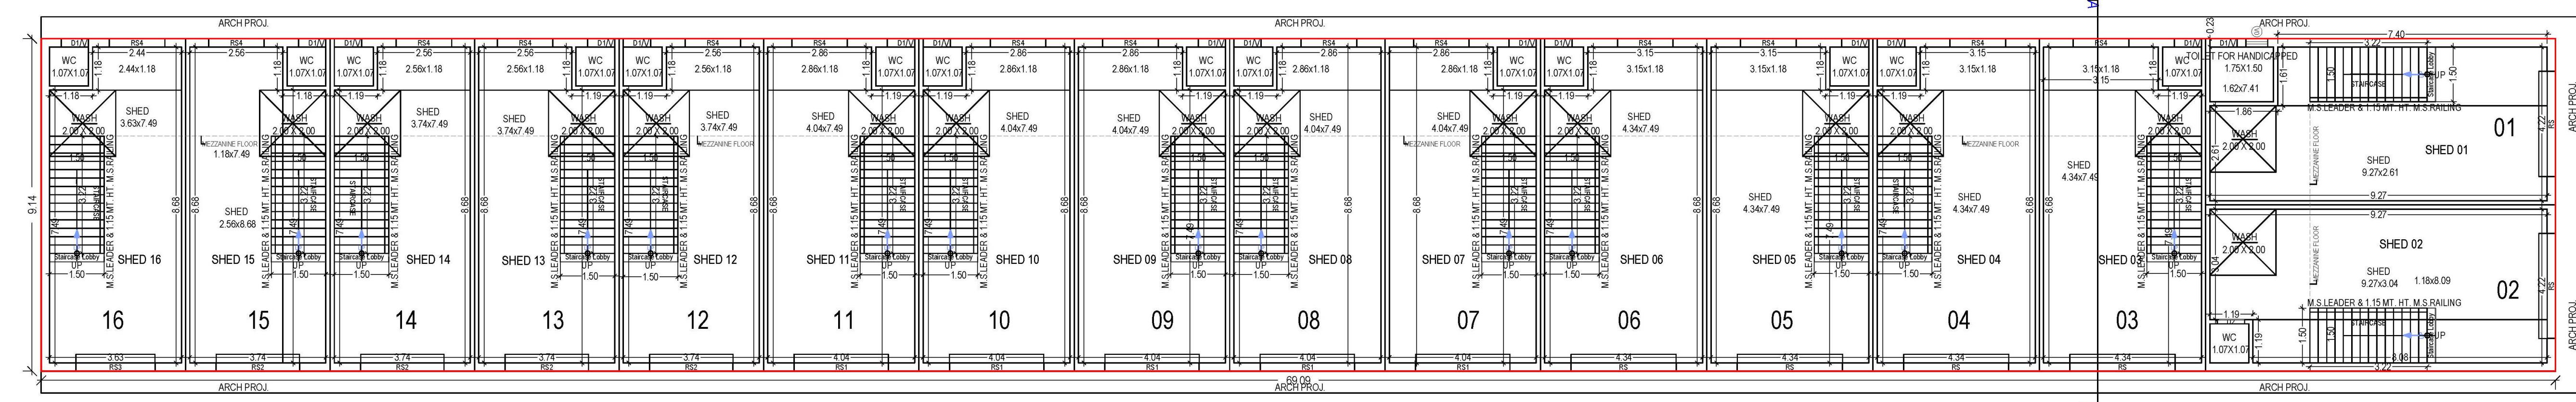


GROUND FLOOR PLAN

(Proposed)

(SCALE 1:100)

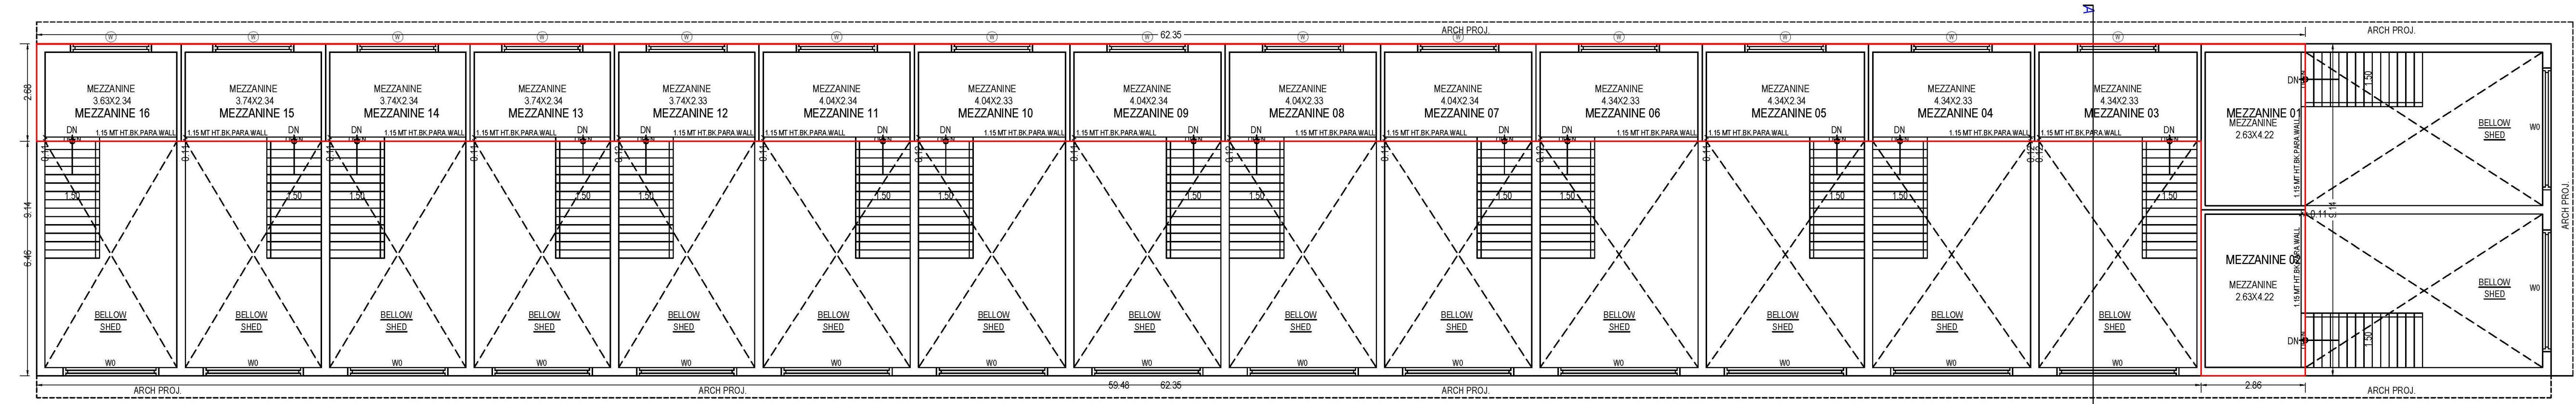


MEZZANINE @ GROUND FLOOR PLAN
(Proposed)
(SCALE 1:100)

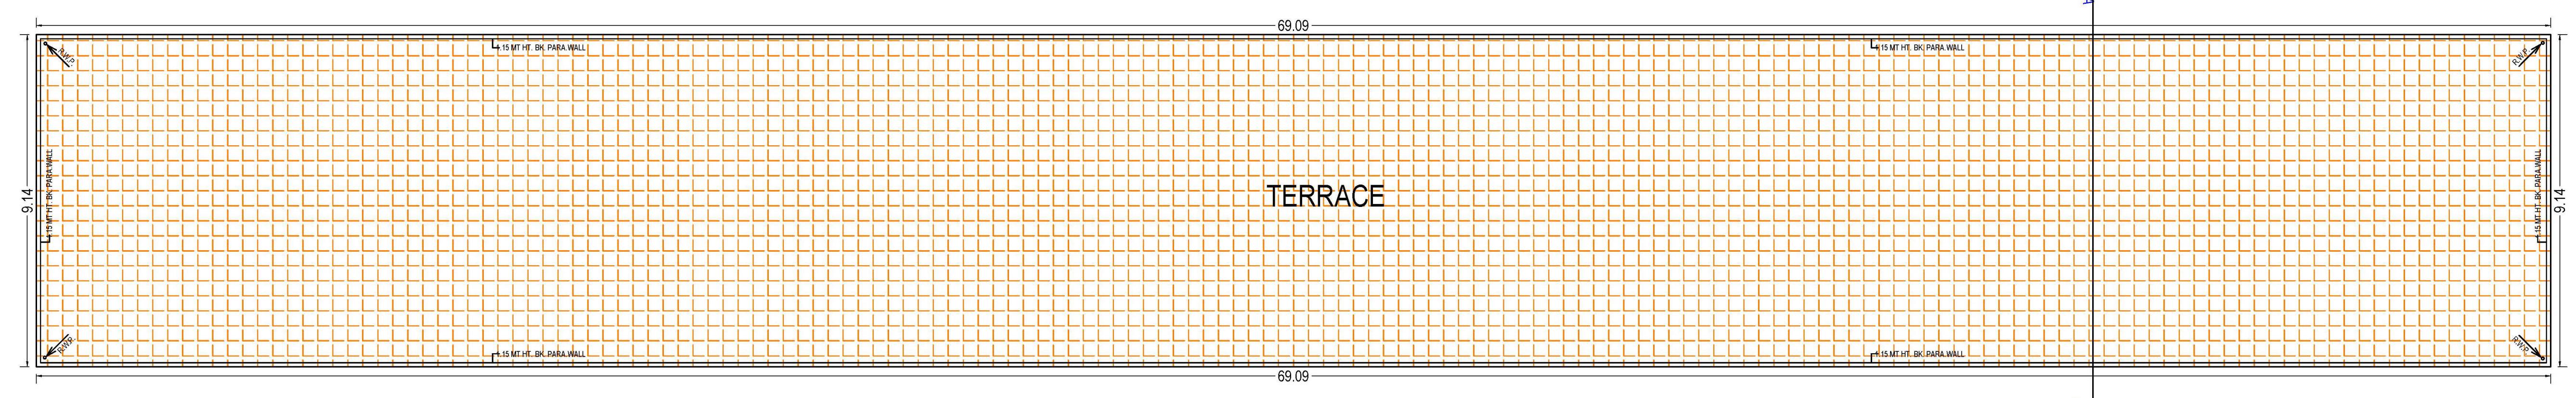





ELEVATION

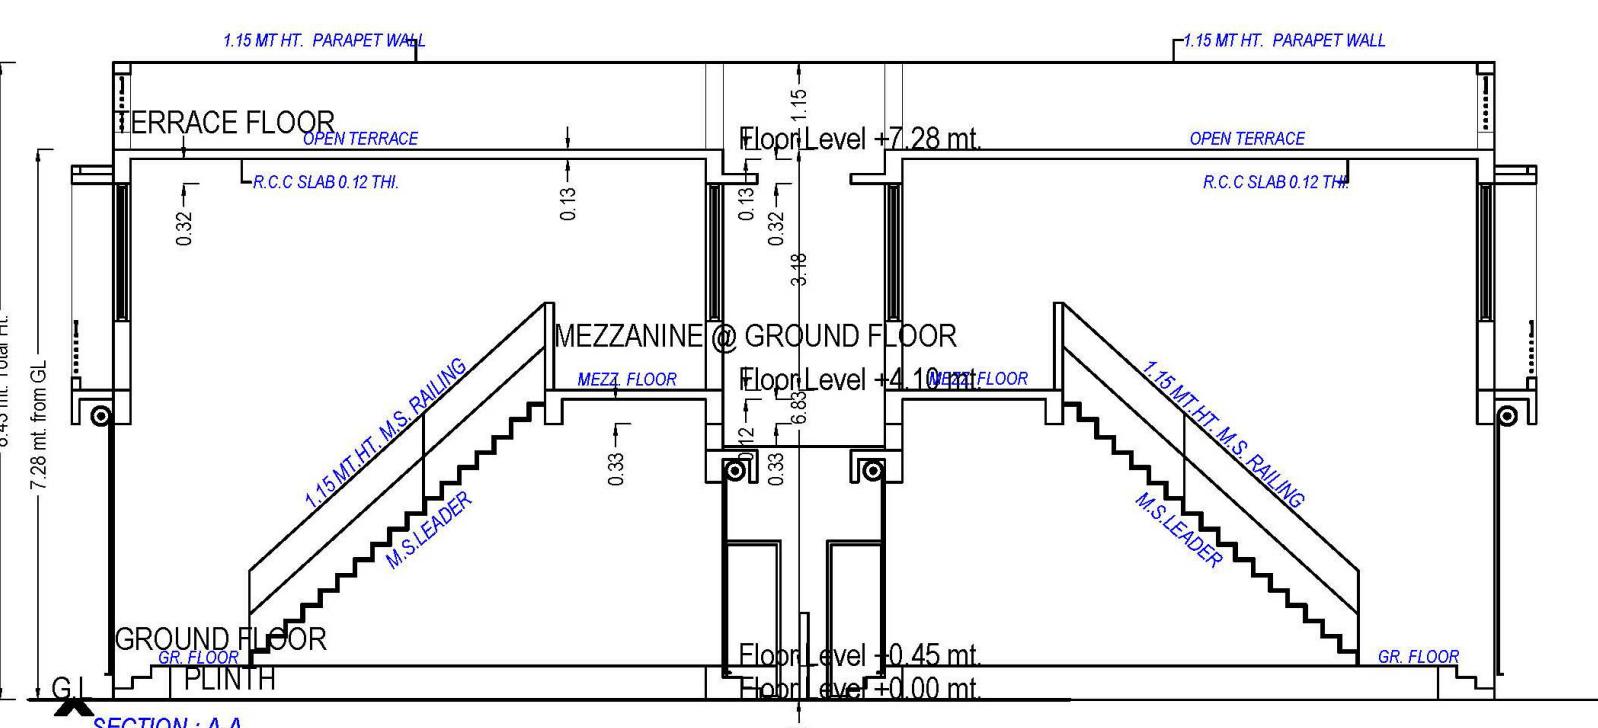


SECTION

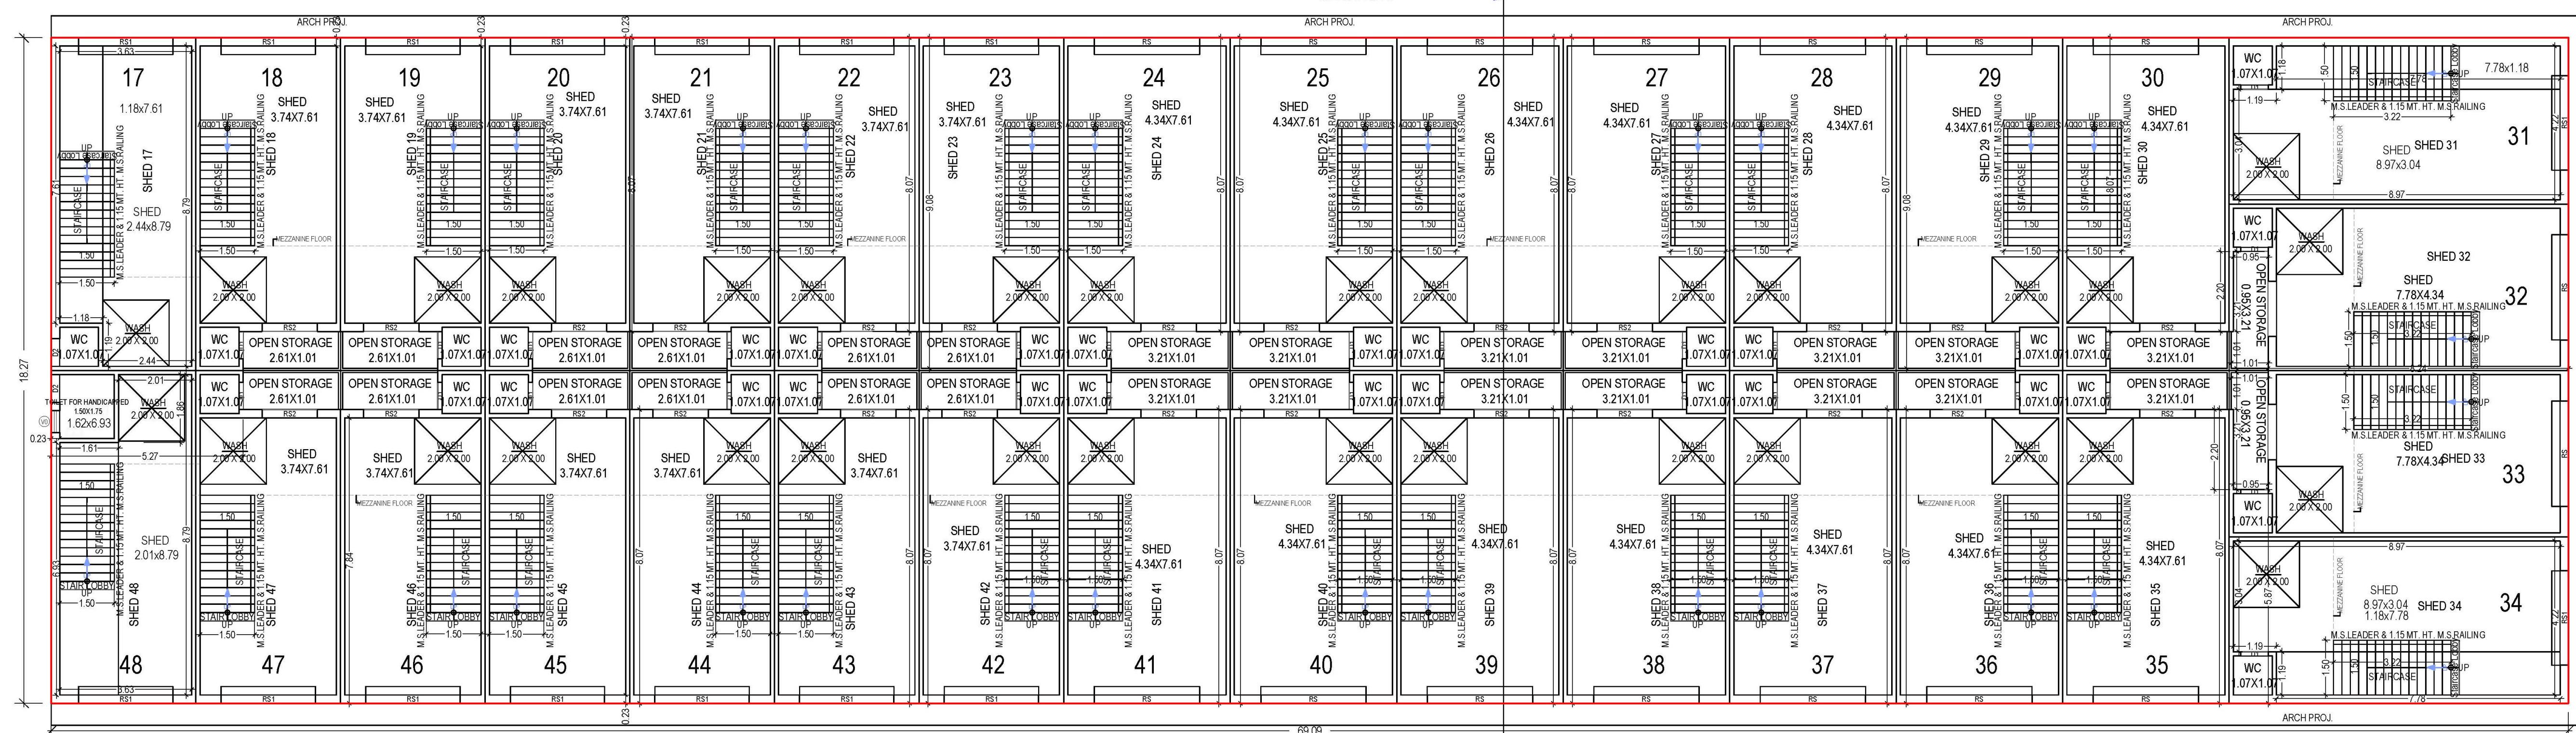


GROUND FLOOR PLAN (Proposed) (SCALE 1:100)

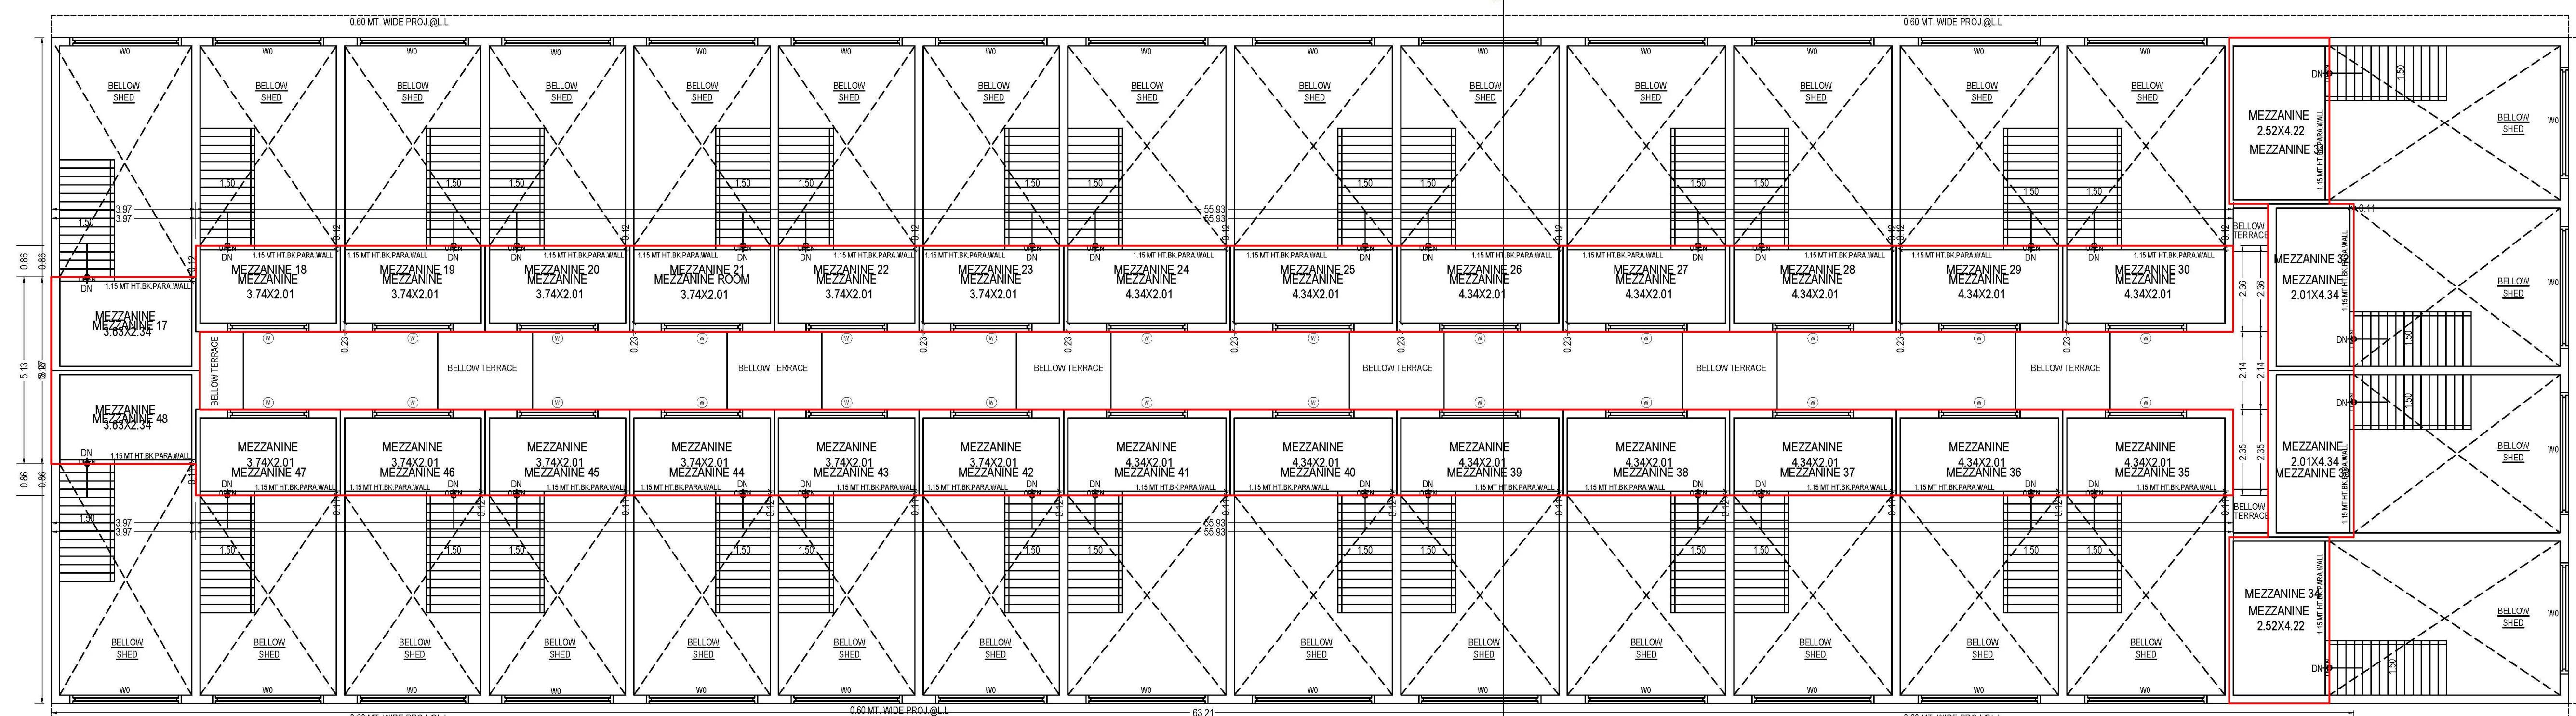


**MEZZANINE @ GROUND FLOOR PLAN
(Proposed)
(SCALE 1:100)**

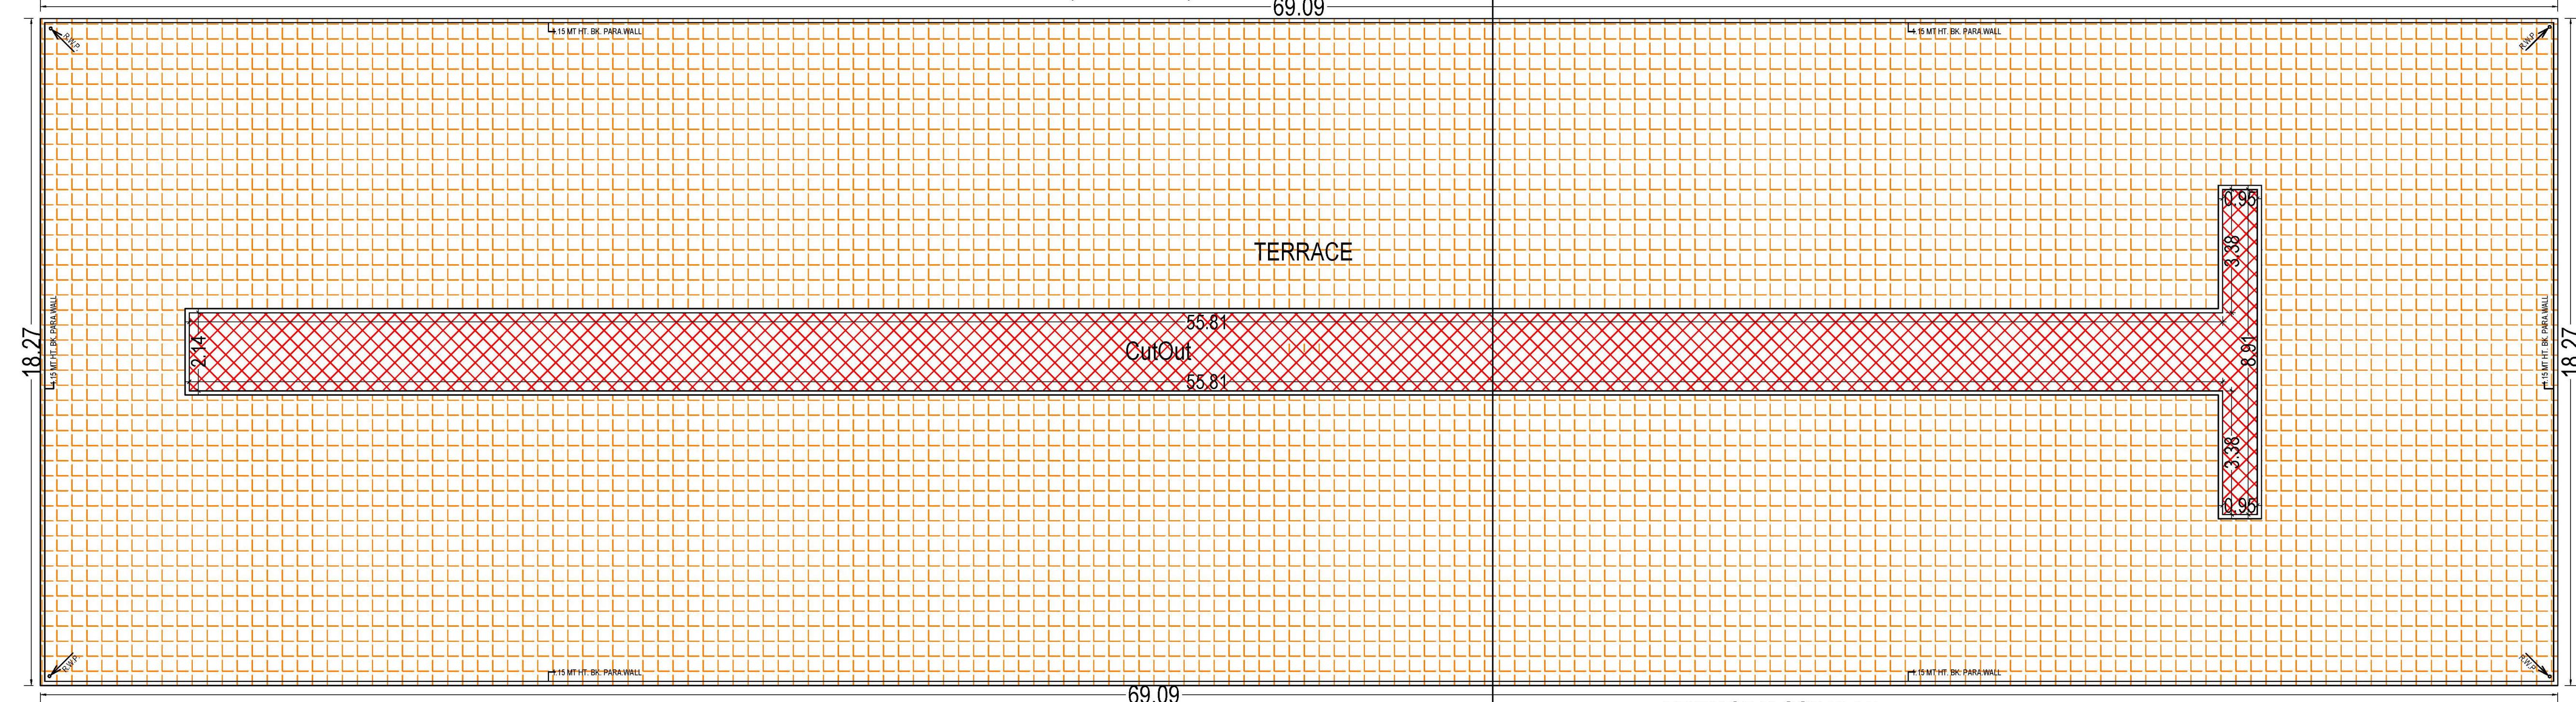


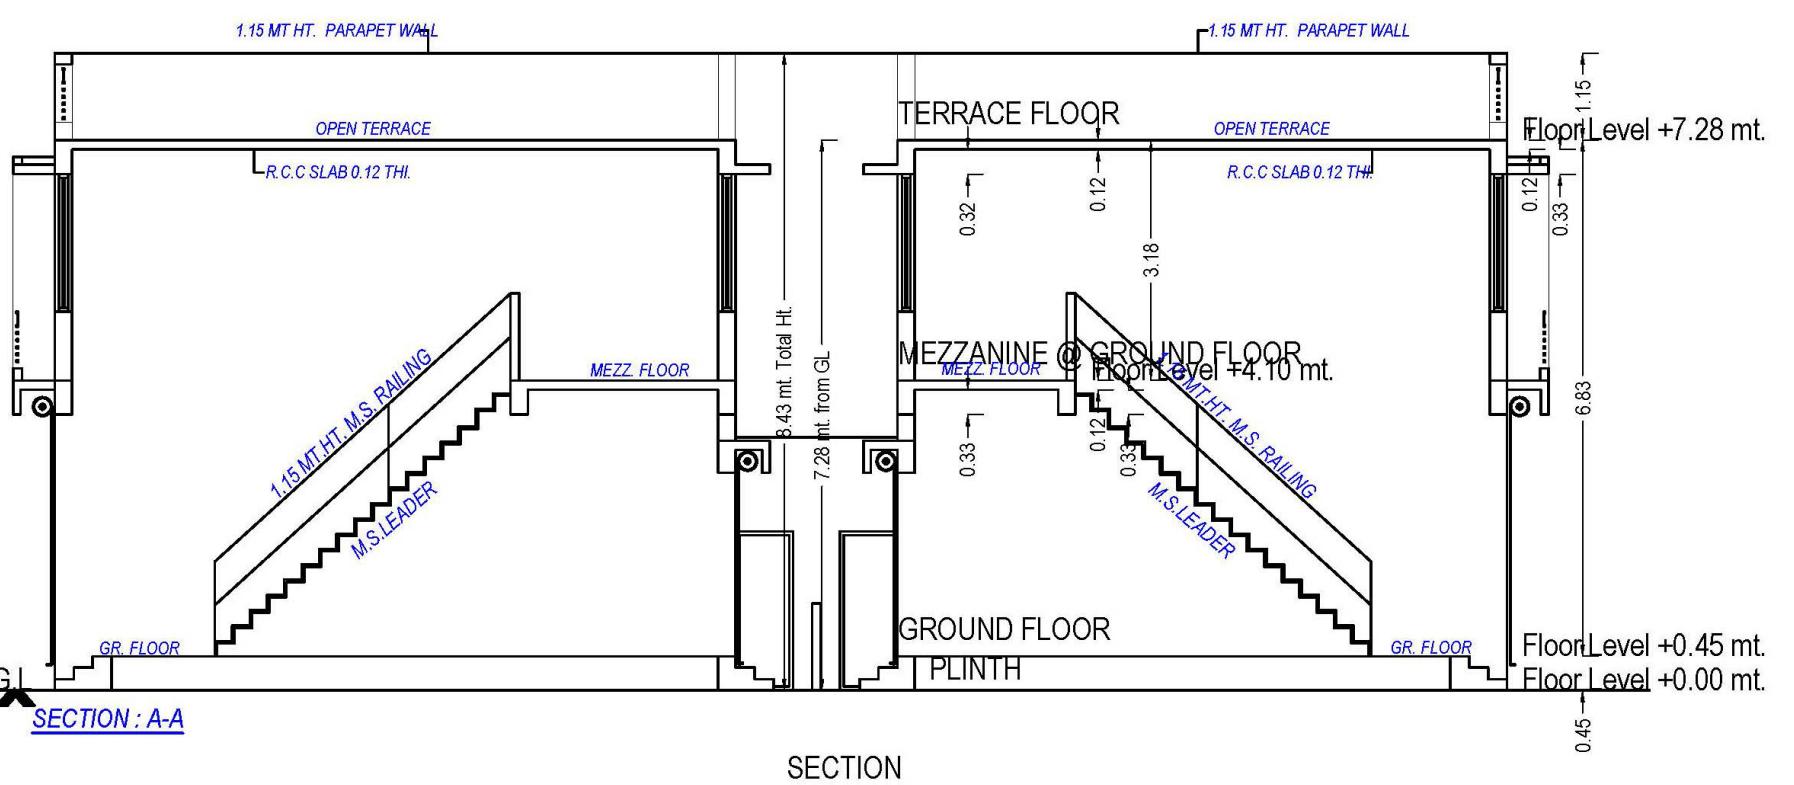

06

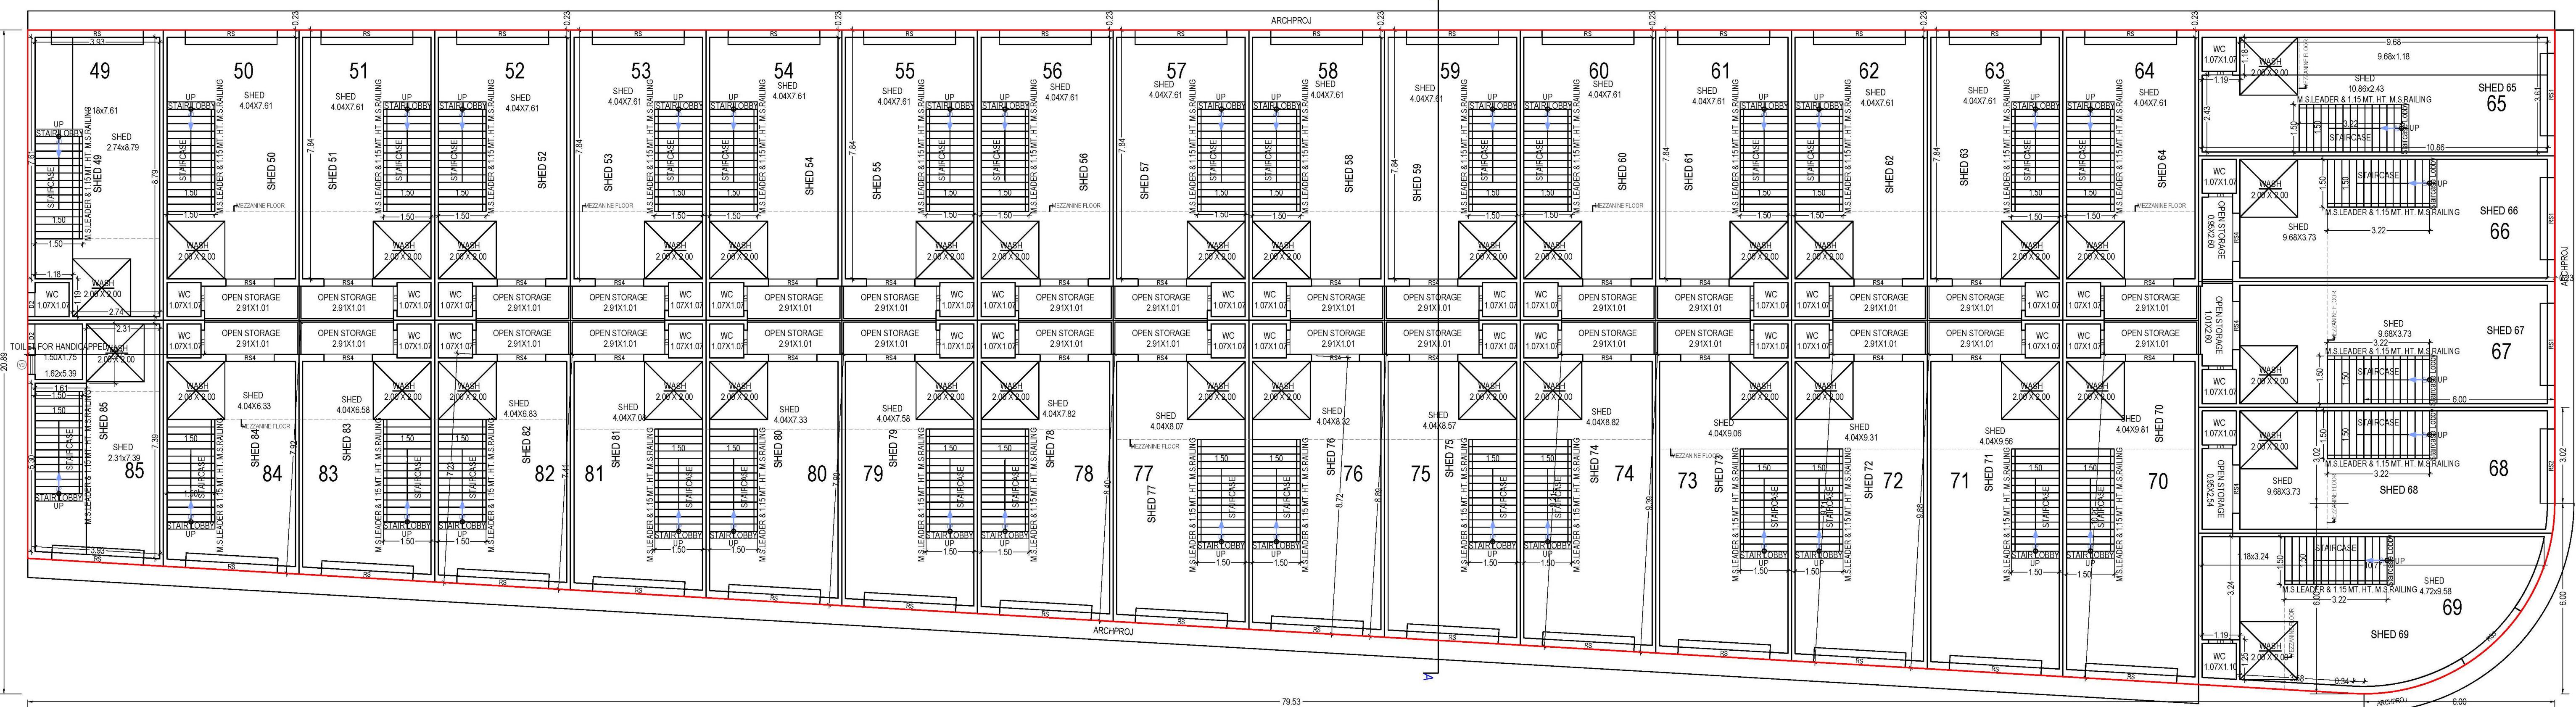


GROUND FLOOR PLAN
(Proposed)
(SCALE 1:100)

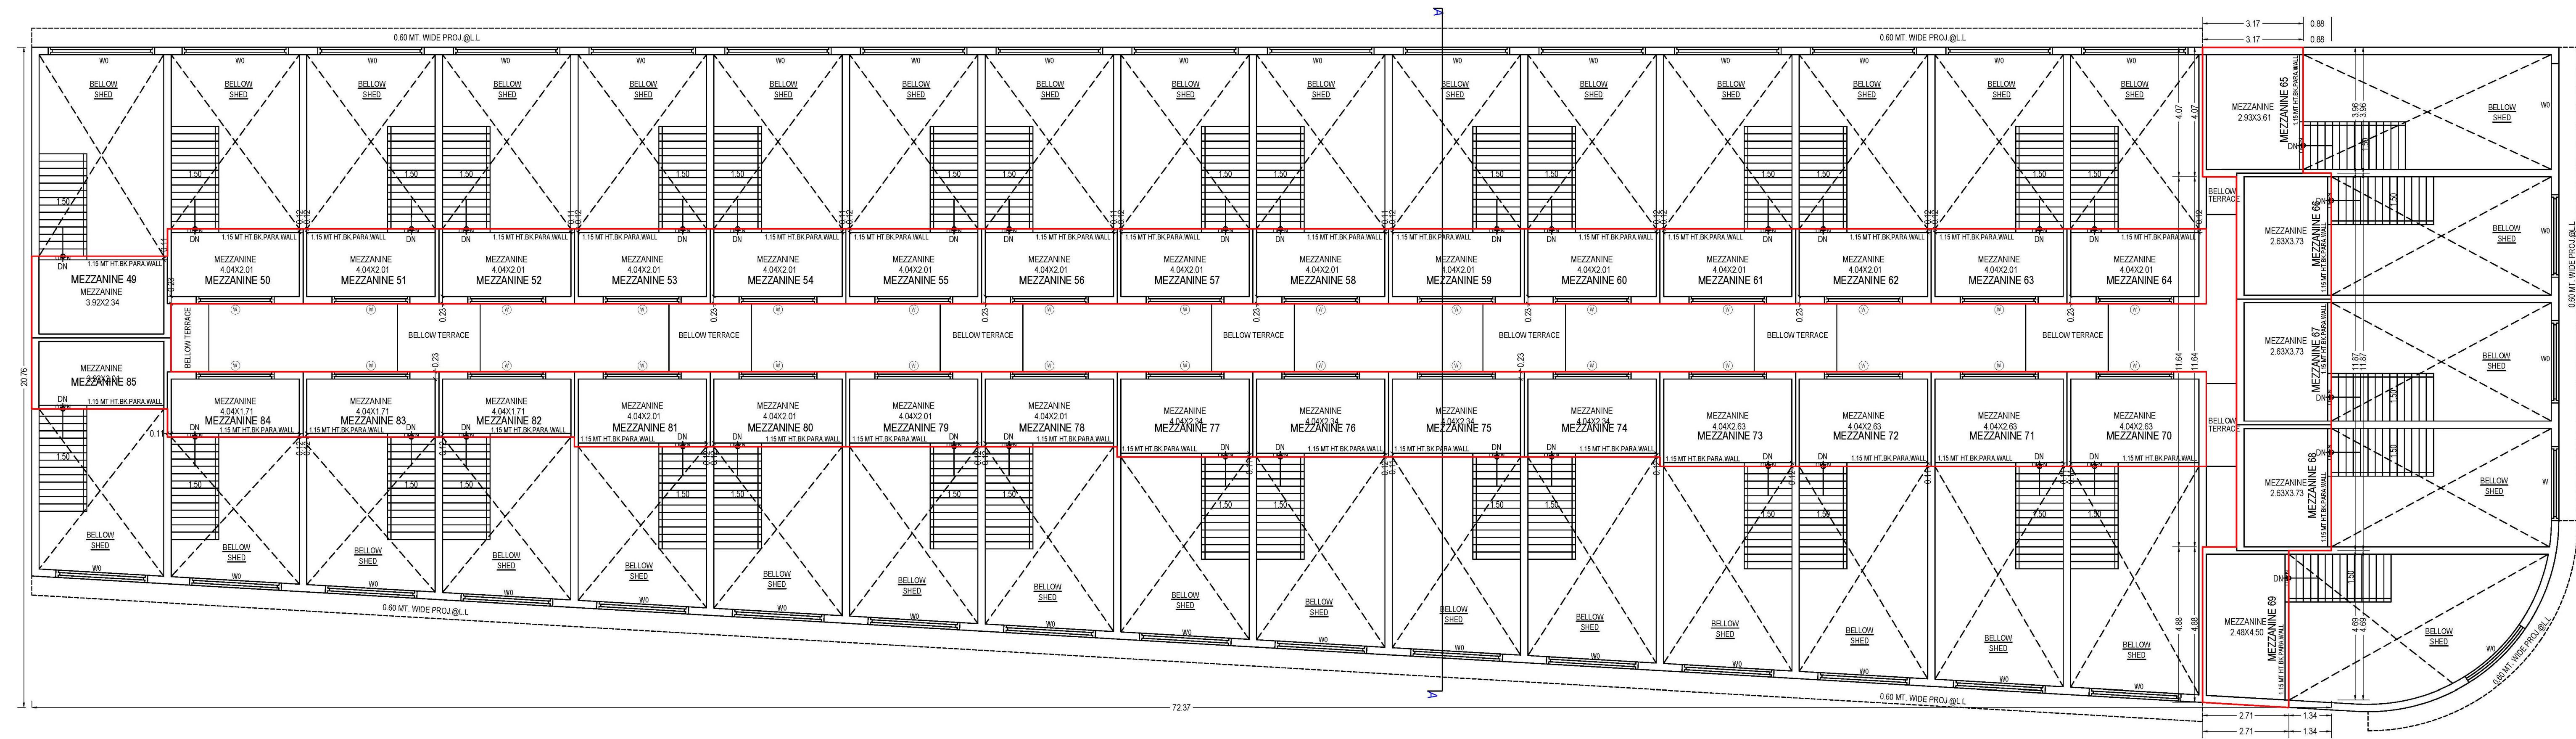


MEZZANINE @ GROUND FLOOR PLAN
(Proposed)
(SCALE 1:100)


07

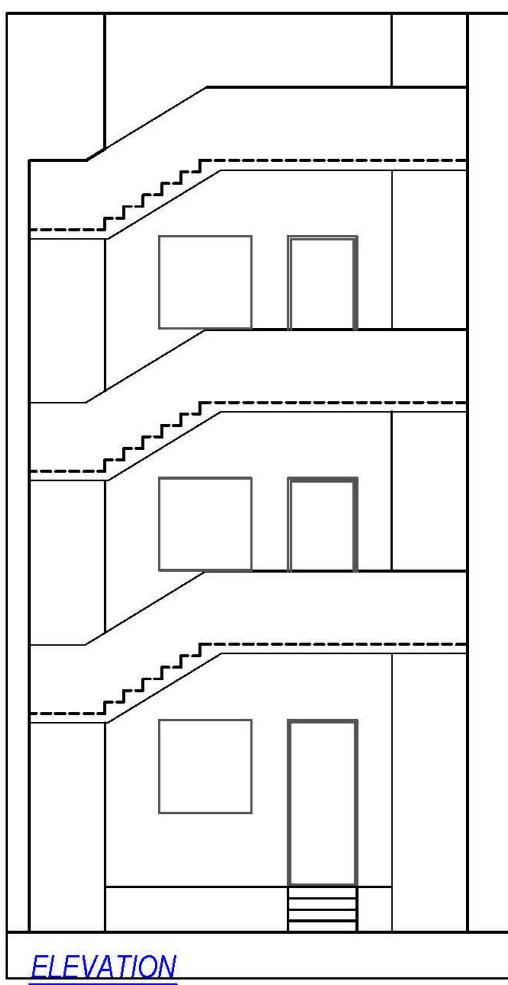


ELEVATION

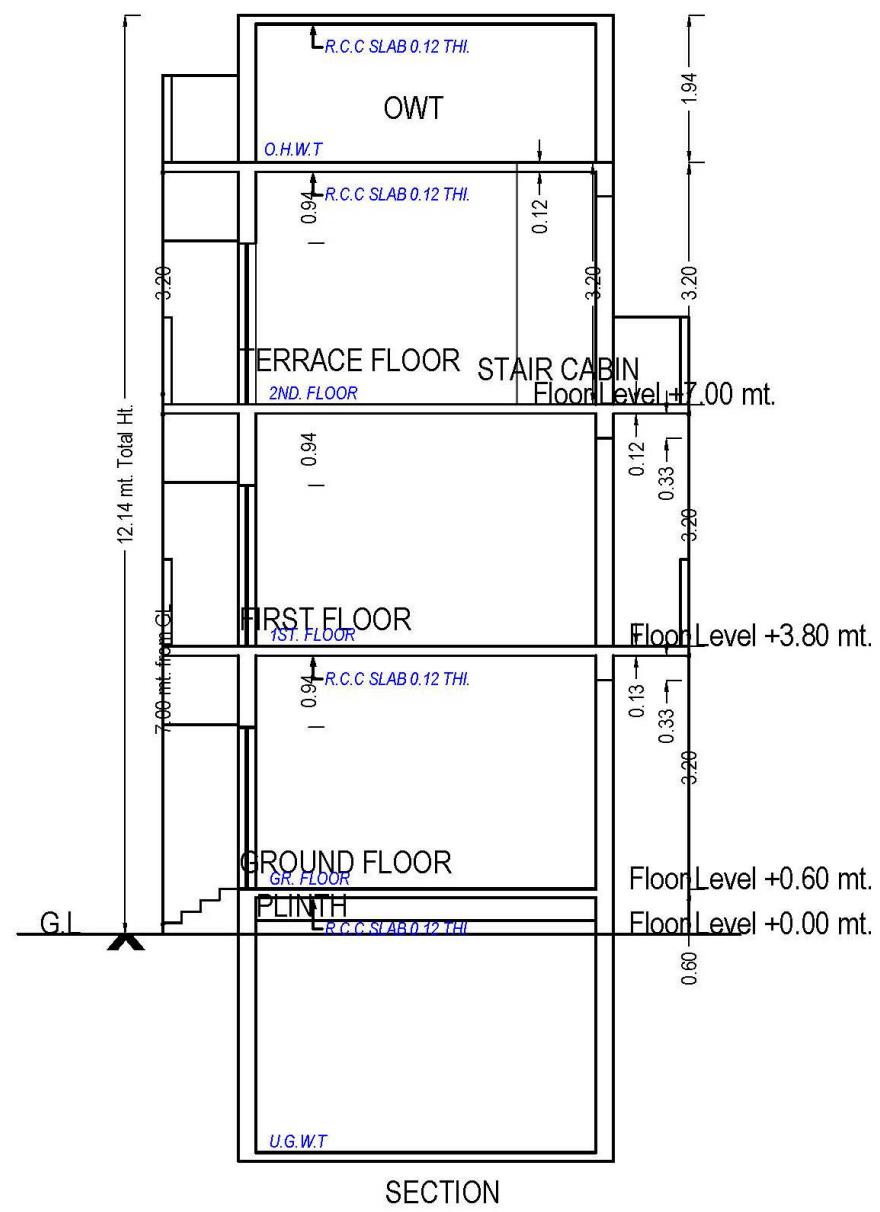


SECTION

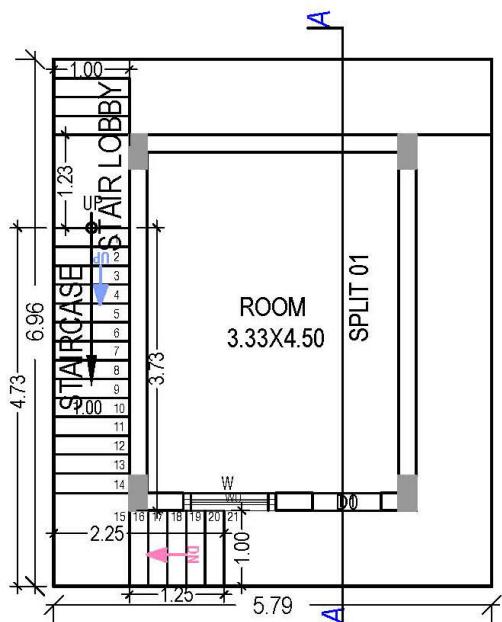


GROUND FLOOR PLAN
(Proposed)
(SCALE 1:100)

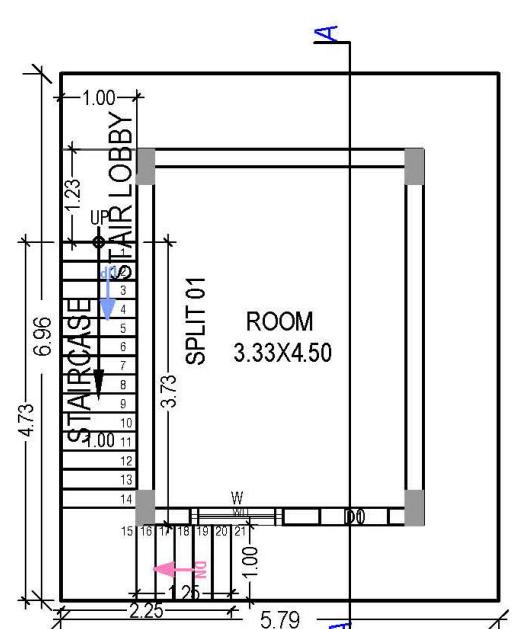

FIRST FLOOR PLAN
(Proposed)
(SCALE 1:100)

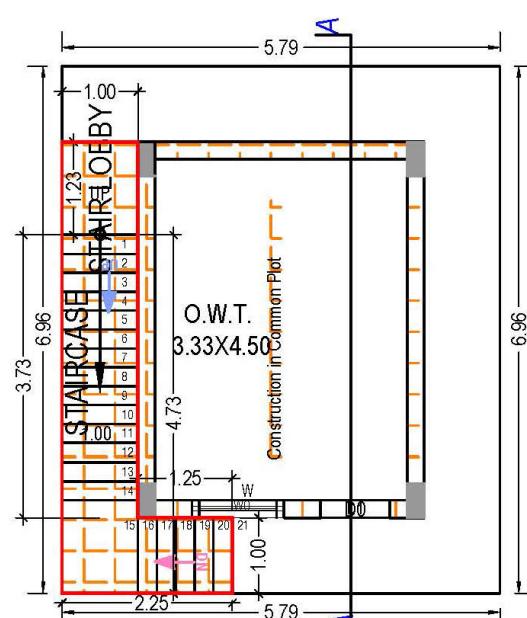

TERRACE FLOOR PLAN
(SCALE 1:100)

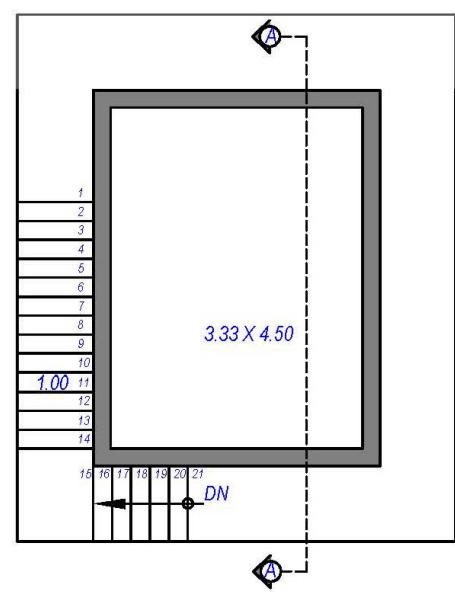

સુવિધાઓ

-  દરેક શેડ 22' ફુટ હાઈટવાળા
-  ગીયર બોક્સવાળા શાટર
-  સુંદર લોકેશન
-  N.A.N.O.C ટાઇટલ કલીયર, પ્લાનપાસ
-  સિક્યુરિટી કેબીન
-  લોન પેપર ઉપલબ્ધ
-  સી.સી.ડી.વી. કેમેરા
-  24 કલાક પાણીની સુવિધા
-  સ્વતંત્ર પાણીનો બોર
-  દરેક શેડને સ્વતંત્ર પાણીના મીટર
-  કઠવાડા જી.આઈ.ડી.સી.થી બીલકુલ નજીક
-  કોમન સોલાર સિસ્ટમ



Connecting Businesses to Expansive Layout

Vinayak-4 Ind. Estate is designed with a lot of care and understanding so that you get a destination that will be a springboard for your business.



સ્પેશીફિકેશન

- શેડની અંદર આવતા માળીયામાં વિદ્રોઝિંગ ફ્લોરીંગ.
- એસ્ટેટમાં આર.સી.સી. રોડ તથા સ્ટ્રીટ લાઈટ.
- શેડમાં બહારની સાઈડ ડબલકોટ ટીયણી પ્લાસ્ટર તથા અંદરની સાઈડ સીંગાલ માલા પ્લાસ્ટર.
- શેડની બહારની સાઈડ એક્લેવીલ કલર તથા અંદરની સાઈડ વાઈટ વોશ.
- શેડની આગામ-પાછળ બન્ને બાજુ શાટર સાથે સંપૂર્ણ હવા-ઉિલસવાળા શેડ.
- સંપૂર્ણ ડસ્ટફી ઈંડસ્ટ્રીયલ પાર્ક.
- 90 KG વોલ્ટ થી ફેઝ પાવર કનેક્શન.
- એલ્યુમીનિયમ સેક્શન વાળી બારી.



A project by

**HEET
INFRA**

વિનાયક-૪

હેઠેક્ઝા-૫૧ ઈન્ડ. એસ્ટેની બાજુમાં,
કઠવાડા-ભુવાલડી દ૦ કુટ રોડ,
કઠવાડા, અમદાવાદ.

Contact
EO EE OEE ORE
EEE CC 83 26
EE O EO 6926

Architect
 SHAPERS 360°
 ARCHITECTS & CONSULTANTS

