



Prantij PRIME
SHOWROOM & OFFICES



**EXCLUSIVE
INTELLIGENT
EMPOWERING**

JUST LIKE YOU!
PRANTIJ PRIME is a reflection of your own personality.
For those who reach for the sky. For those who go
beyond ordinary. For those who appreciate
excellence. For those who are the kings
of business.

A LASTING
**IMPRESSION
FOR YOUR
BUSINESS**

welcome to





Paths are made by walking on uncharted directions!





SEE BUSINESS IN A NEW LIGHT

Break out of the mundane cubicle life and step out of the monotonous looking offices.

Wave goodbye to the dull offices and change the way you look at work.

It's time to make business more fashionable and the work environment favorable.

It's time to give your business a facelift and your work life a new leash.

It's time to look at your work from a new perspective and your business to get a new address.

Because it's all about being in the right place at the right time.





A LOCATION THAT IS A LANDMARK

Prantij Prime promises to redefine the commercial standard of Himatnagar, providing the ideal hub for your business.

Chiloda to Prantij Prime just 27 Km away
Himmatnagar to Prantij Prime just 25 Km away
National Highway 48 on Road
Prantij cross road 5 min only
In the vicinity of large corporate house and Bank's.




SHOWROOM & OFFICES



GROUND FLOOR SHOP DETAILS

Shop No.	Shop Size (Feet)		Area (Sq.Ft)	Shop No.	Shop Size (Feet)		Area (Sq.Ft)
	L	W			L	W	
1	27'1"	15'2.5"	412	40	28'3"	10'0"	283
2	27'1"	13'10"	374	41	28'3"	10'0"	283
3	27'1"	14'0"	379	42	17'3"	14'6.5"	251
4	40'11"	12'0"	491	43	21'10"	14'0"	305
5	39'10"	12'0"	478	44	26'10"	14'1"	377
6	38'9"	12'0"	465	45	31'6.5"	14'1"	445
7	37'8"	12'0"	452	46	28'3"	10'0"	283
8	36'7"	12'0"	439	47	28'3"	10'0"	283
9	34'5"	12'0"	413	48	28'3"	10'0"	283
10	33'3"	12'0"	399	49	28'3"	10'0"	283
11	32'2"	12'0"	386	50	28'3"	13'0"	367
12	31'1"	12'0"	373	51	28'3"	13'0"	367
13	29'11"	12'0"	359	52	28'3"	13'0"	367
14	28'11"	12'0"	347	53	28'3"	13'0"	367
15	25'0"	14'1"	351	54	24'9"	14'2"	351
16	25'0"	12'7"	314	55	24'9"	14'1"	348
17	25'0"	12'7"	314	56	24'9"	14'1"	348
18	25'0"	12'7"	314	57	24'9"	14'2"	351
19	25'0"	12'7"	314	58	28'3"	13'0"	367
20	25'0"	12'7"	314	59	28'3"	13'0"	367
21	25'0"	12'7"	314	60	28'3"	13'0"	367
22	25'0"	12'7"	314	61	28'3"	13'0"	367
23	25'0"	12'7"	314	62	28'3"	11'0"	311
24	25'0"	12'7"	314	63	28'3"	11'0"	311
25	25'0"	12'7"	314	64	28'3"	11'0"	311
26	25'0"	12'7"	314	65	28'3"	11'0"	311
27	25'0"	12'7"	314	66	28'3"	11'0"	311
28	25'0"	12'7"	314	67	28'3"	11'0"	311
29	25'0"	12'7"	314	68	26'5"	14'1"	372
30	25'0"	12'7"	314	69	26'5"	14'2"	376
31	25'0"	12'7"	314	70	26'5"	14'2"	376
32	25'0"	12'7"	314	71	26'5"	14'1"	372
33	25'0"	12'7"	314	72	28'3"	11'0"	311
34	25'0"	12'7"	314	73	28'3"	11'0"	311
35	25'0"	12'7"	314	74	28'3"	11'0"	311
36	30'8"	12'6"	385	75	28'3"	11'0"	311
37	30'8"	12'6"	385	76	28'3"	11'0"	311
38	28'3"	10'0"	283	77	28'3"	11'0"	311
39	28'3"	10'0"	283				



**HOSPITAL | CLINIC
MEDICAL SHOP**

A lot of thought and planning has been invested in designing this one-of-its-kind commercial landmark. Every element is meticulously created to offer you an unmatched business experience.





 **SECOND**
FLOOR PLAN

SECOND FLOOR SHOP DETAILS

Shop No.	Shop Size (Feet)		Area (Sq.Ft)	Shop No.	Shop Size (Feet)		Area (Sq.Ft)
	L	W			L	W	
201	27'1"	43'2"	1169	236	21'8"	10'0"	217
202	33'1"	12'0"	397	237	21'8"	10'0"	217
203	31'8"	12'0"	380	238	21'8"	10'0"	217
204	30'7"	12'0"	367	239	21'8"	10'0"	217
205	29'6"	12'0"	354	240	19'7"	28'7"	559
206	28'4"	12'0"	340	241	29'3"	28'2"	823
207	26'3"	12'0"	315	242	21'8"	10'0"	217
208	25'1"	12'0"	301	243	21'8"	10'0"	217
209	24'0"	12'0"	288	244	21'8"	10'0"	217
210	22'11"	12'0"	275	245	21'8"	10'0"	217
211	21'10"	12'0"	262	246	20'1"	13'0"	261
212	20'9"	12'0"	249	247	20'1"	13'0"	261
213	25'0"	14'1"	351	248	20'1"	13'0"	261
214	25'0"	12'7"	314	249	20'1"	13'0"	261
215	25'0"	12'7"	314	250	24'6"	28'8"	702
216	25'0"	12'7"	314	251	24'6"	28'8"	702
217	25'0"	12'7"	314	252	20'1"	13'0"	261
218	25'0"	12'7"	314	253	20'1"	13'0"	261
219	25'0"	12'7"	314	254	20'1"	13'0"	261
220	25'0"	12'7"	314	255	20'1"	13'0"	261
221	25'0"	12'7"	314	256	11'0"	20'1"	221
222	25'0"	12'7"	314	257	11'0"	20'1"	221
223	25'0"	12'7"	314	258	11'0"	20'1"	221
224	25'0"	12'7"	314	259	11'0"	20'1"	221
225	25'0"	12'7"	314	260	11'0"	20'1"	221
226	25'0"	12'7"	314	261	11'0"	20'1"	221
227	25'0"	12'7"	314	262	26'4"	28'9"	757
228	25'0"	12'7"	314	263	26'4"	28'9"	757
229	25'0"	12'7"	314	264	11'0"	20'1"	221
230	25'0"	12'7"	314	265	11'0"	20'1"	221
231	25'0"	12'7"	314	266	11'0"	20'1"	221
232	25'0"	12'7"	314	267	11'0"	20'1"	221
233	25'0"	12'7"	314	268	11'0"	20'1"	221
234	25'0"	15'5"	385	269	11'0"	20'1"	221
235	25'0"	15'5"	385				

 **SECOND**
FLOOR PLAN

**CORPORATE OFFICE, IT COMPANY
BUSINESS PLACE, GIFT SHOP,
CLOTHING SHOP**

Taking the experience of shopping to a next level altogether. these vivacious and exciting space display your products exquisitely and compels your customers to make a purchase.








THE FINEST BUSINESS DESTINATION



- LOCATED IN MOST PREMIUM PART OF THE CITY
- GRAND ENTRANCE FOYERS
- 3 HI-SPEED AUTO DOOR ELEVATOR
- 2 GOODS LIFTS AND 1 MEDICAL LIFT
- CCTV SURVEILLANCE
- CONVENIENT PROVISION FOR OUTDOOR AC UNITS
- WELL EQUIPPED FIRE HYDRANT SYSTEMS
- BASEMENT PARKING
- WAITING LOUNGE
- COMMON AREA



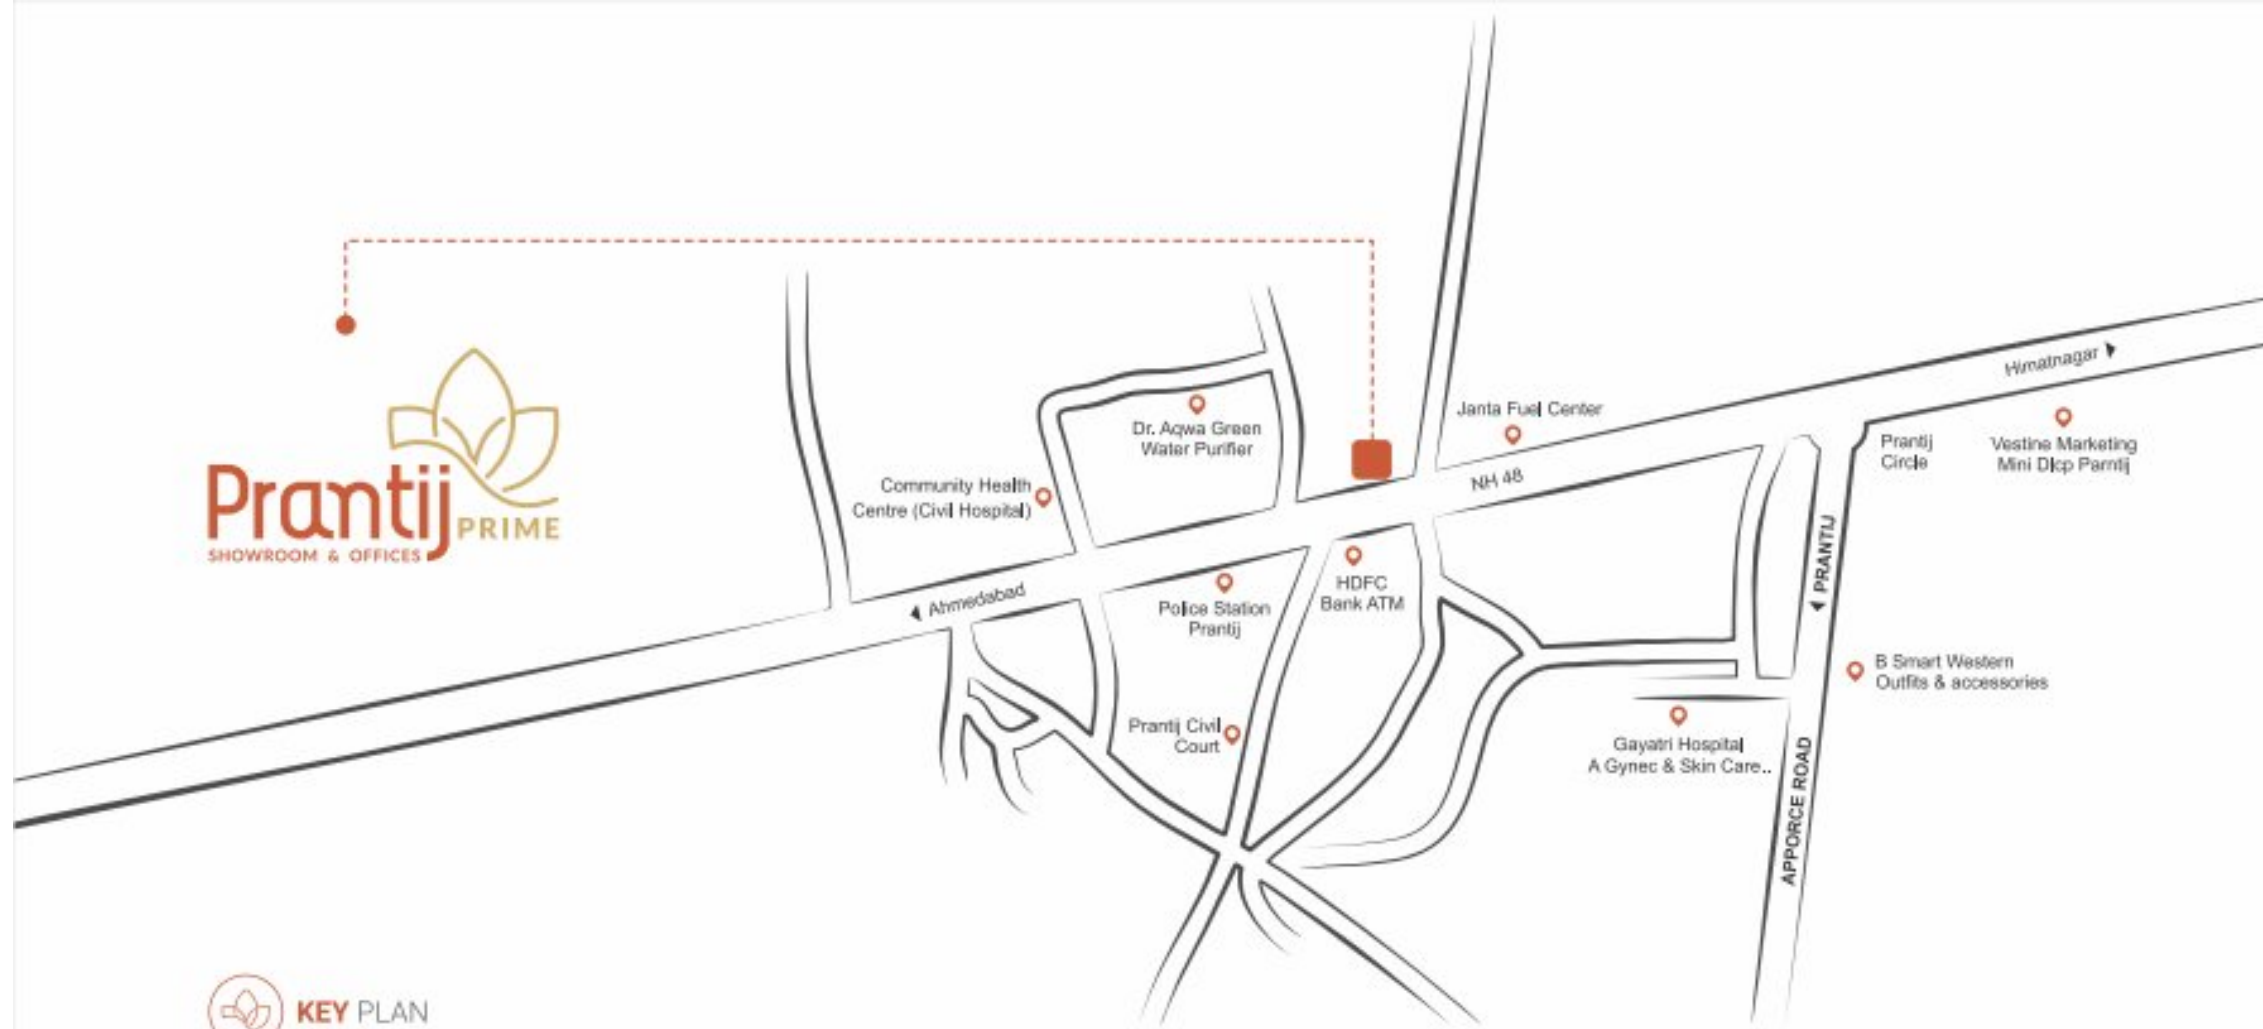


SCAN ME FOR LOCATION



LEGAL NOTE :

- Stamp duty, Registration charges, GST and GEB power charges are to be paid by The Purchaser / Buyer / Legal possession holder.
- The Furniture And Fixtures, Electrical Appliances And Other Items Shown in the Brochures are only for illustrative purposes and do not form part of the standard Product on sale.
- The furniture layout shown in the brochure is only suggestive and subject to change as per site conditions and as per the instructions of the project architect and developer.
- Service or any other taxes which may be implied or will imply shall be born by the purchaser/buyer/legal possession holder.
- The developer shall reserves all rights to make any changes in the scheme, including technical specifications, designs, planning layout, elevations, etc. and a purchaser/buyer/ legal possession holder shall Abide by such changes.
- Changes/alteration of any nature including the elevation, exterior color or any other changes affecting the overall design concept & outlook of the scheme, planned by any member/purchaser/buyer/legal Possession holder, are not permitted, during or after completion of the scheme. Garage and scrap related bus sination not allowed.
- Maintenance charges shall be born by the member/purchaser/legal possession holder as & when required.
- This brochure is only for private circulation & not to be considers as a legal document. Measurement shown is not to scale.
- 10 % cancellation charges apply.
- Subject to Local jurisdiction only.

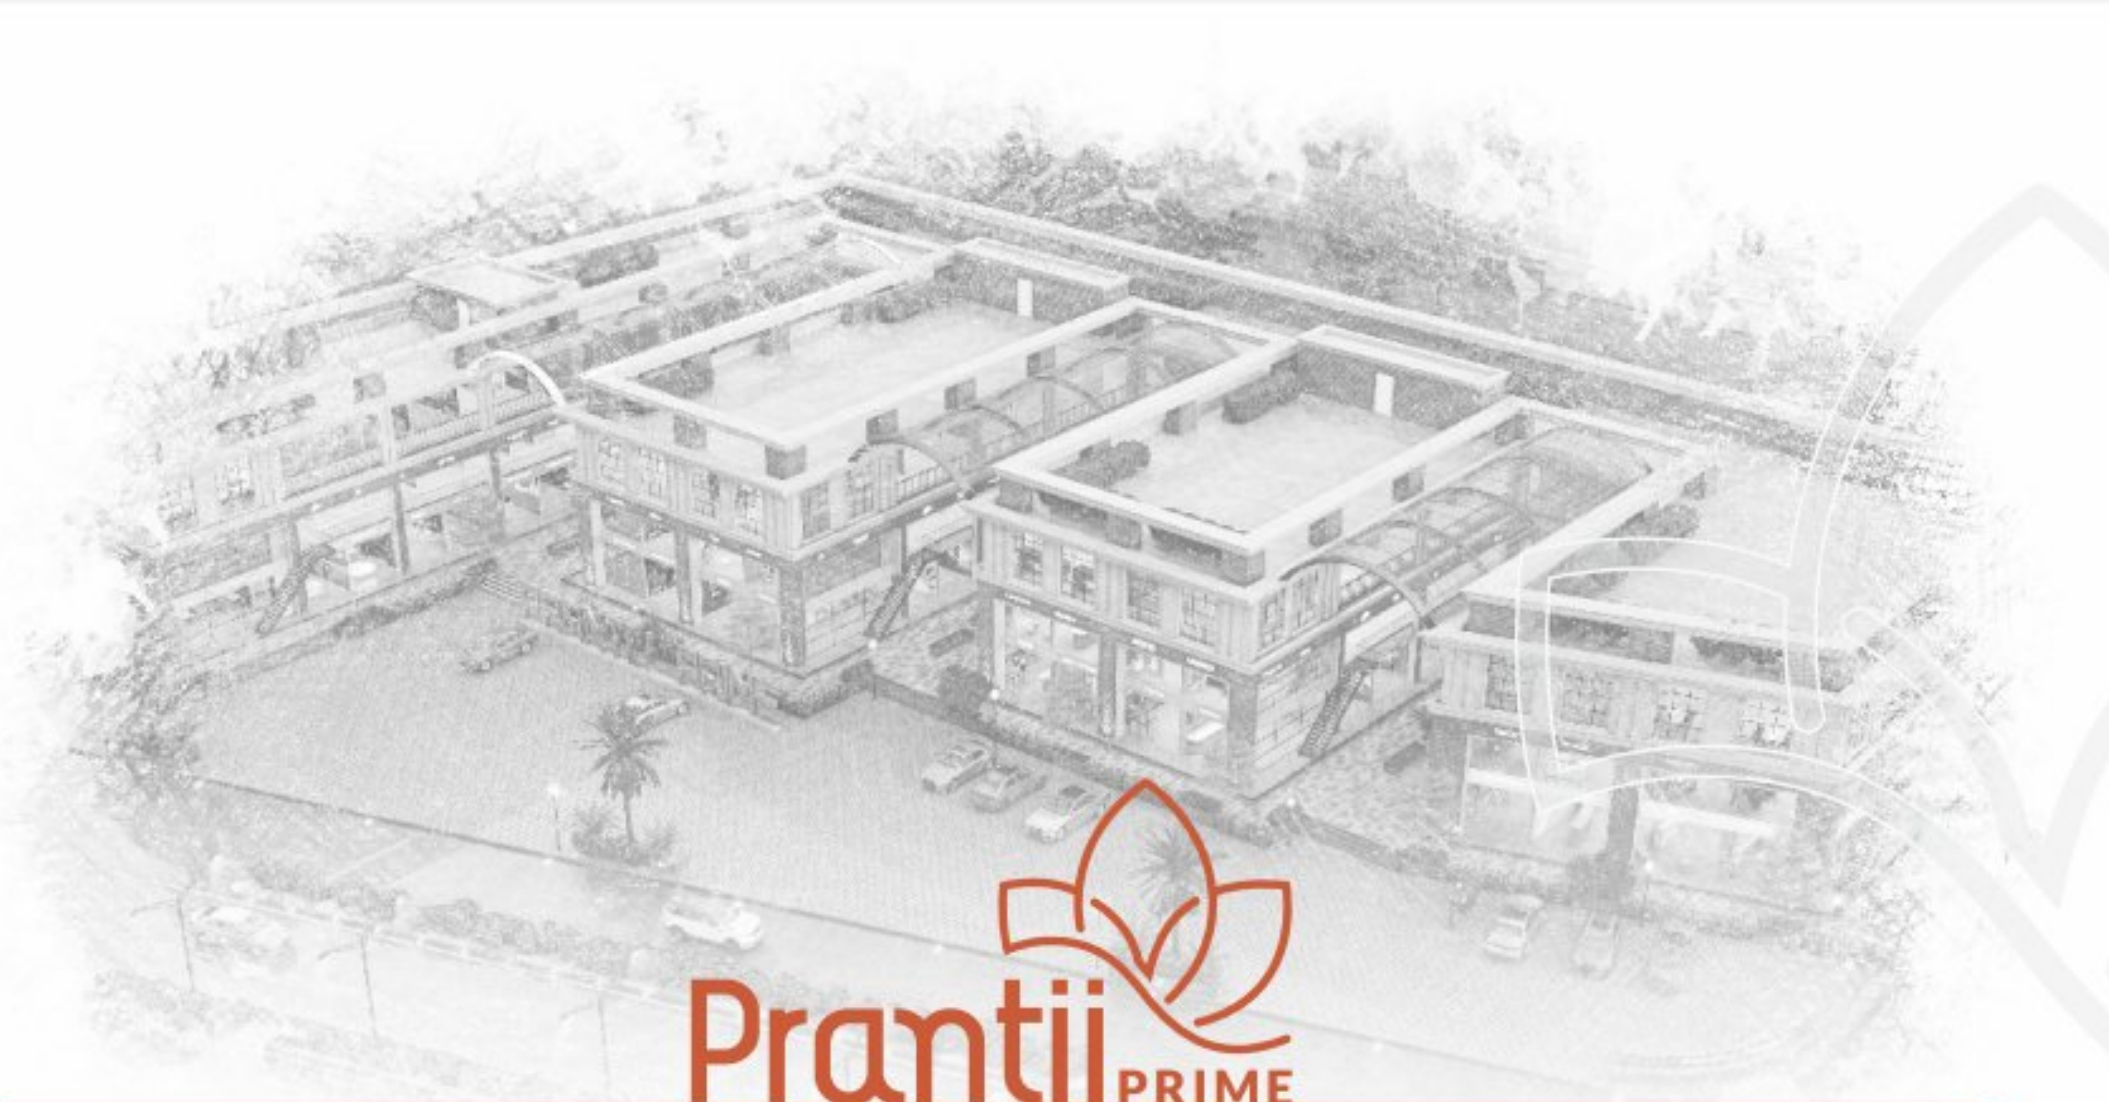

Project by :
RAJ DEVELOPERS

Architect & Structure design :
SD GROUP (Himmatnagar)

Planning engineer :
UCHIT SONI

Site address :
PRANTIJ PRIME,
Nr. Janata Petrol Pump,
Opp. Site Police Station,
National Highway - 8,
Prantij, District : Sabarkantha.

Contact :
+91 85117 24403 | 99099 90161

Rera No. :
**PR/GJ/SABAR KANTHA/PRANTIJ/Others/
CAA11236/280223**

Website :
www.gujrera.gujarat.gov.in

Print & Production By :
Dristhian Advertising
+91 82995 36009 | 95284 41006

PROJECT BY :

RAJ
DEVELOPERS

CONTACT :

+91 85117 24403
+91 99099 90161

