



3 & 4 BHK PALATIAL HOMES
& SHOWROOMS

OUR ACHIEVEMENTS

75+

PROJECTS FOSTERING COUNTLESS STORIES

9000+

FAMILIES FOUND THEIR DREAM HOME

36000+

RESIDENTS CELEBRATE EVERY MOMENT

50000+

TREES PLANTED TO RESTORE OUR ENVIRONMENT



ईन्द्रप्रस्थ

Since 1980, Deep Group has been instrumental in crafting extensive residential structures, providing a life of luxury to our residents. Over four decades, our projects have redefined the city's architecture while upholding our core values and high standards. From towering apartments to serene farmhouses, our diverse portfolio caters to urban needs.

Our commitment to quality and innovative design sets us apart. Under the brand "INDRAPRASTH," we expand beyond Ahmedabad, delivering excellence in residential and commercial spaces. Responding to market demands, we've ventured into warehousing, ensuring a well-rounded portfolio. Our dedication to unparalleled quality and distinctive architecture remains unwavering as we journey into the future.

OUR SUCCESSFUL PRESTIGIOUS PROJECTS AT SARKHEJ

البروج
Al-Burooj





Architect &
Landscape Designer

hpa
hiren patel architects

Al-Noor is a community living project deeply rooted in brotherhood, promoting happy living within the embrace of Islamic culture and Quranic values. It offers modern living with a strong connection to tradition and culture, fostering equality among residents. Our spaces cater to every generation, providing joy and splendor for children, mothers, and grandparents alike.

Our well-crafted apartments at Al-Noor maximize natural light and ventilation, ensuring optimal space for daily needs. We offer top-notch amenities and facilities for all residents, emphasizing the importance of sports and education with libraries and a home theatre for shared knowledge and entertainment. Additionally, there's a private gym for ladies seeking privacy. Al-Noor is a kingdom of knowledge, wisdom, and happiness for all its devout residents.

- hiren patel and team hpa



The Sanctum Sanctorum of Islamic Ideals!

"Sarkhej Roza is a testament to architectural brilliance, stands proudly as a sacred sanctuary of Islamic artistry. Its intricate carvings and majestic structures whisper tales of devotion and architectural innovation. This serene oasis of spirituality and design remains an awe-inspiring gem, captivating hearts and minds alike."



Al-noor

3 & 4 BHK PALATIAL HOMES AND SHOWROOMS

Step into a world of mystical grandeur and exclusivity at Al-Noor, exclusively designed for Muslim residents. Like the towering minarets of the architectural marvel Sarkhej Roza our 3 & 4 BHK apartments rise to new heights, offering you the epitome of luxury living. With 210 apartments and 63 showrooms, this is a haven of freedom for those who appreciate class and sophistication.

Much like the spiritual ideals that Sarkhej Roza embodies, our elite amenities provide a sense of belonging and community. These spacious homes are not just residences; they are hubs of comfort and extravagance. The Islamic architecture of the monument inspires the intricate design of Al-Noor's apartments, which are crafted with meticulous attention to detail, offering a harmonious blend of beauty and indulgence.

Embrace a lifestyle beyond compare, where every aspect mirrors the grandeur and importance of Islamic ideals. Welcome to your new home, where luxury meets serenity.



The
Kingdom
of Luxury, where Dreams Thrive!

Discover the allure of Al-Noor, the residential kingdom of Allah's devout, where style and function blend seamlessly. Your kingdom of dreams awaits!



























Smooth Elegance for every Space

An oasis of tranquillity awaits, where elegance infuses every moment in the atmosphere. Discover the significance of the arched gateways welcoming all to a place that redefines lavish generosity and uninhibited bliss.




















AMENITIES

 CLUB HOUSE WITH HOME THEATRE & CAFÉ	 LILY POND	 CHILDREN PLAY AREA	 GENERATOR FOR POWER BACK-UP
 AIR CONDITIONED GYMNASIUM-SEPARATE FOR GENTS & LADIES	 WATER FOUNTAIN	 TODDLER'S PLAY AREA	 KITCHEN & STORAGE FOR SOCIETY USE
 COMMUNITY SPACE	 LANDSCAPED GARDEN	 PERGOLA	 SOLAR PANEL SYSTEM FOR COMMON LIGHTING
 GAZEBO	 COMMON SEATING AREA	 LIBRARY	 CONFERENCE AREA
 SCULPTURE	 MULTI-PURPOSE COURT/ BOX CRICKET	 CHILDREN DROP-OFF ZONE	 SOCIETY OFFICE
 WATERBODY	 INDOOR GAMES AREA WITH POOL TABLE, TABLE TENNIS, CHESS & CARROM	 ALLOTTED BASEMENT PARKING	 24 x 7 SECURITY WITH CCTV MONITORING

SPECIAL FEATURES

 DESIGNED BY RENOWNED ARCHITECT "HIREN PATEL"	 LUSH GREEN ENVIRONMENT WITH BEAUTIFUL LANDSCAPING	 24 x 7 WATER SUPPLY
 CONTEMPORARY ELEVATION DESIGN	 2 HIGH SPEED AUTOMATIC LIFTS FOR EACH BLOCK WITH SUFFICIENT CAPACITY	 FIRE PROTECTION/ FIRE DETECTIONS/ SPRINKLER SYSTEM AS PER FIRE SAFETY NORMS
 ACCESS CONTROLLED AMENITIES	 CENTRALIZED SECURITY SYSTEM	 MULTIPURPOSE DUCTS FOR PLUMBING AND AC OUTDOOR UNITS WITH COPPER PIPING IN LIVING ROOM AND BEDROOMS
 ELEGANT AND SPACIOUS ENTRANCE FOYER AT EACH TOWER	 DECORATIVE NAME PLATES	 TOILET IN INDIVIDUAL SHOPS
 WAITING LOUNGE AT EACH TOWER	 PROVISION FOR A LETTER BOX	 CHINA MOSAIC FLOORING IN TERRACE TO PROVIDE HEAT RESISTANCE AND WATER PROOFING

Architecting the Skyline for Tomorrow!



AME



SPE



AME



SPE





The
Kingdom
of Amenities, where Comfort Rules!

Experience the majesty of Al-Noor with smart conveniences. From lush gardens to fitness gyms, every comfort reigns supreme in this bouquet of amenities. Your realm of leisure awaits!









Cafeteria Theatre Comforts: Bites and Delights!

Indulge in the comfort of our cafeteria and home theater that rests in a standalone building at Al-Noor. Regale with a cup of coffee and conversation and enjoy the magic of the silver screen in utmost comfort, as you carve unforgettable moments with no bounds.





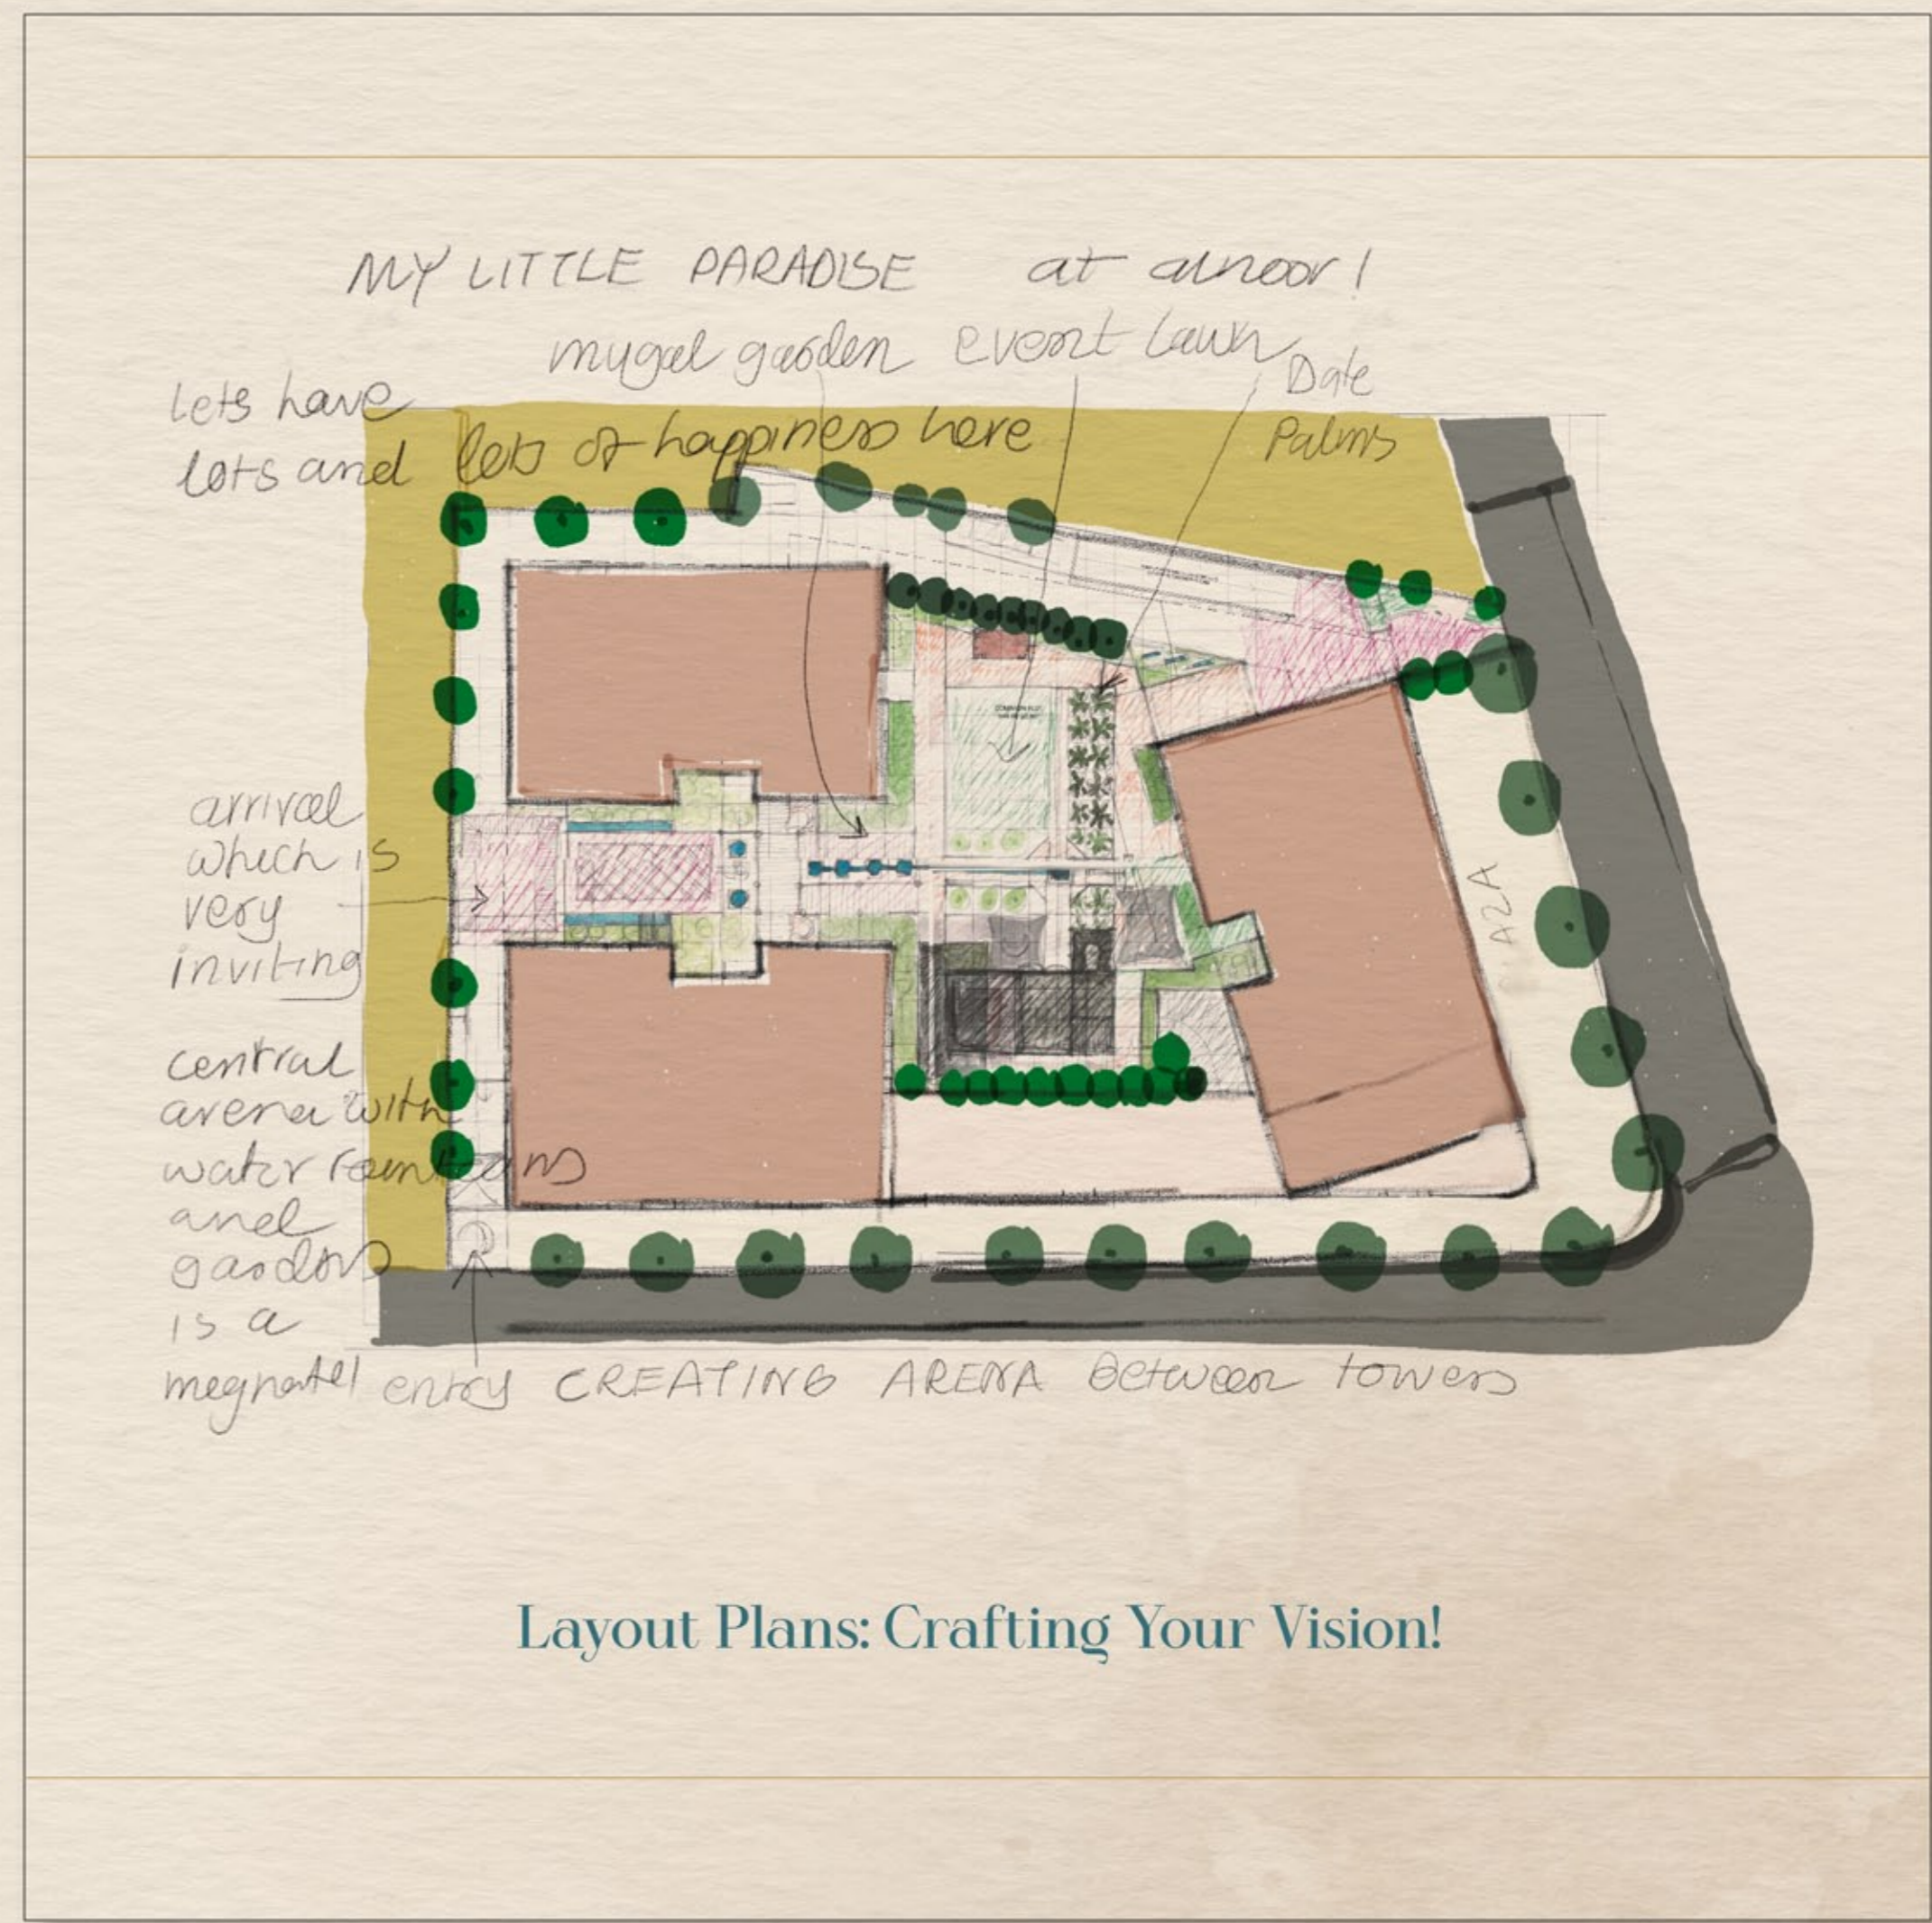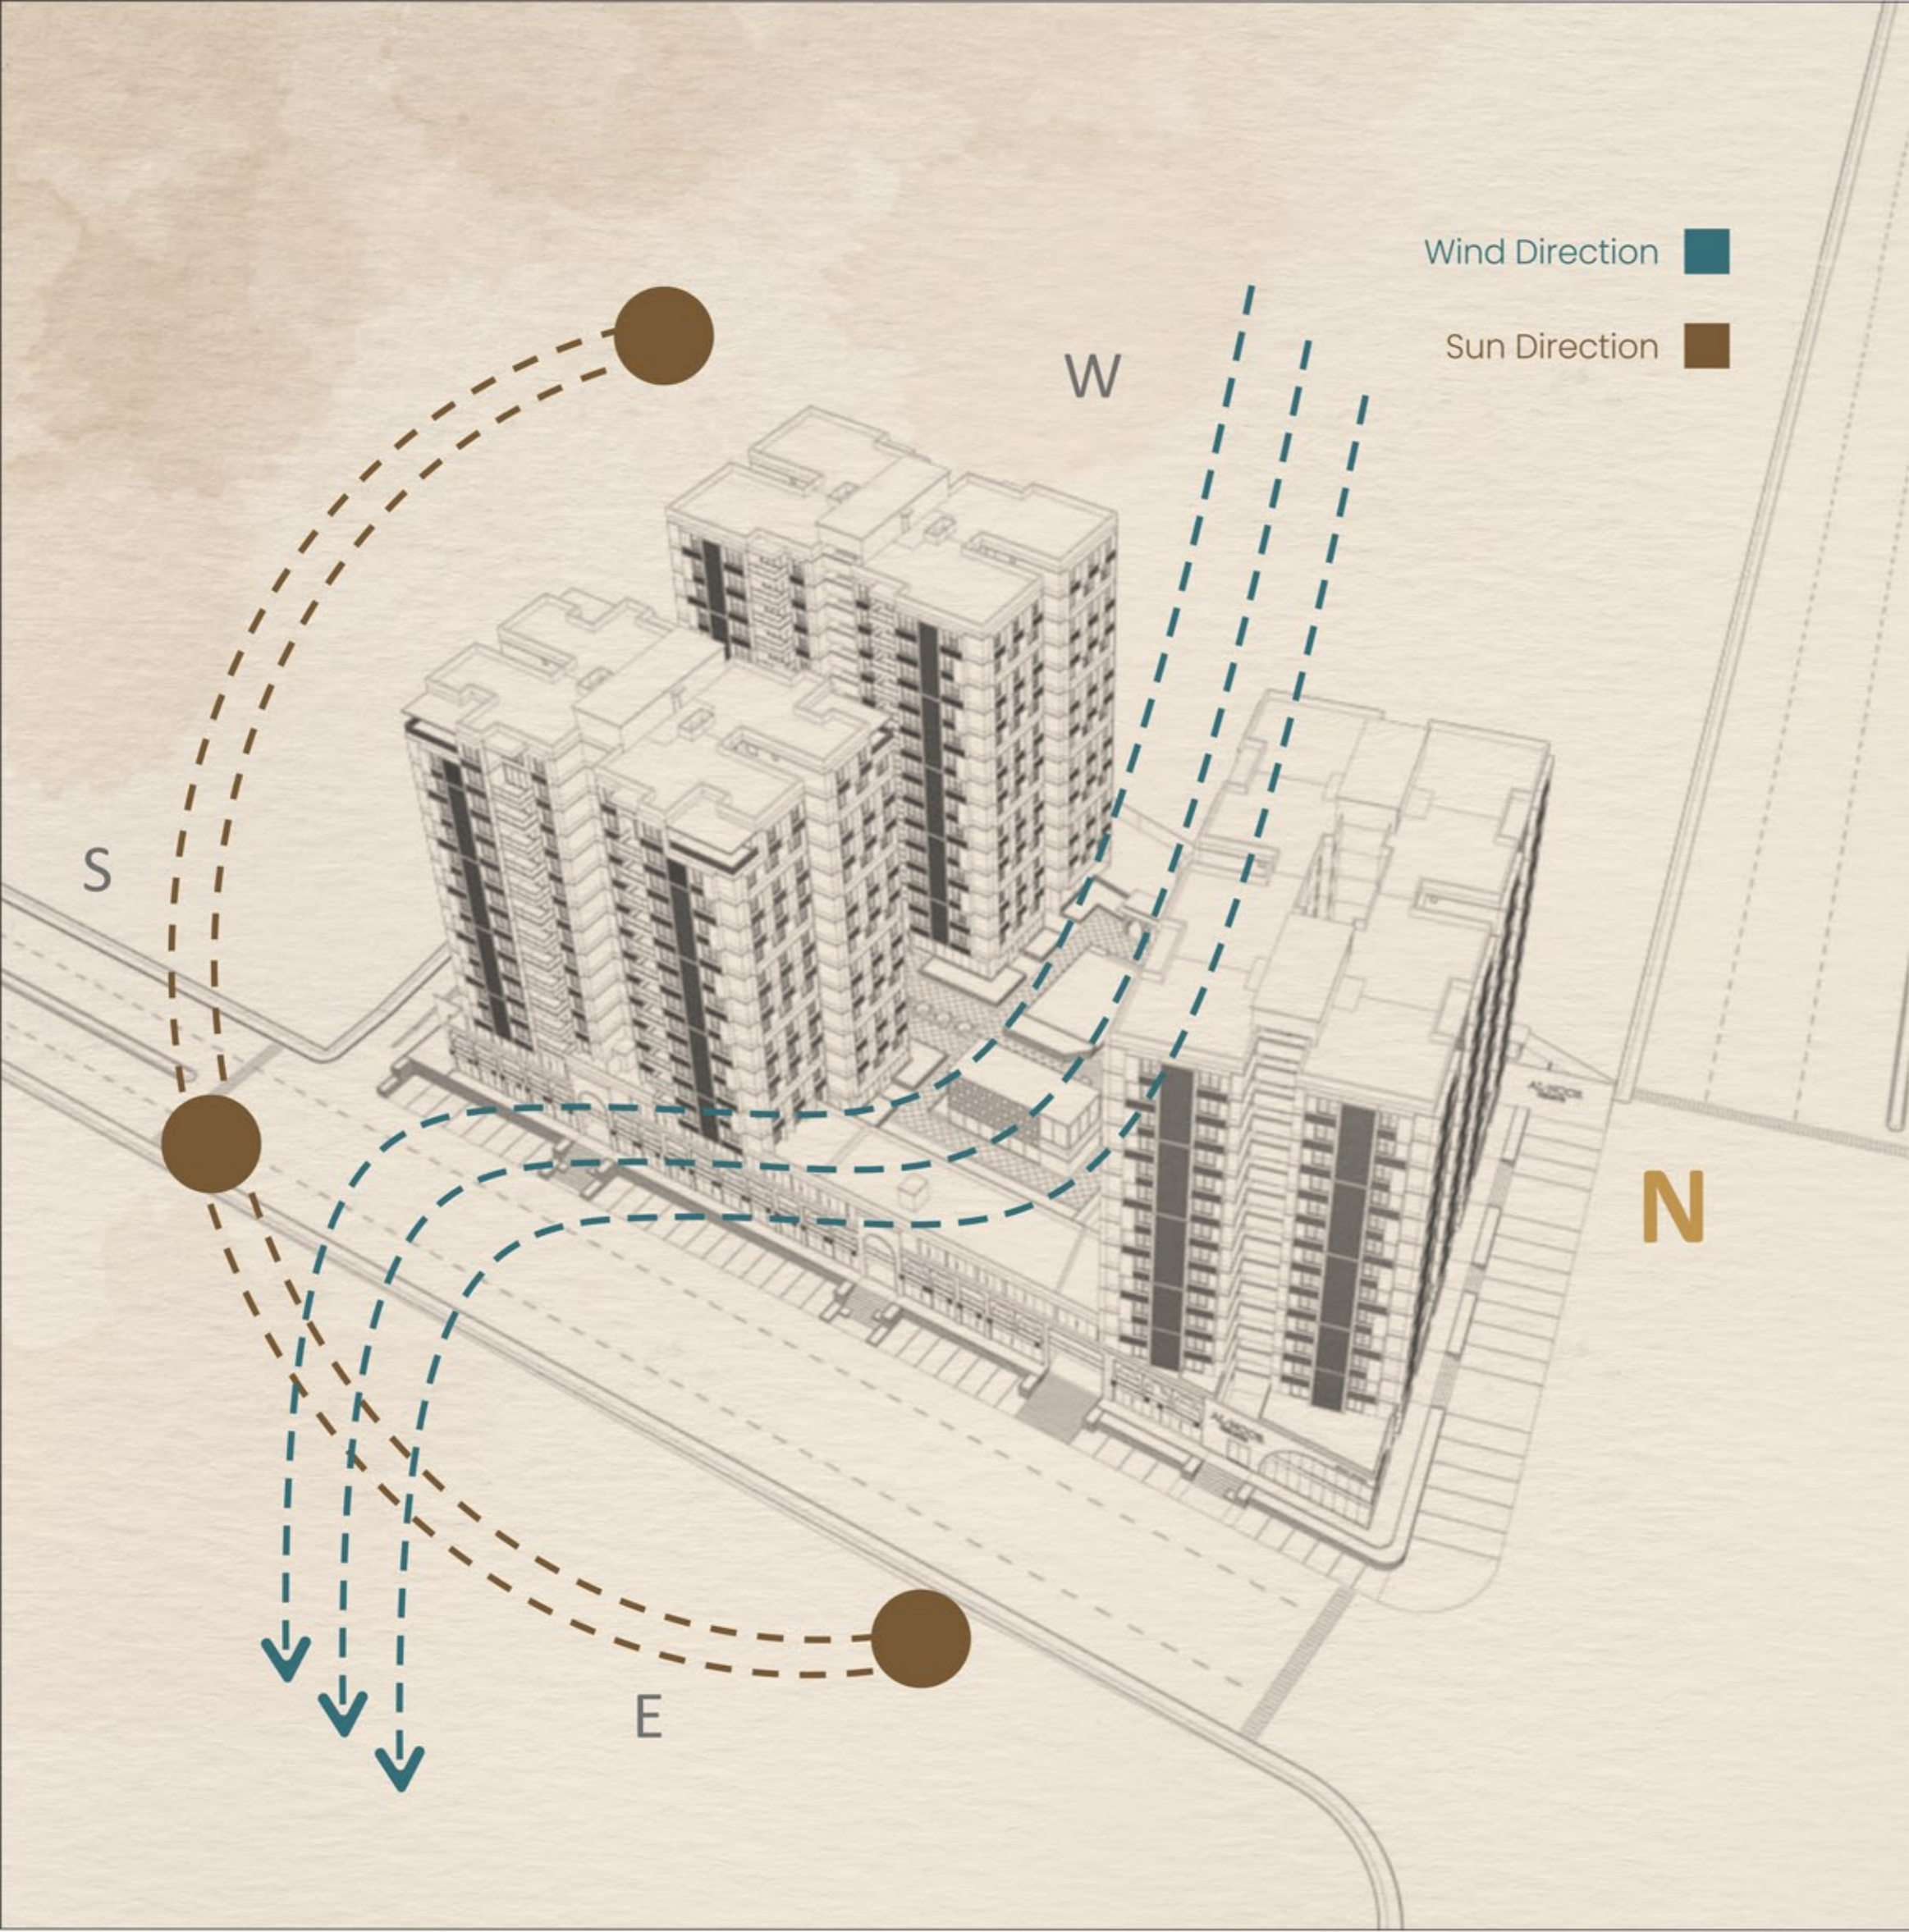

Layout Plans: Crafting Your Vision!

FIRST
FLOOR PLAN



TYPICAL
FLOOR PLAN





LEGEND

01 Entry Gate	08 Lily Pond	15 Water Channel	21 Screen	28 Exit Gate
02 Pick-up and Drop-off Point	09 Toddlers' Play Area	16 Paving	22 Library	# Electric Charging Space for Cars
03 Community Space	10 Sculpture	17 Gate	23 Common Seating Area	
04 Waterbody	11 Pergola	18 Club House with Café & Home Theater	24 Conference Area	
05 Light Bollards	12 Indoor Games	19 Multi-purpose Court/ Box Cricket	25 Society Office	
06 Paved Walkway	13 Gazebo	20 Children Play Area	26 Drop-off Plaza	
07 Water Fountain	14 Lawn		27 Security Cabin	



Your Abode



Kingdom

Where Dreams find Home



Welcome to your Abode Kingdom, a place where every dream finds its cherished home. Discover the essence of comfort, elegance, and a life well-lived in a realm designed for your aspirations.



UNIT PLAN
3 BHK | TYPE - 1
TOWER: A & B

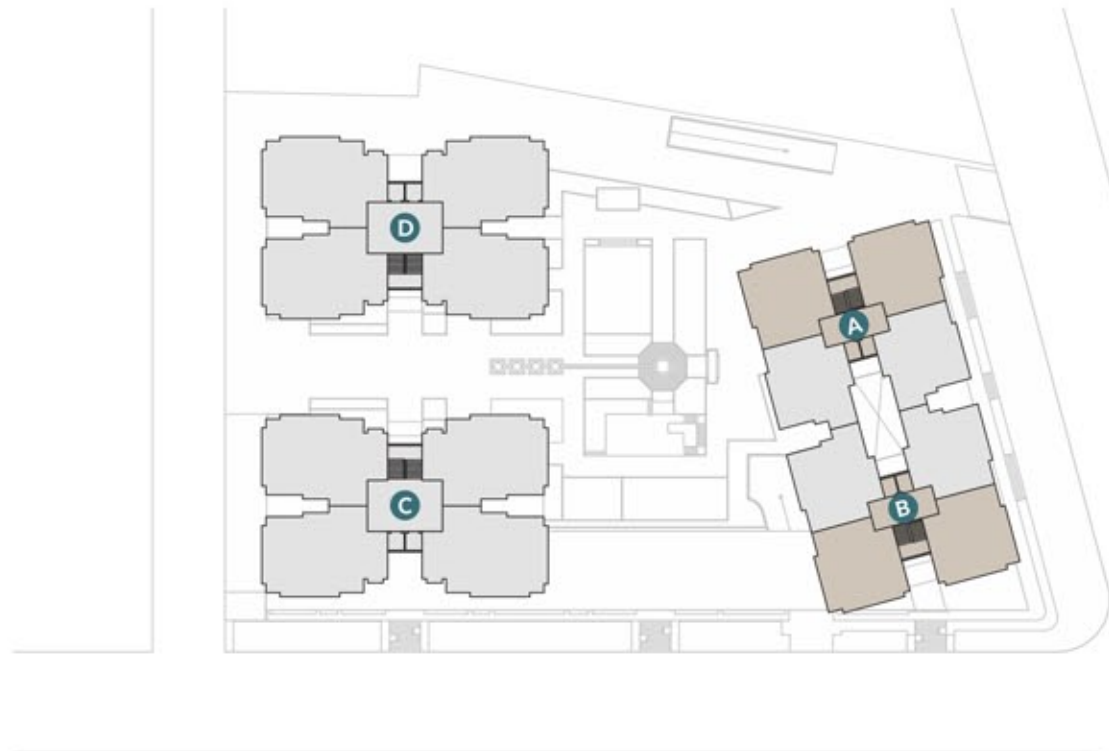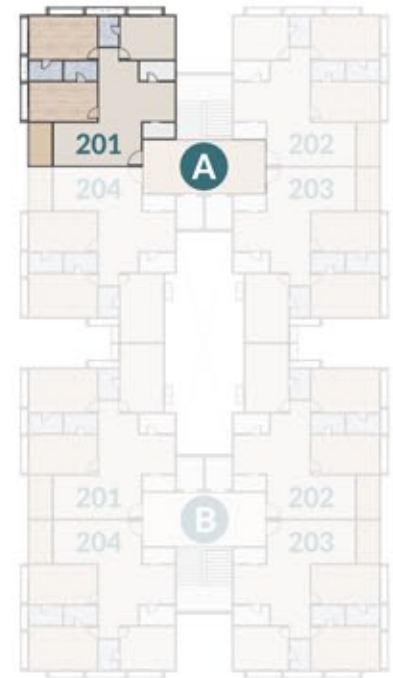

UNIT PLAN
3 BHK | TYPE - 2
TOWER: A & B

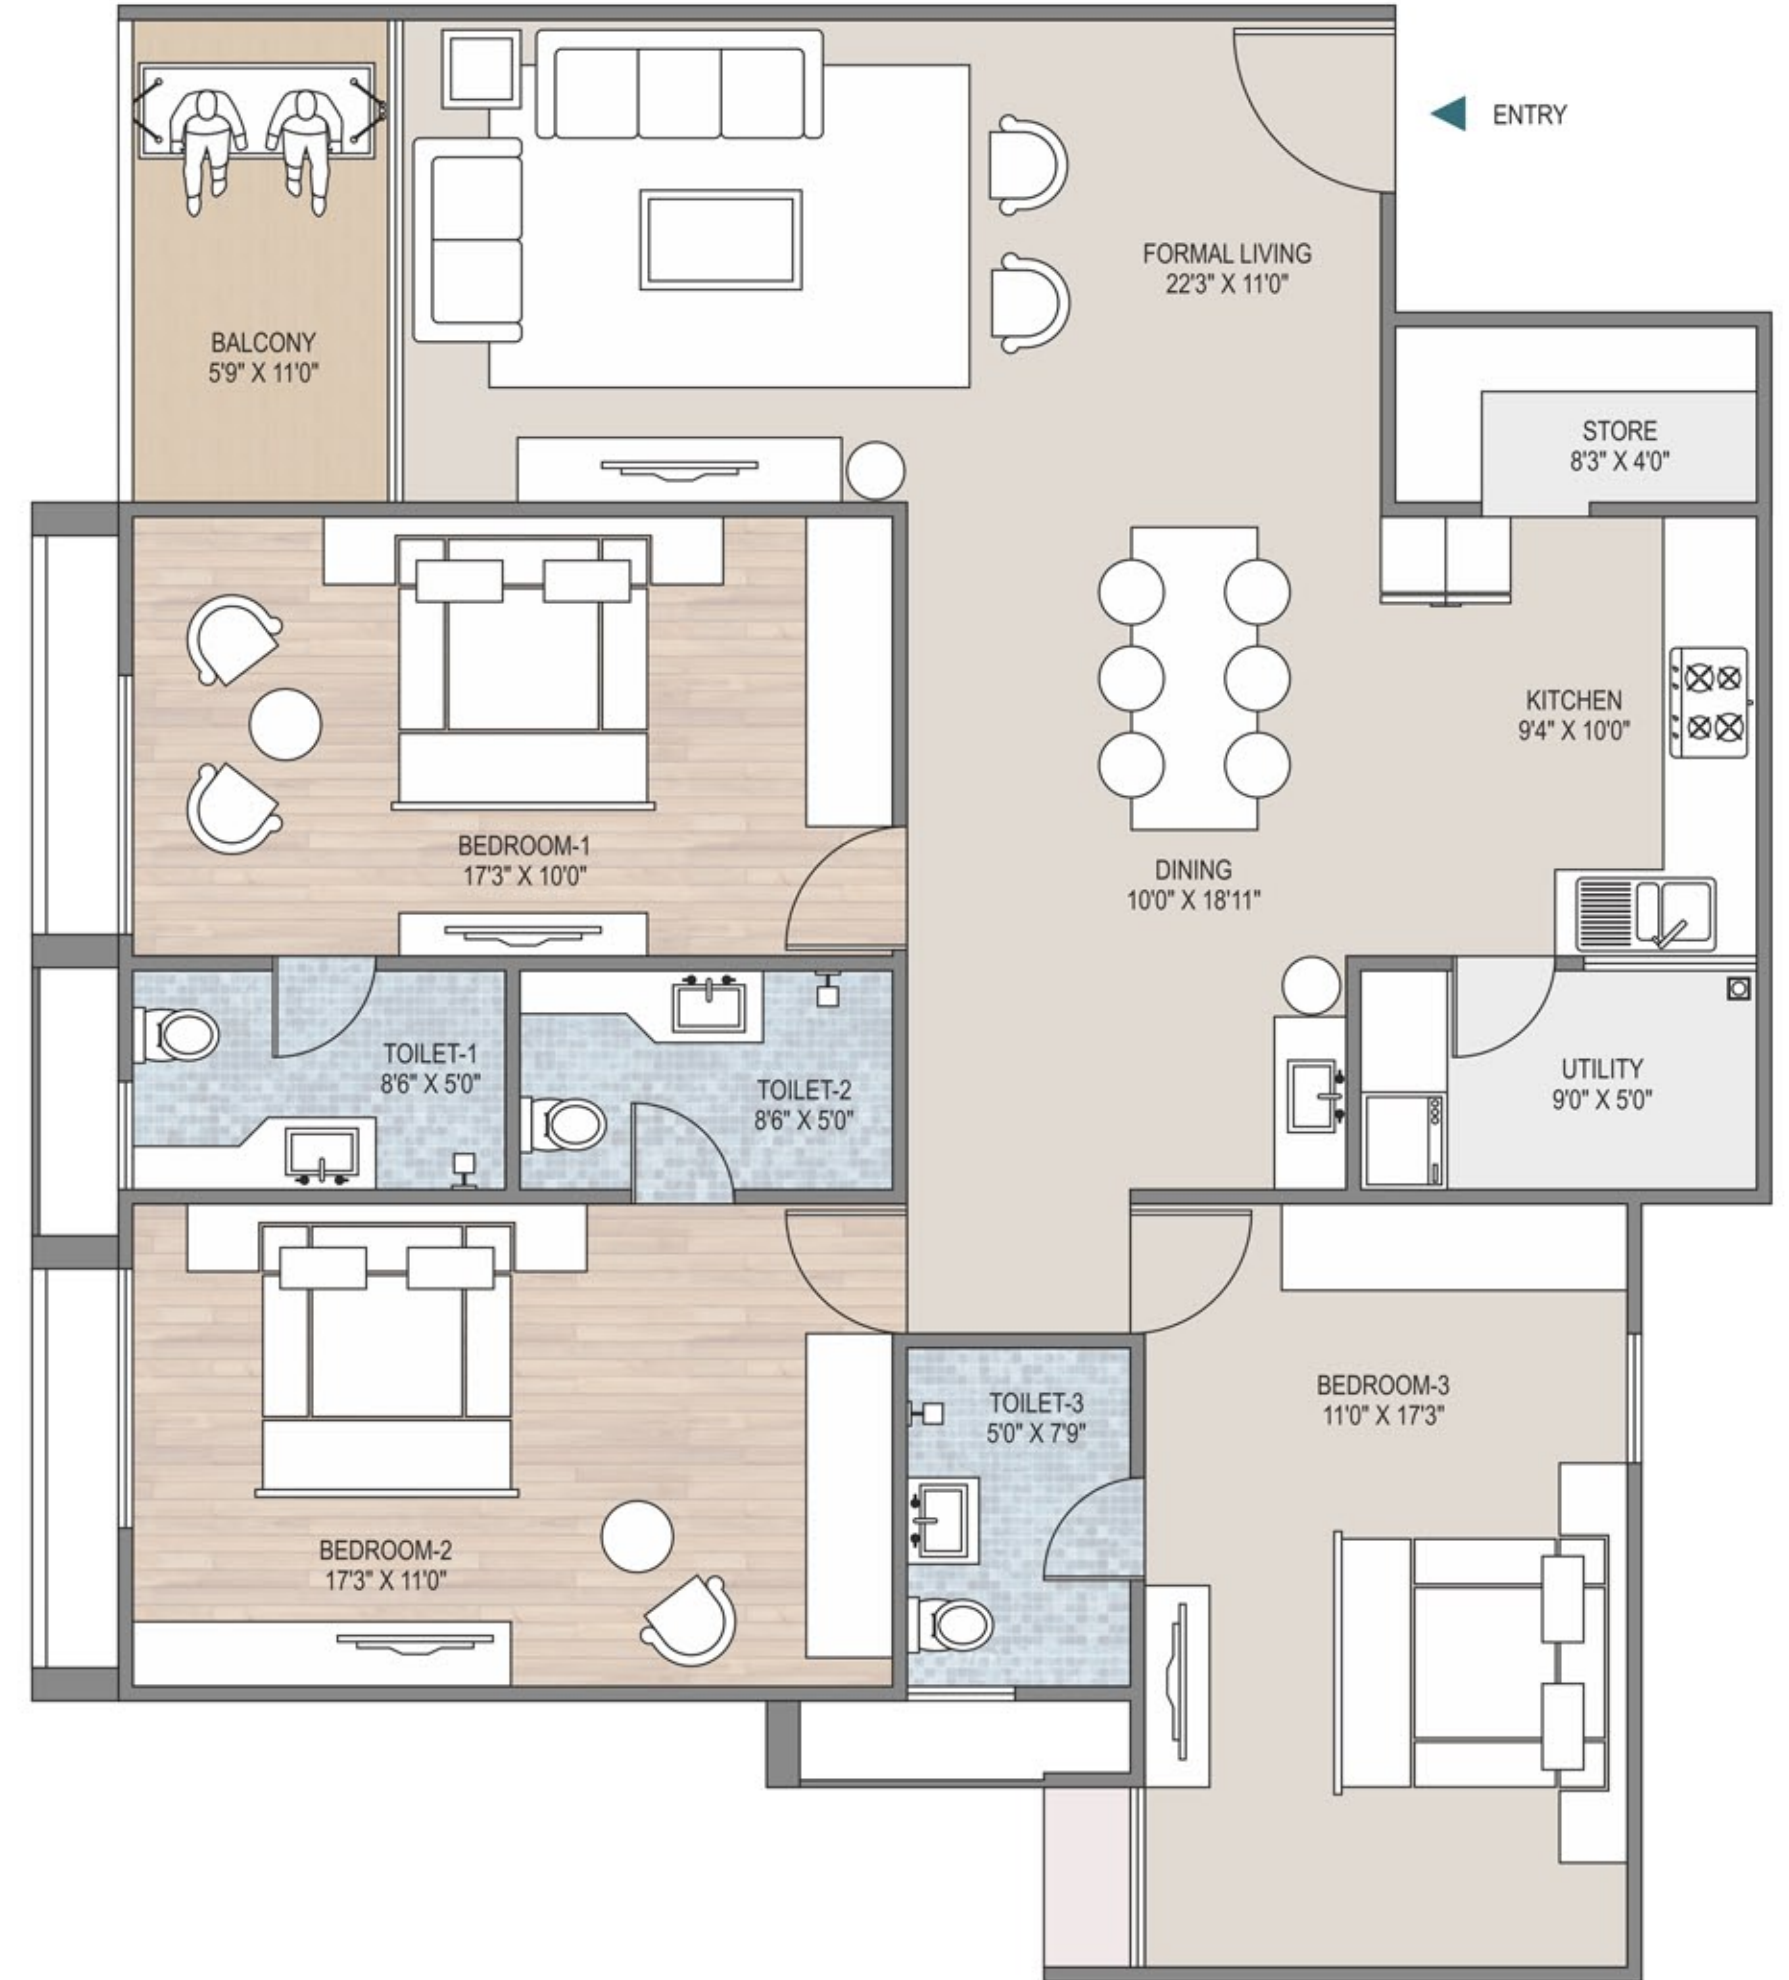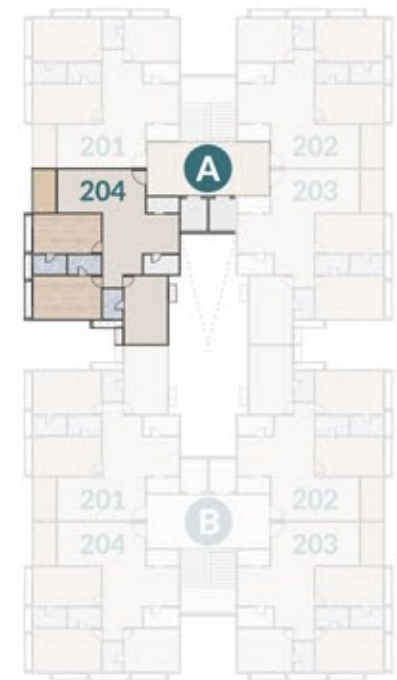

UNIT PLAN

4 BHK

TOWER: C & D



SPECIFICATIONS

RESIDENTIAL

PAINT
External Walls with double coat sand face plaster with texture/ acrylic paint. Internal Walls with single coat finished plaster with cement base Putty finish.

FLOORING
Double Charged Vitrified tiles flooring in all area & Wooden Laminated flooring in 2 Master bedrooms.

ELECTRIFICATION
Concealed three phase electrification with adequate points as per architect's design. A.C. points in all bedrooms and living room. Standard quality ISI wire & MCB board & Switches.

DOORS
Decorative Main door with veneer finish and wooden frame & all other will be flush door with wooden frame.

WINDOWS
Anodized/ Powder Coated Aluminium windows with MS safety grill/ railing (as per architect design) and natural stone jambs.

BATHROOMS
Glazed tiles flooring with colored glazed tiles dedo up-to 6'6" level. Standard quality C.P. fitting and sanitary ware.

KITCHEN
Granite platform with up-to 4' glazed tiles dedo. Glazed tiles under platform. D.P. polish natural stone shelves and glazed tiles dedo in store rooms & glazed tiles dedo in wash area.

ROAD
Internal roads with interlock blocks/ stone with street lights.

WATER SUPPLY
Common tube well with under ground water tank and over head water tank-for 24 hour water supply.

COMMON PLOT
Well developed common plot with lush green garden, children play area, parking, landscaping, water bodies and fountain & Sit-outs.

TREATMENTS
Anti-termite treatment at parking level and water proofing treatment at terrace level.

COMMERCIAL

PAINT
Outside Wall with double coat plaster with acrylic paint or elevation as per architect's design. Front elevation as per architect's design.

FLOORING
Vitrified tiles flooring in all showrooms.

ELECTRIFICATION
Power supply with concealed wiring. Standard quality ISI wiring with switches of reputed brand.

SALIENT FEATURES

- 200 Ft. & 60 Ft. Two Road-Corner Project
- Ample parking spaces (Common Open & Basement Parking)
- Automatic Elevators exclusively for Commercial use
- 24x7 Security Service
- 24x7 Hour Water Supply
- Wide frontage of each Showroom for better results
- Separate Bathroom in each Showroom with glazed Tiles flooring & with coloured Glazed Tiles dedo with Standard quality CP fitting & Sanitary ware of reputed brand.

BRANDS WE USE (OR EQUIVALENT)

	STEEL	
	CEMENT	  
	FLOORING	
	WINDOWS	  
	BATHROOM	  
	ELECTRIC	  
	SWITCHES	
	ELEVATORS	
	PUTTY	
	PAINT	  
	PLUMBING	 
	GLASS	 

TERMS & CONDITIONS: All the architectural and interior images in the brochure, are merely simulated interpretations using computer graphics to enhance the customer understanding and are not factual images. • The colour and general appearance of the flooring and wall tiles, sanitary ware & fittings, walls, ceilings, windows, doors, internal roads, trees, shrubbery etc. shown in the simulated computer graphics images are taken from the object libraries for the purpose of presentation and the prospective buyers of the concerned property are advised to refer to the construction specifications mentioned in the brochure. Additional amenities and/ or utilities not mentioned or shown in the brochure but may be required as per the law, should be deemed to be forming part of the project by the purchaser. • All Furniture including wardrobes, other sofa furnishings inter-alia curtains, mattresses, bed linen, upholstery etc., lights and other electrical fixtures and appliances like air conditioners, refrigerators, TV's, telephones, laptops etc., any of the equipment, household accessories inter-alia crockery and cutlery, rugs, carpets, decorative pieces and wall hangings, wall papers, utensils etc., apparels and all other consumable and movable items shown in the simulated images do not form part of the sale of any property by the developer. • All dimensions presented herein are approximate and the measurements are made from unfurnished surfaces. • All rights reserved with the developers to make any changes in the project and all the members shall abide by such changes. • GST, AUDA charges along-with GEB/Torrent electrical charges including cable and Sub-station cost shall be borne by purchaser. • Stamp duty, registration charges, or any other charges and taxes as & when levied by government or any of its body shall be borne by purchaser/ buyer/ legal possession holder. • GST at applicable rate is payable on the due amount and is non-refundable. • This brochure is for restricted private circulation only and is for an easy display of the project. It should not be considered as a legal document with obligations for specific performance. It is meant for the purpose of conceptual presentation only. • Subject to Ahmedabad Jurisdiction only.

LOCATION

(NOT TO SCALE)



PROJECT BY



P.M REALITY

SITE ADDRESS

F. P. NO.-80, T.P.S. NO.-85, OPP. CITY PULSE CINEMA
SARKHEJ, AHMEDABAD.

+91 99090 19330 | www.alnoor2023.com

ARCHITECT & LANDSCAPE DESIGNER



STRUCTURAL CONSULTANT

SETU
INFRASTRUCTURE

MEP CONSULTANT



PROUD TO BE ASSOCIATED WITH



PROJECT BY



P. M. REALITY