

A decorative crown graphic in a light grey color, featuring intricate patterns and a central peak, positioned behind the main text.

**राधा**

रेन्सिडेन्सी

2 & 3 BHK Lavish Flats












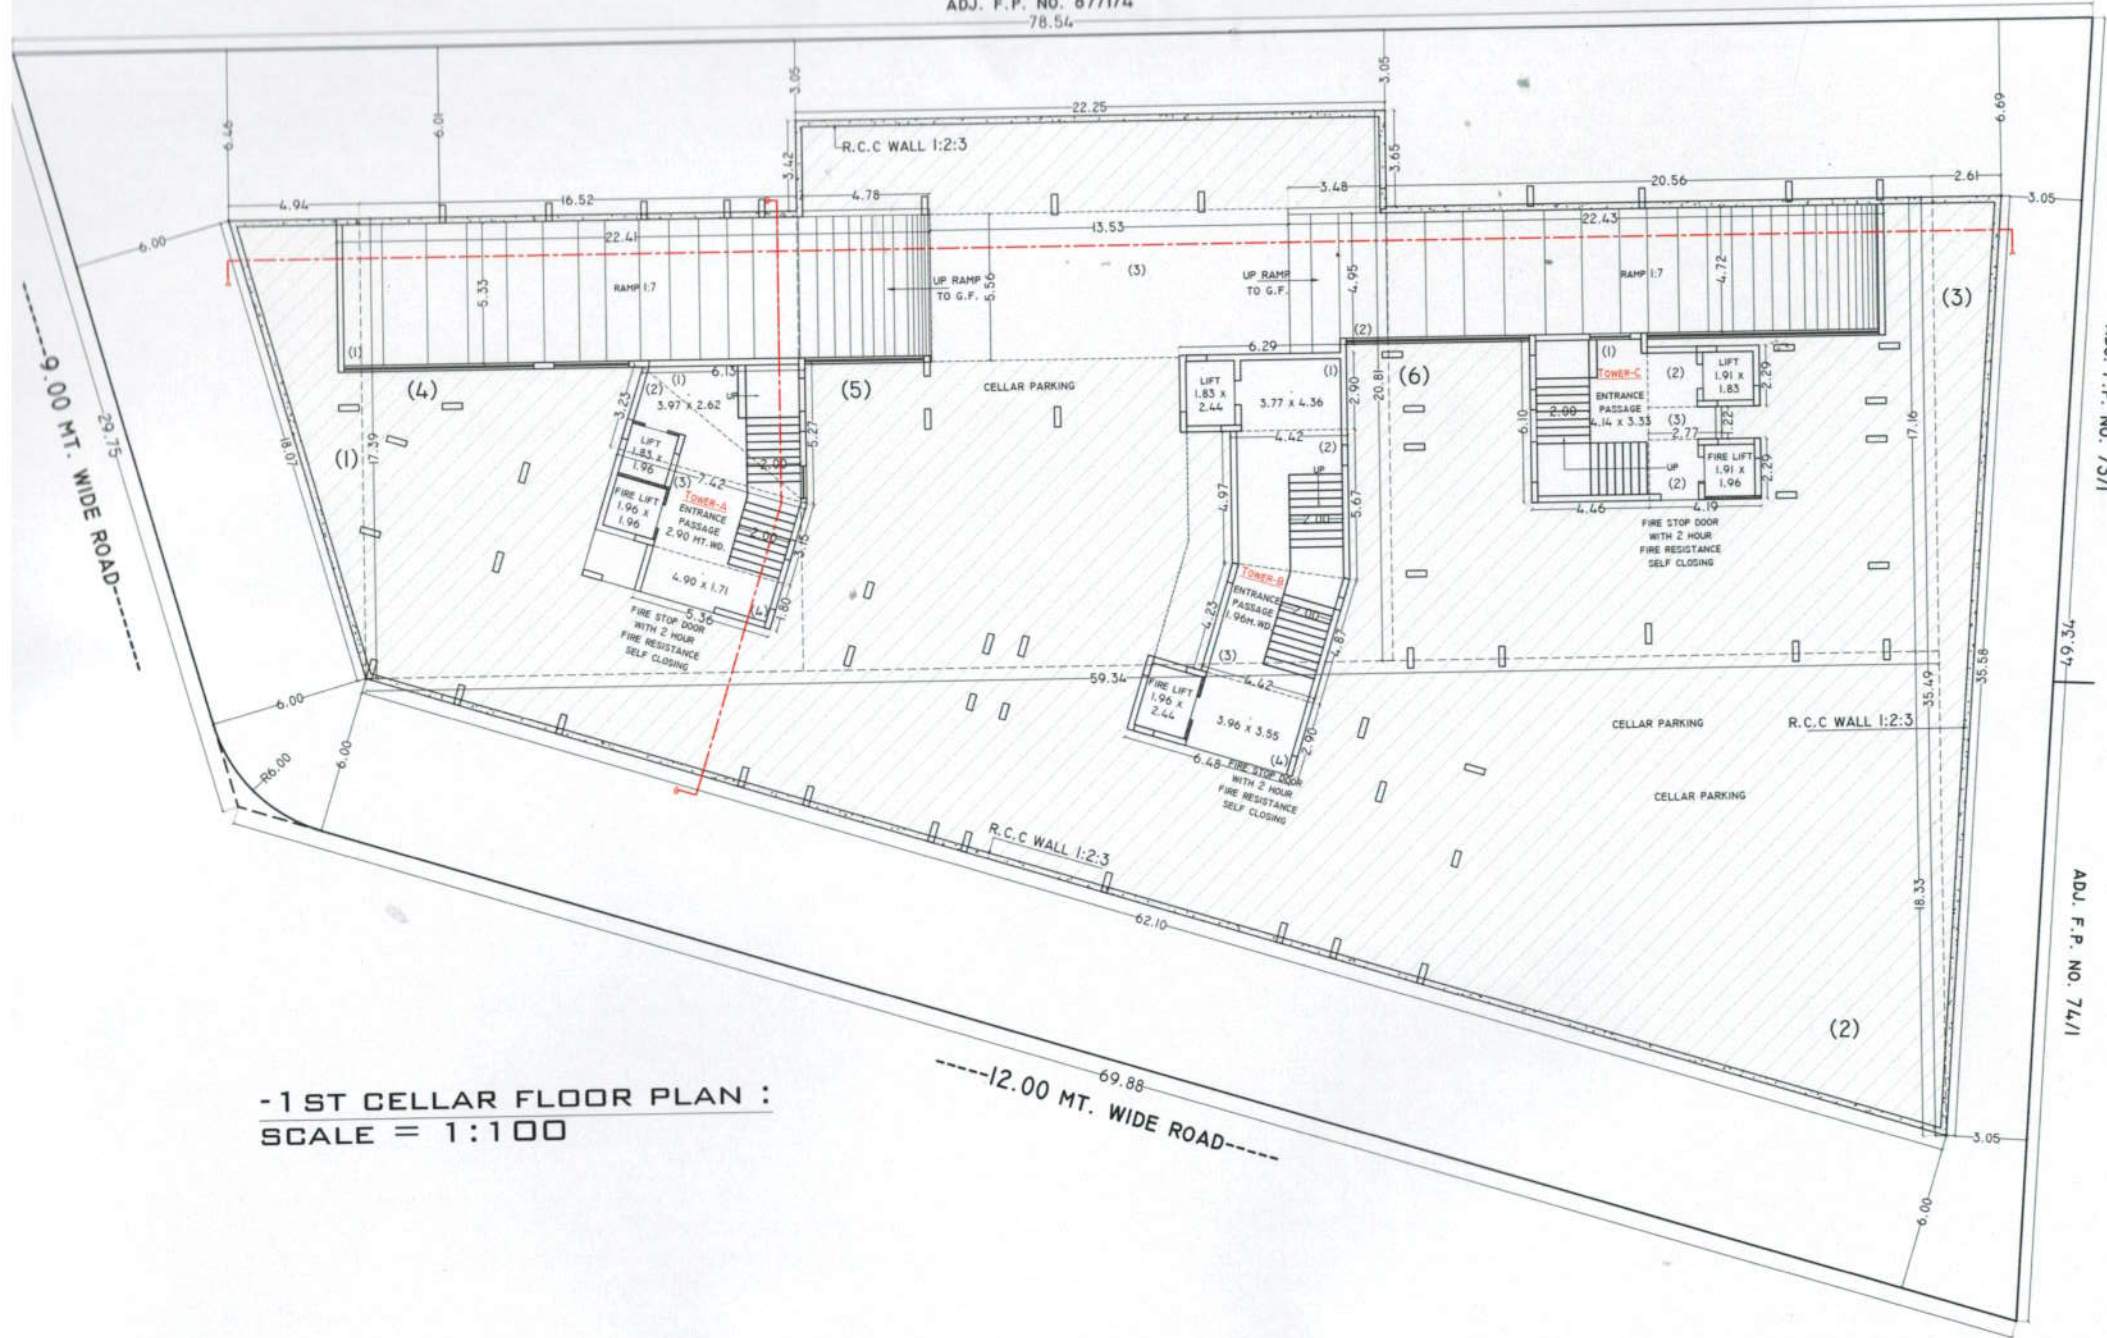

**-1 ST CELLAR FLOOR PLAN :**  
**SCALE = 1:100**

ADJ. F.P. NO. 73/1

ADJ. F.P. NO. 74/1



ADJ. F.P. NO. 87/1/4

78.54

H.H.	H.H.	H.H.
FIRE W.T. 2,50,000 LT.	GENERAL W.T. 100,000 LT.	RAIN W.T. 50,000 LT.

PERCOLATION PIT

6.00 MT. WD. OPEN TO SKY

H.H.	H.H.	H.H.
FIRE W.T. 2,50,000 LT.	GENERAL W.T. 100,000 LT.	RAIN W.T. 50,000 LT.

PERCOLATION PIT

6.00 MT. WD. OPEN TO SKY

H.H.	H.H.	H.H.
FIRE W.T. 2,50,000 LT.	GENERAL W.T. 100,000 LT.	RAIN W.T. 50,000 LT.

PERCOLATION PIT

D.G. GEN. ELE. TRANSFORMER  
COMMUNITY BIN  
AS PER G.D.C.R.

9.00 MT. WIDE ROAD

ADJ. F.P. NO. 73/1


6.00 MT. WD. OPEN TO SKY

6.00 MT. WD. OPEN TO SKY

12.00 MT. WIDE ROAD

ADJ. F.P. NO. 74/1


GROUND FLOOR PLAN :  
SCALE = 1:100

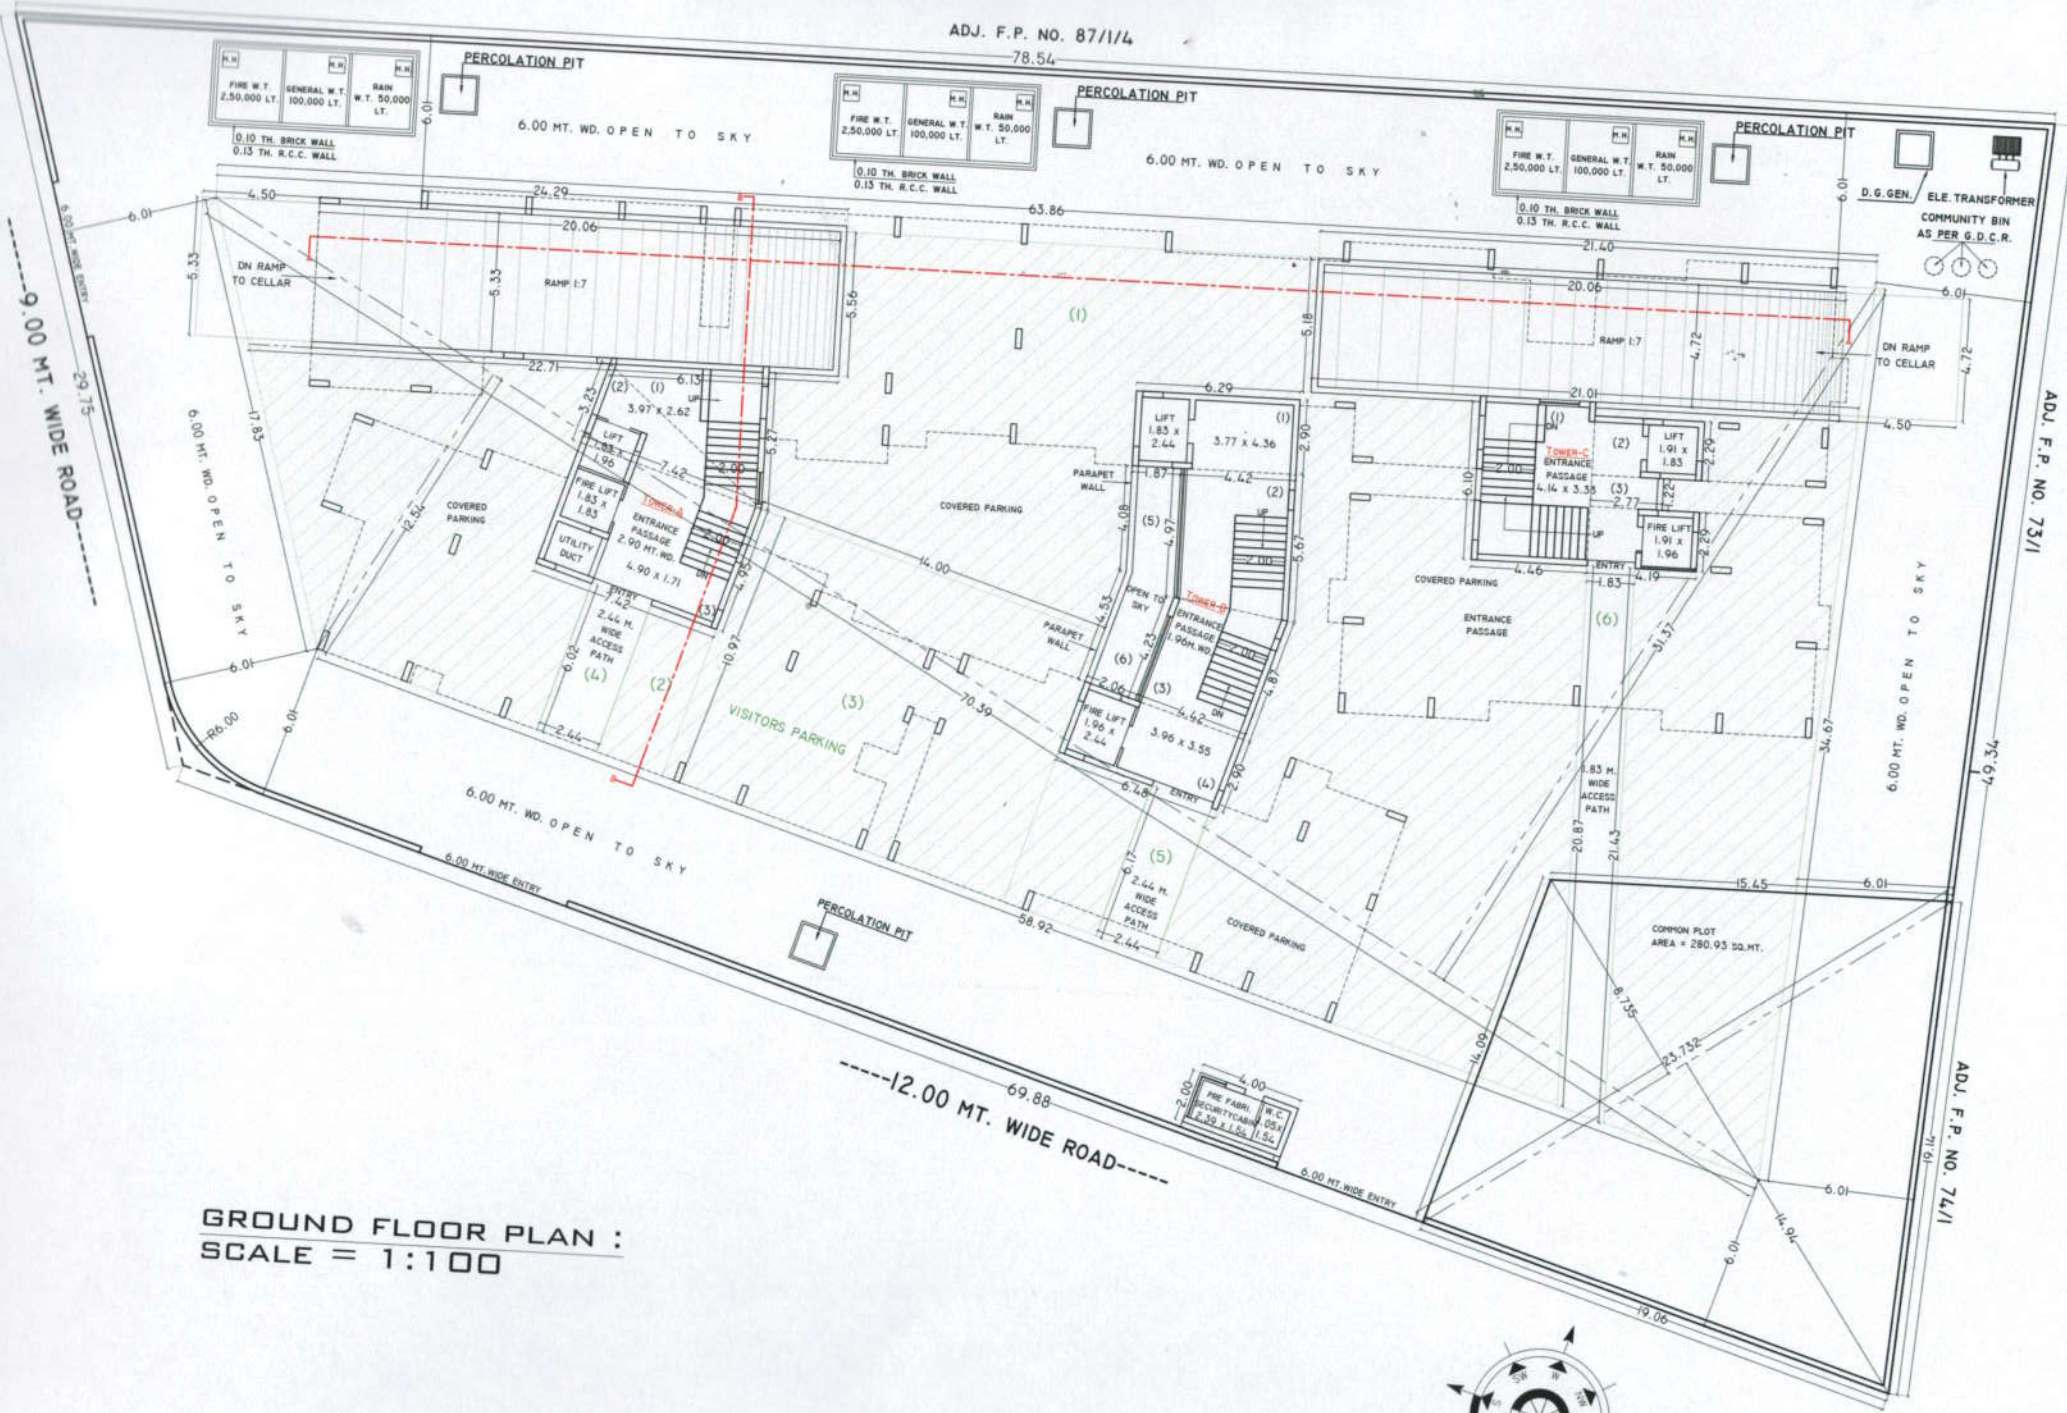

COMMON PLOT  
AREA = 280.95 SQ.MT.



6.00 MT. WD. OPEN TO SKY

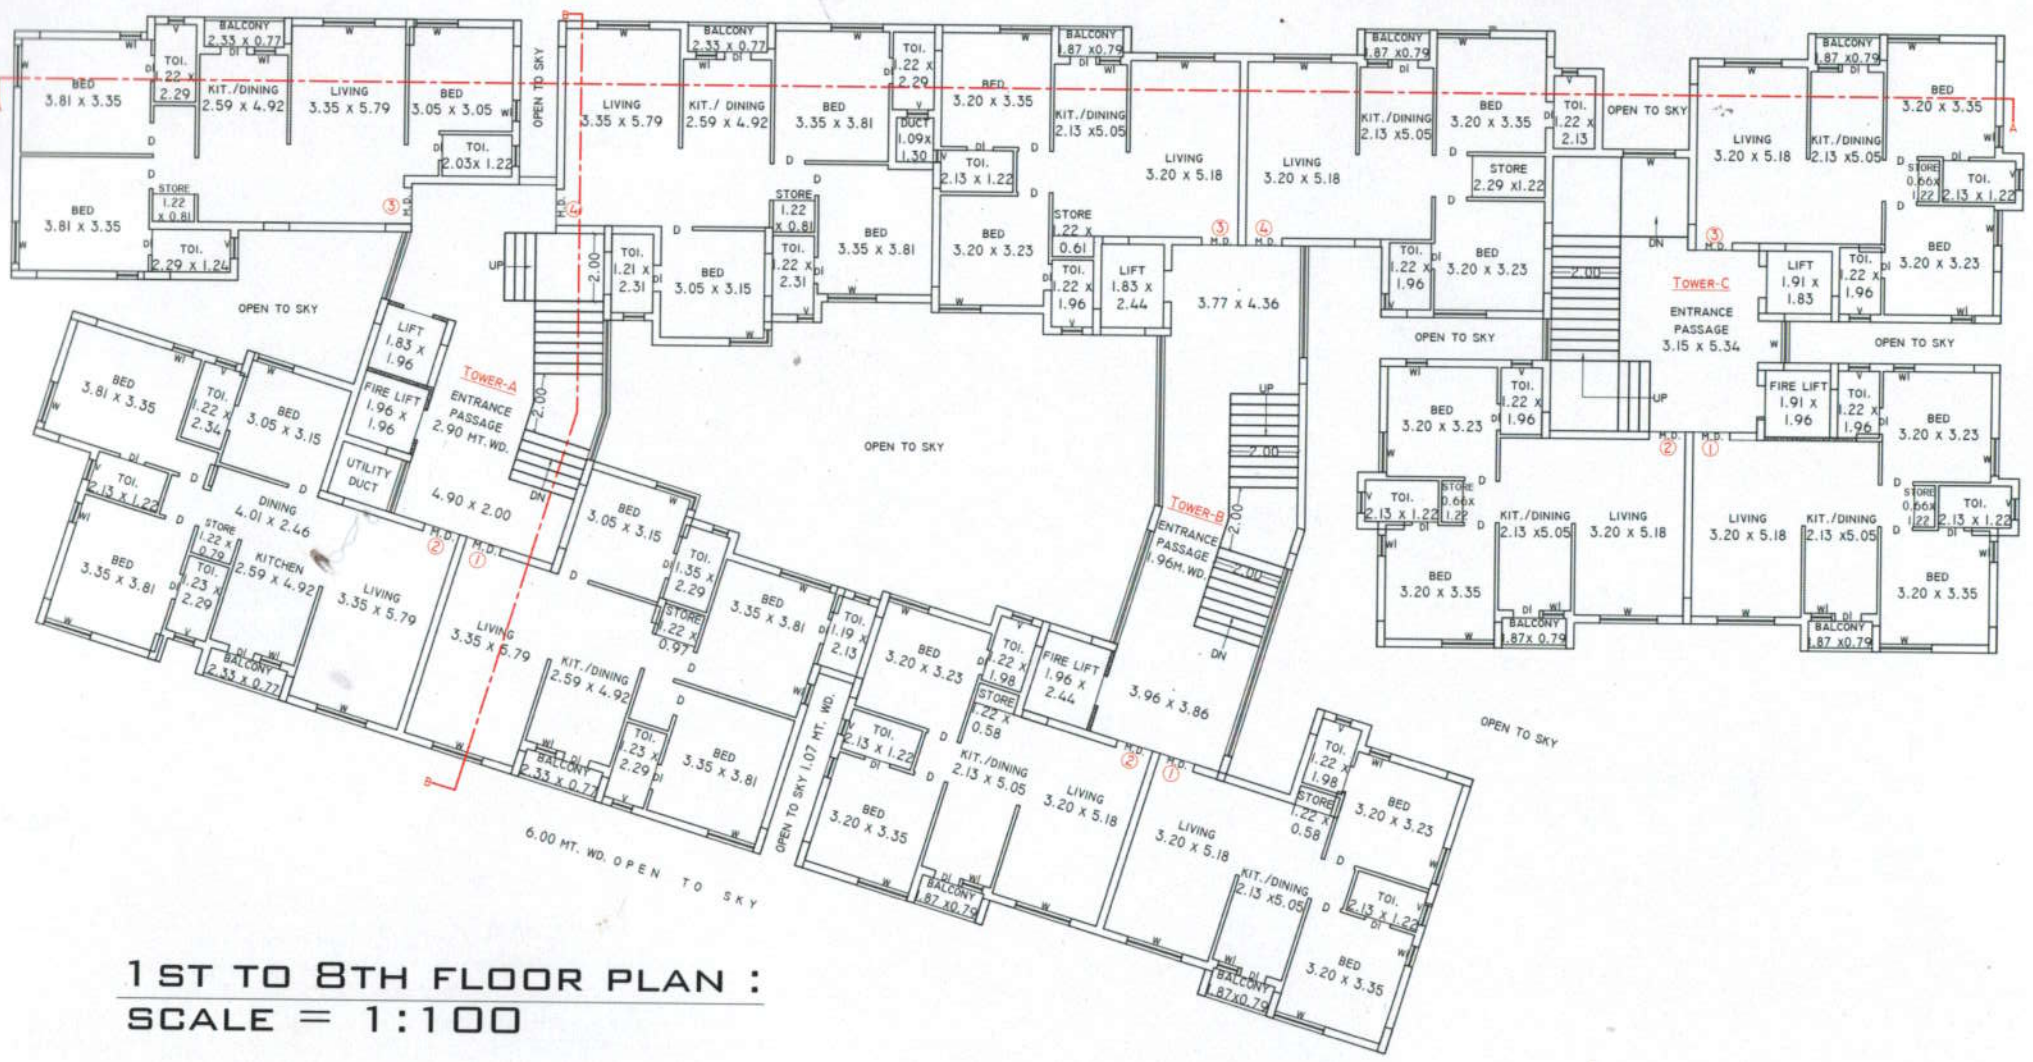


6.00 MT. WD. OPEN TO SKY

6.00 MT. WD. OPEN TO SKY

1 ST TO 8TH FLOOR PLAN :  
SCALE = 1:100

6.00 MT. WD. OPEN TO SKY

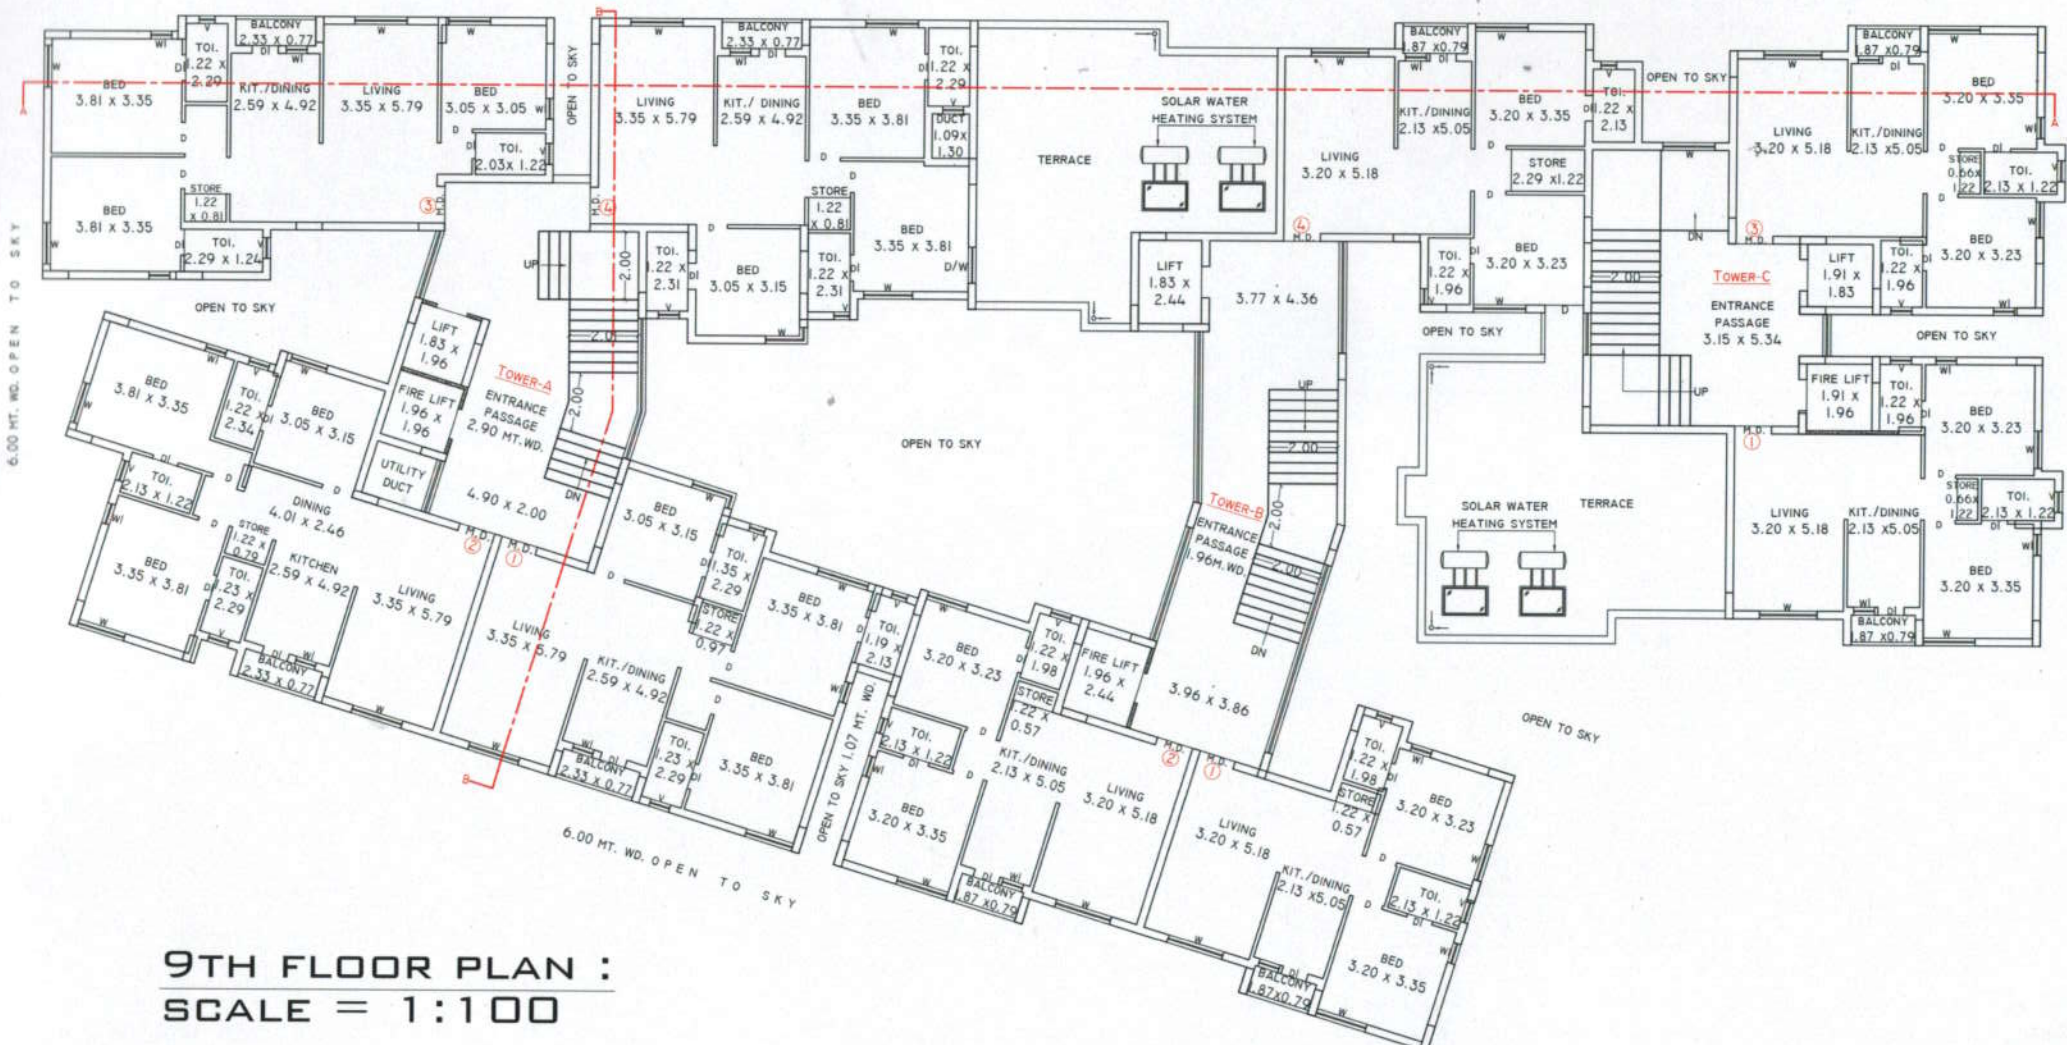


6.00 MT. WD. OPEN TO SKY

6.00 MT. WD. OPEN TO SKY

**9TH FLOOR PLAN :**  
**SCALE = 1:100**



6.00 MT. WD. OPEN TO SKY

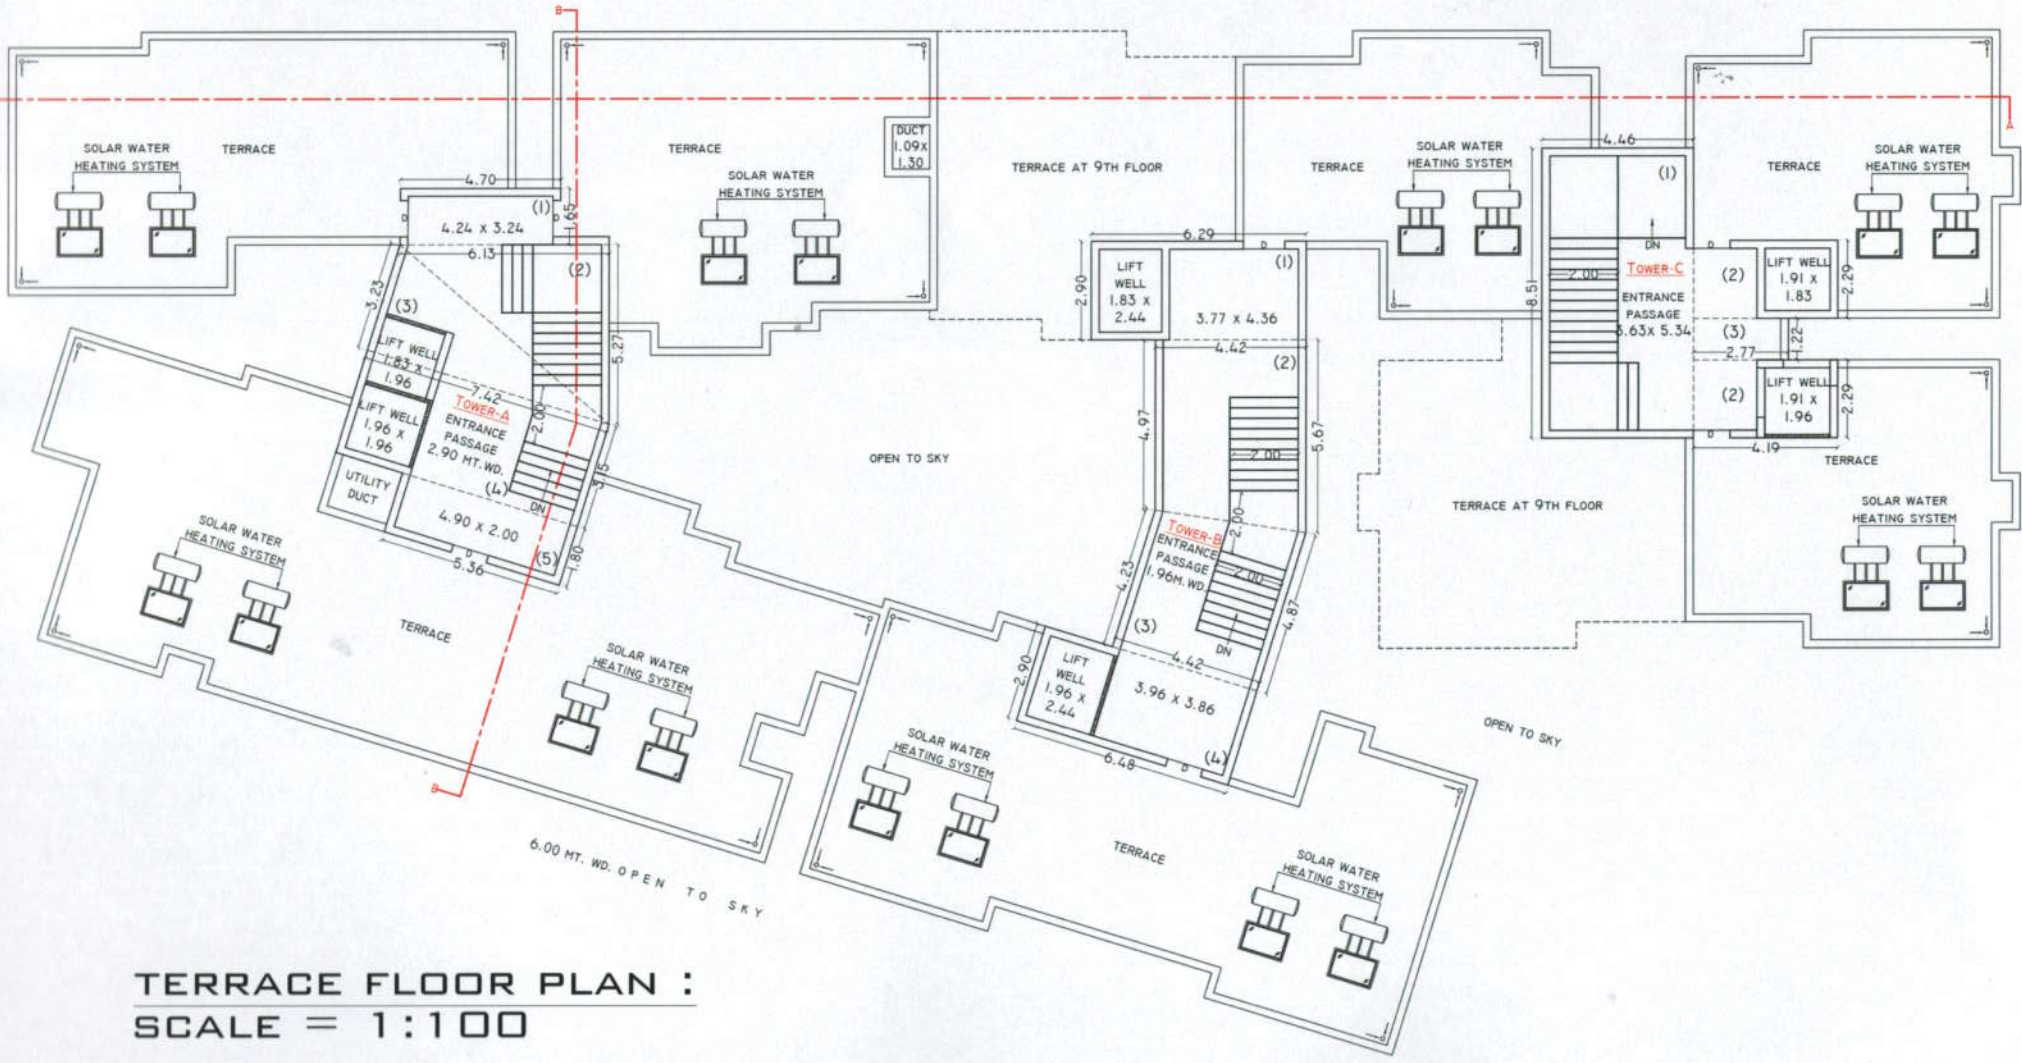

6.00 MT. WD. OPEN TO SKY

**TERRACE FLOOR PLAN :**  
**SCALE = 1:100**



# Specification



## FLOORING

Standard quality vitrified tiles

---



## KITCHEN

Granite platform with stainless steel sink & designer wall tiles beam bottom

---



## TOILET

Designer wall tiles, good quality sanitary and plumbing fitting

---



## DOORS

Decorative safety door & main plain flush door

---



## ELECTRIFICATION

Standard quality modular switches, wire, fan regulator

---



## LIFT

Well furnished good quality

---



## WINDOWS

3 Track aluminium section

---



## PAINTS

Acrylic paint on all external walls & wall putty on internal wall

---



## STORAGE

Bore, underground and over head tank for water

---



## AMENITIES



Cellar Parking



Play Area



Generator



Title Clear



CCTV Camera



Security



Intercom





Site Address : Nr. Parimal Society, B/h Forensic Science Laboratory, University Main Road.



રાણ

રેન્સીડેન્સી