

Developers
JAY YOGESHWAR
ENTERPRISE

Booking Contact
+91 99787 77777

Architect
Ravibhai

Structure Engineer
Chetanbhai Sayani

Legal Advisor
Sureshbhai Govani

વિશિષ્ટતાઓ

- વિદ્યુત્કાર્યક ટાઇલ્સનું ફ્લોરિંગ.
- કિચનમાં ગ્રેનાઇટ પ્લેટફોર્મ સ્ટેનલેસ સ્ટીલ સીક સાથે.
- કિચનમાં પ્લેટફોર્મ ઉપર તથા ટોચલેટમાં ગ્લેઝ ટાઇલ્સ લીન્ટલ લેવલ સુધી.
- એલ્યુમીનીયમ સેક્સન પિન્ડો સાથે.
- આકર્ષક લેમીનેટેડ મેઇન ડોર તથા અન્ય ફ્લસ દરવાજા ઓઇલપેન્ટ સાથે.
- અંદરગ્રાઉન્ડ તથા ઓવરહેડ વોટર ટેન્ક.
- કન્સીલ્ડ ઇલેક્ટ્રીક ફીટીંગ.
- કન્સીલ્ડ પ્લમ્બીંગ ફીટીંગ સાથે.
- પ્રાઇવેટ બોર.
- બહાર બાજુ એકેલીક પેઇન્ટ તથા અંદરની દિવાલોમાં પુક્ટી.
- અગાસીમાં ધાવા ટાઇલ્સનું ફ્લોરિંગ.
- સંપૂર્ણ ટાઇટલ ક્લીયર લોનની સુવિધા.

Address: "Aangan Heights/Bunglows" Beside Aangan City, Opp. Punit Nagar Water Tank, Vavdi, Rajkot


DISCLAIMER:

- ✔ Stamp Duty & Registration Service Tax, GST of any such additional taxes would be charged extra.
- ✔ No external changes would be permitted.
- ✔ Gas, Electricity & Water connection charges would be extra.
- ✔ This brochure is for information purpose only. It does not form a part of the agreement or any legal document.
- ✔ Builders reserves all rights to change if necessary without any prior notice.



AANGAN
HEIGHTS/BUNGLOWS

TYPICAL FLOOR PLAN AANGAN HEIGHTS

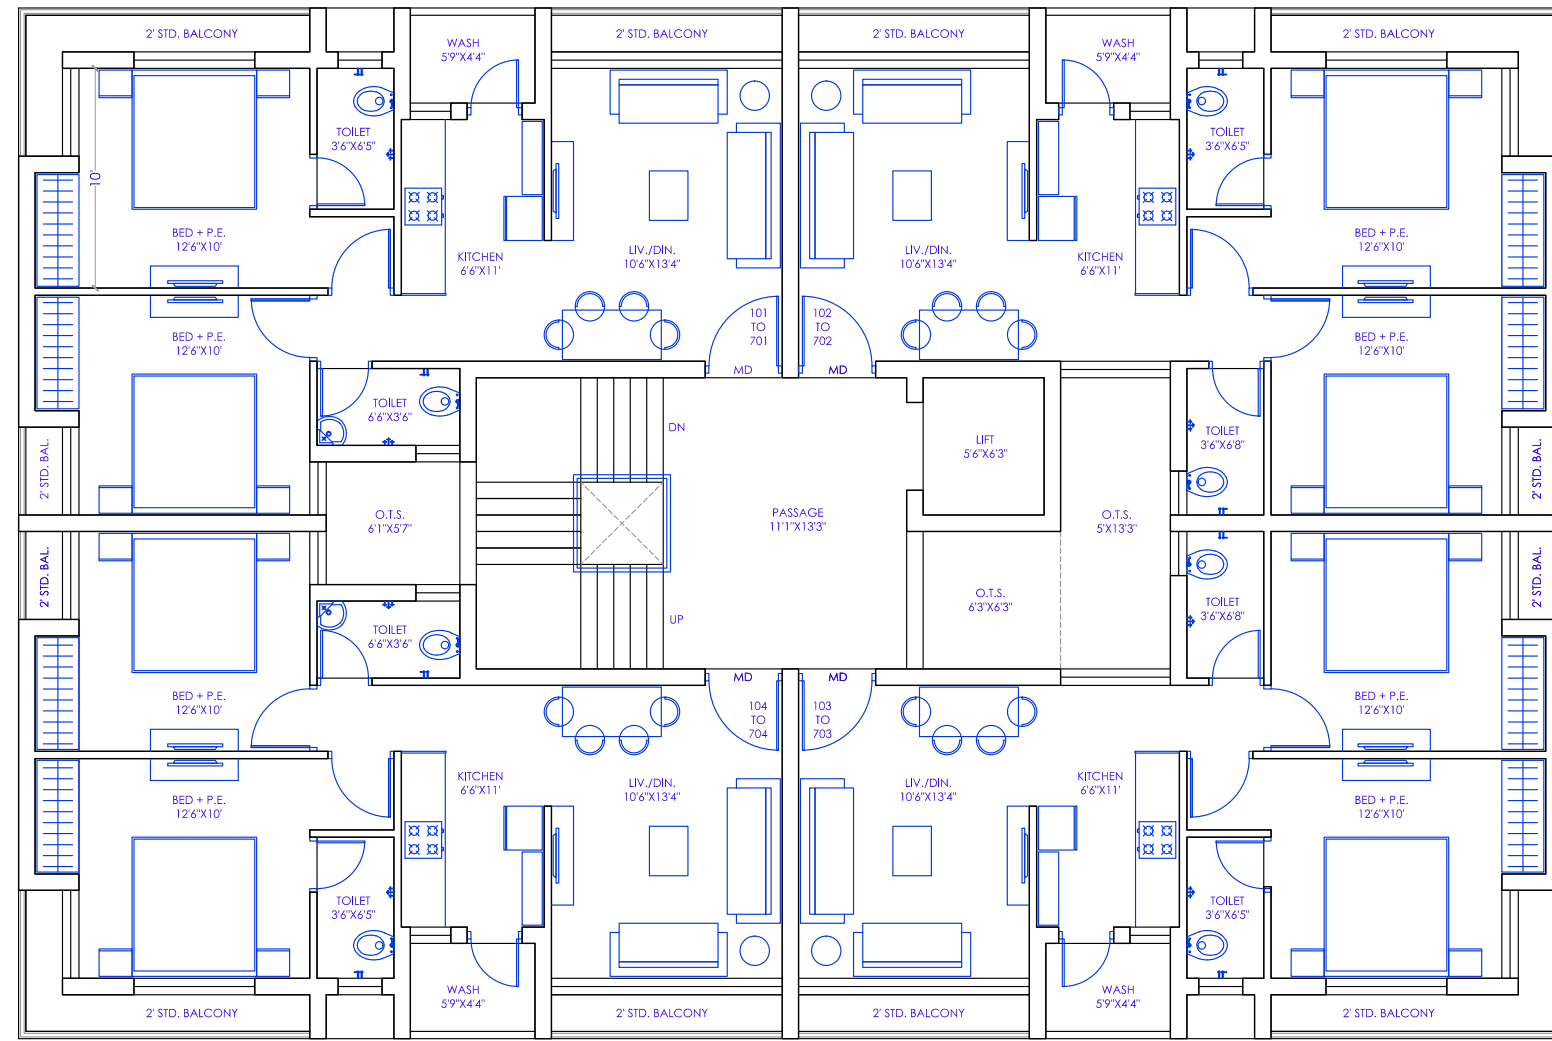


TYPICAL FLOOR PLAN(1ST TO 7TH)

All dimension are with Projection Elevation

CARPET PROJECTION - 547
- 65


GROUND FLOOR PLAN AANGAN BUNGLOWS

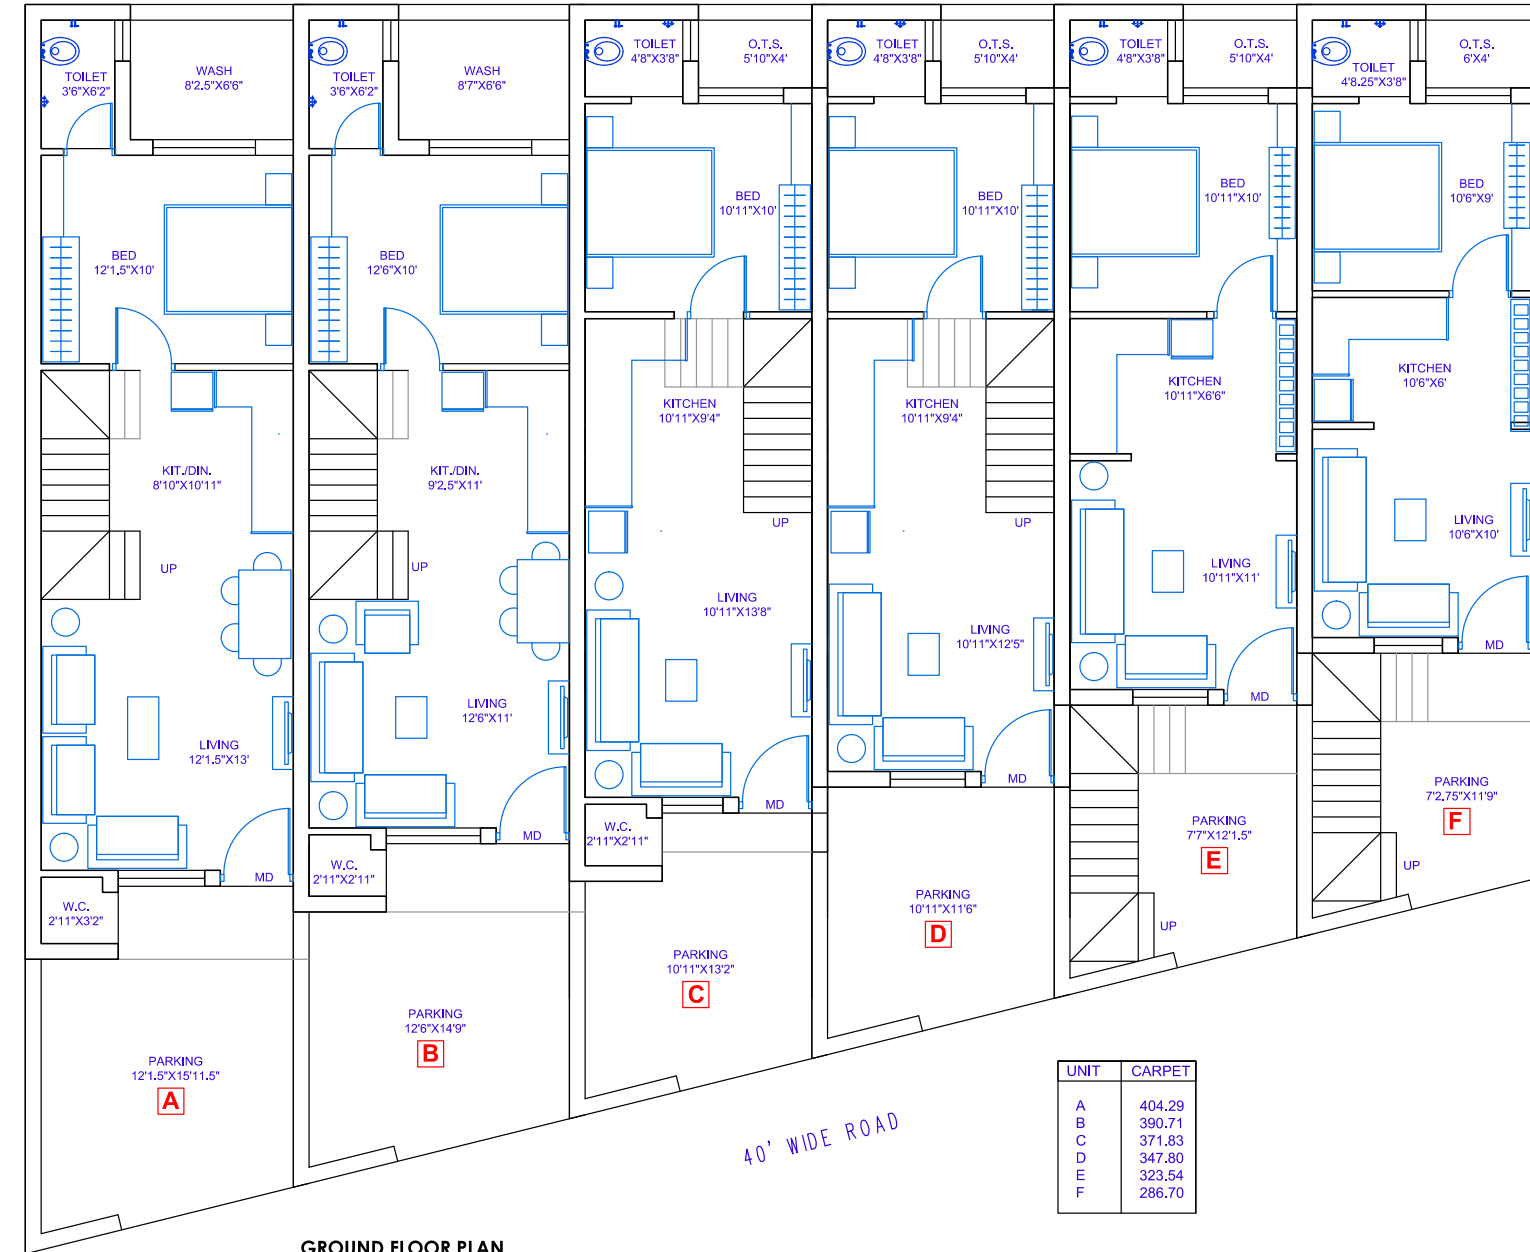

GROUND FLOOR PLAN All dimension are with Projection Elevation

| UNIT | CARPET |
|------|--------|
| A | 404.29 |
| B | 390.71 |
| C | 371.83 |
| D | 347.80 |
| E | 323.54 |
| F | 286.70 |

FIRST FLOOR PLAN AANGAN BUNGLOWS

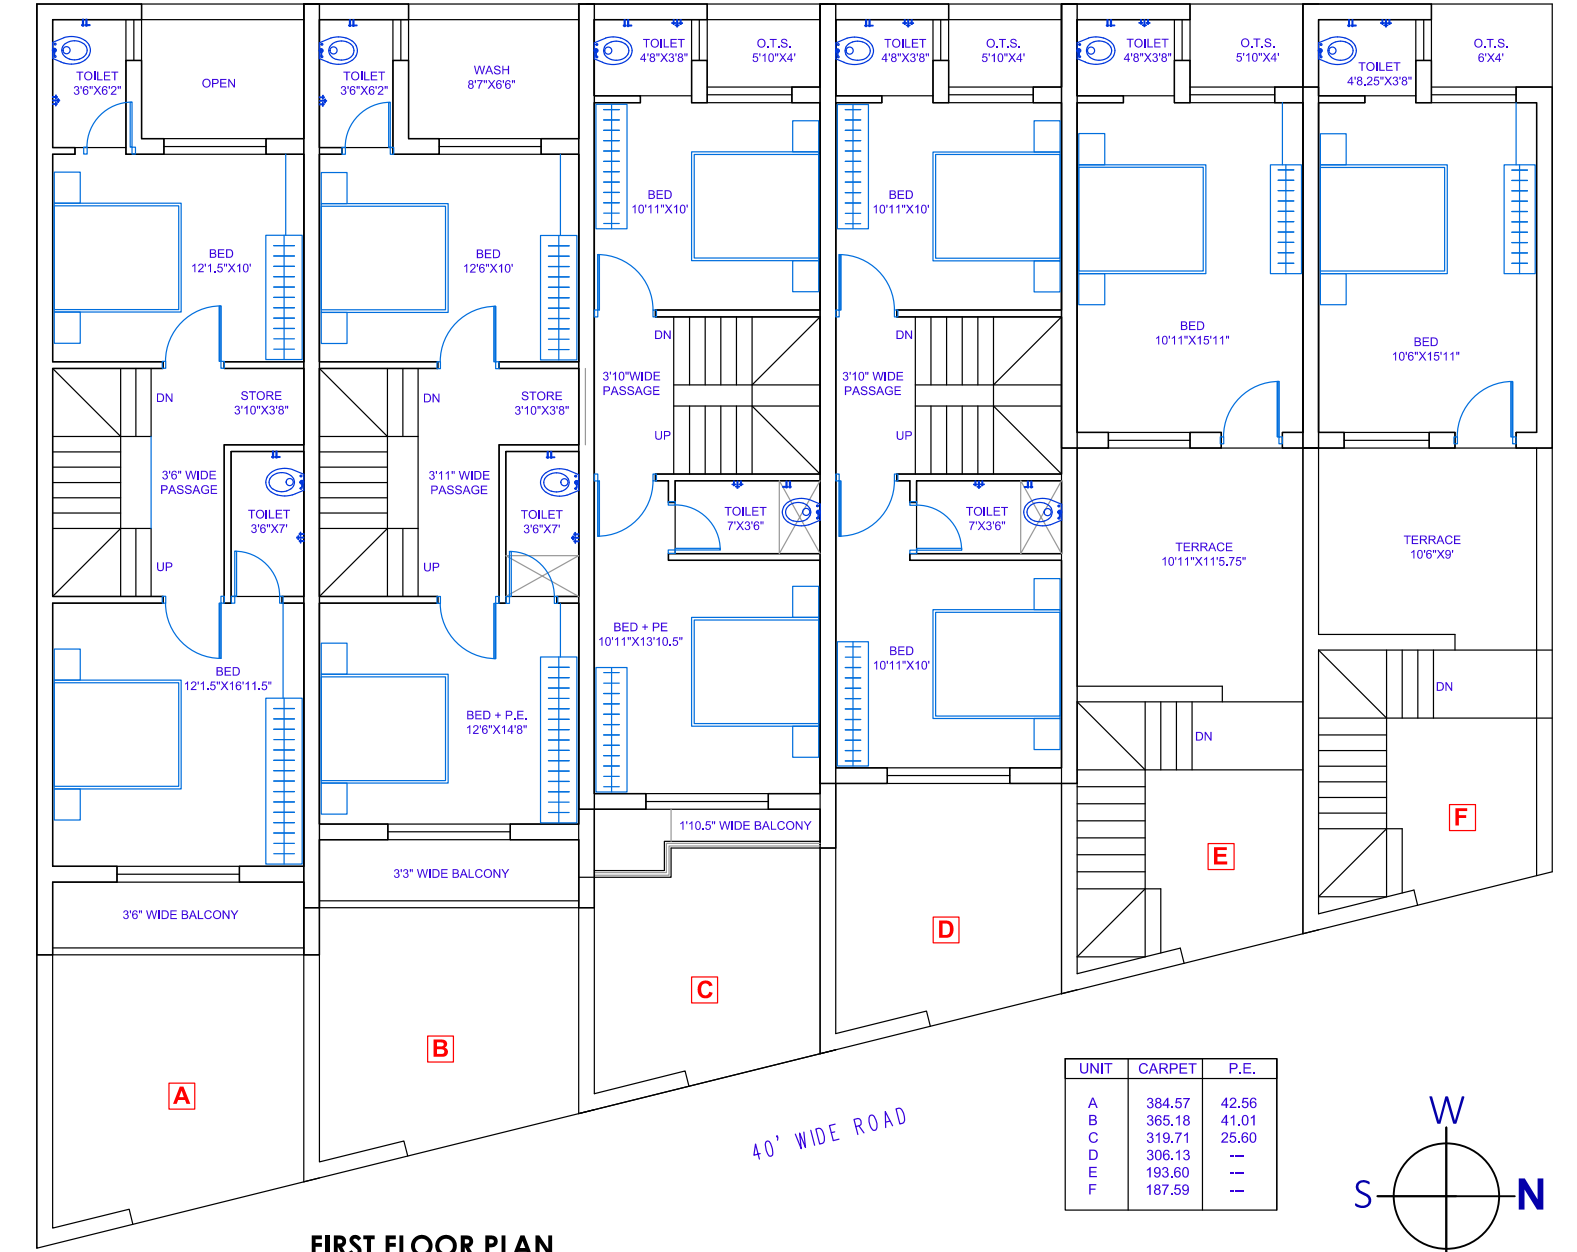

FIRST FLOOR PLAN All dimension are with Projection Elevation

| UNIT | CARPET | P.E. |
|------|--------|-------|
| A | 384.57 | 42.56 |
| B | 365.18 | 41.01 |
| C | 318.71 | 25.60 |
| D | 306.13 | -- |
| E | 193.60 | -- |
| F | 187.59 | -- |

