





**SHALIGRAM  
DEVELOPERS**



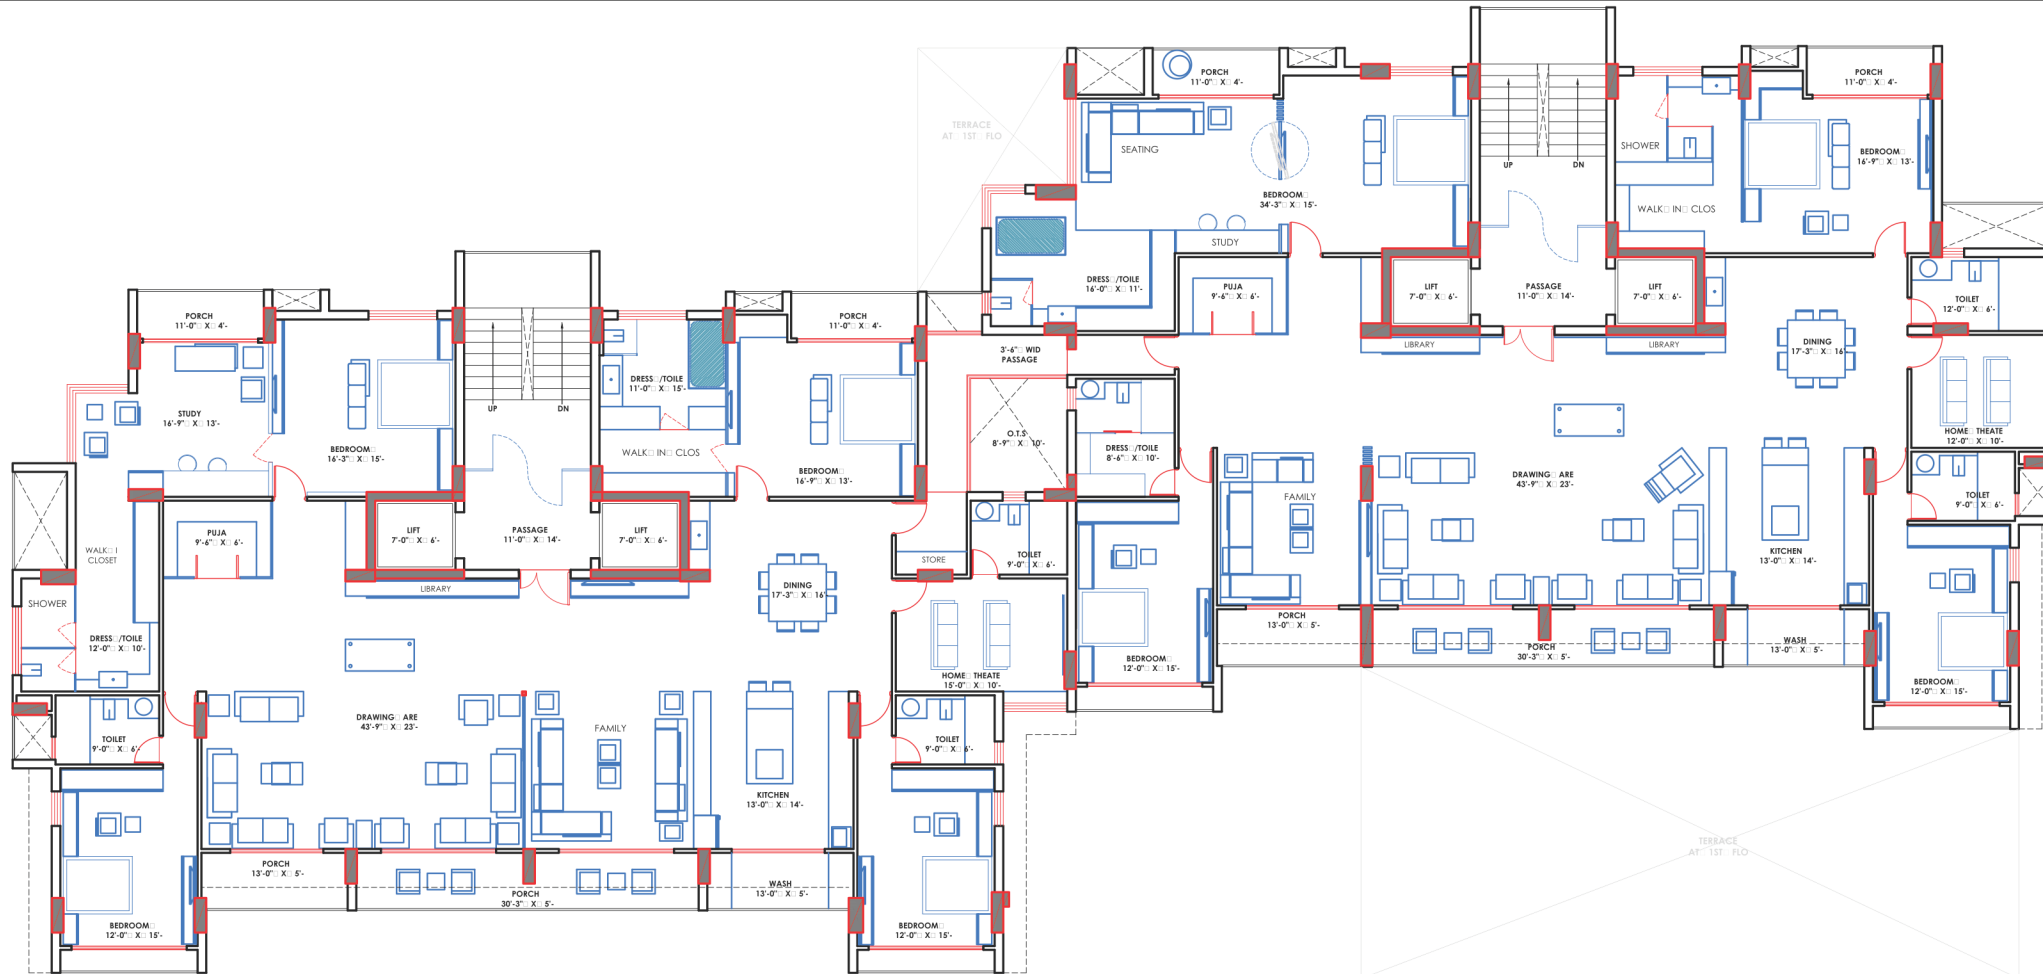

9TH TO 12TH FL  
LARGE FLA

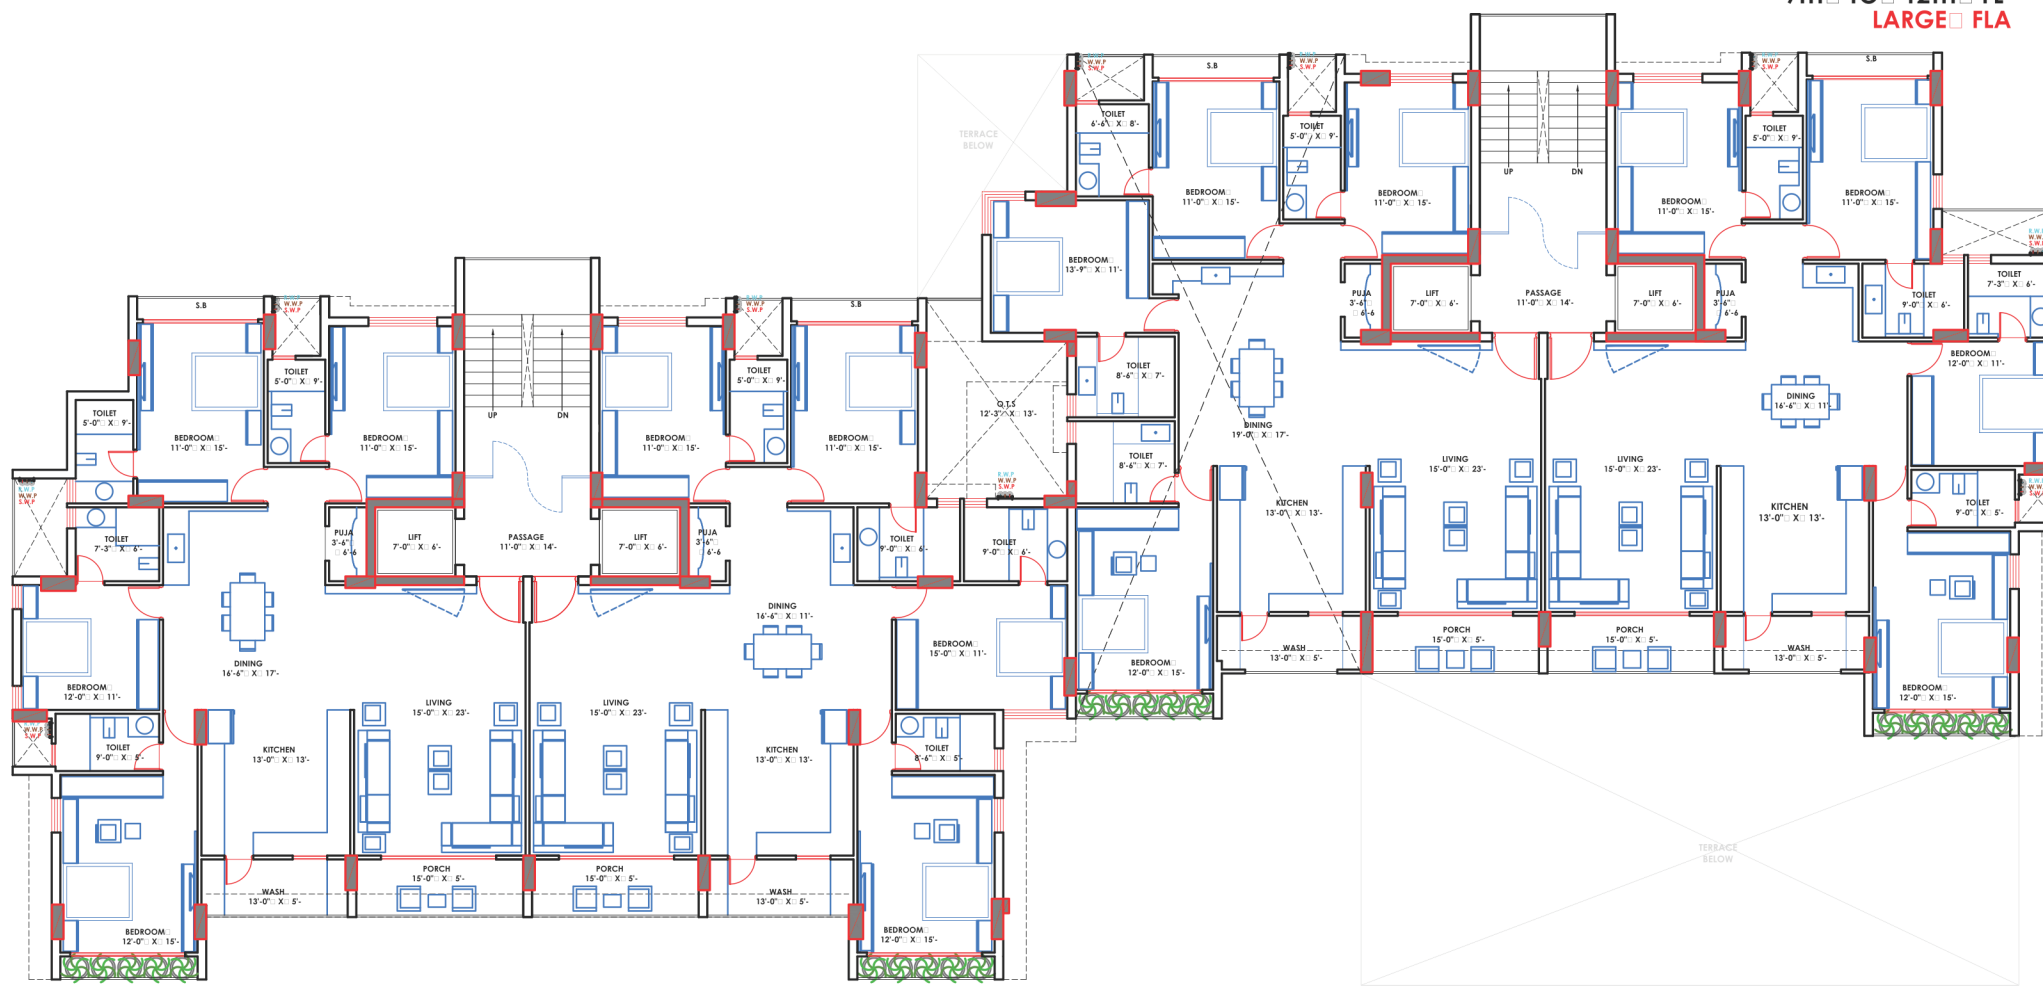

TYPICAL FLOOR  
2ND TO 8TH FL

DT. 30.10.1



ARCHITECT  
INDISIGN  
PRAJATI KIRITADI