


A A N G A N B U N G L O W S
A T S A N A N D








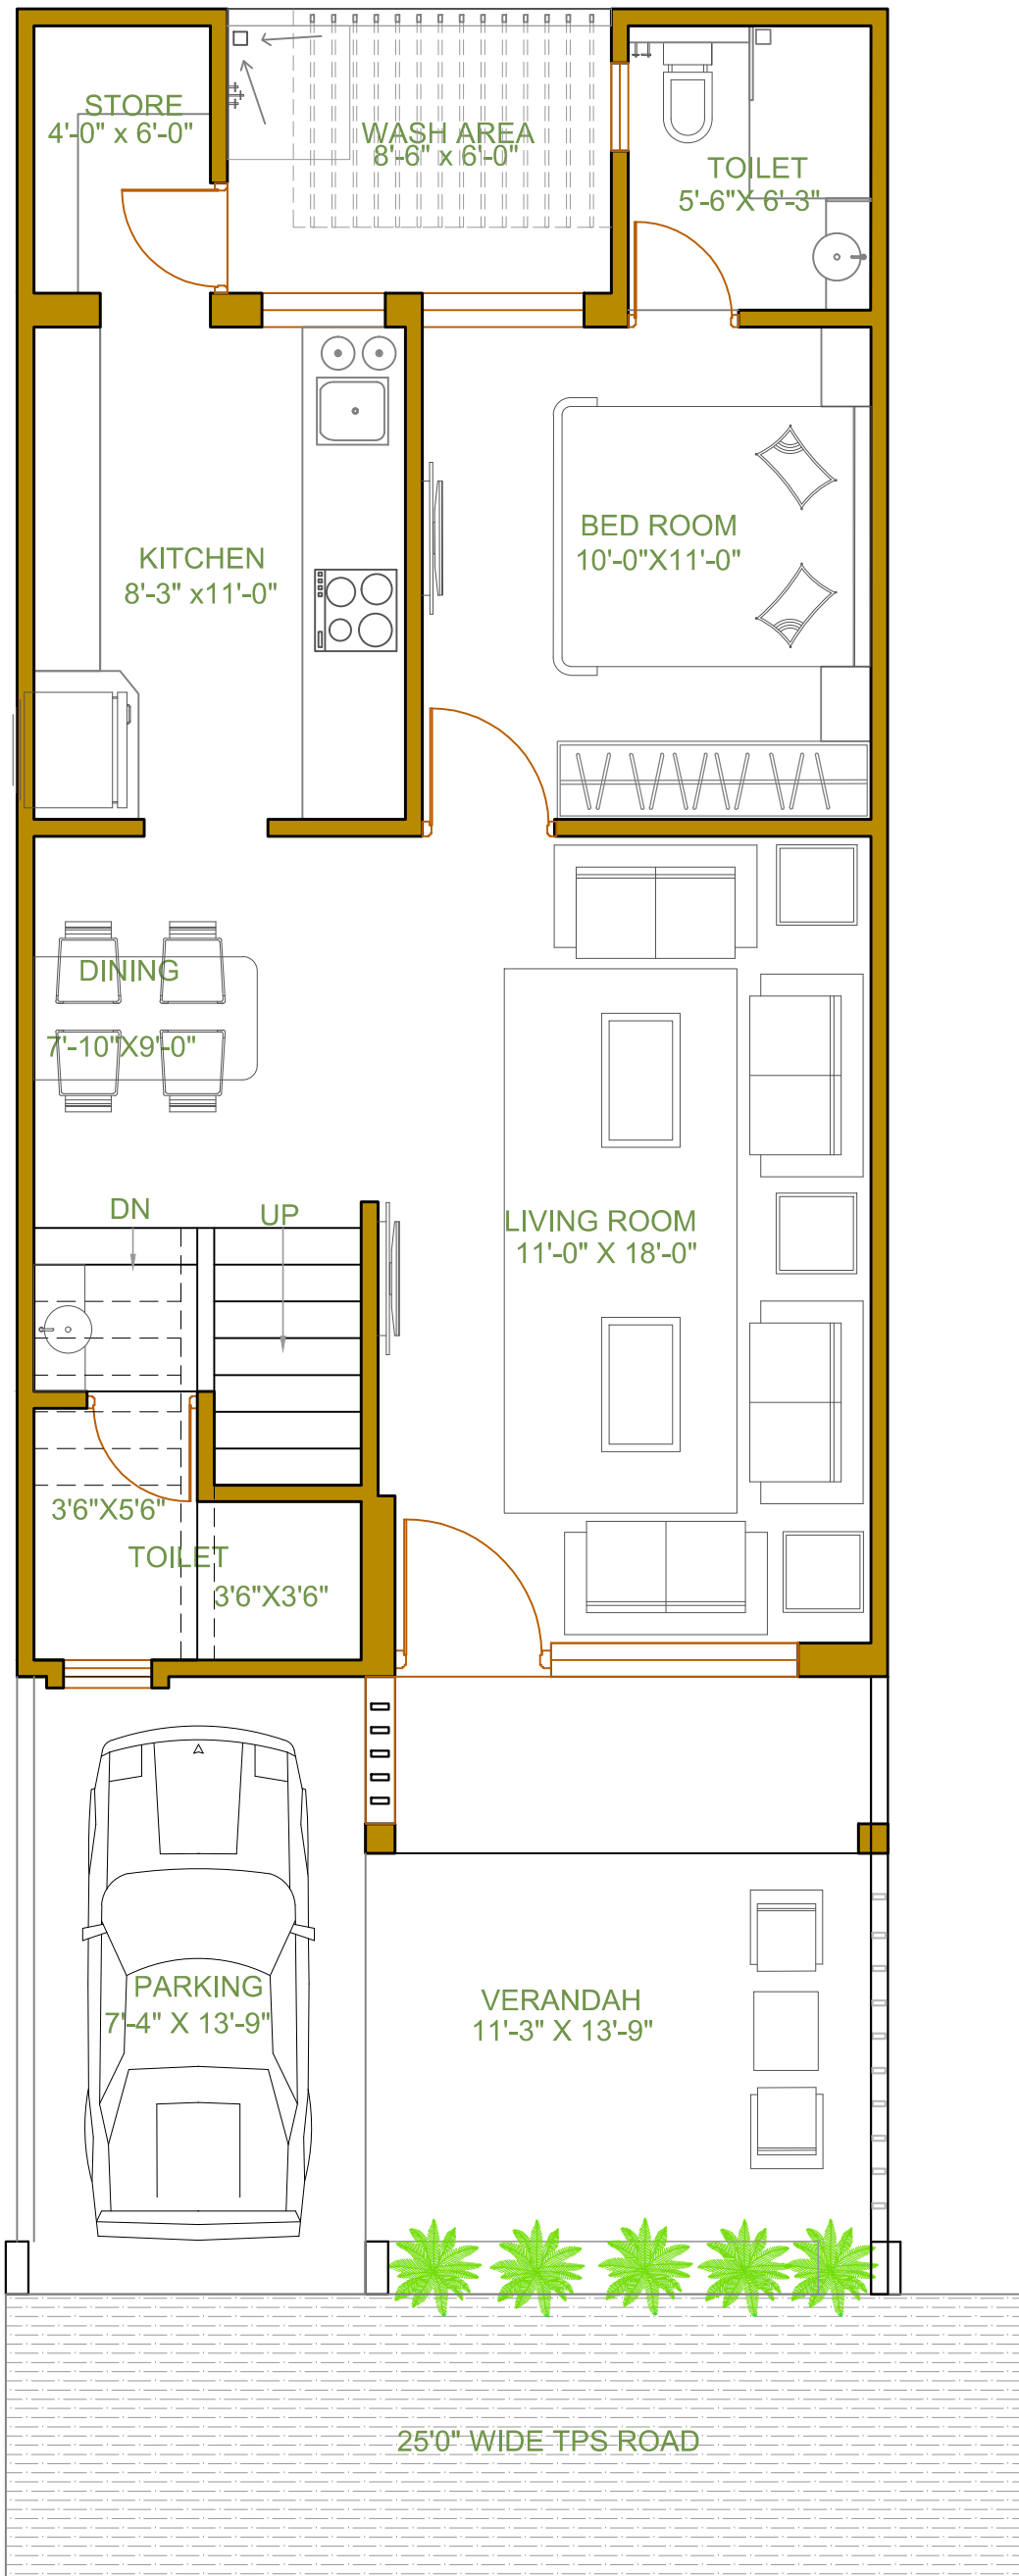


GROUND FLOOR PLAN

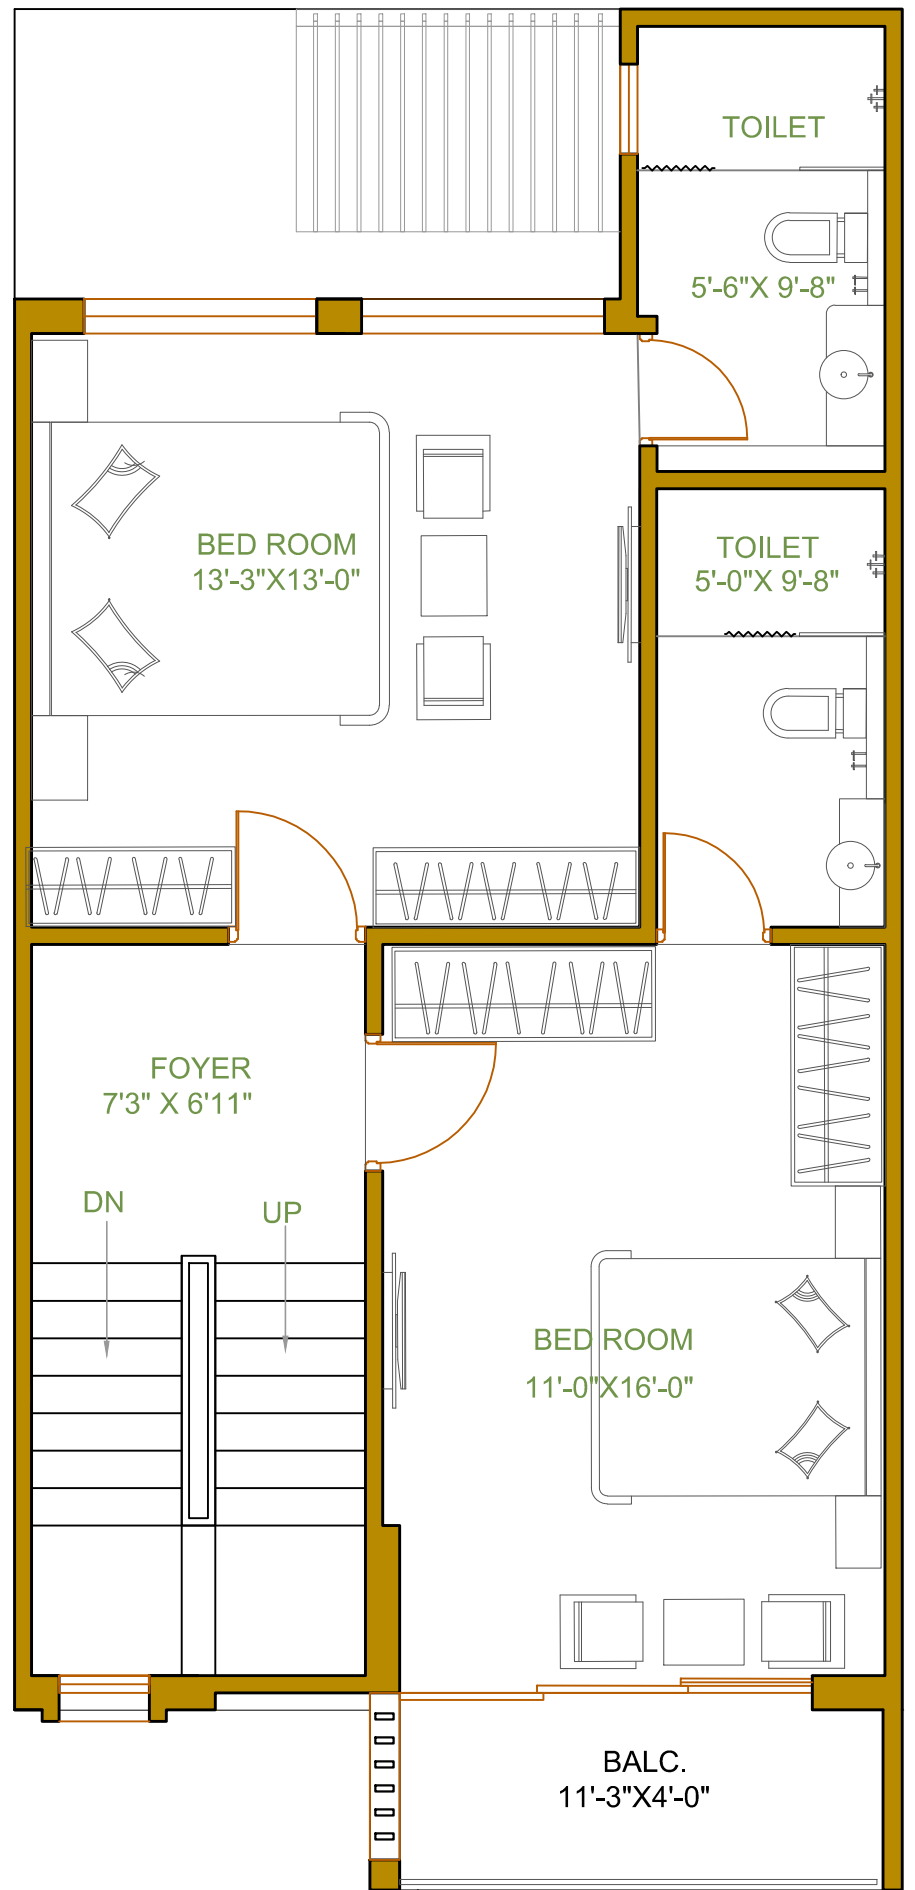


FIRST FLOOR PLAN

BUNGLOW 1 to 9

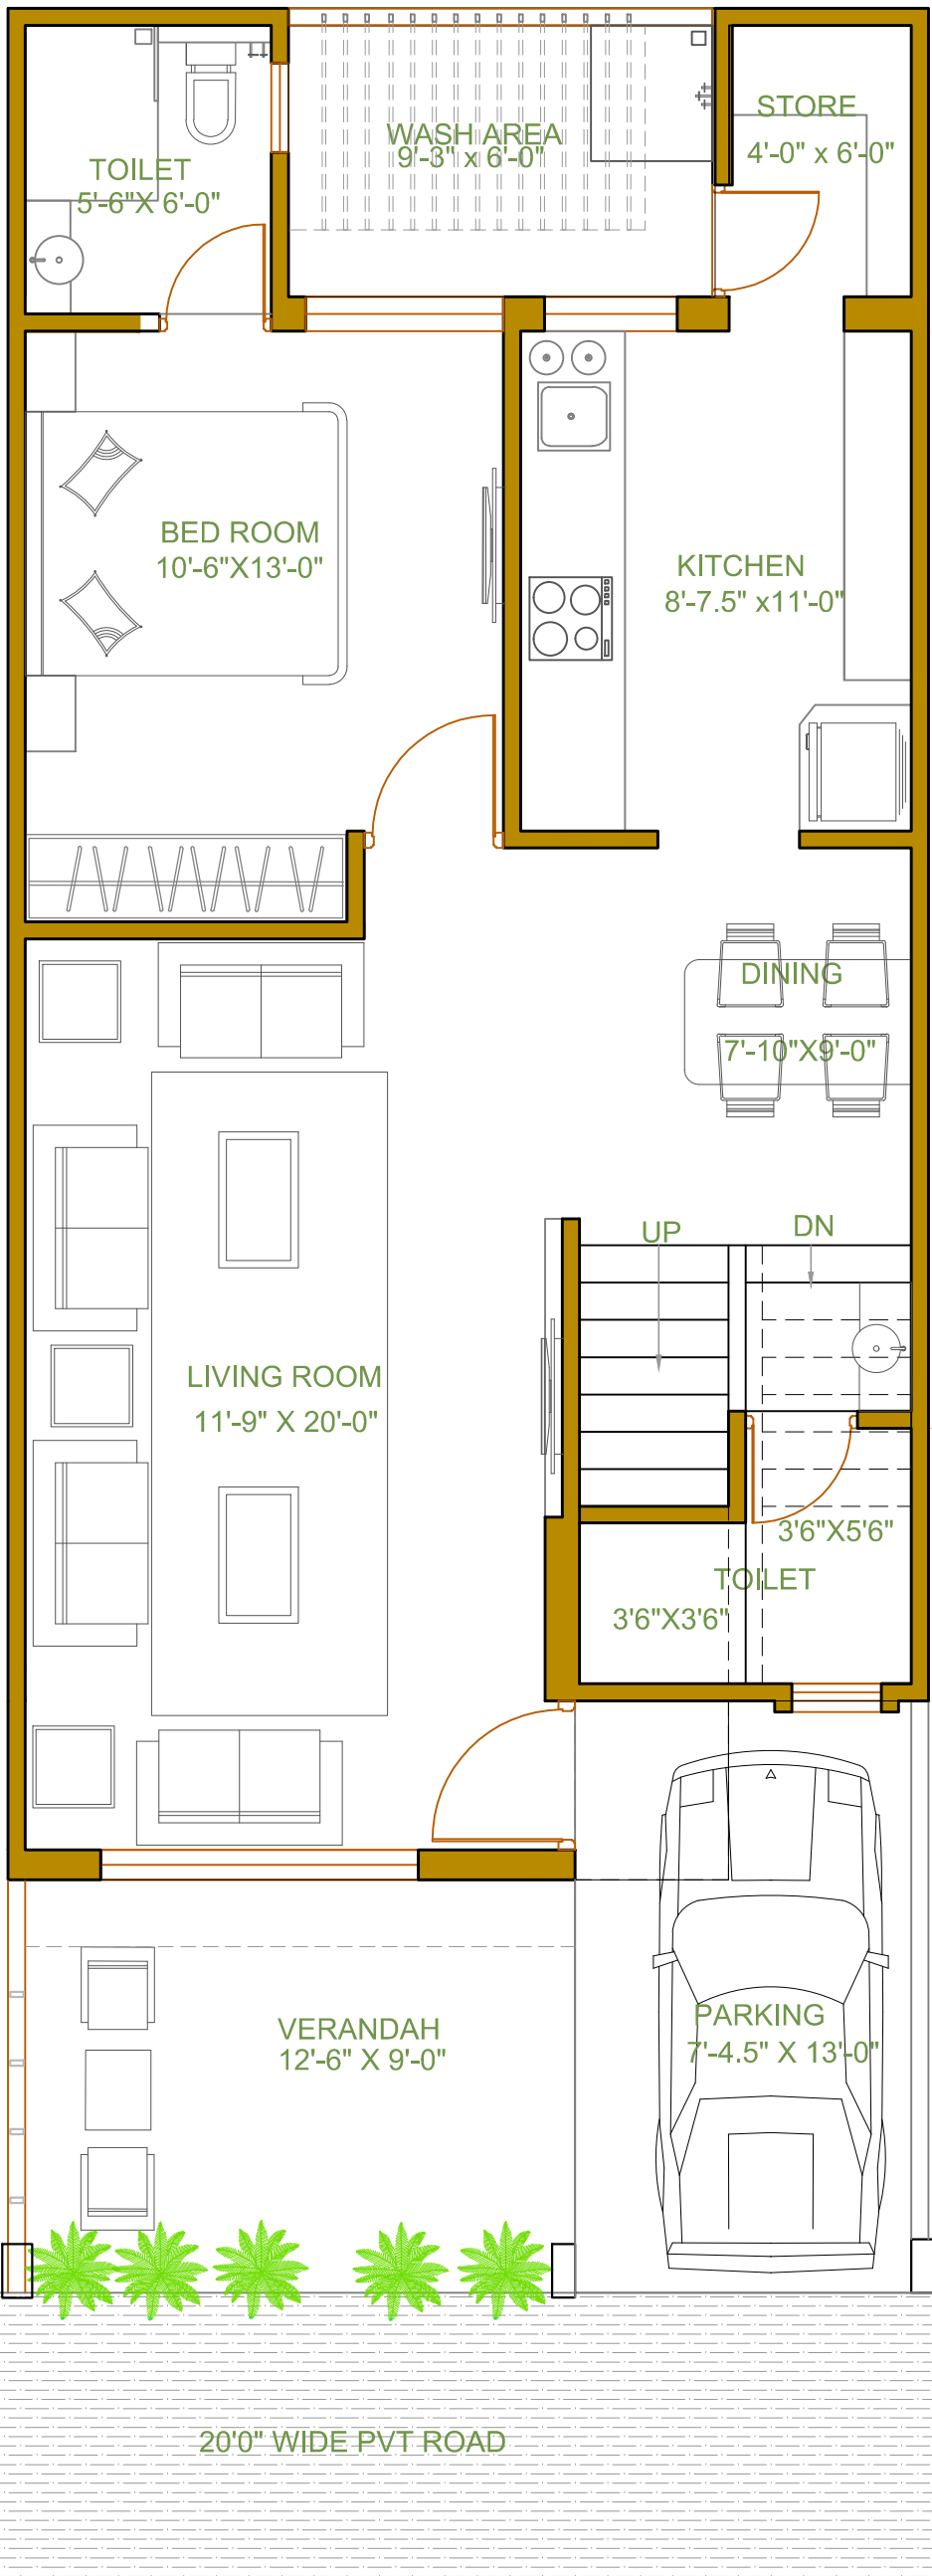

GROUND FLOOR PLAN

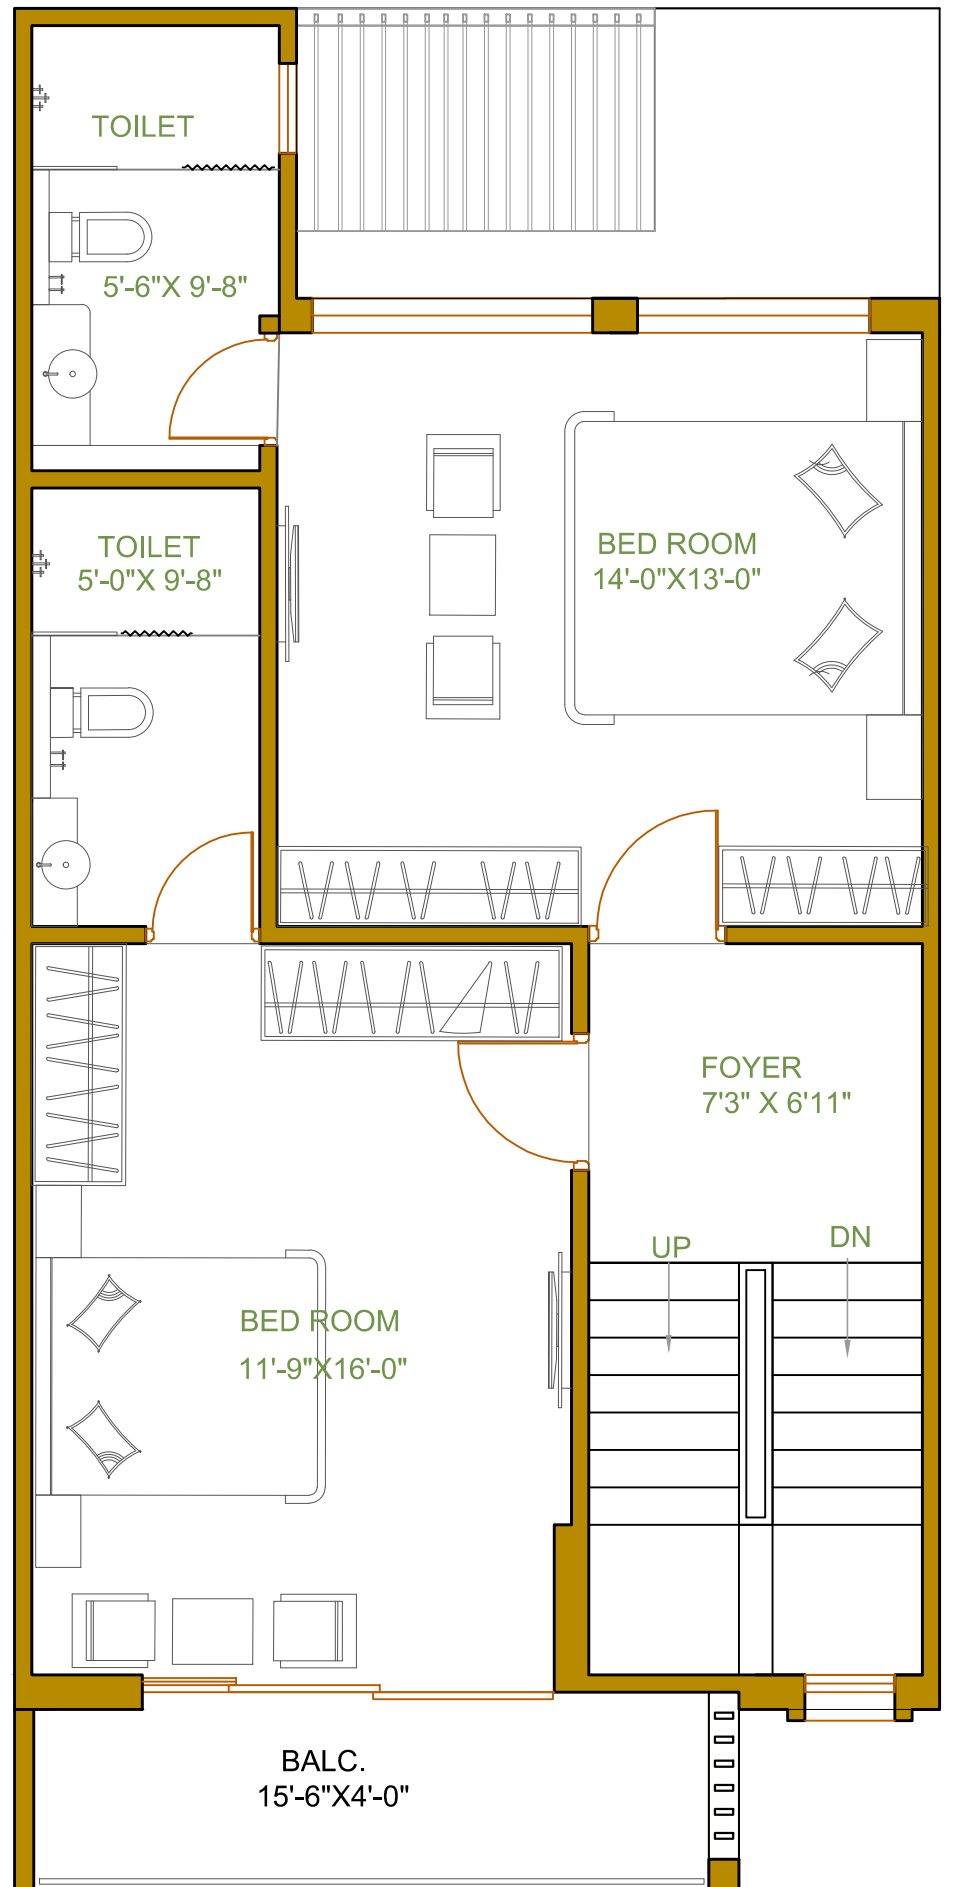

FIRST FLOOR PLAN

BUNGLOW 10 TO 16

Location



Project Address

Aangan Bunglows, Survey No 655/1, TPS No.1 Sanand,
Opp Aakar Homes, Eklingi Road, Ahmedabad - 382110

Developed By

Aavas Infra

Structure Design By

Dimpi D Mistri

Architect

Mark Design