



A a k a r D i v i n e
A T S A N A N D

MAIN ROAD


COMMON PLOT

25'0" ROAD


20'0" ROAD

25'0" ROAD


25'0" ROAD

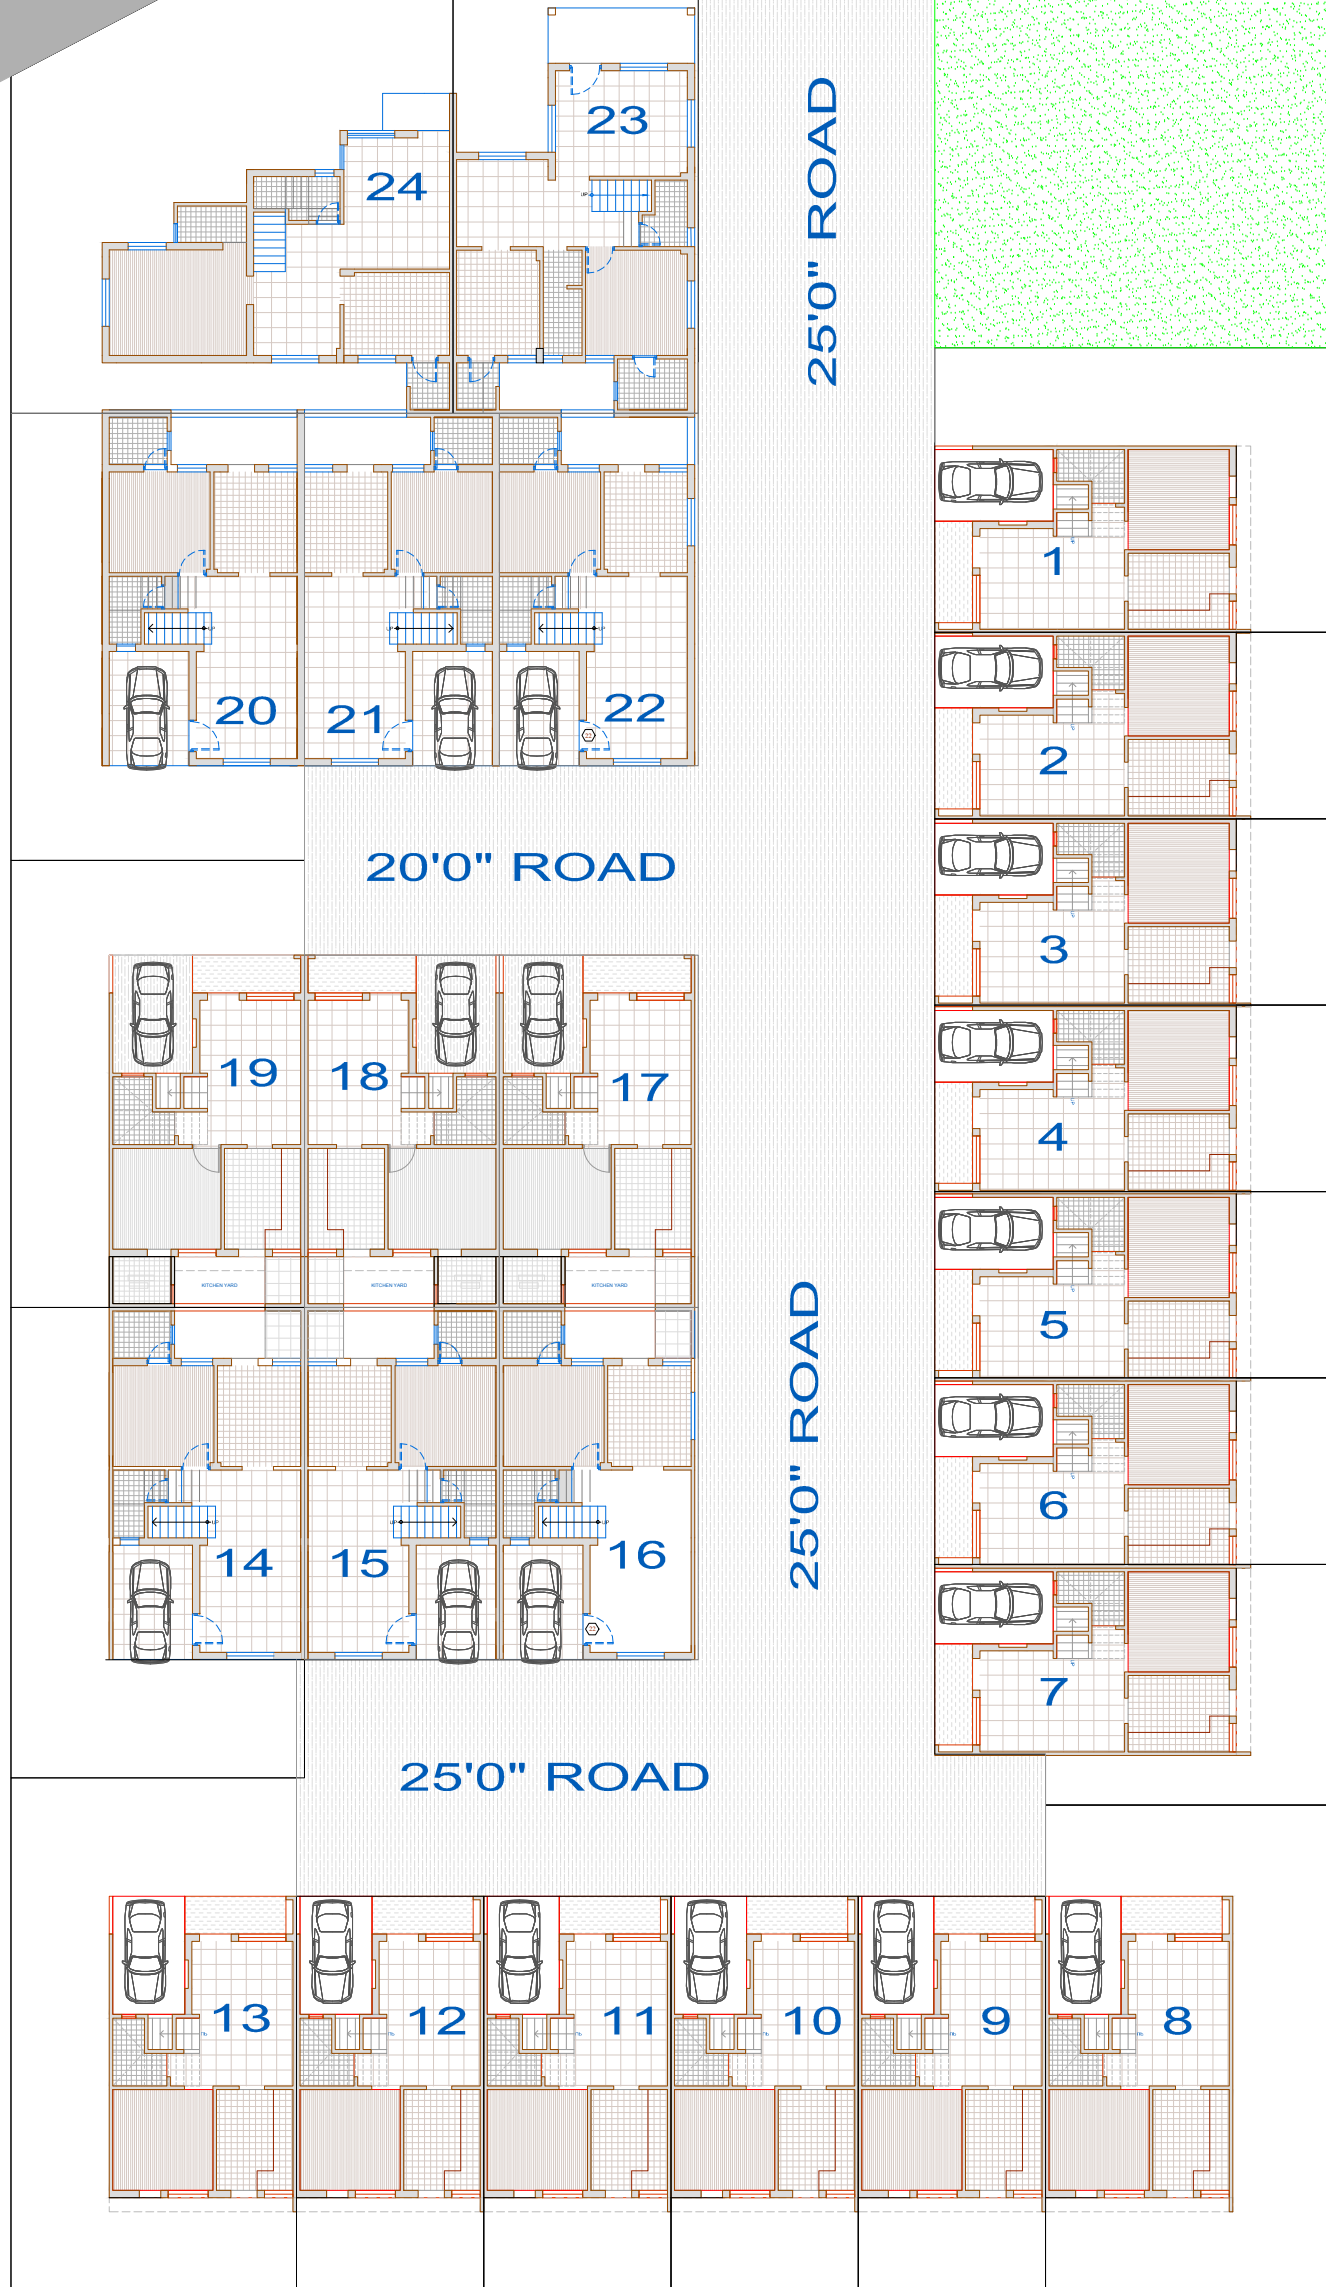

Aakar Divine @ sanand
Layout Plan

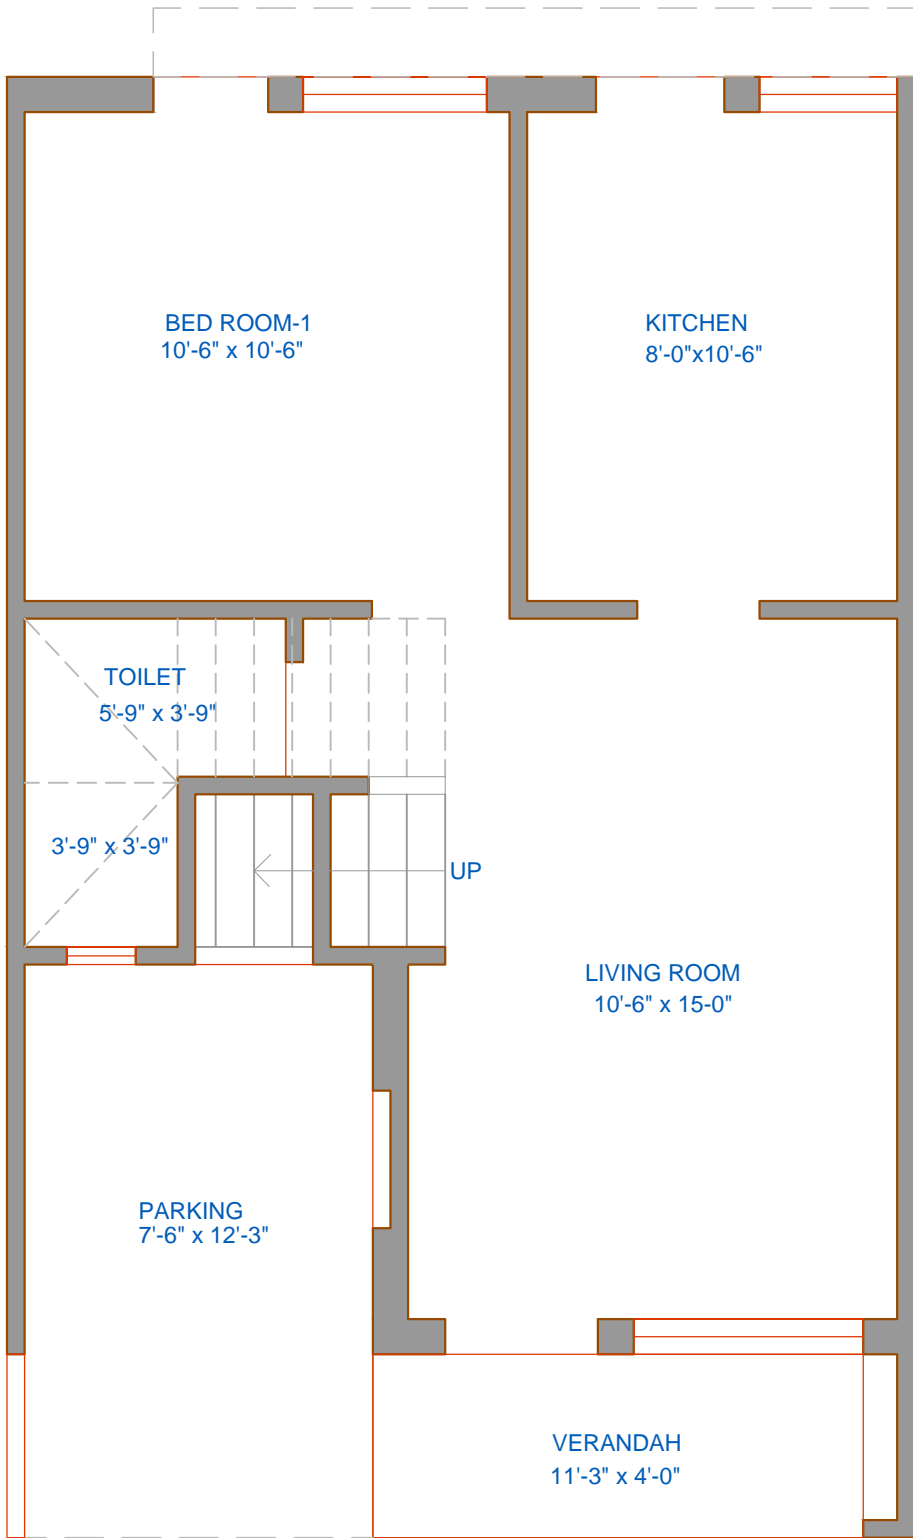


ground floor plan

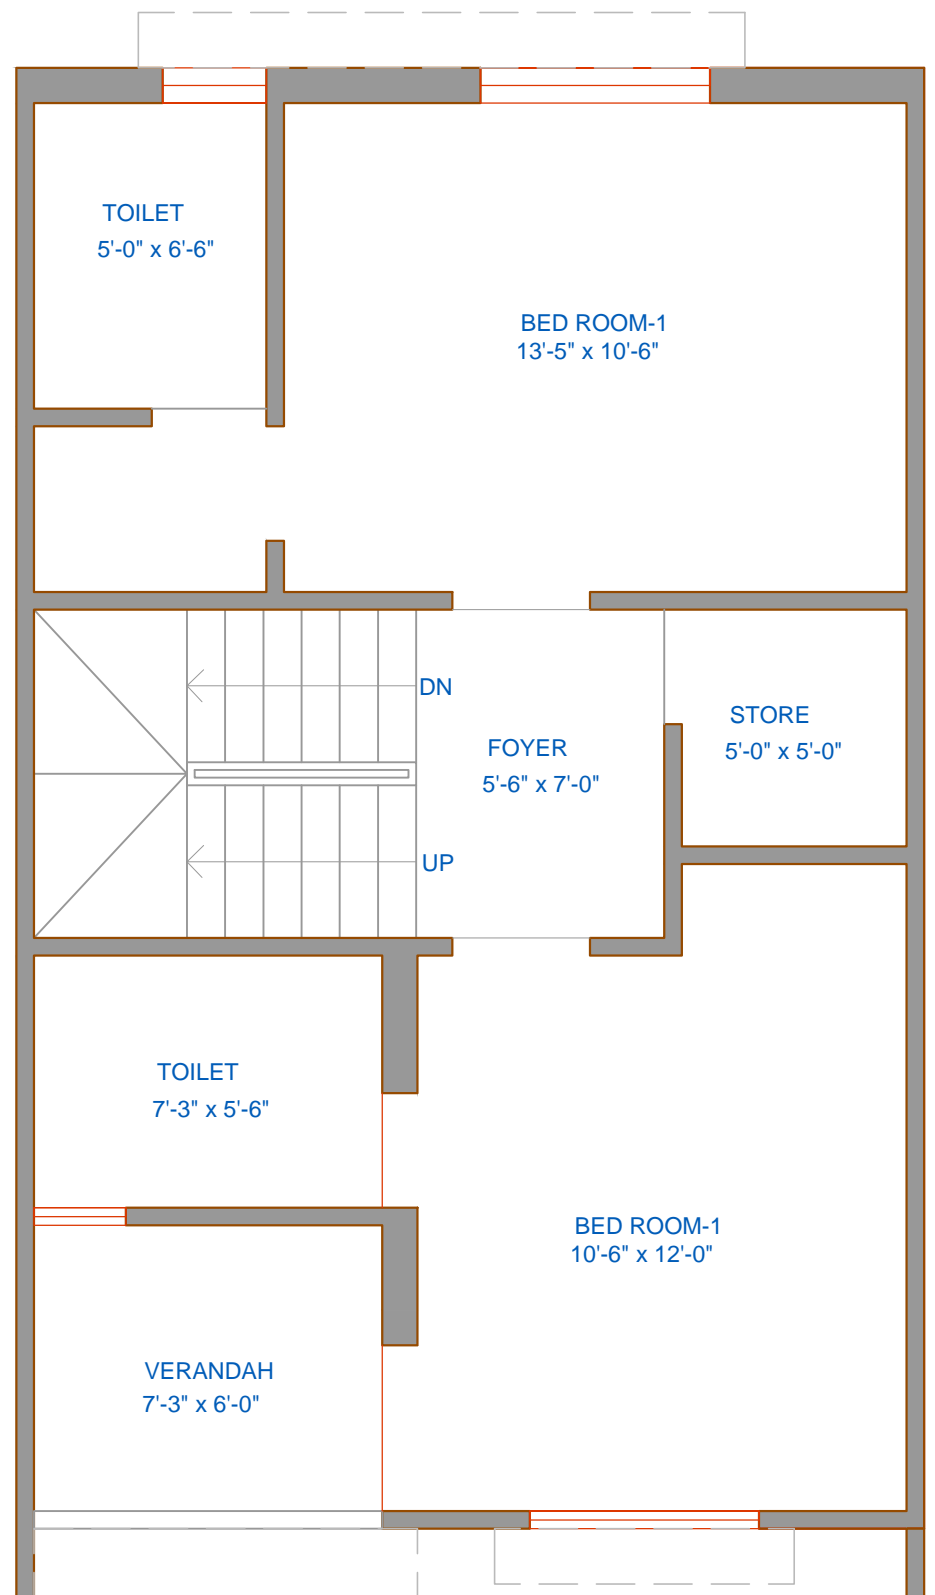


First floor plan

Aakar Divine @ sanand
 Bunglow 1 to 13

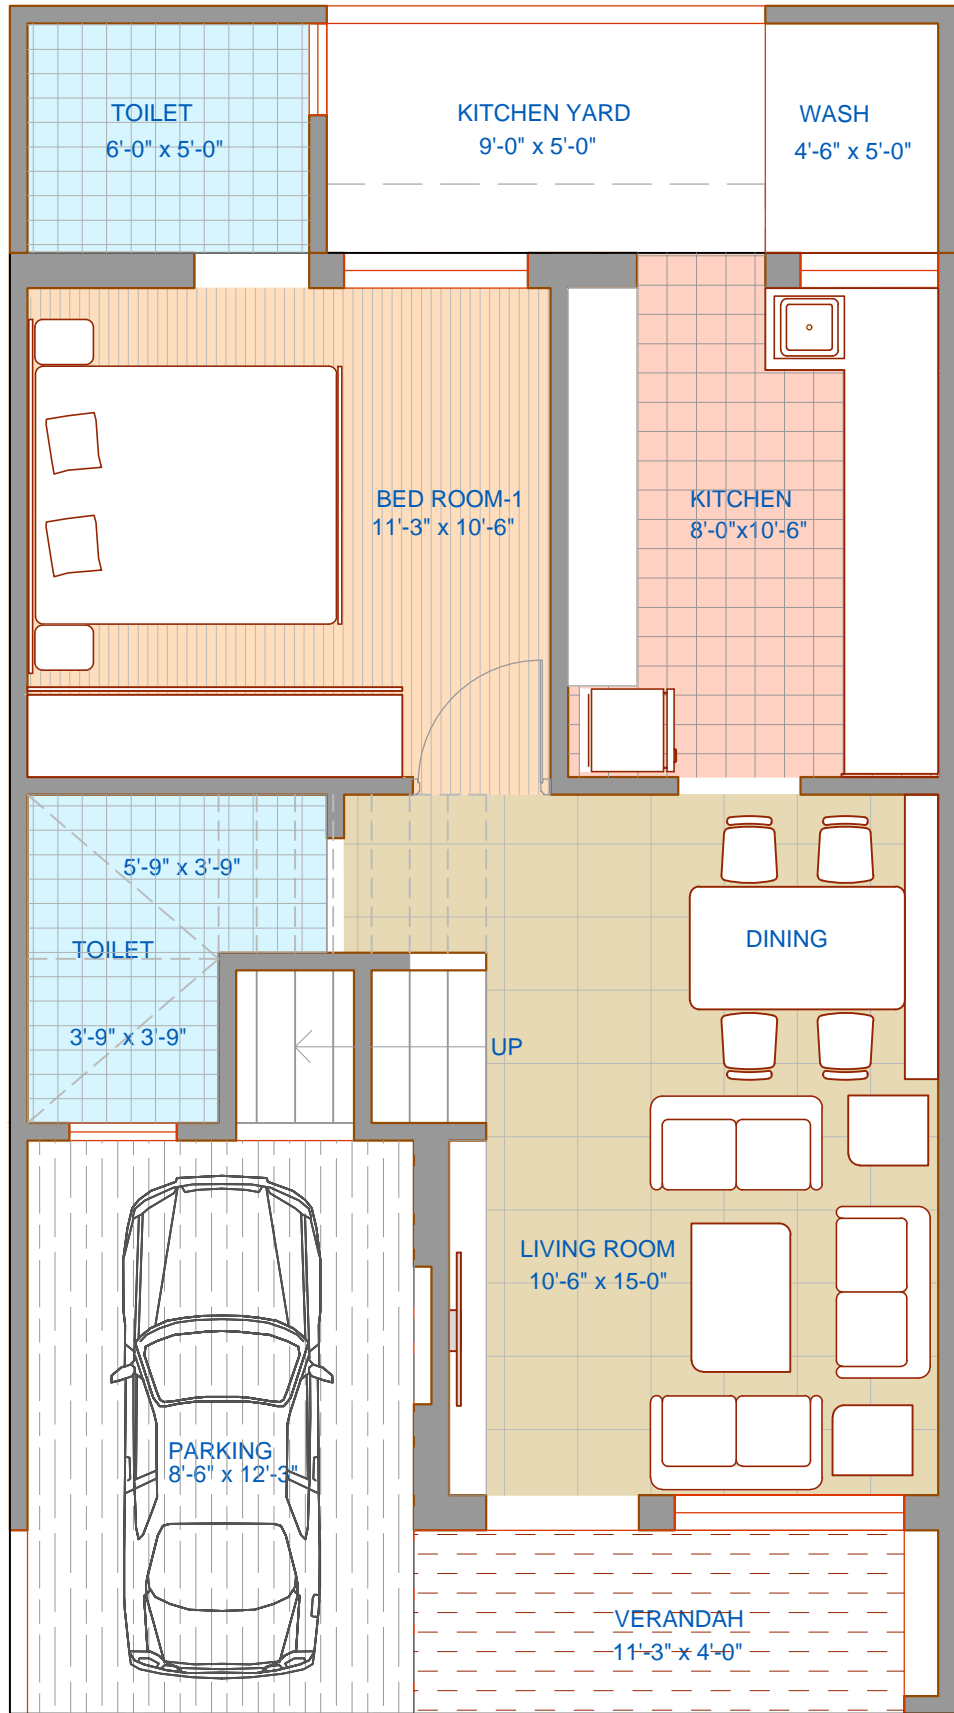


ground floor plan

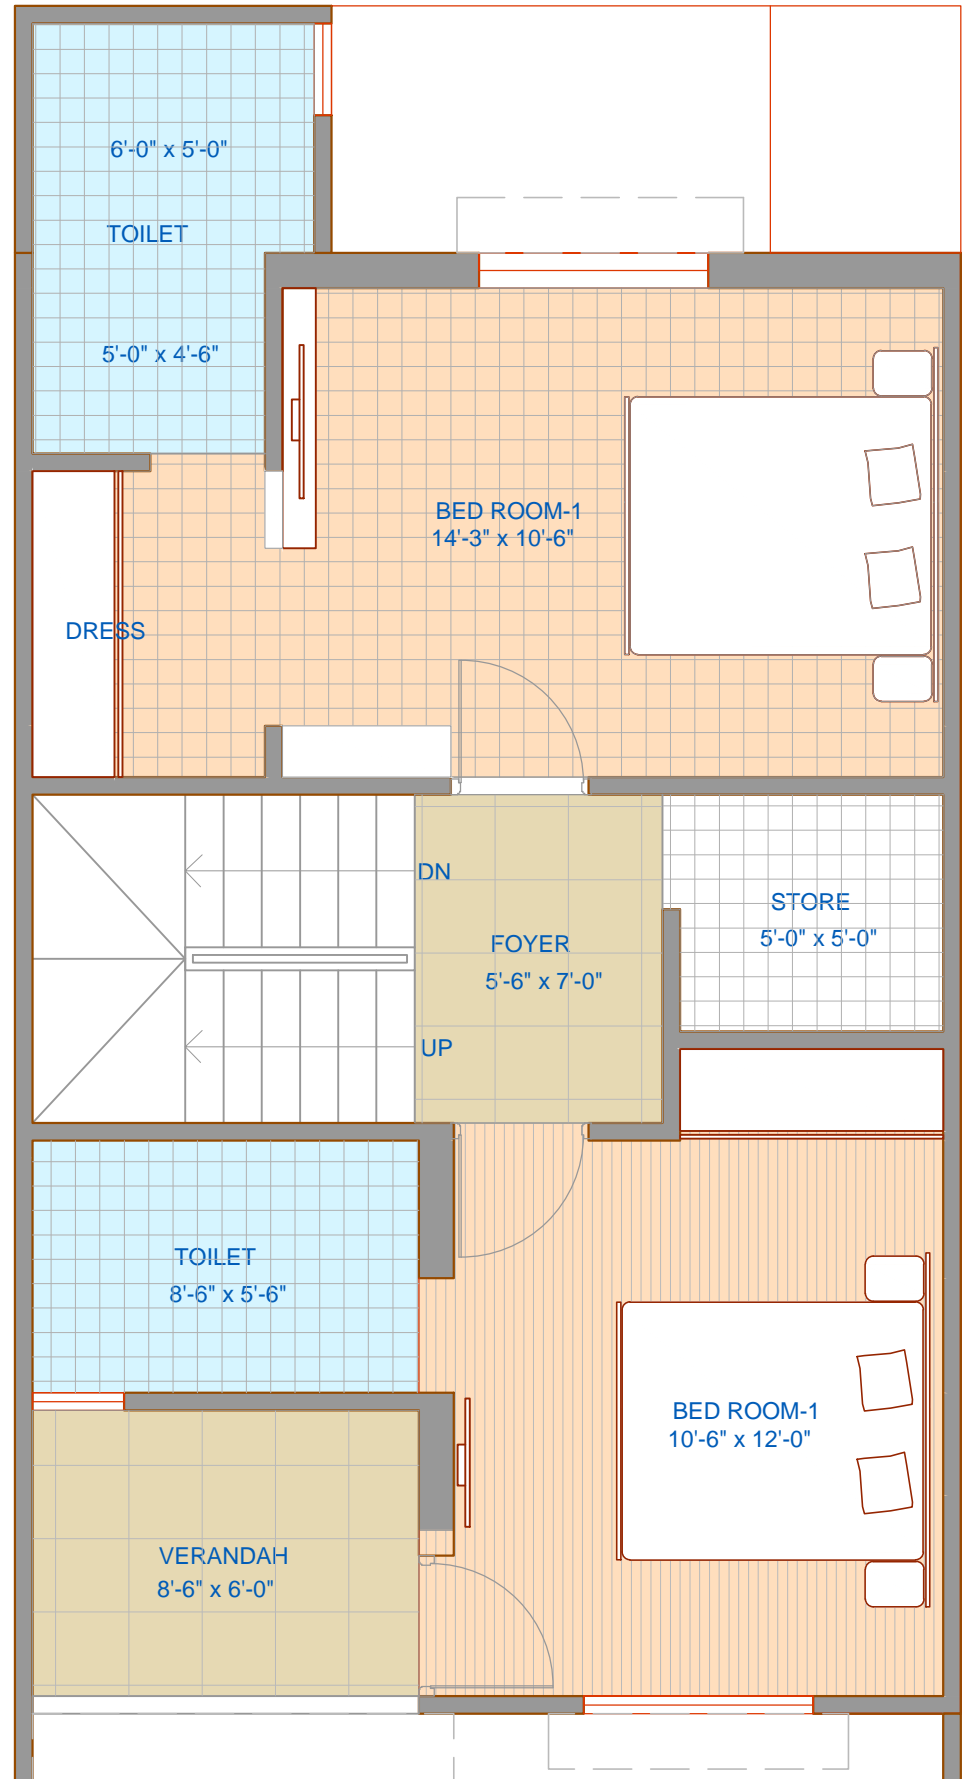


First floor plan

Aakar Divine @ sanand
Bungalow 14 to 22

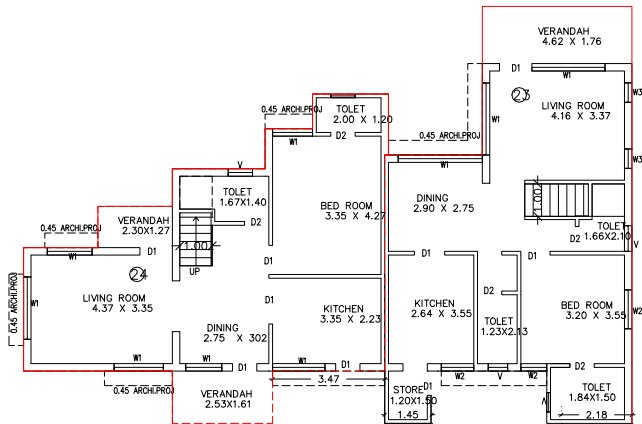


ground floor plan

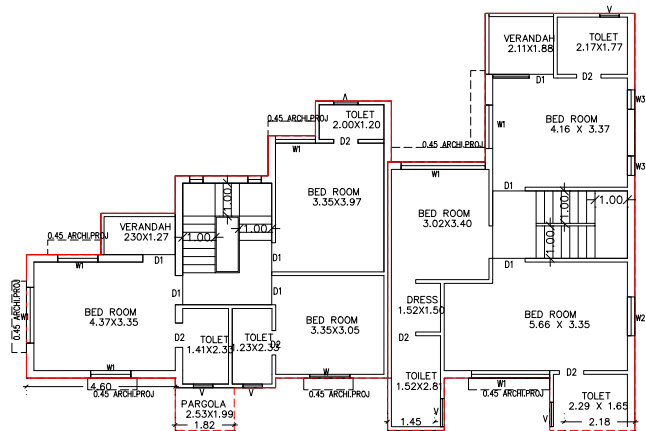


First floor plan

Aakar Divine @ sanand
Bungalow 23 to 24

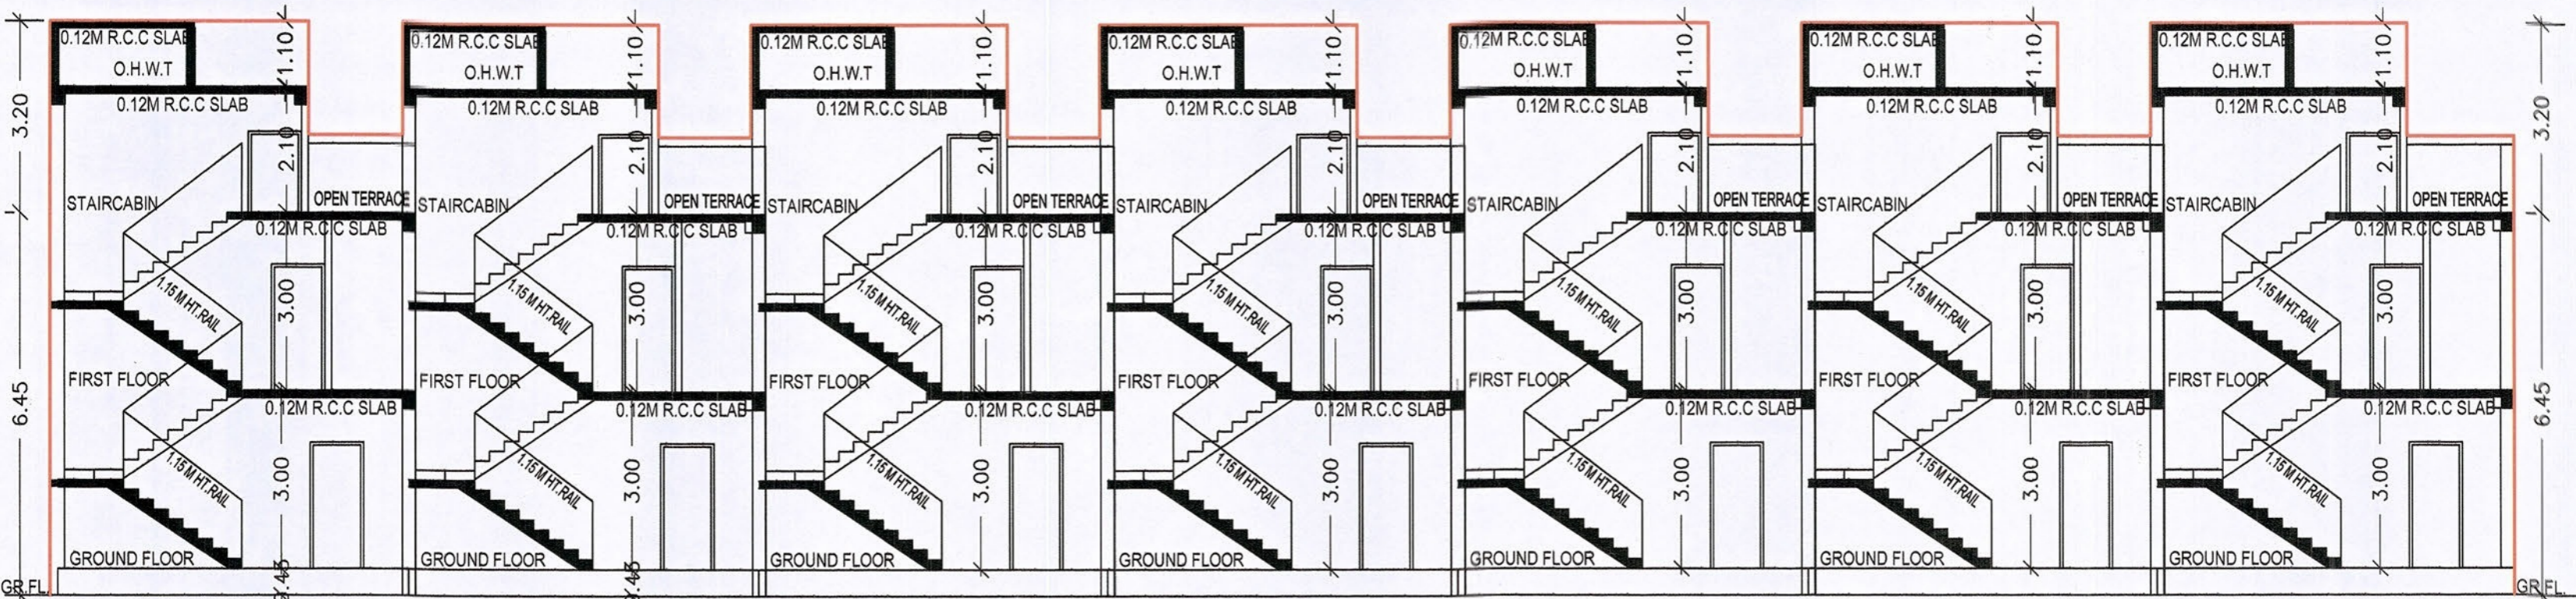

SECTION A-A

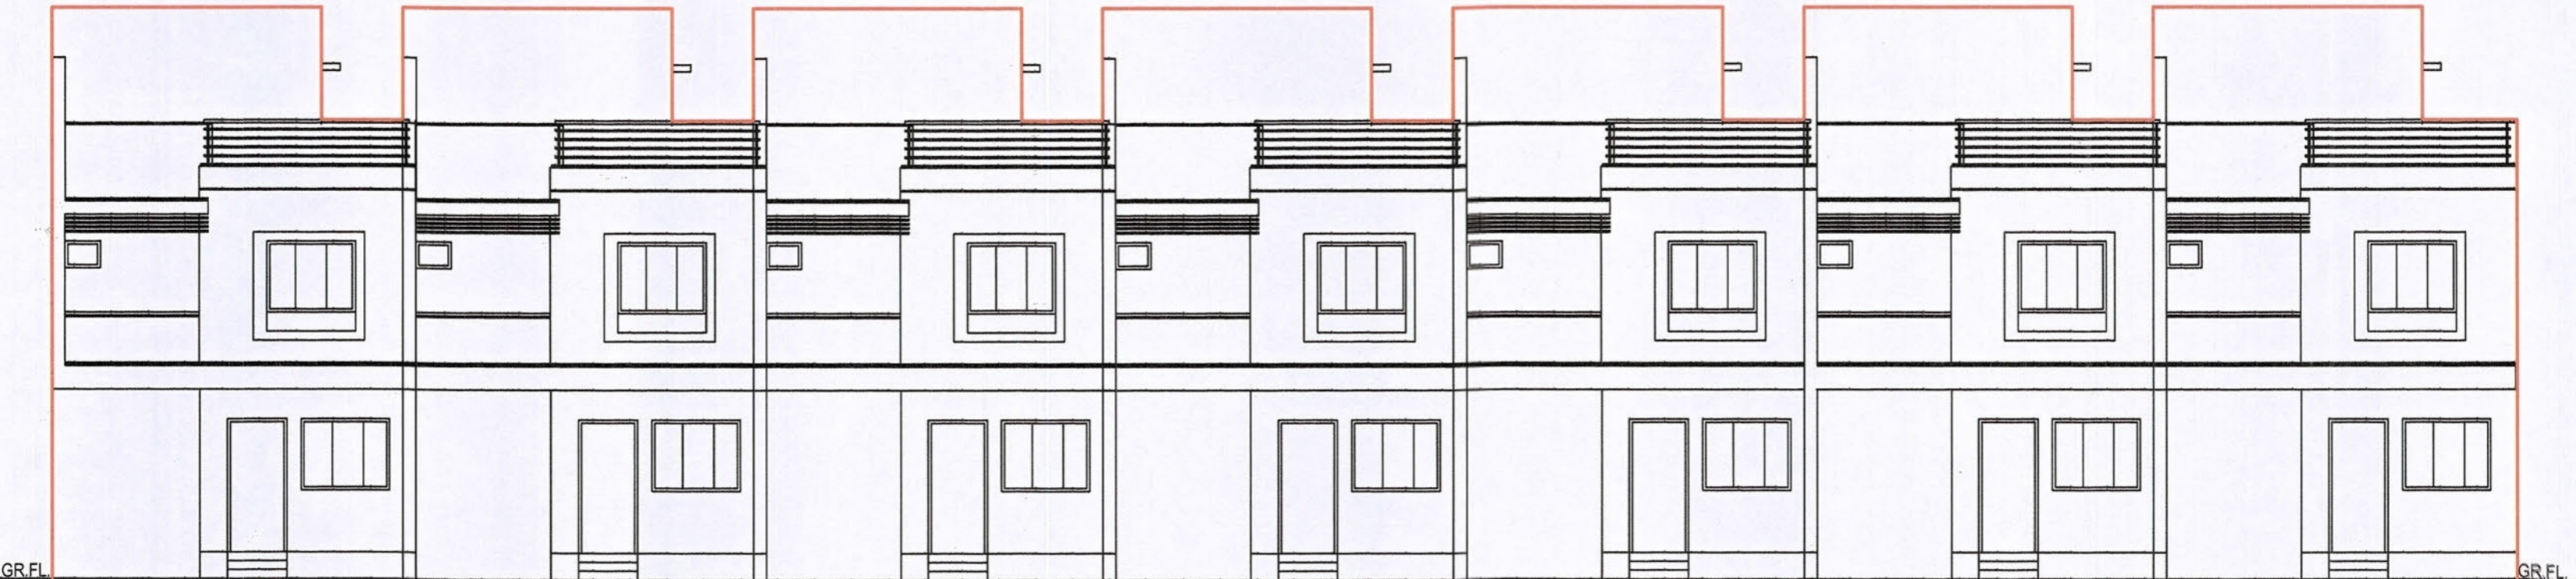

FRONT ELEVATION

Location



Project Address

Aakar Divne , 80 ft eklingji mahadev road , TP 1 Sanand, Sanand 382110

Developed By
Aakar Projects

Structure Design By
Dimpi D Mistri

Architect
Mark Design