


*KARNAVATI BUSINESS CENTER*


*Firm: Om Buildcon*



# BLOCK-A

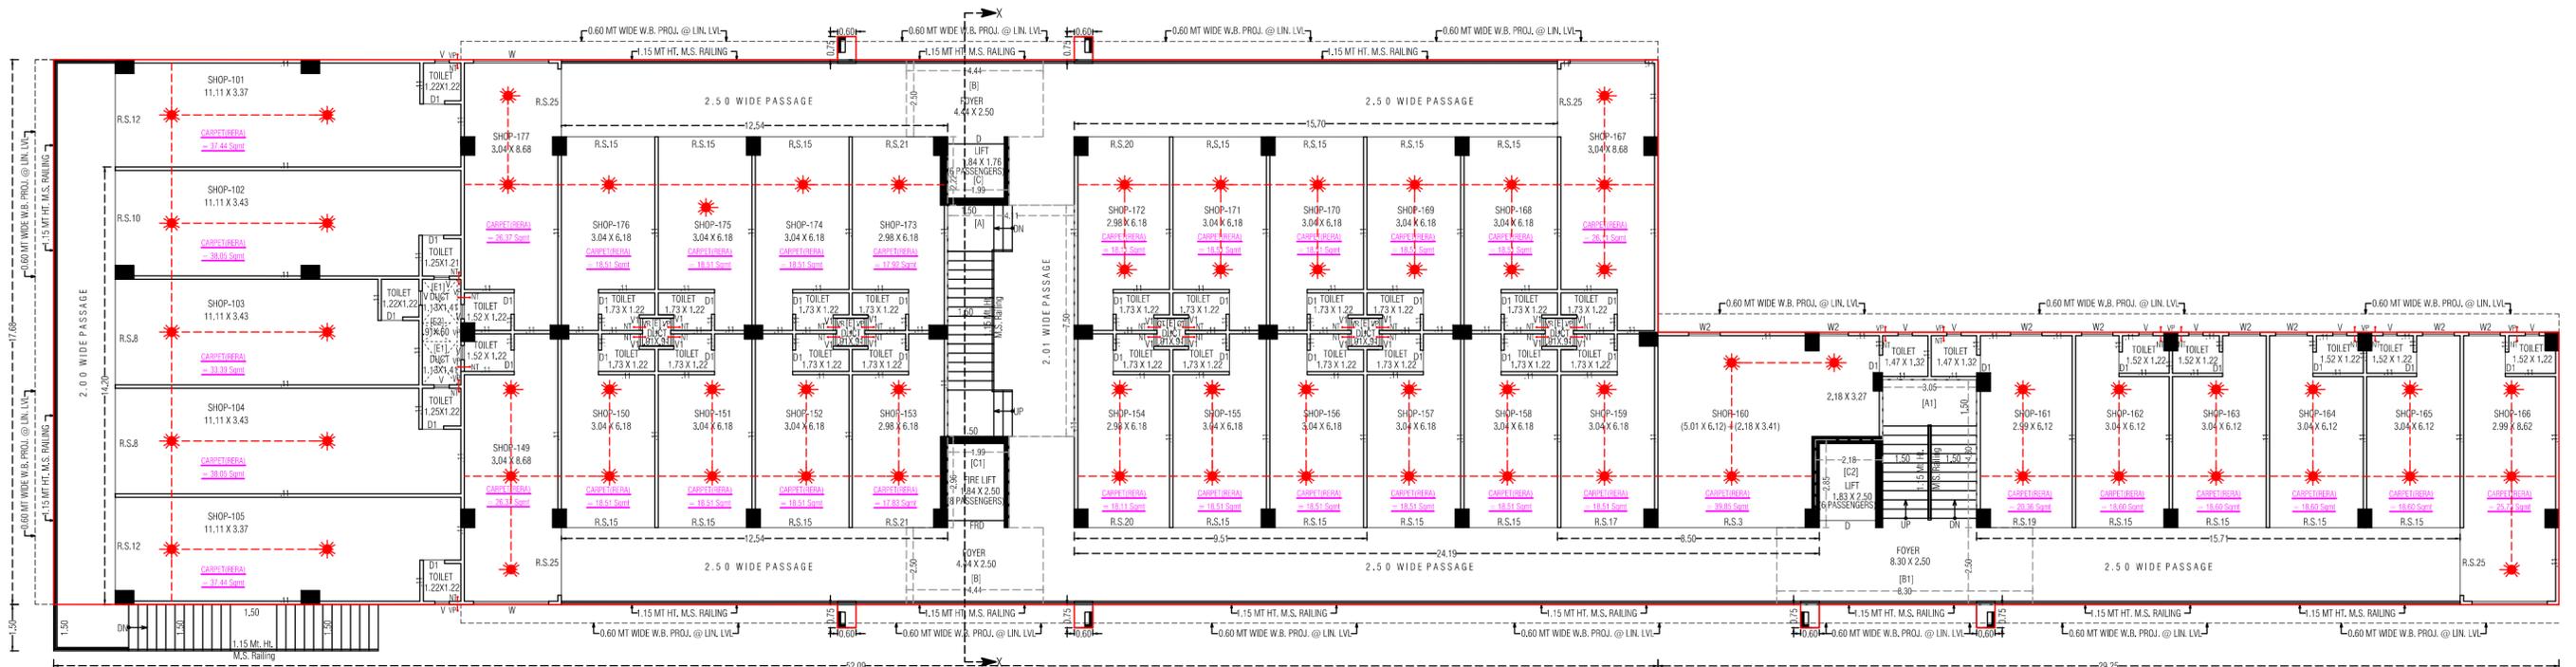


1st. FLOOR PLAN

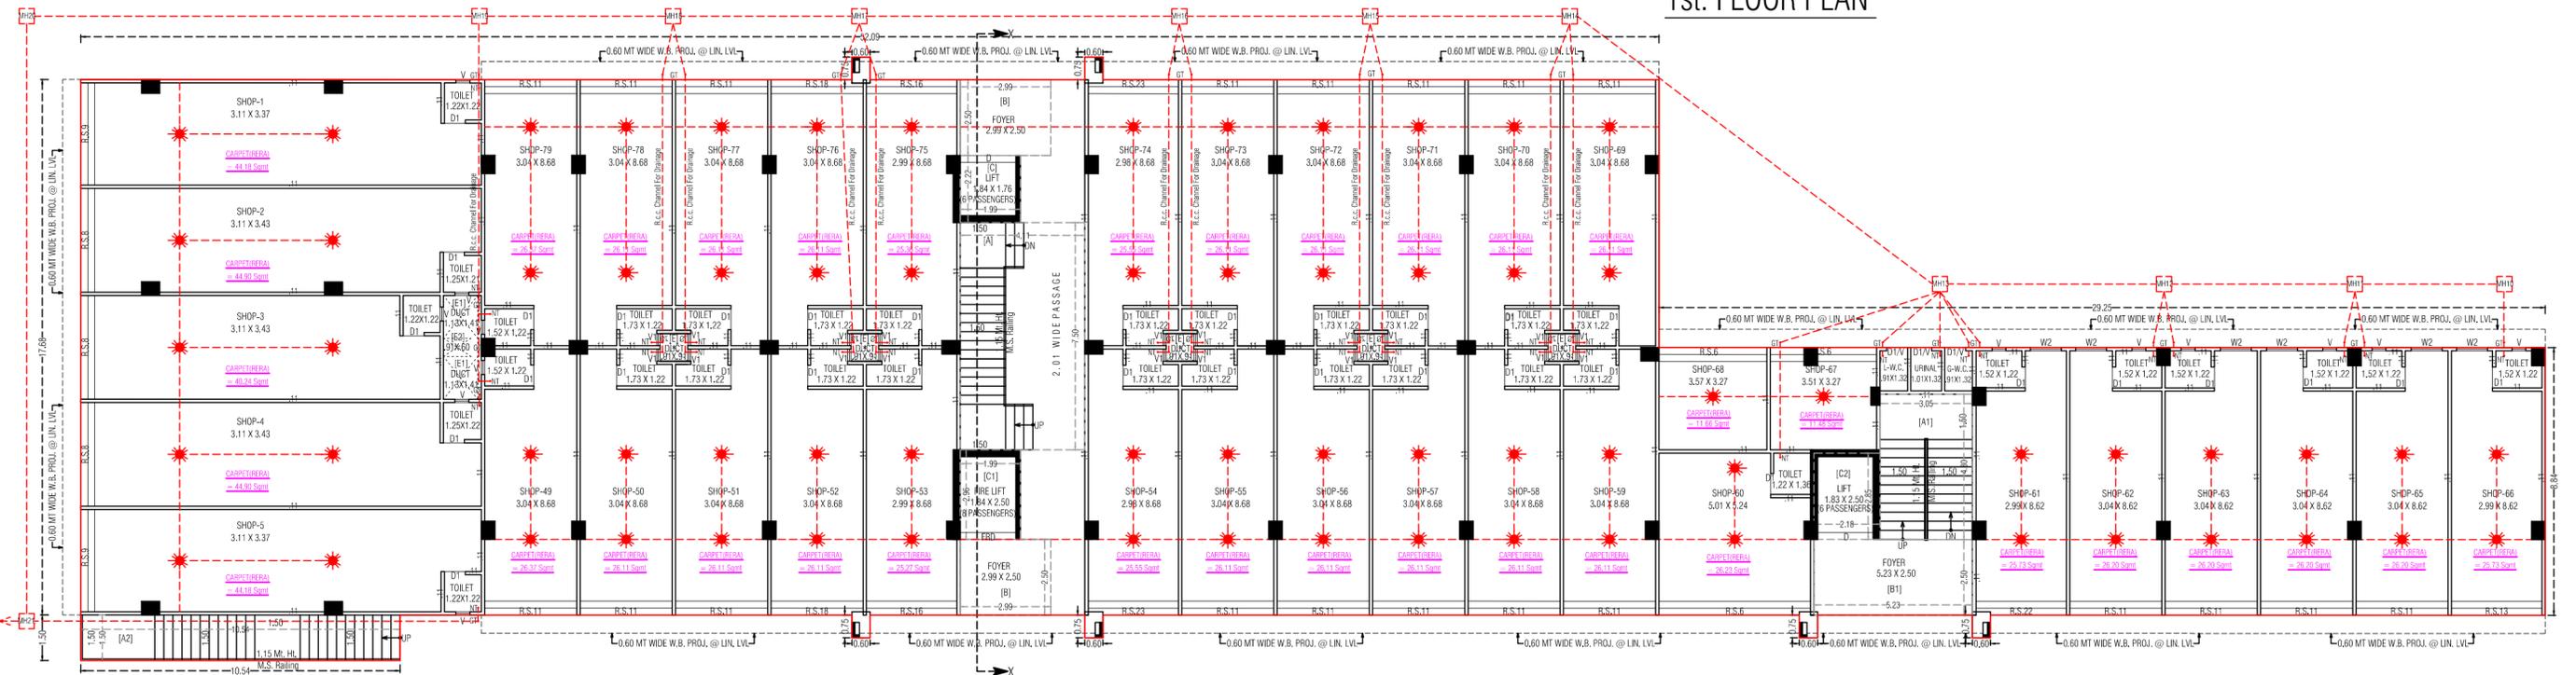


GROUND FLOOR PLAN


# BLOCK-A

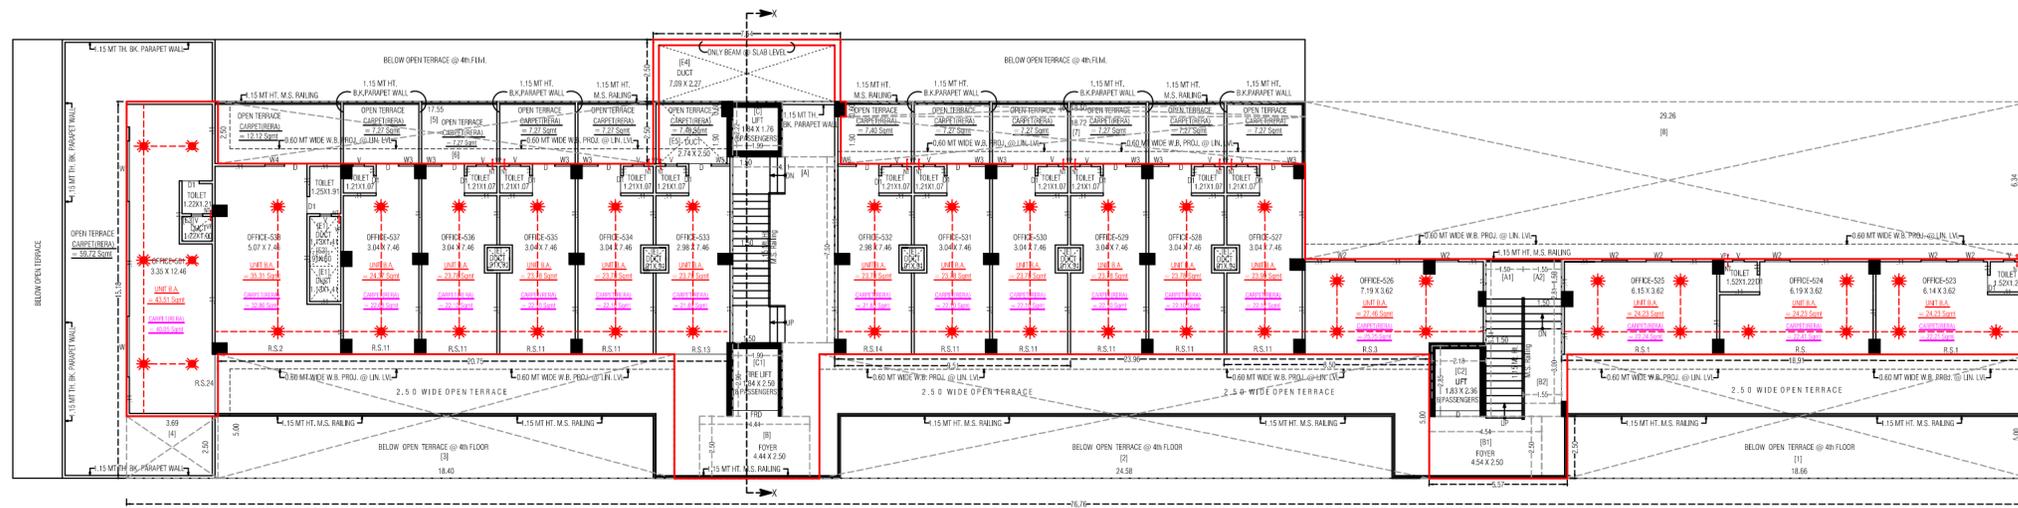

5th. FLOOR PLAN


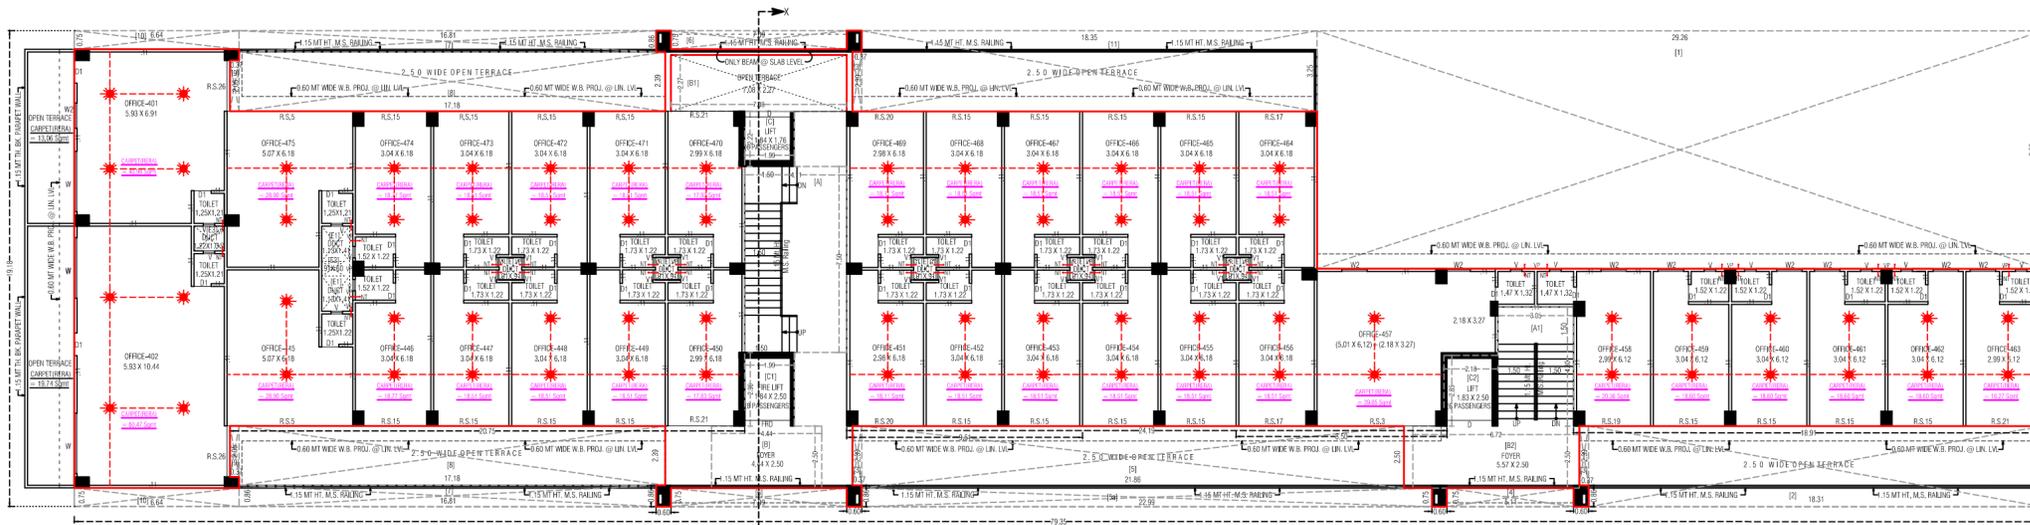


4th. FLOOR PLAN

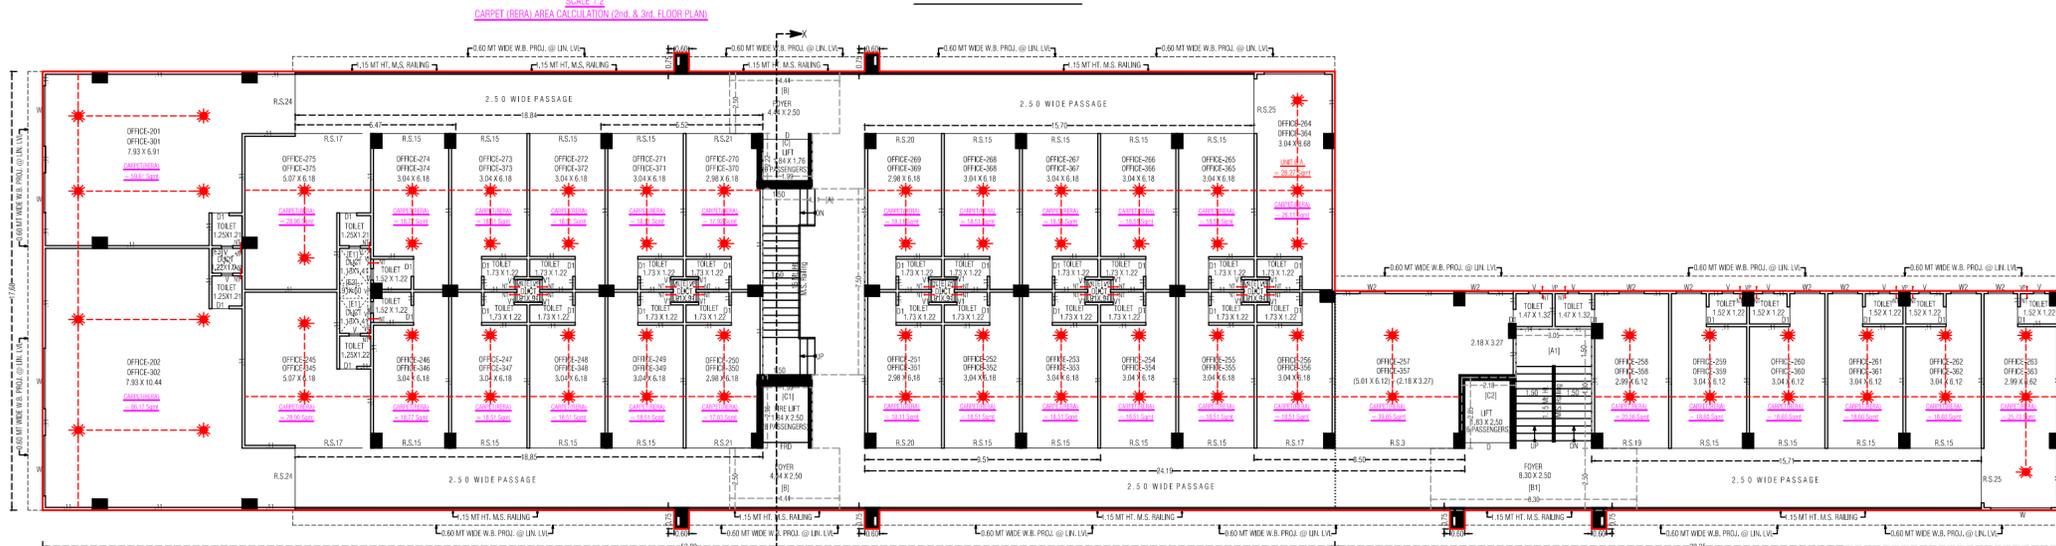


2nd. & 3rd. FLOOR PLAN


# BLOCK-B

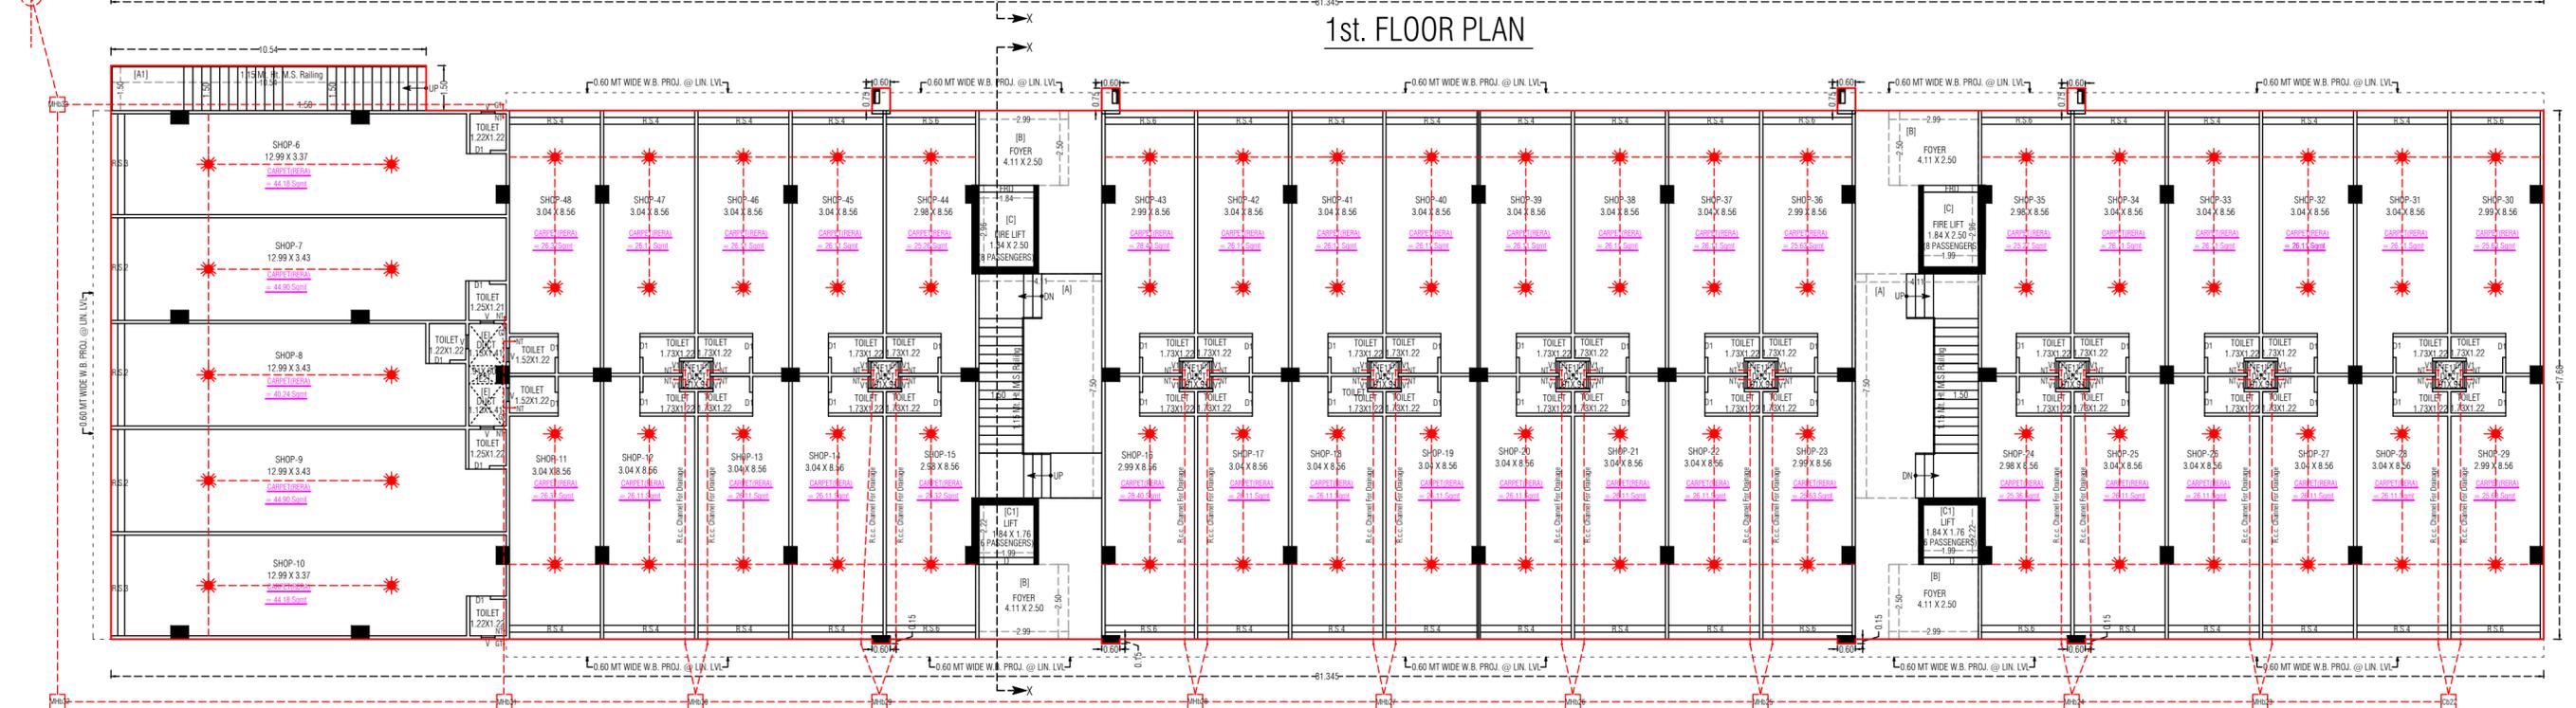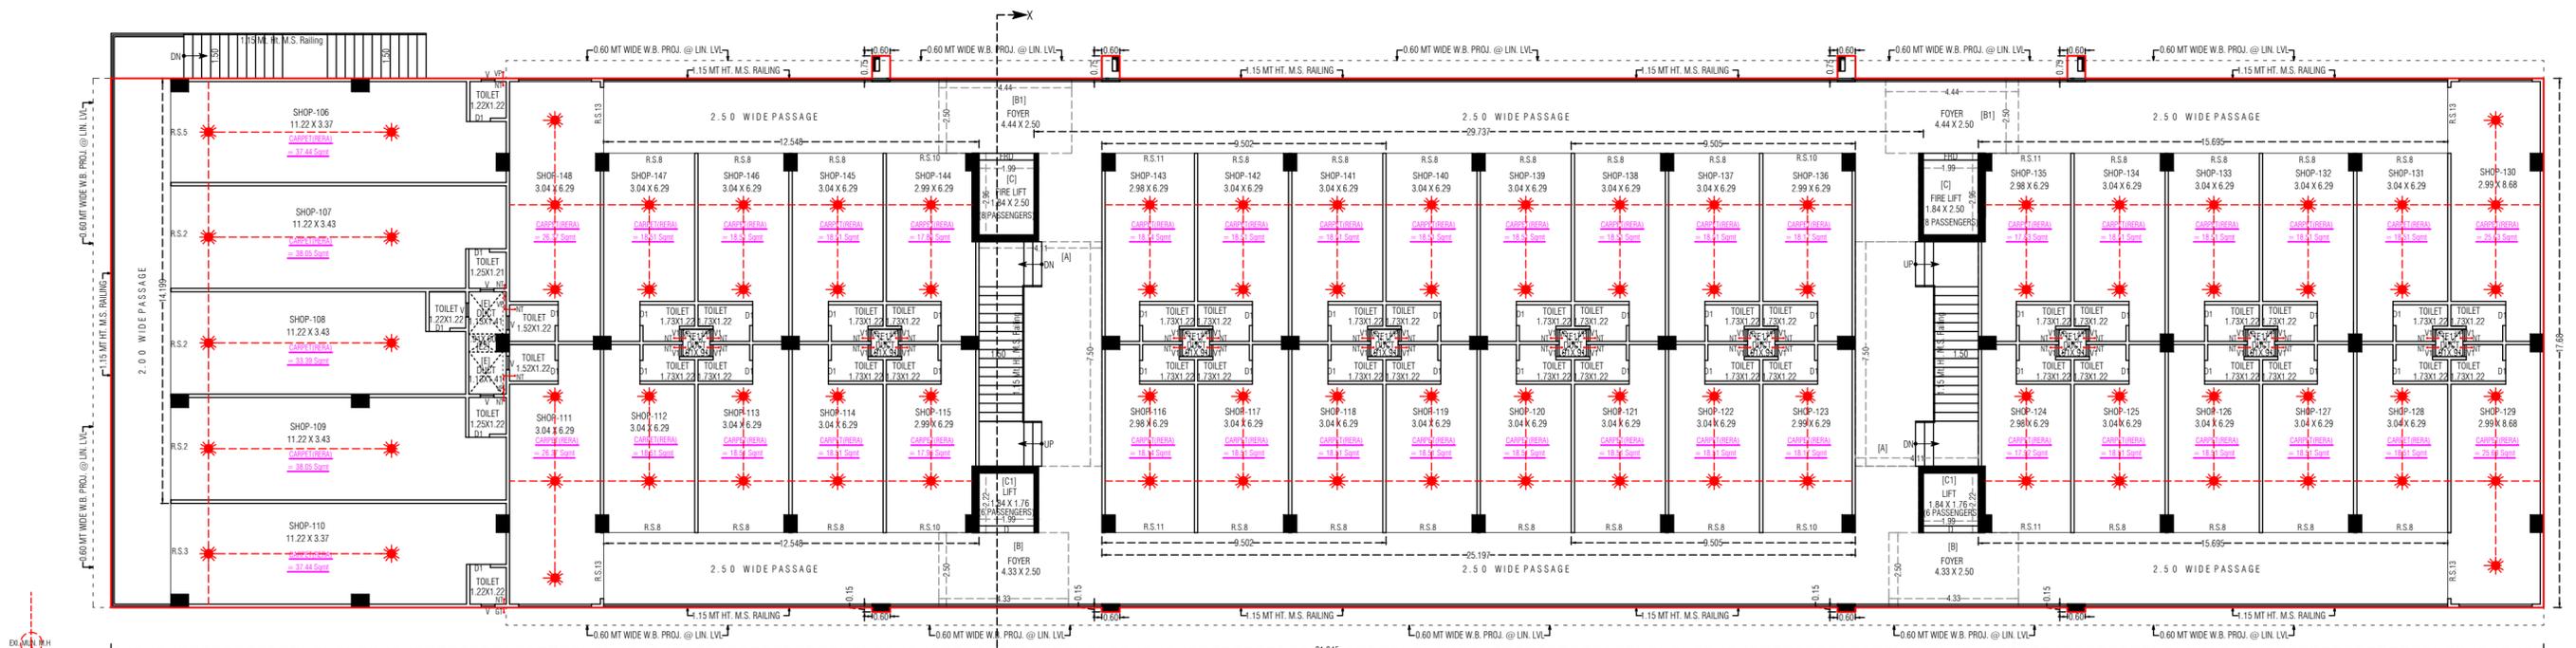


# BLOCK-B

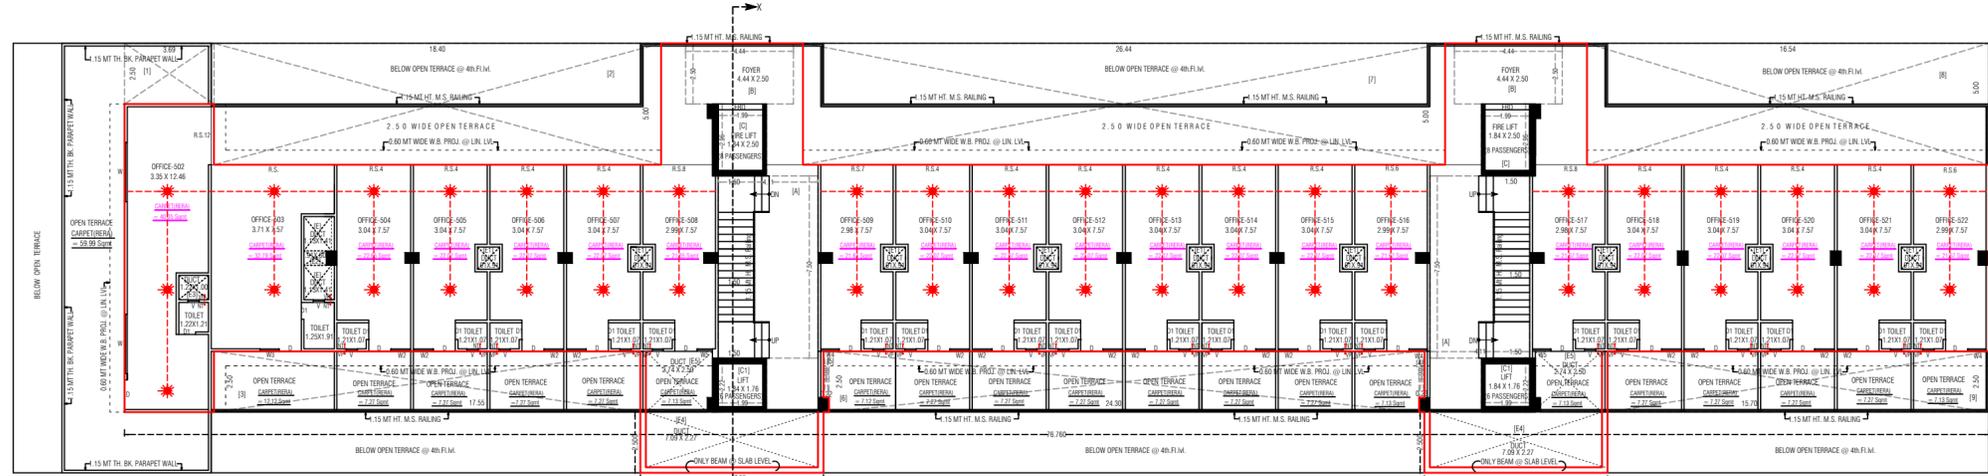

5th. FLOOR PLAN

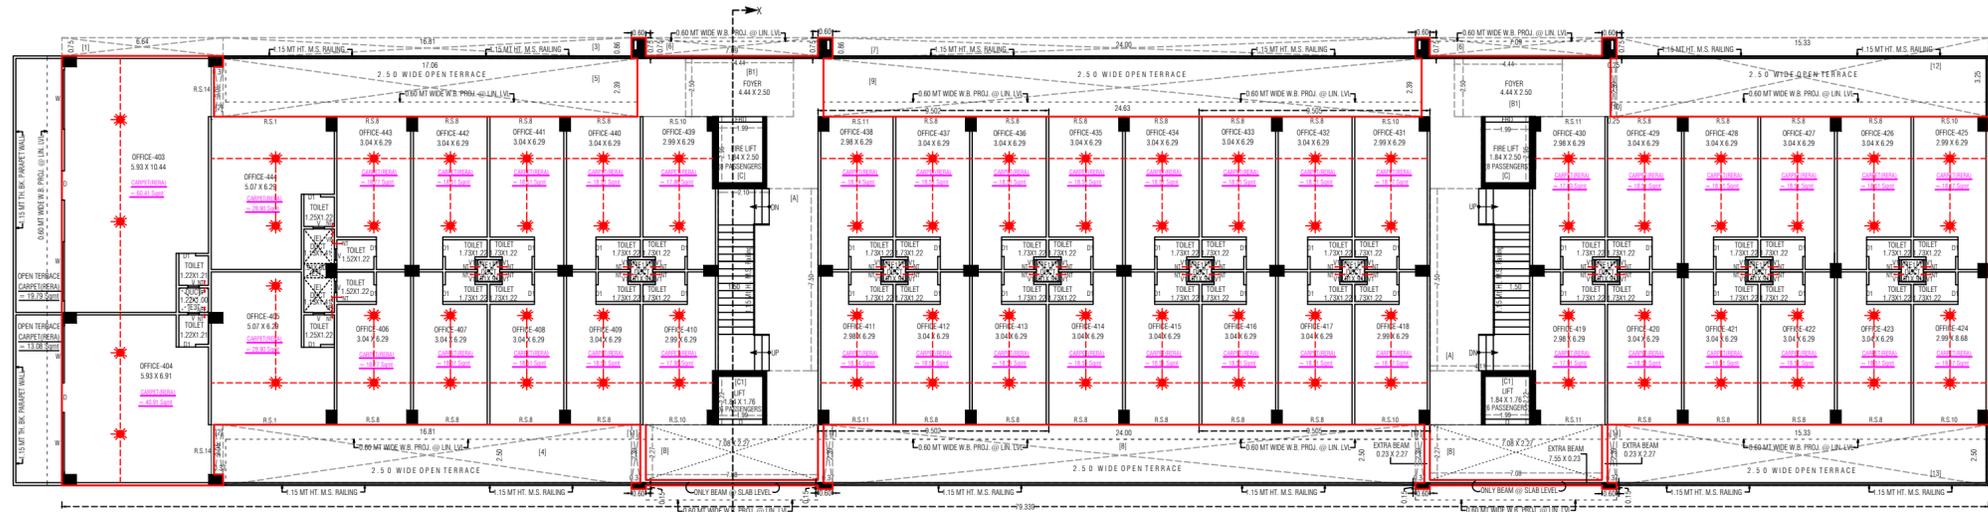




4th. FLOOR PLAN

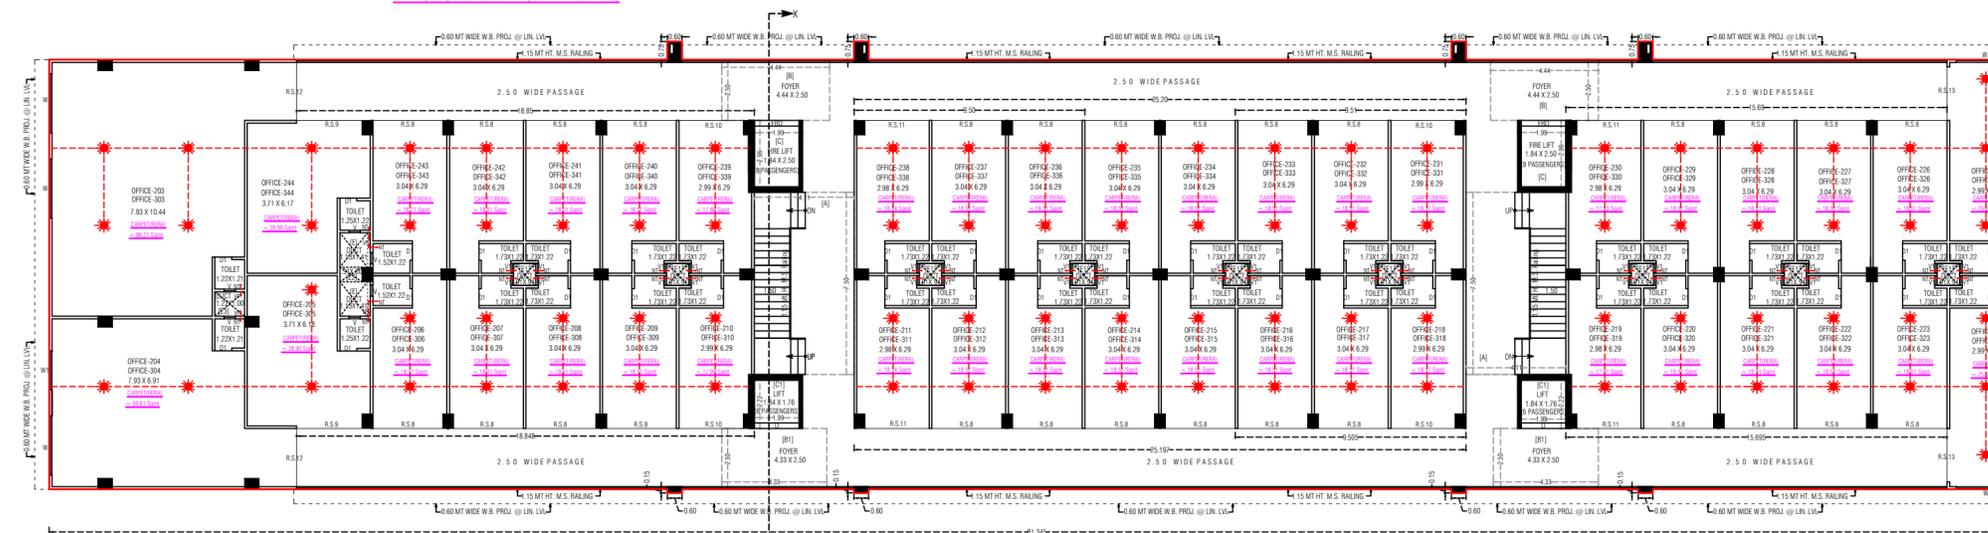


2nd.&3rd.FLOOR PLAN

SCALE 1:2  
CARPET (REAR) AREA CALCULATION (2nd & 3rd FLOOR PLAN)


# BLOCK-C

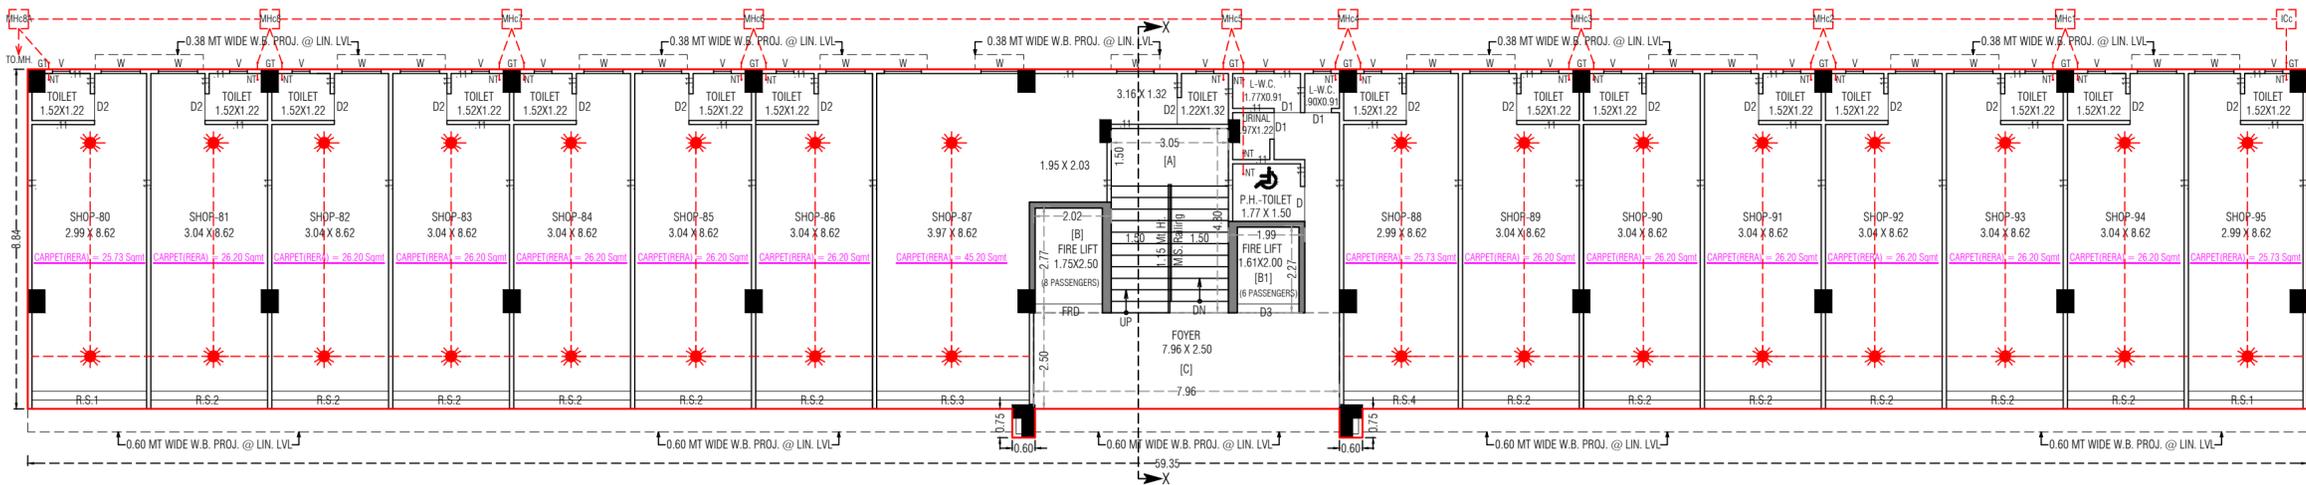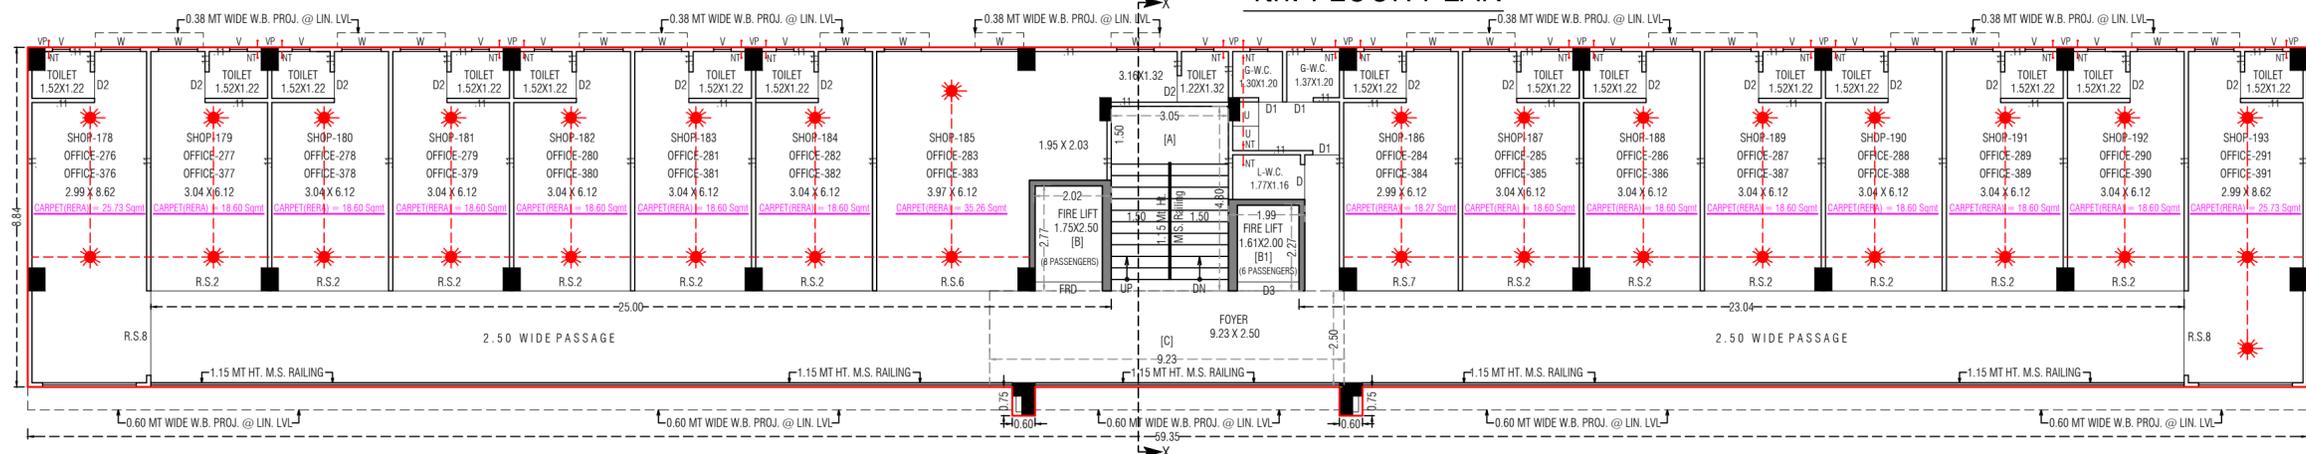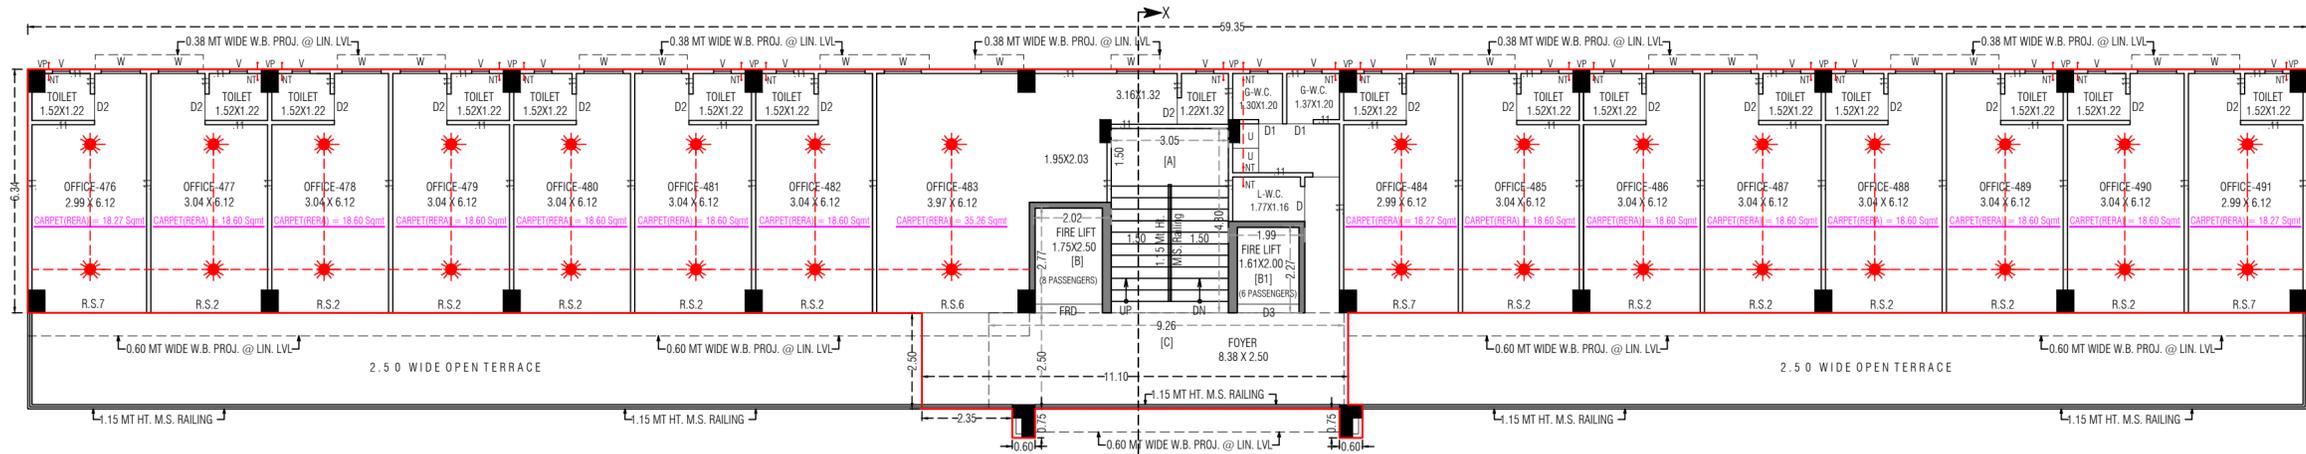

# BLOCK-C

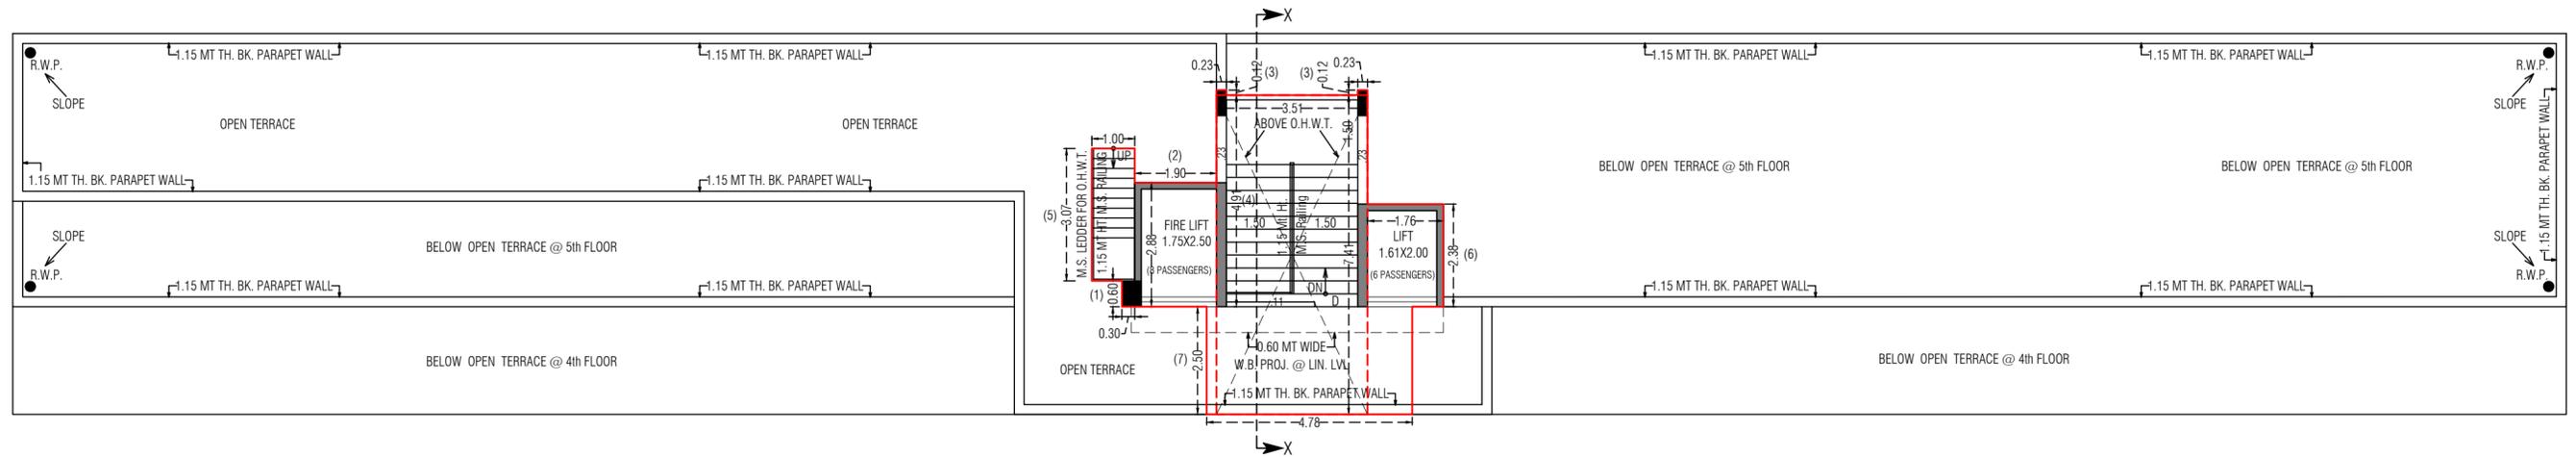

STAIR CABIN , O.H.W.T. & OPEN TERRACE PLAN

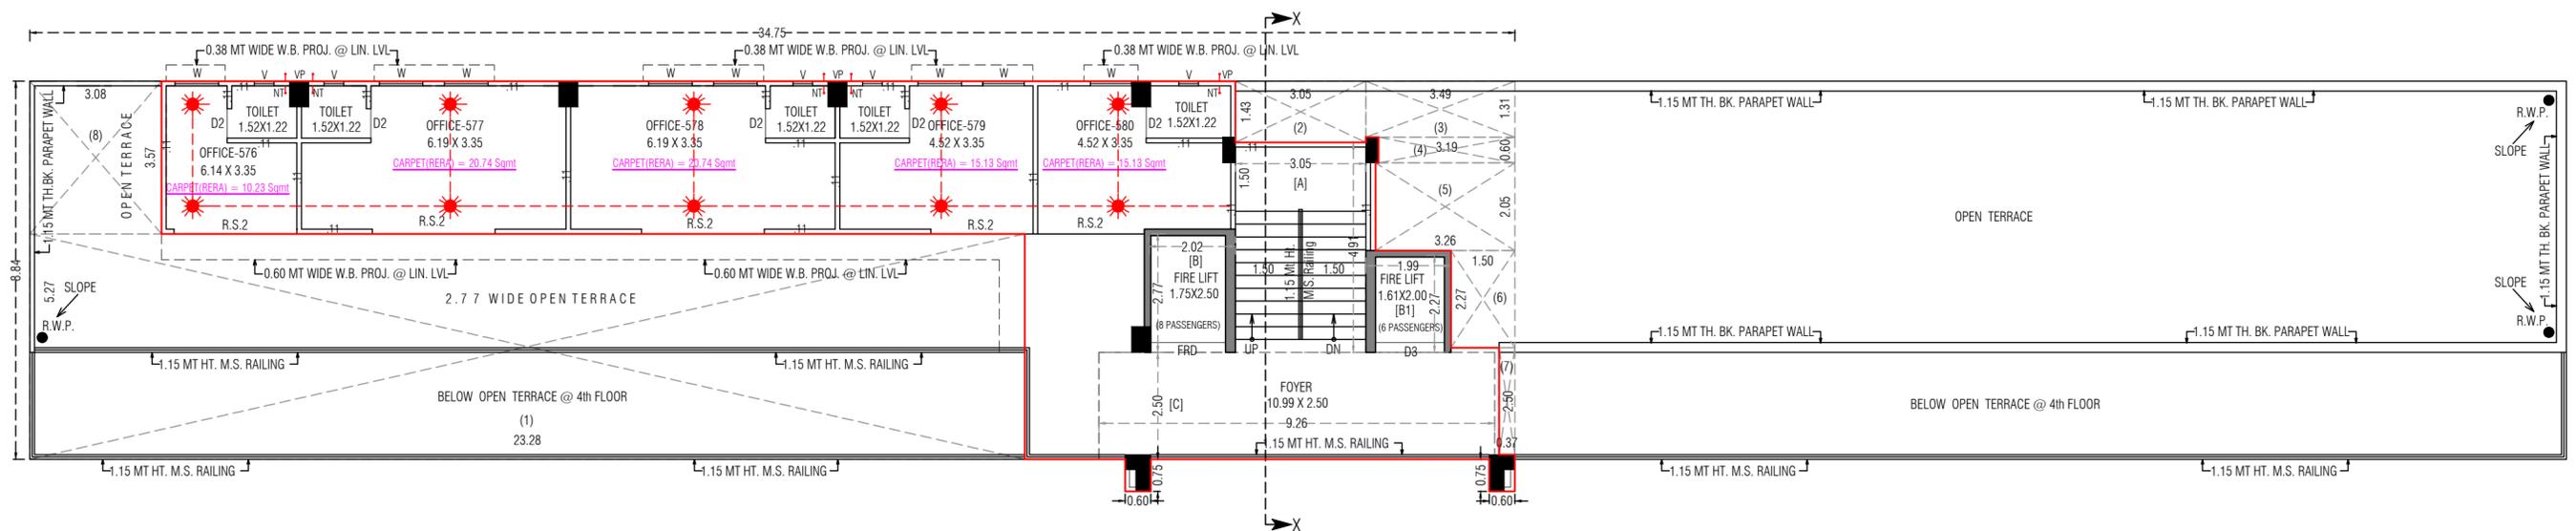


5th. FLOOR PLAN

ADJ. F.P. NO :- 31/1  
42.78

111.91  
ADJ. F.P. NO :- 26


ADJ. F.P. NO :- 29/1

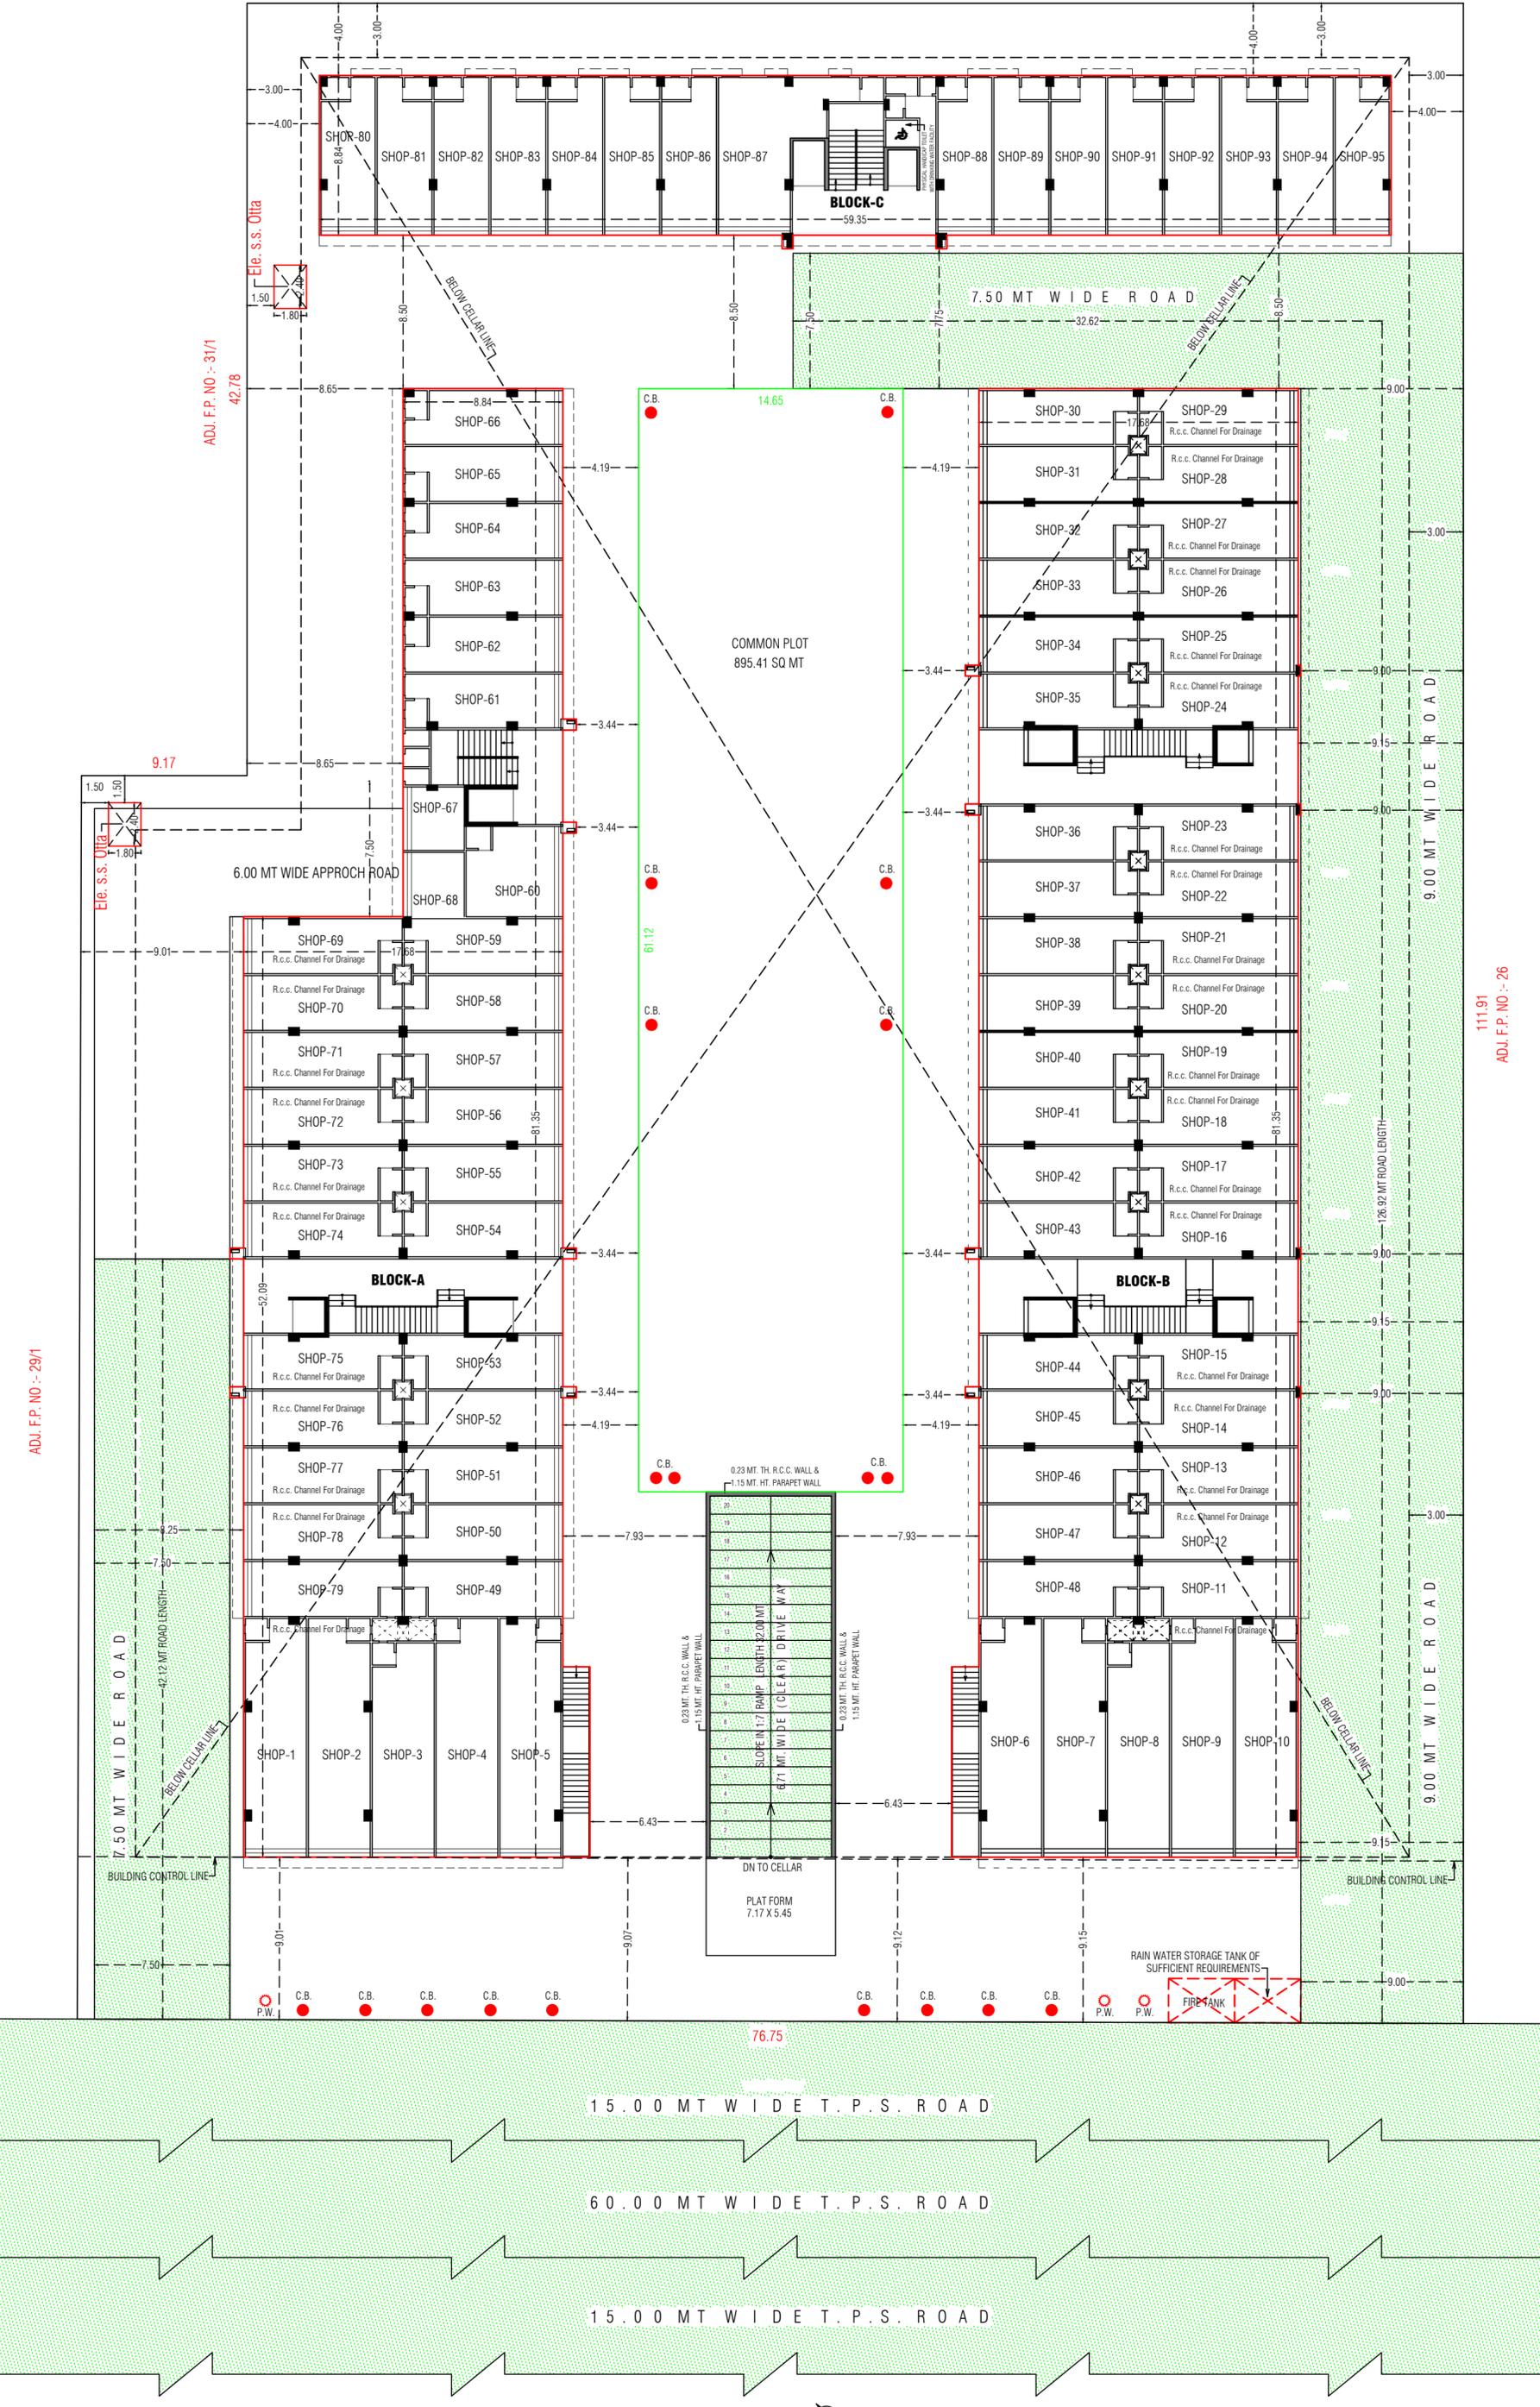

LAYOUT PLAN  
SCALE : 1CM=2.00 MT




TOTAL	3676 USERS	URIM
GENTS USERS	1876	W.I
LADIES USERS	1800	W.I
TOTAL		W.C
		URIM

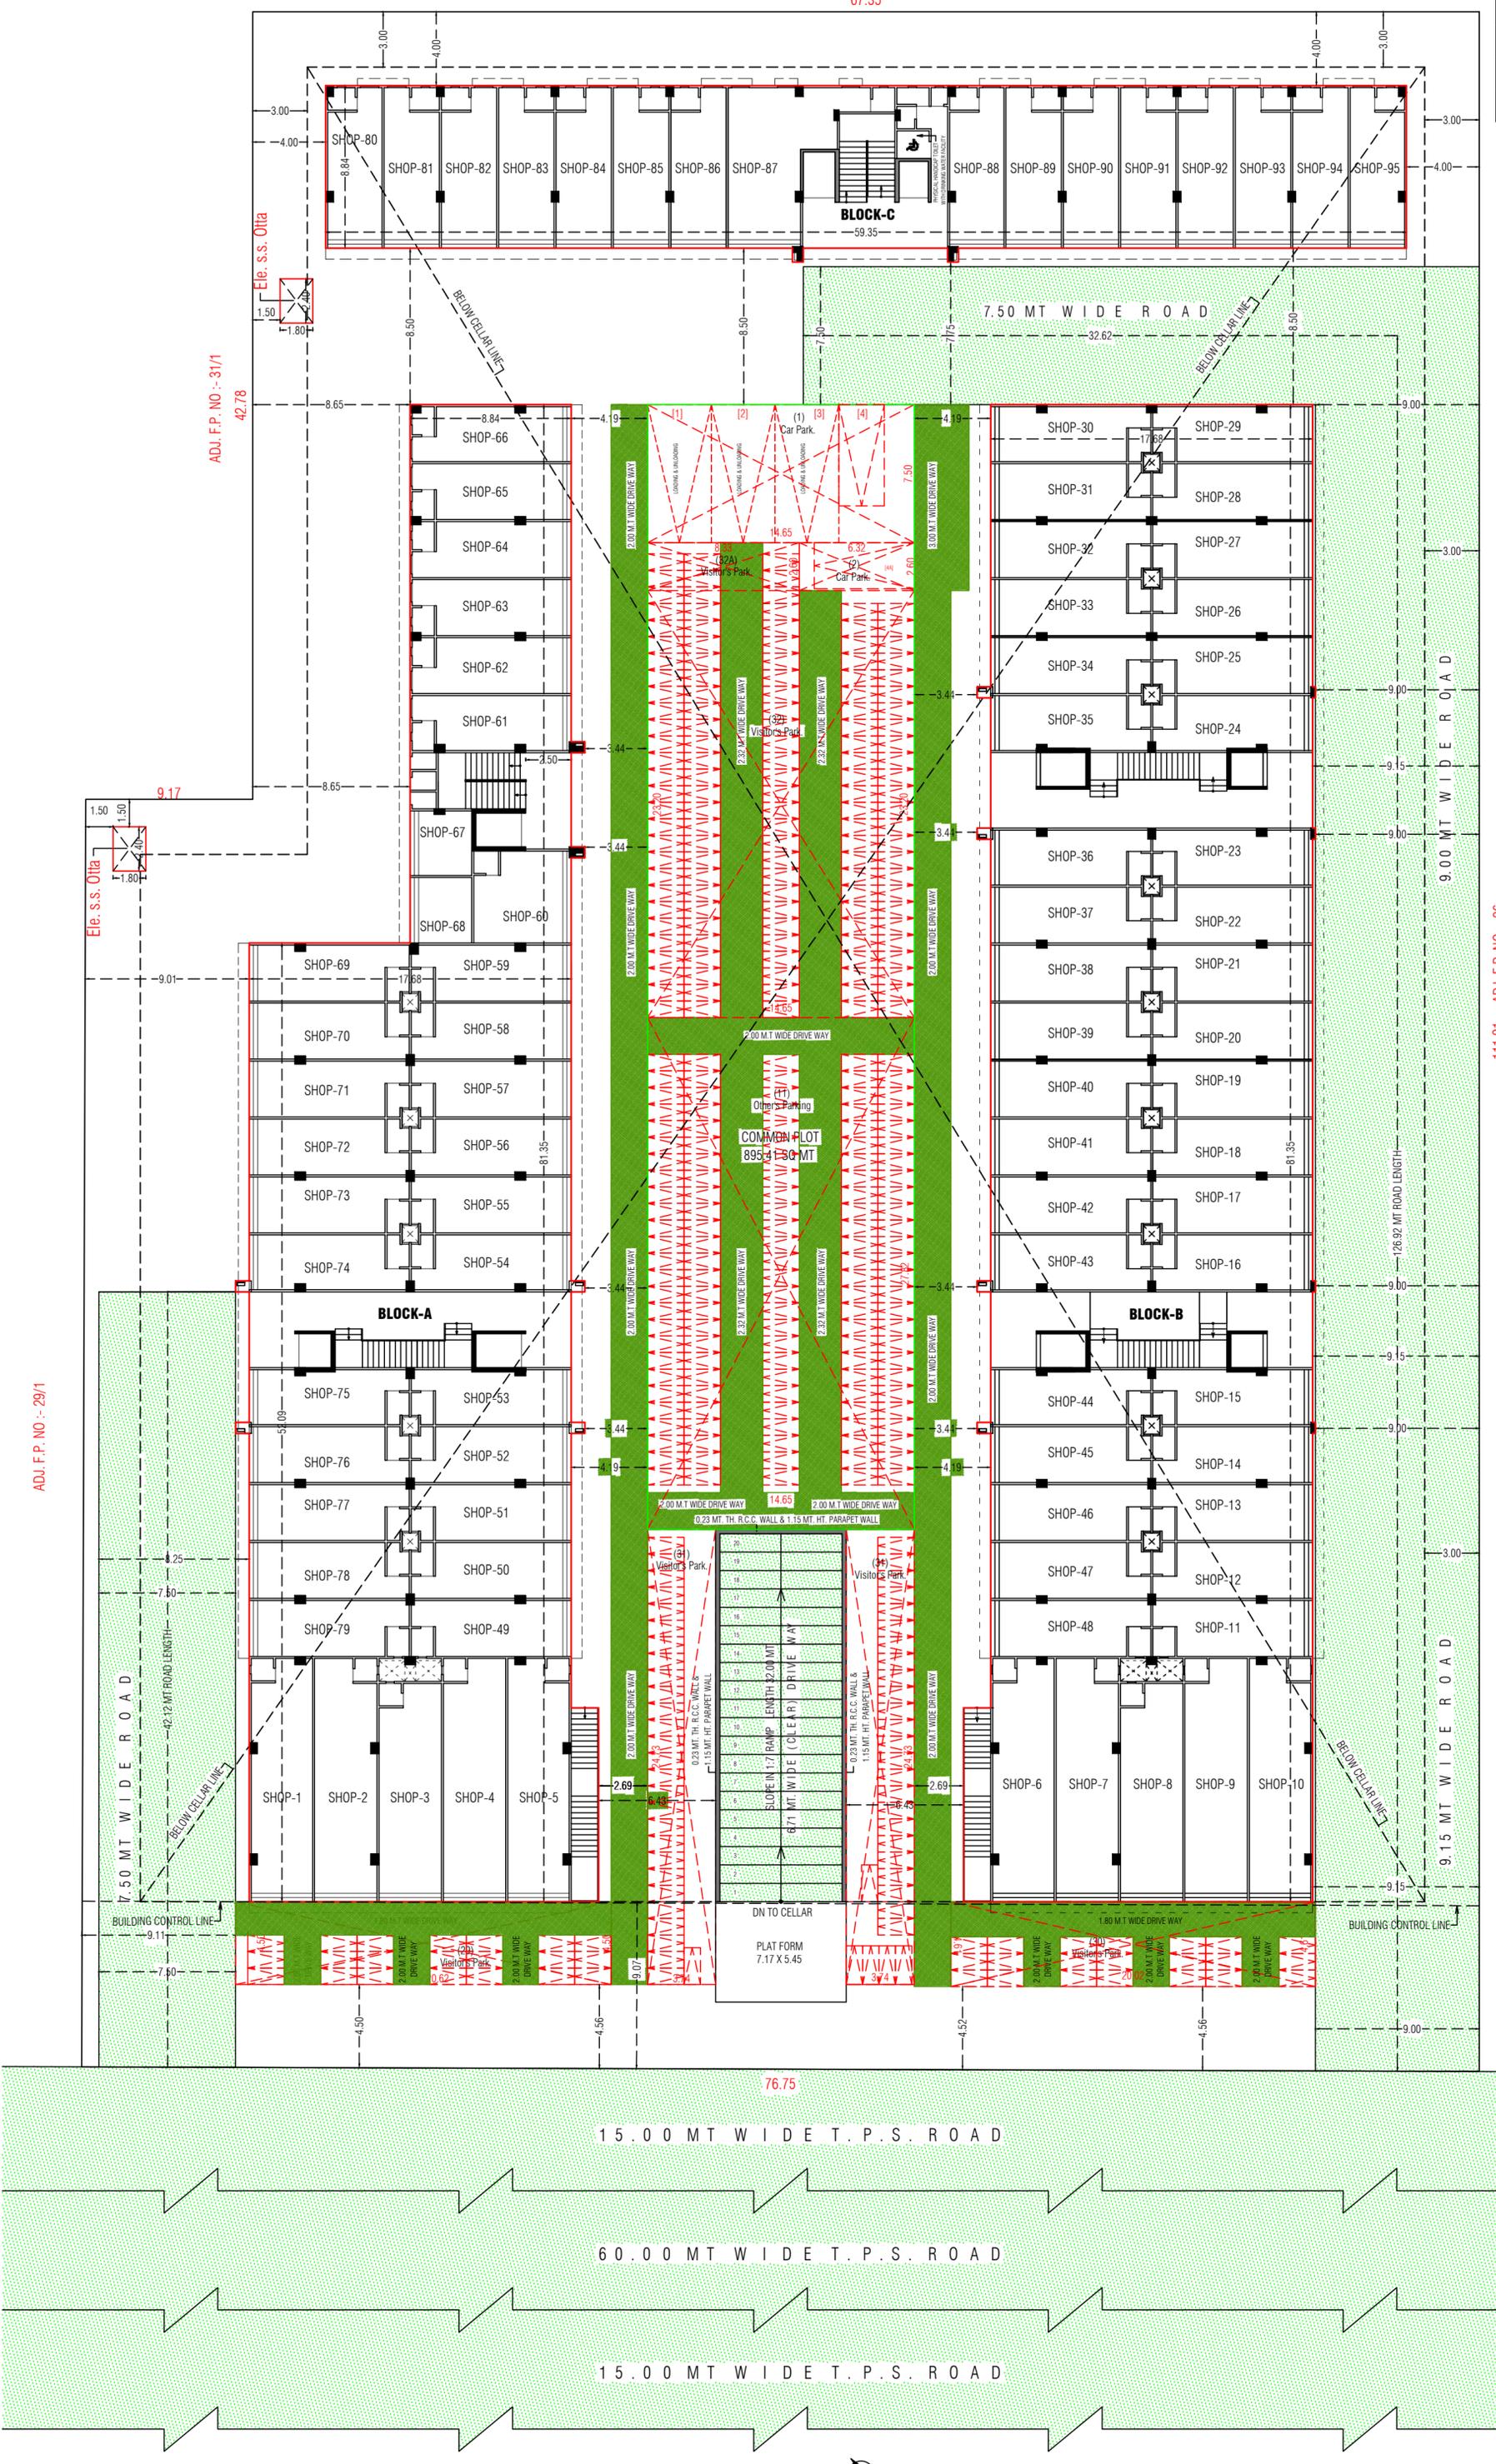

ADJ. F.P. NO :- 29/1

ADJ. F.P. NO :- 31/1

ADJ. F.P. NO :- 26

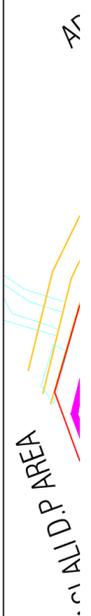

PARKING LAYOUT PLAN  
SCALE : 1CM=2.00 MT



*Karnavati Business Center, Aslali, Ahmedabad*

*9825098148*

*RERA No. \_\_\_\_\_*

*Developed by: Om Buildcon*

*Architect: Pankti B Dholakia*

*Structure: Jayesh D Desai*

*RERA Website: WWW.GUJRERA.GUJARAT.GOV.IN*

