



HARE KRISHNA


HEIGHTS

3 BHK LUXURIOUS LIVING




WHERE YOU RESIDE AT THE HEART OF THE CITY


A location that connects you to everything that is important in life.
There isn't a better address than this.

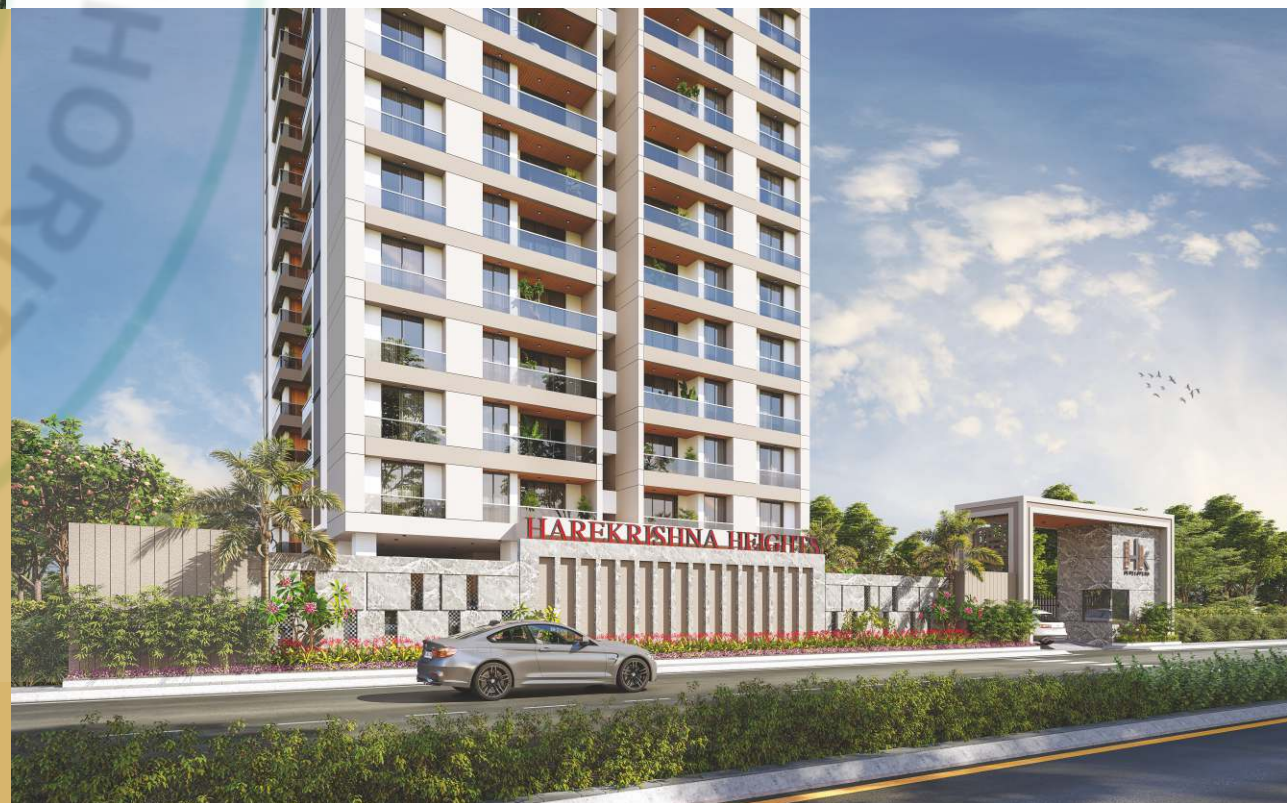


ADJ. F.P. - 256 PAIKEE
SUB PLOT-2

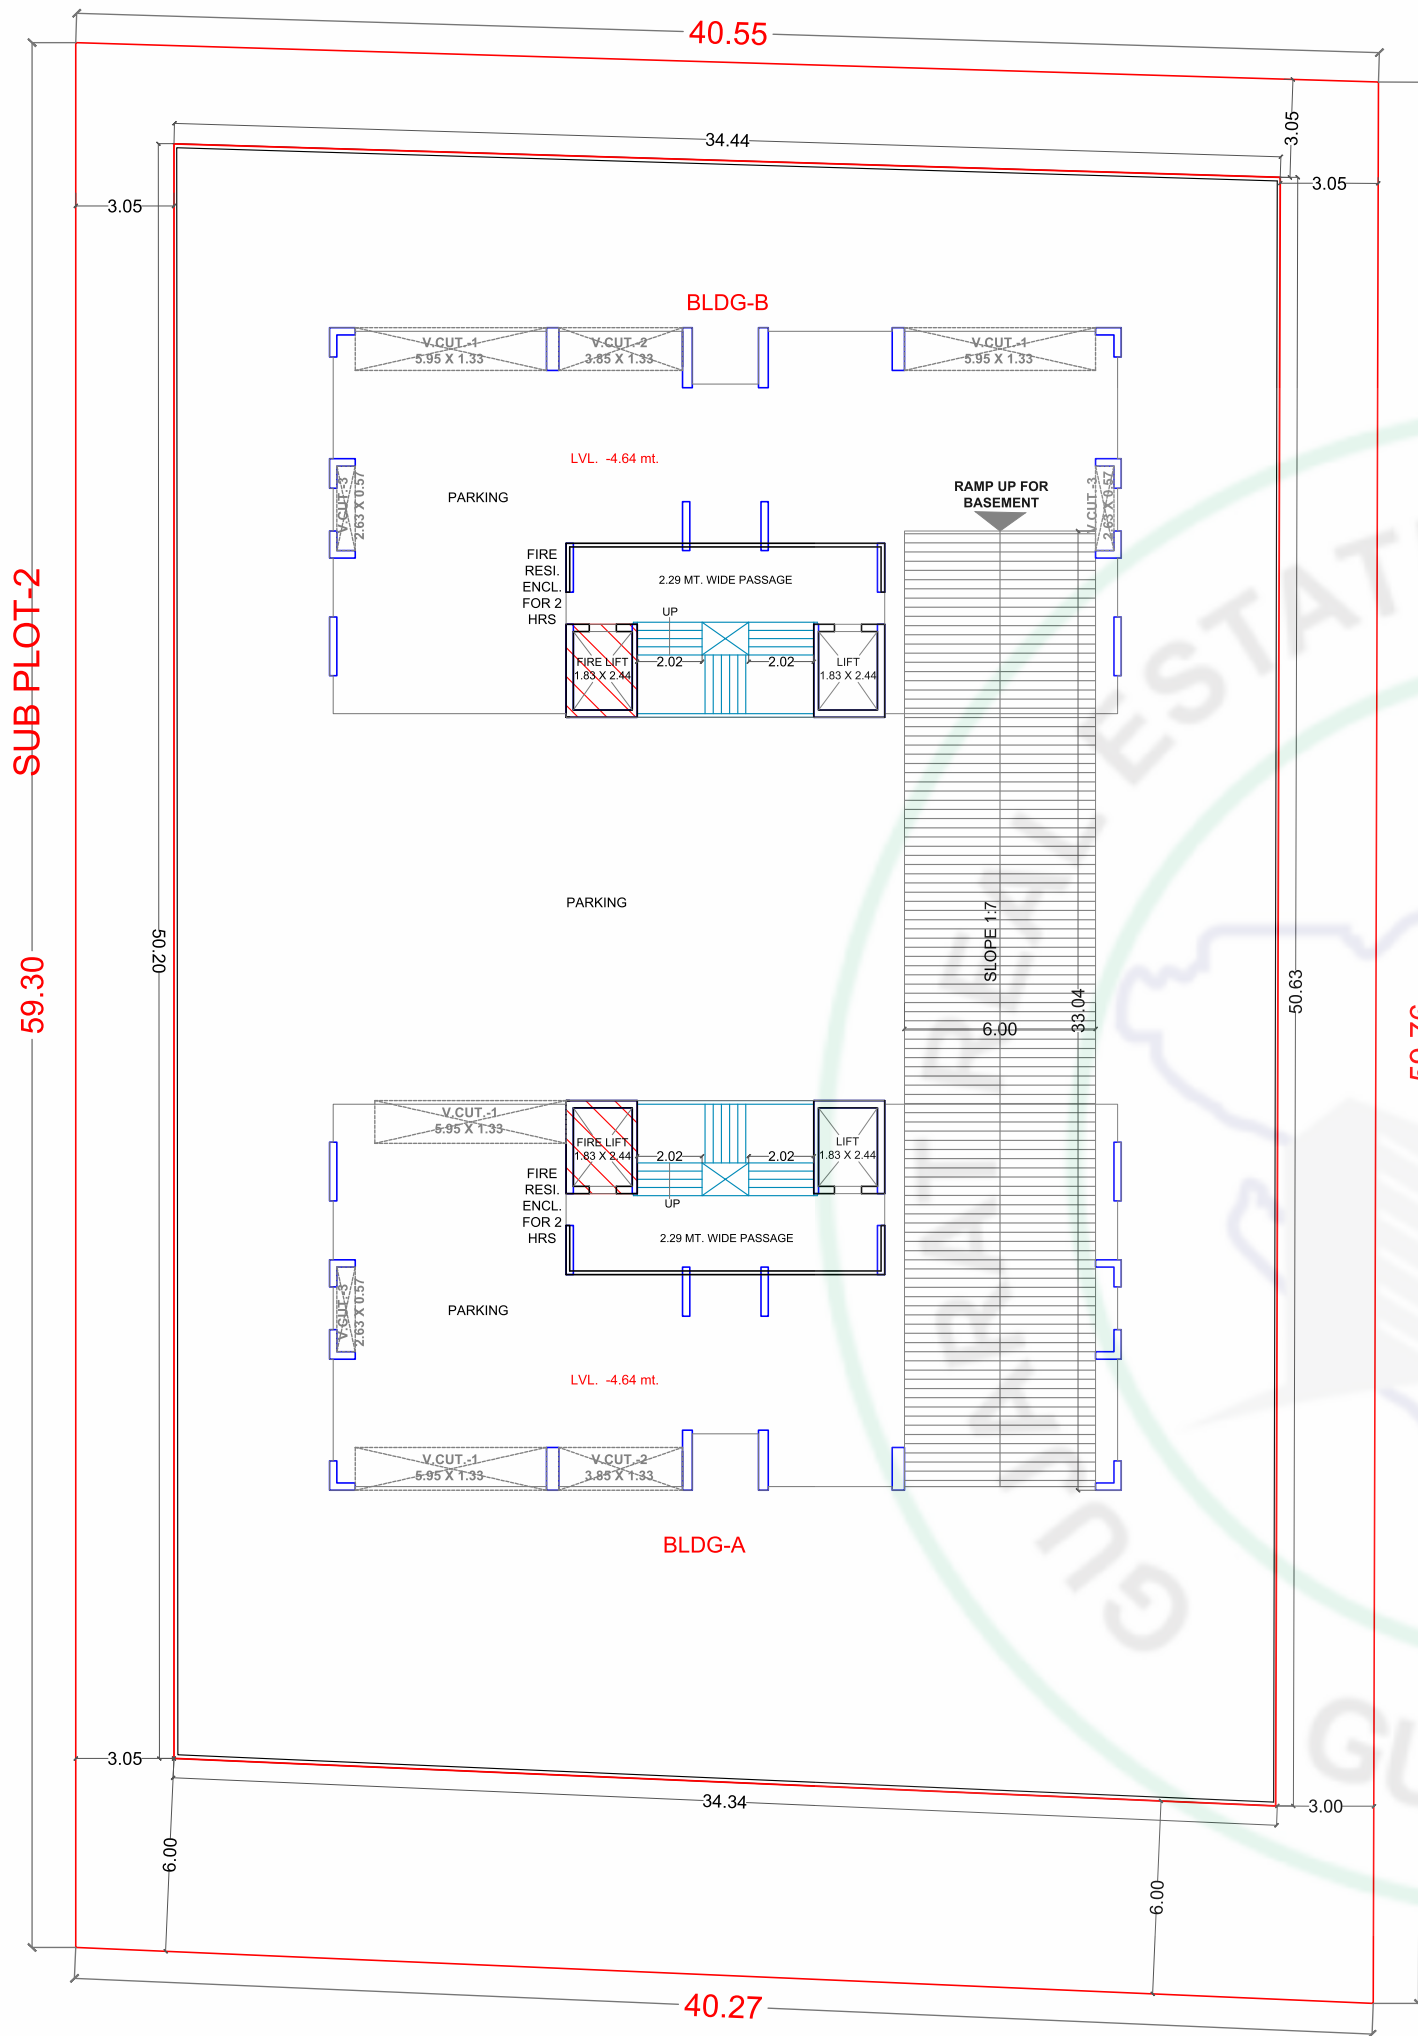


ADJ. F.P. - 257
40.55

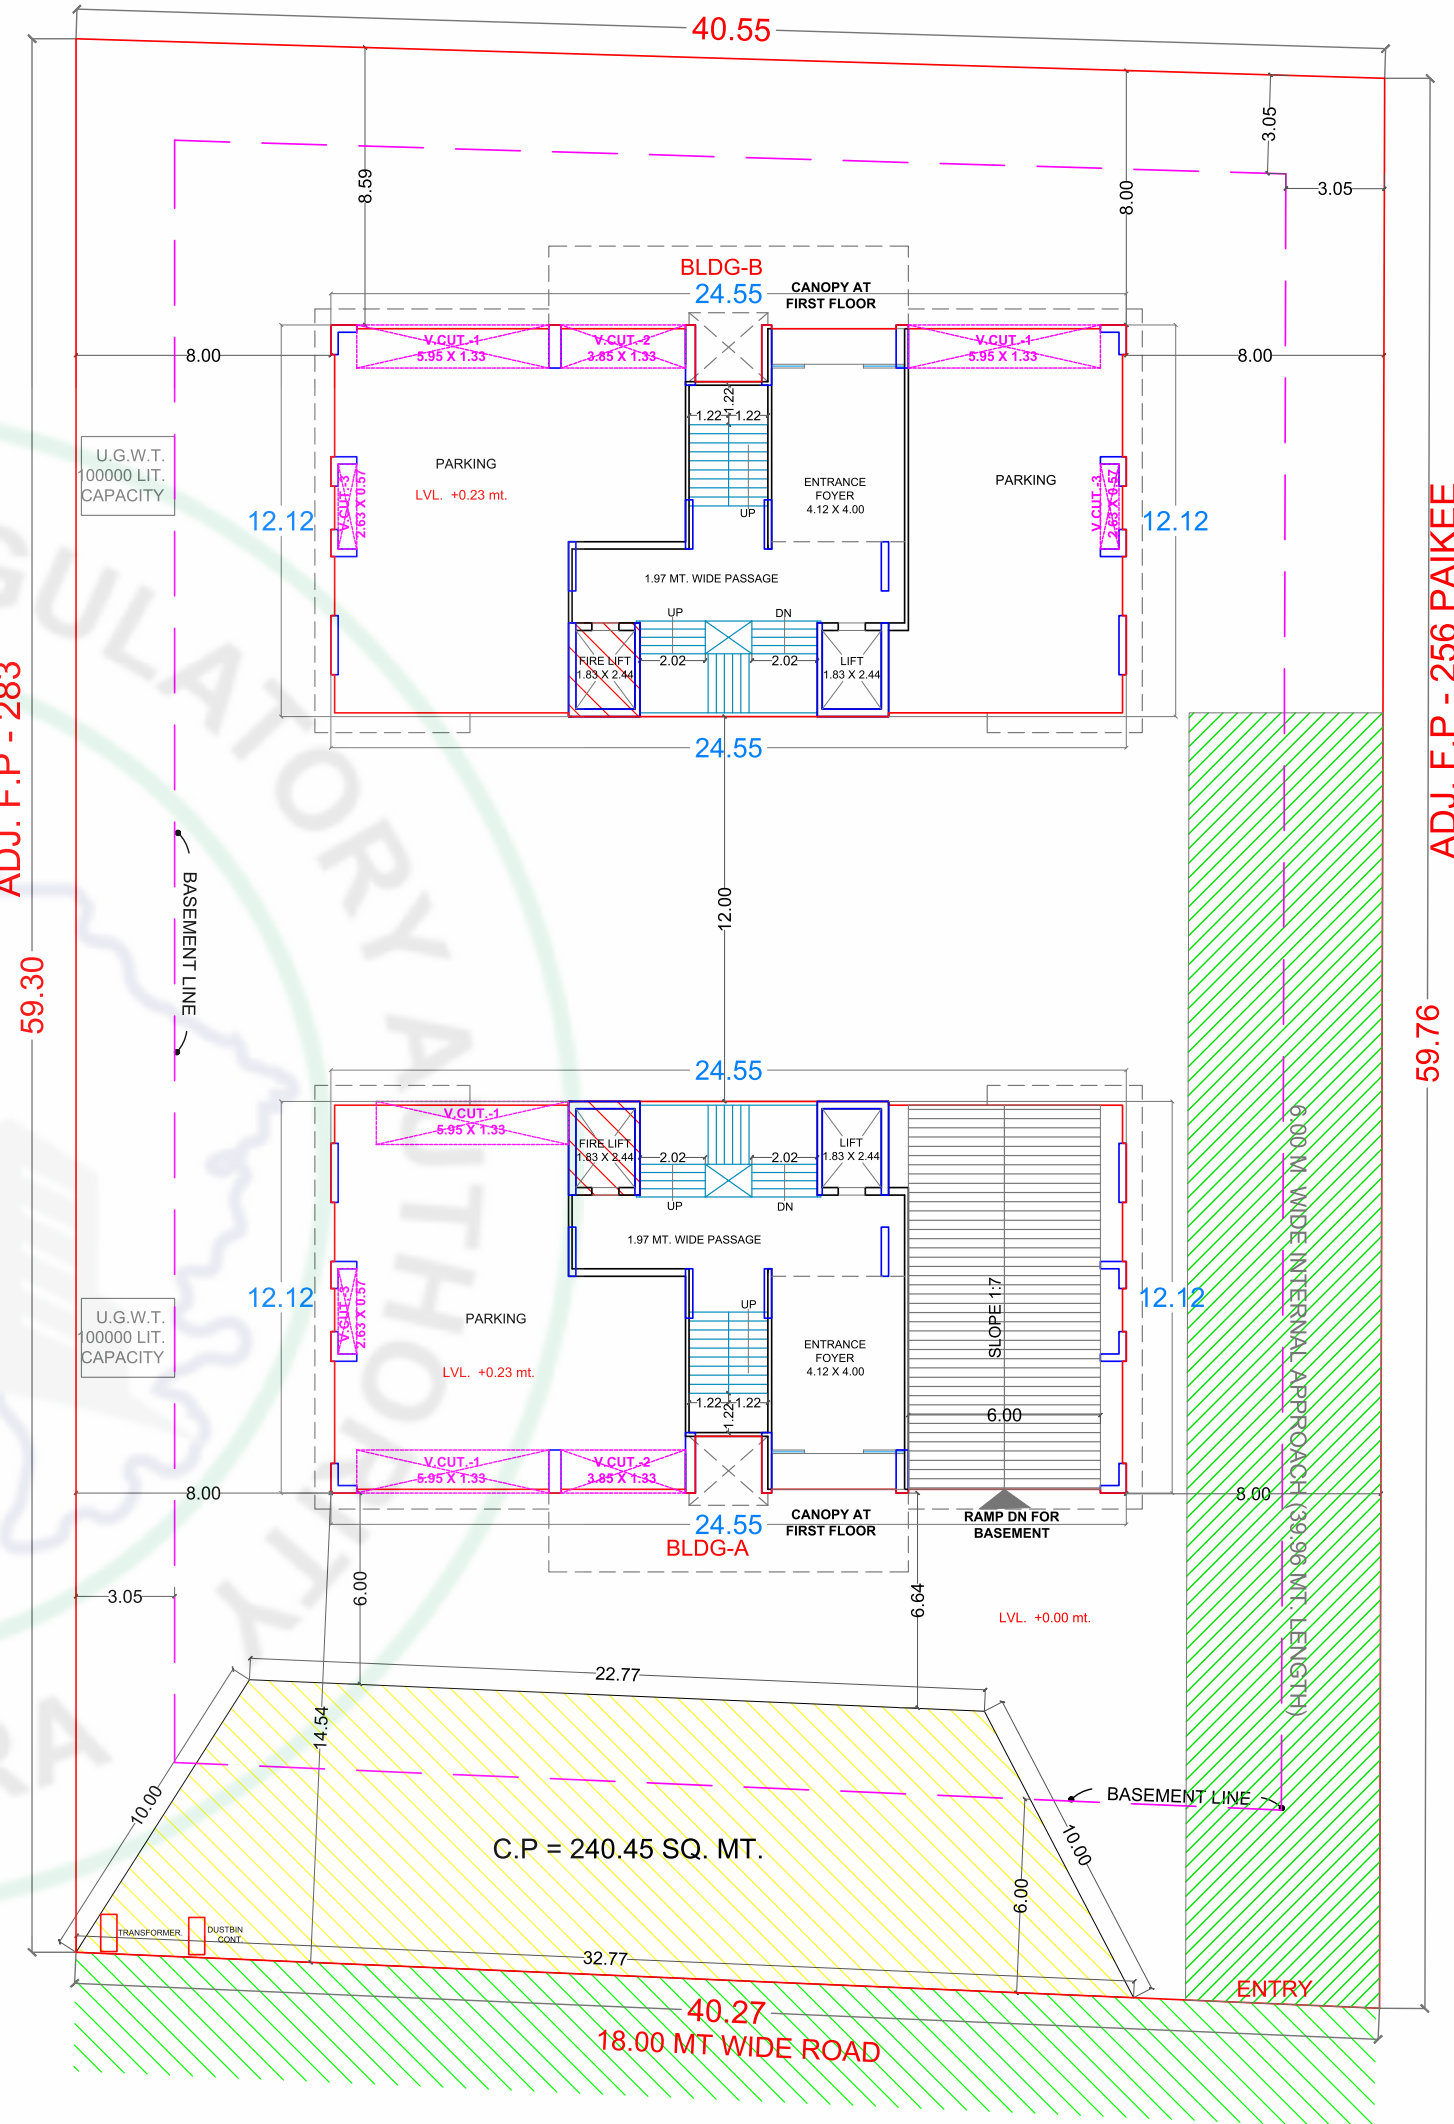


HK
A WING
GROUND FLOOR

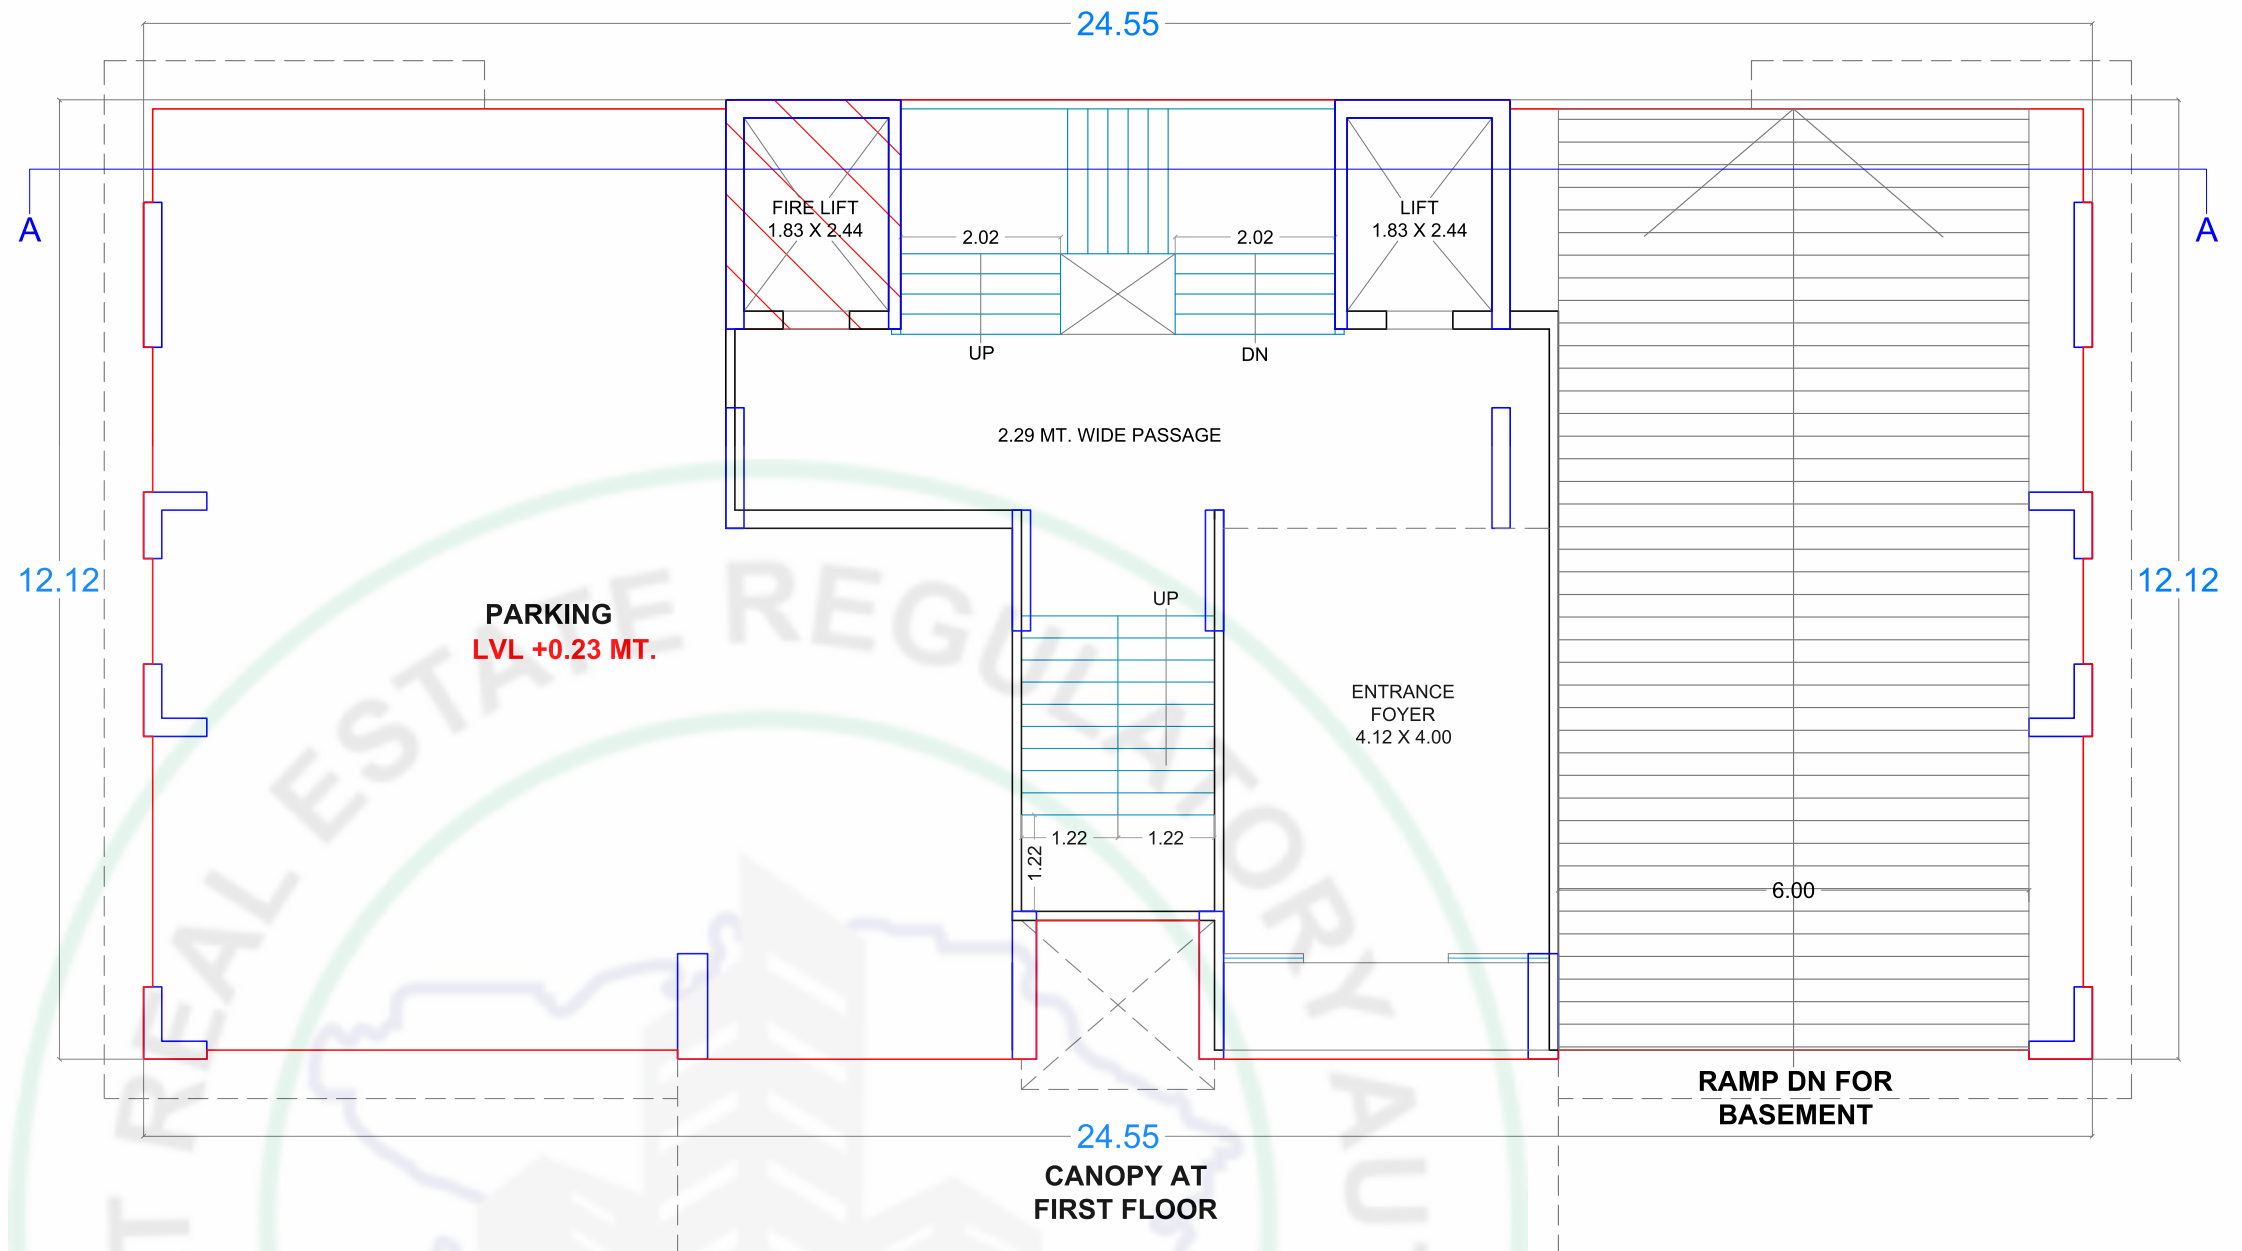


HK
A WING
1ST TO 21ST TYPICAL FLOOR

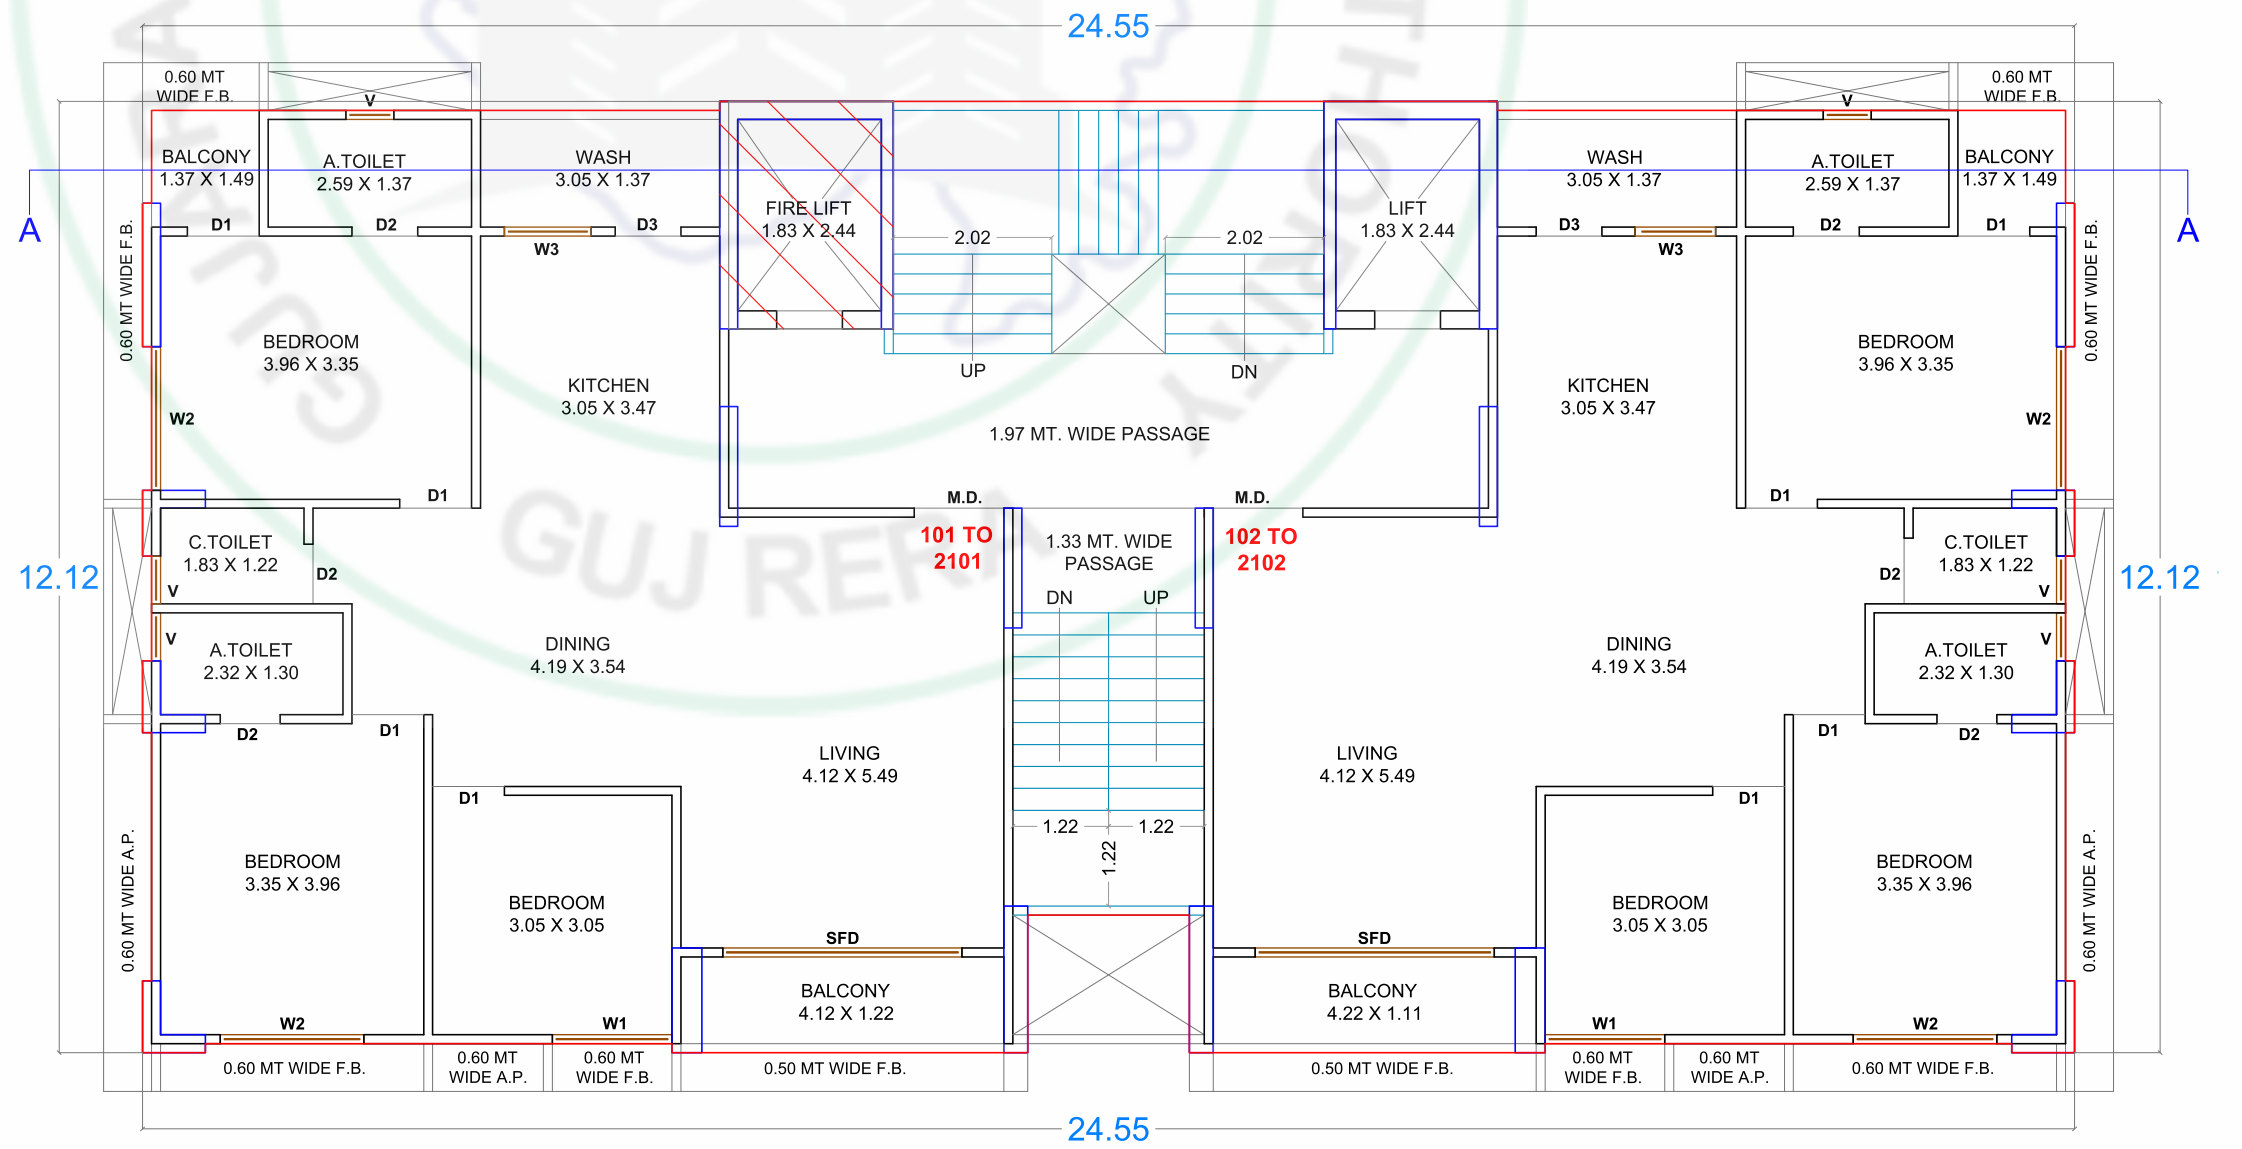

B WING
GROUND FLOOR

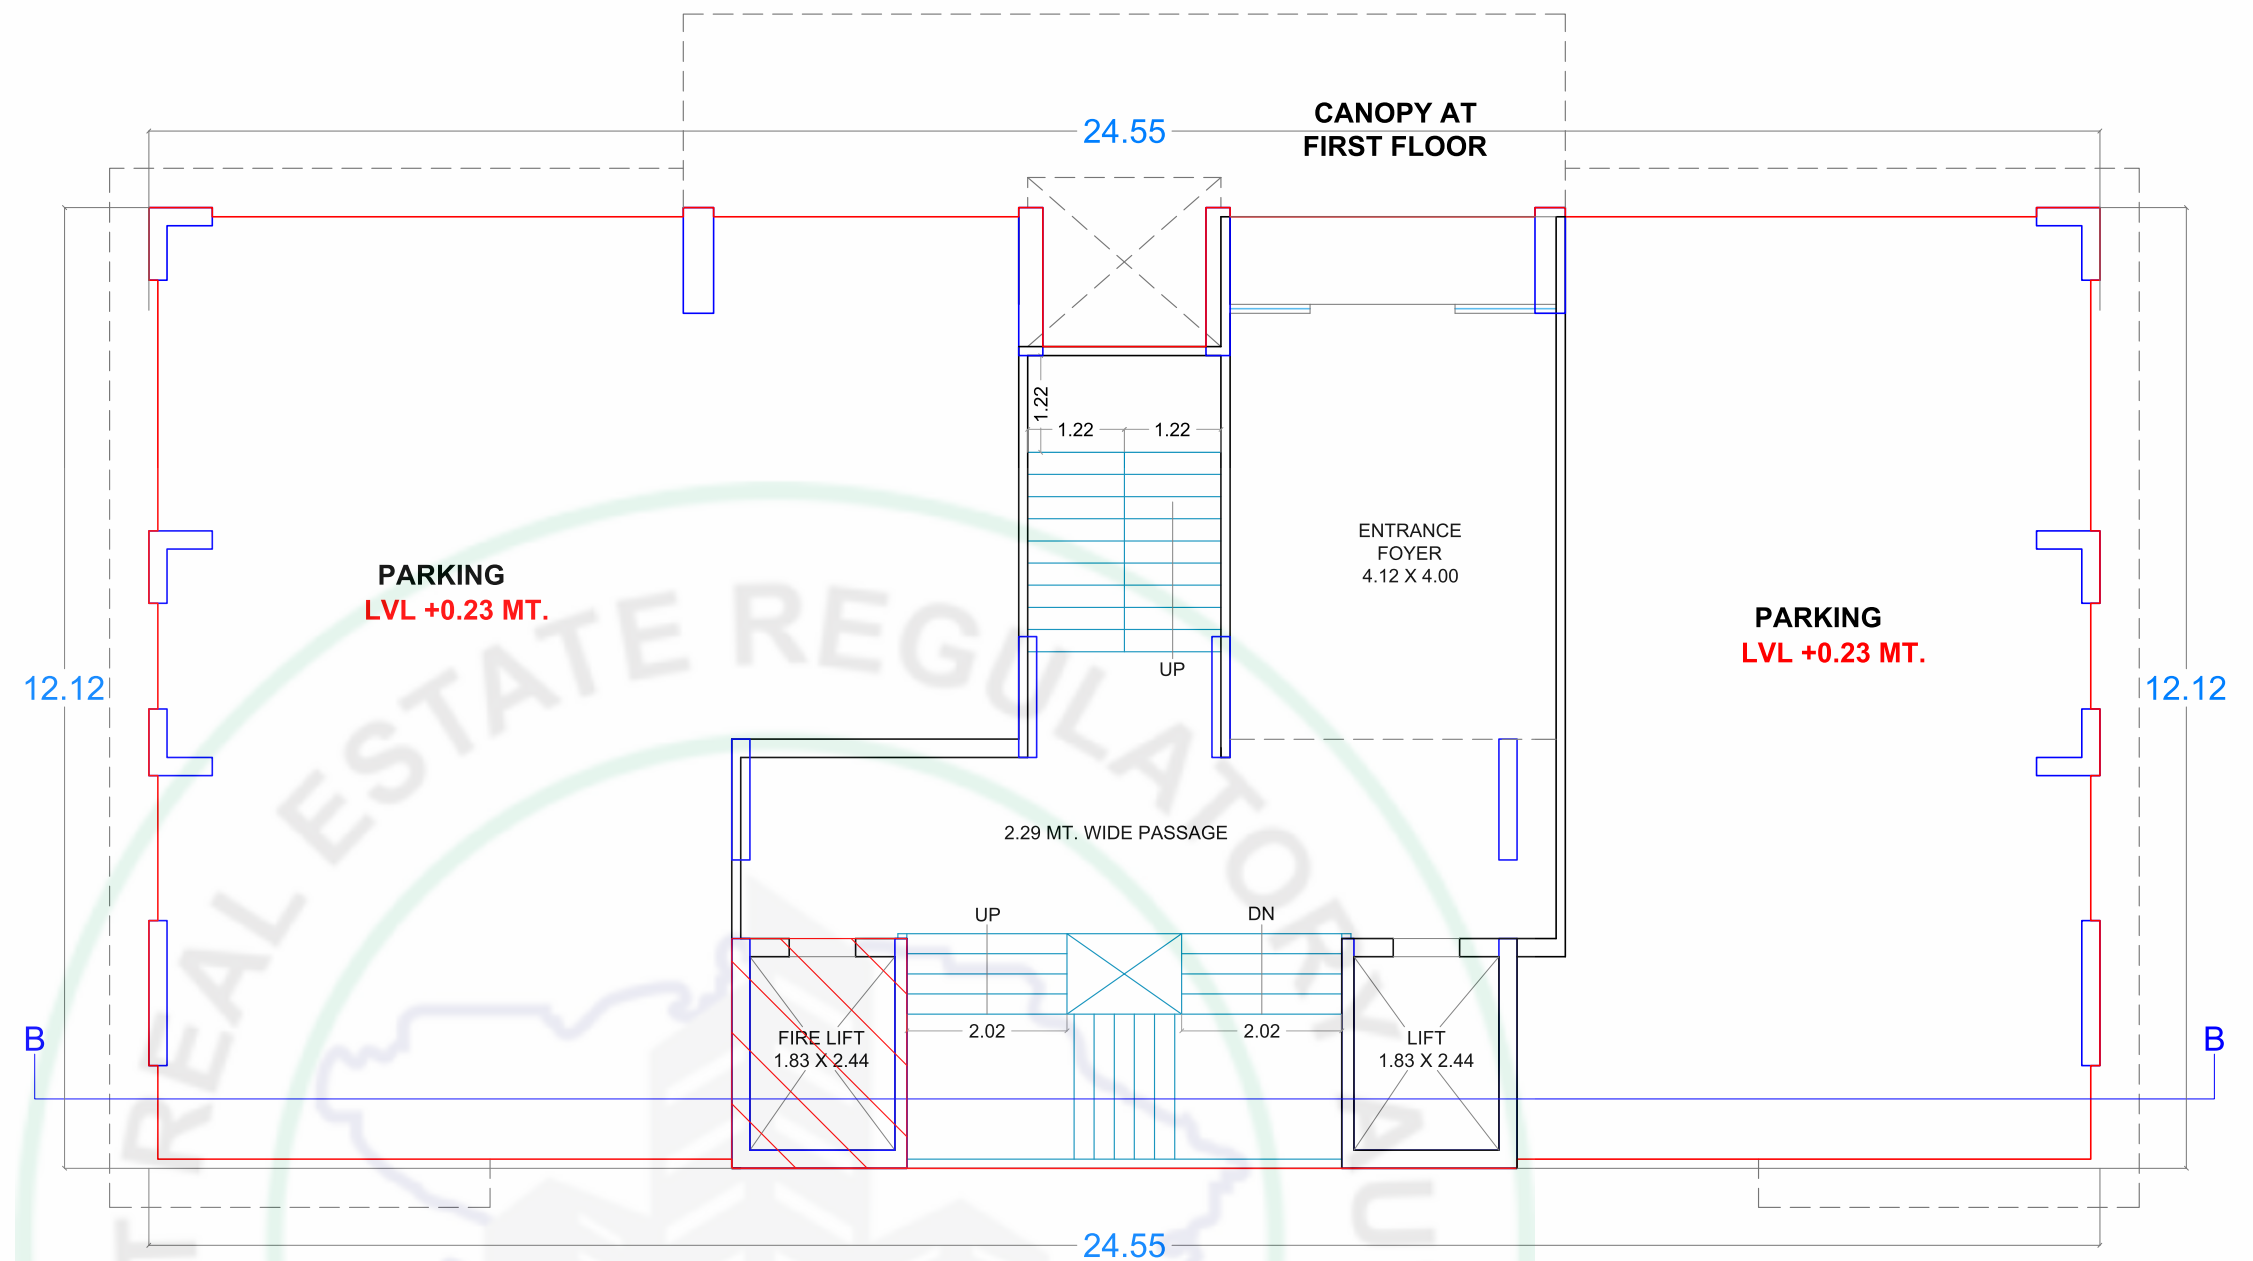

B WING
1ST TO 21ST TYPICAL FLOOR

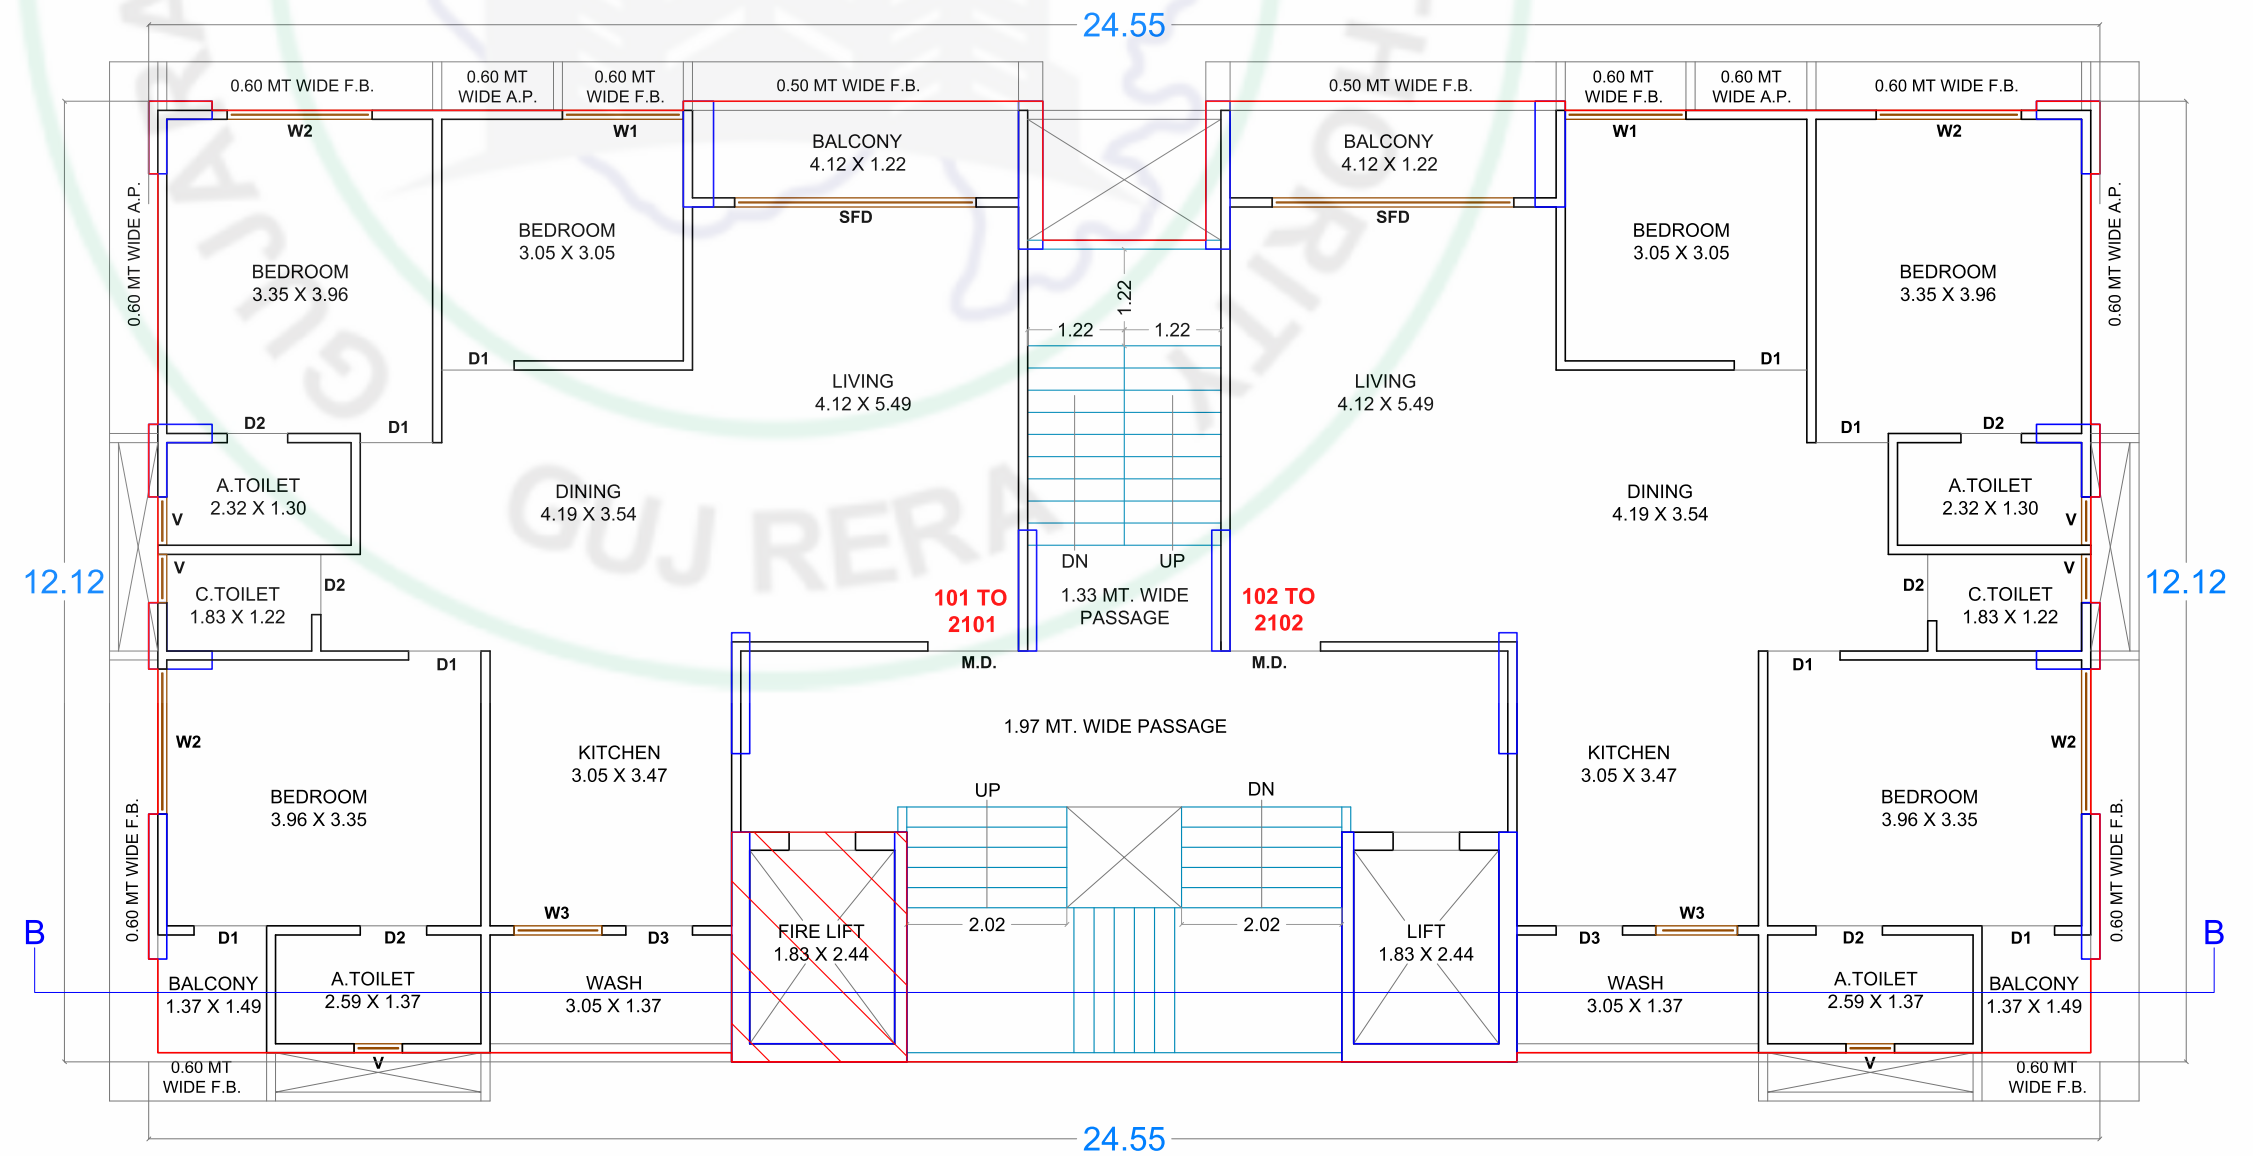

NORTH

UNIT SPECIFICATIONS

- ફ્લોરિંગ**
- ૩૨" X ૬૪" ની પ્રીમીયમ કવોલીટીની વિટ્રીફાઇડ ટાઇલ્સ લીવોંગ, ડાઇનિંગ, કિચન તથા બેડરૂમમાં ૩૨" X ૩૨" ફ્લોરિંગ.

- કિચન**
- પોલિશ ગ્રેનાઇટ પ્લેટફોર્મ સ્ટેનલેસ સીંક સાથે.
 - લીન્ટલ લેવલ સુધી પ્રીમીયમ કવોલીટીની ગ્લેઝડ ટાઇલ્સ.

- બાથરૂમ/ટોયલેટ**
- લીન્ટલ લેવલ સુધી પ્રીમીયમ કવોલીટીની ટાઇલ્સ.
 - ગ્રેનાઇટ ડોર ફ્રેમ સાથે.

- વોશ એરીયા**
- ૨૪" X ૩૦" કોટા સ્ટોન તથા મેટ ફિનિશ વિટ્રીફાઇડ ટાઇલ્સ.

- વિન્ડો**
- કલિયર ગ્લાસ વિન્ડો.
 - એનોડાઇઝડ ડોમલ એલ્યુમિનિયમ સેક્શન.
 - ગ્રેનાઇટ/માર્બલ ફ્રેમ.
 - સ્ટેન્ડિંગ બાલ્કની માં ગ્લાસ રેલિંગ.

- લીફ્ટ**
- આઈ.એસ.આઈ સ્ટાન્ડર્ડ કવોલીટીની બે લીફ્ટ.

- દરવાજા**
- ડેકોરેટીવ આકર્ષક મેઈન ડોર તથા બાલ્કની માં વુડન ફ્રેમ.
 - બેડરૂમ, બાથરૂમ, વોશરૂમ ના દરવાજા ગ્રેનાઇટ ફ્રેમ ક્લશ ડોર સાથે.

- પ્લમ્બીંગ**
- સ્ટાન્ડર્ડ કંપનીનું આઈ.એસ.આઈ કન્સીલ પાઈપ ફિટિંગ તથા સી.પી. ફીટિંગ.


- કલર/પ્લાસ્ટર**
- બહારની બાજુમાં વેધરશીલ એકેલીક પેઈન્ટ/ટેક્ચર સાથે.
 - ફલેટની અંદર વ્હાઈટ પુટ્ટી.

- સેનેટરી**
- આઈ.એસ.આઈ. સ્ટાન્ડર્ડ/બ્રાન્ડેડ કંપનીનું સેનેટરી ફીટિંગ.

- ઈલેક્ટ્રીક**
- બ્રાન્ડેડ સ્વીચીઝ તથા આઈ.એસ.આઈ સ્ટાન્ડર્ડ વાયર સાથેનું કન્સીલ ફીટિંગ.
 - દરેક માસ્ટર બેડરૂમમાં એ.સી. પોઈન્ટ.

- ટેરેસ**
- ડબલ કોટ વોટર પ્રુફિંગ ચાઈના મોઝેક ફ્લોરિંગ સાથે.

LOCATION MAP

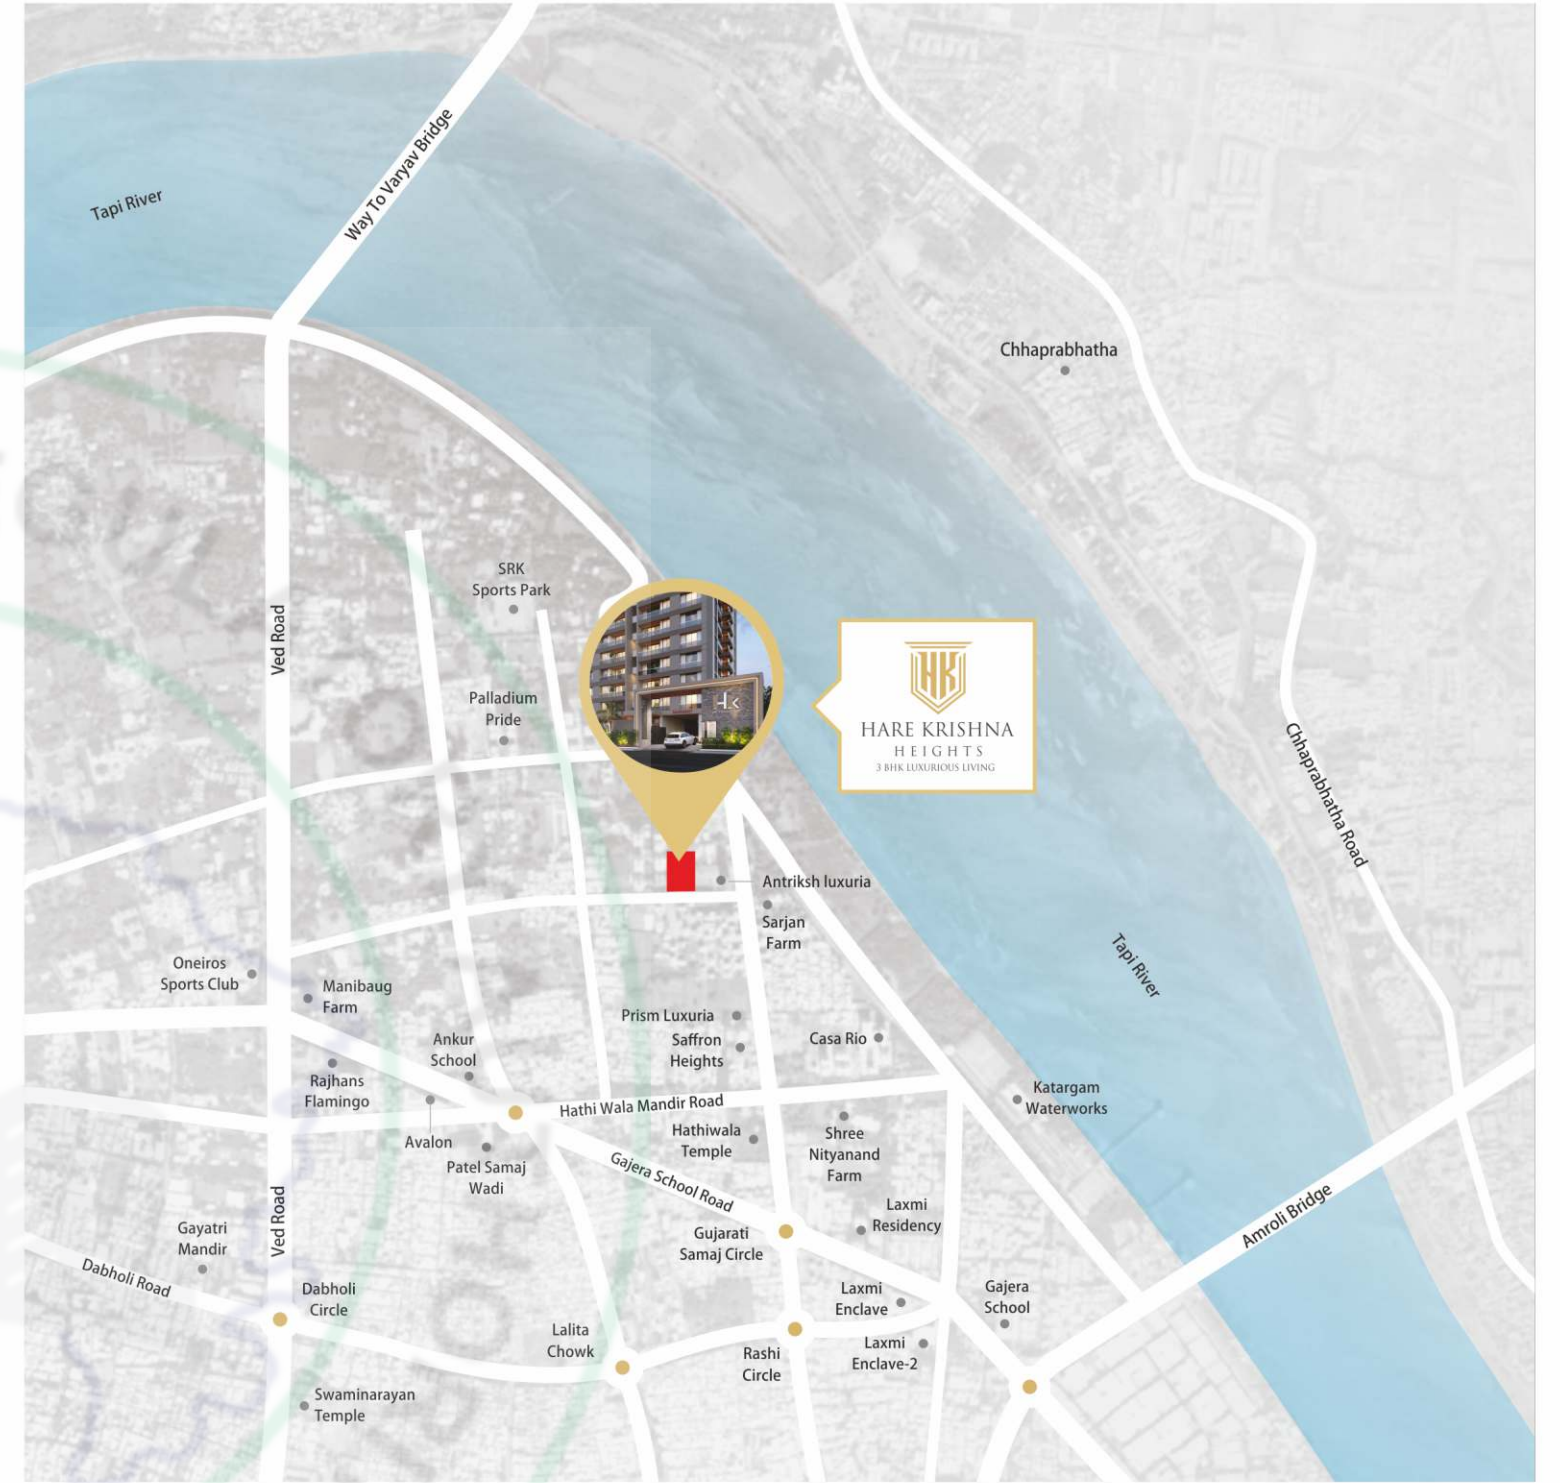

ADDRESS
HARE KRISHNA HEIGHTS,
T.P.-49, F.P.-256, Sub Plot-1, B/S Ravji Farm, Laxmikant Ashram Road,
Katargam, Surat-395004.

RERA NO.

BEST LOCATION...
BETTER CONNECTIVITY

- | | | | |
|--------------------------------|----------------------------|-----------------------------|----------------------------------|
| Rajhan Theater
5 min. | Variyav Bridge
5 min. | Amroli Bridge
5 min. | School & Collage
5 To 10 min. |
| D Mart -Super Store
10 min. | Railway Station
15 min. | Domestic Airport
40 min. | Diamond Bourse
45 min. |

FOR INQUIRY
78610 38355

ARCHITECT &
STRUCTURE DESIGNER

BNK
associates
ADAJAN-SURAT.
www.bnkassociates.com



A PROJECT BY



PROMOTER NAME

Dhruv Pravinbhai Narola
Rajeshbhai Karshanbhai Shingala
Dharmeshbhai Dayalbhai Narola
Prakashbhai Govindbhai Ghevariya
Chintakkumar Vitthalbhai Motisariya
Dinesh Bhikhabhai Tadha
Rameshbhai Baghubhai Tagadia