



Tulsi HEIGHTS

2BHK SPACIOUS APARTMENTS

Address to
your warm
& cozy
moments

આપની
હૃદયથી
ક્ષણોનું
સરનામું

Ground Floor Plan





12.00 FT. WIDE ROAD


25'-0" Wide Approach Road

16'-0" WIDE DRIVE WAY




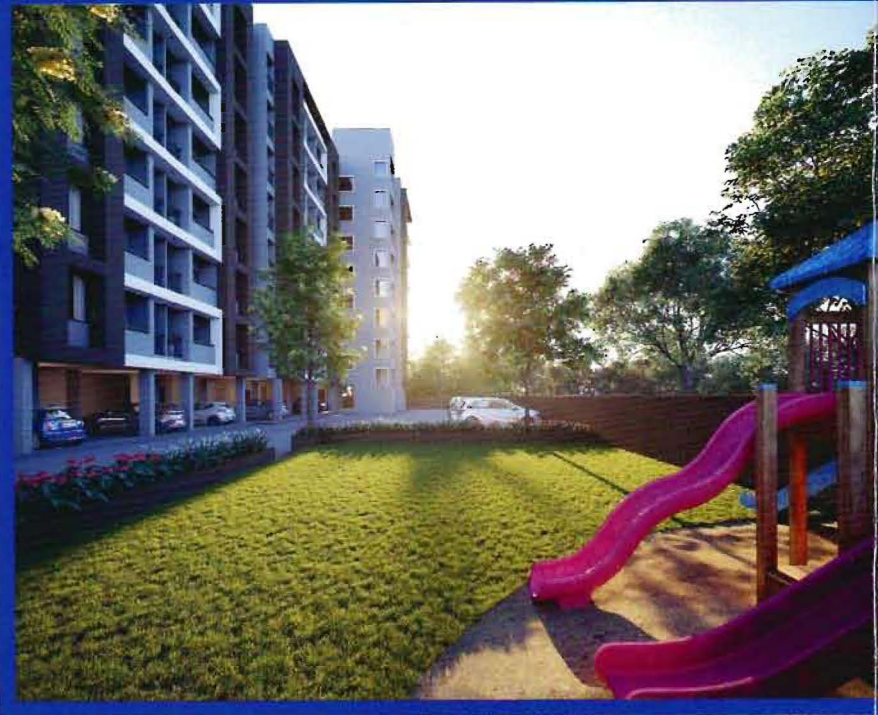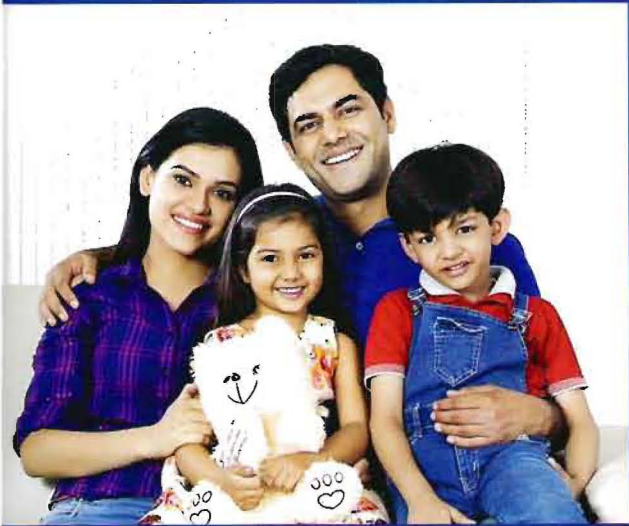

Typical Floor Plan 1st to 7th

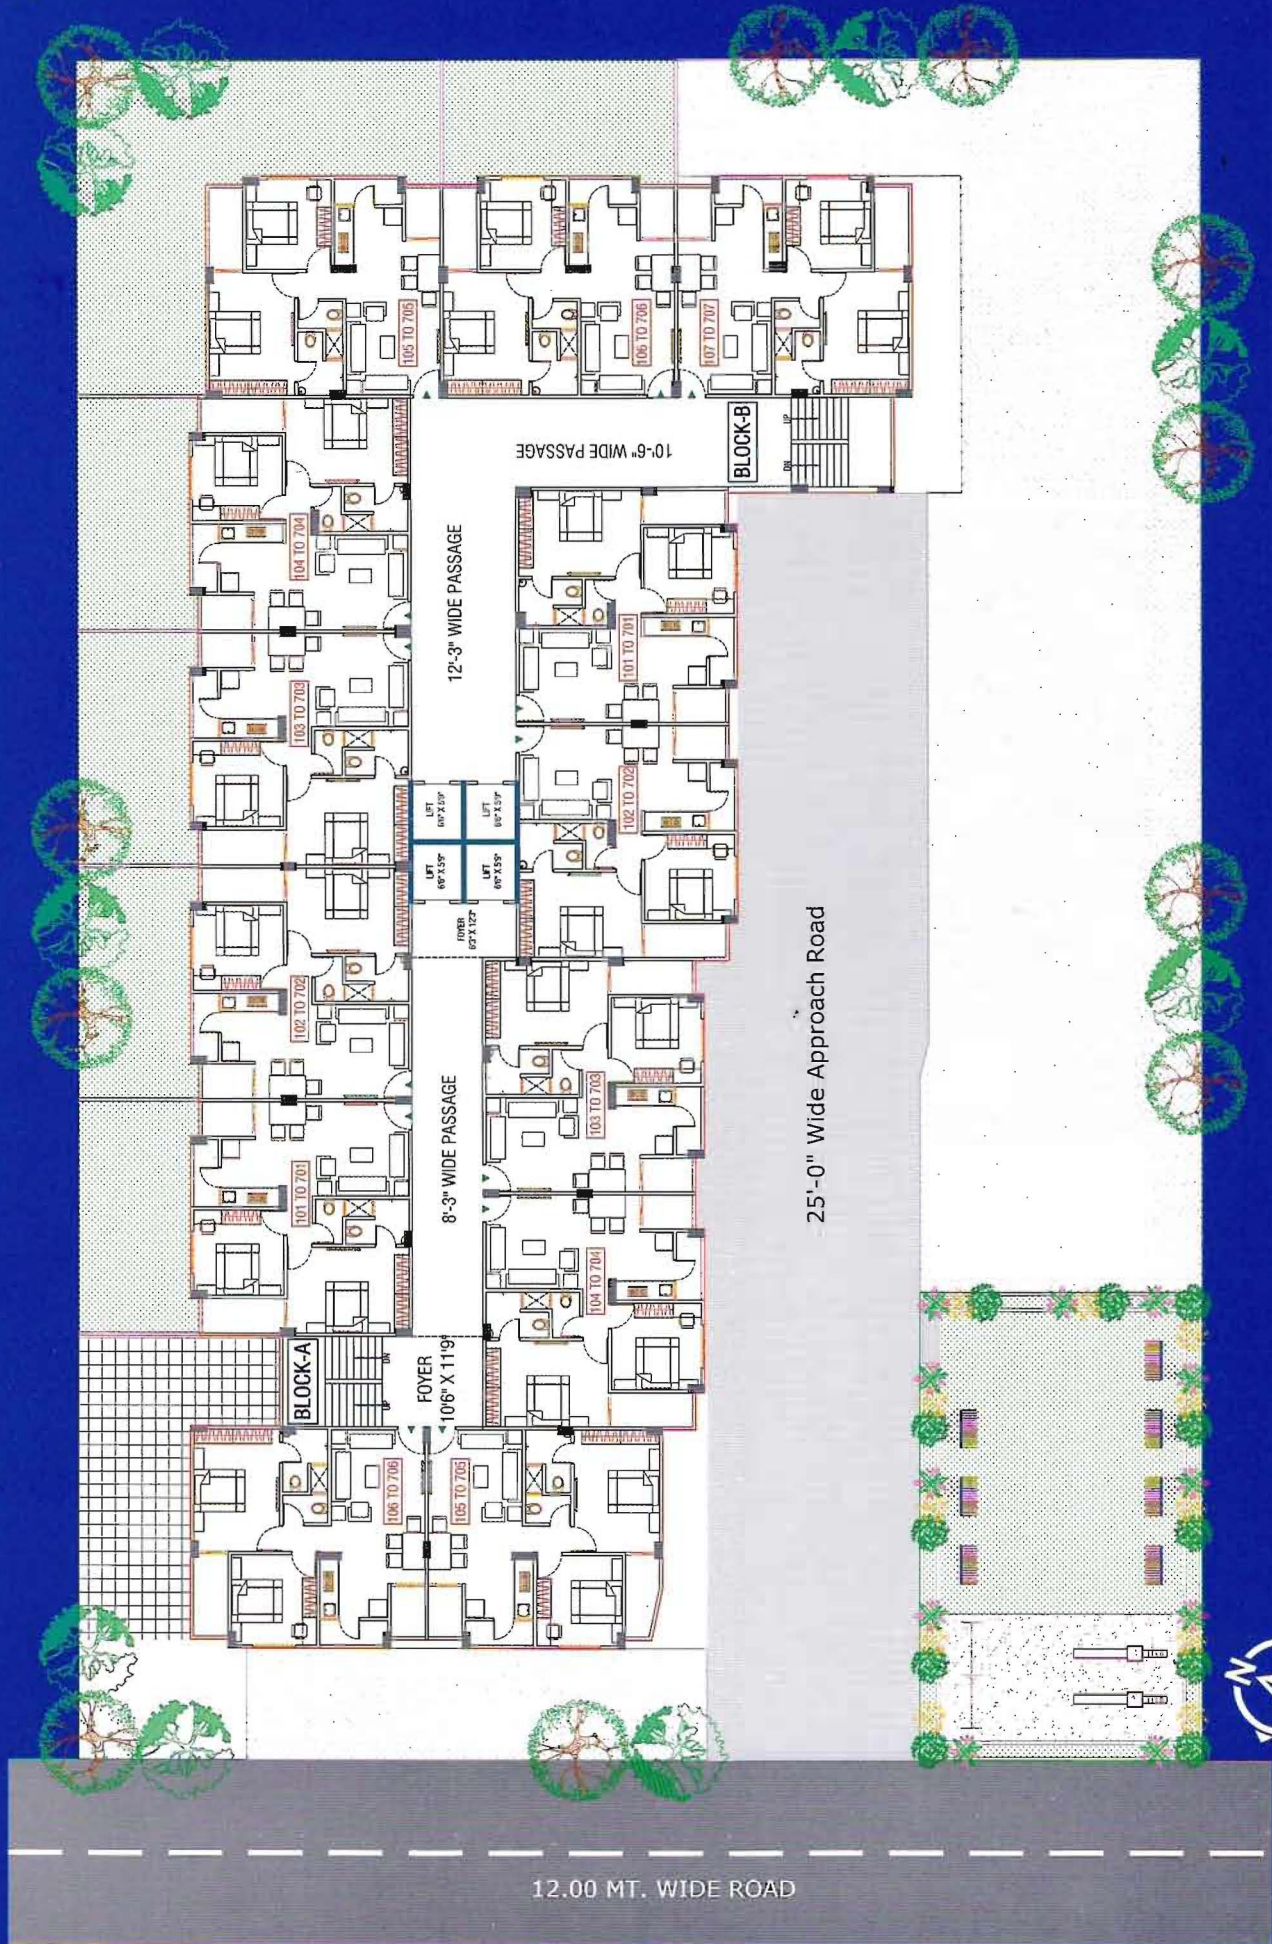

Unit Plan

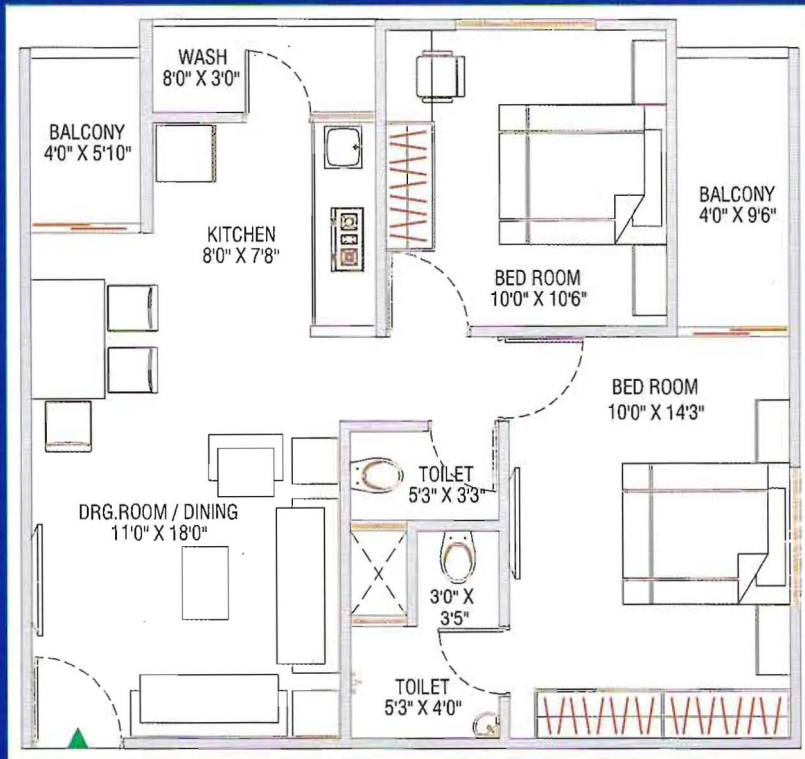

Amenities & Features



Solar Panels



Fire Safety



Children Play Area



Landscape Garden



Rain Water Use for Life



CCTV Surveillance



Senior Citizen Area



4 Lifts with Wide Passages



24 Hours Water Supply



Specifications

FLOORING

- Vitrified Tiles in Drawing, Living, Dining & Bedrooms
- Granite Platform with S.S. Sink & Tiles up to Lintel Level in Kitchen

DOORS

- Decorative Main Door with night latch
- Flush Door

COLOUR

- Internal - Putty Finish
- Exterior - 100% Acrylic Paint

TOILETS

- Glazed / Ceramic tiles up to lintel level
- Wall hung basin
- Branded WC
- Branded fittings

ELECTRIFICATION


- Concealed ISI Copper Wiring with Modular Switch
- MCB Distribution Panel

WINDOWS

- Anodised / Powder coated aluminum windows

- This brochure is only for private circulation & not to be considers as a legal document.
- Measurement shown is not to scale. • Subject to Ahmedabad Jurisdiction.

Location Map

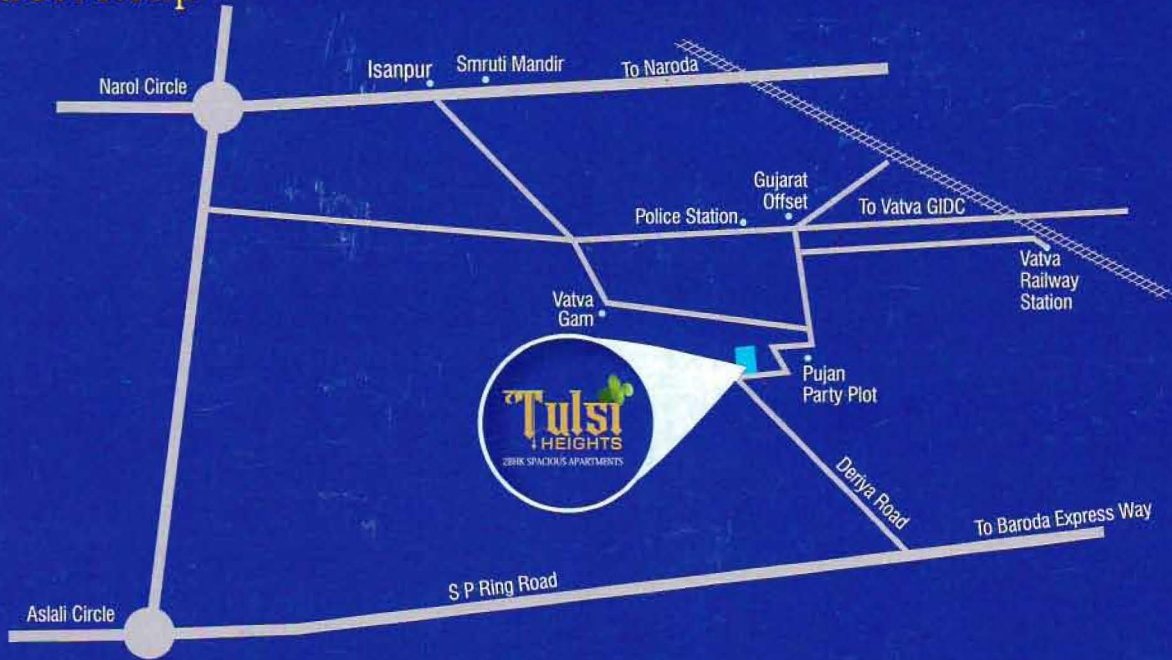

Kamal Printers 9825043742

Project by :



Site : Tulsi Heights

Behind Viaan Business Hub, Mahalaxmi Corner,
Vatva Ropda Road, Vatva, Ahmedabad - 382440.

CALL FOR BOOKING

+91 886695 1111, +91 915759 1111

Website : www.ratnakamalinfra.com



Consultant by :

