


 **hivam** APARTMENT

15 PREMIUM FLATS



2BHK
Premium flats

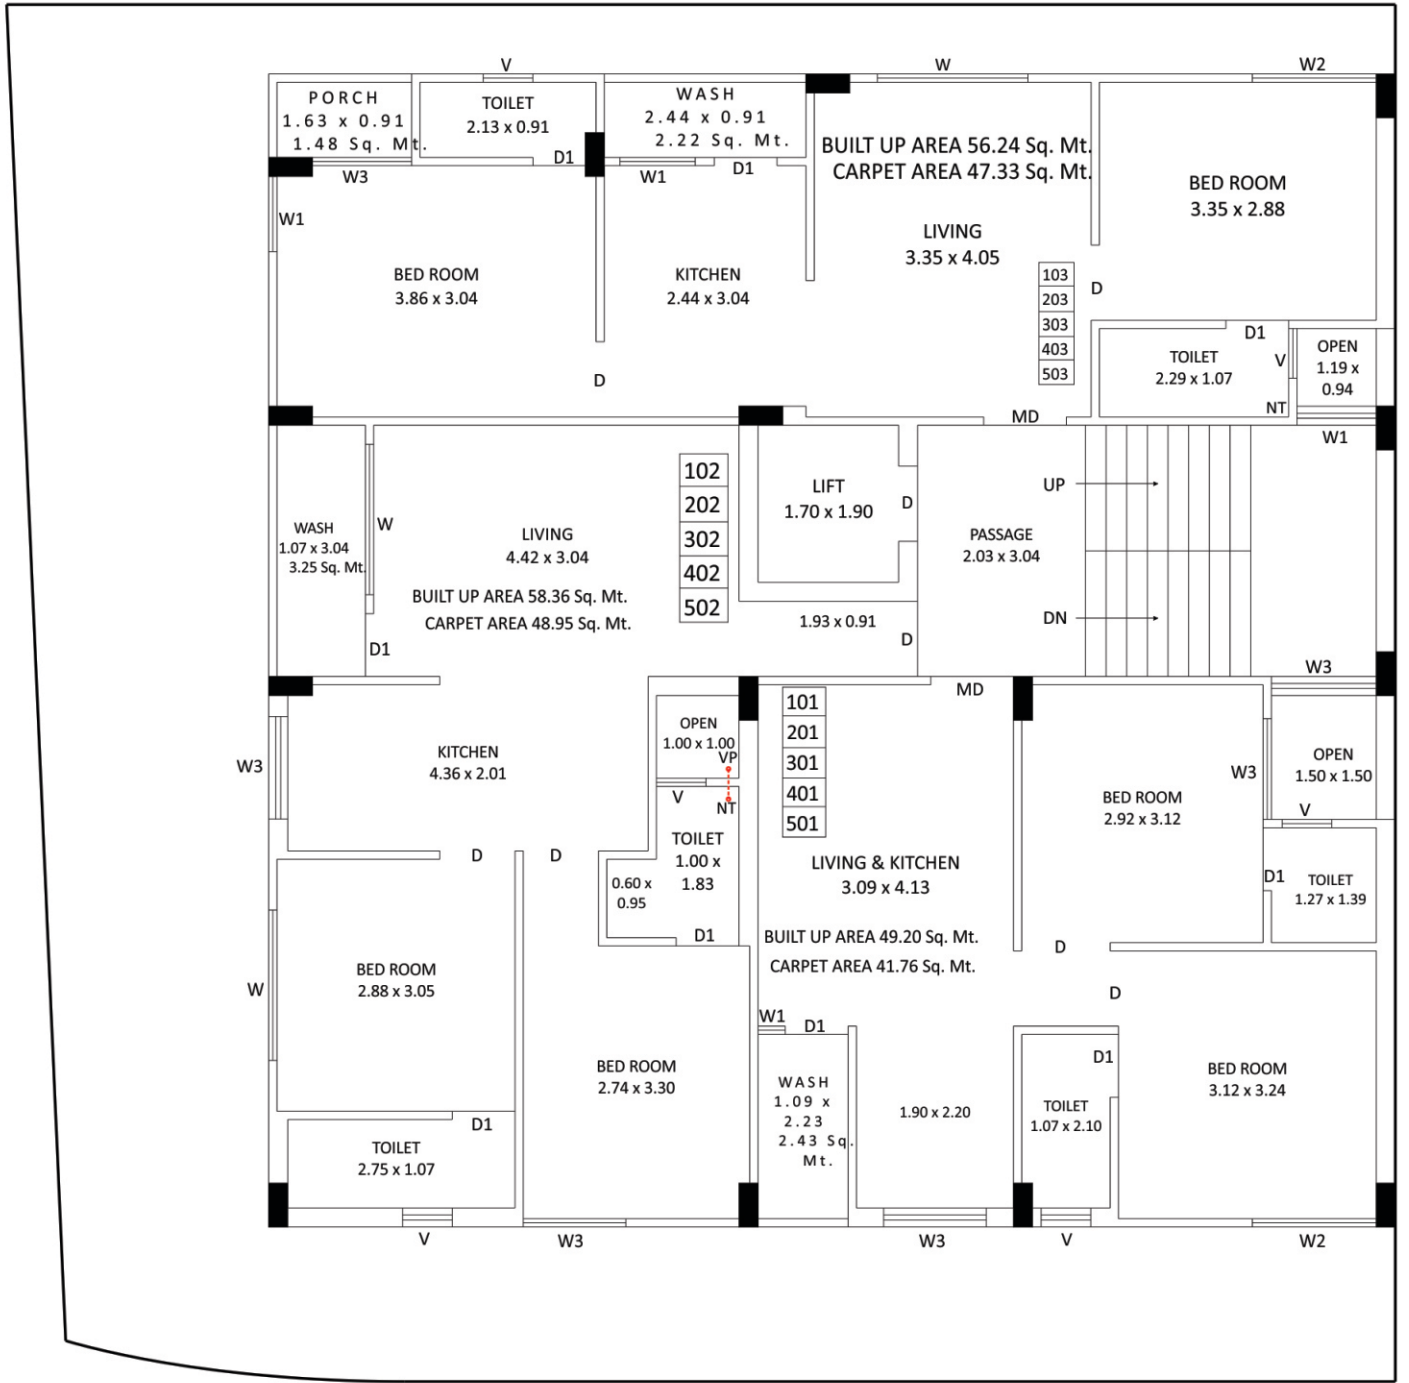

U1st To 5th FLOOR PLAN

SPECIFICATION



લીવીંગ, ડાઇનીંગ, બેડરૂમ

લીવીંગ રૂમ, ડાઇનીંગ, કીચનમાં અને બેડરૂમમાં સ્ટાન્ડર્ડ કંપનીનું પિટ્ટીફાઇન ટાઇલ્સનું ફ્લોરીંગ



અંદરની દિવાલમાં લાપી, અસ્તર, પ્રાઇમર



ડોર

મેઇન ડોરમાં ડેકોરેટીવ લેમીનેટ તેમજ બ્રાન્ડેડ કંપનીના ફીટીંગ



લીફ્ટ

ઓટોમેટીક સ્ટાન્ડર્ડ કંપનીની લીફ્ટ



બાથરૂમ

સેનેટરી વેર સ્ટાન્ડર્ડ કંપનીનું ફીટીંગ



ગુજરાત ગેસ



કીચન, સ્ટોર અને વોશ એરીયા

સ્ટોડમાં બીમના બોટમ સુધી પિટ્ટીફાઇન ટાઇલ્સ તેમજ વોશ એરીયામાં પિટ્ટીફાઇન ટાઇલ્સ



પ્લમ્બીંગ

પાણીની સપ્લાઇ માટે સ્ટાન્ડર્ડ કંપનીનું C.P.V.C./A.P.V., C. પાઇપ ફિટીંગ



ઇલેક્ટ્રીક

સ્ટાન્ડર્ડ કંપનીનું ઇલેક્ટ્રીક ફીટીંગ વીથ બ્રાન્ડેડ કંપનીના સ્વીચ બોર્ડ




ફાયર સેફ્ટી



એલ્યુમીનીયમ સેક્શન પિન્ડોઝ



૨૪ કલાક પાણી ની સુવિધા

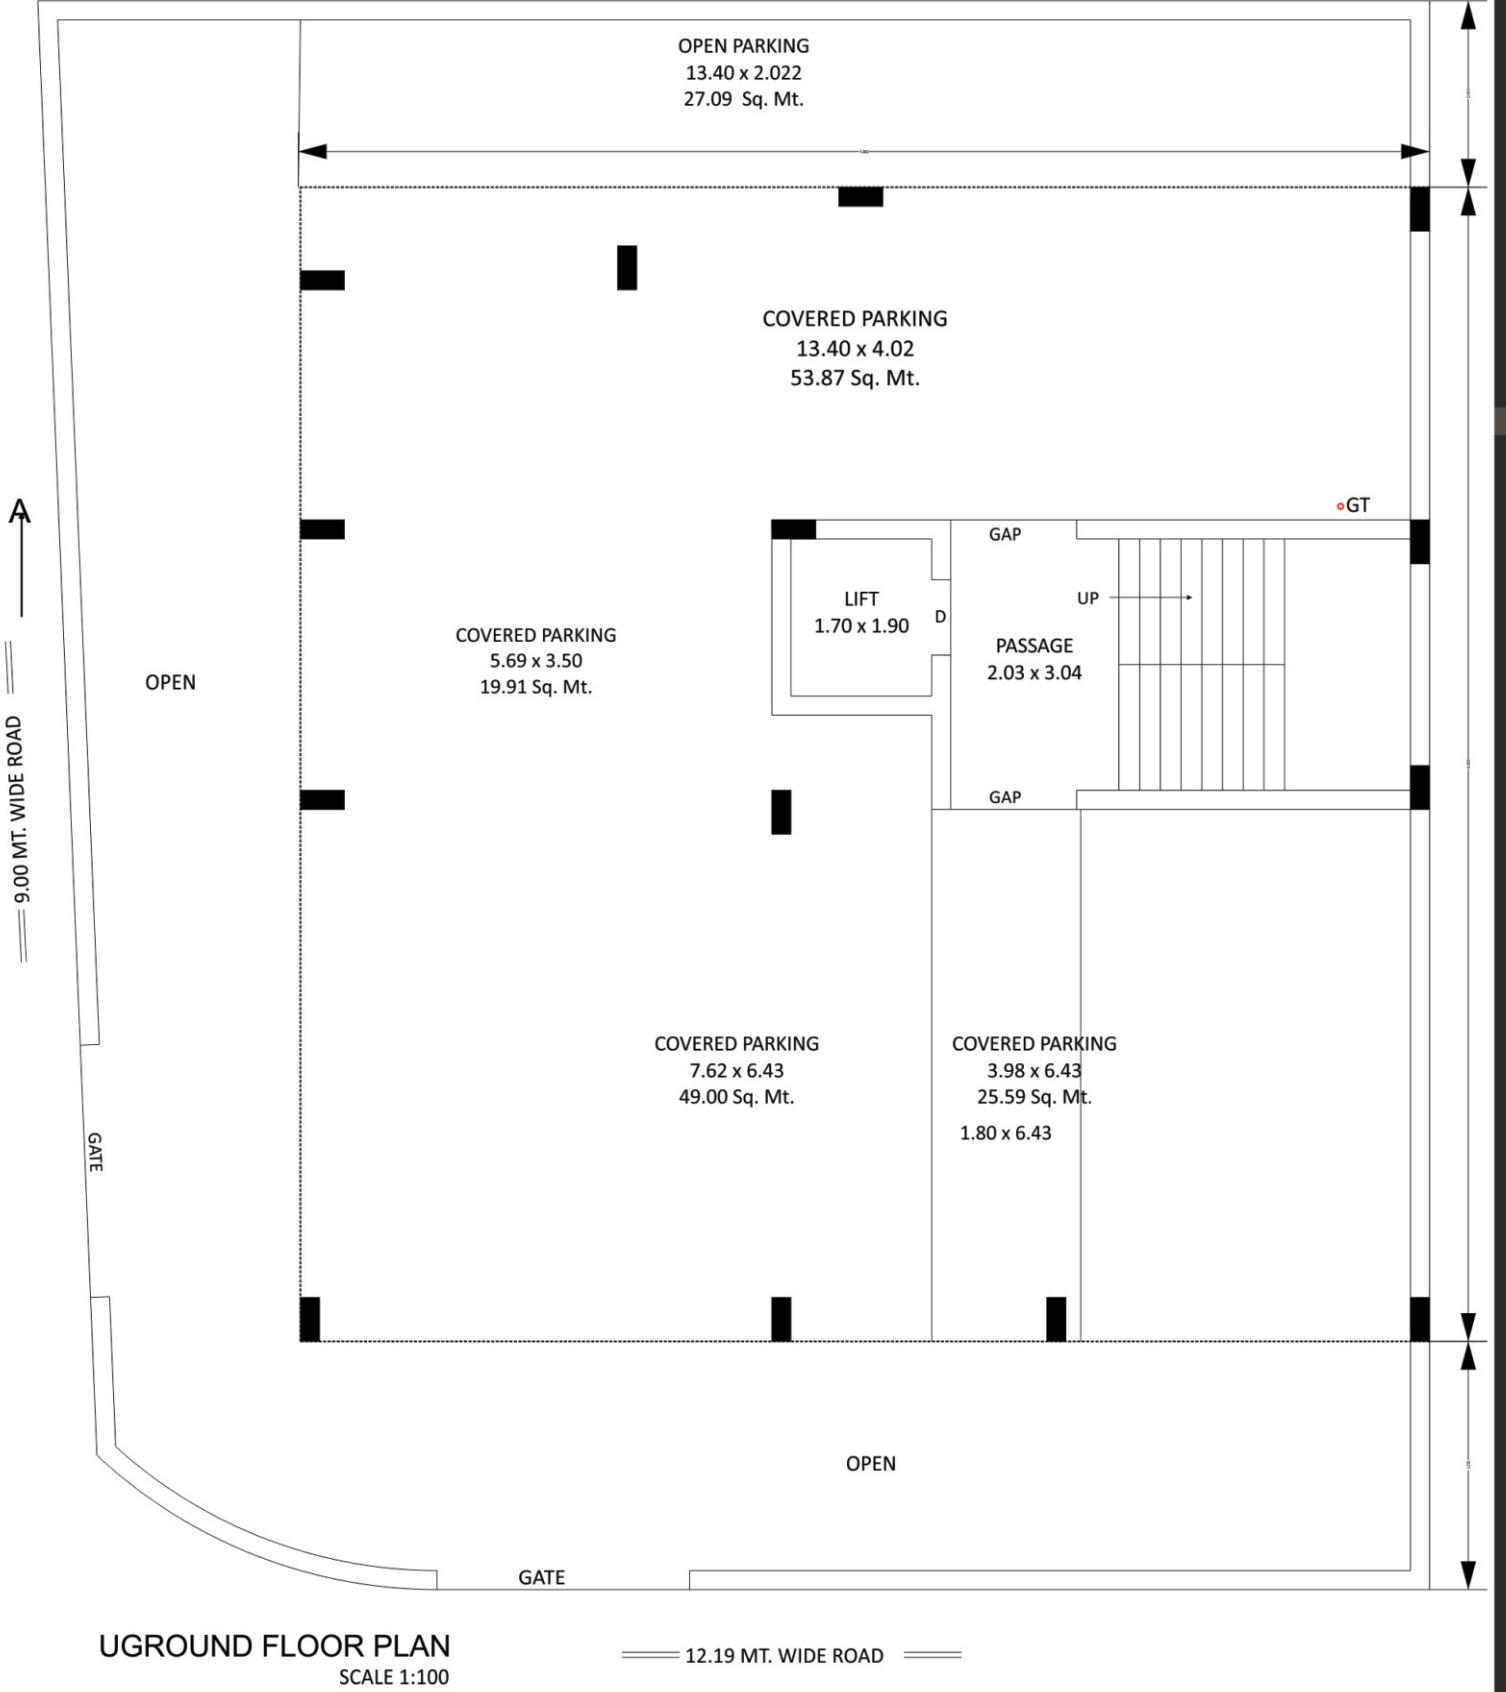


નોંધ :

- સ્ટેમ્પ કચુટી, રજી.ચાર્જ, PGVCL ચાર્જ, નળ ખેડાણ, સોસાયટી મેઈન્ટેનન્સ,
- GST ટેક્સ ખરીદનારે આપવાનો રહેશે.
- કાયદાકિય પ્રશ્નના નિવારણ માટે ન્યાય ક્ષેત્ર રાજકોટ રહેશે.

hivam APARTMENT

KEY PLAN :

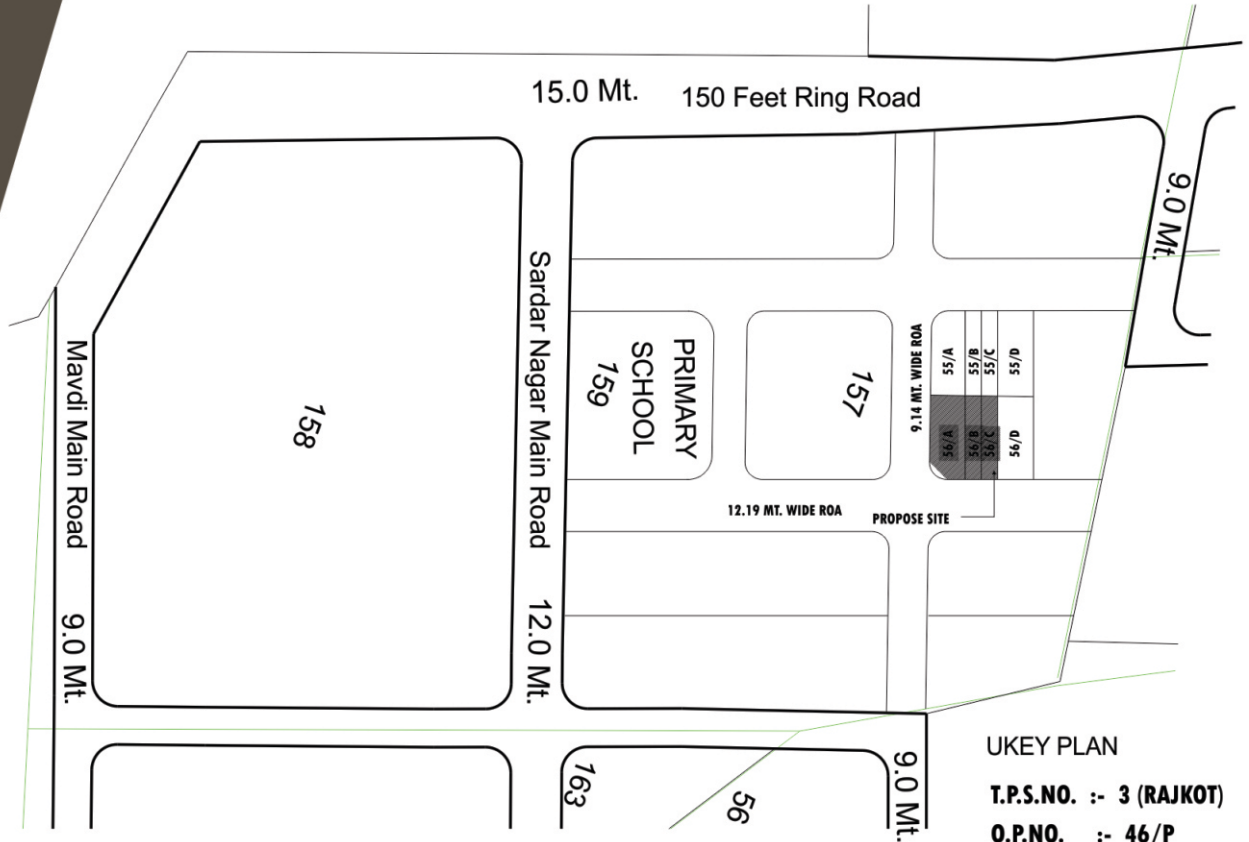

UKEY PLAN

T.P.S.NO. :- 3 (RAJKOT)

O.P.NO. :- 46/P

F.P.NO. :- 157/P

Parth Devlopers

Niteshbhai Laxmanbhai Khunt
73838 89328

Shaileshbhai Laxmanbhai Khunt
70169 26378

Rashikbhai Laxmanbhai Khunt
Harshben Arvindbhai Bhut

Architect

B.G. Ambasna | 99795 85557

Structure Engineer

Naresh Dave | 94261 65214

Legal Advisor

B.T. Ambaliya | 80009 08999

Address

Vishva Nagar, Street No.1, Near Patanjali School,
Sardar Patel Boarding Main Road, Mavdi Plot, Rajkot