








1ST TO 11TH FLOOR PLAN (TOWER - "A & B")
 SCALE - 1 : 100

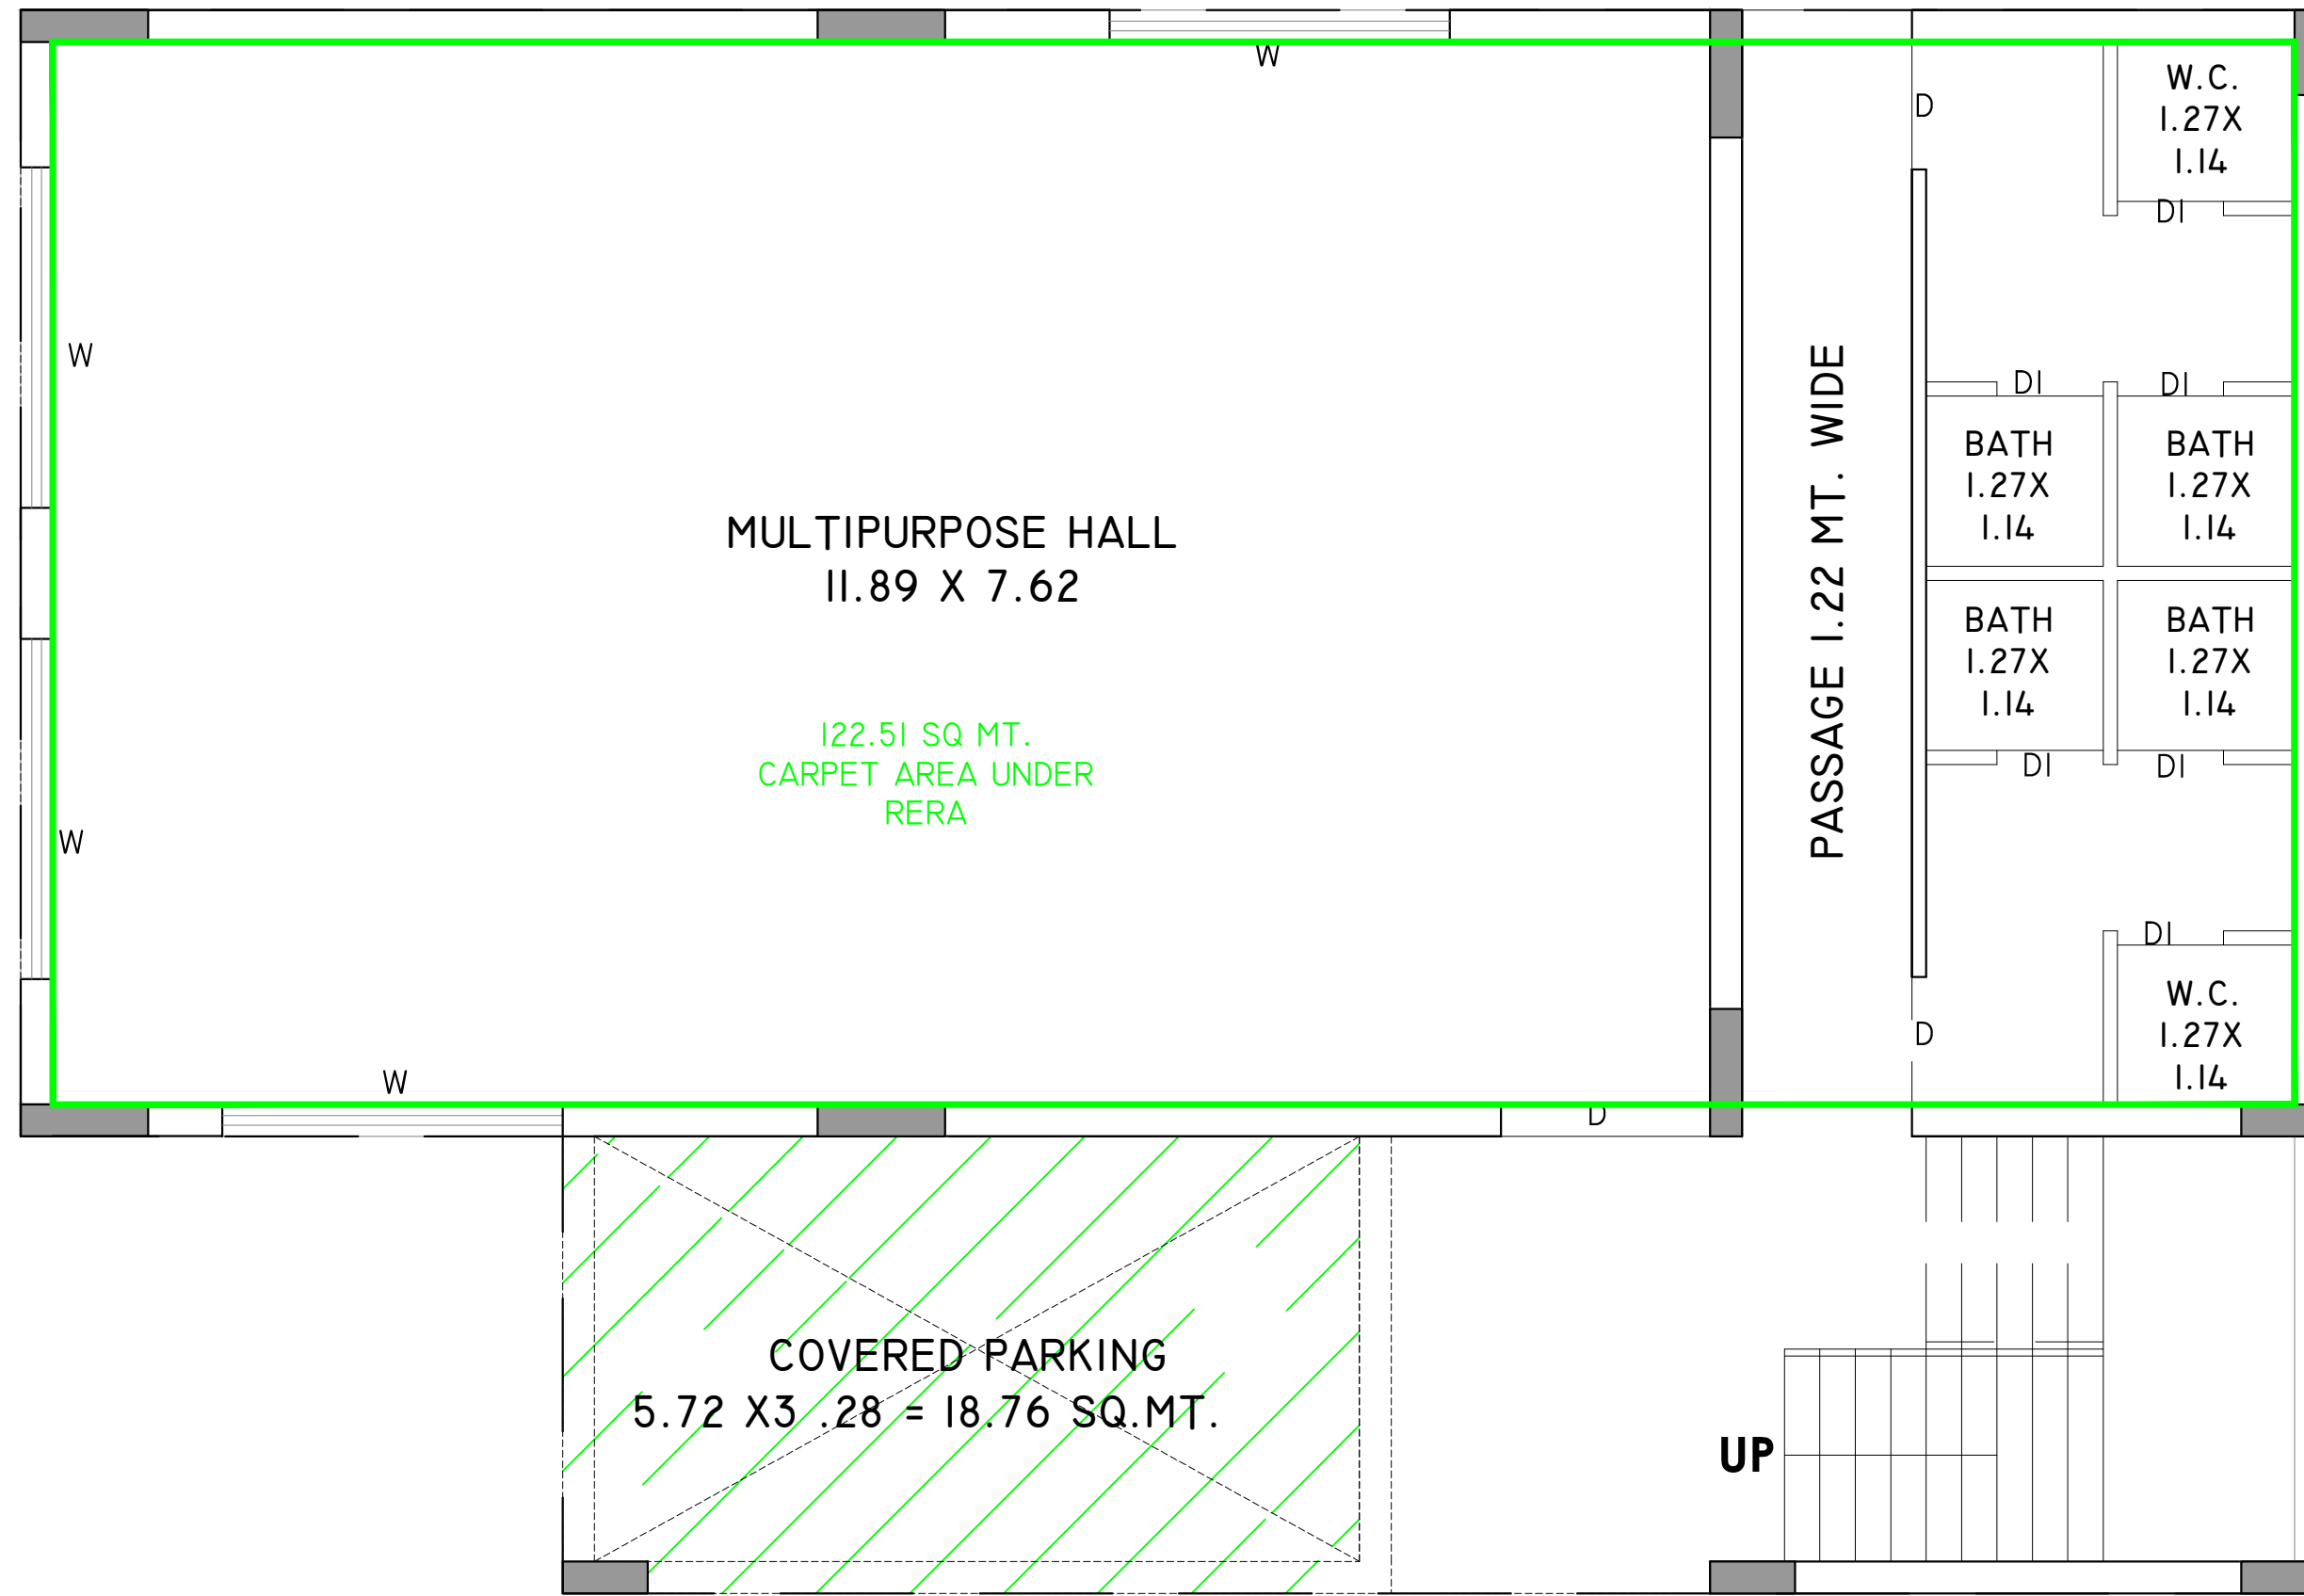


GROUND FLOOR PLAN (TOWER -"MULTIPURPOSE HALL")
SCALE - 1 : 100

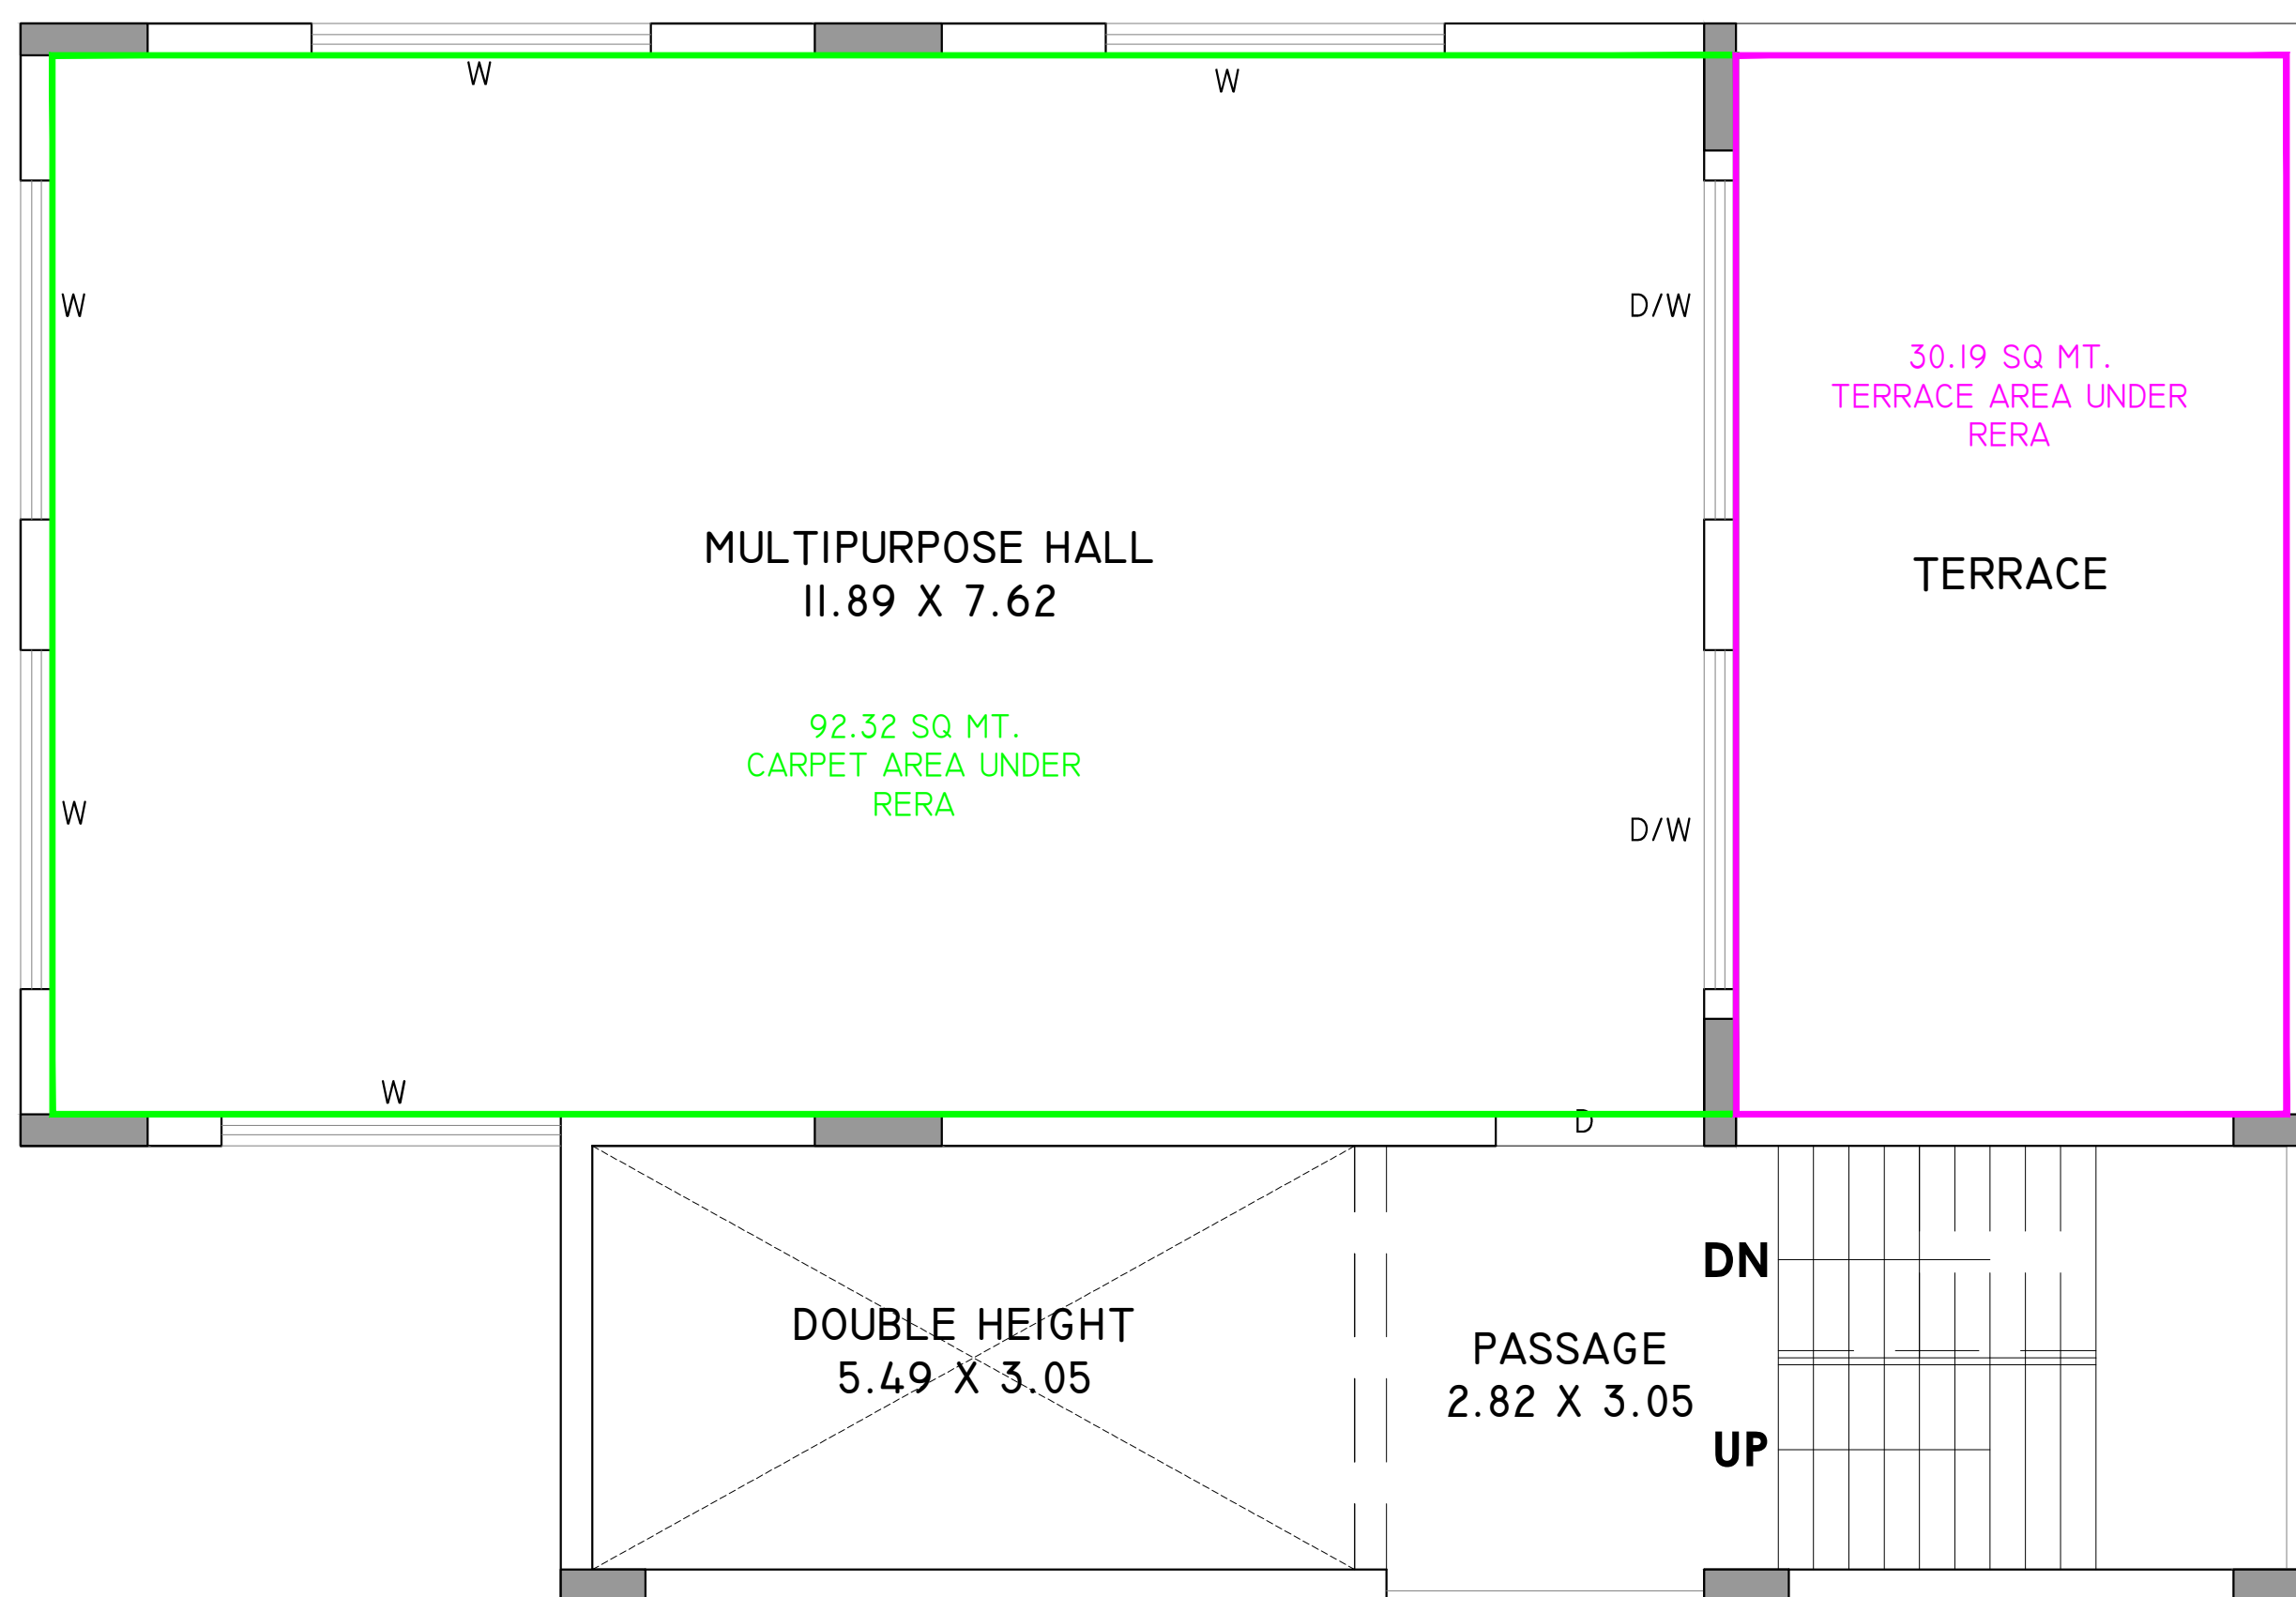

1ST FLOOR PLAN (TOWER -"MULTIPURPOSE HALL")
SCALE - 1 : 100

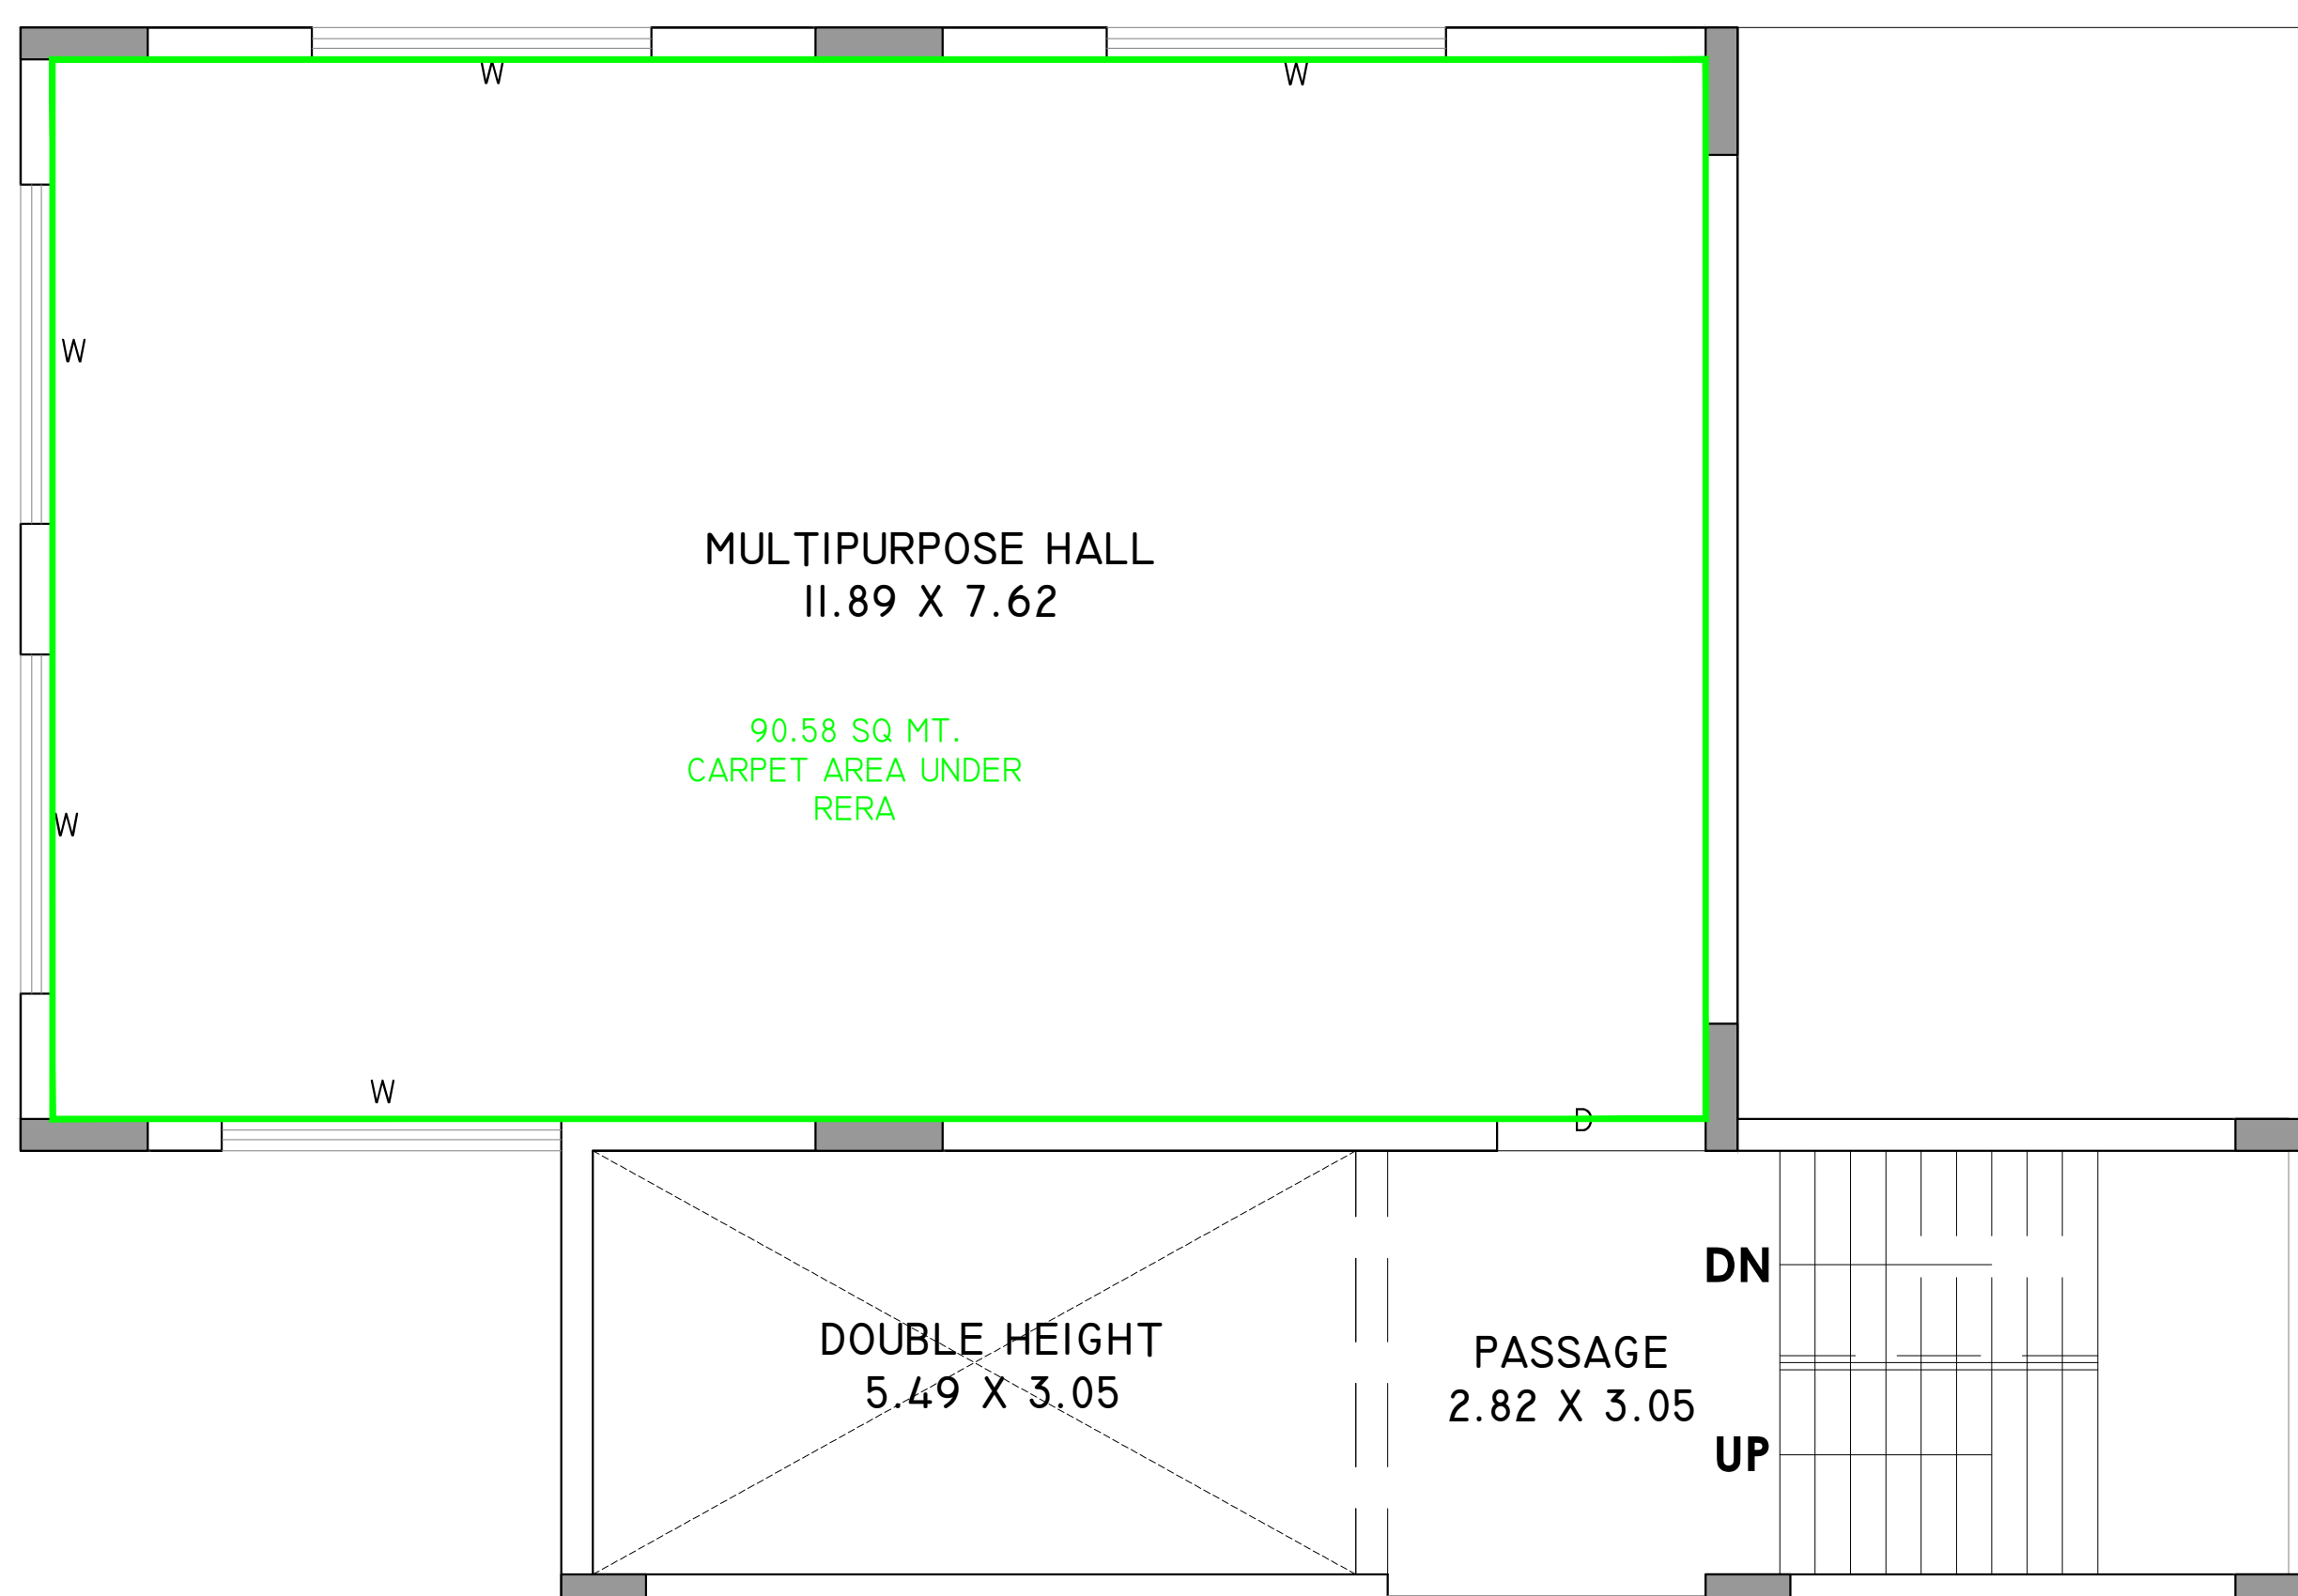

2ND FLOOR PLAN (TOWER -"MULTIPURPOSE HALL")
SCALE - 1 : 100

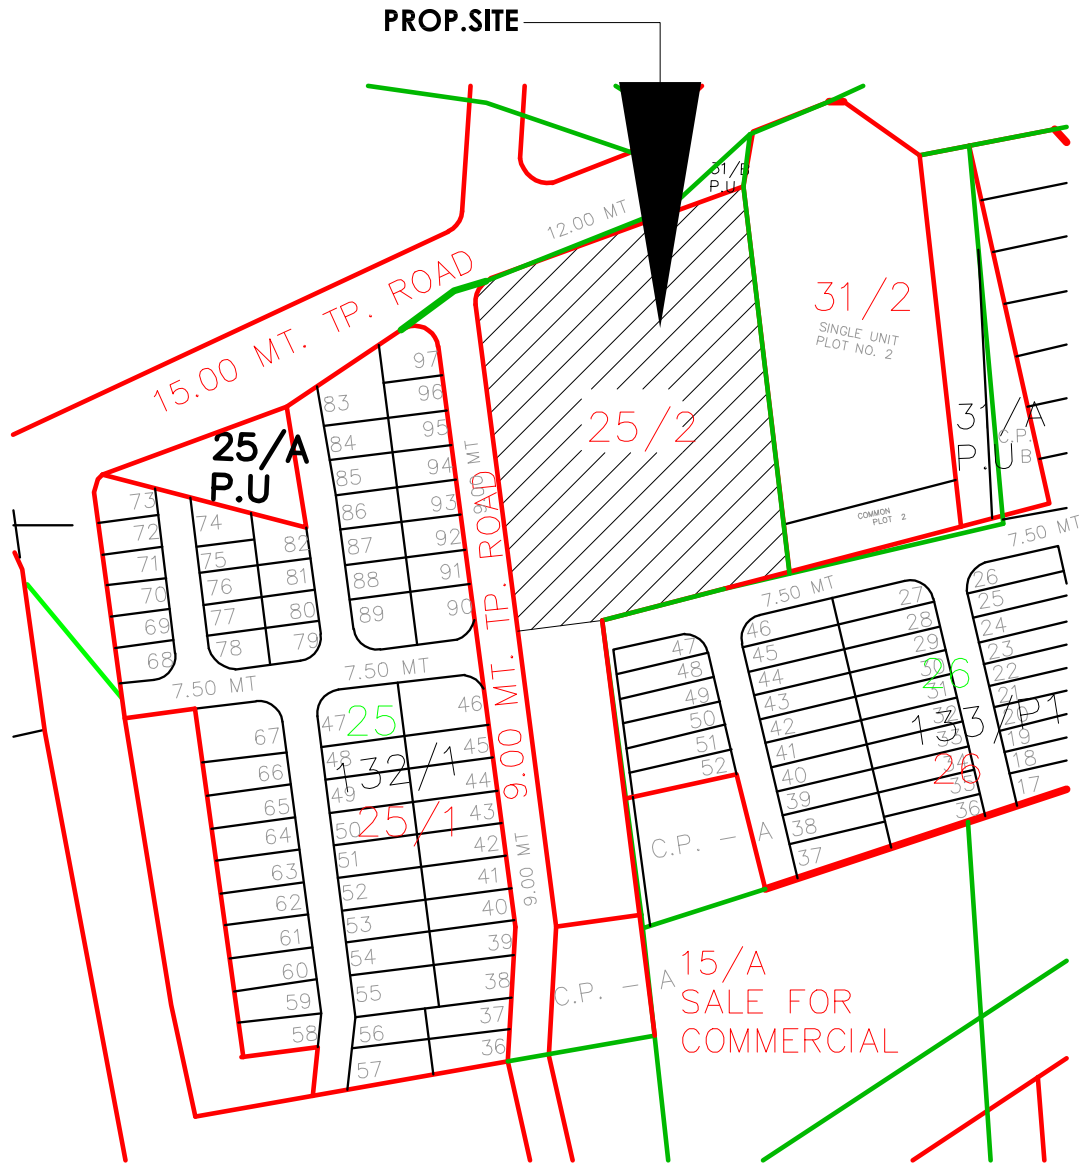


KEY PLAN (AS PER LAYOUT PLAN)

SCALE - 1 : 2000

D.T.P.S.NO. - 23 (MOTAMAVA)

F.P.NO. 25/2,

O.P.NO. 25,

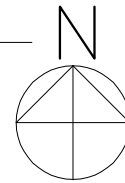

PROJECT NAME : AQUABLUE
 COMPANY : AQUABLUE ENTERPRISE LLP

CONTACT DETAIL

ASHWINBHAI SANANDIYA - 9879557757
 BHARATBHAI RACHHADIA - 9824515800
 HITESHBHAI GONDHA - 9426911120
 VINUBHAI KORADIA - 9227862255