

3 BHK FLATS


Discover the
new
horizon
in living!




Shreenathji Builders, Ambika Park Opp. Shymal Skylife, Mavdi, Rajkot



Rivera 
Pride

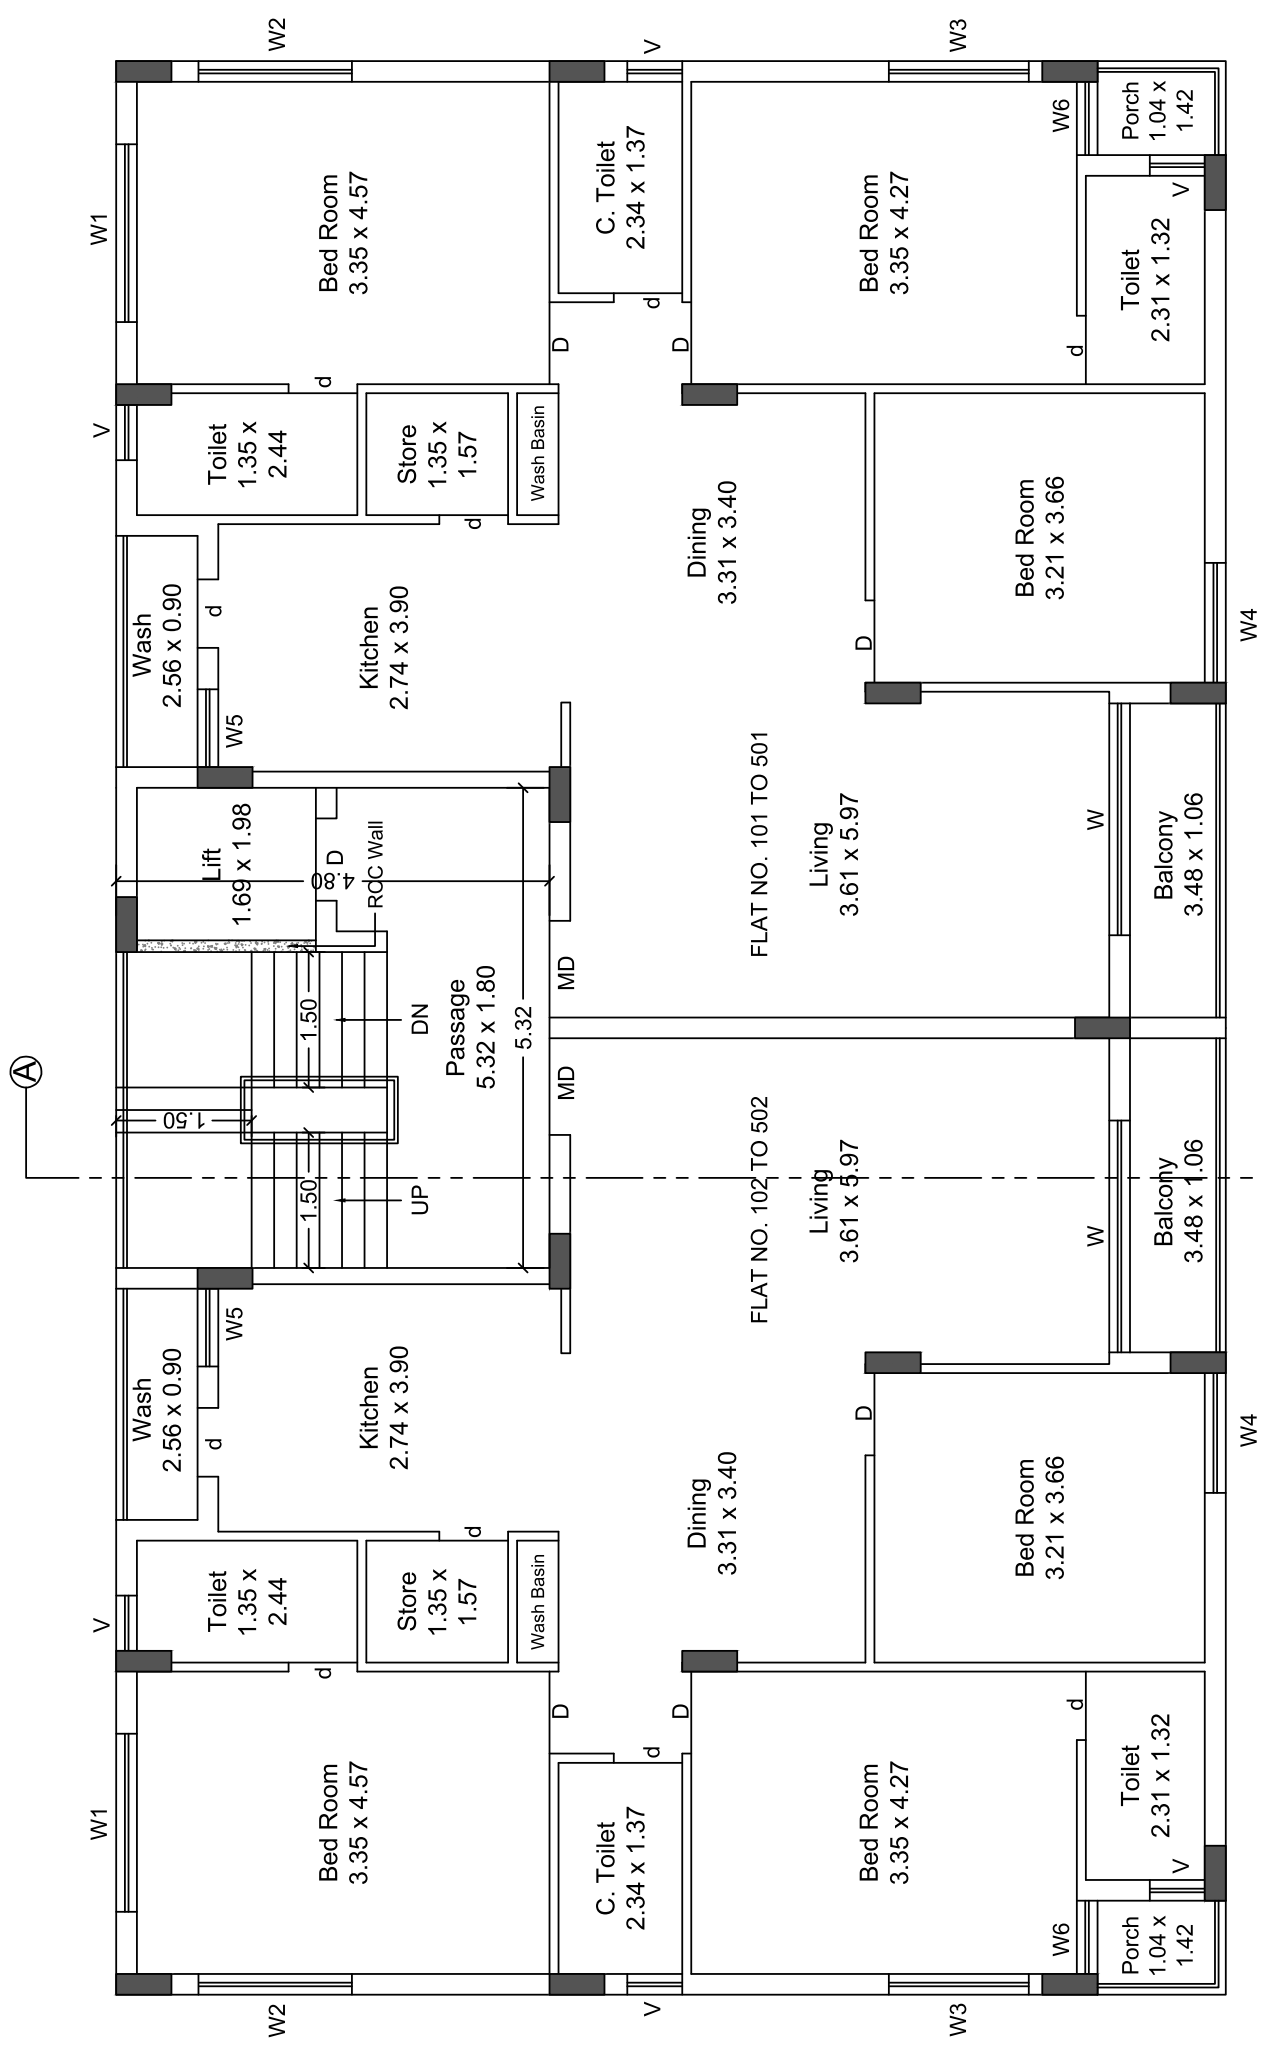


TYPICAL FLOOR PLAN
 1st To 5th Floor
 (Scale: 1:100)

Rivera *Pride*



Standard Company Lift
Express Company



Solar Water Heater



Powder Coated Aluminum
Section Window for Side Seal



Vitrified Tiles
Flooring



Granite Platform
With Steel Sink



Fully Glazed Tiles
in Kitchen & Toilet



Attractive Main Door &
Flush Door



Standard Plumbing &
Sanitary Fittings



Concealed Wiring, Modular
Switch and A.C. Point



Tiles Flooring
in Parking



Outdoor Exterior Paint



R.O. & Geyser Point
in All Flats

• GST સહિતના સરકારશ્રીના કોઈપણ પ્રકારના ટેકસની જવાબદારી ખરીદનારે ભોગવવાની રહેશે. • PGVCL, GSPC તથા રાજકોટ મ્યુનિસીપલ કોર્પોરેશન ને લગતા અન્ય કોઈપણ પ્રકારના ચાર્જ અલગથી ચુકવવા પાત્ર રહેશે. • ભવિષ્યમાં FSI માં કોઈપણ પ્રકારનો ફેરફાર થશે તો પધારાના બાંધકામનો હકક ડેવલોપર્સનો રહેશે. • ક. ય. દ. કી. ચ પ્રશ્નોના નિવારણ માટે ન્યાયક્ષેત્ર રાજકોટ રહેશે.