

ORCHID

LEGACY

EXISTING ROAD

PROPOSED 30.00 MT. WIDE T.P.S. ROAD



SPACE FOR SUB STATION

CLUB HOUSE

CHANGE ROOM

GARDEN

SWIMMING POOL

RAMP

ENTRY GATE


EXIT GATE



SITE PLAN

TOWNSHIP ROAD

**BLOCK - D1,D2,D5,D6 & D7
3BHK_TYPICAL UNIT
(1ST TO 16TH FLOOR)
BLOCK PLAN**

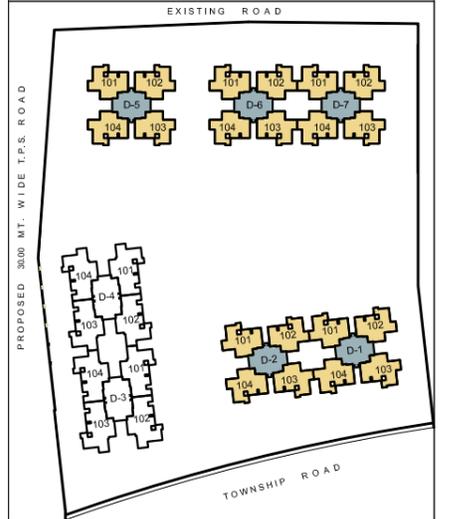

AREA AS PER RERA


CARPET AREA IN SQ. MTR	VERANDAH / BALCONY IN SQ. MTR	WASH AREA IN SQ. MTR
100.35	4.50	3.60

**BLOCK-D1 : ALL UNITS
BLOCK-D2 : ALL UNITS
BLOCK-D5 : ALL UNITS
BLOCK-D6 : ALL UNITS
BLOCK-D7 : ALL UNITS**


LEGEND

NO	SPACES	AREA
1	DRAWING ROOM	11'11" X 17'0"
1A	VERANDAH	9'7" X 5'1"
2	DINING	12'3" X 9'6"
3	KITCHEN	11'5" X 8'1"
3A	STORE	3'0" X 7'8"
3B	KITCHEN-YARD	4'7" X 8'6"
4	GENERAL TOILET	5'1" X 7'3"
5	BED-ROOM-1	10'1" X 12'0"
6	BED-ROOM-2 (MASTER)	11'11" X 16'0"
6A	TOILET	5'1" X 7'7"
7	BED-ROOM-3	14'1" X 10'5"
7A	TOILET	7'0" X 5'2"

TYPICAL UNIT PLAN

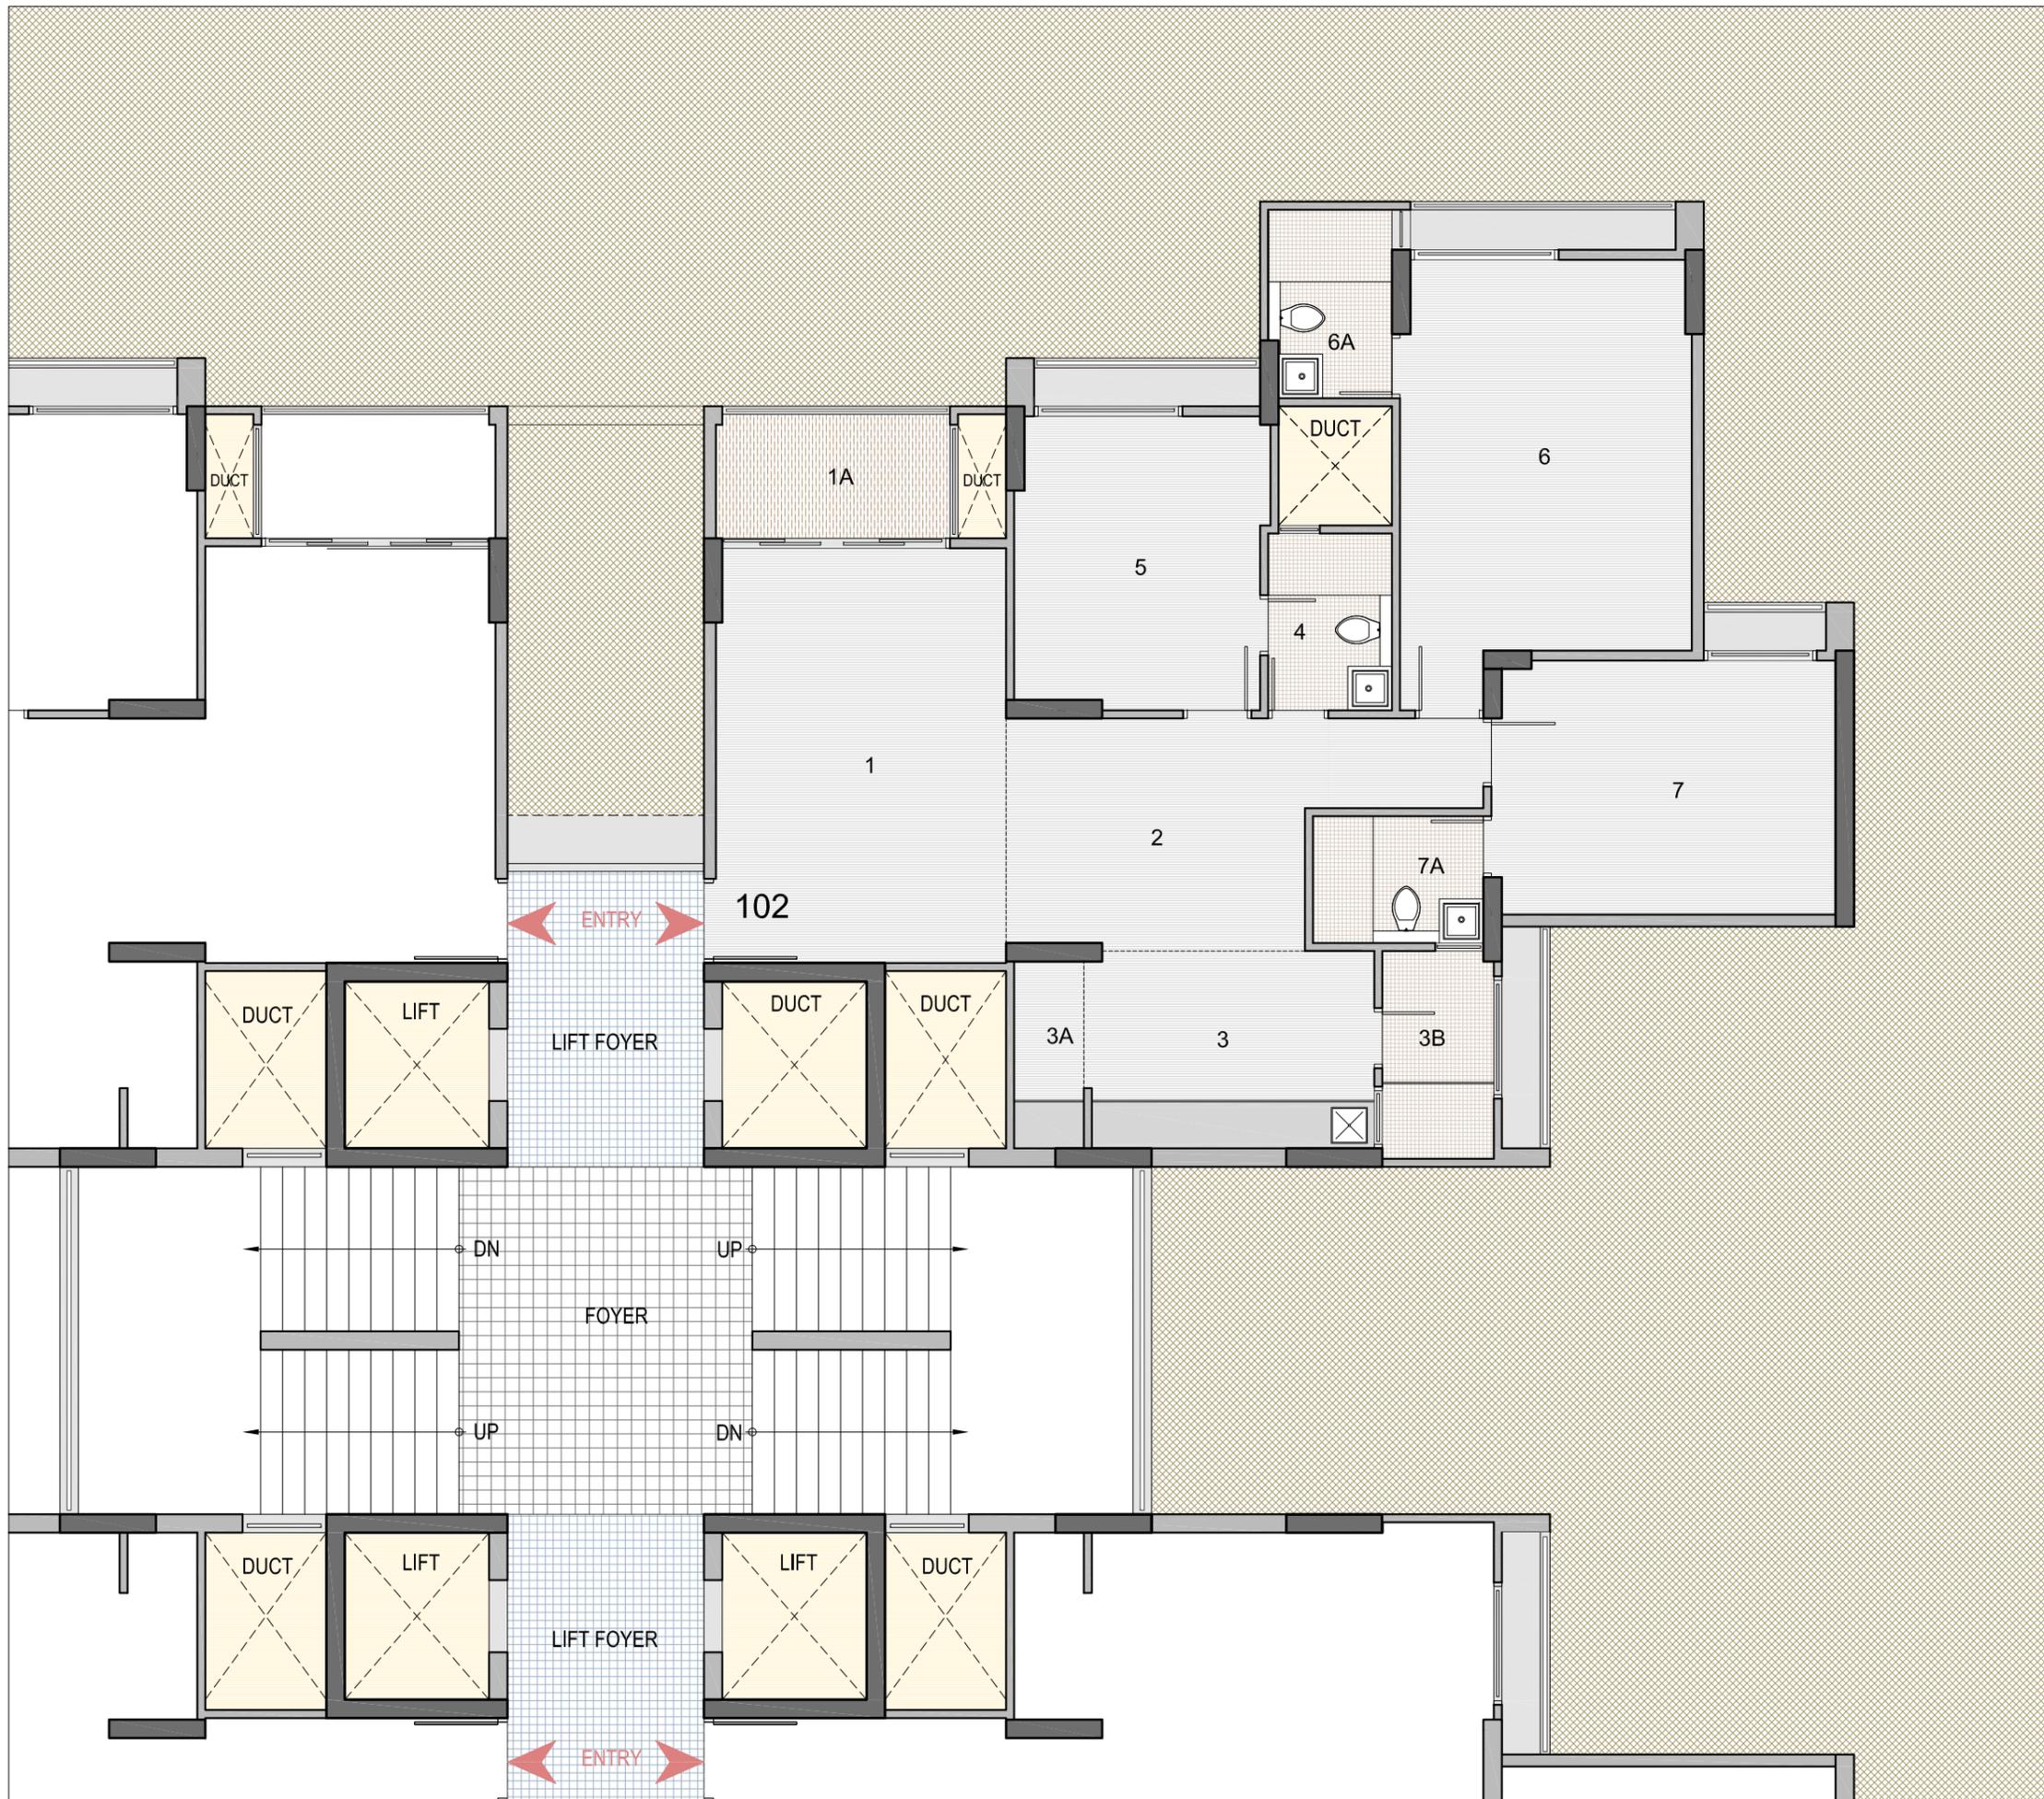

BLOCK - D3, D4
4BHK TYPICAL UNIT
(1ST TO 16TH FLOOR)
BLOCK PLAN

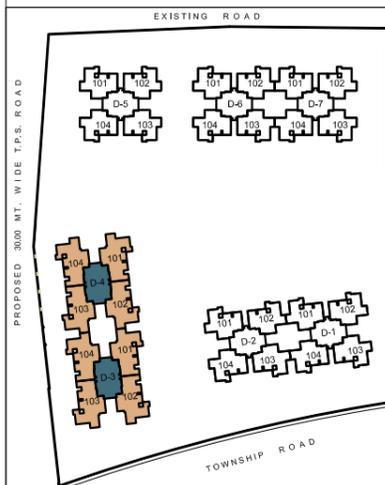

AREA AS PER RERA

CARPET AREA IN SQ. MTR	VERANDAH / BALCONY IN SQ. MTR	WASH AREA IN SQ. MTR
131.00	4.58	3.72

BLOCK-D3 : ALL UNITS
BLOCK-D4 : ALL UNITS



LEGEND

NO	SPACES	AREA
1	VESTIBULE	12'3" X 5'3"
2	BED-ROOM-1	11'11" X 12'1"
2A	TOILET	7' X 5'4"
3	DRAWING ROOM	12'0" X 18'1"
3A	VERANDAH	9'4" X 5'4"
4	DINING	13'11" X 11'1"
5	KITCHEN	11'10" X 8'2"
5A	STORE	3'3" X 7'7"
5B	KITCHEN-YARD	5'0" X 8'0"
6	GENERAL TOILET	5'1" X 7'3"
7	BED-ROOM-2	10'6" X 12'3"
8	BED-ROOM-3 (MASTER)	11'11" X 17'0"
8A	TOILET	5'1" X 7'7"
9	BED-ROOM-4	14'5" X 10'11"
9A	TOILET	5'3" X 7'1"

TYPICAL UNIT PLAN

**BLOCK - D1,D2,D5,D6 & D7
4BHK_PENT HOUSE UNIT
(17TH FLOOR)**

BLOCK PLAN

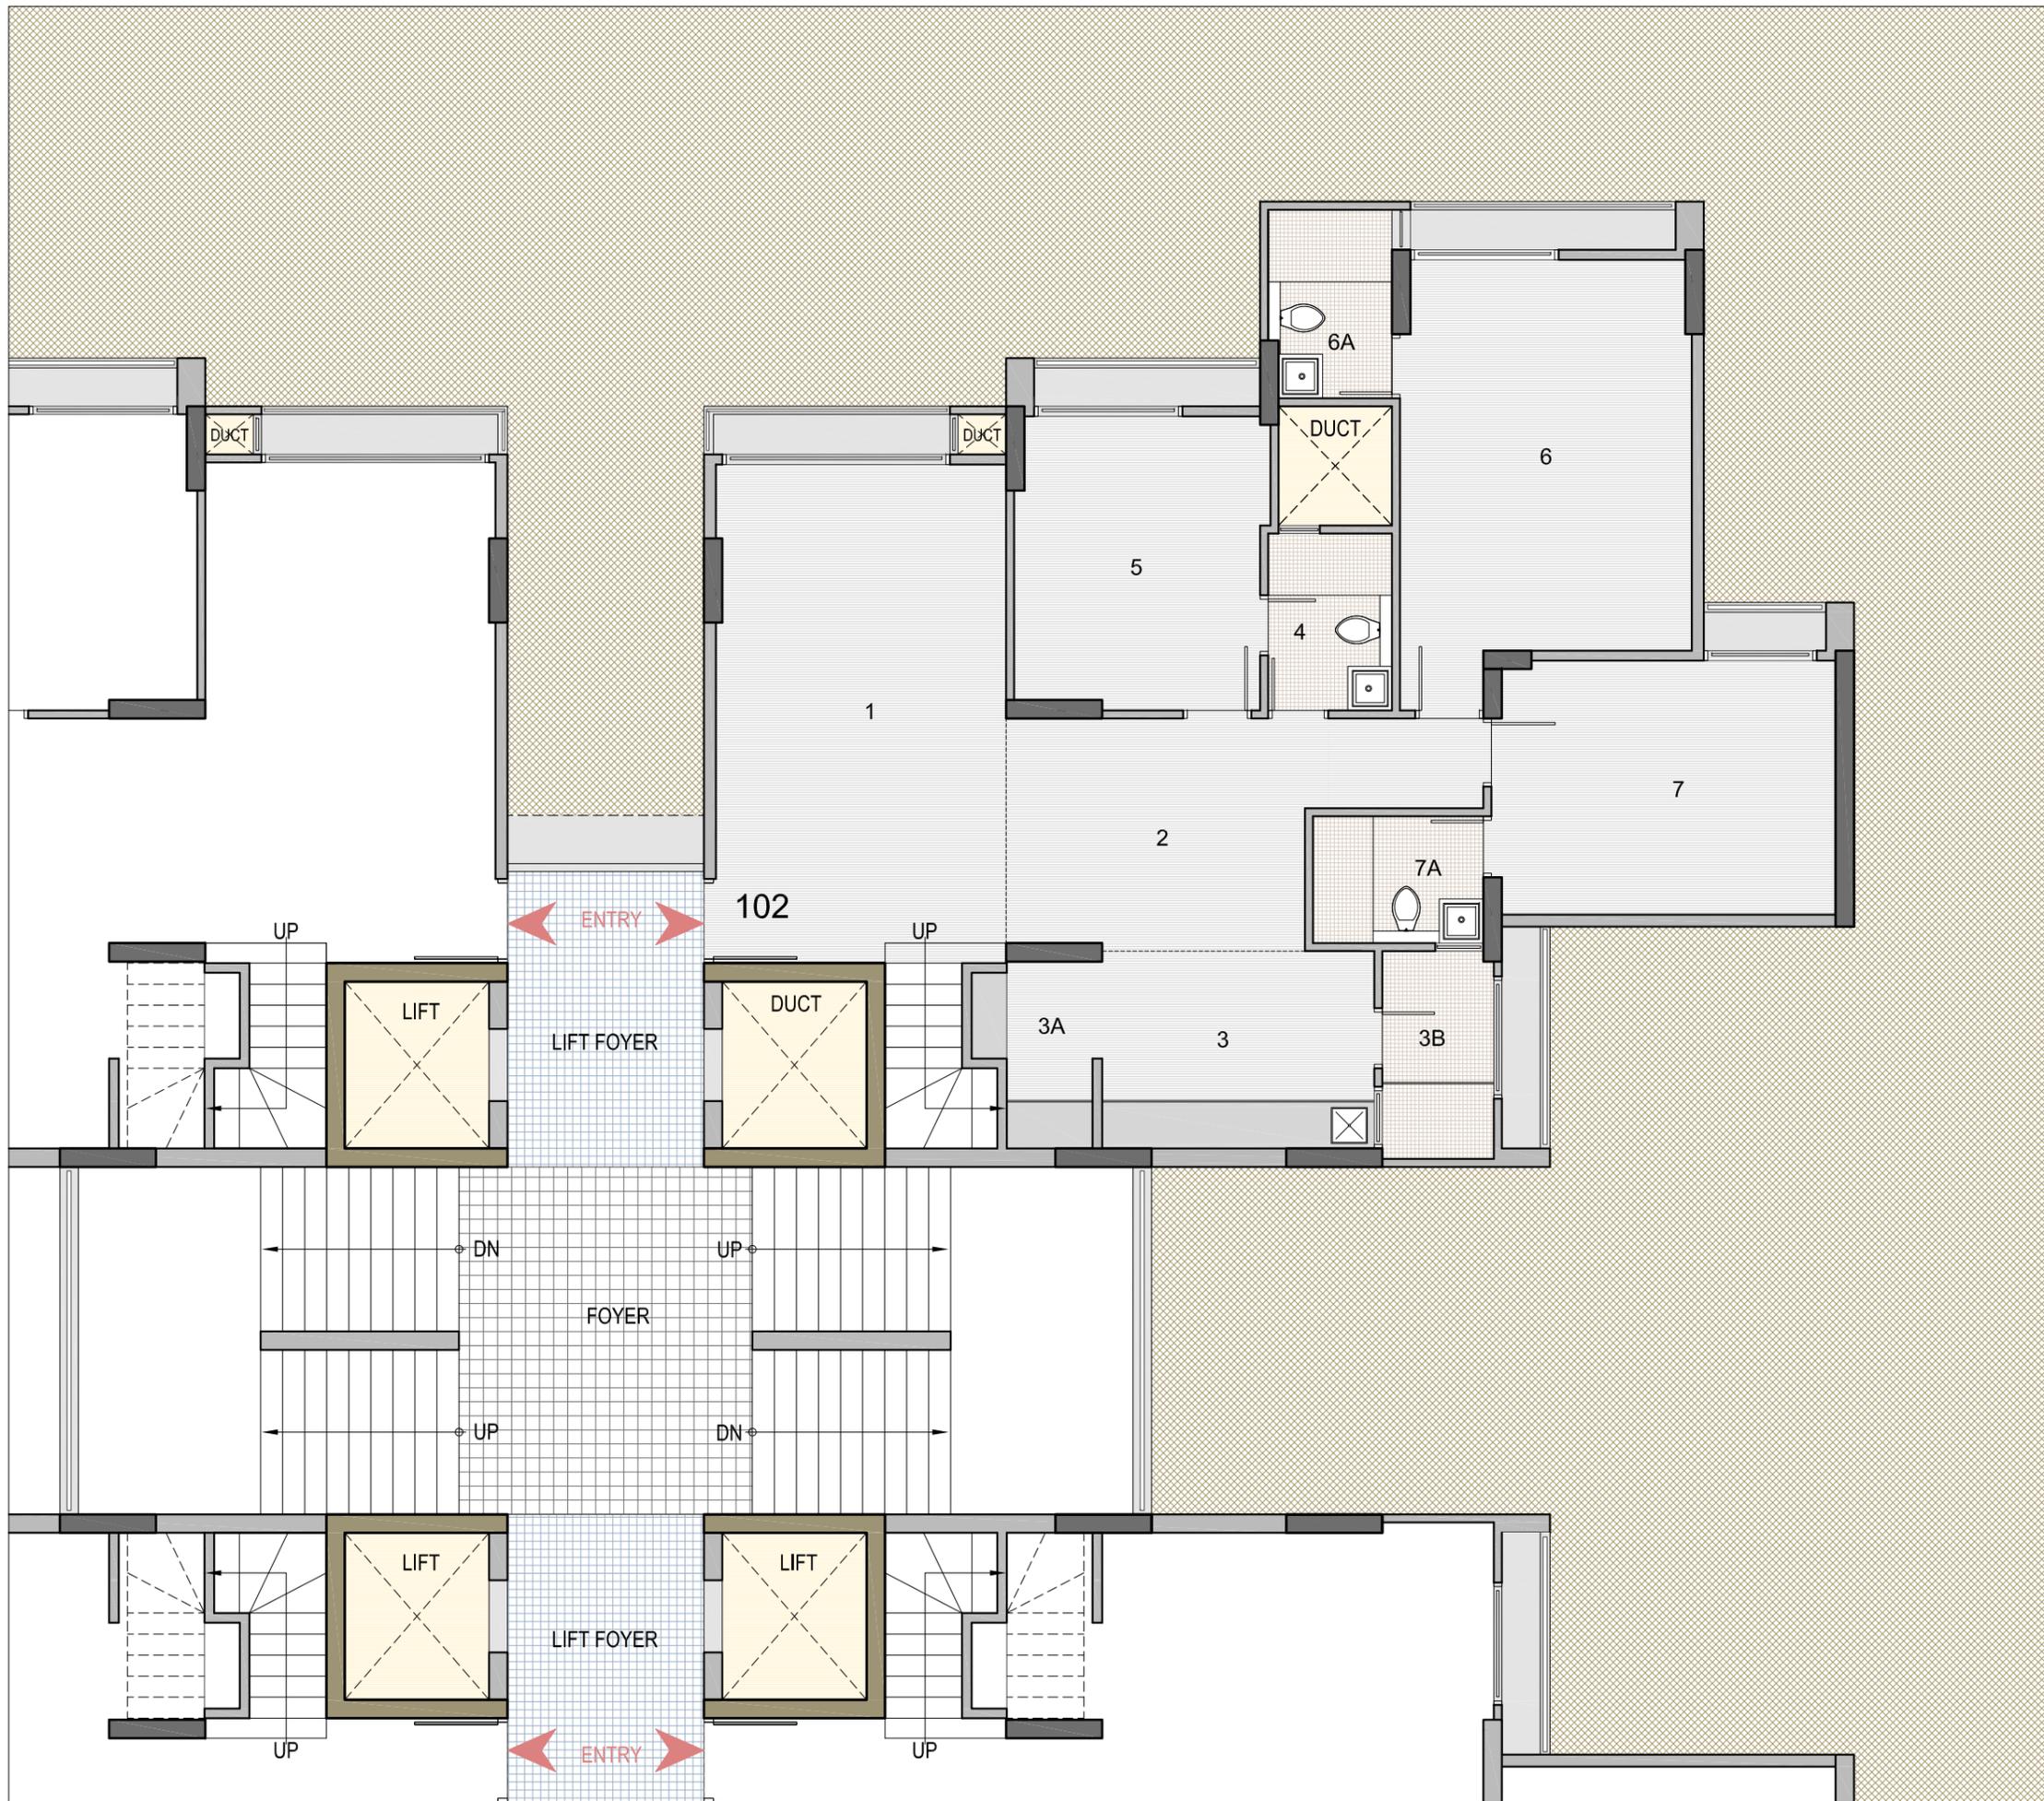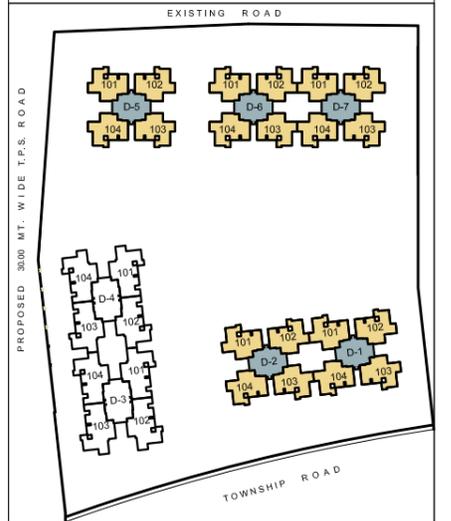

**LOWER+UPPER PENT HOUSE UNIT
AREA AS PER RERA**

CARPET AREA IN SQ. MTR	VERANDAH / BALCONY IN SQ. MTR	WASH AREA IN SQ. MTR	OPEN TERRACE IN SQ. MTR
152.65	0.00	3.60	57.32

**BLOCK-D1 : ALL P.H. UNITS
BLOCK-D2 : ALL P.H. UNITS
BLOCK-D5 : ALL P.H. UNITS
BLOCK-D6 : ALL P.H. UNITS
BLOCK-D7 : ALL P.H. UNITS**

LEGEND

NO	SPACES	AREA
1	DRAWING ROOM	11'11" X 20'5"
2	DINING	12'3" X 9'6"
3	KITCHEN	11'2" X 8'1"
3A	STORE	3'6" X 7'2"
3B	KITCHEN-YARD	4'7" X 8'6"
4	GENERAL TOILET	5'1" X 7'3"
5	BED-ROOM-1	10'1" X 12'0"
6	BED-ROOM-2 (MASTER)	11'11" X 16'0"
6A	TOILET	5'1" X 7'7"
7	BED-ROOM-3	14'1" X 10'5"
7A	TOILET	7'0" X 5'2"

LOWER LEVEL PLAN

**BLOCK - D1,D2,D5,D6 & D7
PENT HOUSE UNIT
(18TH FLOOR)**




LEGEND

NO	SPACES	AREA
1	BED ROOM-4	11'11" X 20'5"
1A	TOILET	10'1" X 5'3"
2	LOUNGE	9'10" X 7'10"
2A	TOILET	6'11" X 4'2"

UPPER LEVEL PLAN

BLOCK - D3, D4
5BHK_PENT HOUSE UNIT
(17TH FLOOR)
BLOCK PLAN

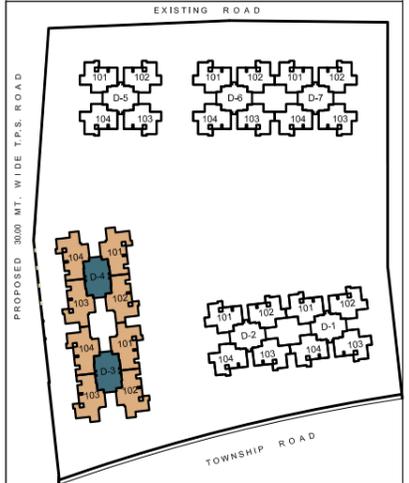

LOWER+UPPER PENT HOUSE UNIT
AREA AS PER RERA

CARPET AREA IN SQ. MTR	VERANDAH / BALCONY IN SQ. MTR	WASH AREA IN SQ. MTR	OPEN TERRACE IN SQ. MTR
193.21	4.58	3.72	79.69

BLOCK-D3 : ALL P.H. UNITS
BLOCK-D4 : ALL P.H. UNITS

LEGEND

NO	SPACES	AREA
1	VESTIBULE	12'3" X 5'3"
2	BED-ROOM-1	11'11" X 12'1"
2A	TOILET	7'0" X 5'4"
3	DRAWING ROOM	12'0" X 18'1"
3A	VERANDAH	9'4" X 5'4"
4	DINING	13'11" X 11'1"
5	KITCHEN	11'10" X 8'2"
5A	STORE	3'3" X 7'7"
5B	KITCHEN-YARD	5'0" X 8'0"
6	GENERAL TOILET	5'1" X 7'3"
7	BED-ROOM-2	10'6" X 12'3"
8	BED-ROOM-3 (MASTER)	11'11" X 17'0"
8A	TOILET	5'1" X 7'7"
9	BED-ROOM-4	14'5" X 10'11"
9A	TOILET	5'3" X 7'1"

LOWER LEVEL PLAN

BLOCK - D3, D4
 PENT HOUSE UNIT
 (18TH FLOOR)



LEGEND

NO	SPACES	AREA
1	LOUNGE	117' X 212"
2	BED ROOM-5	124' X 178"
2A	TOILET	70' X 53"

UPPER LEVEL PLAN

DISCLAIMER

- The brochure is for the easy presentation of the Project. It should not be considered as a part of the legal documents. For further information regarding the Project the Member / customer is requested to check the details on RERA website or at the Developer's office before going ahead with the booking.
- The furniture and fixtures, electrical appliances and other loose items shown in the brochure are only for illustrative purposes and do not form a part of the standard product on sale. The furniture layout shown in the brochure is only suggestive and subject to change as per site conditions and as per the instructions of the Project Architect.
- The Promoter / Developer reserves the right to make changes in the Project, its amenities and specifications as may be suggested by the Project Architect or the Structure consultant and any such changes made shall be binding on the customers / members of the Project.
- The Promoter / Developer reserves the right to make minor on-site changes during the course of construction and such changes shall be binding on all the members / customers of the Project.
- The dimensions shown in the brochure are approximate and calculated from unfinished surfaces and are rounded off to nearest whole number. The carpet area mentioned is calculated as per the provisions of the RERA Act with the help of Autocad software.
- The images (interior and exterior views) in the brochure are computer stimulated graphics for representational purpose and are subject to errors and omissions. The images used may be stock images or images based on the architectural plans of the Project. They shall not be construed as actual depictions of the Project.
- The north direction shown in the brochure is approximate and can be erroneous. The Member / Customer is expected to verify the same personally before going ahead with the booking.
- The Key Plan in the Brochure is not to scale and does not depict the exact location of the Project or the connecting road network or other abutting structures or landmarks. It is only for representation purpose and gives a rough idea about the approximate location of the Project. The Member / Customer is requested to visit the Project site and check the physical location of the Project and its surroundings before going ahead with the booking.

GOYAL SAFAL DEVELOPERS

SITE ADDRESS :

ORCHID LEGACY

APPLEWOOD TOWNSHIP

NR. SHANTIPURA CROSS ROAD

S.P. RING ROAD, AHMEDABAD – 382210

GOYAL SAFAL DEVELOPERS

10TH FLOOR, COMMERCE HOUSE – 4.

BESIDE SHELL PETROL PUMP,

100FT SATELLITE ROAD,

PRAHLADNAGAR, AHMEDABAD - 380015

ARCHITECT

APURVA AMIN

STRUCTURE CONSULTANT

N. K. SHAH
