



A LUXURY COLLECTION



DMD PARK

4 & 5 BHK
URBAN FOREST LIVING




DMD PARK





MASTER LAYOUT PLAN

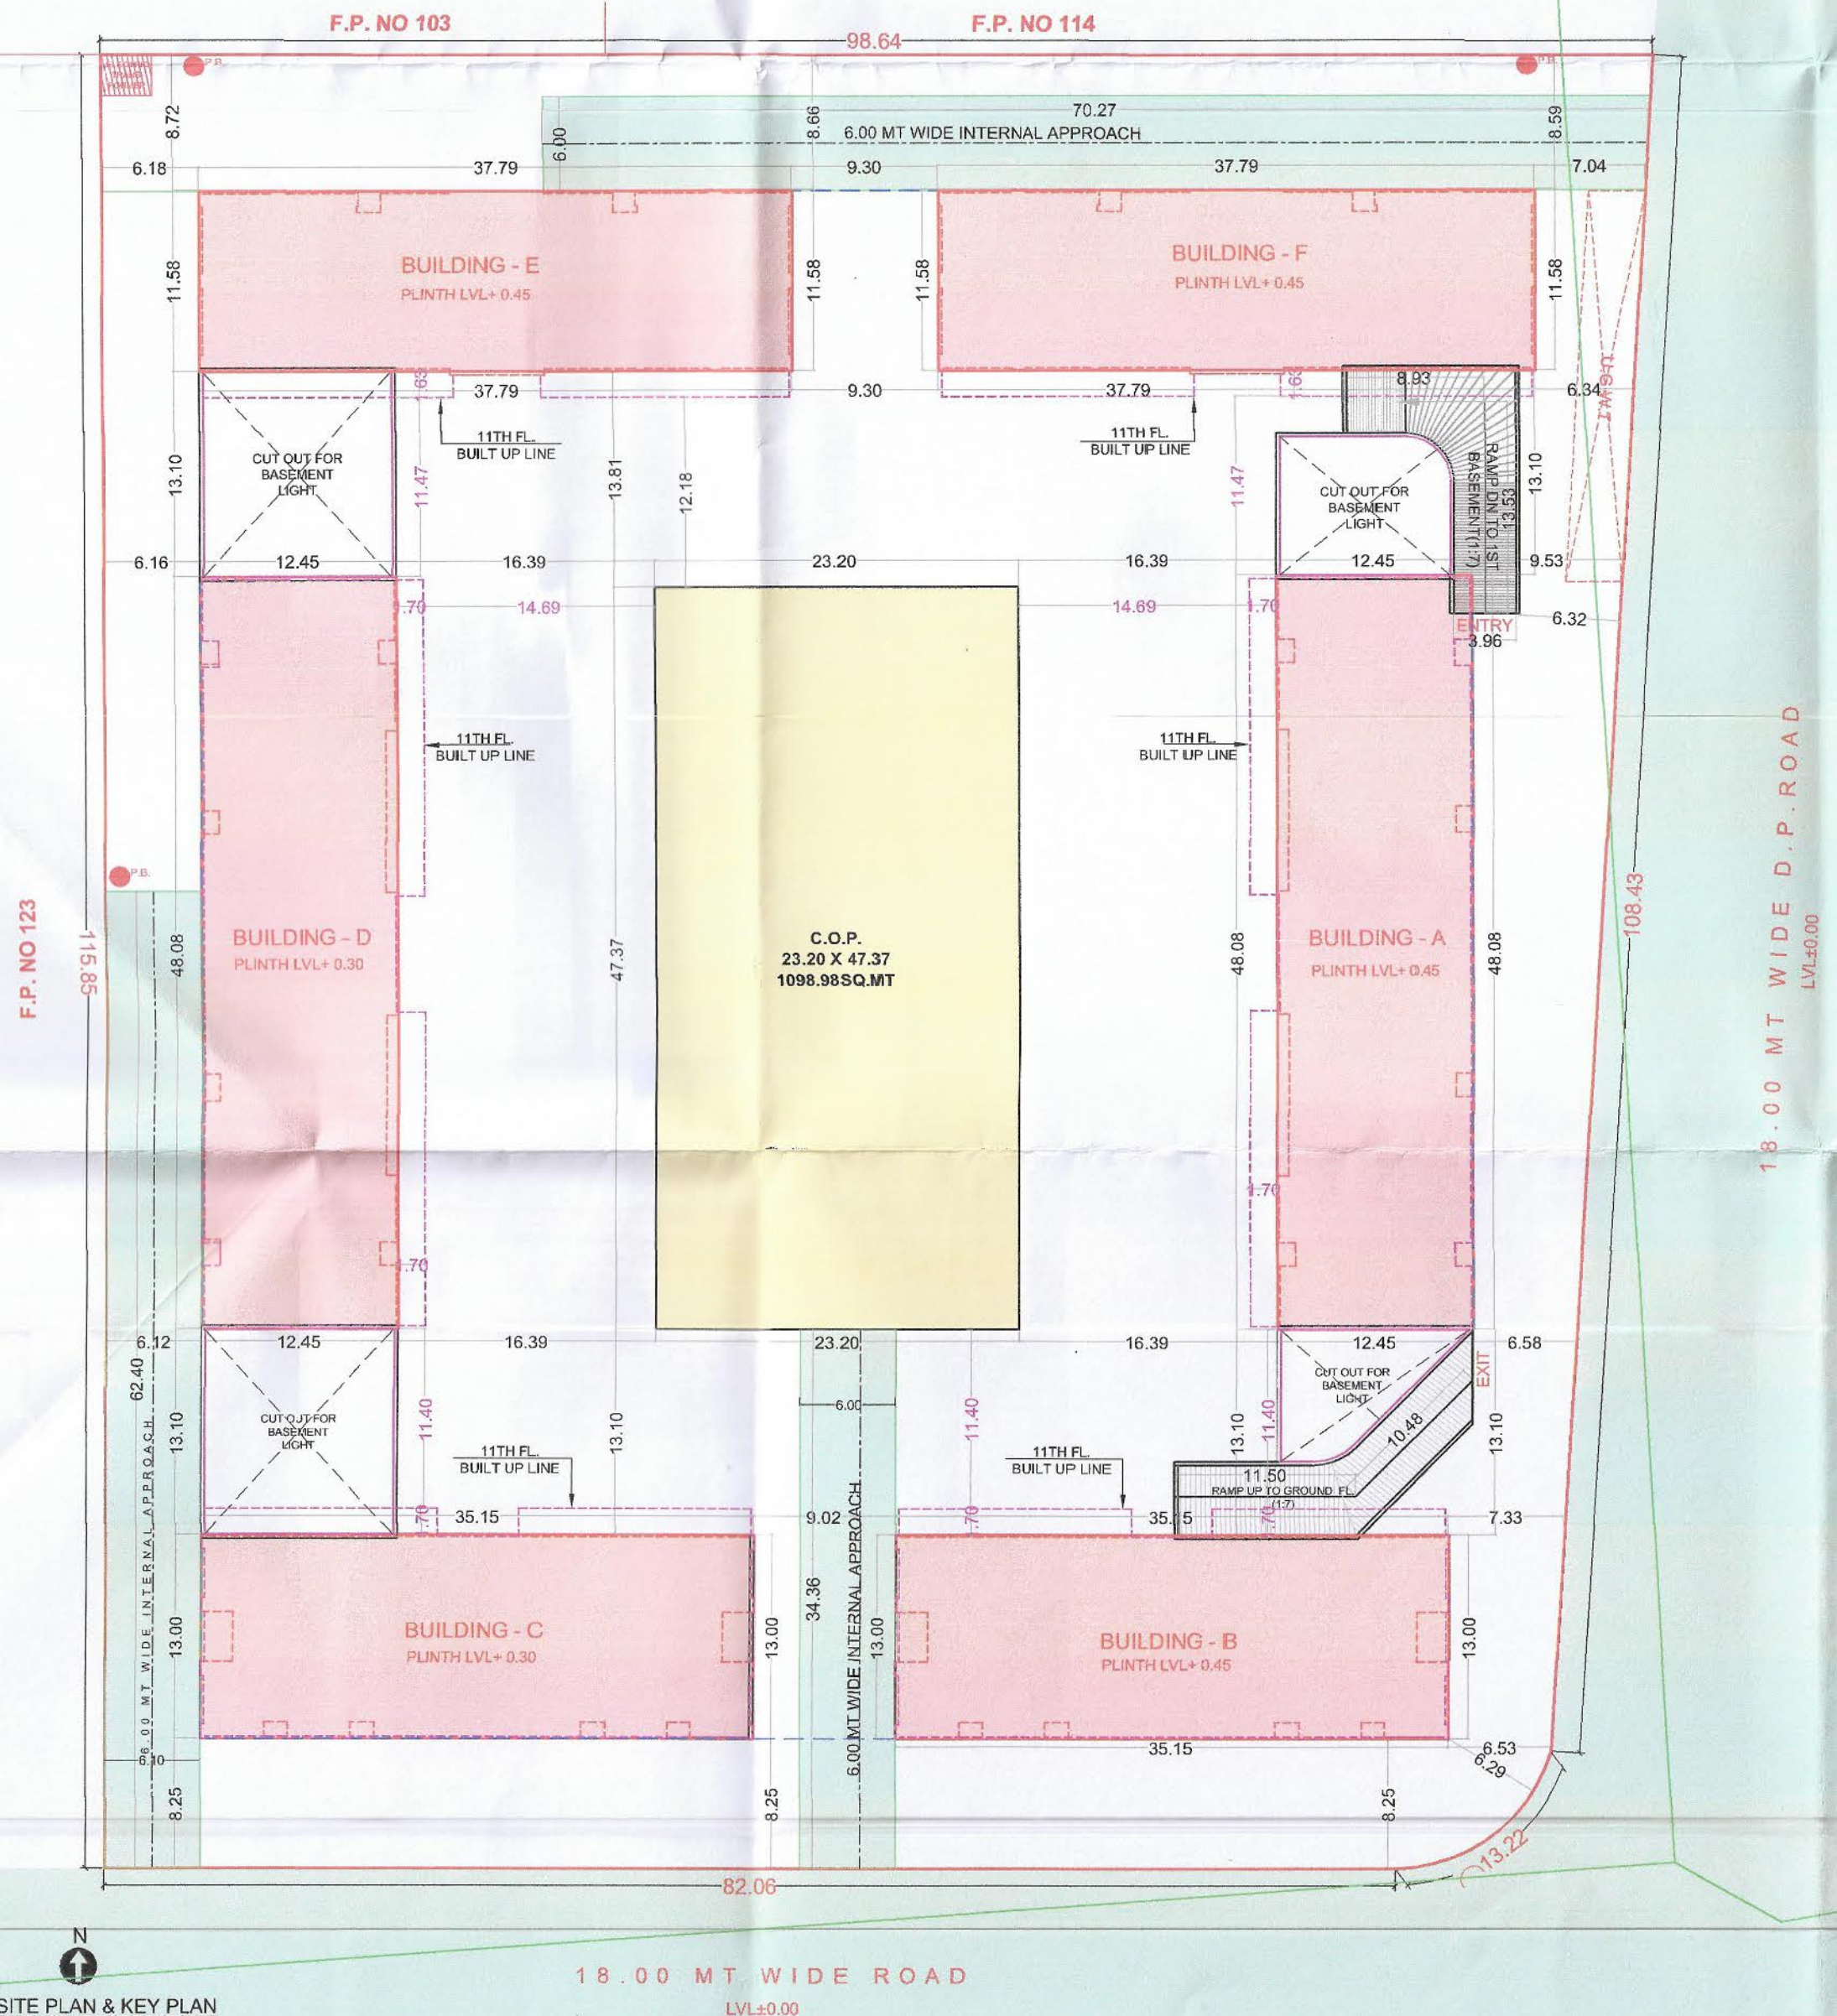


SITE PLAN & KEY PLAN
1.00 cm. = 4.00 mt.

18.00 MT WIDE ROAD
LVL±0.00



GROUND FLOOR LAYOUT PLAN 

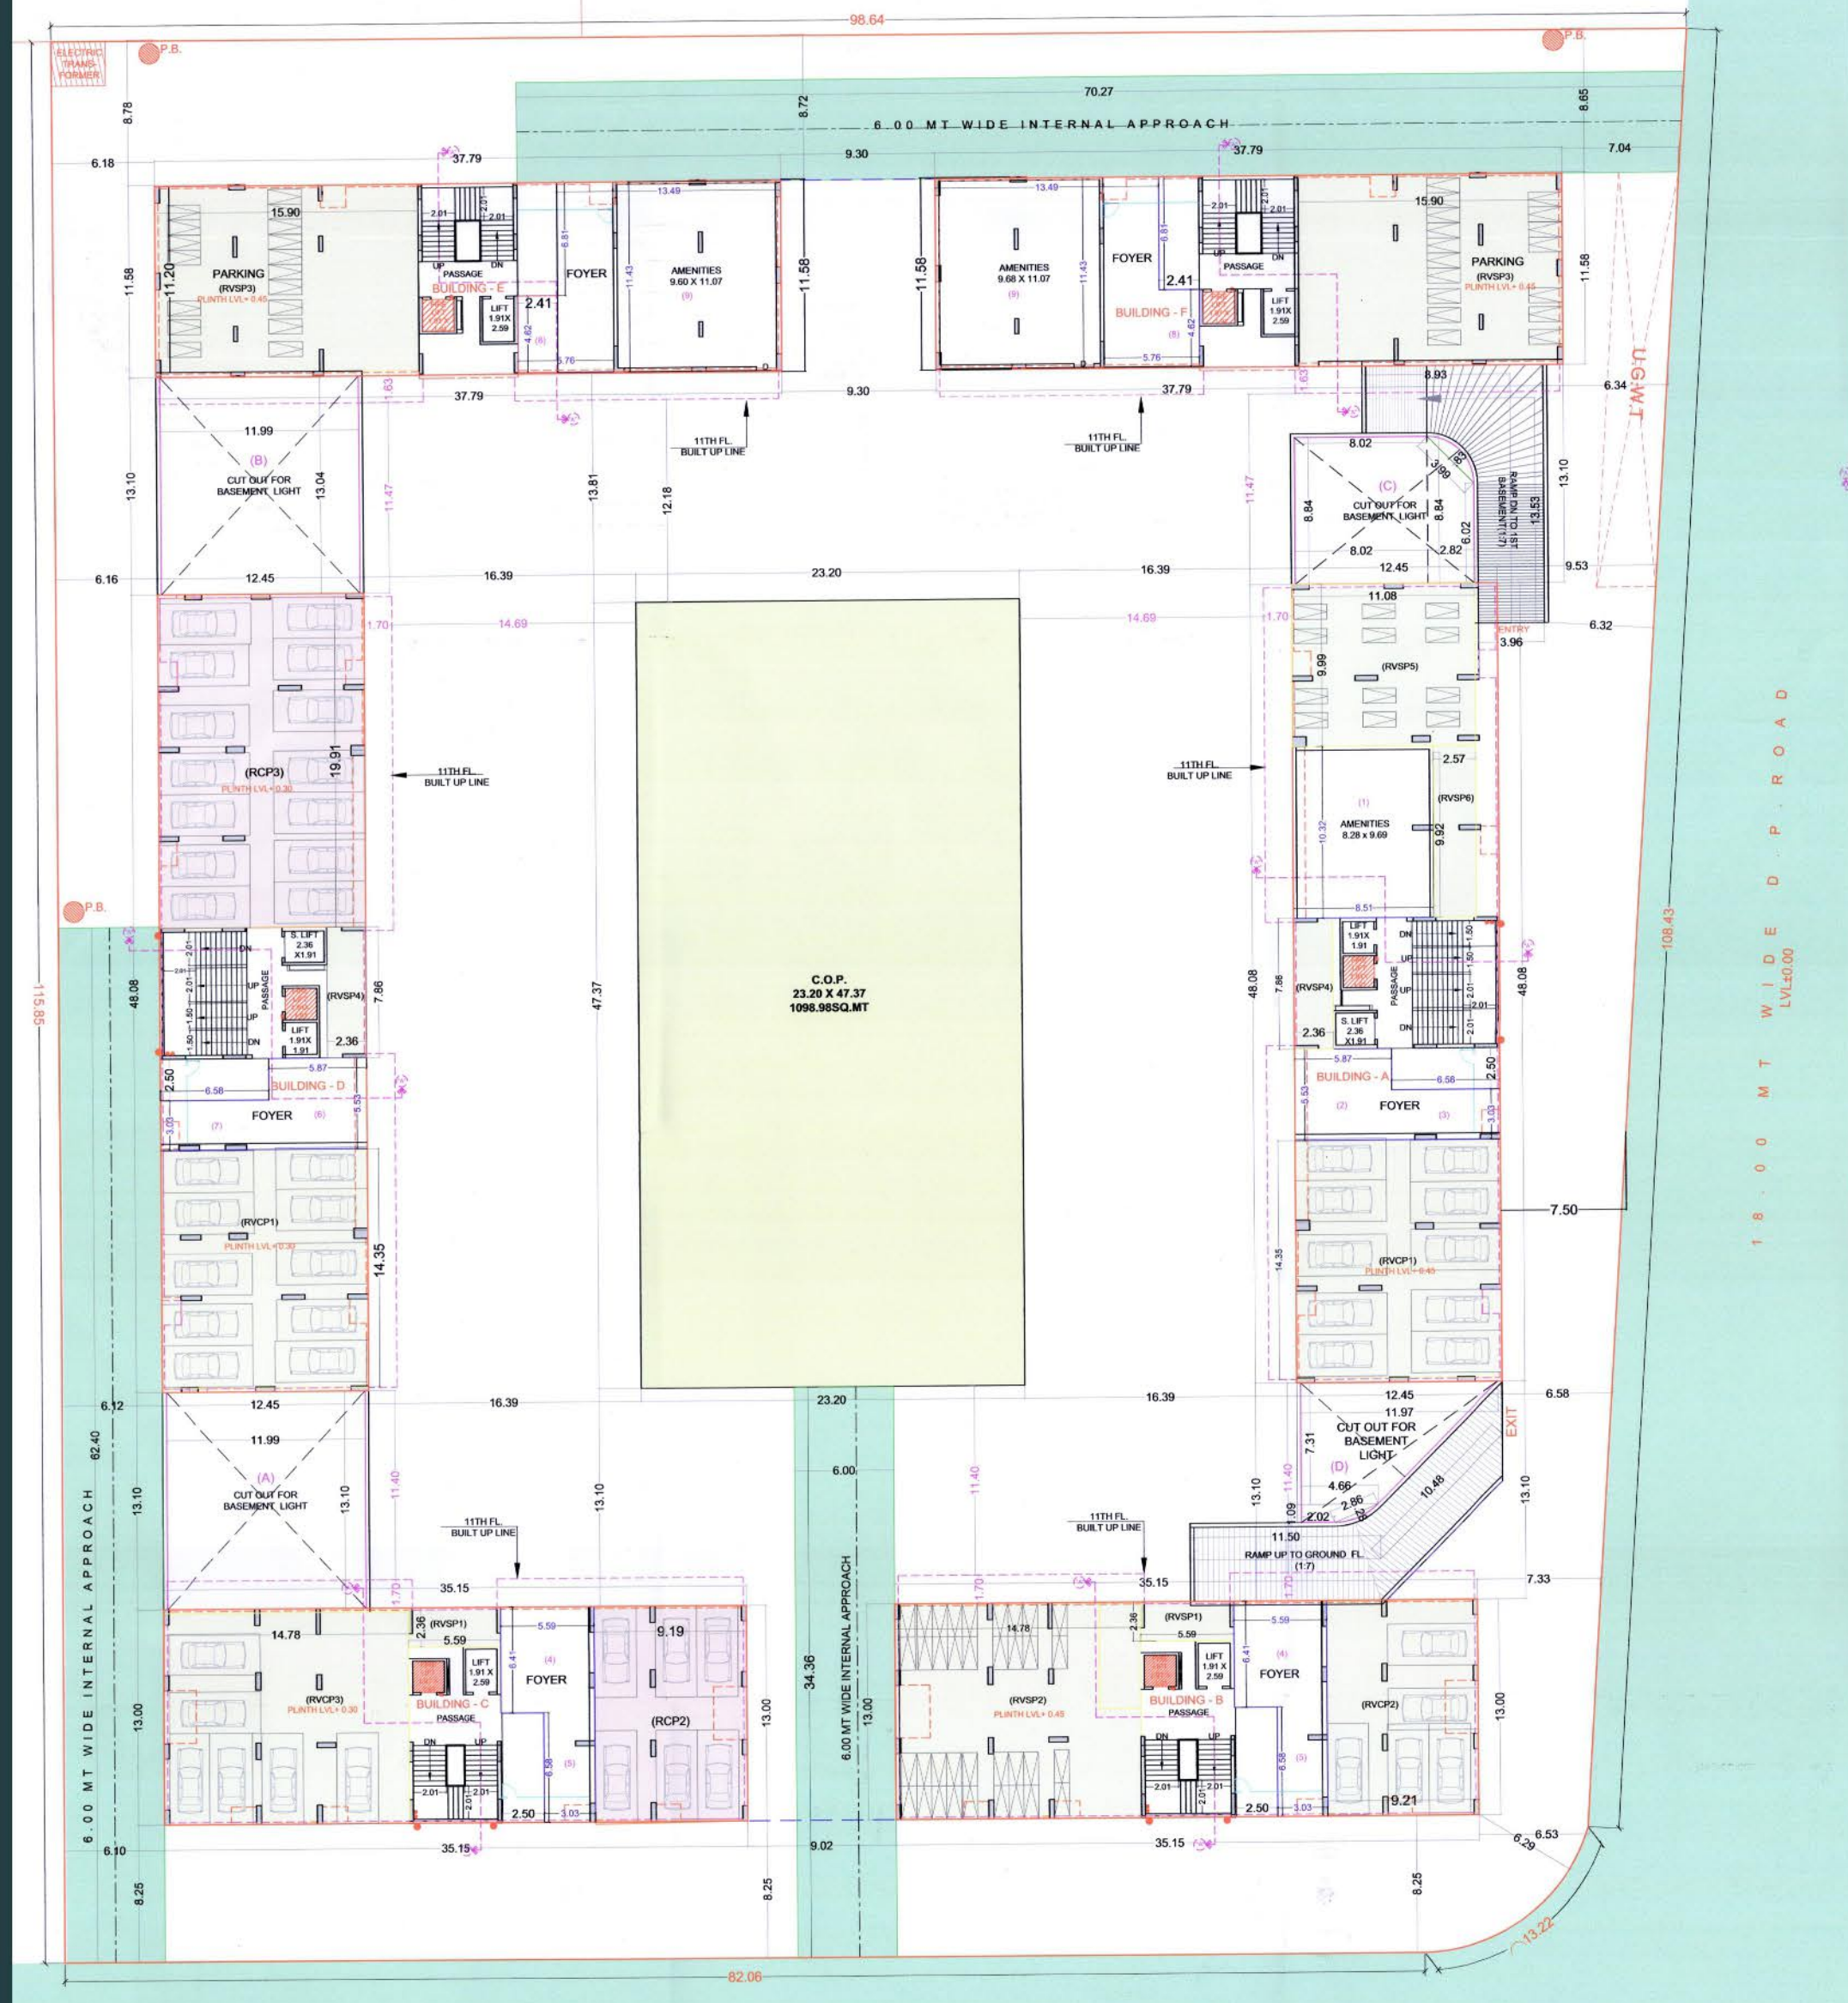

GROUND FLOOR PARKING LAY OUT PLAN
 1.00 cm. = 2.00 mt.


18.00 MT WIDE ROAD




DMD PARK

11 & 12 FLOORS
PENTHOUSE
IN ALL BUILDINGS




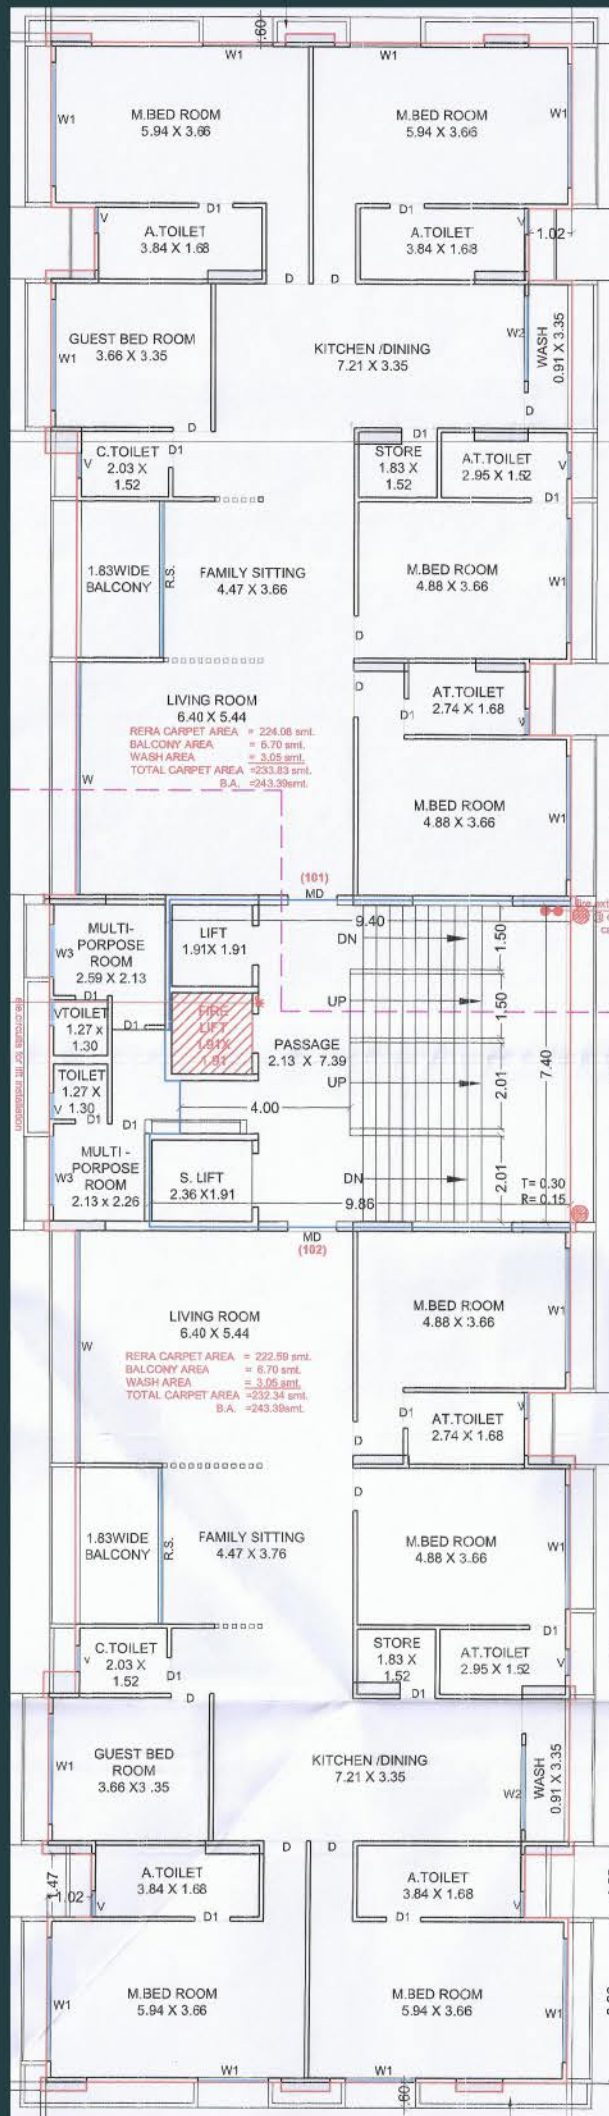


(1 TO 10TH FLOOR)

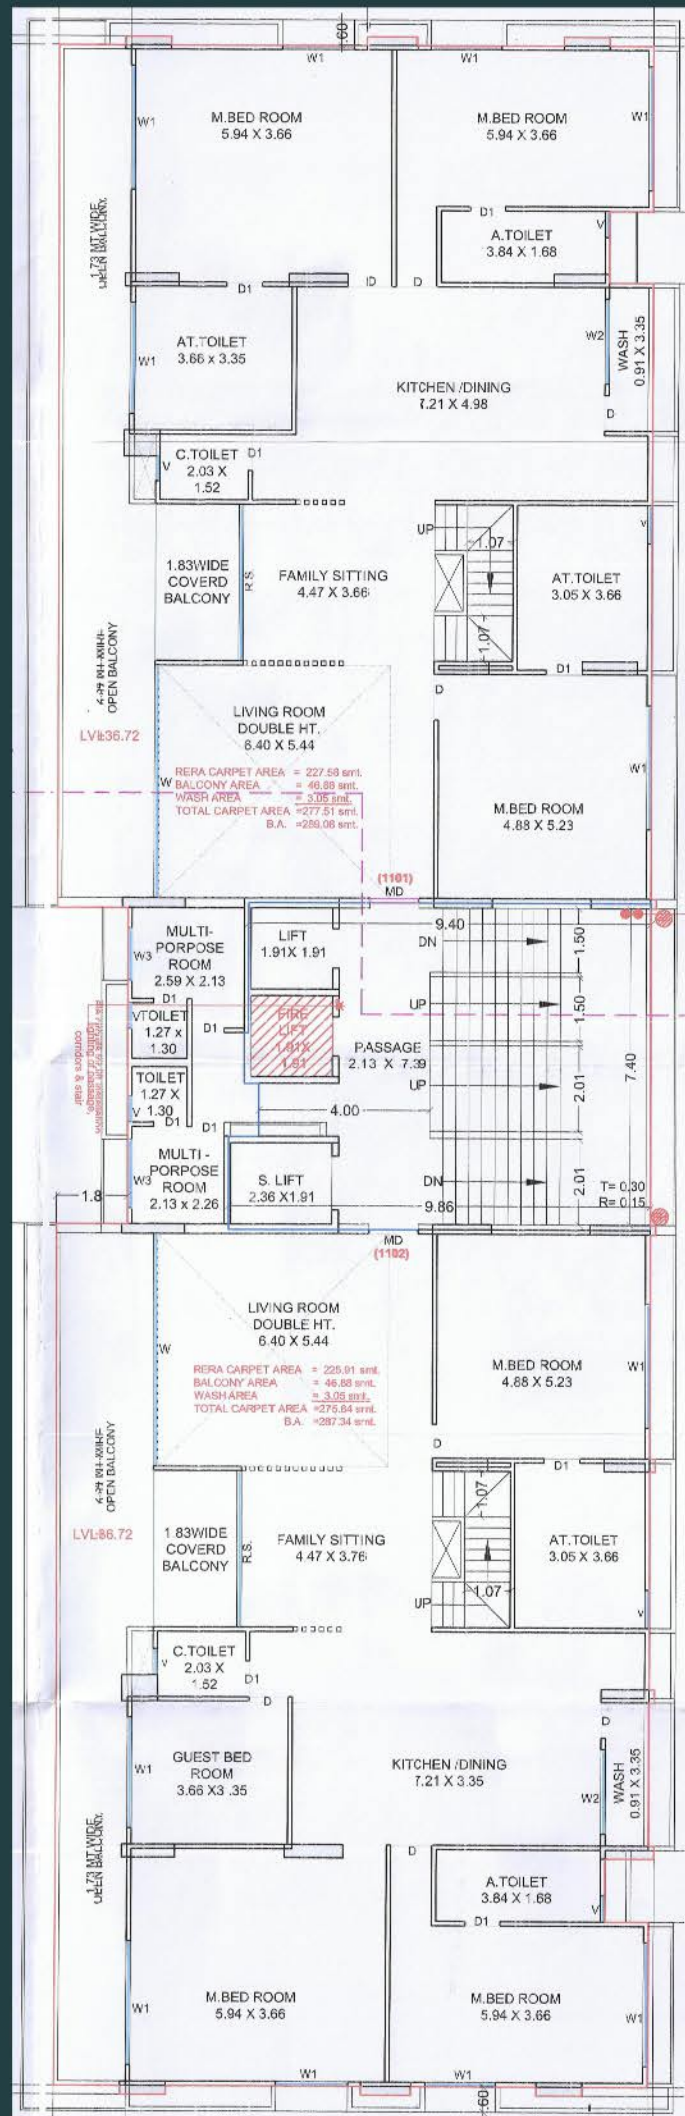


(11TH FLOOR)

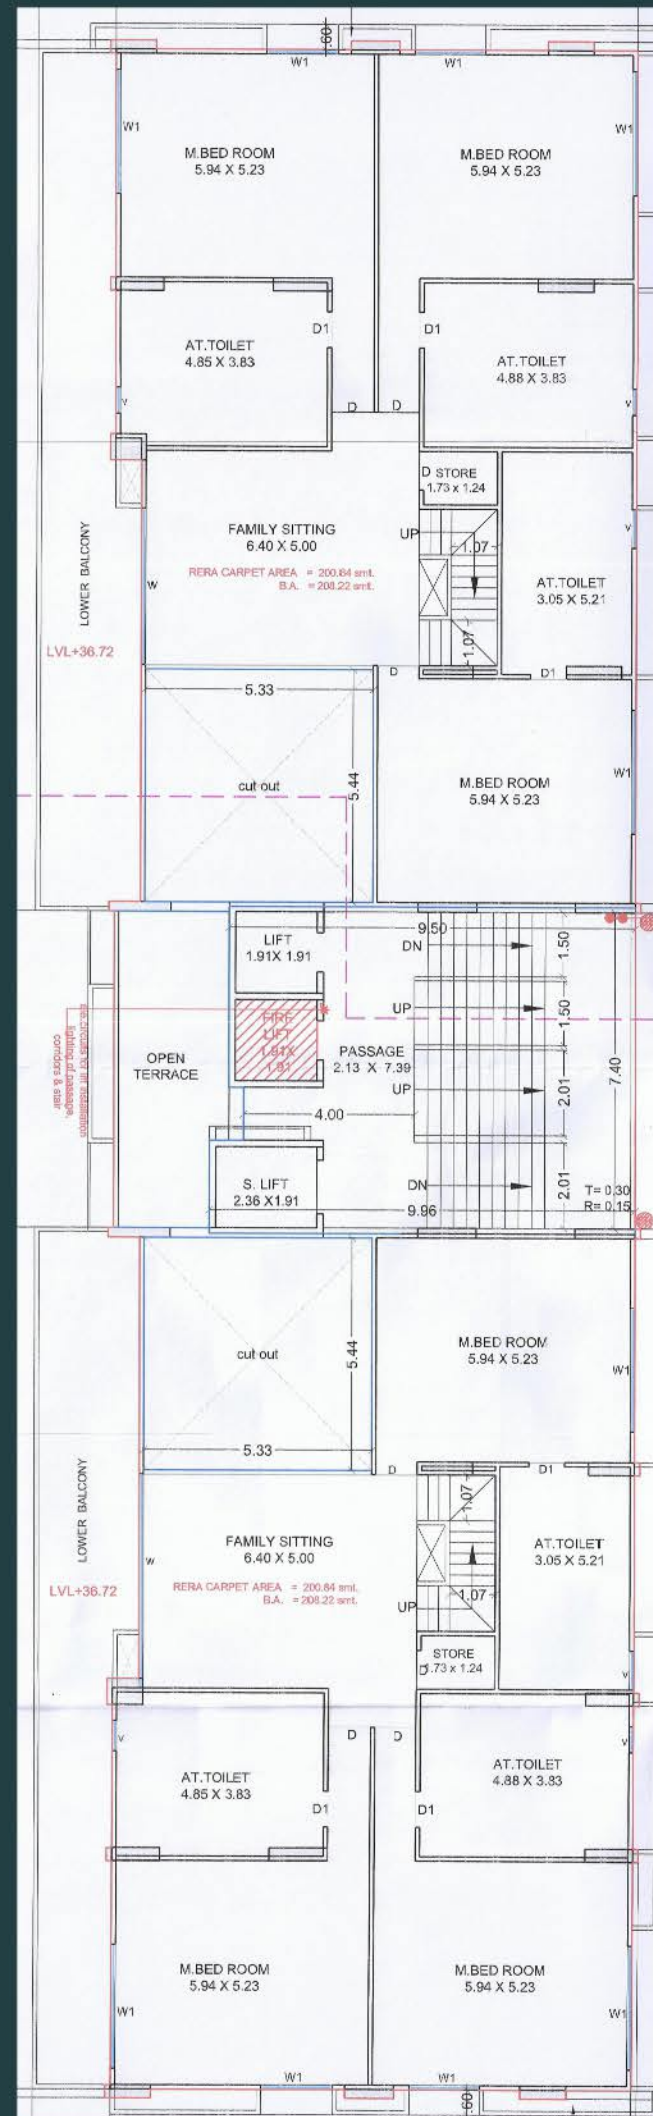


(12TH FLOOR)

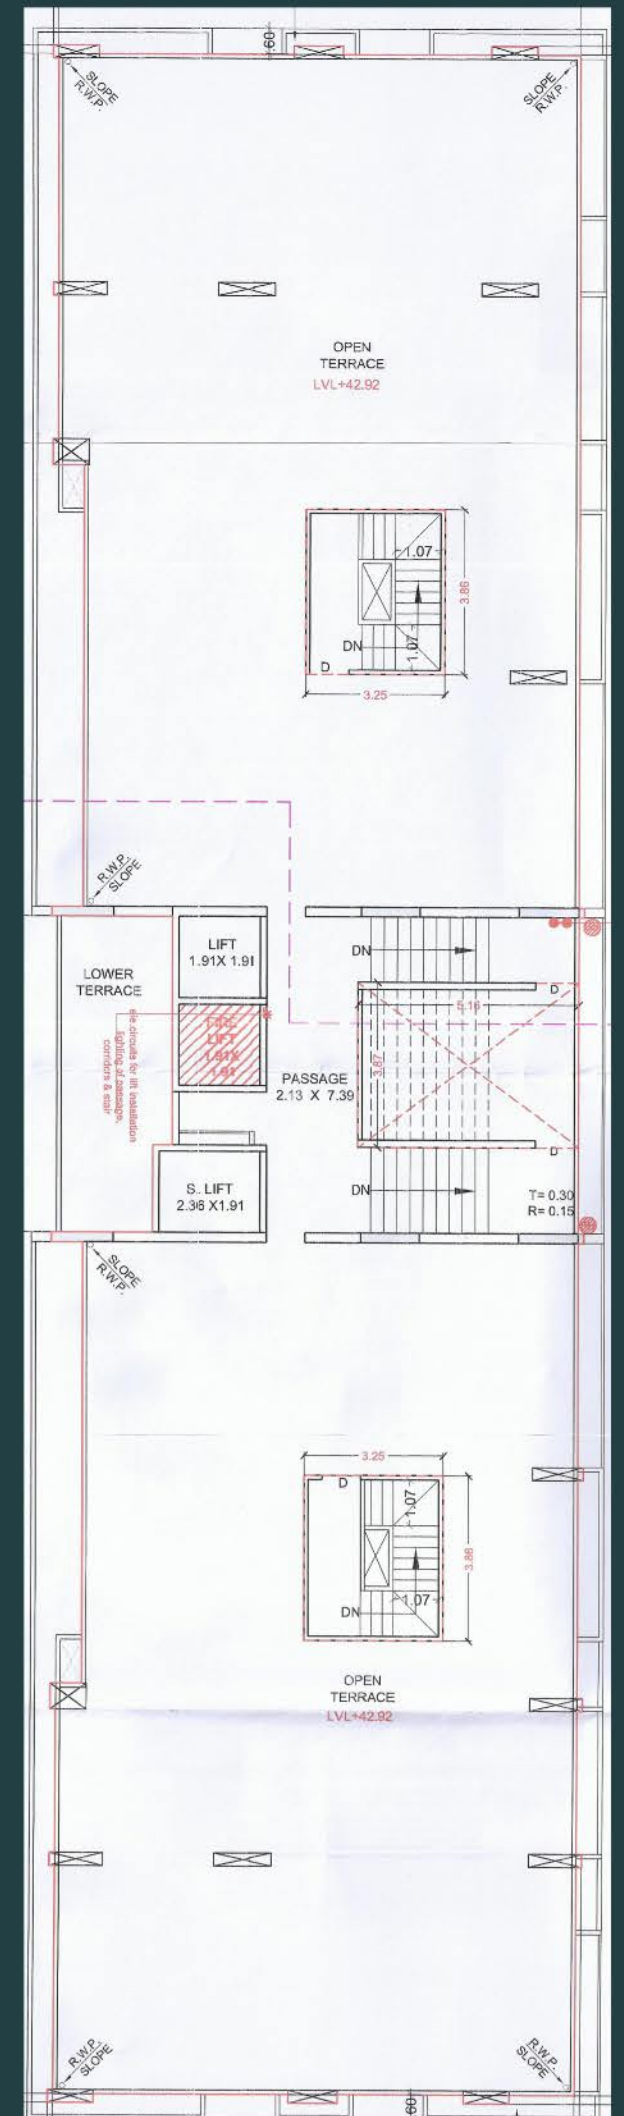


(TERRACE FLOOR)

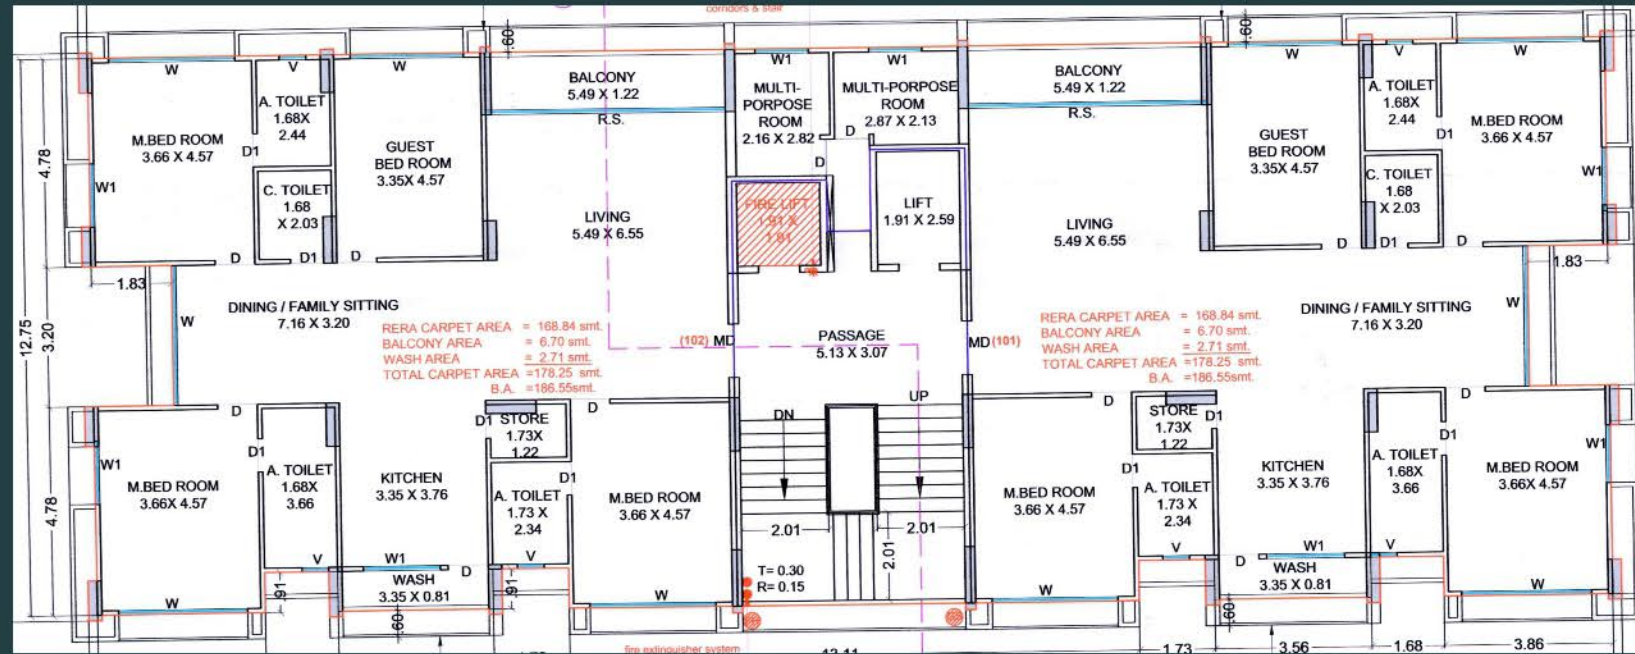


(1 TO 10TH FLOOR)

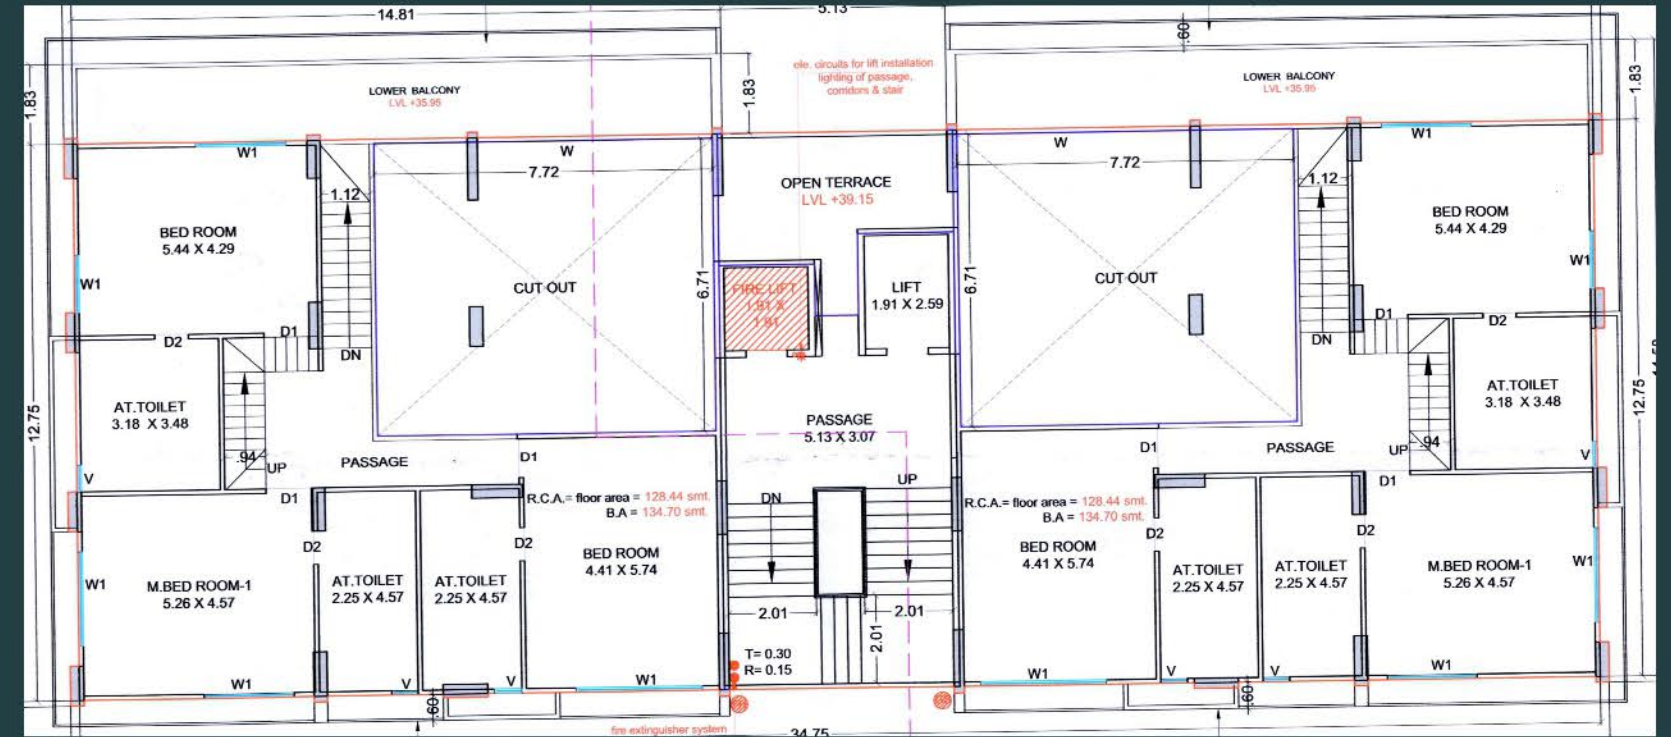


(12TH FLOOR)

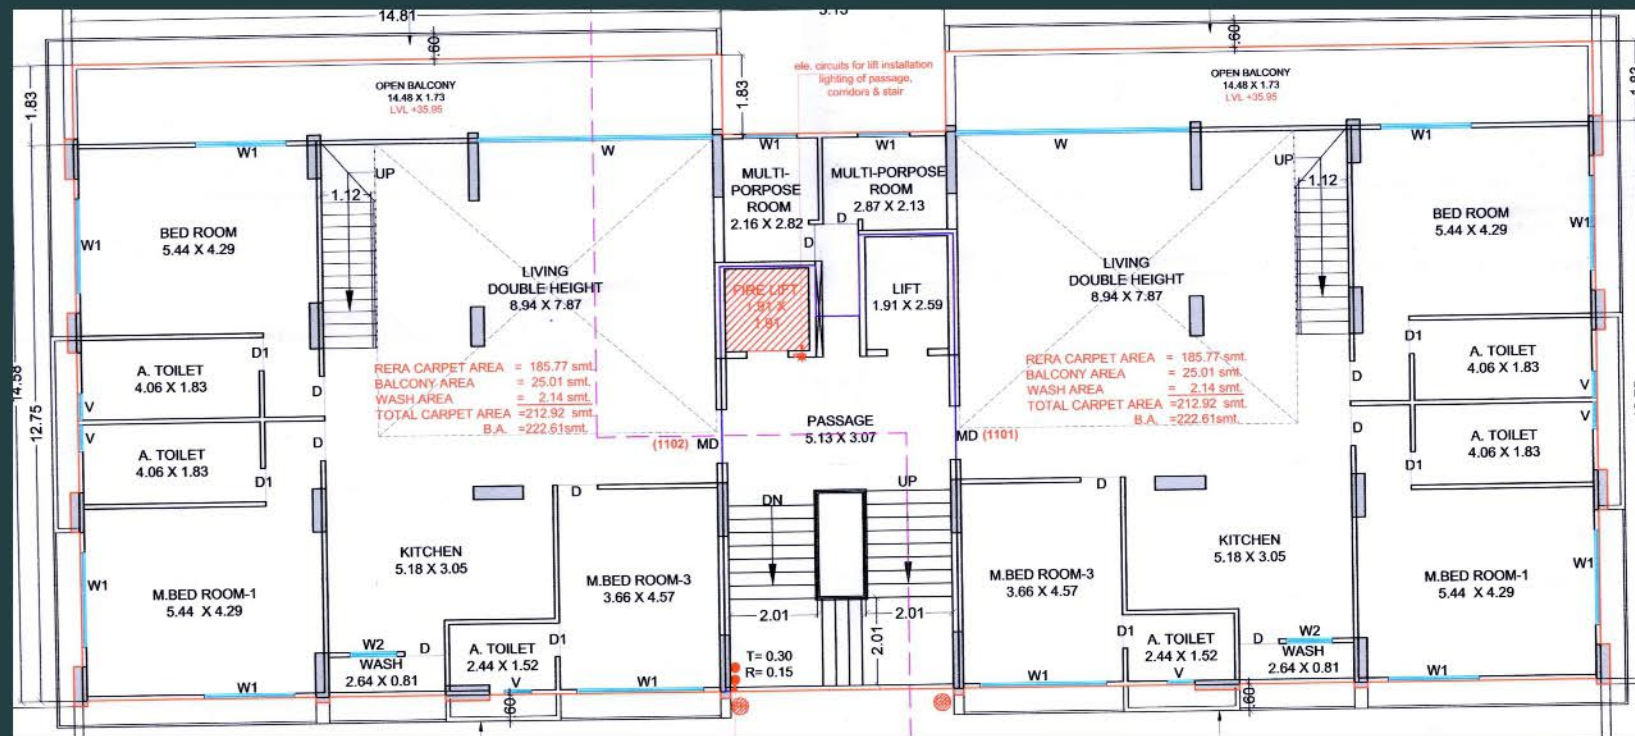


(11TH FLOOR)

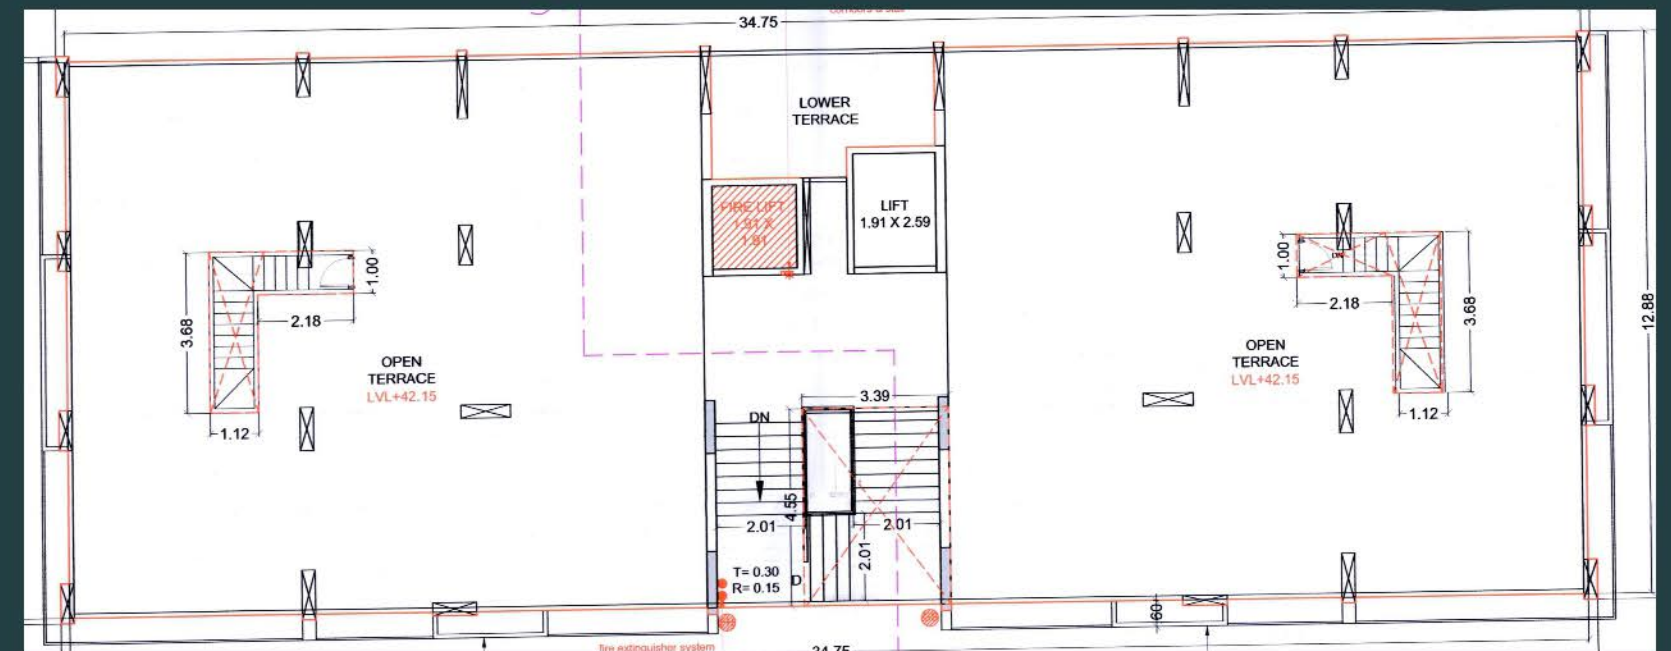


(TERRACE FLOOR)

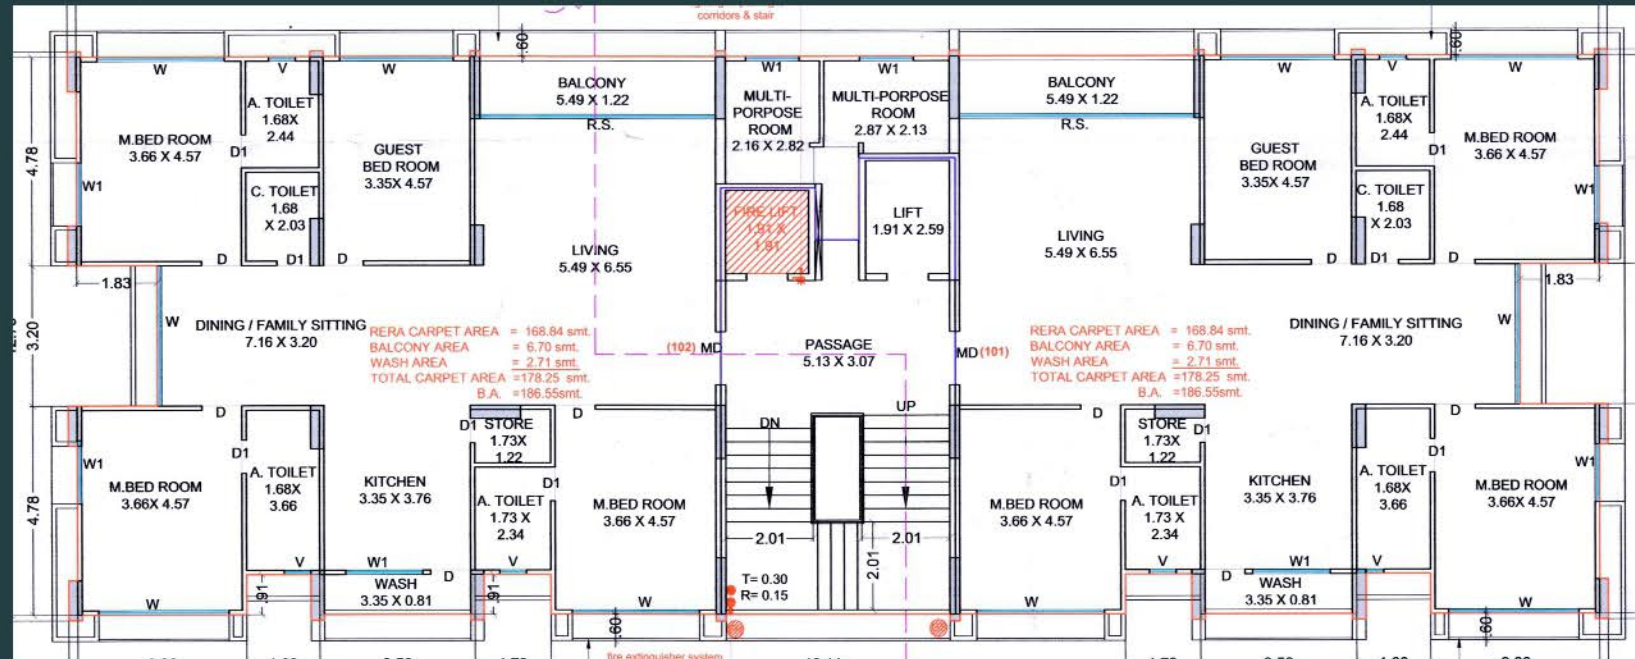


(1 TO 10TH FLOOR)

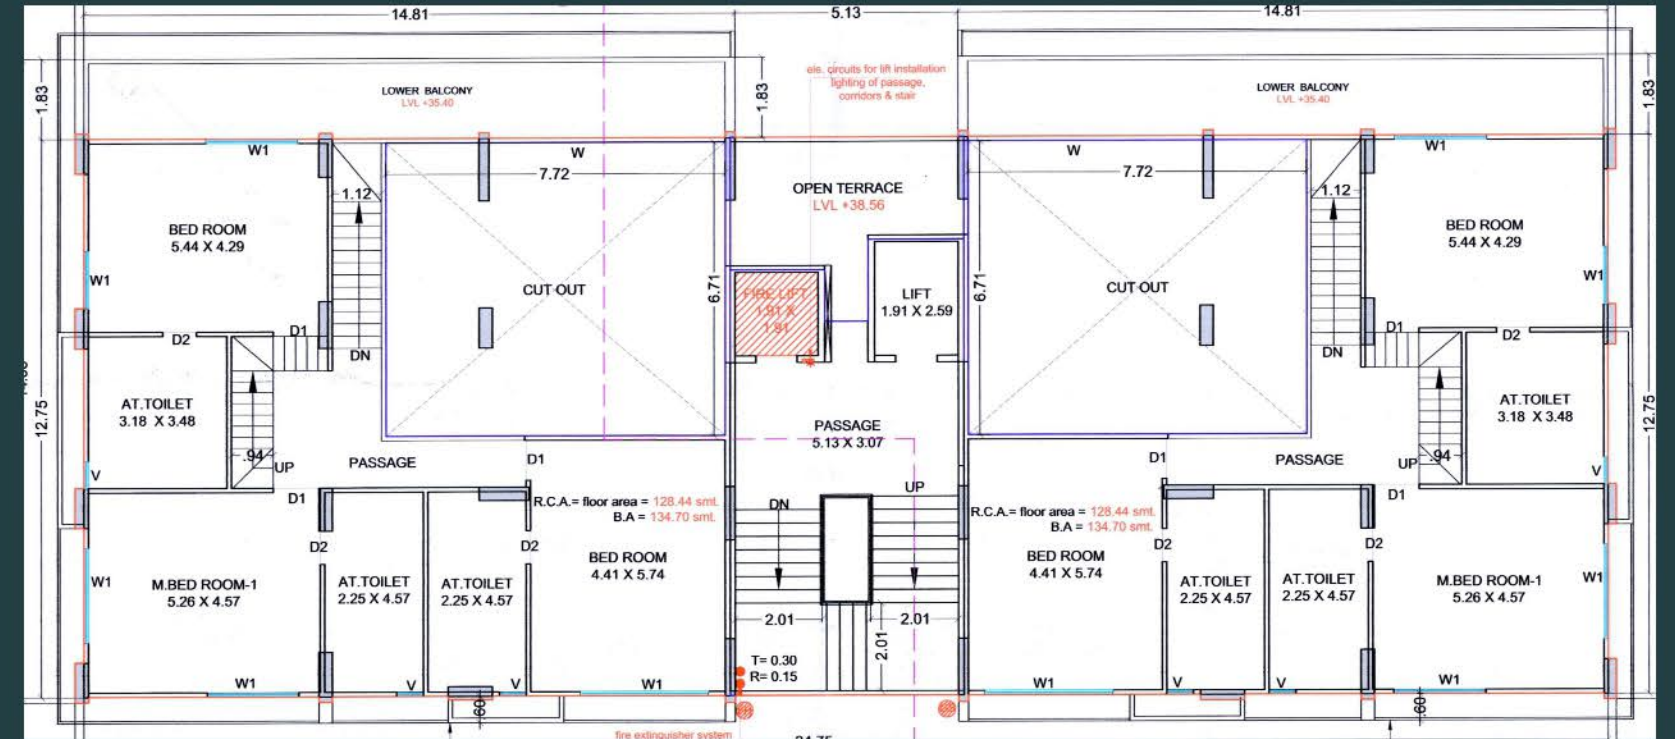


(12TH FLOOR)

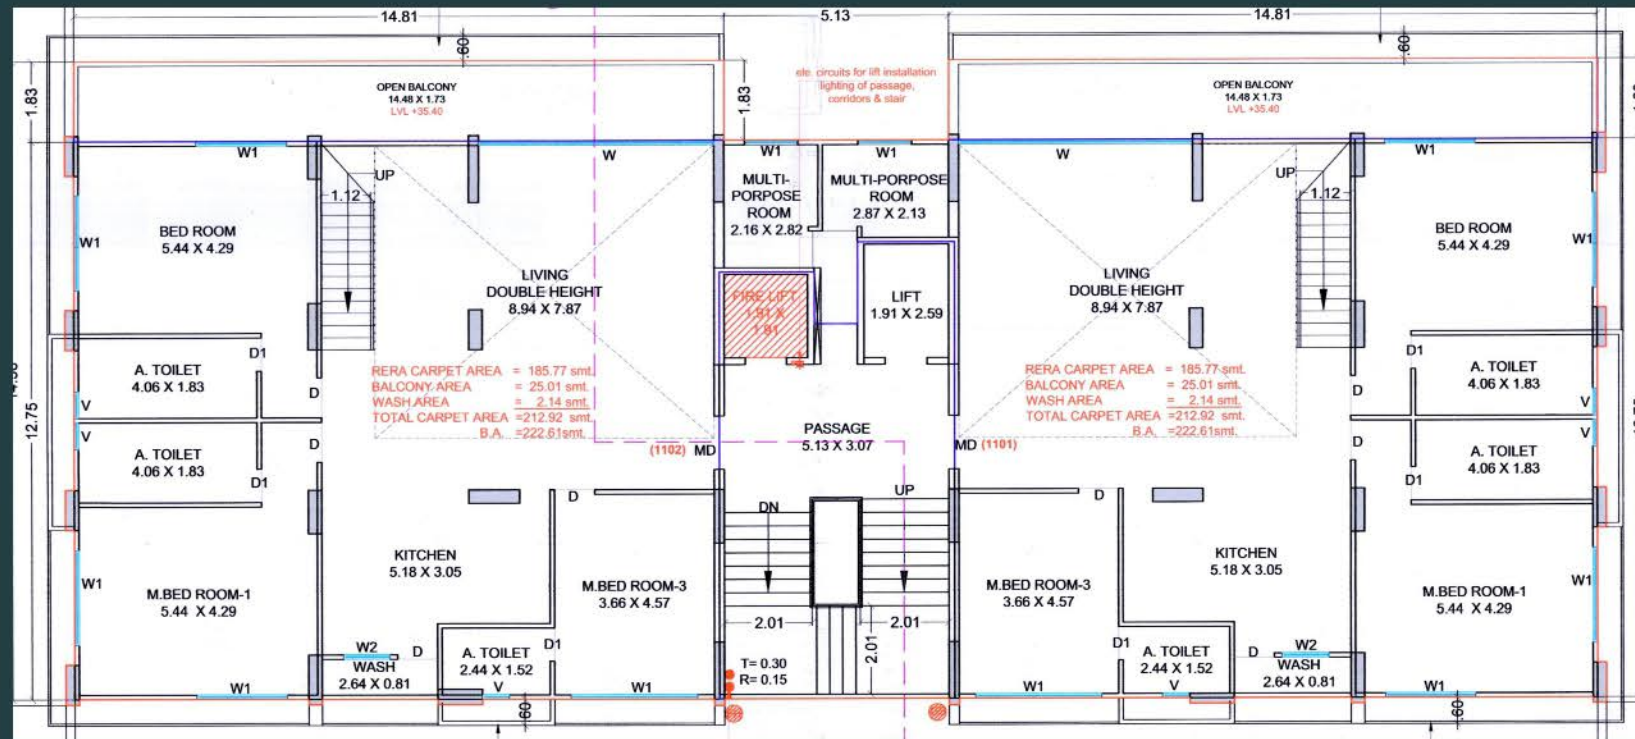


(11TH FLOOR)

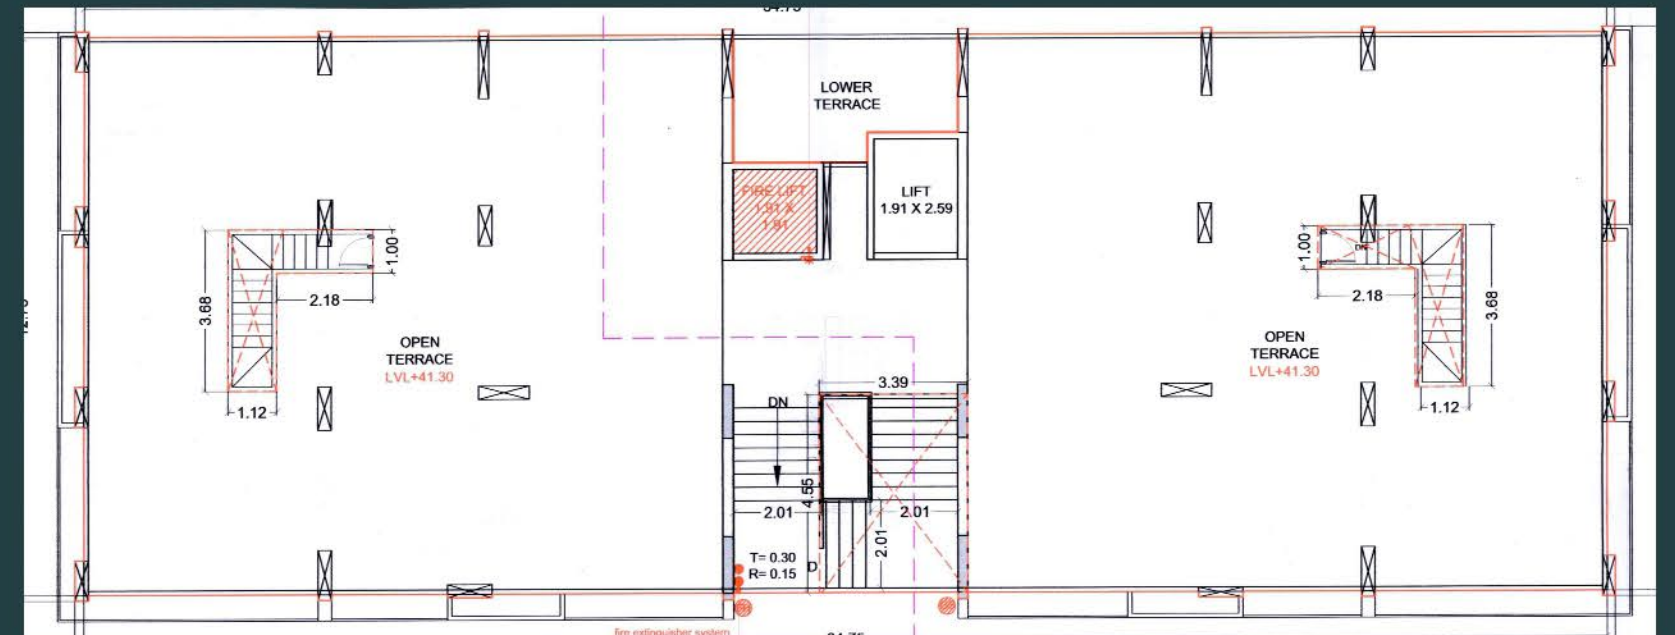


(TERRACE FLOOR)

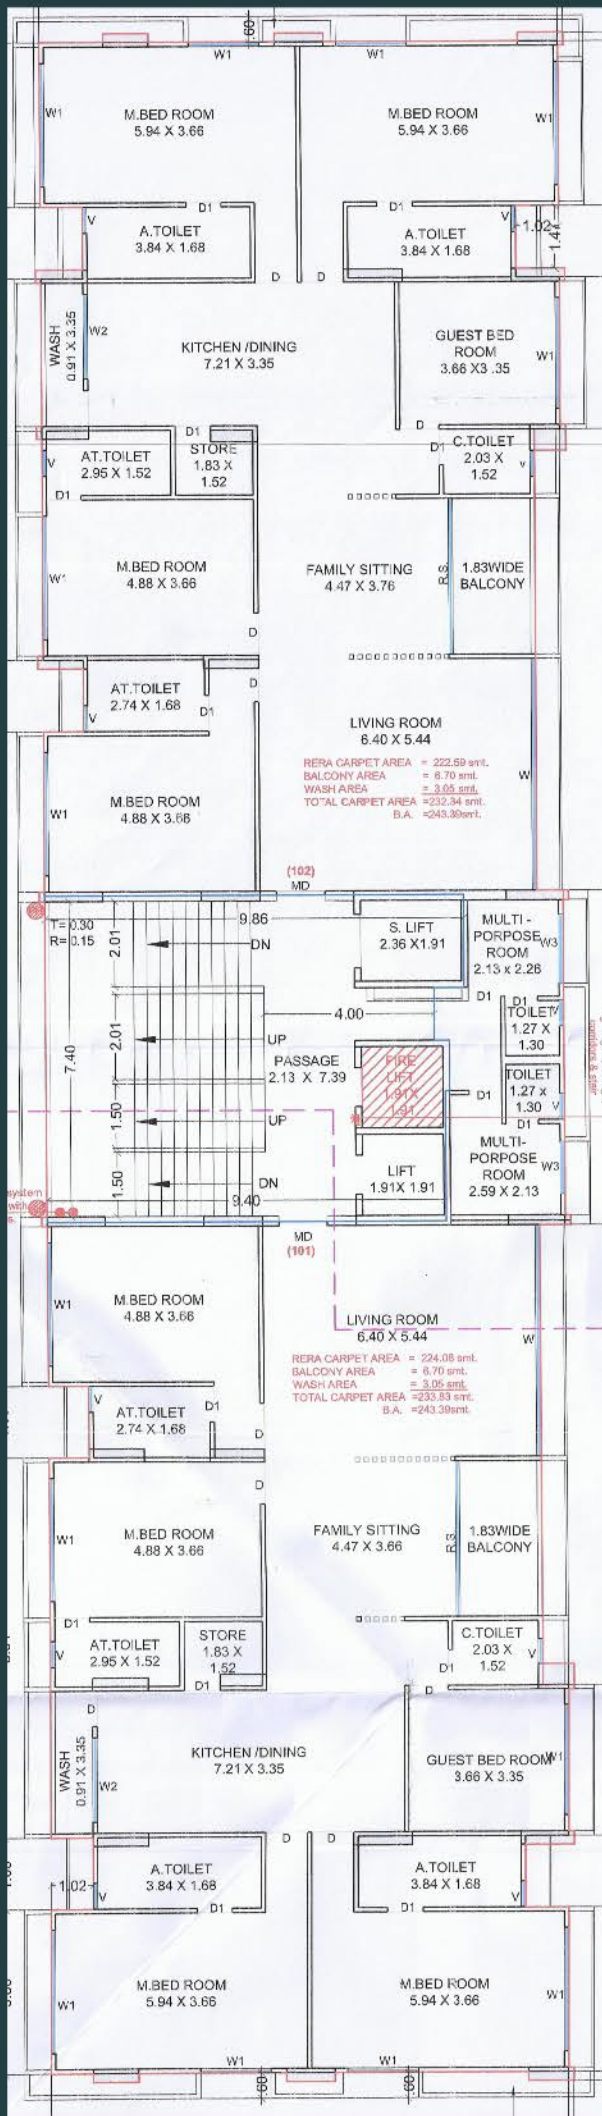


(1 TO 10TH FLOOR)

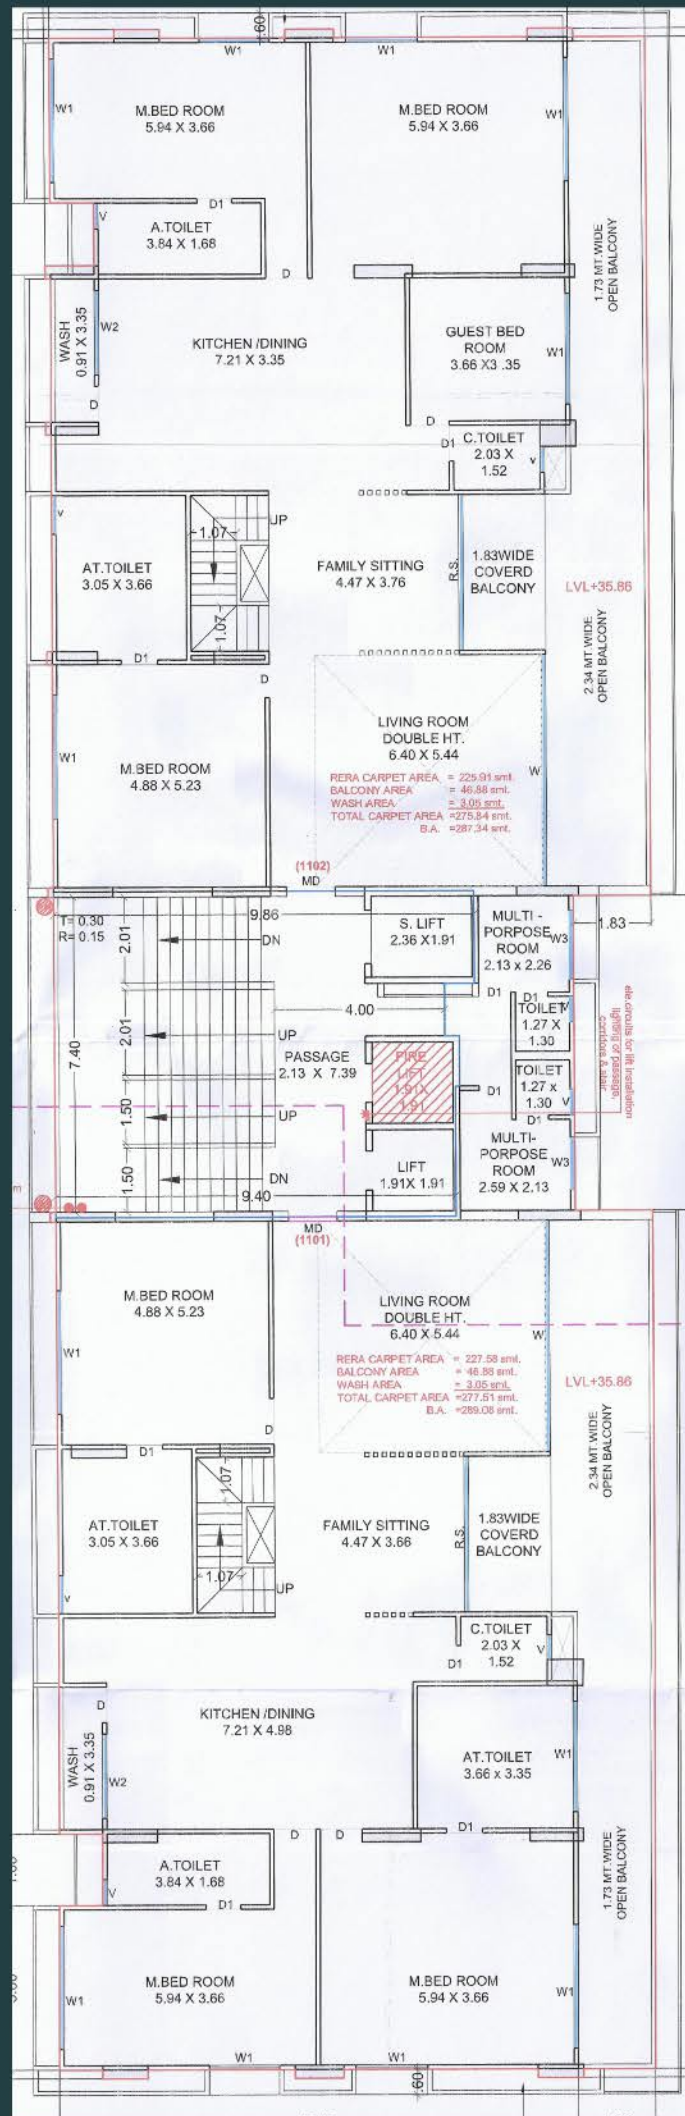


(11TH FLOOR)

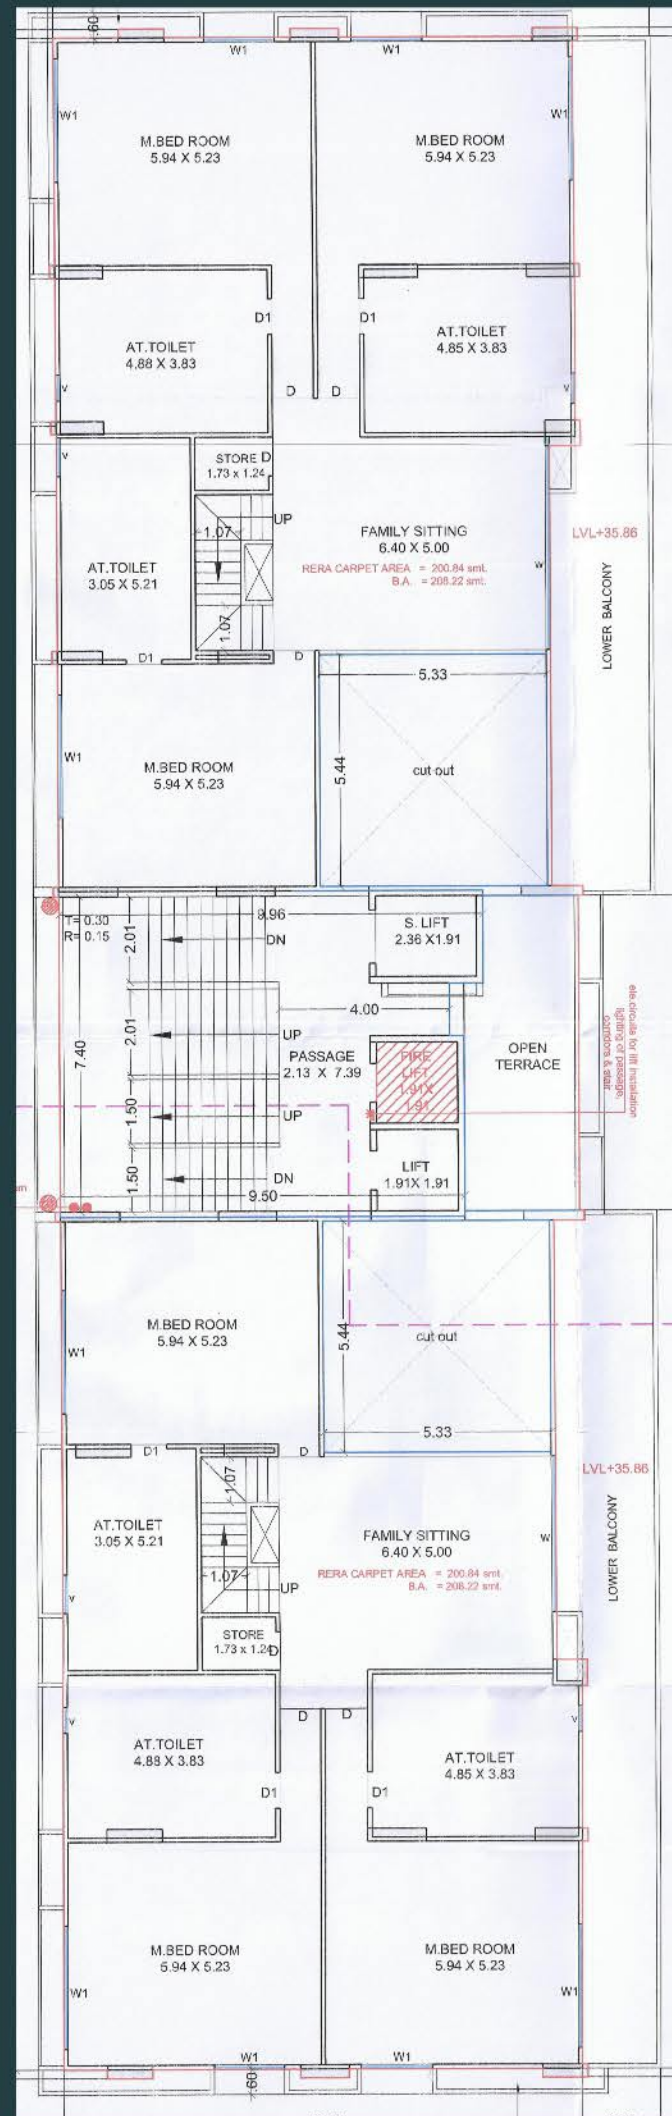


(12TH FLOOR)

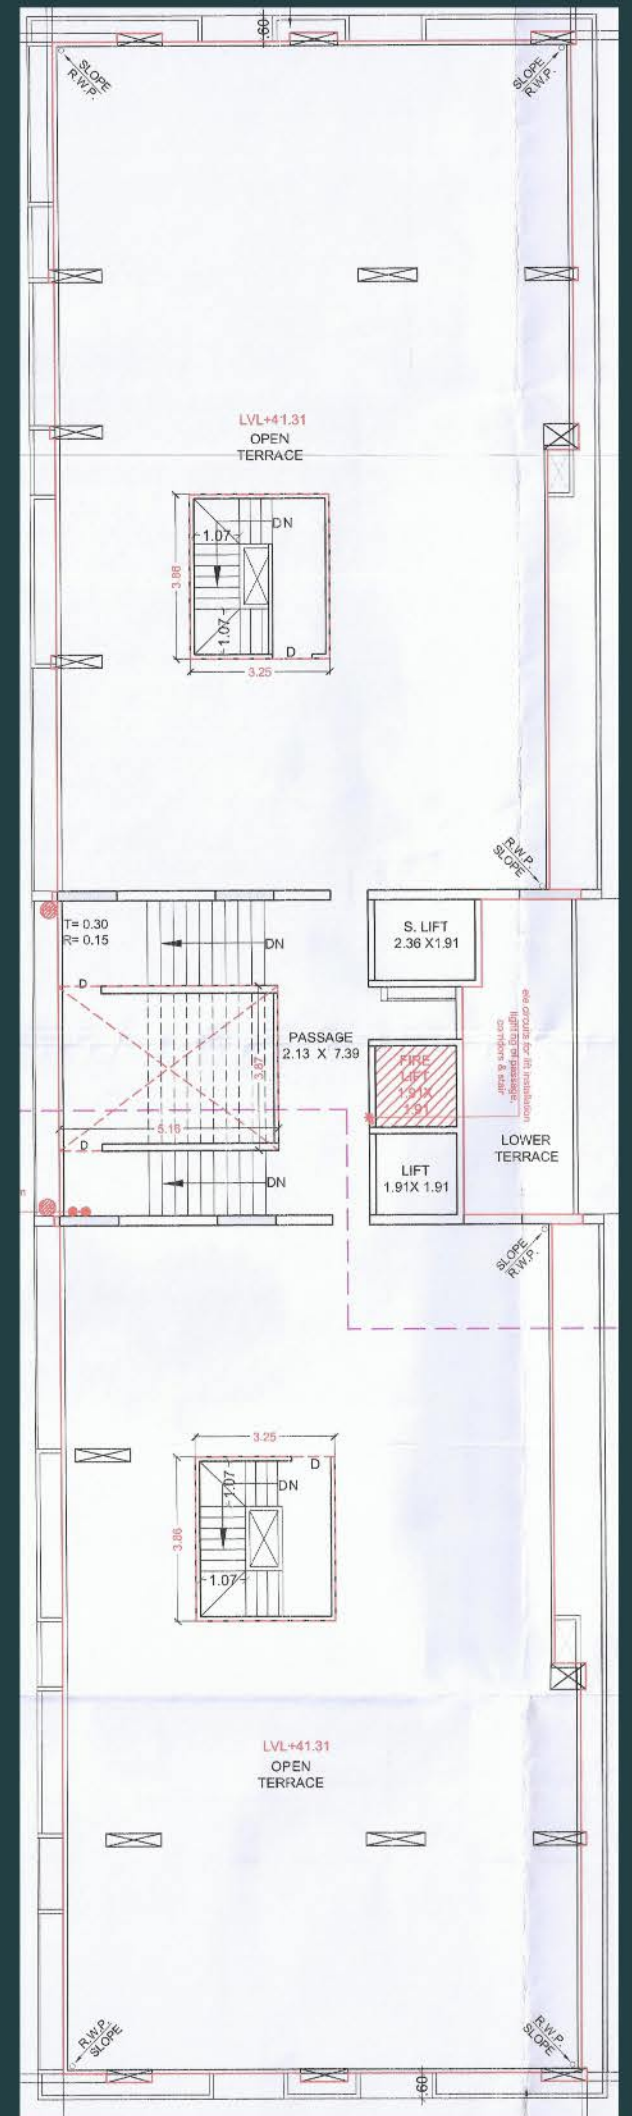


(TERRACE FLOOR)

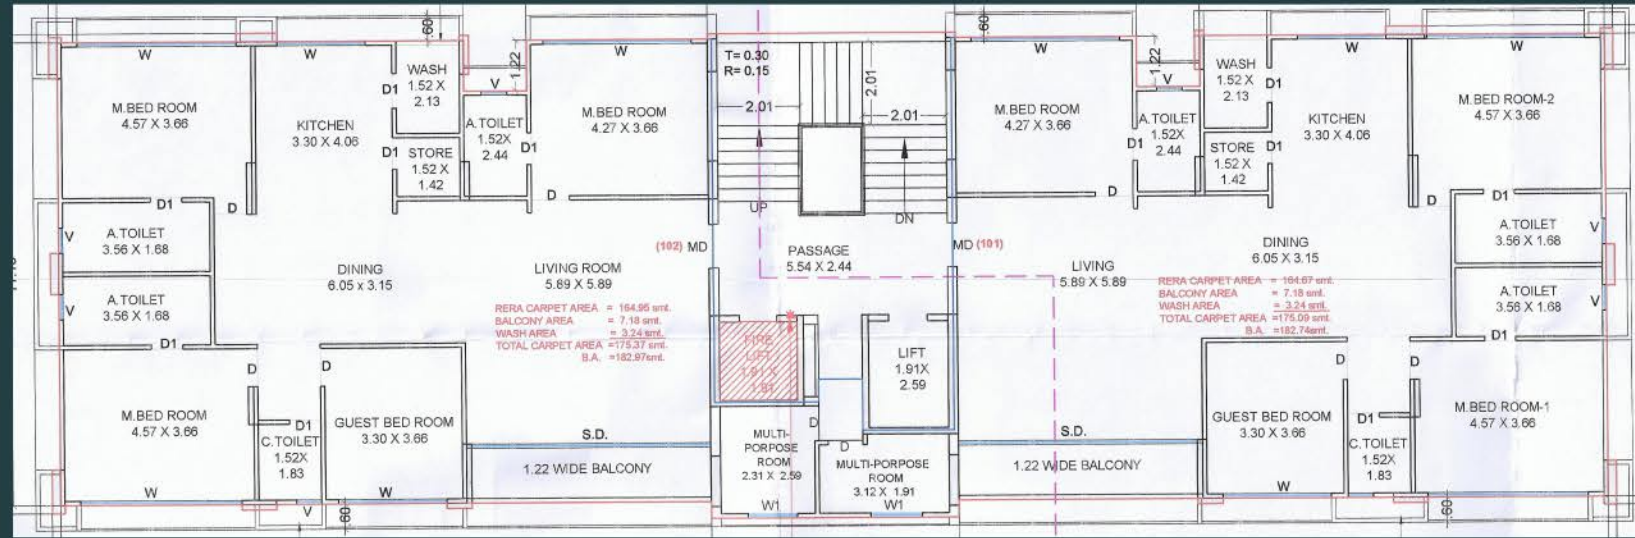


(1 TO 10TH FLOOR)

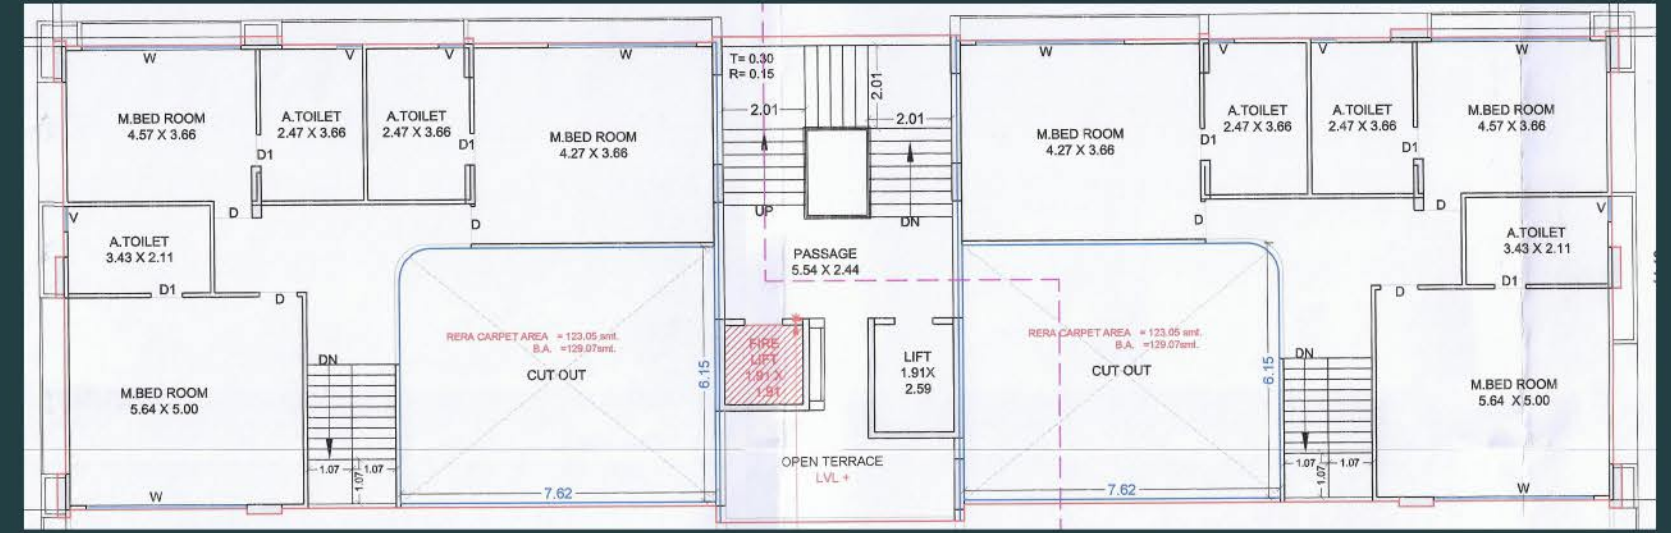

(12TH FLOOR)

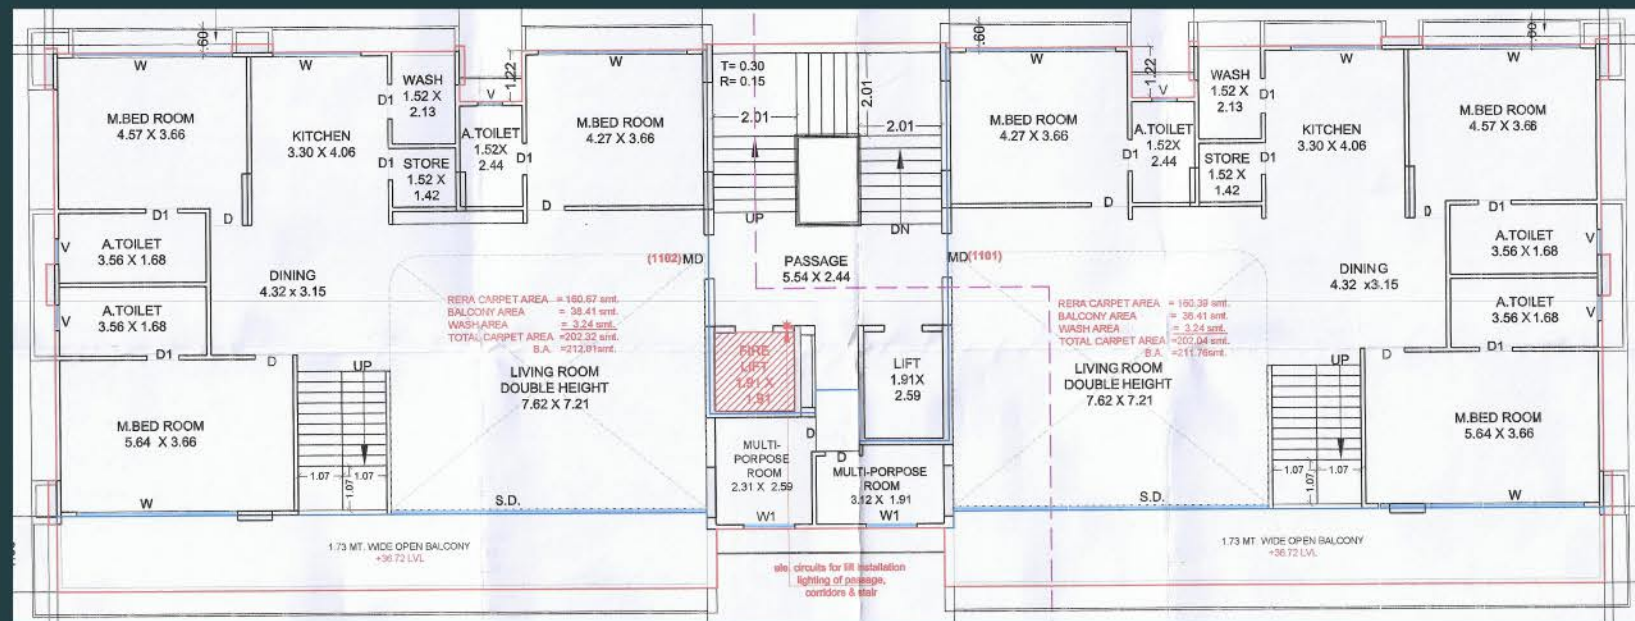

(11TH FLOOR)

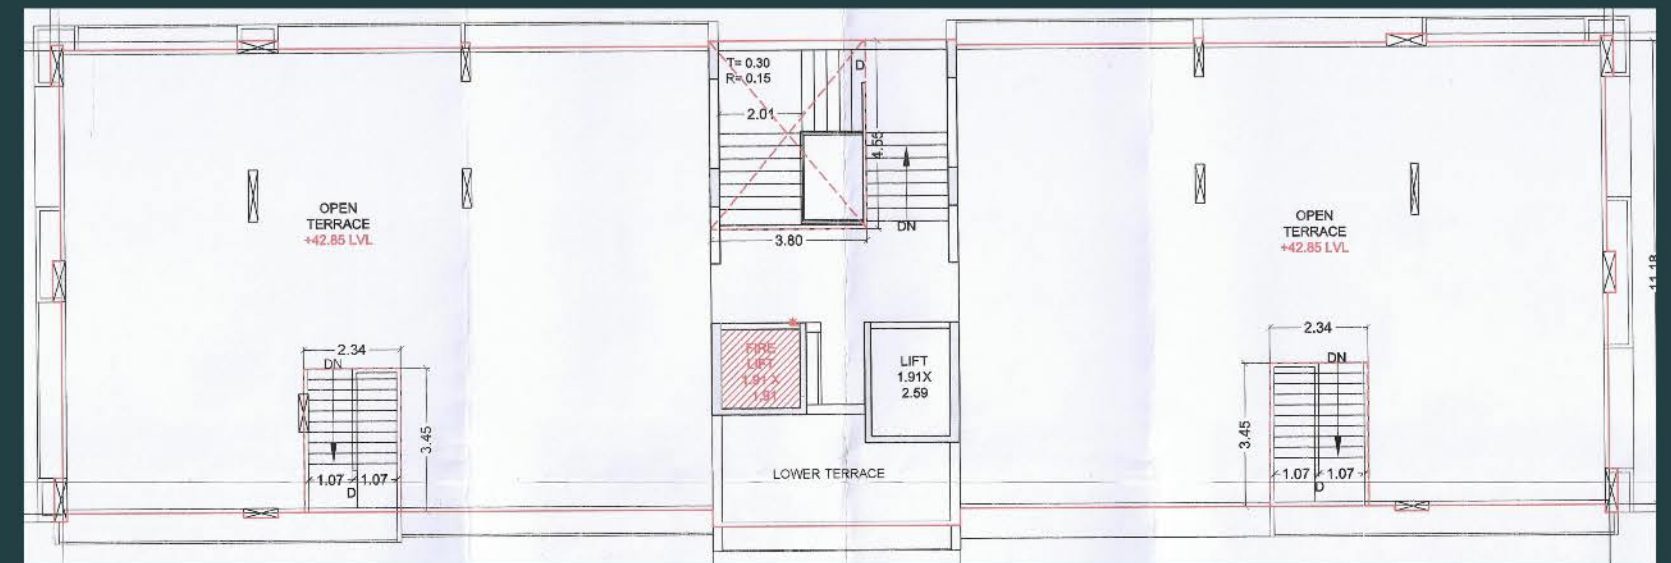

(TERRACE FLOOR)

APARTMENT SPECIFICATION

SR NO.	LIST OF FACILITIES	BUILDING
1	FIRE FIGHTING SYSTEM	AS PE GDCR RULES
2	DRINKING WATER BY SMC SUDA / OTHERS	OVER HEAD TANK-01 (CAP - 20000.00LTR.) UNDER GROUND TANK-01(CAP - 200000.00 LTR)
3	EMERGENCY EVACUATION	STAIR CASE -01, FIRE LIFT - 01 (650 KG 10 Person Capacity)
4	PASSENGER LIFT	01 NOS(540 KG, 8 Person capacity)
5	GOODS LIFT	01 NOS (850 KG, 13 person capacity)
6	RECEPTION AREA	01 NOS
7	LED LIGHTING	AS PER OF ALL FLOOR AND RECEPTION AREA & COMMON PASSAGE & STAIRCASE
8	FLOORING	LIVING ROOM, Entry Passage, Bedroom Passage - ITALIAN STONE , BED ROOM - 1200 X 1200MM GRANAMITE TILES, BALCONY : WOODEN Print CERAMIC TILES, ALL BATHROOM - VITRIFIED TILES, DOOR WINDOW FRAME - GRANITE STONE
9	D.G.SET	01 NOS FOR Common POWER SUPPLY
10	BORE WELL	01 NOS(SPECIFY ITS USE FOR CONSTRUCTION AND OPERATION PHASE
11	GARDEN	COMMON AREA FOR BUILDING
12	RAIN WATER HARVESTING SYSTEM	AS PER GDCR RULES
13	DOOR	Main door: Laminate Flush door(35 mm Thick) Internal door : 30 mm Thick Flush door.
14	WINDOW	65 X 40 Series Ionized aluminum window.
15	PLUMBING	Isenberg fittings in Toilet and Kitchen wash, Vermora Sanitary feting
16	TYPE OF STRUCTURE	RCC frame Structure
17	OTHERS	CCTV CAMERA

LOCATION MAP



DMD PARK

Developer

Dharmesh P Patel

Project By

Dharmesh P Patel

Site Address: DMD park, T.PS 29 (Rundh-Vesu-Magdalla), F.P. No. 31, R.S. No. 333, Opposite Green Shoppers , Nr. Happy Residency , Udhana Magdalla Road, Vesu, Surat, Gujarat 395007

Contact : 95377 99997