



THE
GATEWAY

RETAIL SHOPS | SHOWROOMS | OFFICE



1ST BASEMENT PLAN




30 MTR. WIDE T.P. ROAD

12 MTR. WIDE SERVICE ROAD

40 MTR. WIDE S.P. RING ROAD


2ND BASEMENT PLAN

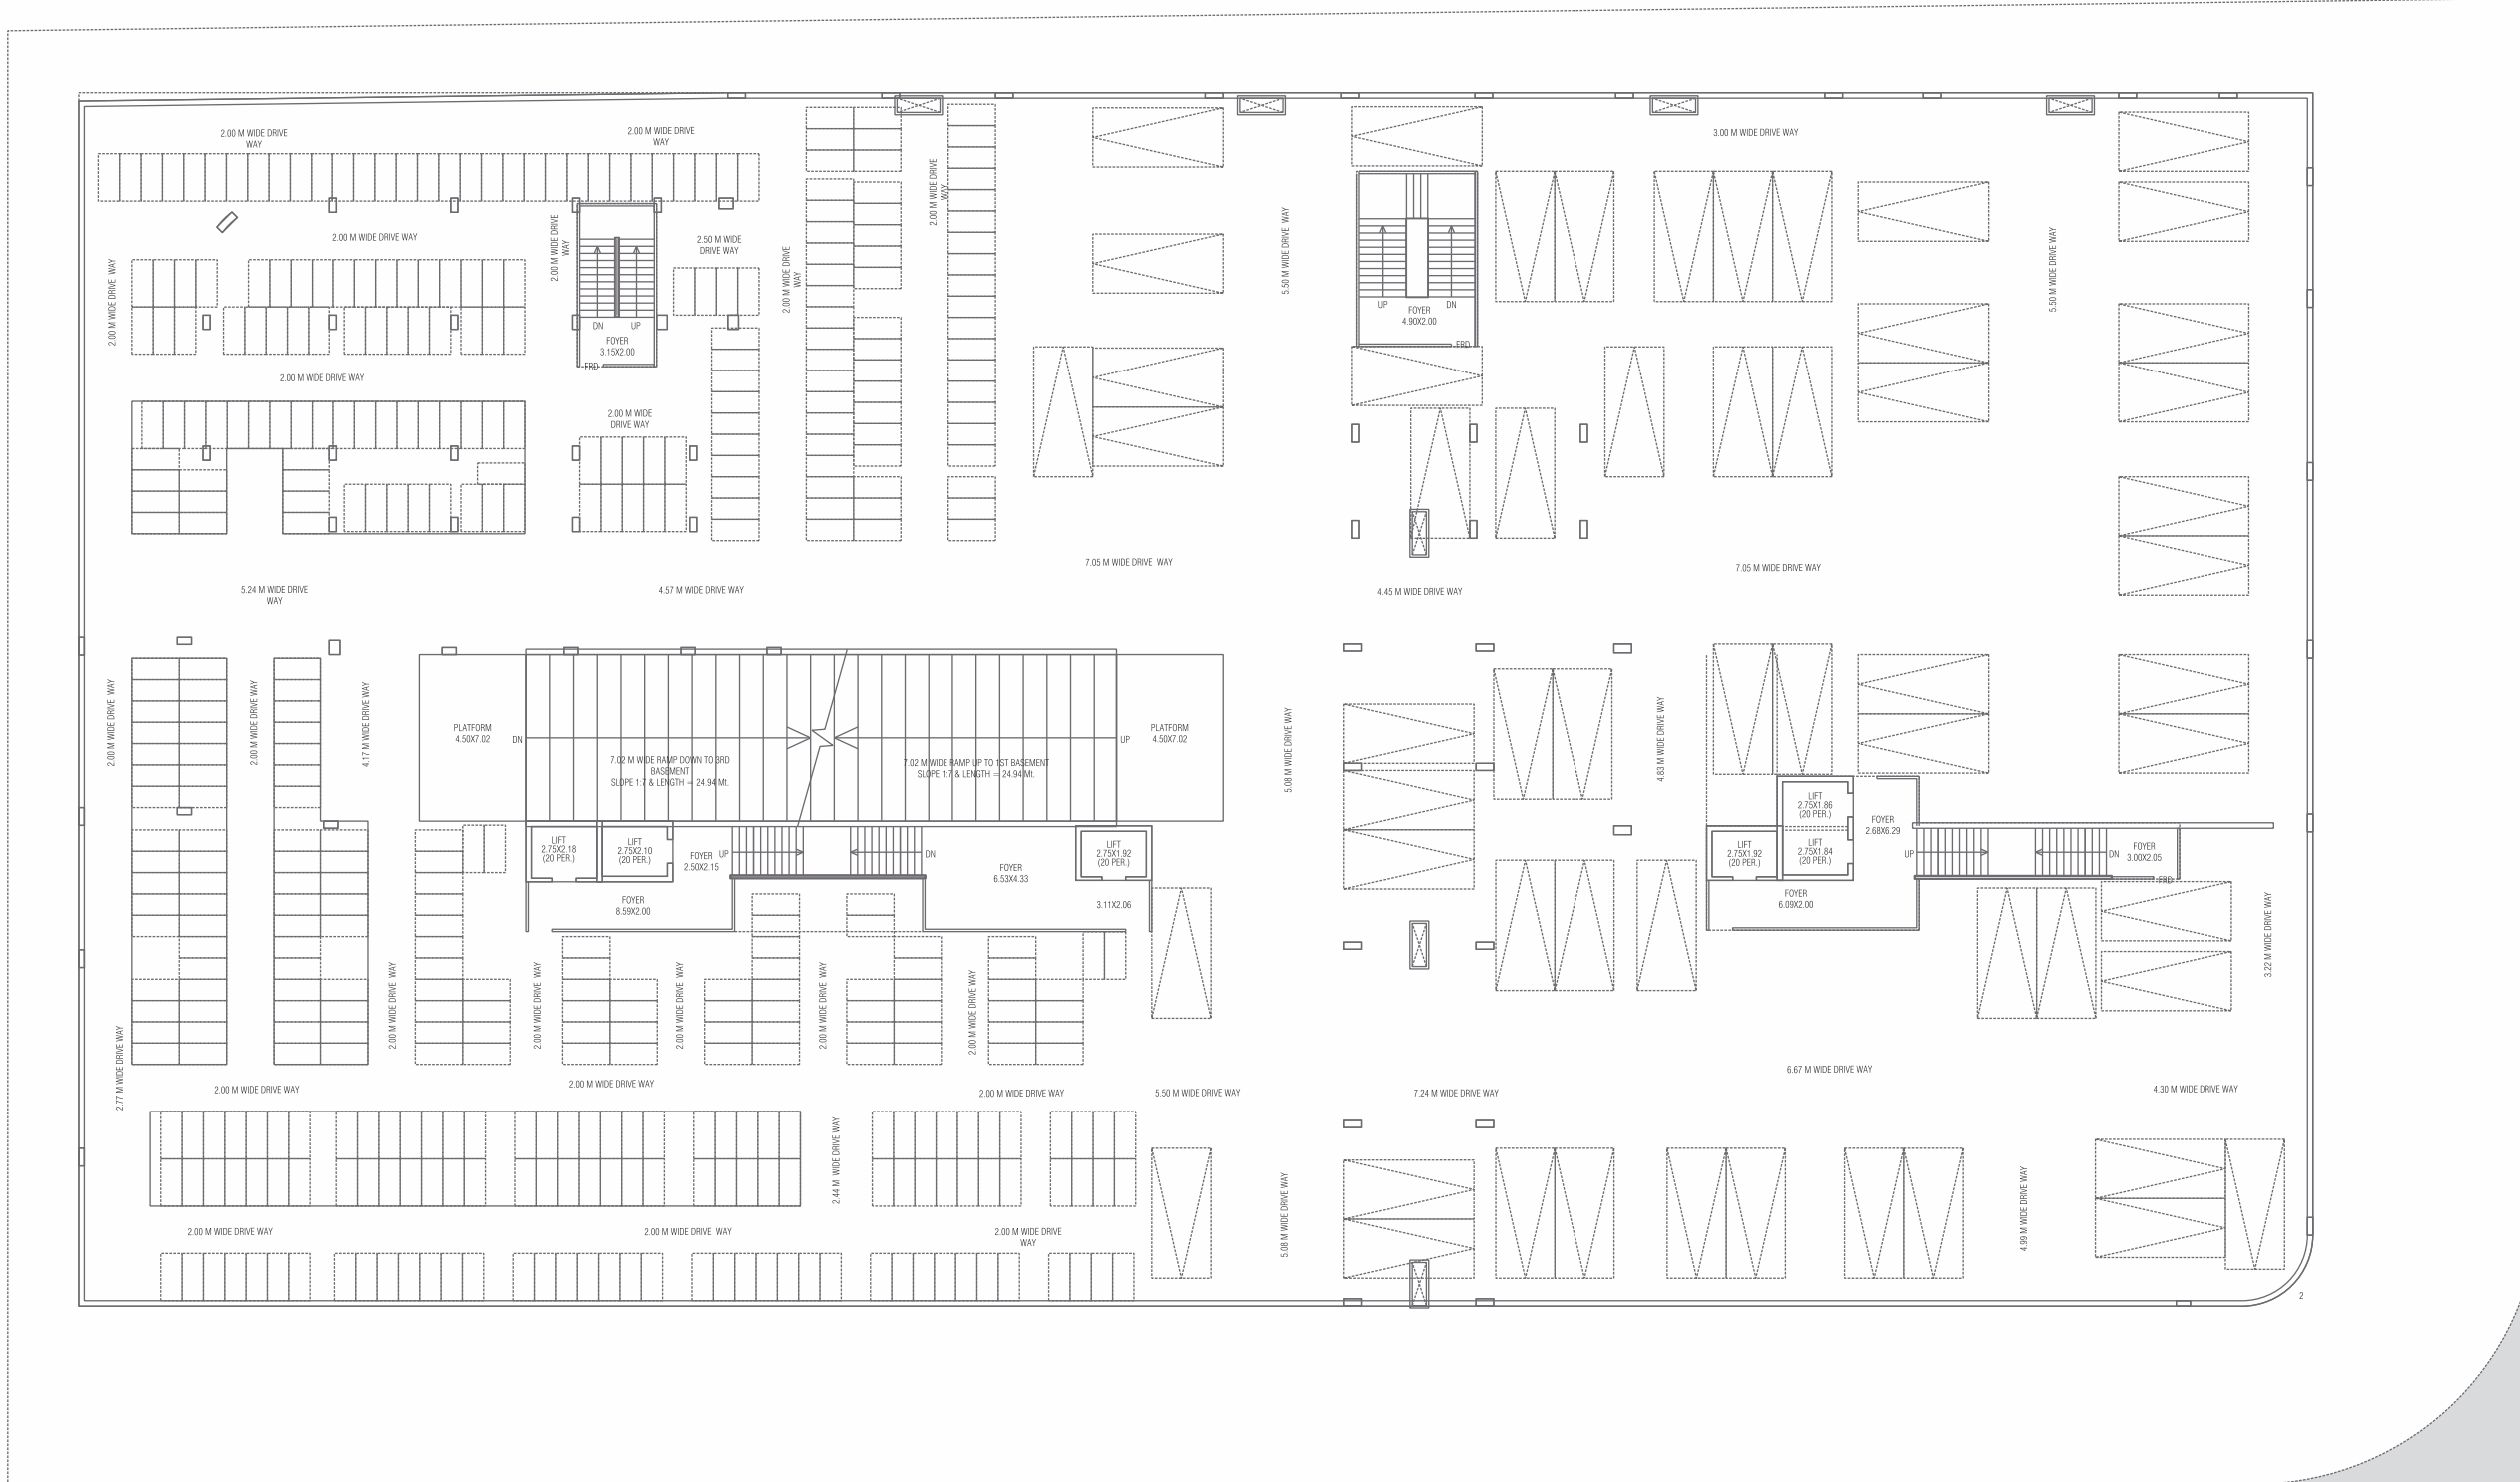

30 MTR. WIDE T.P. ROAD

12 MTR. WIDE SERVICE ROAD

40 MTR. WIDE S.P. RING ROAD

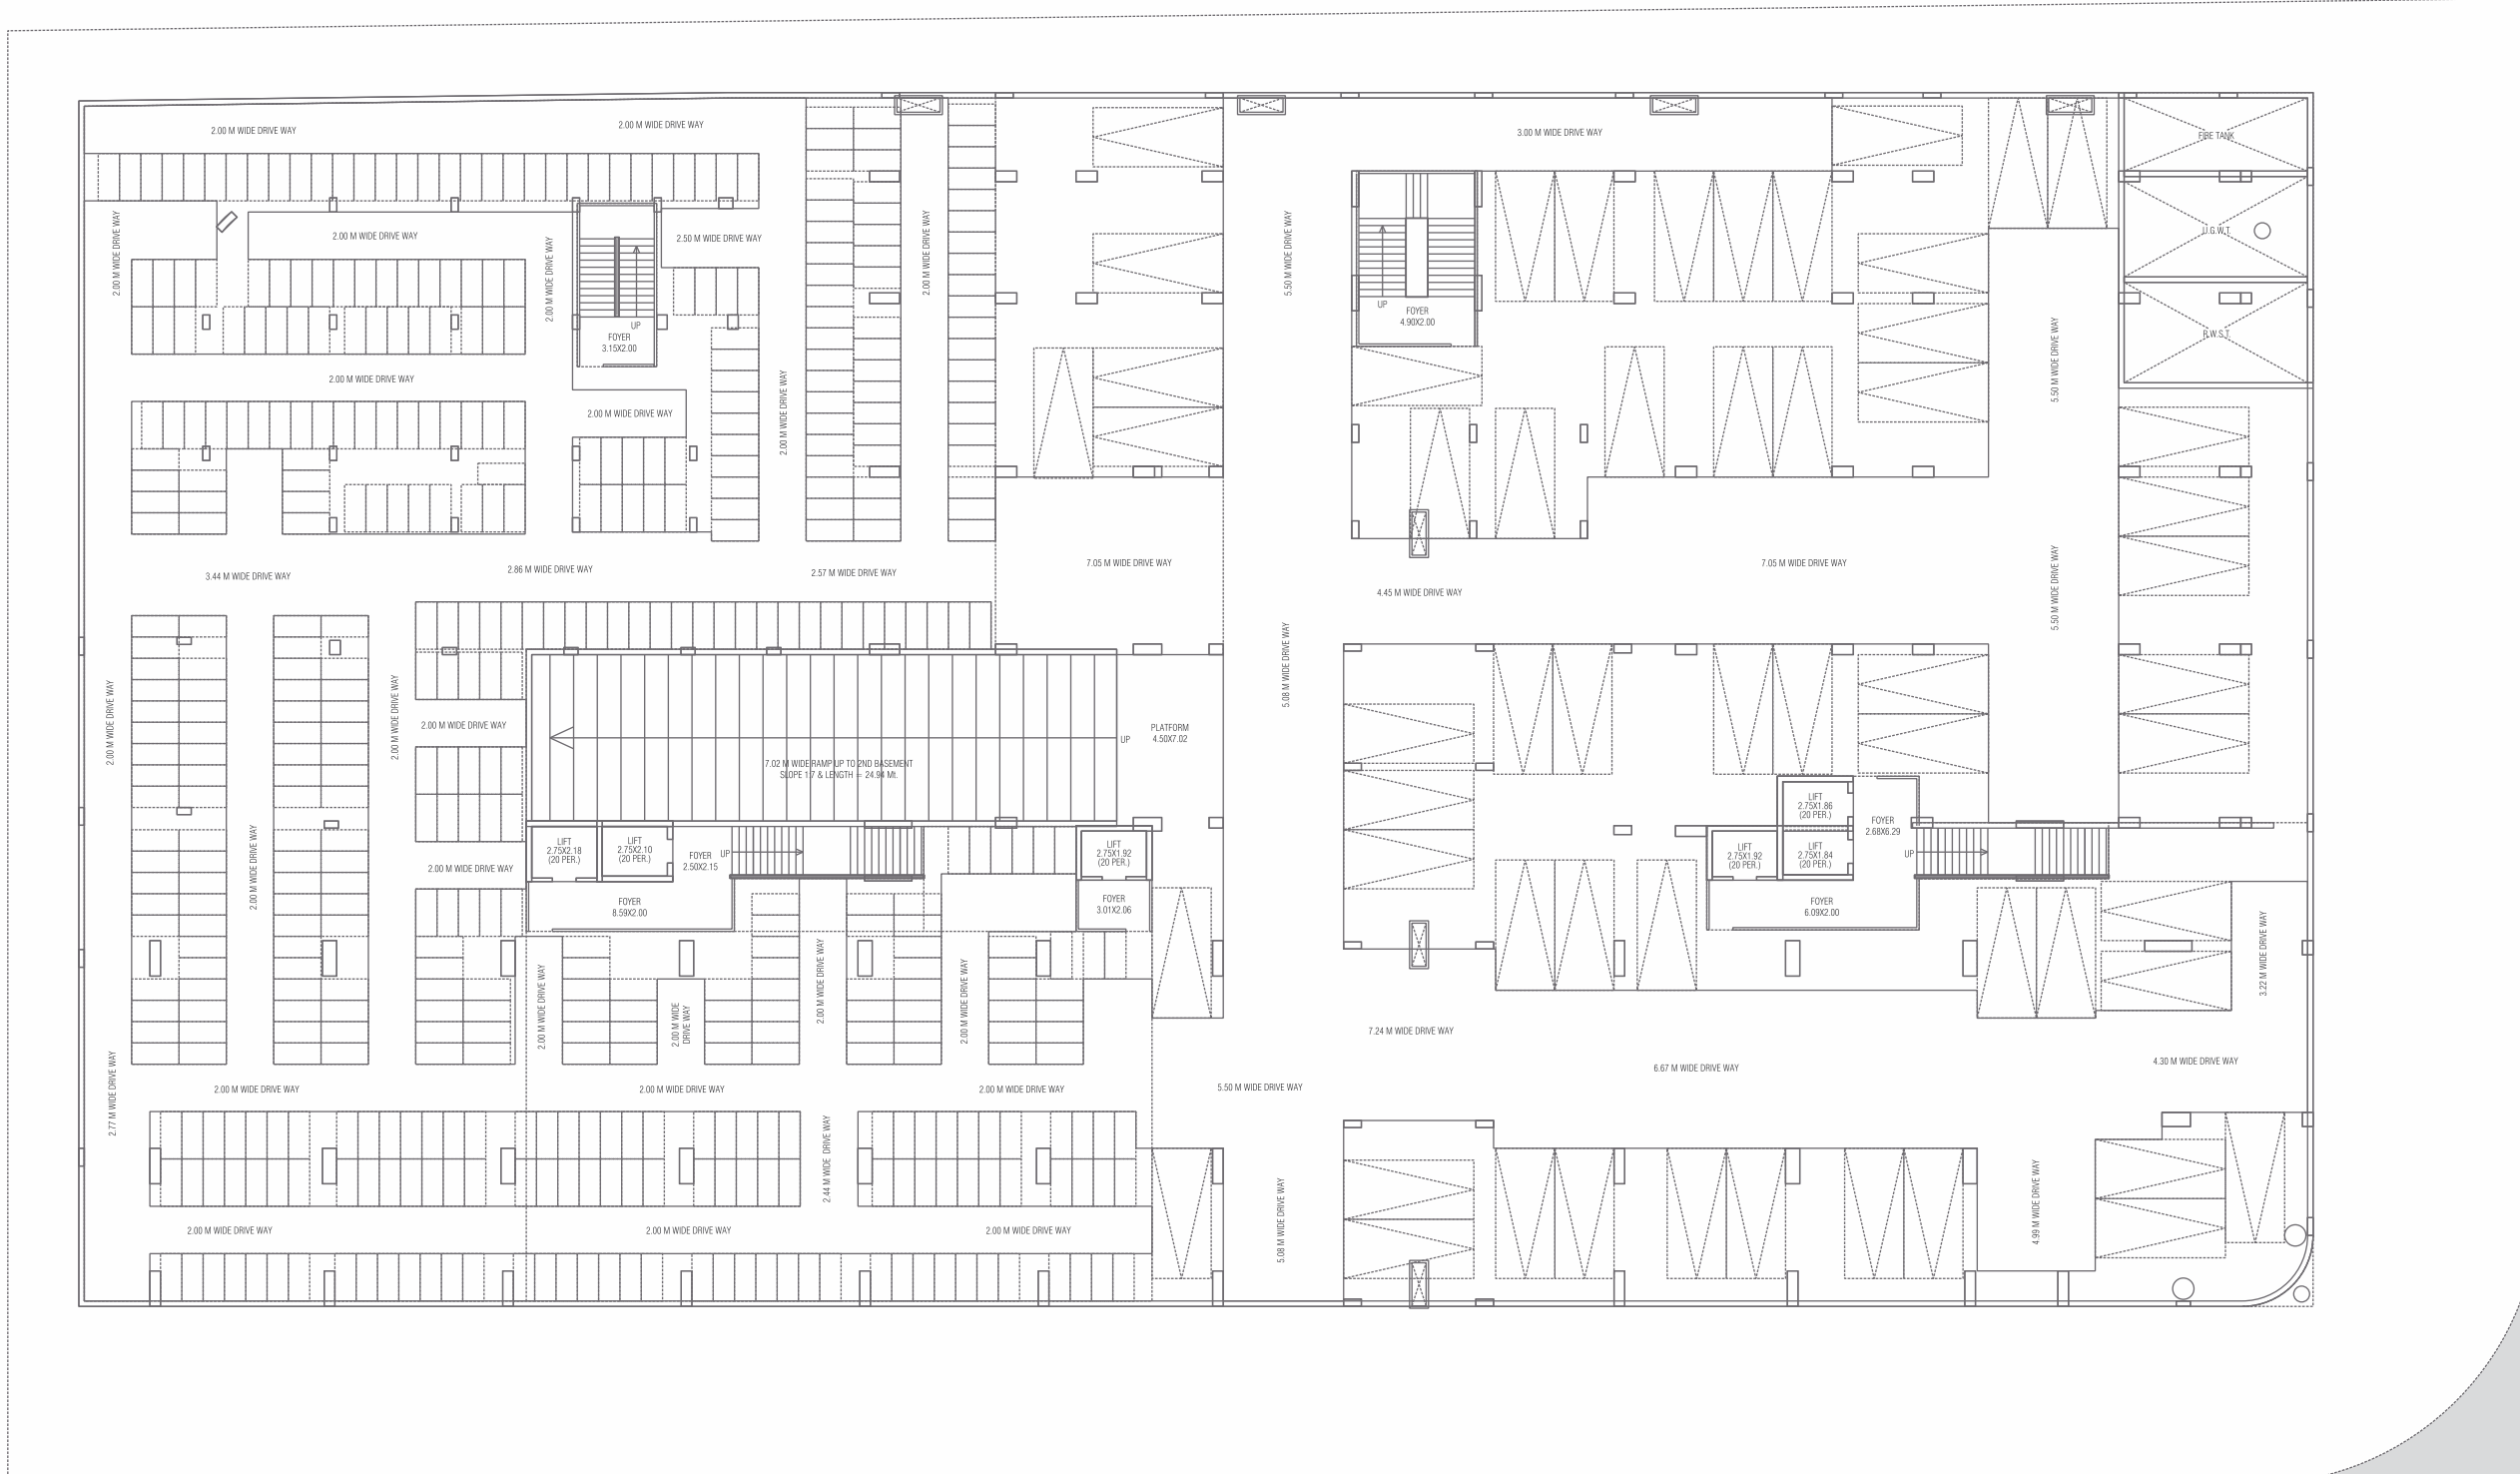


30 MTR. WIDE T.P. ROAD

12 MTR. WIDE SERVICE ROAD

40 MTR. WIDE S.P. RING ROAD

1ST FLOOR PLAN

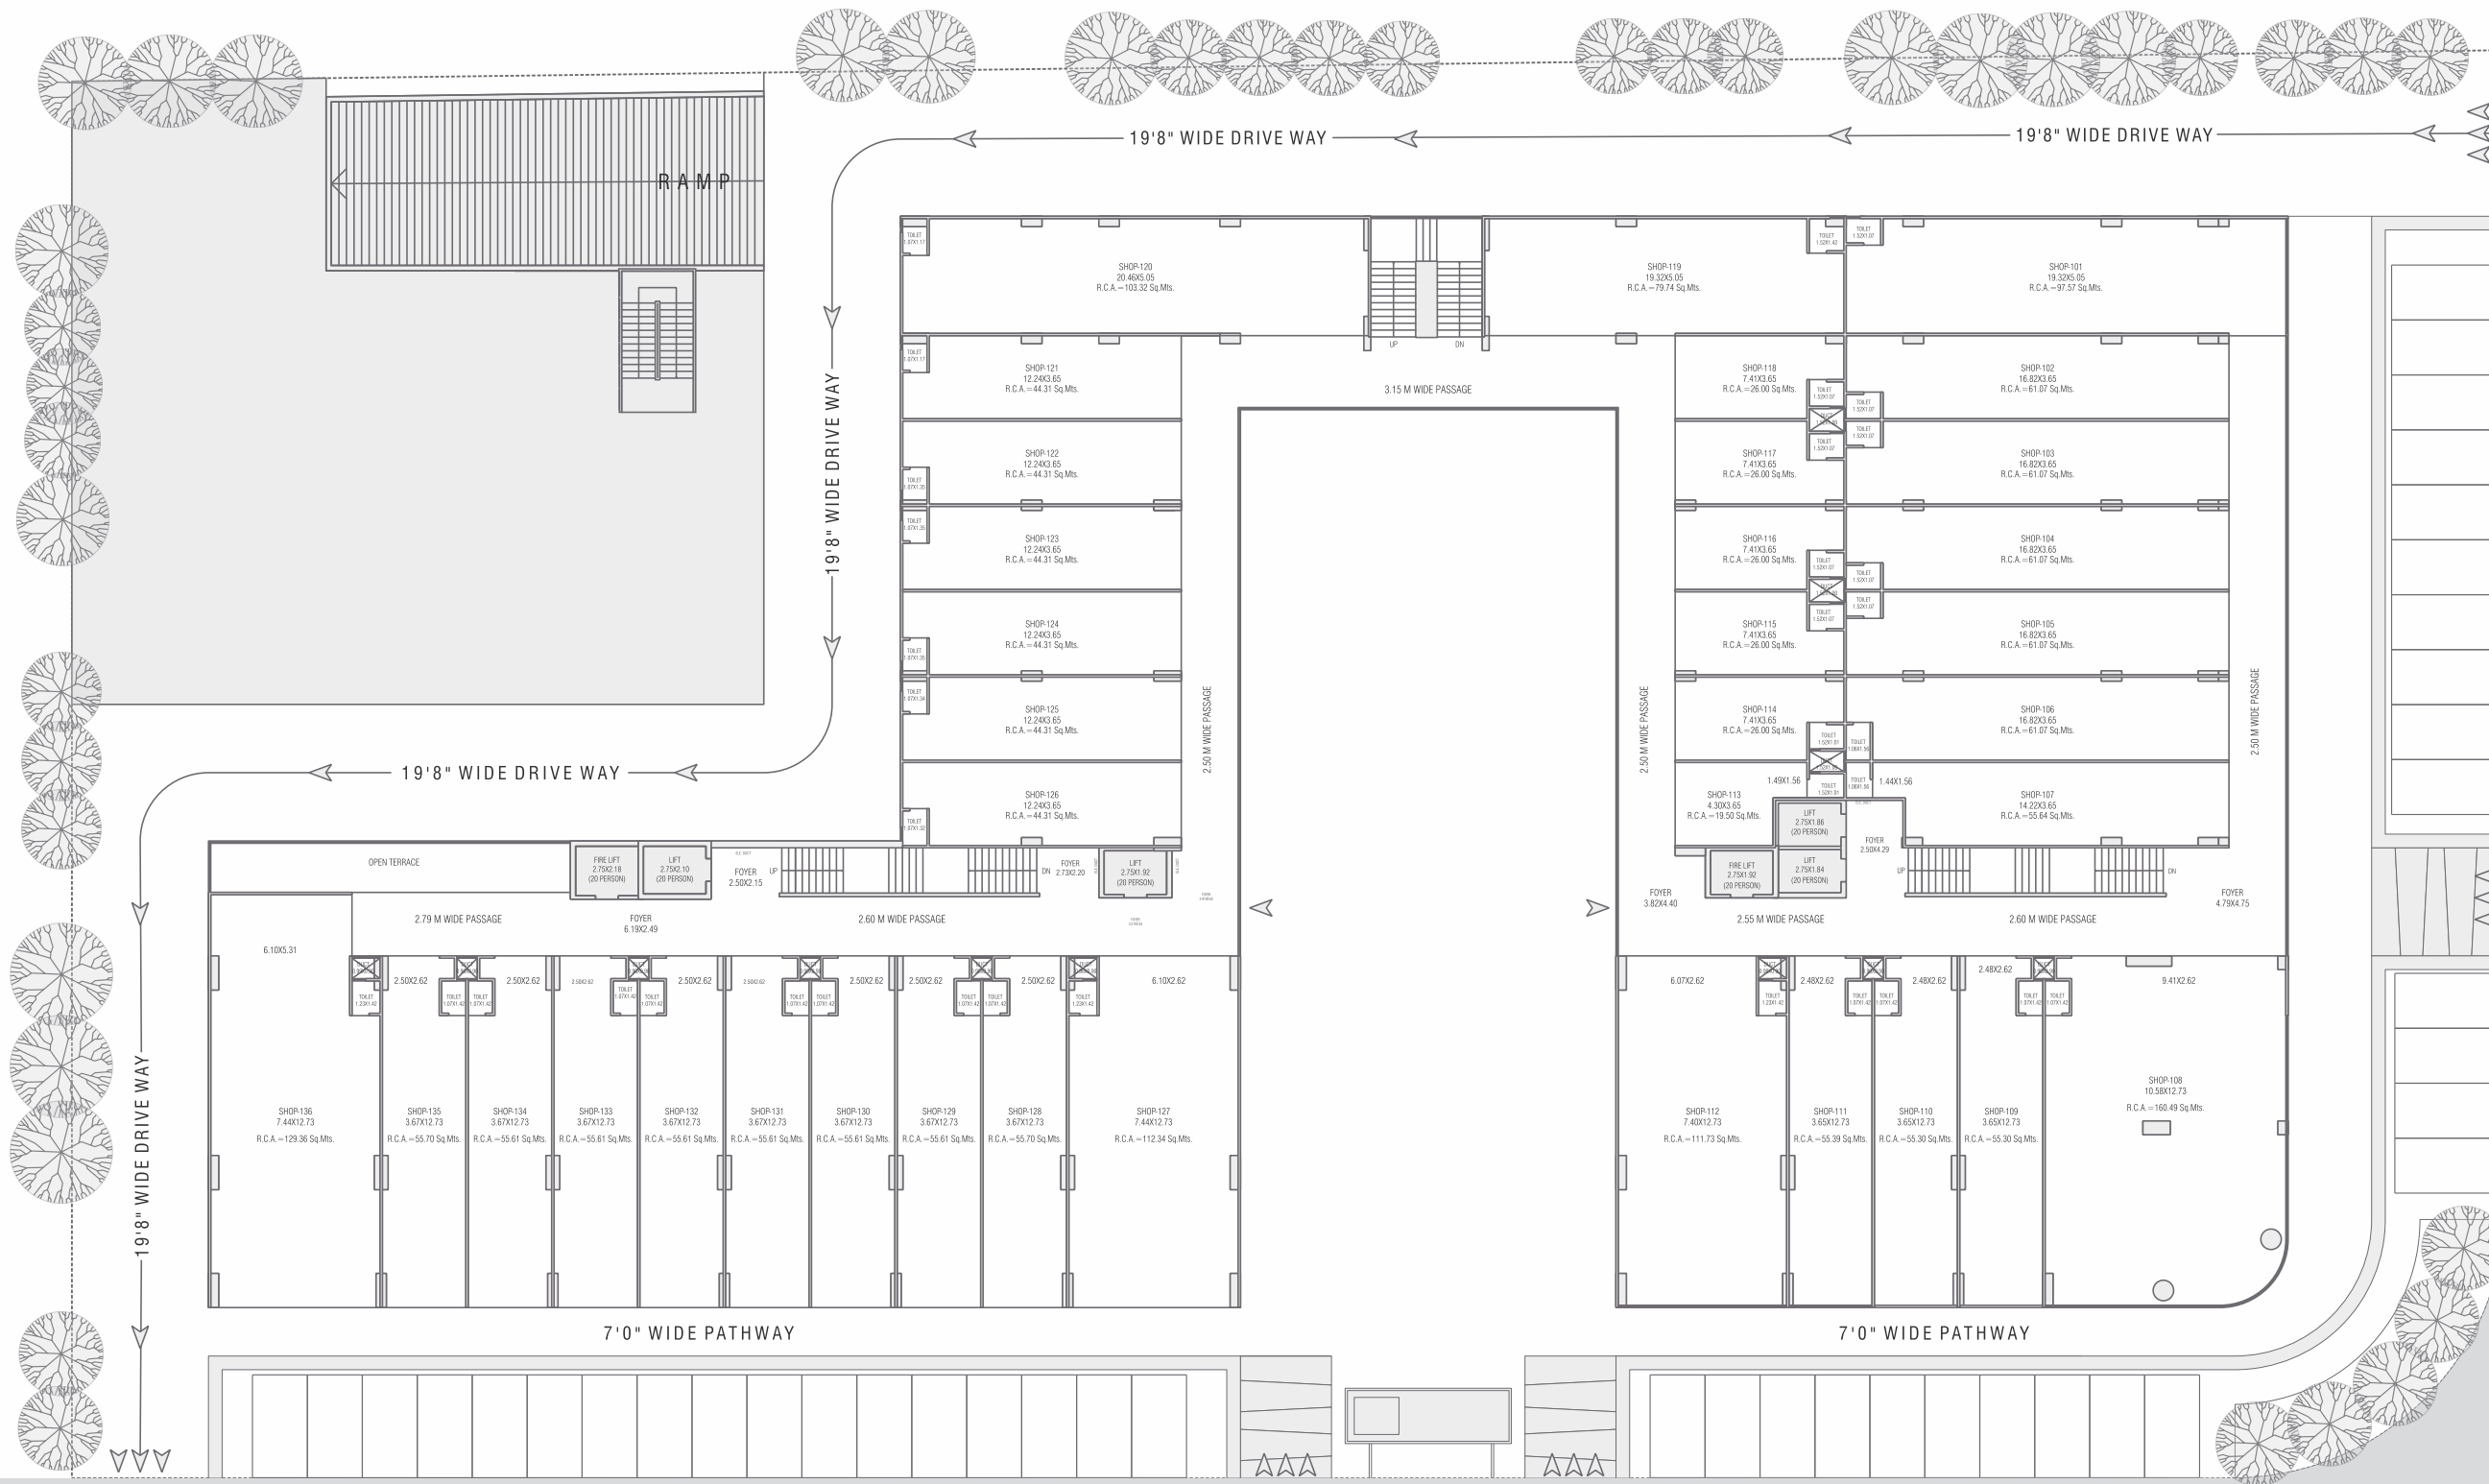

12 MTR. WIDE SERVICE ROAD


40 MTR. WIDE S.P. RING ROAD

30 MTR. WIDE T.P. ROAD

2ND FLOOR PLAN



2

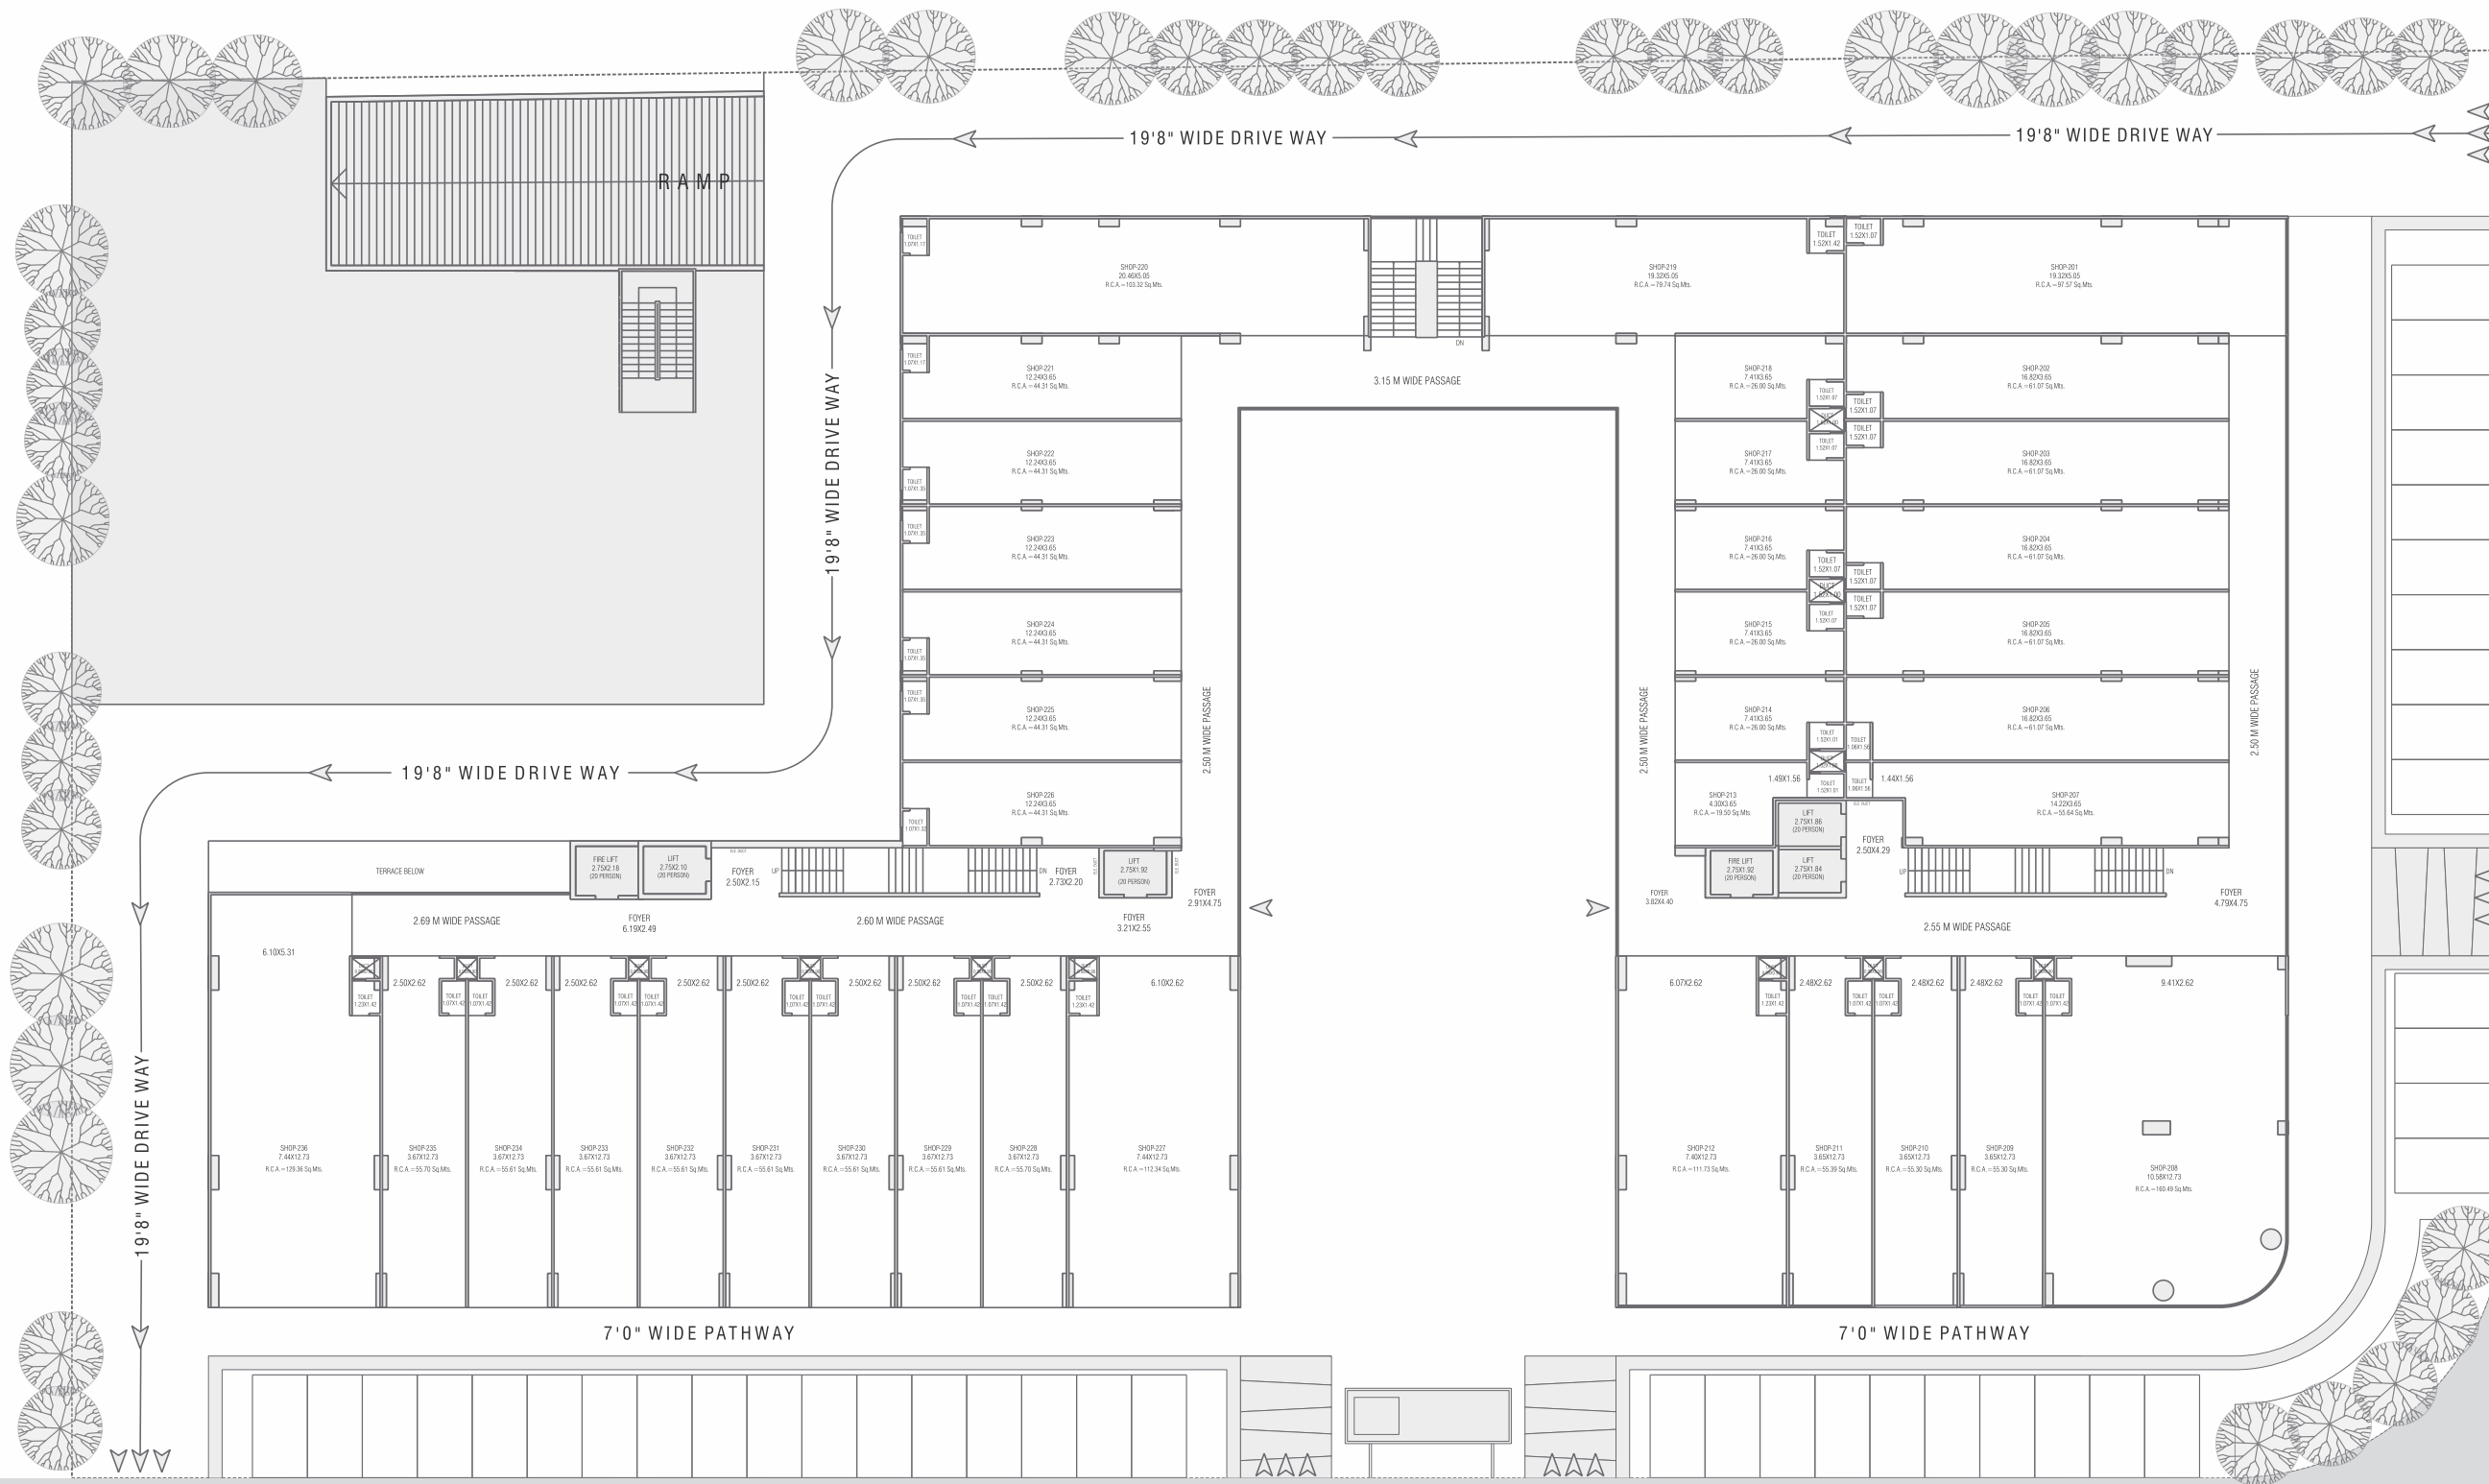


12 MTR. WIDE SERVICE ROAD

40 MTR. WIDE S.P. RING ROAD

30 MTR. WIDE T.P. ROAD

3RD FLOOR PLAN

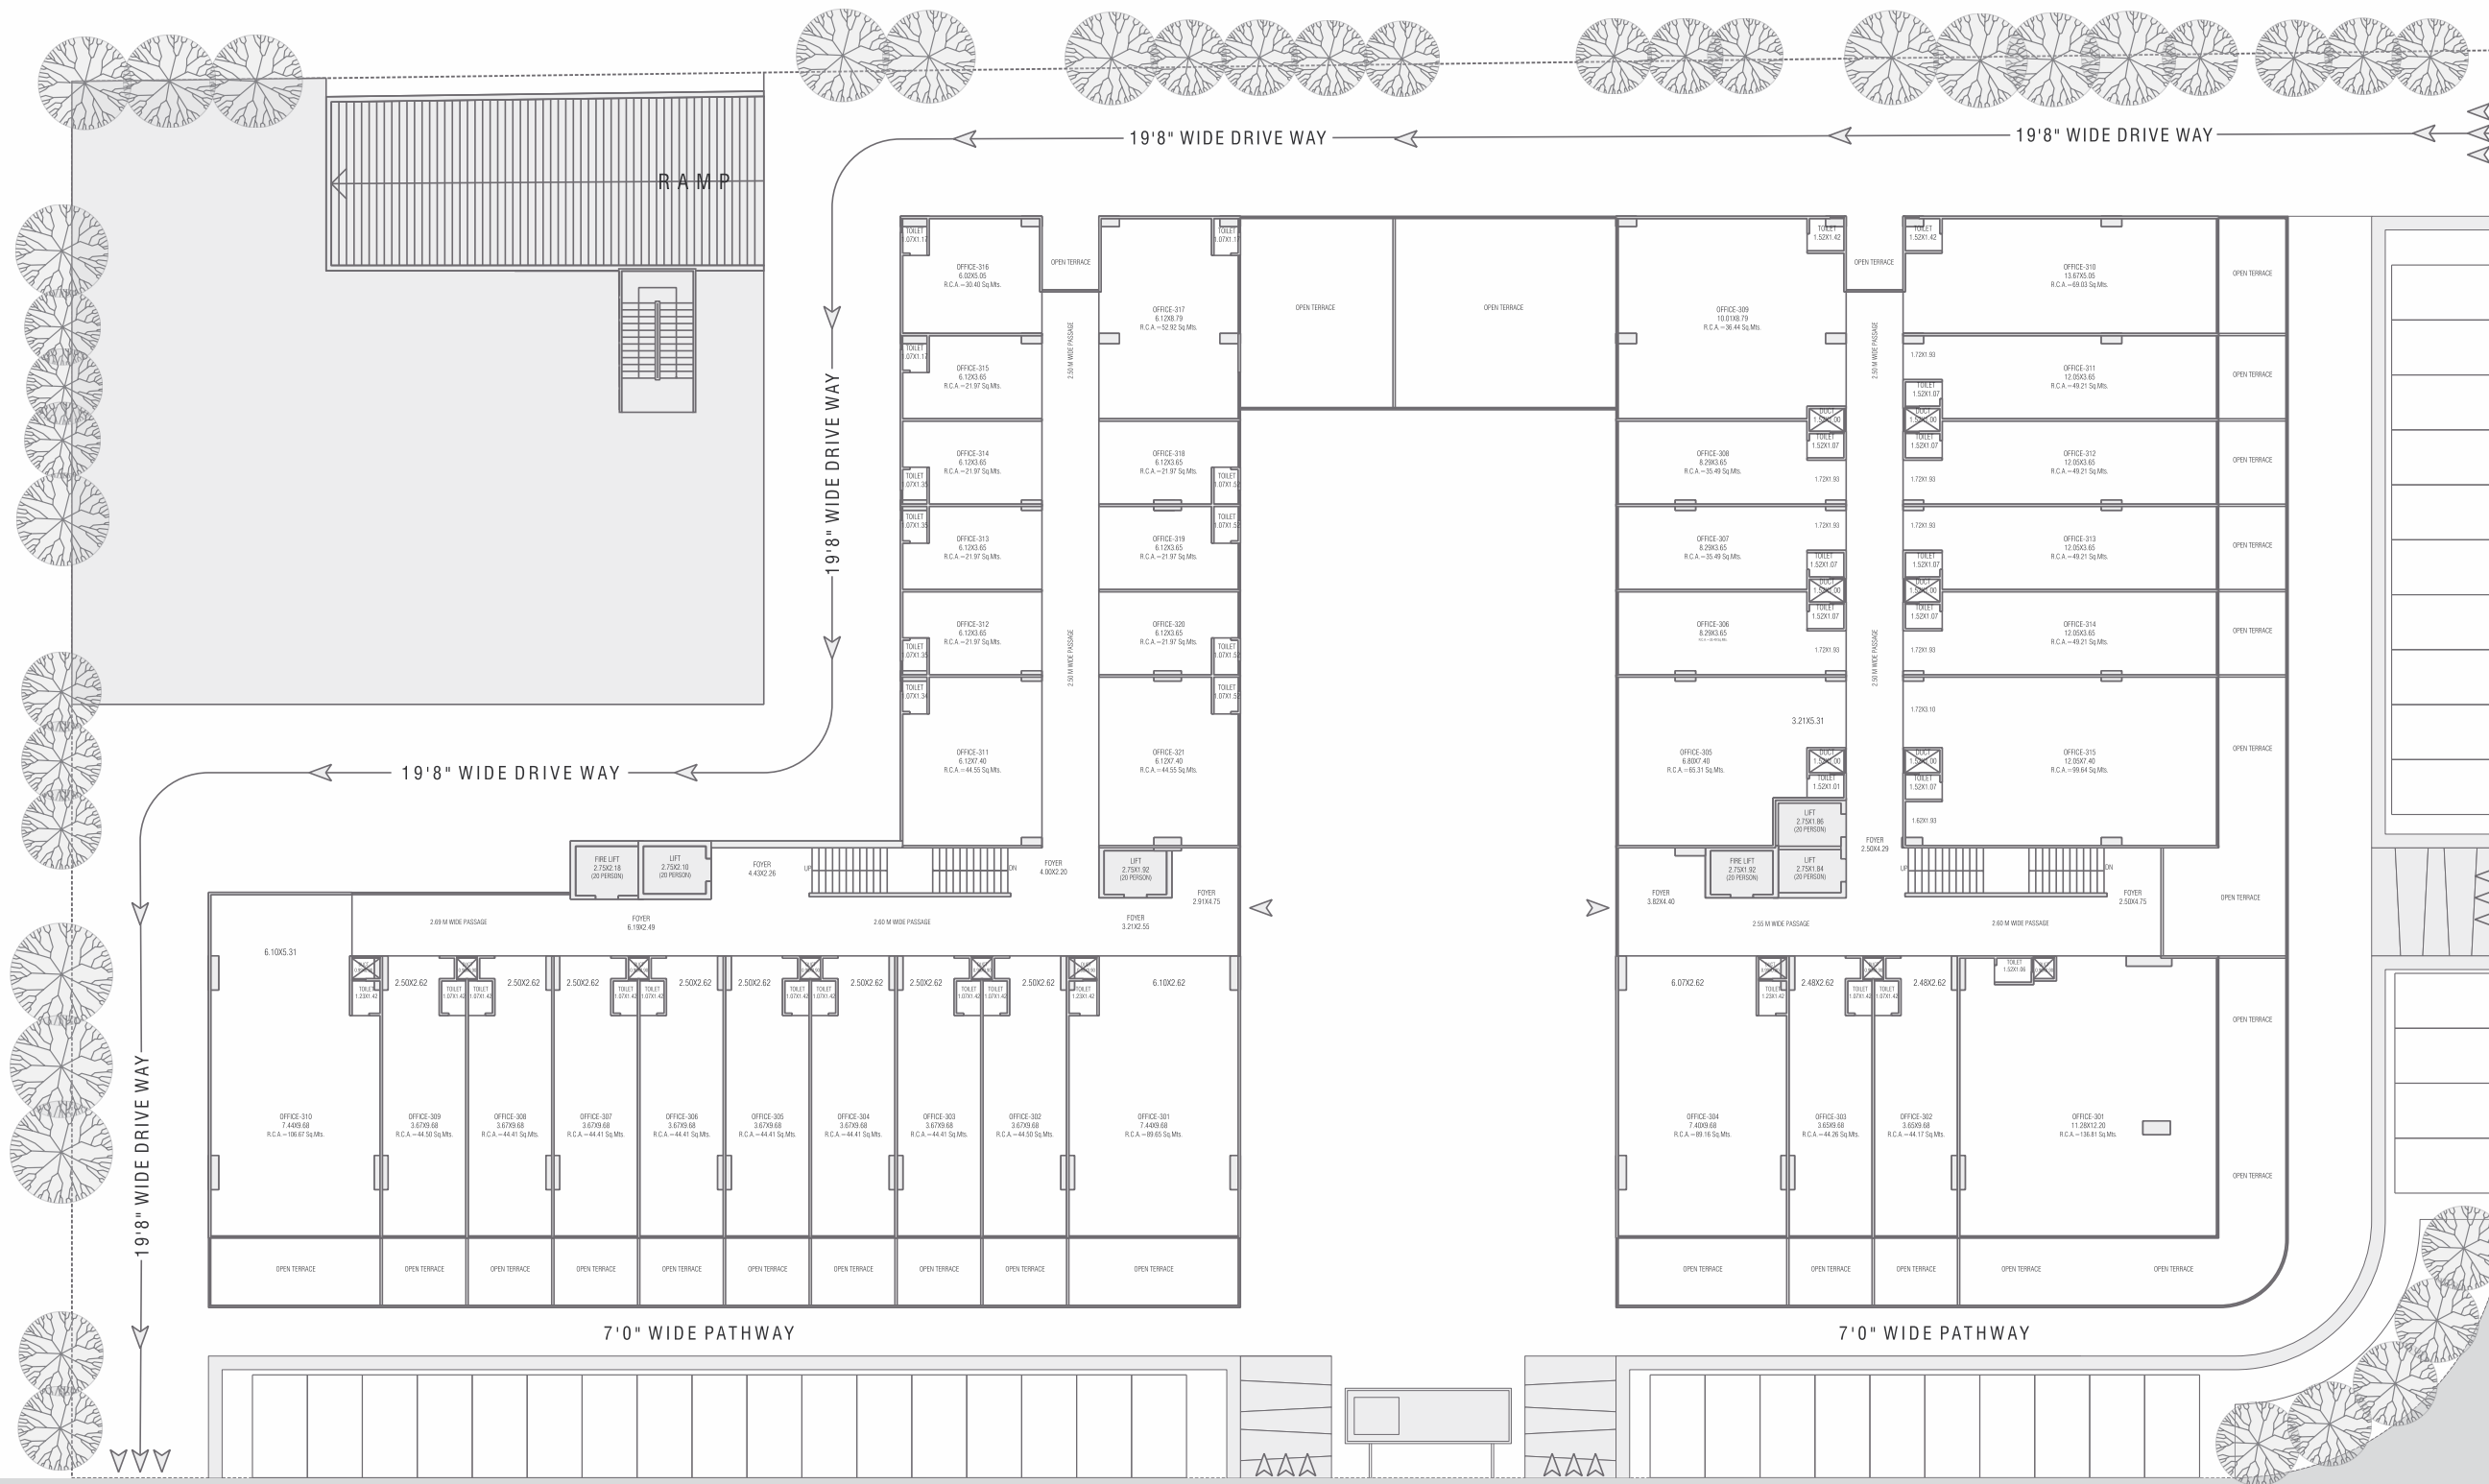


12 MTR. WIDE SERVICE ROAD

40 MTR. WIDE S.P. RING ROAD

30 MTR. WIDE T.P. ROAD

4TH FLOOR PLAN

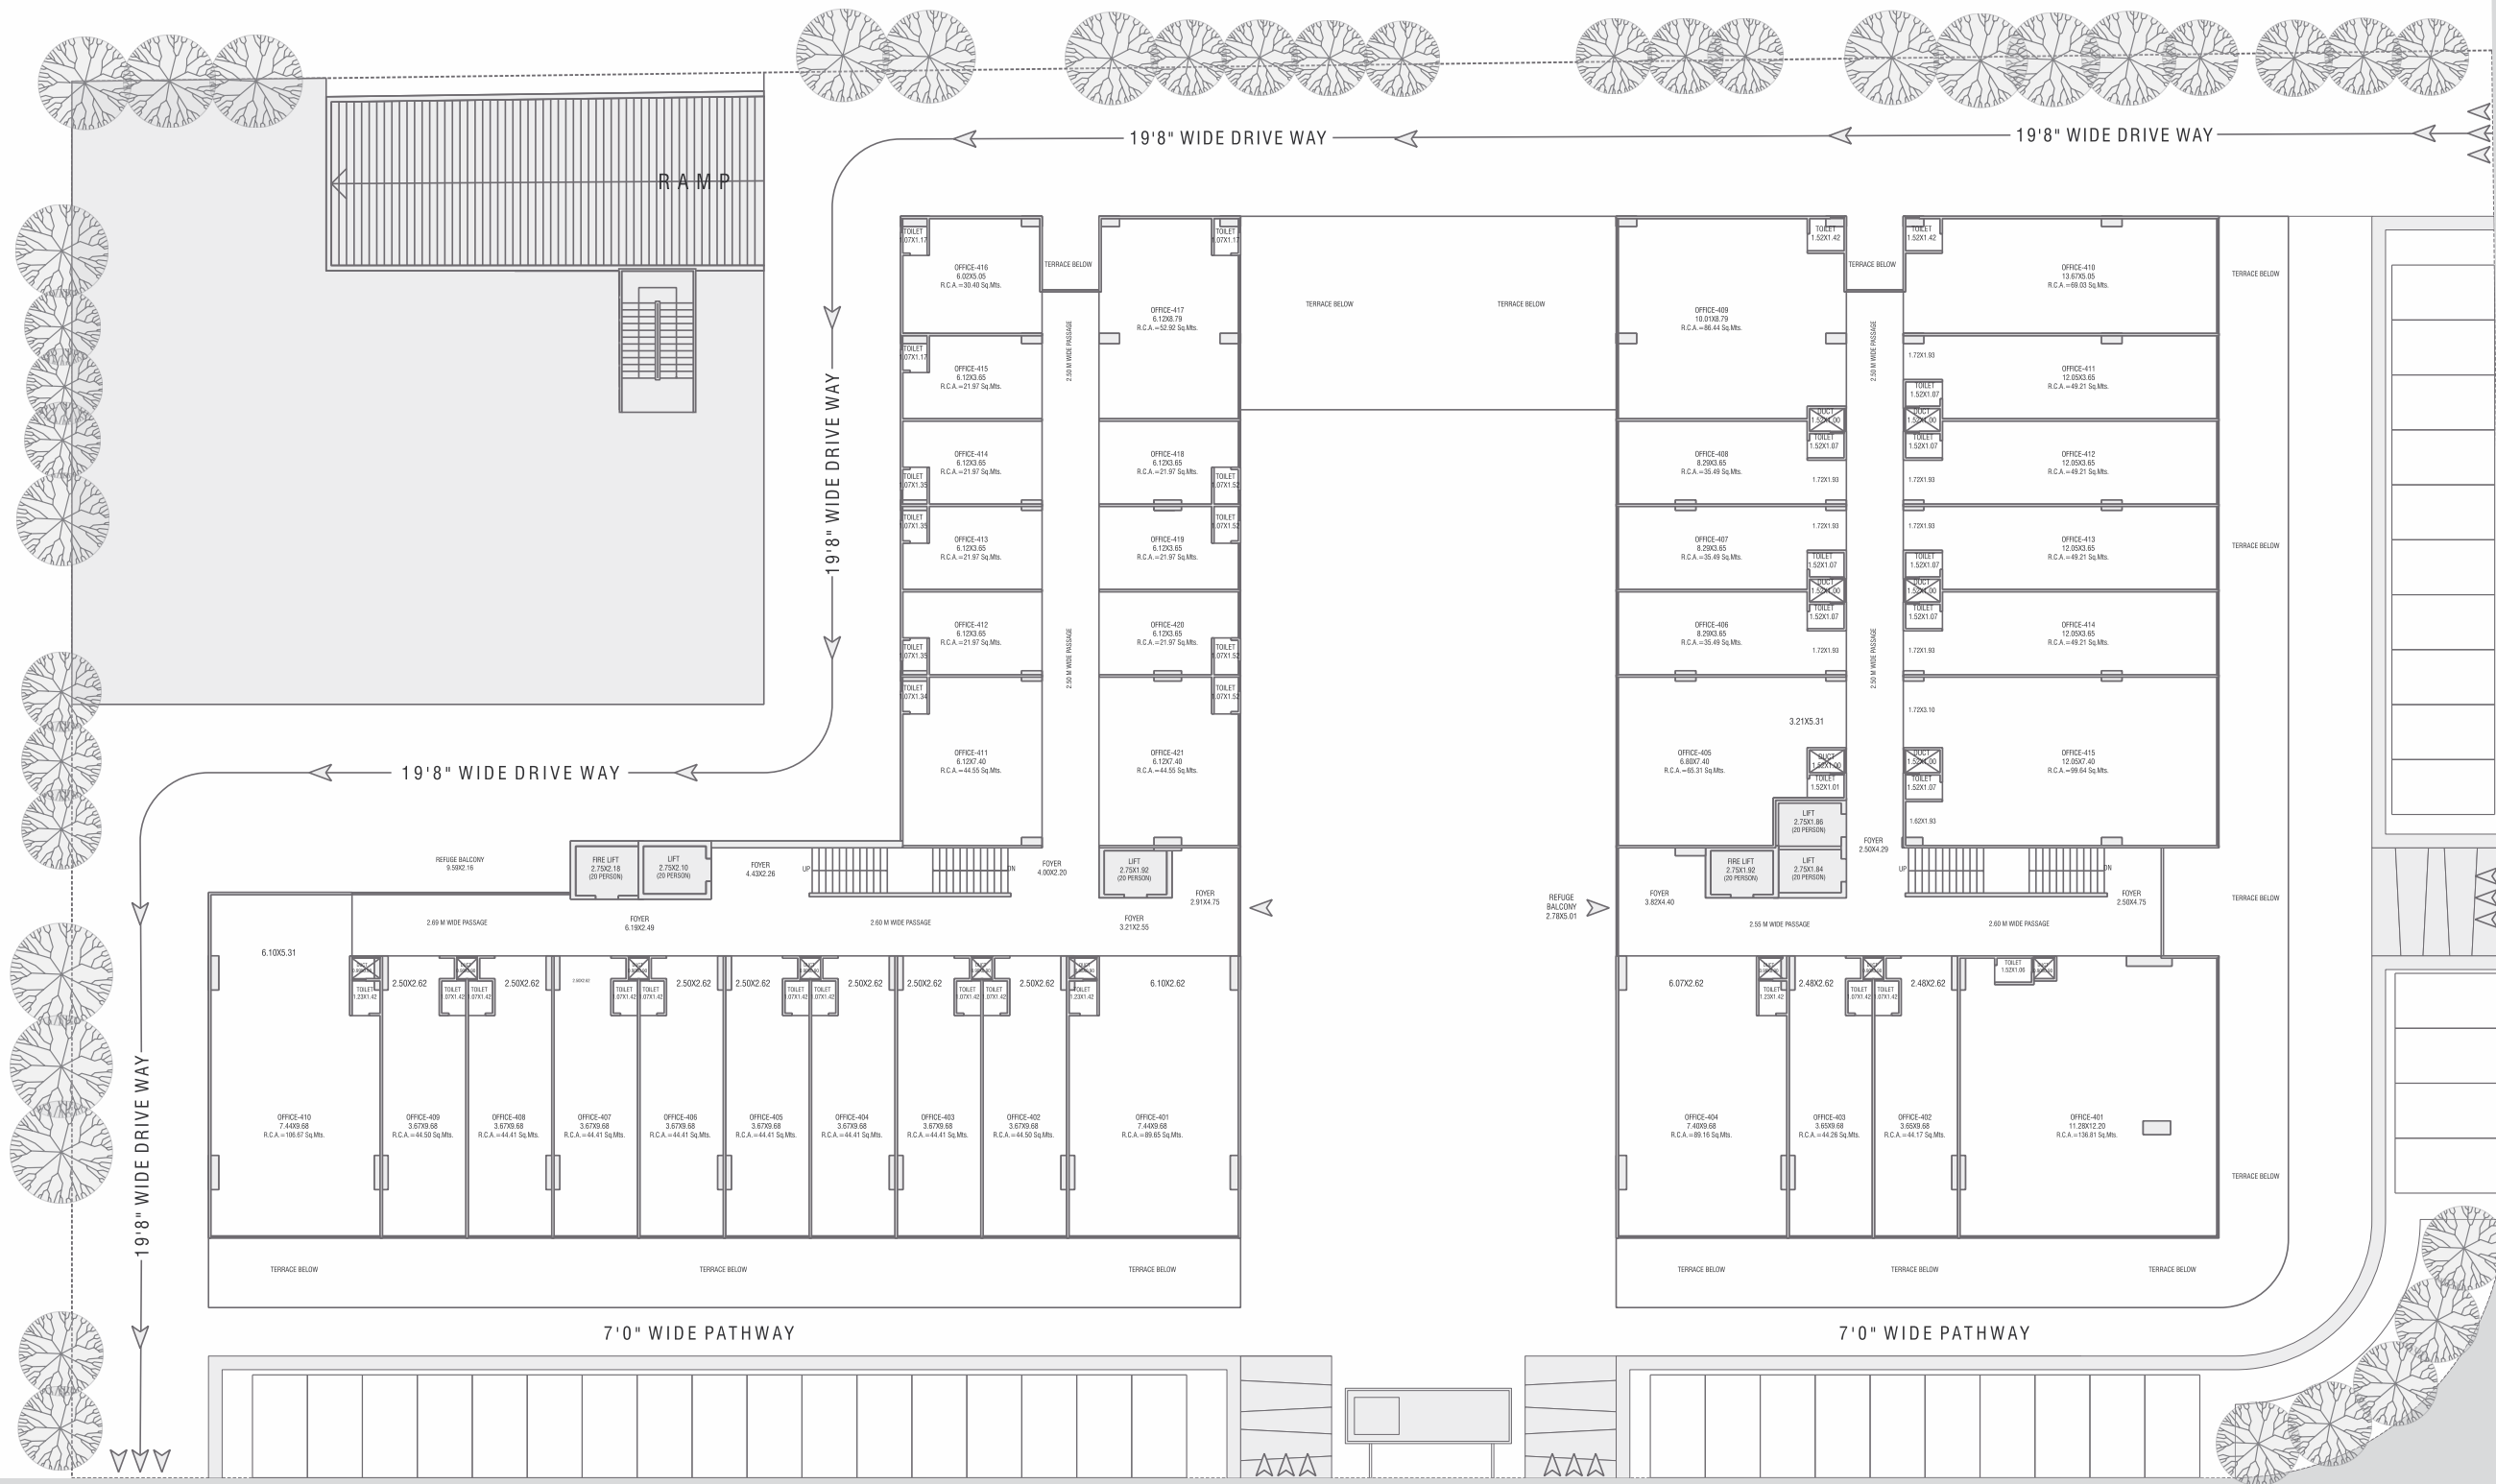

12 MTR. WIDE SERVICE ROAD


40 MTR. WIDE S.P. RING ROAD

30 MTR. WIDE T.P. ROAD

5TH FLOOR PLAN



5

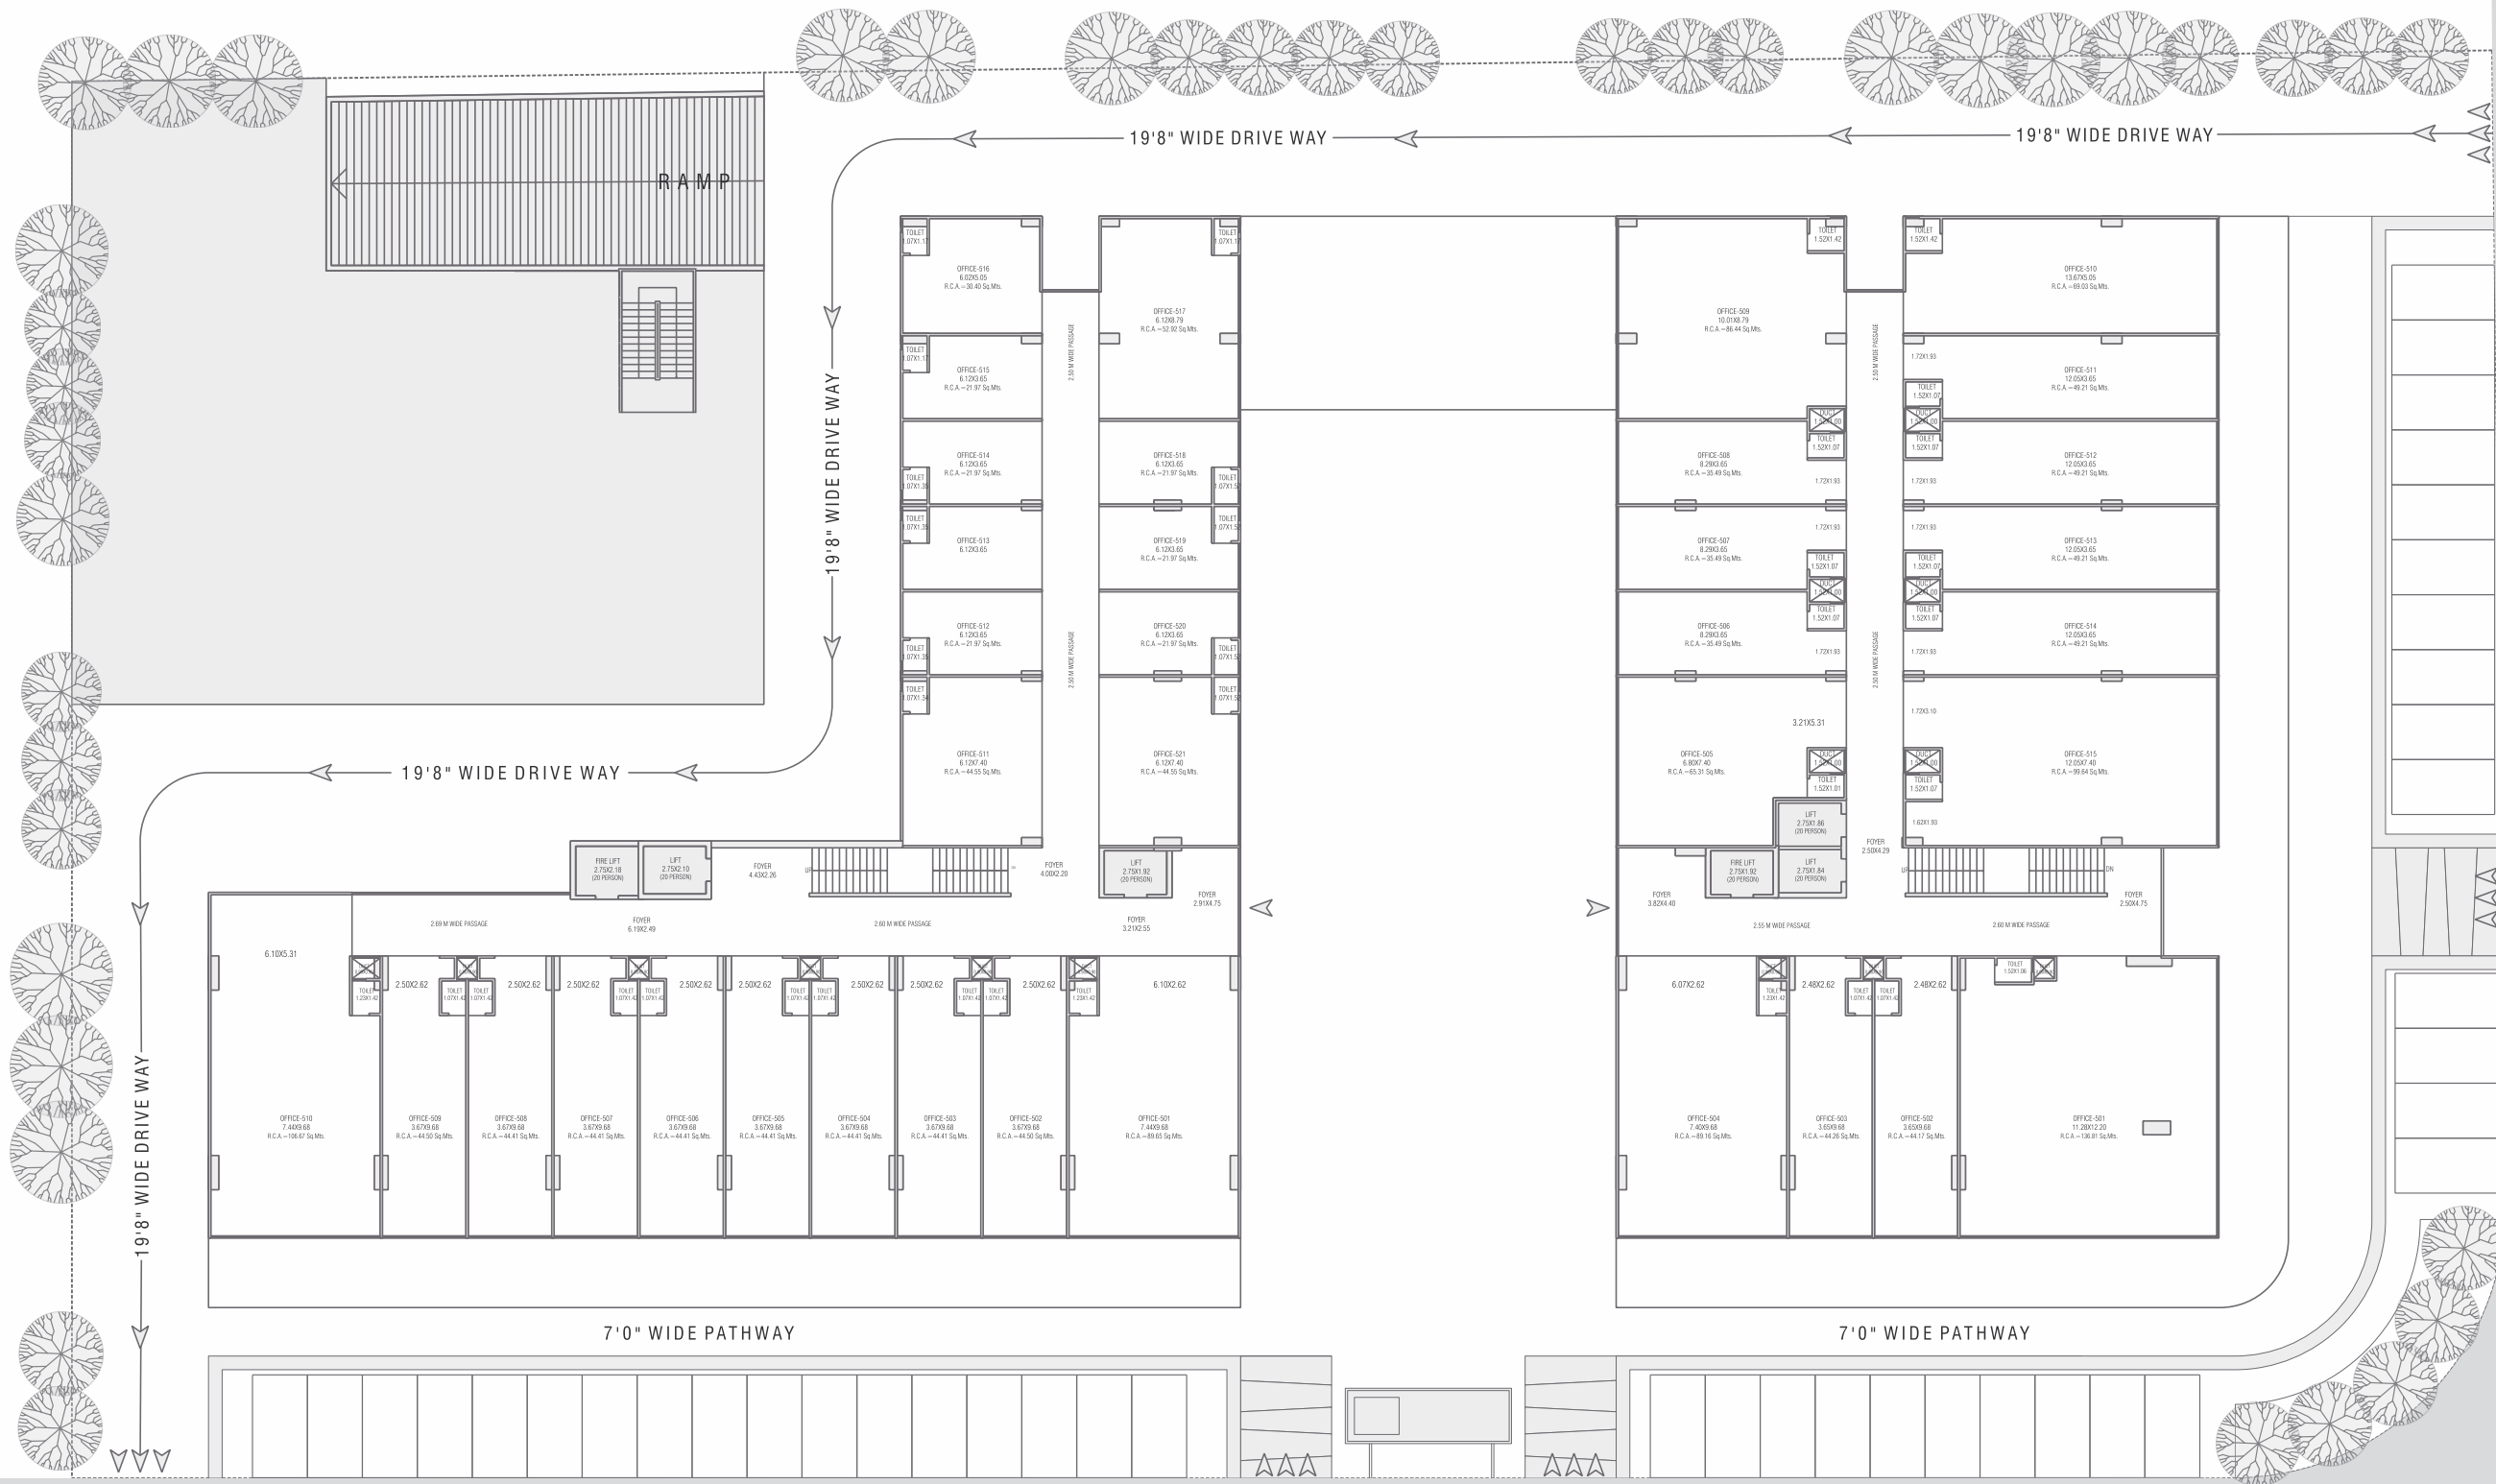

12 MTR. WIDE SERVICE ROAD

40 MTR. WIDE S.P. RING ROAD

30 MTR. WIDE T.P. ROAD

6 FLOOR PLAN



6




12 MTR. WIDE SERVICE ROAD

40 MTR. WIDE S.P. RING ROAD

30 MTR. WIDE T.P. ROAD

7TH FLOOR PLAN

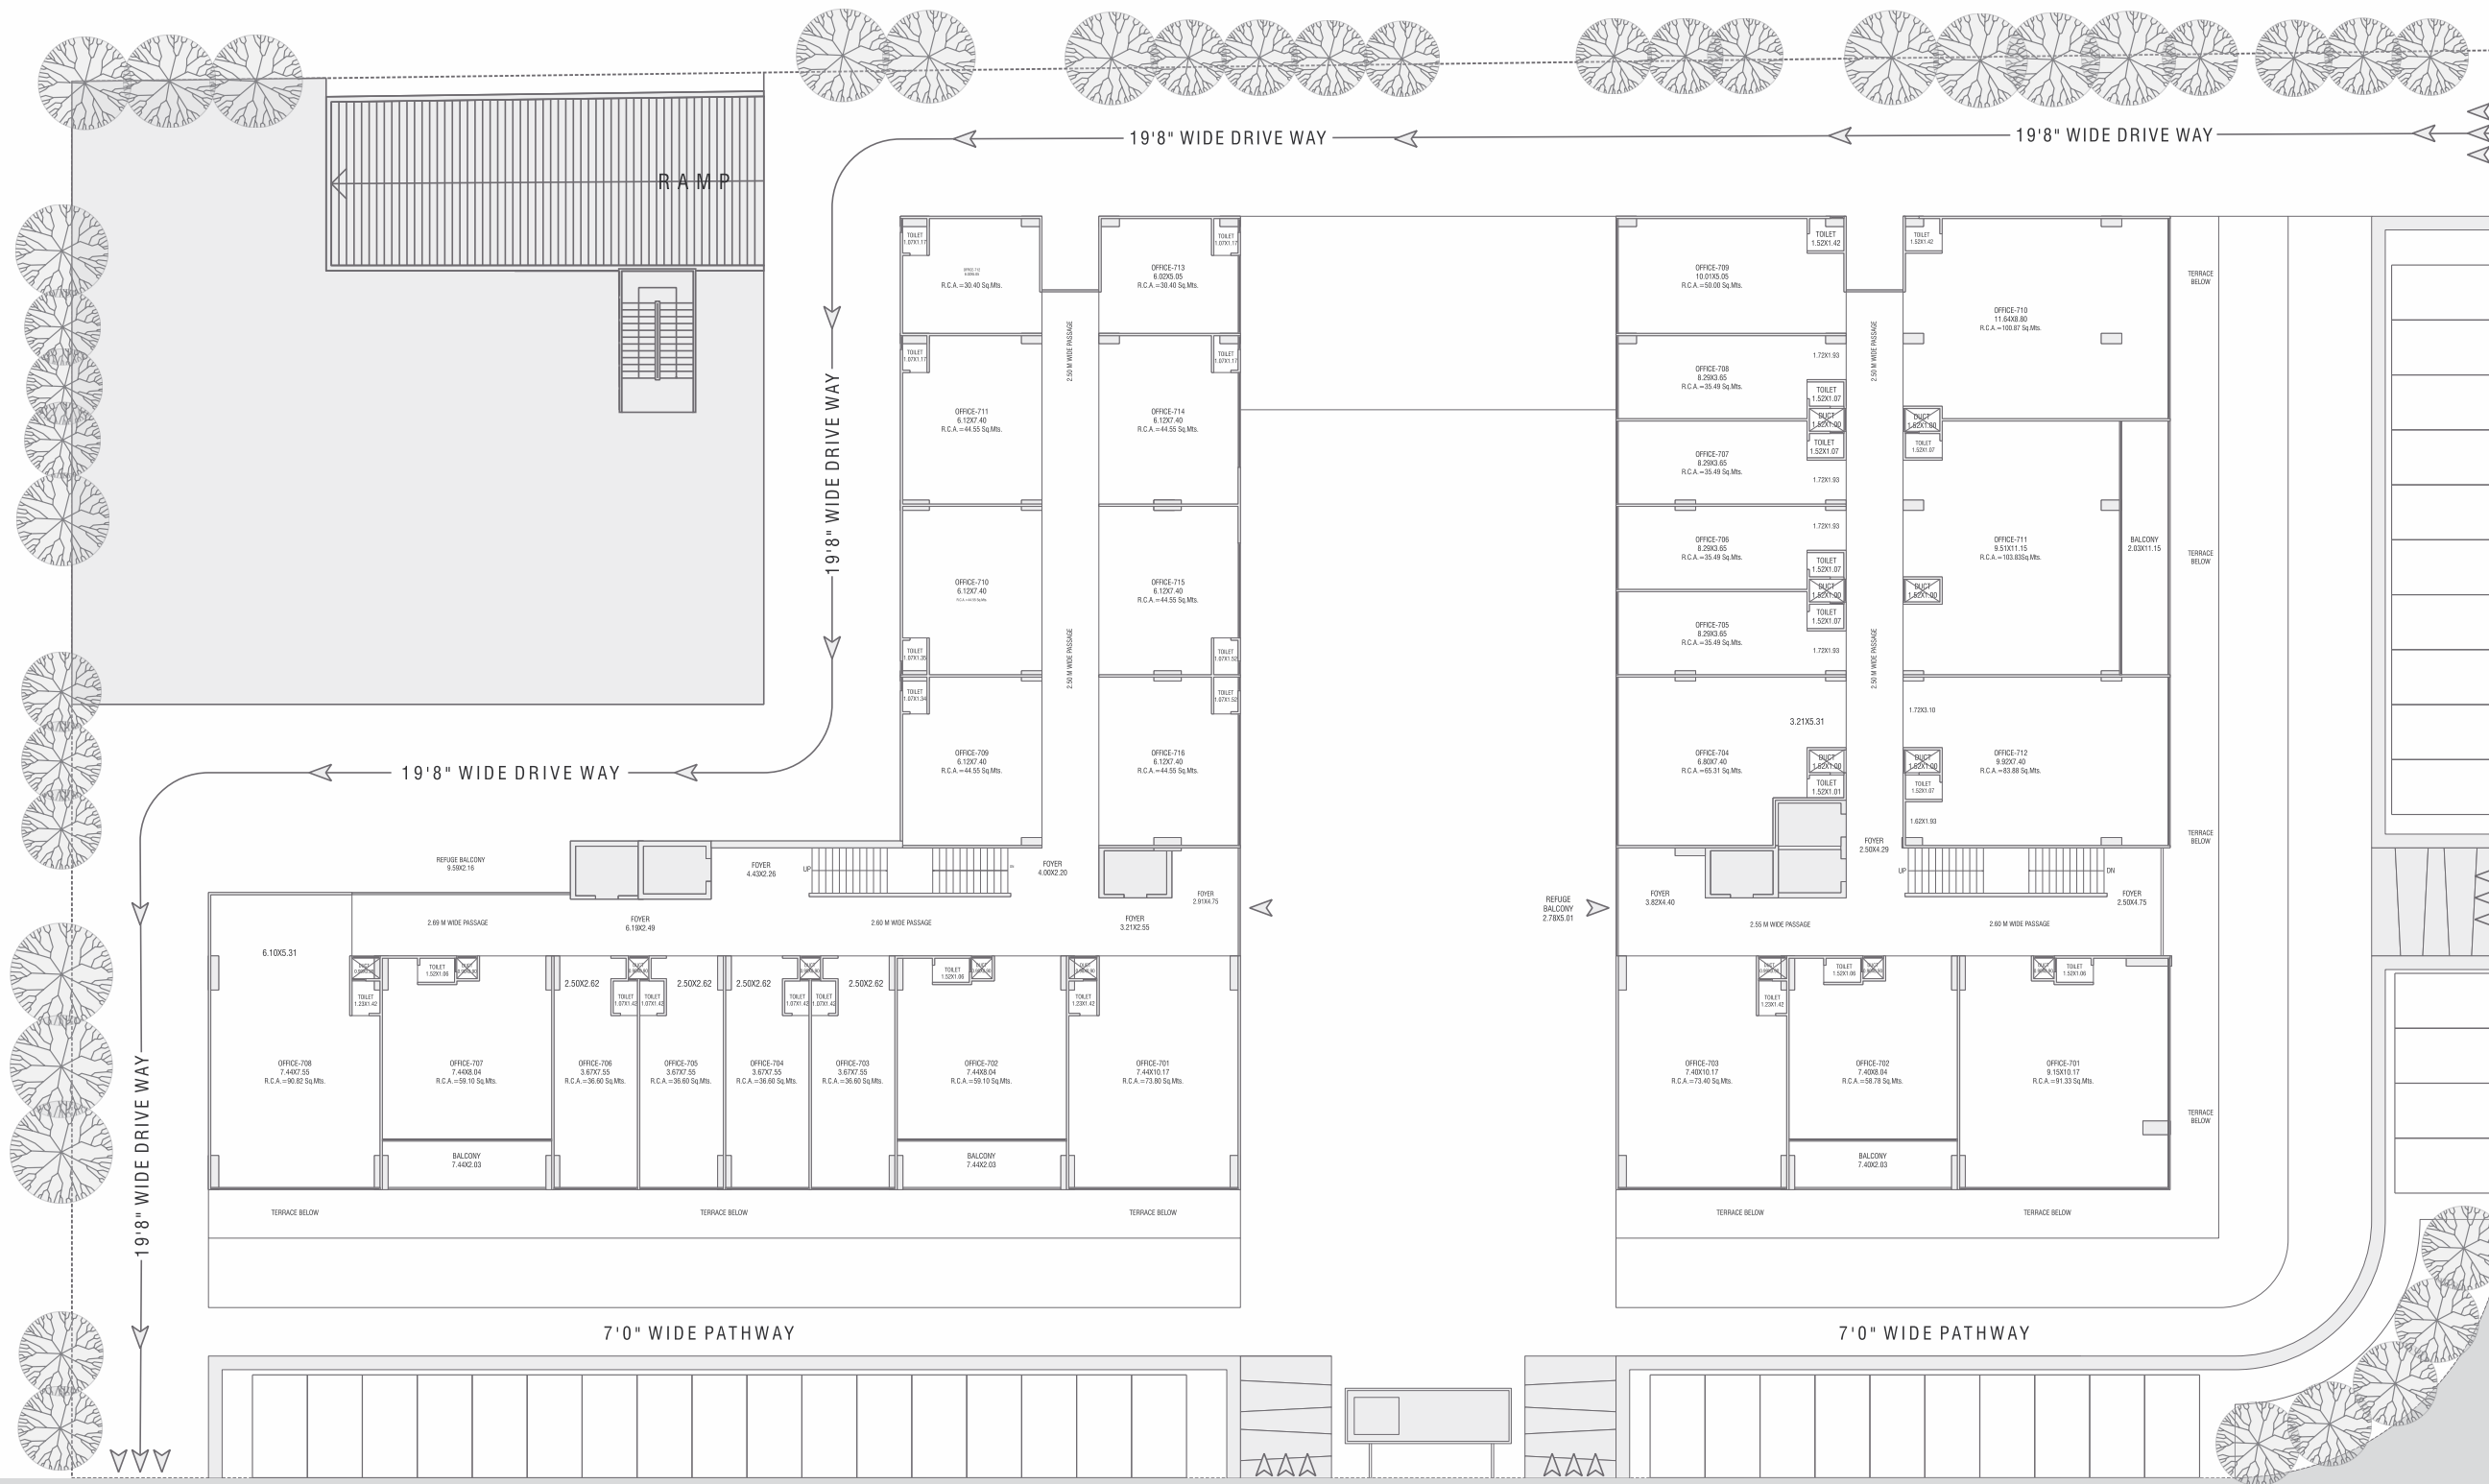


12 MTR. WIDE SERVICE ROAD

40 MTR. WIDE S.P. RING ROAD

30 MTR. WIDE T.P. ROAD

9TH FLOOR PLAN

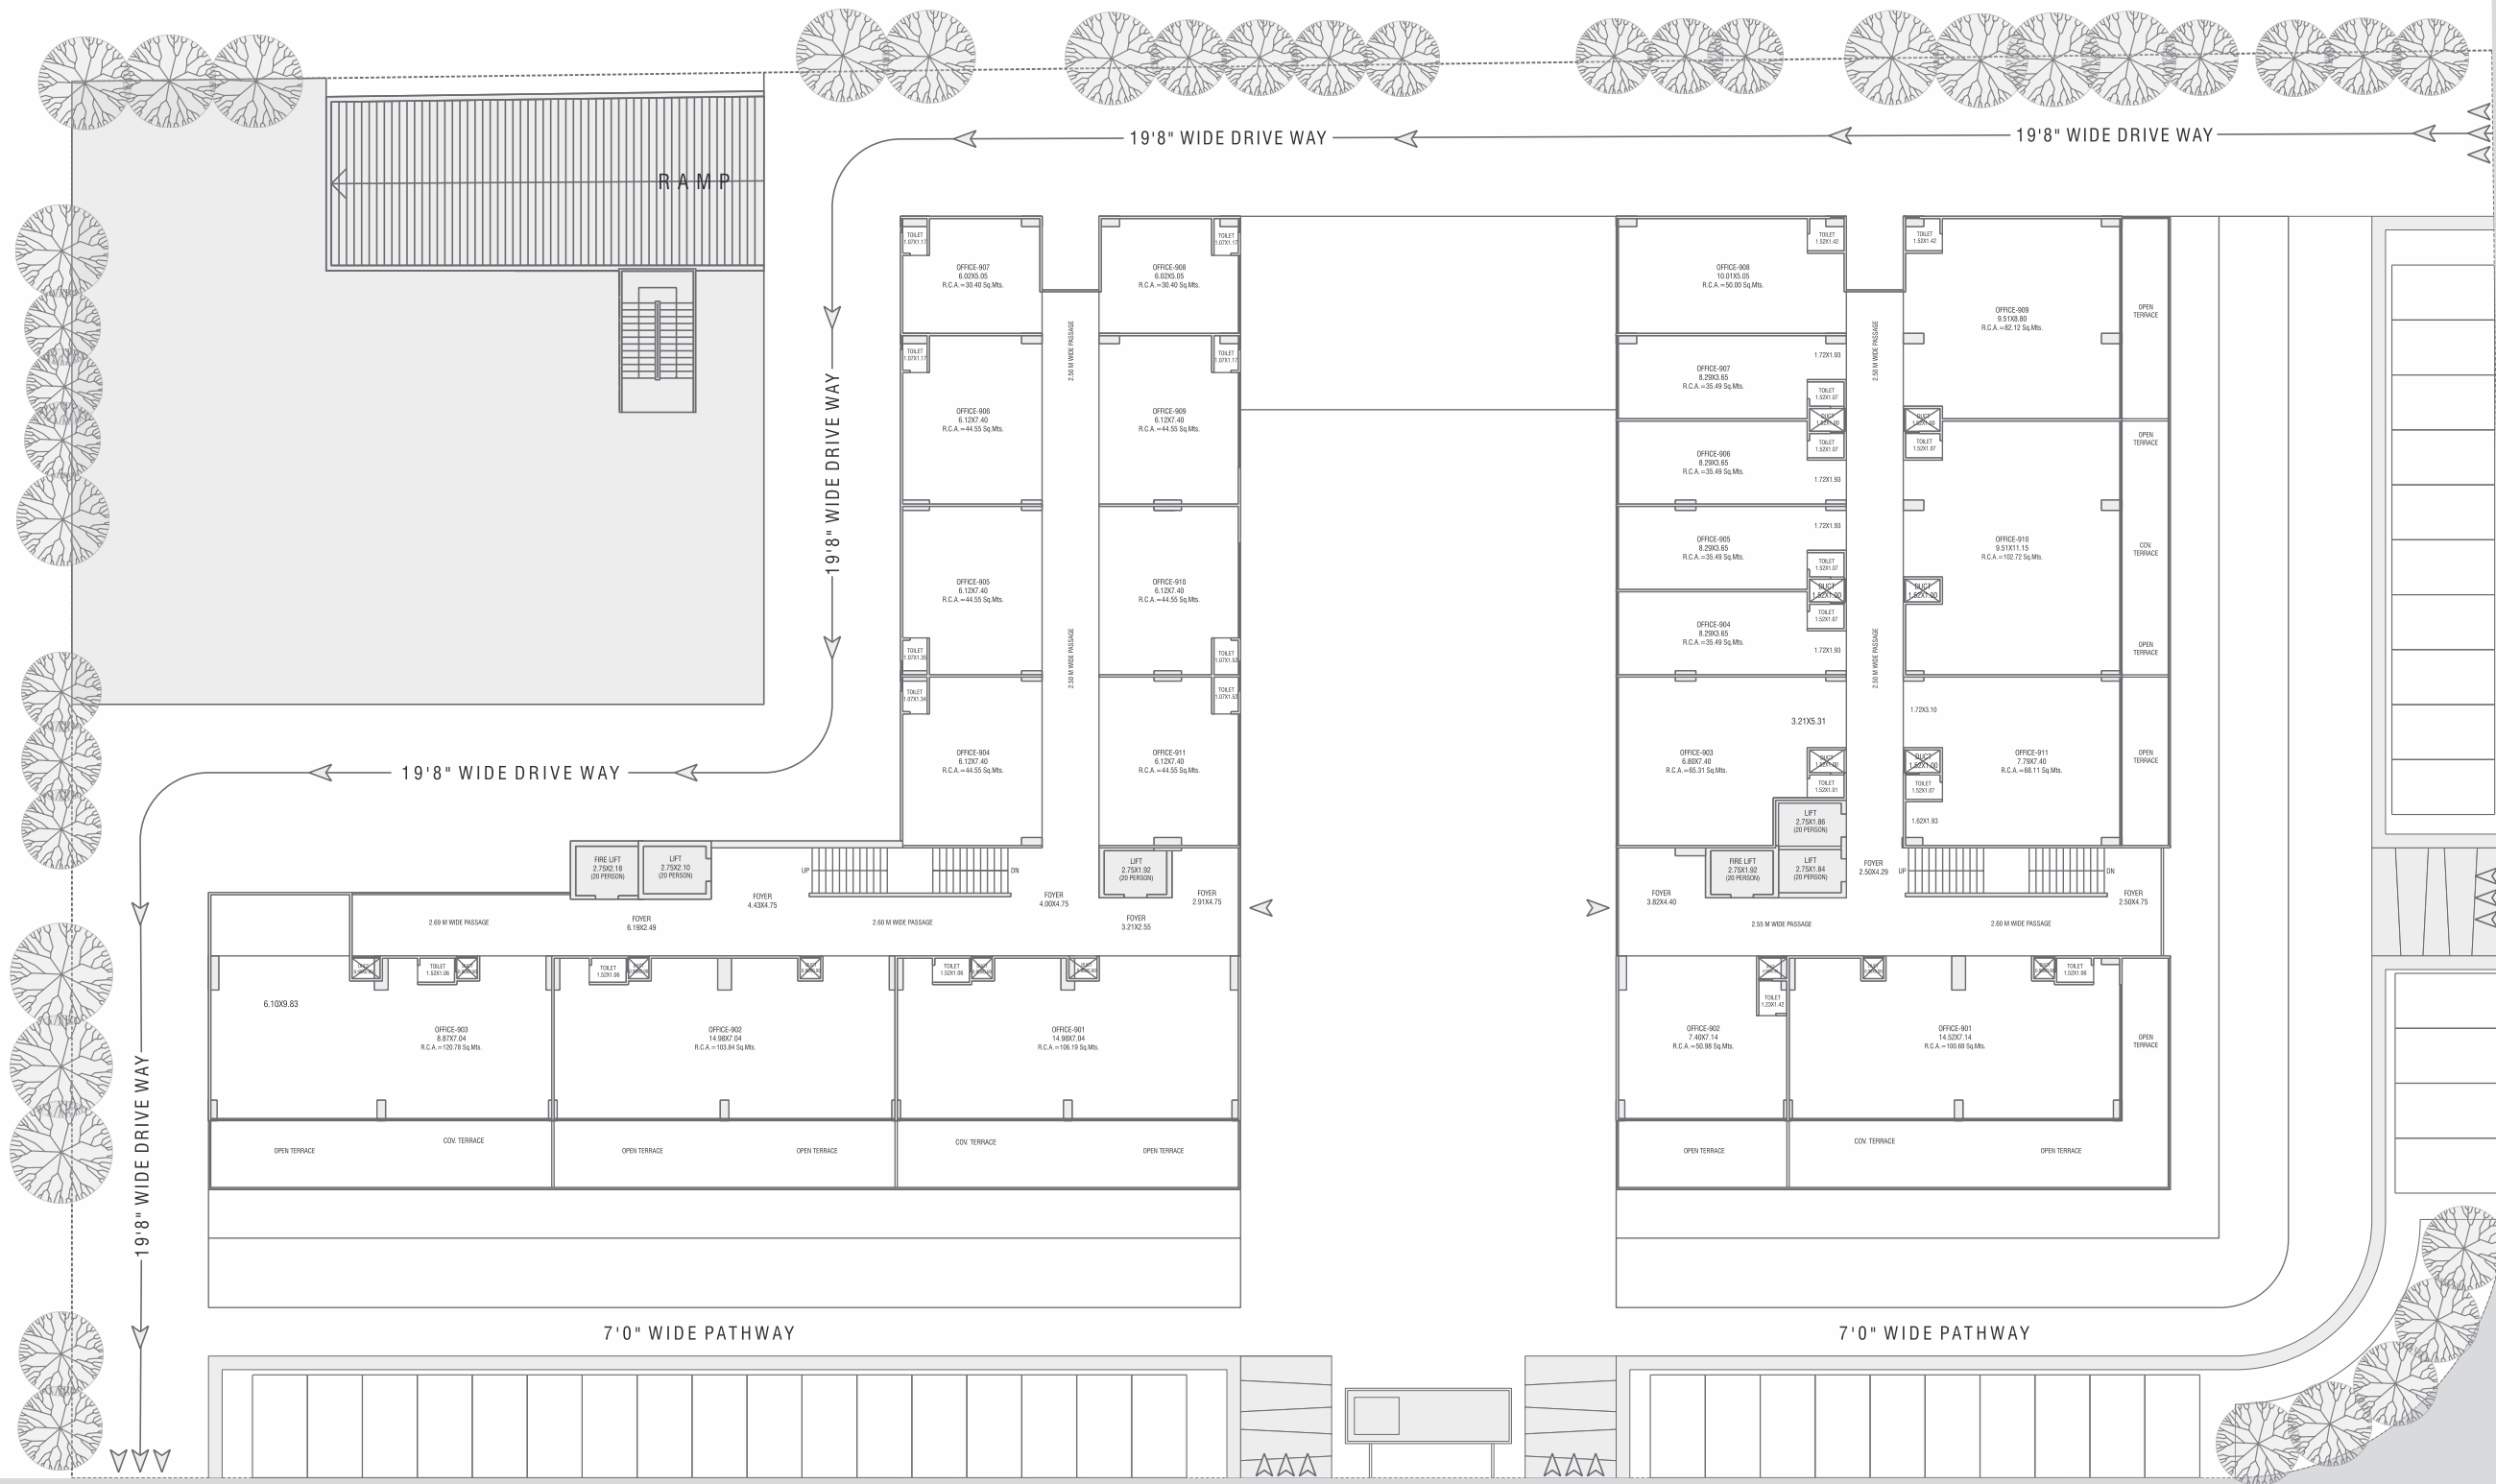

12 MTR. WIDE SERVICE ROAD


40 MTR. WIDE S.P. RING ROAD

30 MTR. WIDE T.P. ROAD

10TH FLOOR PLAN




10

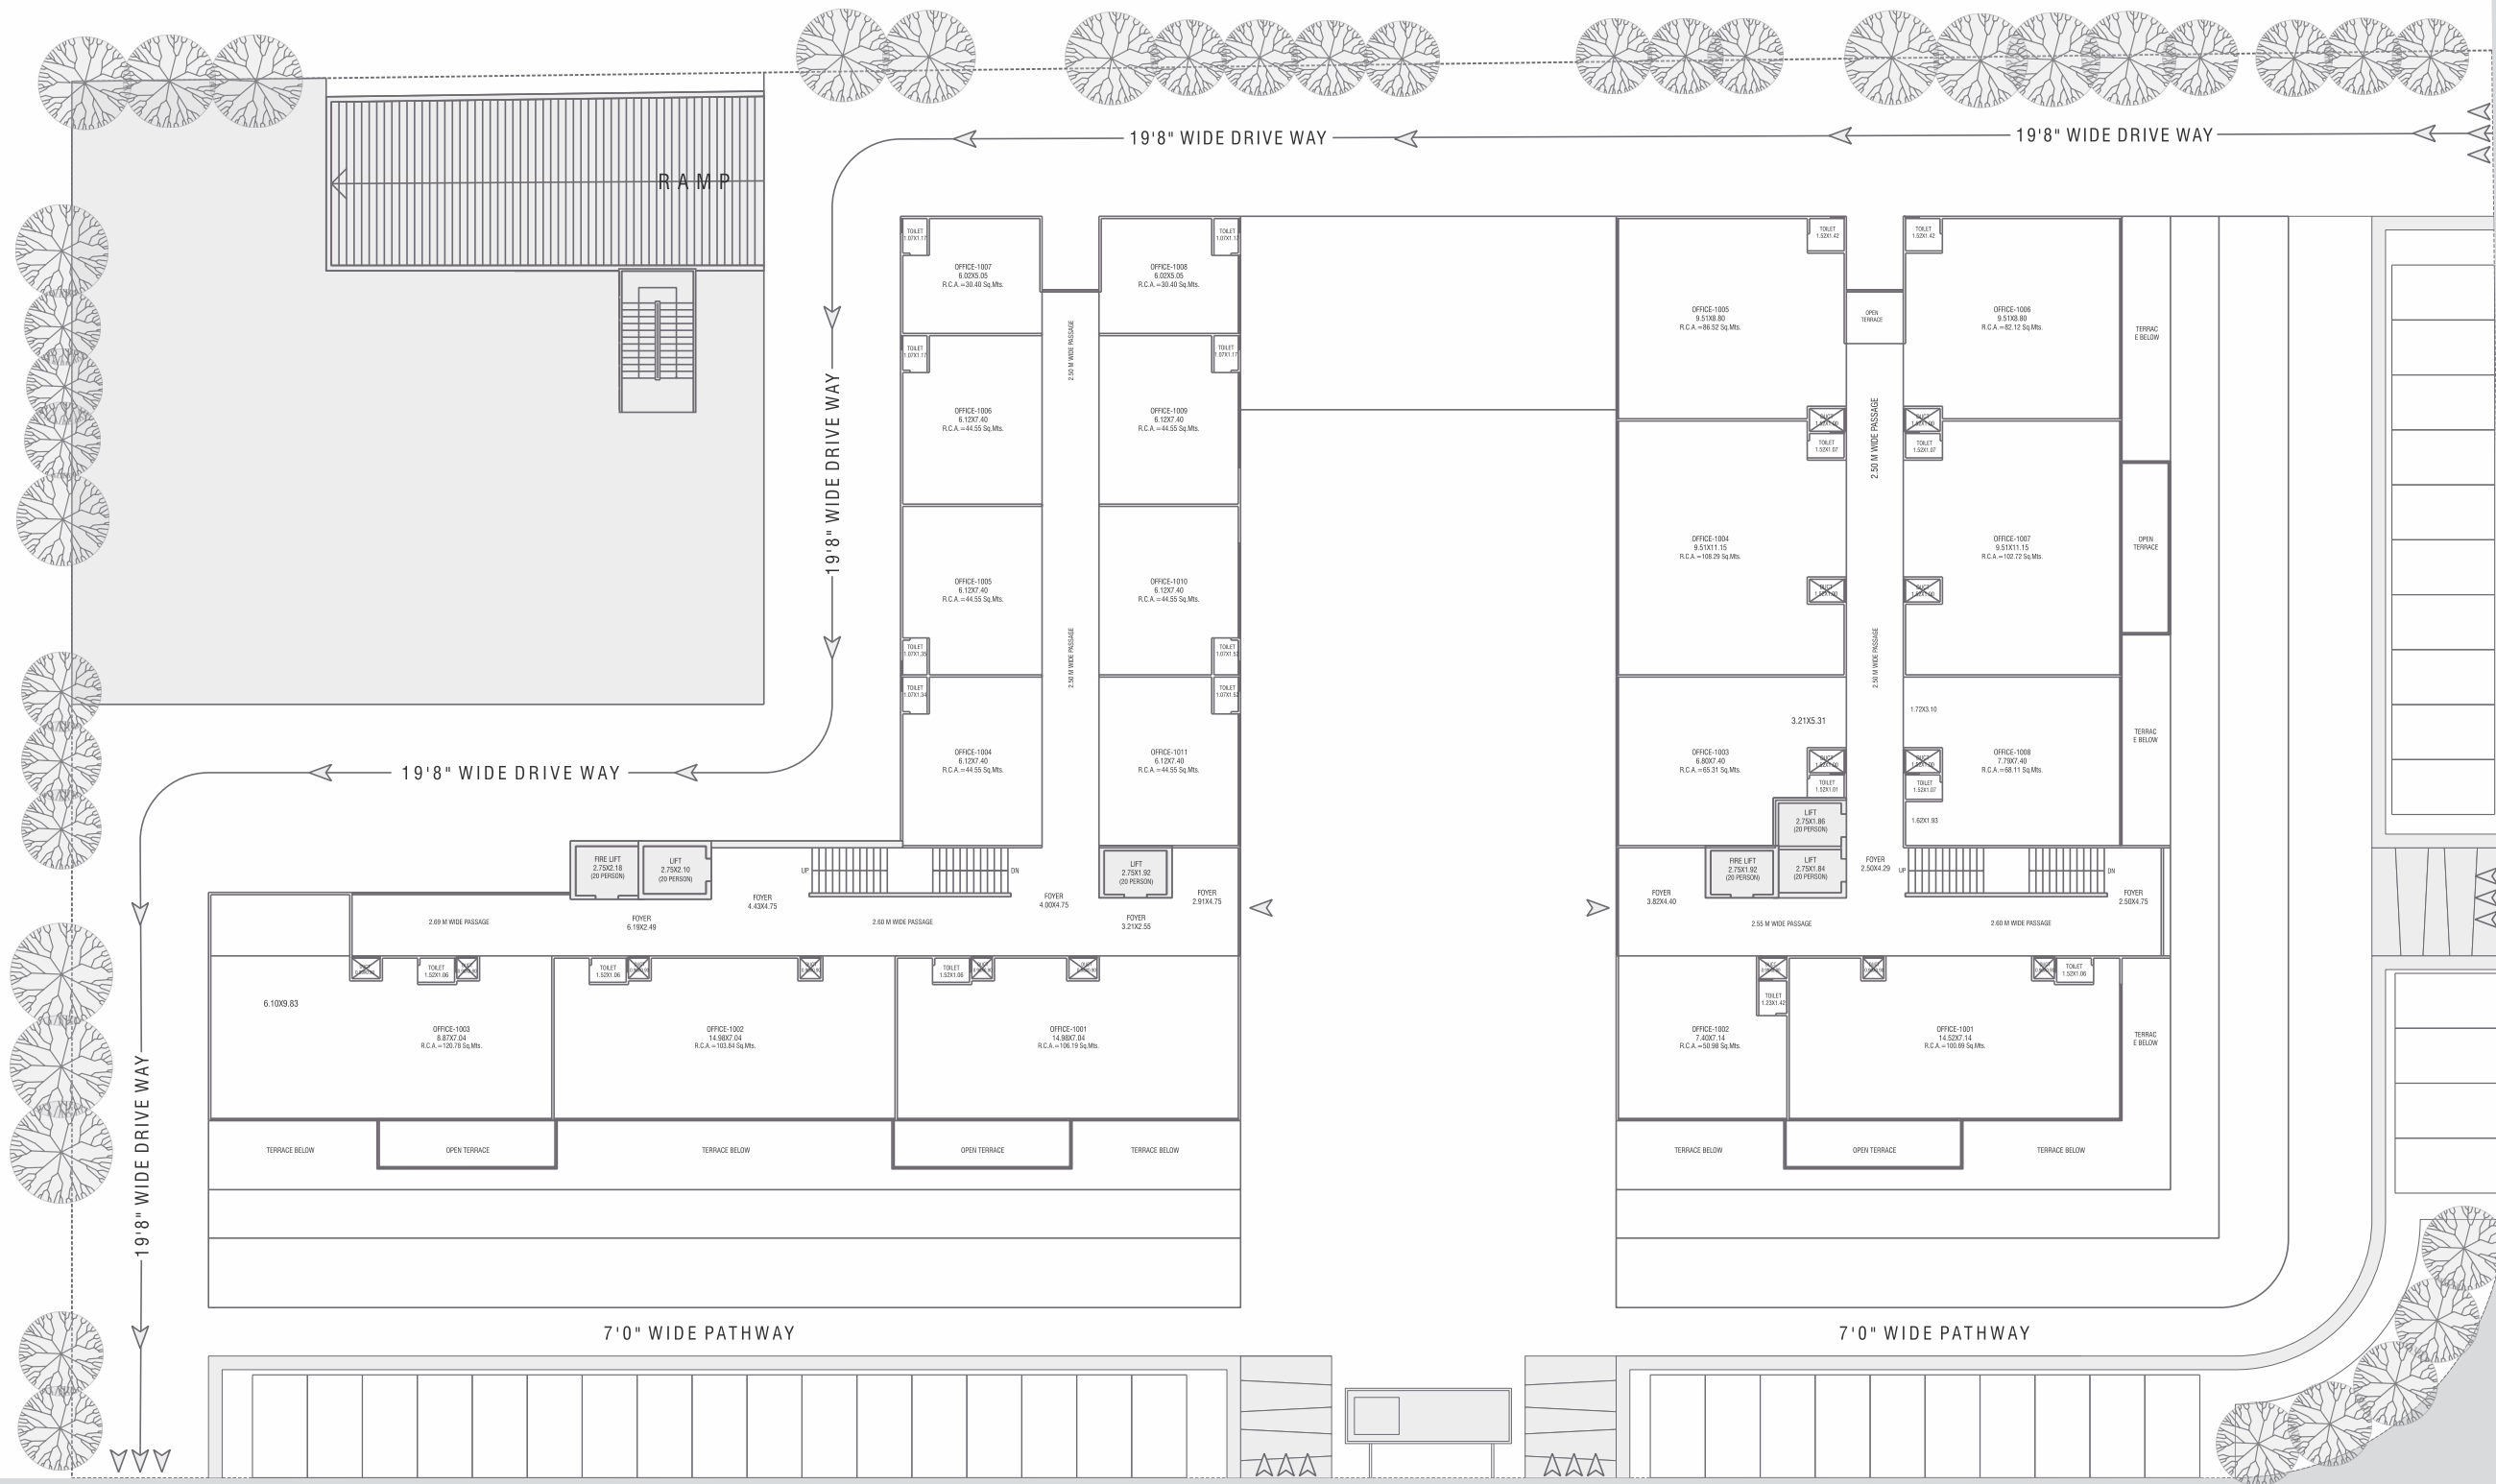

12 MTR. WIDE SERVICE ROAD

40 MTR. WIDE S.P. RING ROAD


30 MTR. WIDE T.P. ROAD

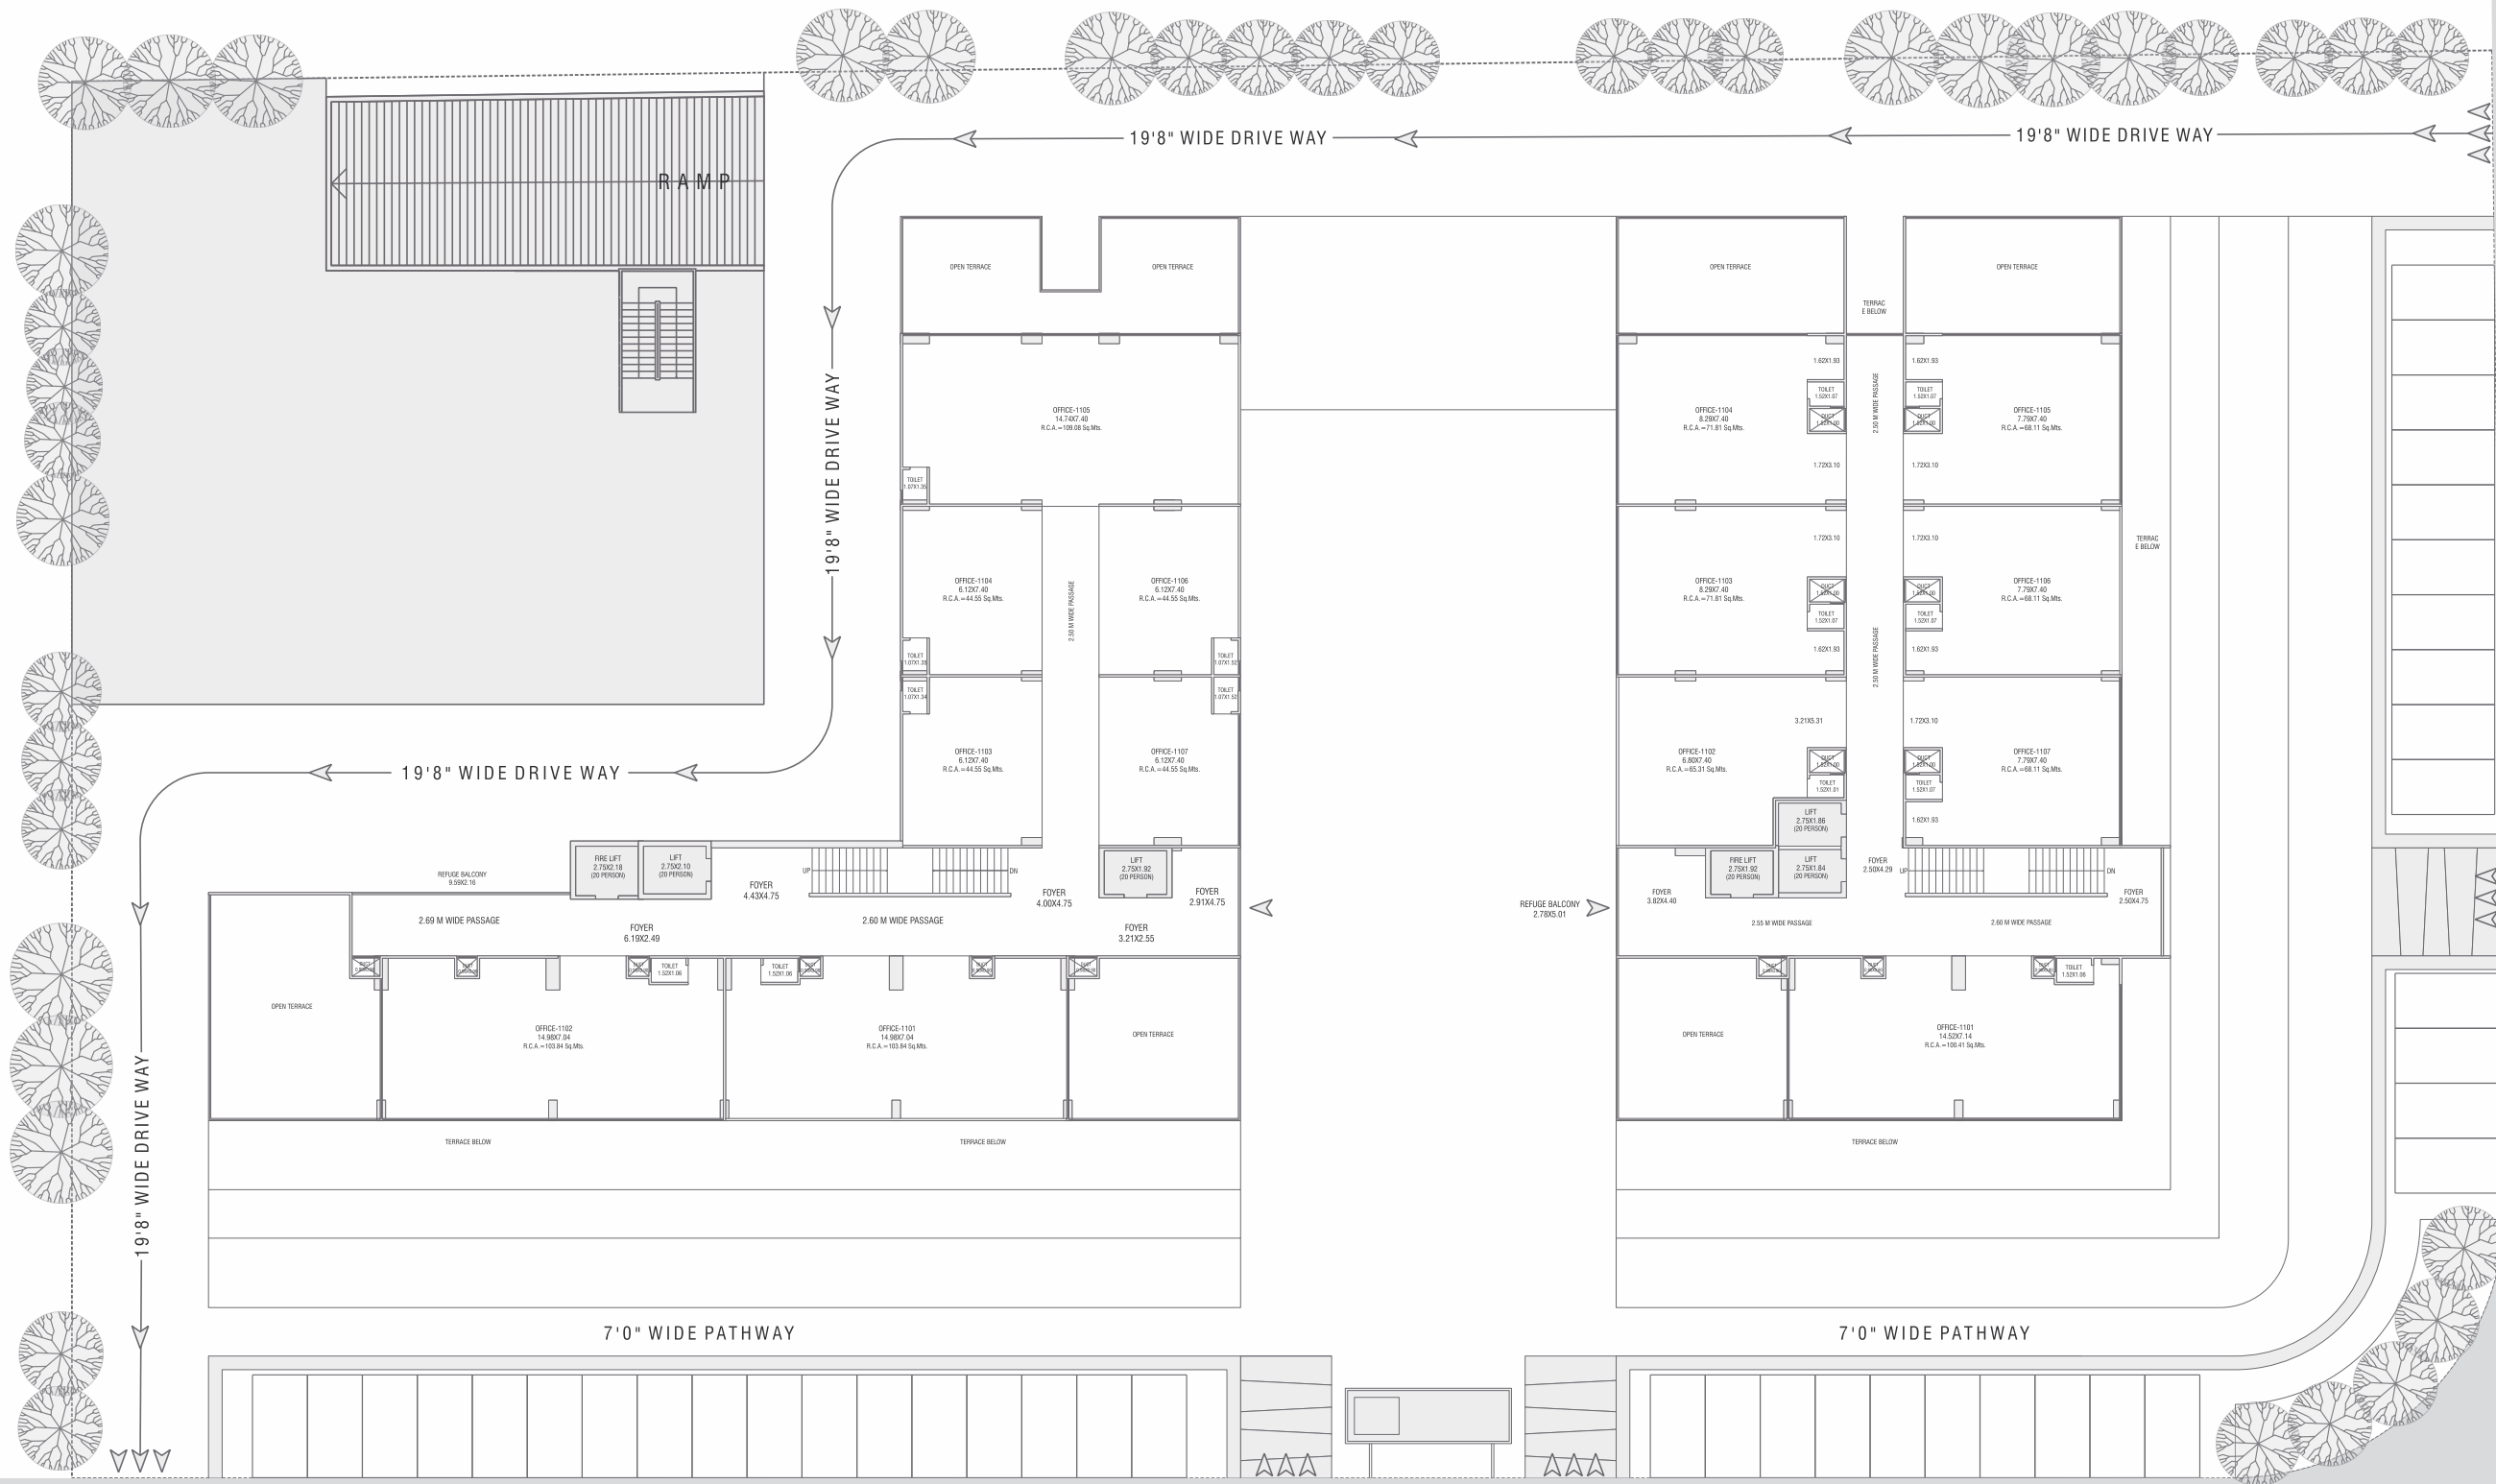

12 MTR. WIDE SERVICE ROAD

40 MTR. WIDE S.P. RING ROAD

30 MTR. WIDE T.P. ROAD

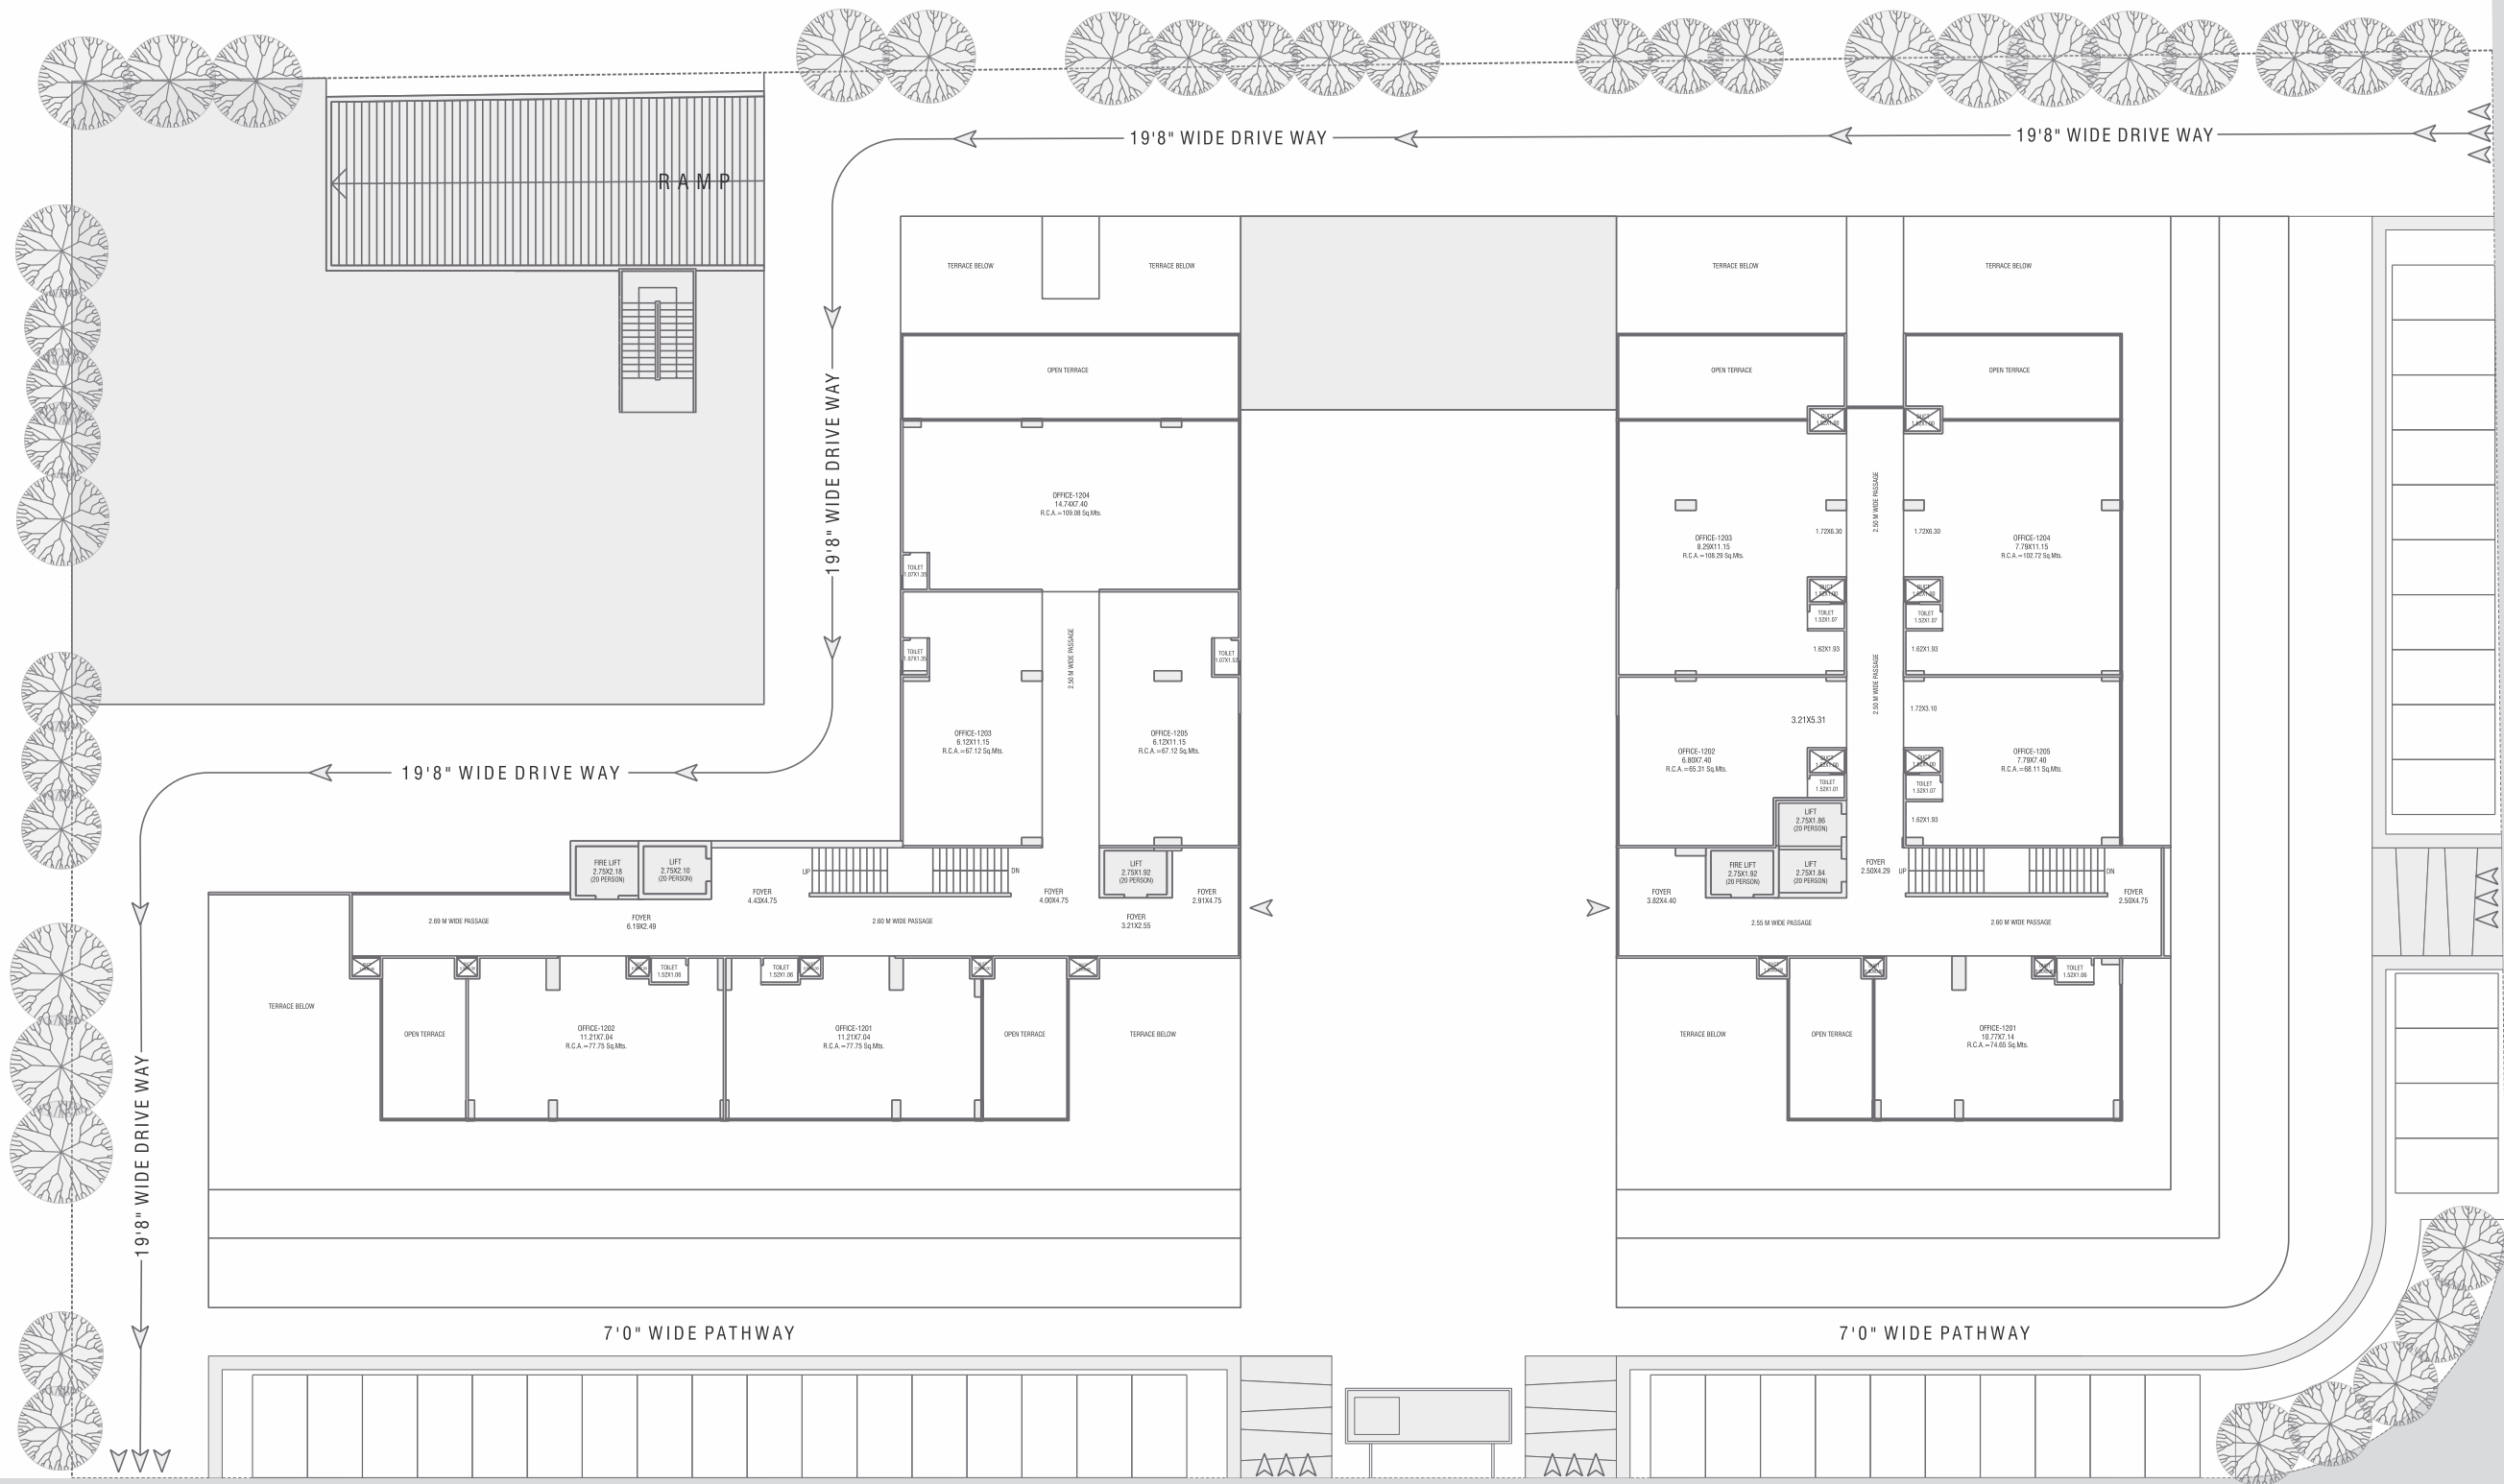

12 MTR. WIDE SERVICE ROAD

40 MTR. WIDE S.P. RING ROAD

30 MTR. WIDE T.P. ROAD

FEATURES & SPECIFICATION


LOCATION PLAN



THE GATEWAY

RETAIL SHOPS | SHOWROOMS | OFFICE

@ S. P. Ring Road, Opp. Torrent Power, Nr. Nikol Police Station, Nikol, Ahmedabad.

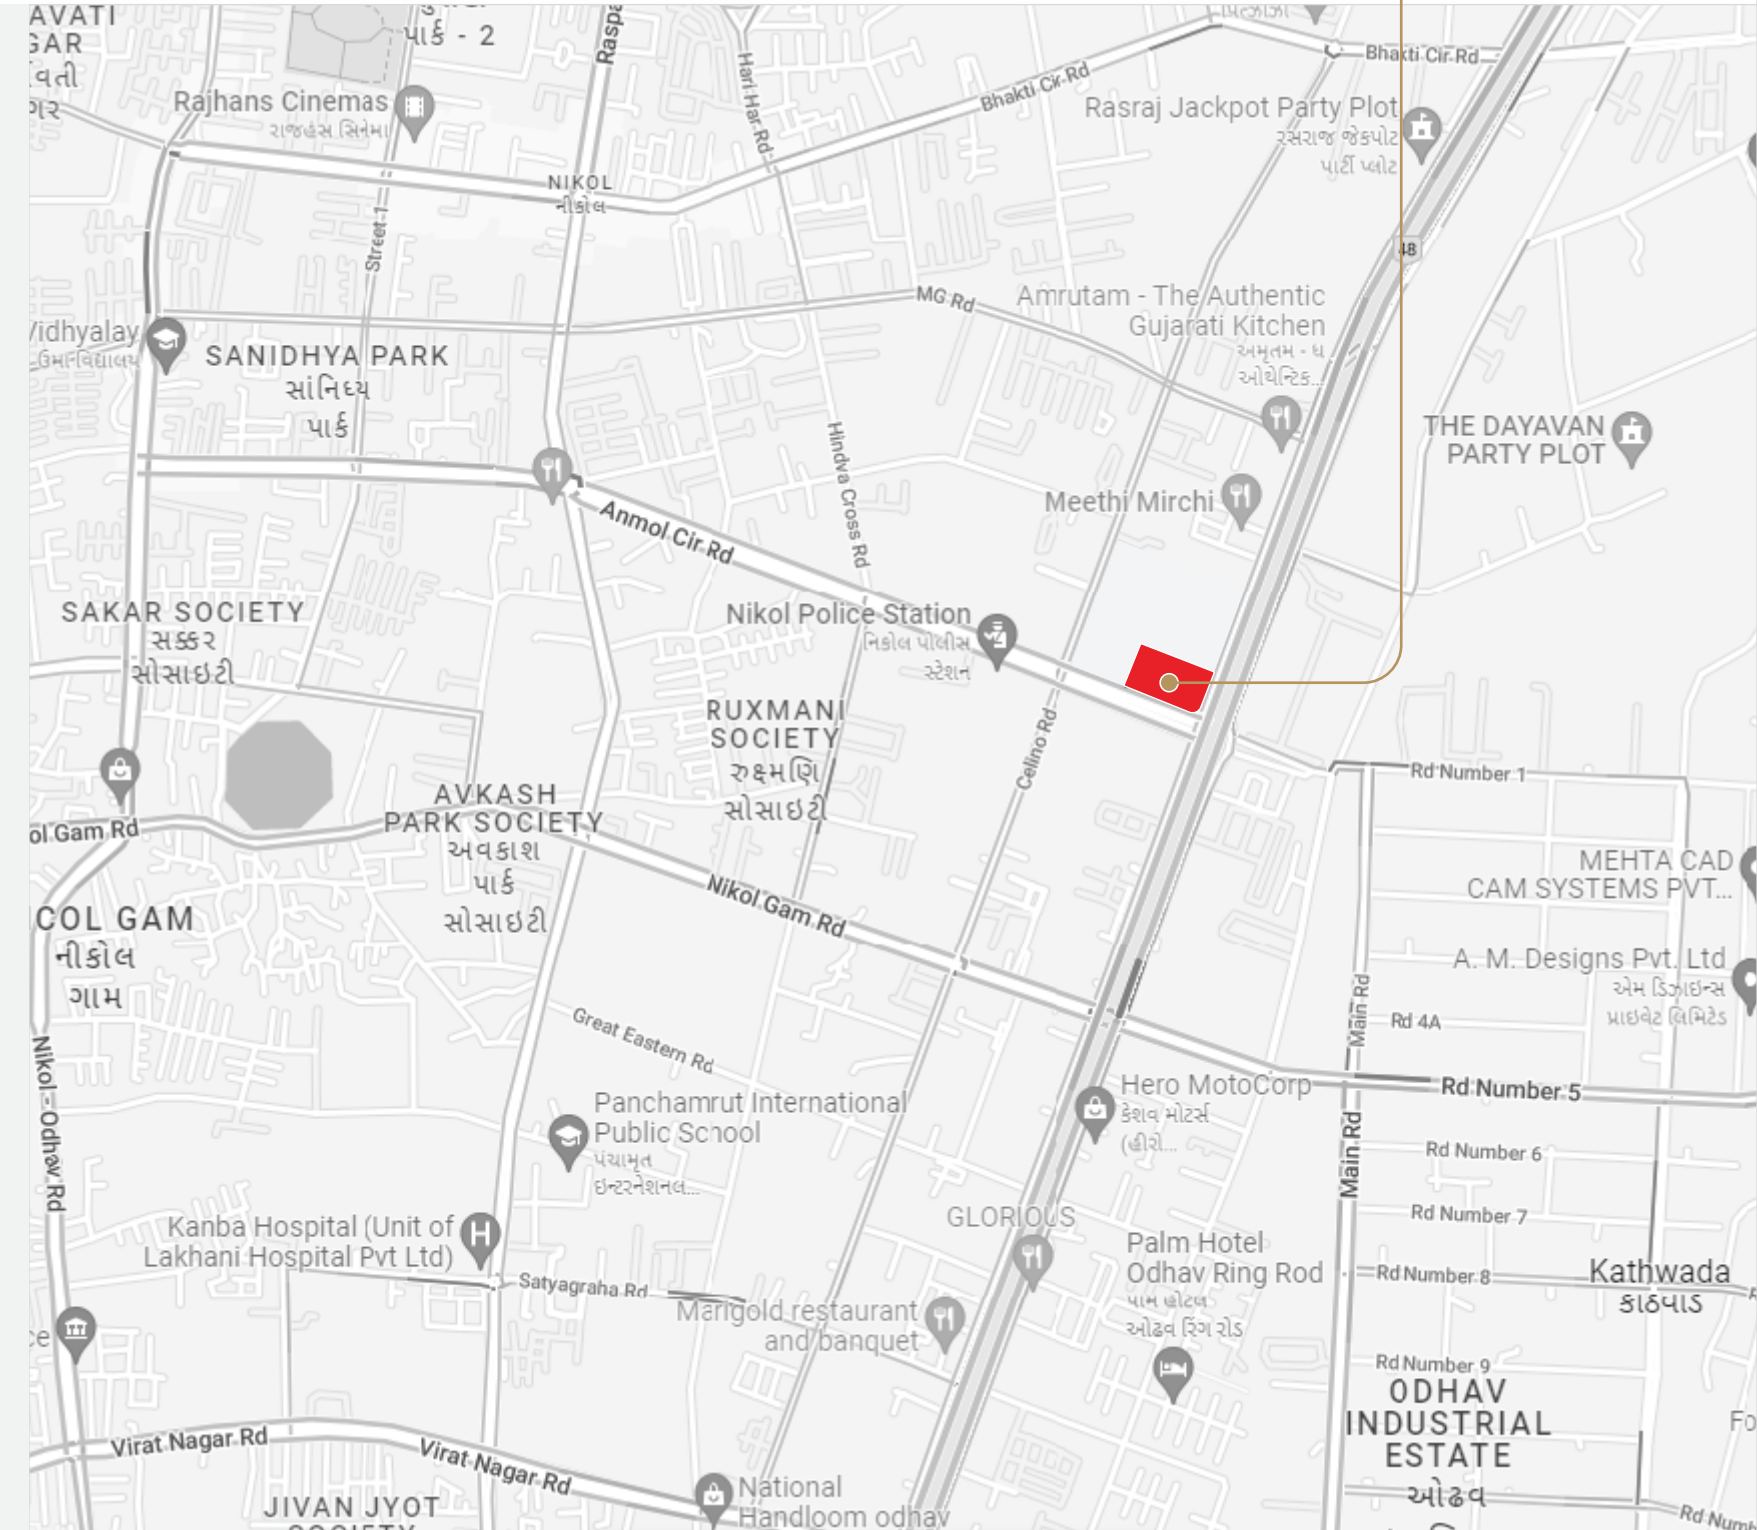

STANDARD VITRIFIED TILES FLOORING



ELECTRIFICATION - ADEQUATE ELECTRIC POINTS



WELL-PAVED MARGIN AREA



24 HOURS WATER SUPPLY



6 FULLY AUTOMATIC LIFTS



PARKING AT GROUND FLOOR PARKING IN 3 BASEMENTS VISITORS PARKING

Disclaimer

- Rights reserved by the developers to make any changes in plan, Elevation and other details which will be binding to all members.
- In order to maintain the aesthetics of the building at a very high level, Installation of A. C. units will be permitted at the designated spots and nowhere else, changes which effect the elevation and structure system shall not be permitted for all times to come.
- Encroachment in any form, outside the defined units shall not be allowed.
- Merchandise, articles etc. cannot be stored/kept in common areas as defined by the project managers.
- Only internal changes shall be made with prior permission and shall be charged extra in advance.
- All dimensions shown in the plans are approximate, average, unfinished and subject to variations.
- GST and any other taxes will be extra.
- Change in services of individual units will not be permissible.
- Stamp duty and registration fees & service charges on allotment and possession of unit shall be borne by purchaser applicable as prevailing law.
- Any additional liabilities due to change in the by-laws, stamp duty, Govt. laws shall be borne by member.
- This brochure is meant for information presentation and guidance purpose only, it is not authorized or agreement. The brochure does not form the basis of any contract.
- Variations may occur as per local regulation and our policy of improvement.
- Any external signage for offices shall not be permitted for all times to come.

DEVELOPER



S. P. Ring Road, Opp. Torrent Power,
Nr. Nikol Police Station, Nikol, Ahmedabad.

ARCHITECT



Ahmedabad.

STRUCTURE ENGINEER



Ahmedabad.

LEGAL ADVISOR



Ahmedabad.



THE GATEWAY

Survey No. 514, Nr. Parikh Hospital, Opp. Torrent Power Sub-station, Nikol,
Ahmedabad - 382350 Gujarat.