

**:: Site Address ::**  
 OPP- Vinayak estate 2, B/H-Mahavir Estate  
 Kathawada-Singarva Road, Ahmedabad  
 Mo:-9825021502

### સુવિધા

- N.A., N.O.C., ટાઈટલ ક્લીયર, પ્લાન પાસ.
- સ્ટ્રીટ લાઈટ
- ૨૪ કલાક પાણીની સુવિધા
- આર.સી.સી. રોડ

### નિયમો

- દરેક સભ્યએ મેઈન્ટેન્સ ચાર્જ અલગથી ભરવાના રહેશે તથા સરકારના નિયમોને આધિન ઓડા ચાર્જ, સ્ટેમ્પ ડ્યુટી, જી.ઈ.બી., સર્વિસ ટેક્સ, લીગલ ખર્ચ તથા નવા વધારાના કોષ્ટકો ચાર્જ જે તે સમયે આવે તે સભ્યએ ચૂકવવાના રહેશે.
- સંજોગોવસાત કોર્પોરેશન-ઓડાના નિયમોને આધીન પ્લાનમાં જે કોઈ ફેરફાર કરવાની થાય તો તે દરેક સભ્યએ માન્ય રાખવો પડશે.
- જી.ઈ.બી. ચાર્જ તથા વીજ સળ સ્ટેશન સુધીનો લાઈન કનેક્શન ચાર્જ દરેક સભ્યશ્રીએ અલગથી આપવાનો રહેશે.
- જો સભ્ય સમયસર પેમેન્ટ નહિ ભરે તો ભેરવી રકમમાંથી ૧૦% વહીવટી ખર્ચ પેટે કાપી નવો સભ્ય થયા પછી રકમ પરત આપવામાં આવશે.
- નોંધ : બ્રોશરમાં દર્શાવેલ પ્લાન અને વિગતો સમજૂતીની રૂપરેખા આપે છે. એ લીગલ ડોક્યુમેન્ટનો હિસ્સો નથી. ન્યાયક્ષેત્ર અમદાવાદ રહેશે.

### PRIME LOCATION FOR BUSINESS

- STAINLESS STEEL INDUSTRIES
- ENGINEERING INDUSTRIES
- IT ELECTRONICS
- GARMENTS
- WAREHOUSE
- FOOD & AGRO
- COLOUR INDUSTRIES
- AUTOMOBILE
- PLASTIC INDUSTRIES AND
- MANY MORE...

Architects



Structural Engineer




A PREFERRED BUSINESS DESTINATION




**:: Site Address ::**  
 OPP- Vinayak estate 2, B/H-Mahavir Estate  
 Kathawada-Singarva Road, Ahmedabad  
 Mo:-9825021502


**GROUND FLOOR & PARKING LAY OUT PLAN**

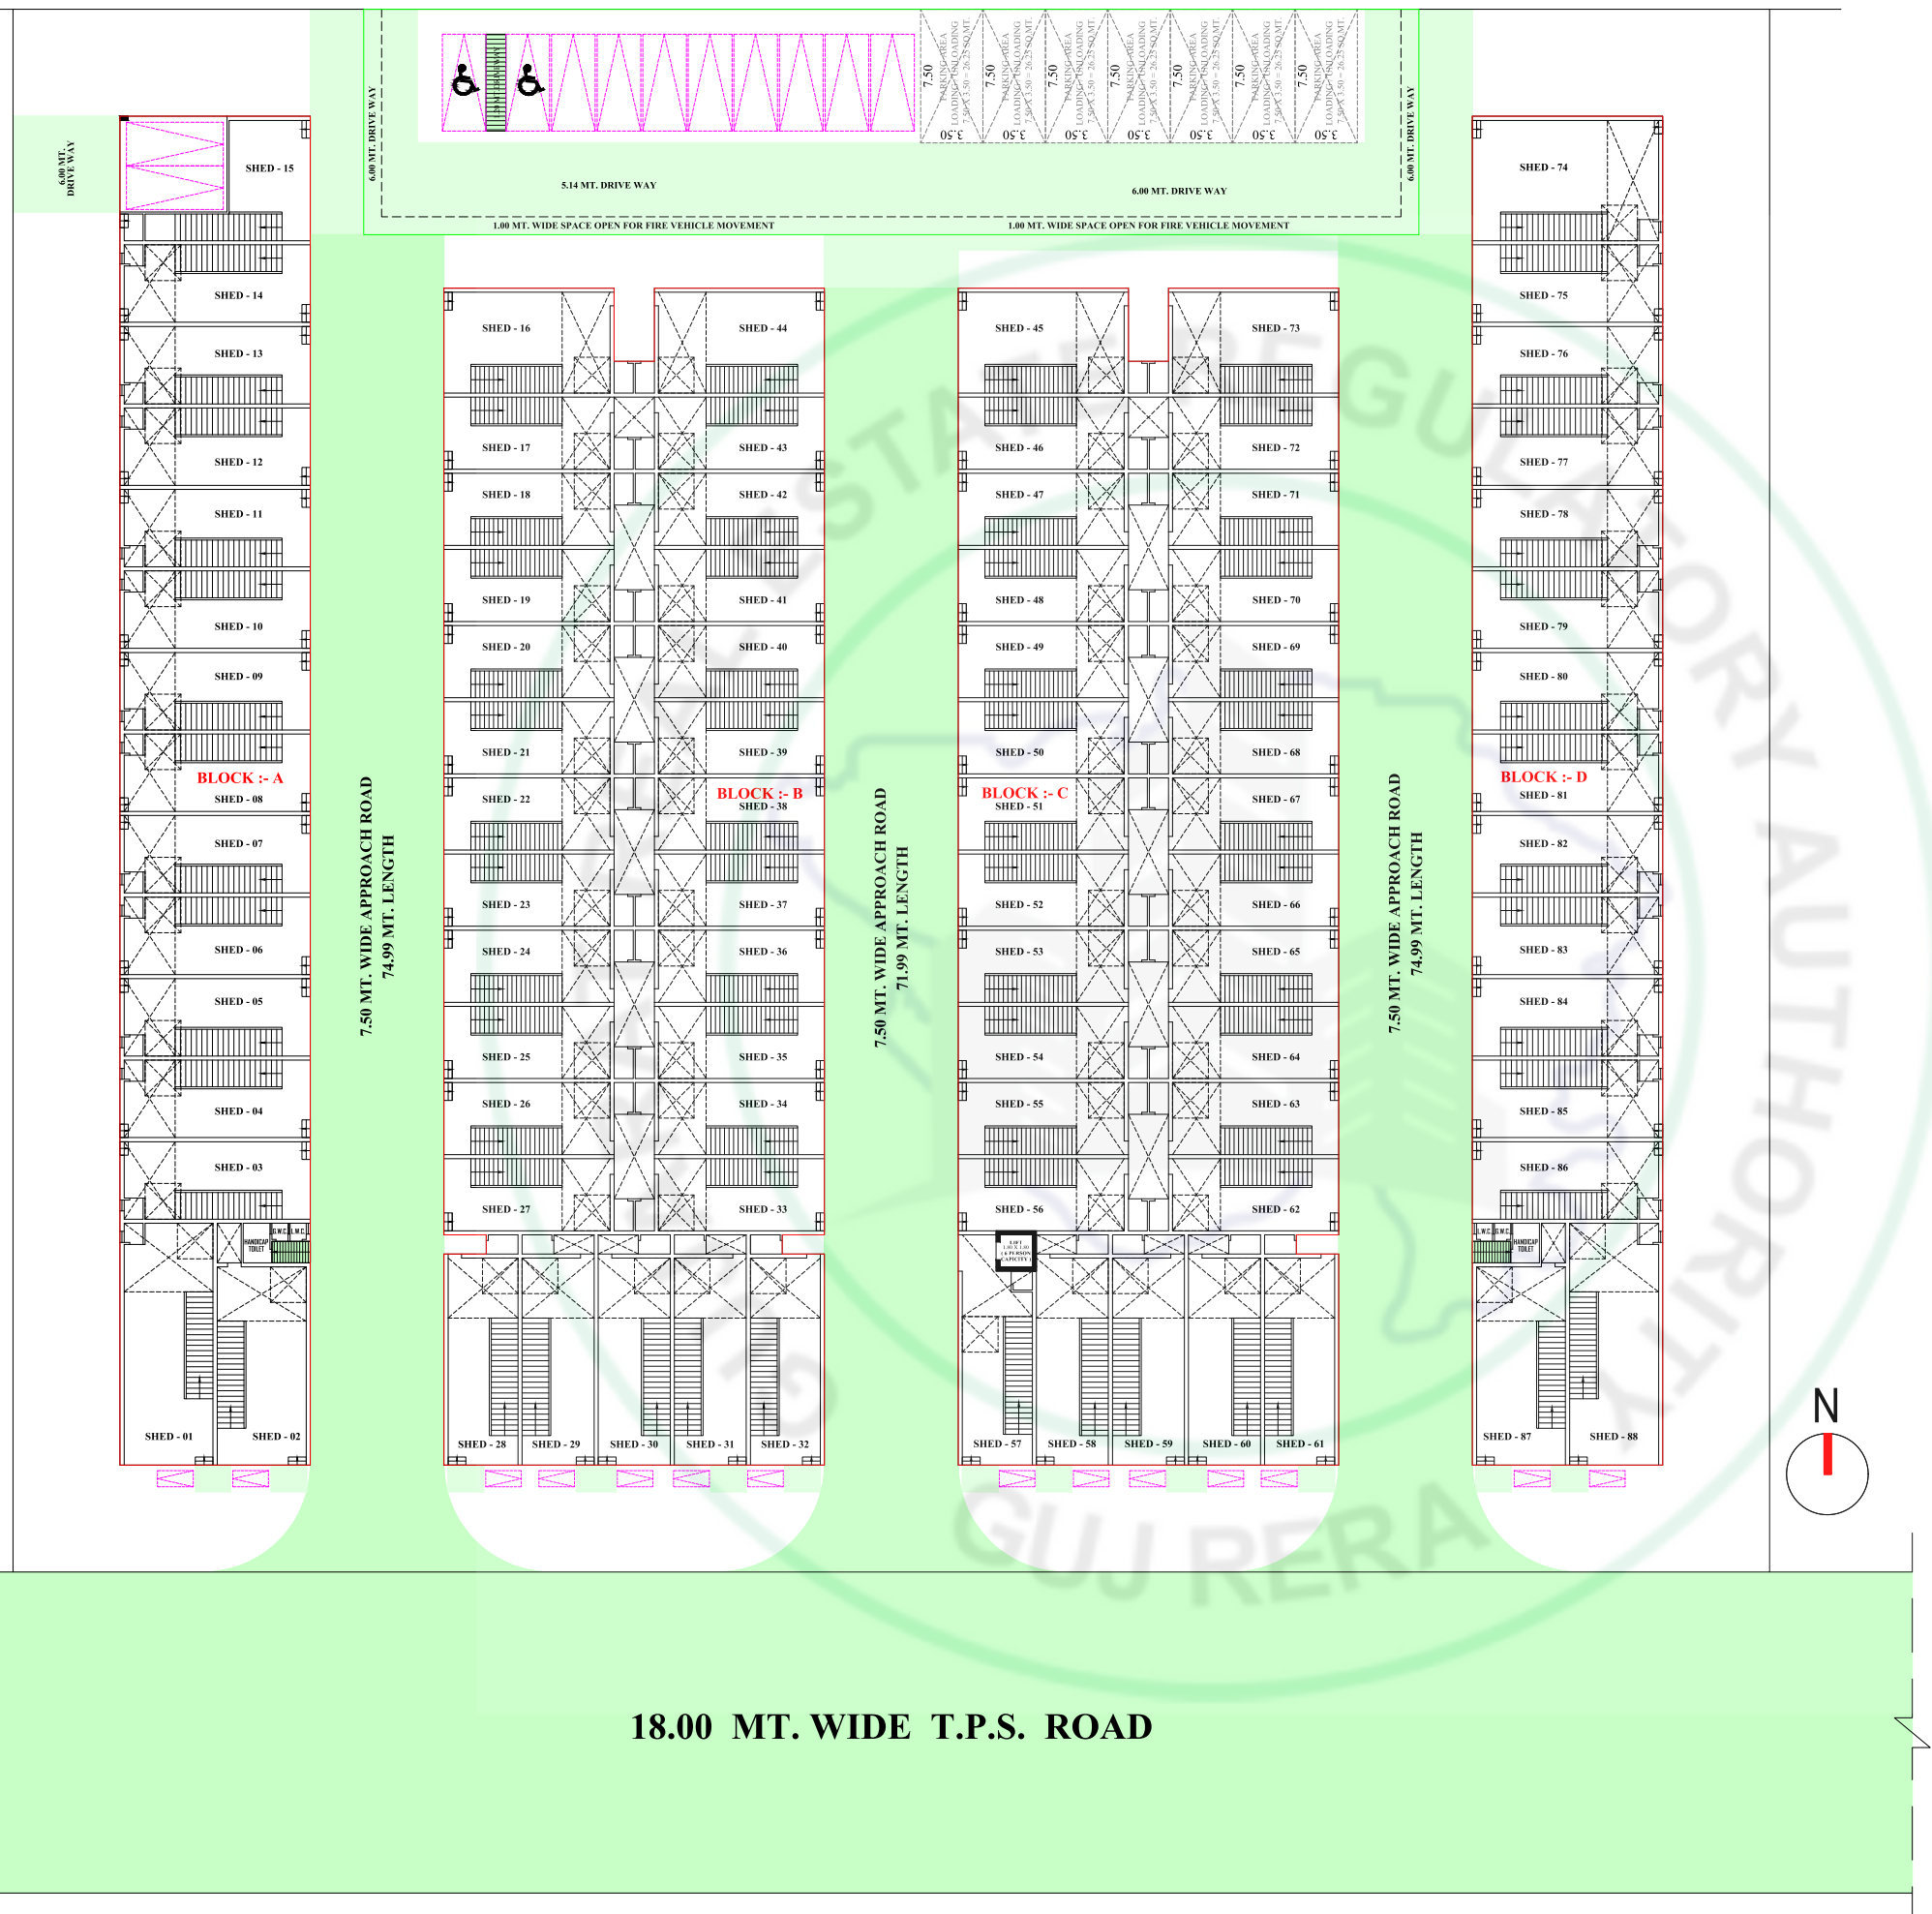

# GROUND FLOOR, MEZZANINE & 1ST FLOOR PLAN ( BLOCK - A )

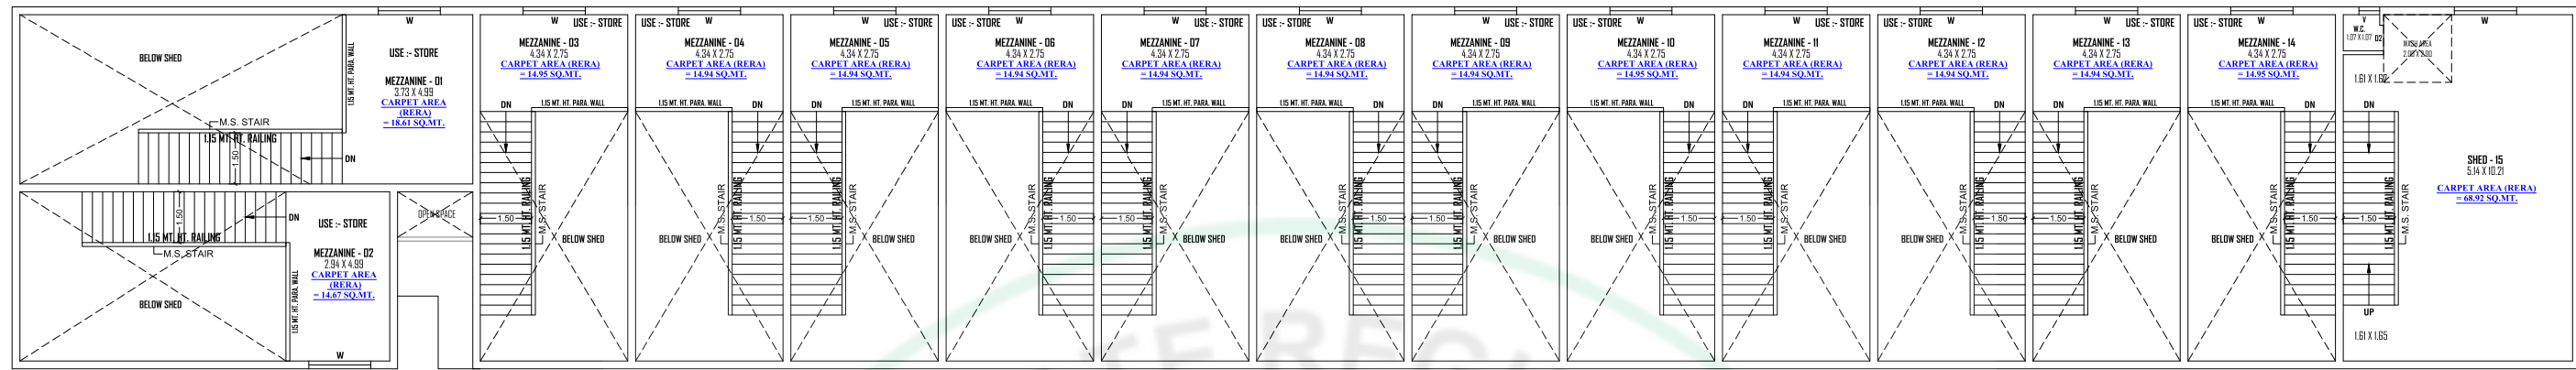


**MEZZANINE & 1ST FLOOR PLAN**  
 NOTE :- ALL OUTER WALL & COMMON WALL 0.23 MT. TH. BK WALL & INTERNAL WALL ARE OF 0.115 MT. TH. BK WALL

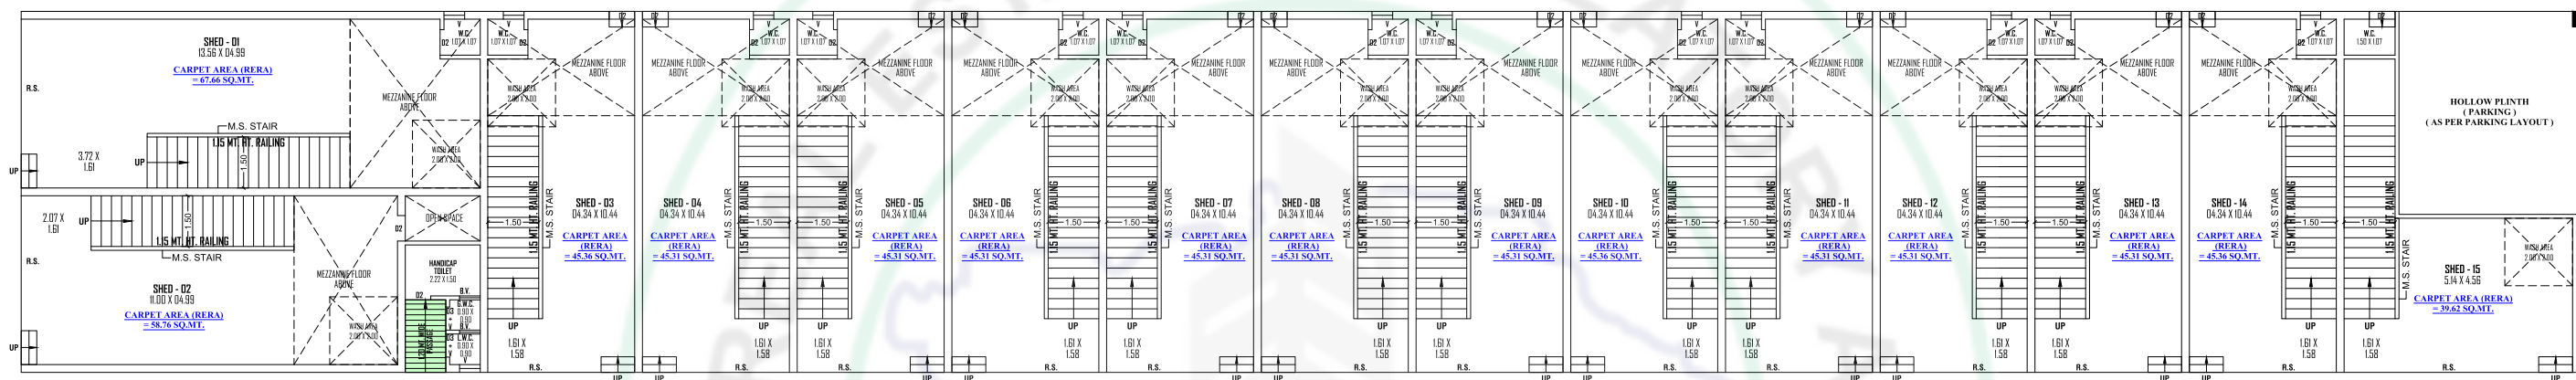


**GROUND FLOOR PLAN**  
 NOTE :- ALL OUTER WALL & COMMON WALL 0.23 MT. TH. BK WALL & INTERNAL WALL ARE OF 0.115 MT. TH. BK WALL

# GROUND FLOOR, MEZZANINE FLOOR PLAN ( BLOCK - D )

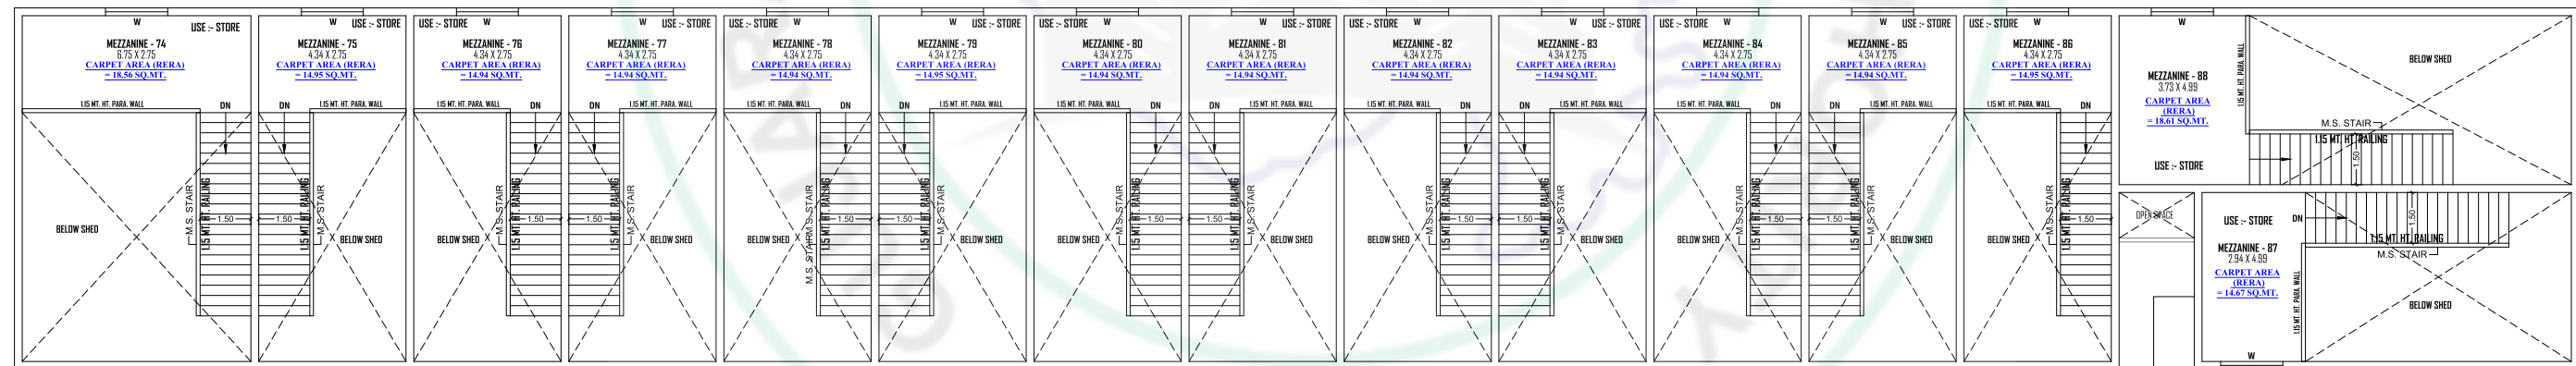


**MEZZANINE FLOOR PLAN**  
 NOTE :- ALL OUTER WALL & COMMON WALL 0.23 MT. TH. BK WALL & INTERNAL WALL ARE OF 0.115 MT. TH. BK WALL

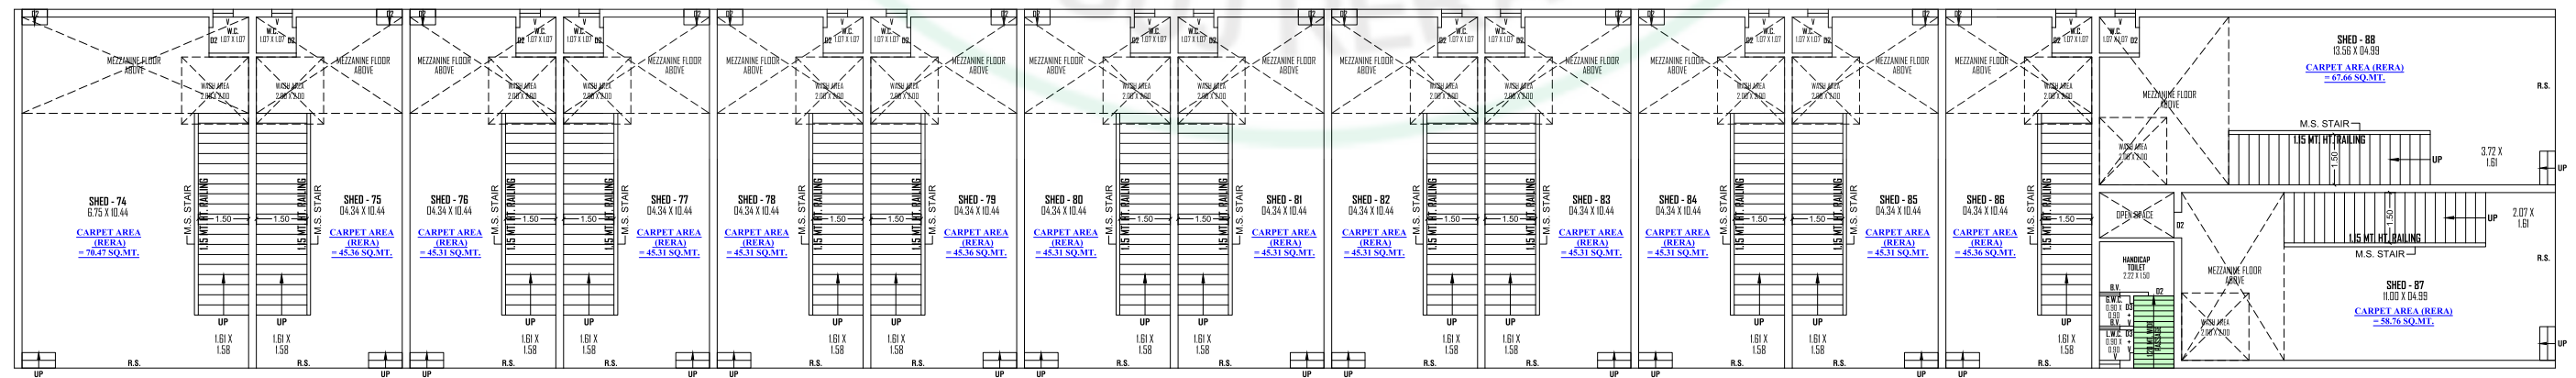


**GROUND FLOOR PLAN**  
 NOTE :- ALL OUTER WALL & COMMON WALL 0.23 MT. TH. BK WALL & INTERNAL WALL ARE OF 0.115 MT. TH. BK WALL

# GROUND FLOOR, MEZZANINE FLOOR PLAN ( BLOCK - B )


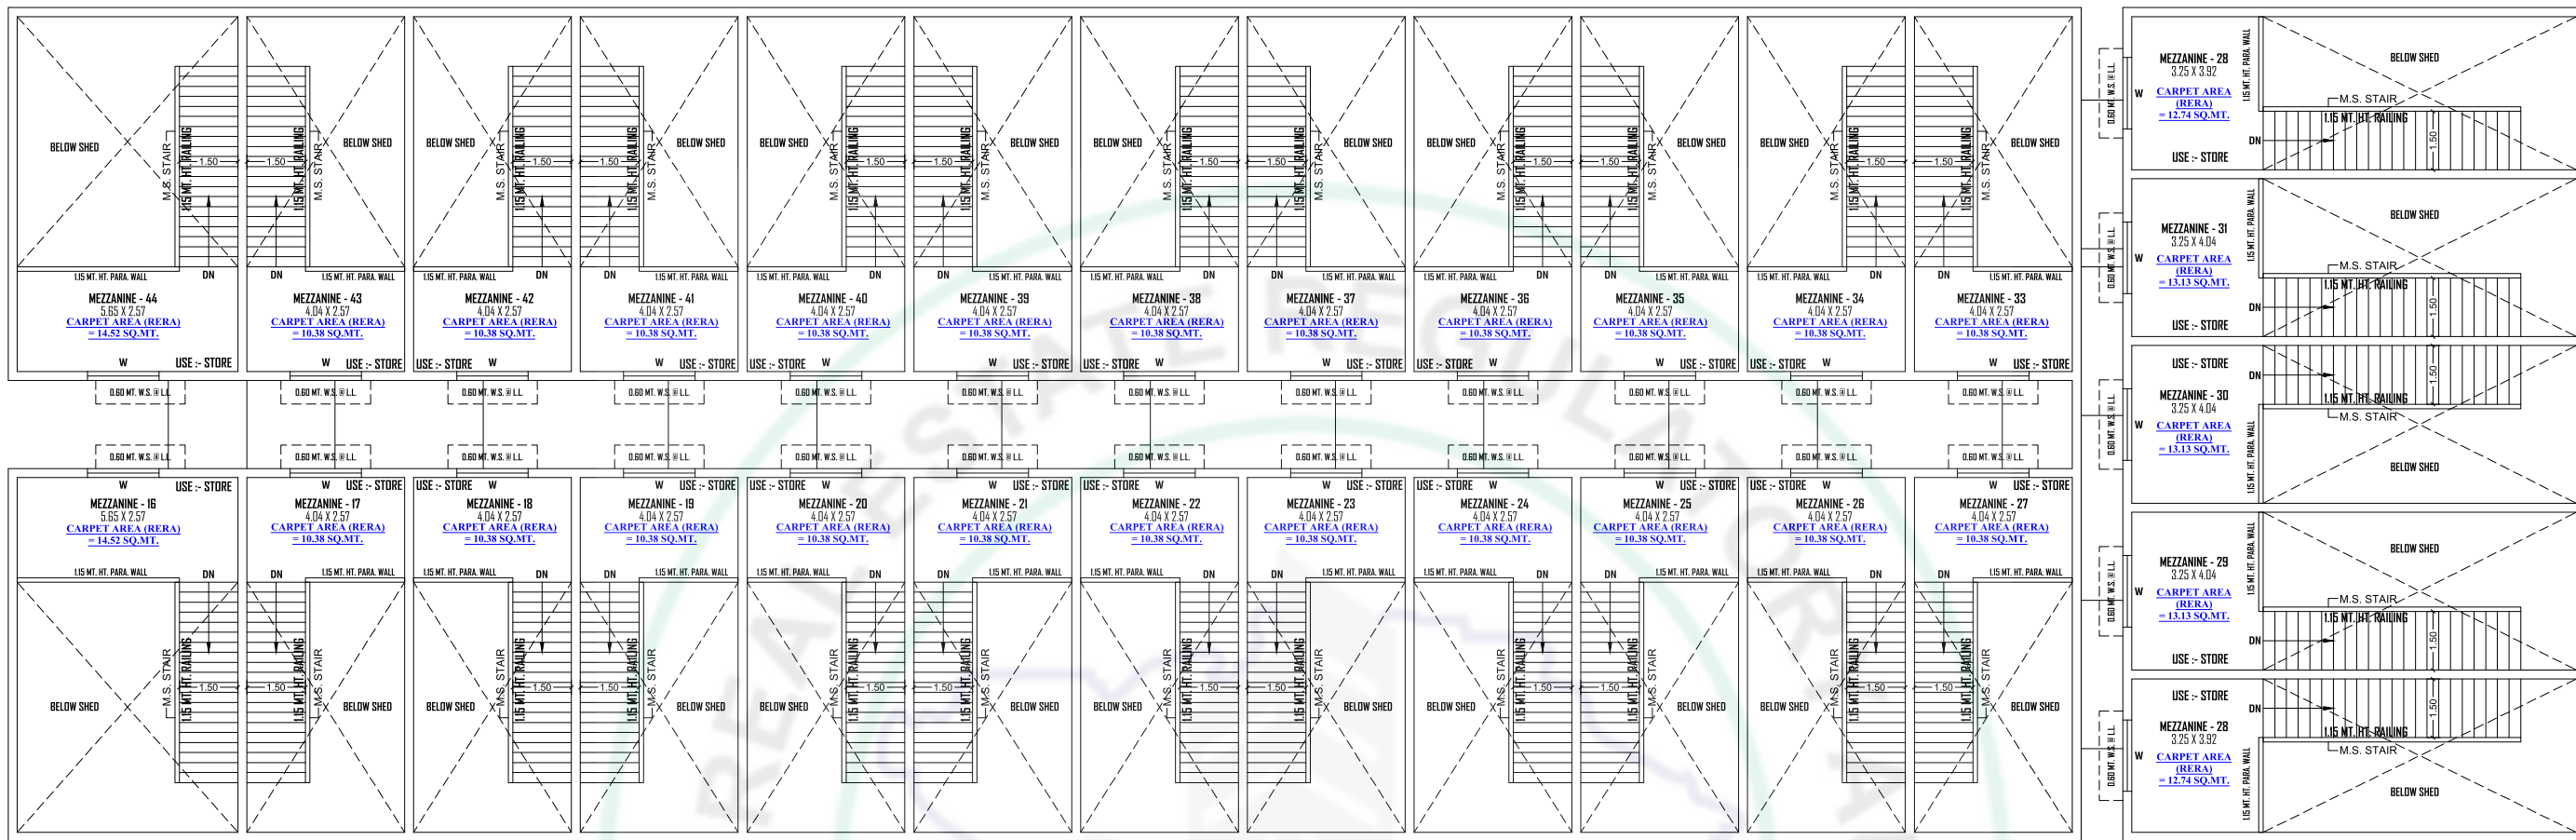


**MEZZANINE FLOOR PLAN**  
 NOTE :- ALL OUTER WALL & COMMON WALL 0.23 MT. TH. B.K WALL & INTERNAL WALL ARE OF 0.115 MT. TH. B.K WALL

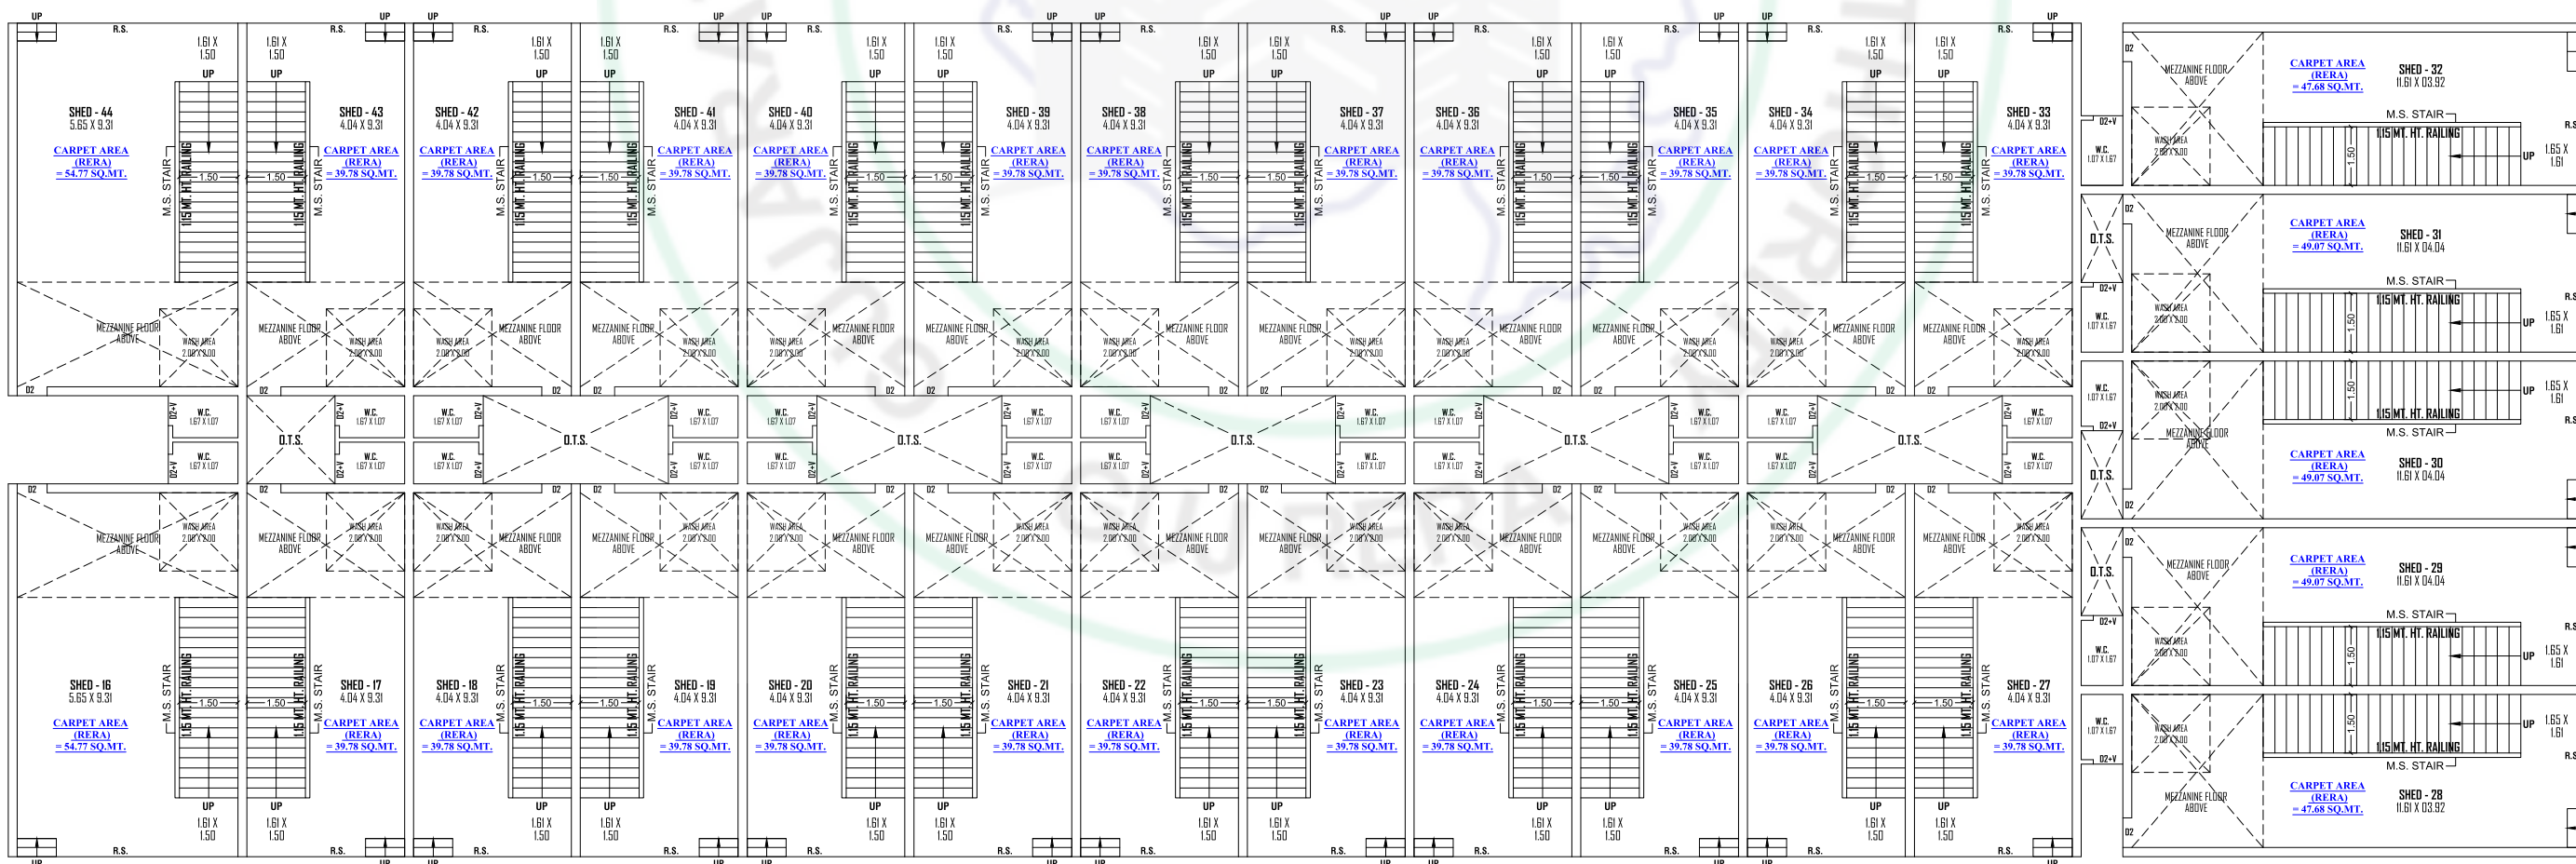


**GROUND FLOOR PLAN**  
 NOTE :- ALL OUTER WALL & COMMON WALL 0.23 MT. TH. B.K WALL & INTERNAL WALL ARE OF 0.115 MT. TH. B.K WALL

# GROUND FLOOR, MEZZANINE FLOOR PLAN ( BLOCK - C )

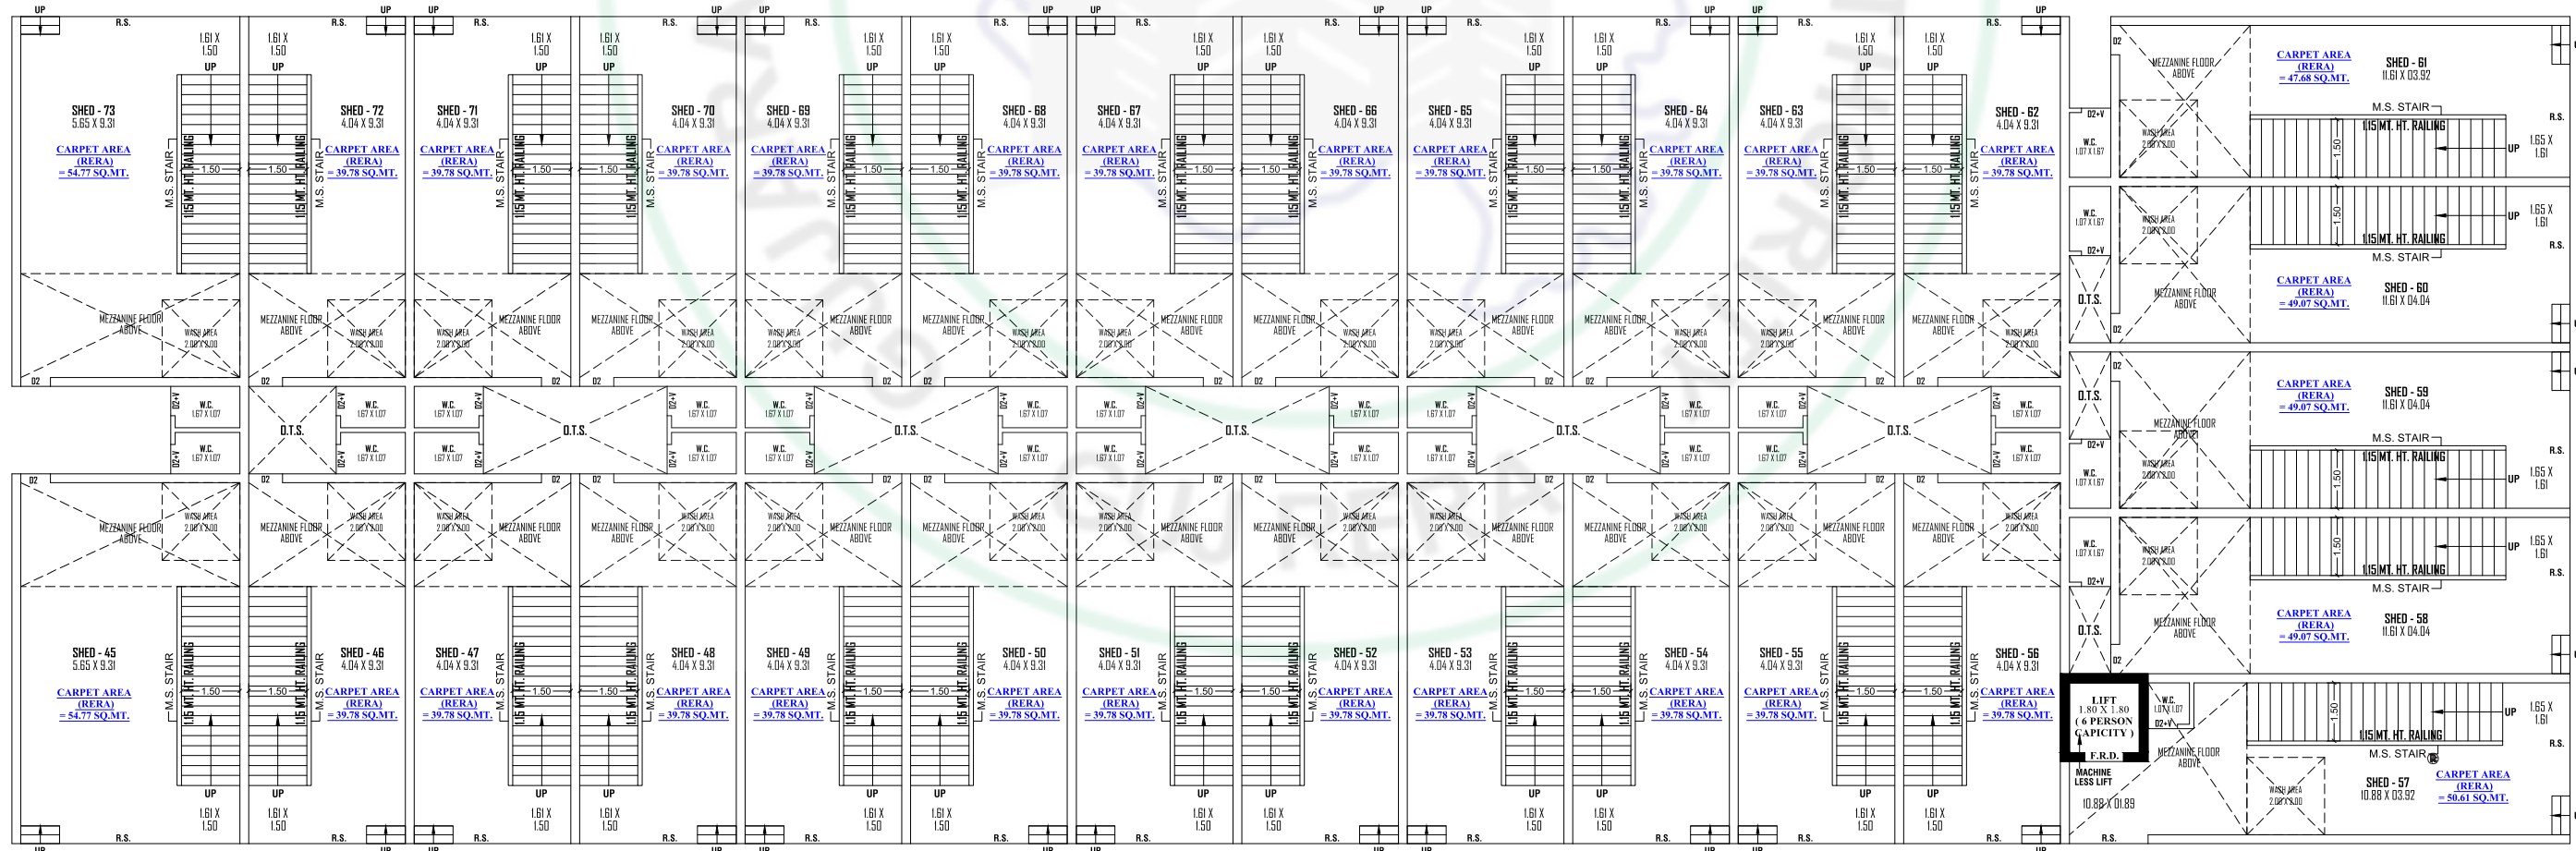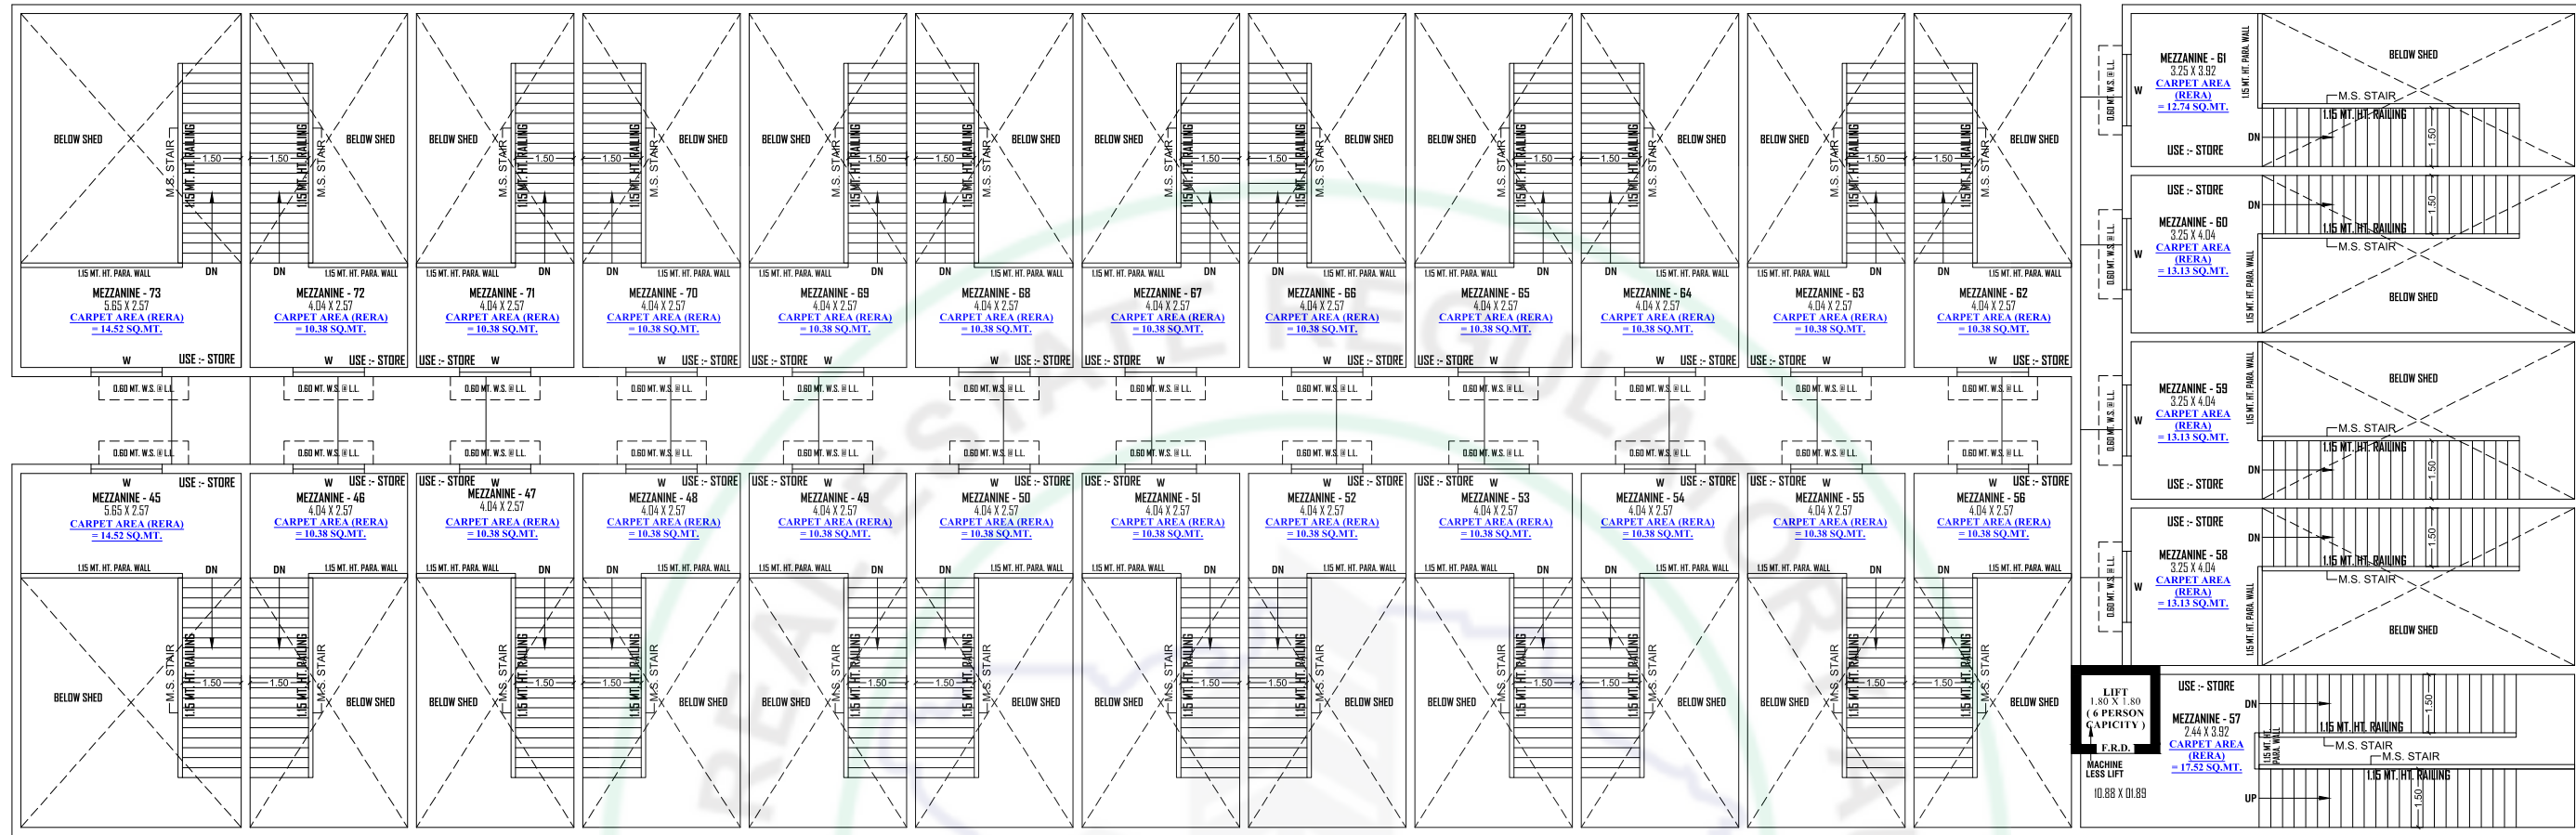


2nd FLOOR FLOOR PLAN (BLOCK - A) Shed No. 15

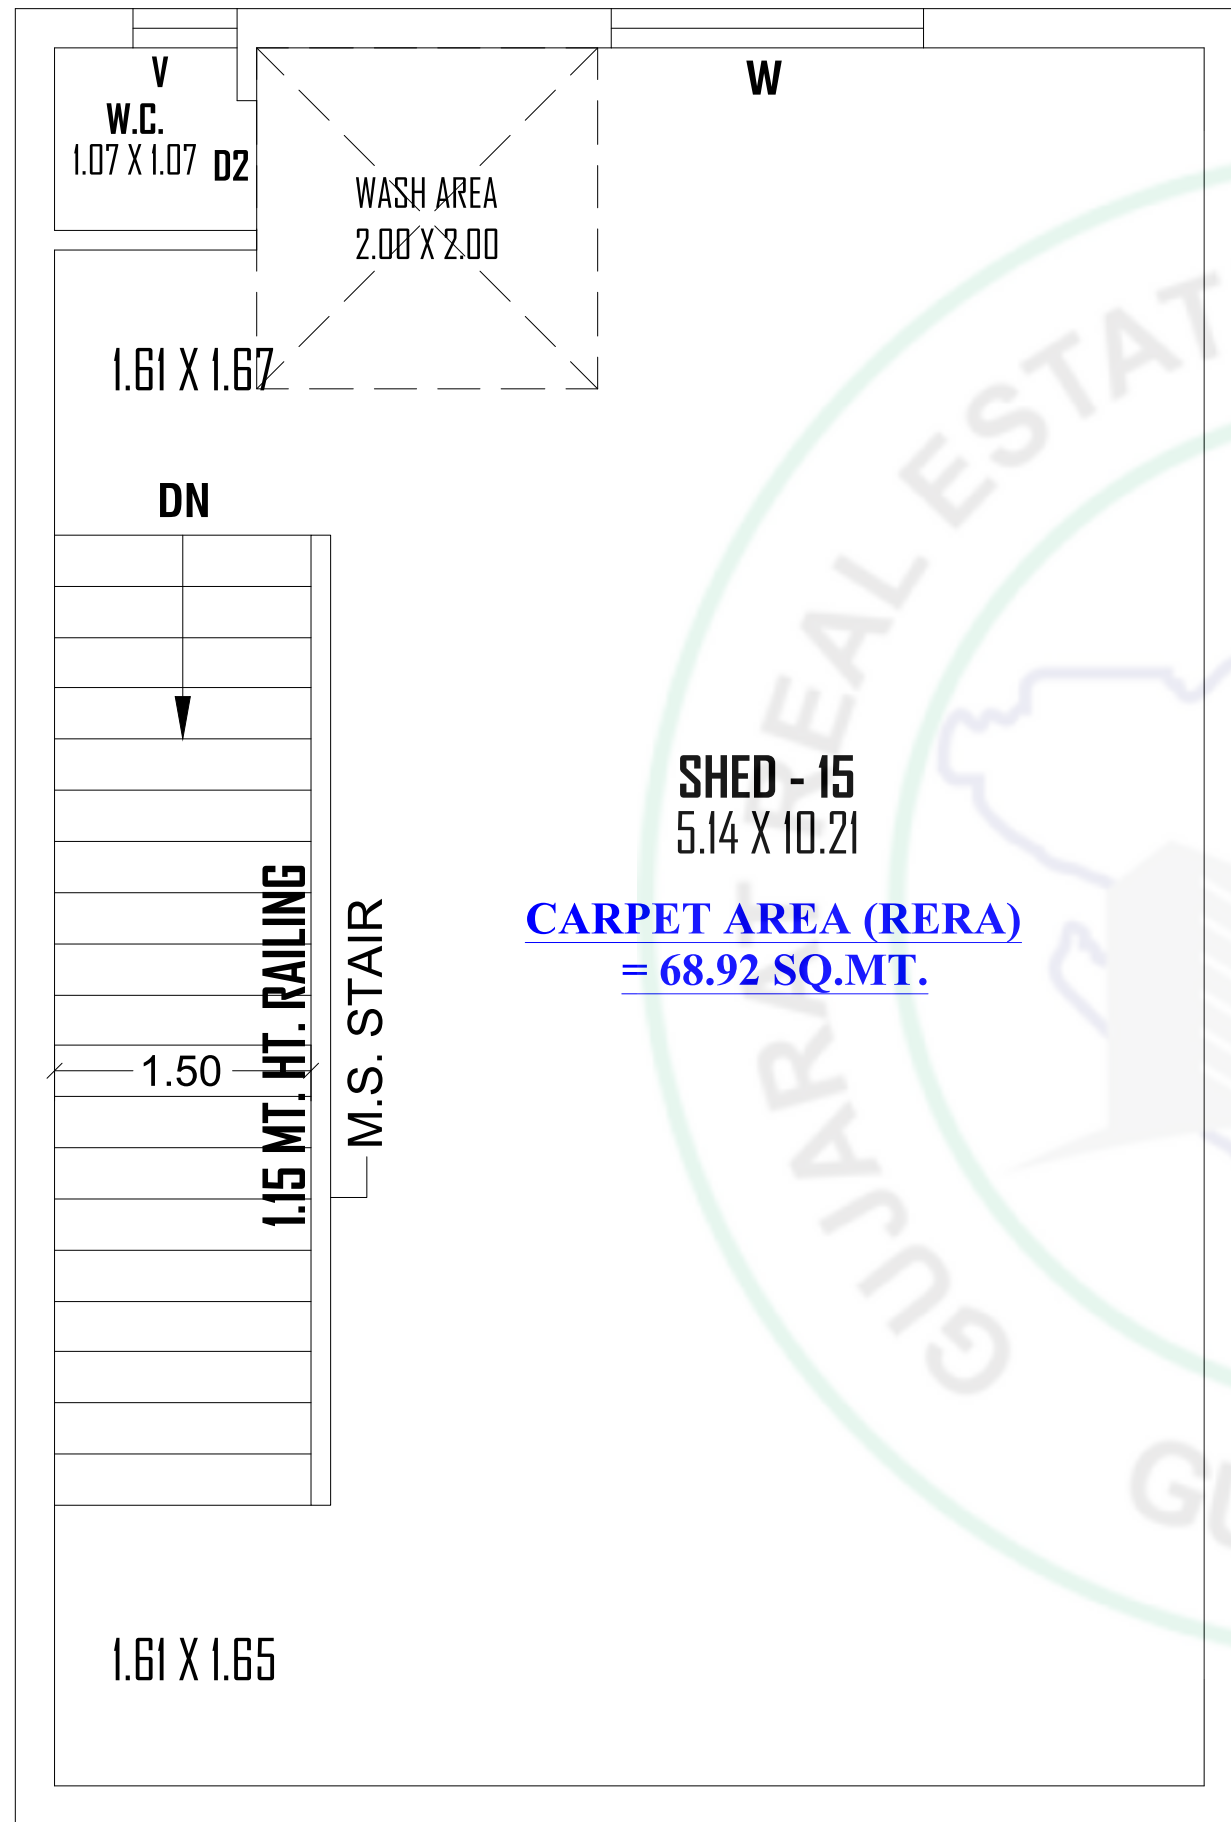

2ND FLOOR PLAN

NOTE :- ALL OUTER WALL & COMMON WALL 0.23 MT. TH. B/K WALL & INTERNAL WALL ARE OF 0.115 MT. TH. B/K WALL

1st FLOOR, 2nd FLOOR FLOOR PLAN (BLOCK - C)

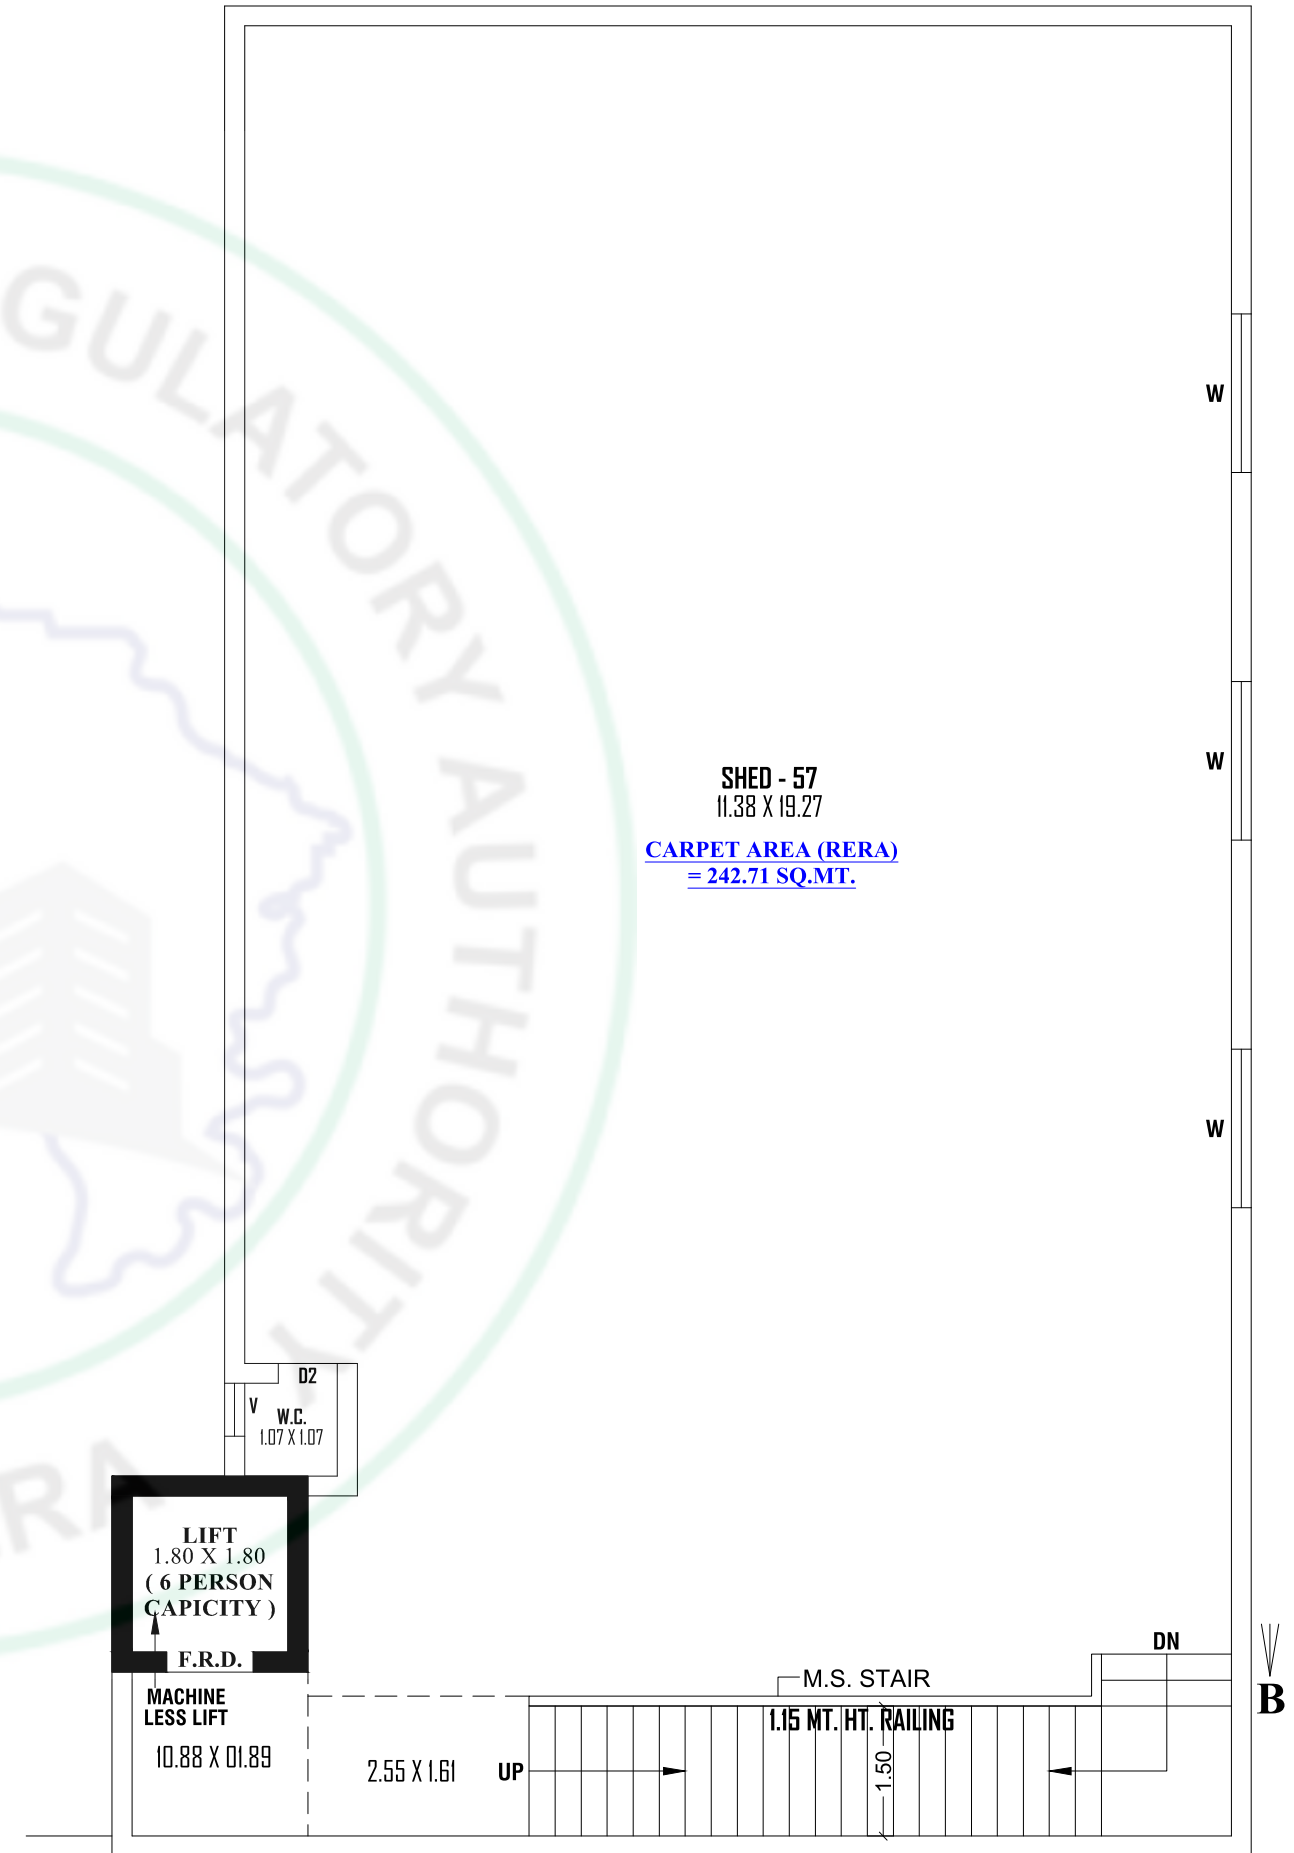

1ST & 2ND FLOOR PLAN

NOTE :- ALL OUTER WALL & COMMON WALL 0.23 MT. TH. B/K WALL