



VISION
ASPIRE



VISION ASPIRE



GROUND FLOOR PLAN

LAGU PL

ADJ. SR. NO.297/1P LAND

A - OPEN PARKING
163.84 SQ.MT.


COMMON PLOT
340.00 SQ.MT.


☐ D.G.SET
☐ TRANSFORMER

B - BUILDING


FOR TWO WHEELER RAMP 2.03 M.T. WIDE
FOR TWO WHEELER RAMP 1:7


ADJ. SR.

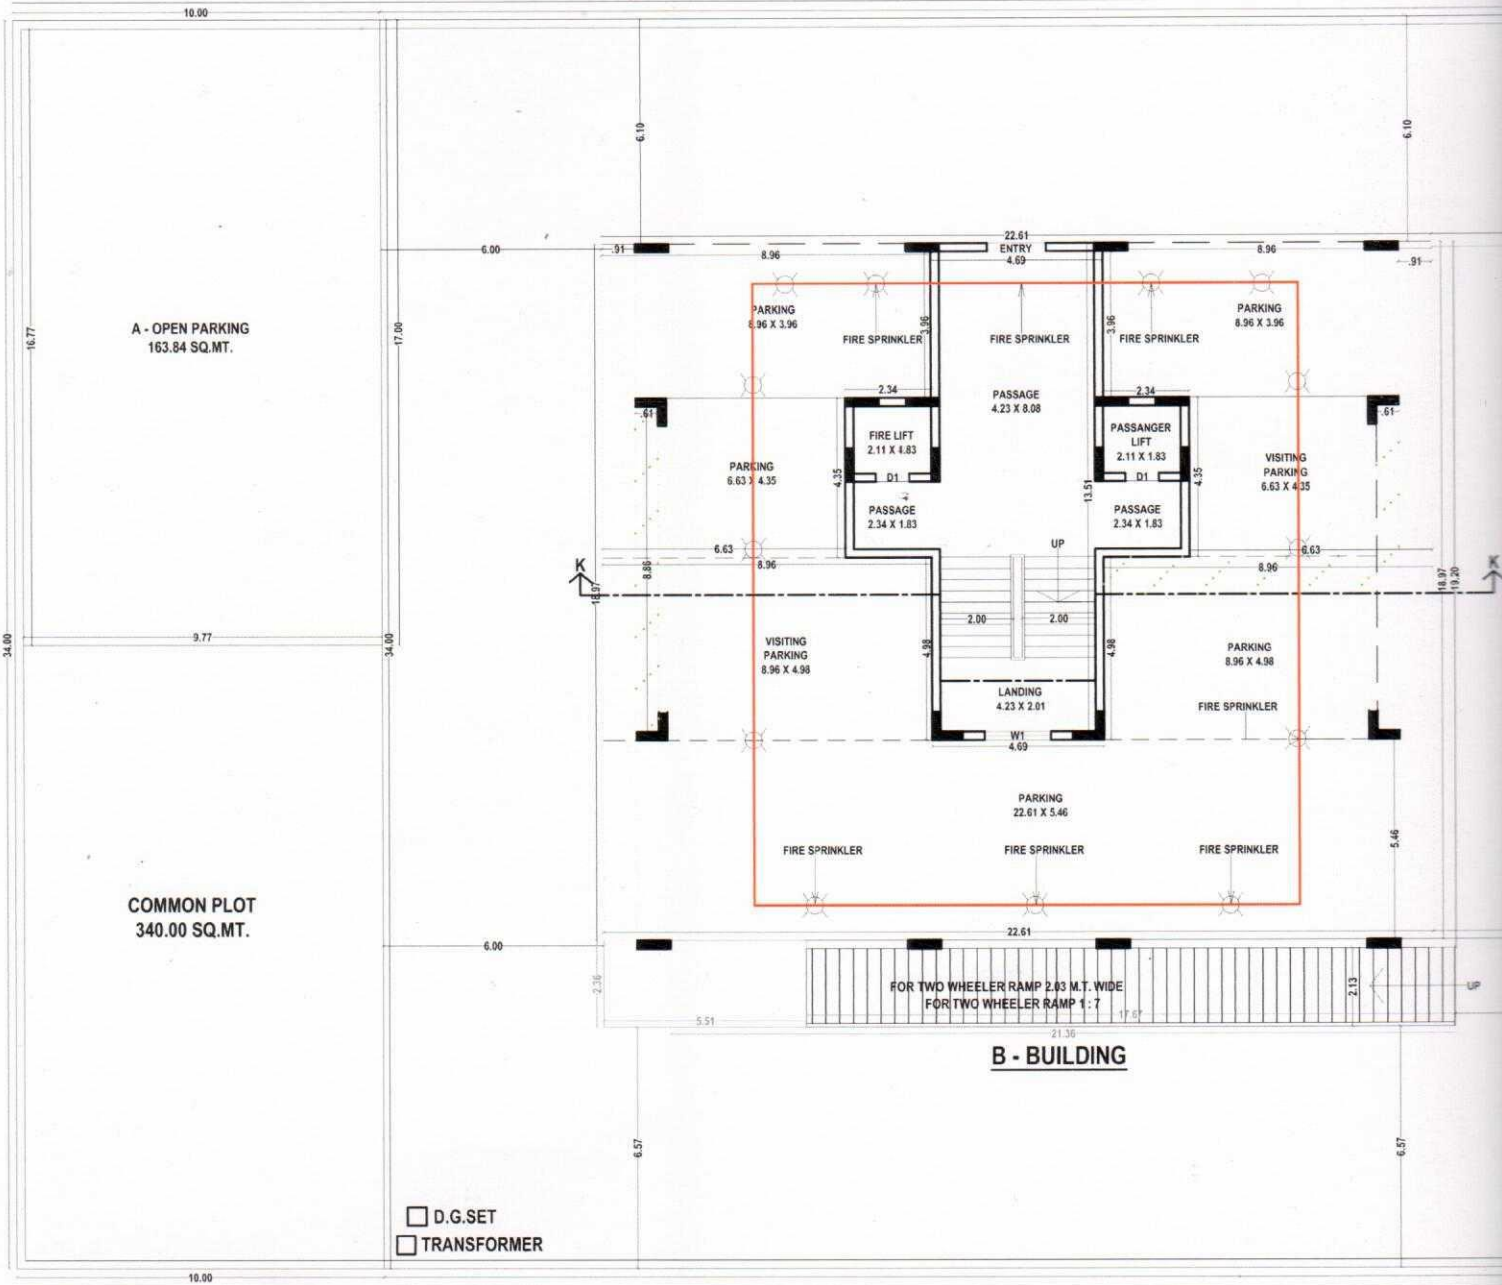


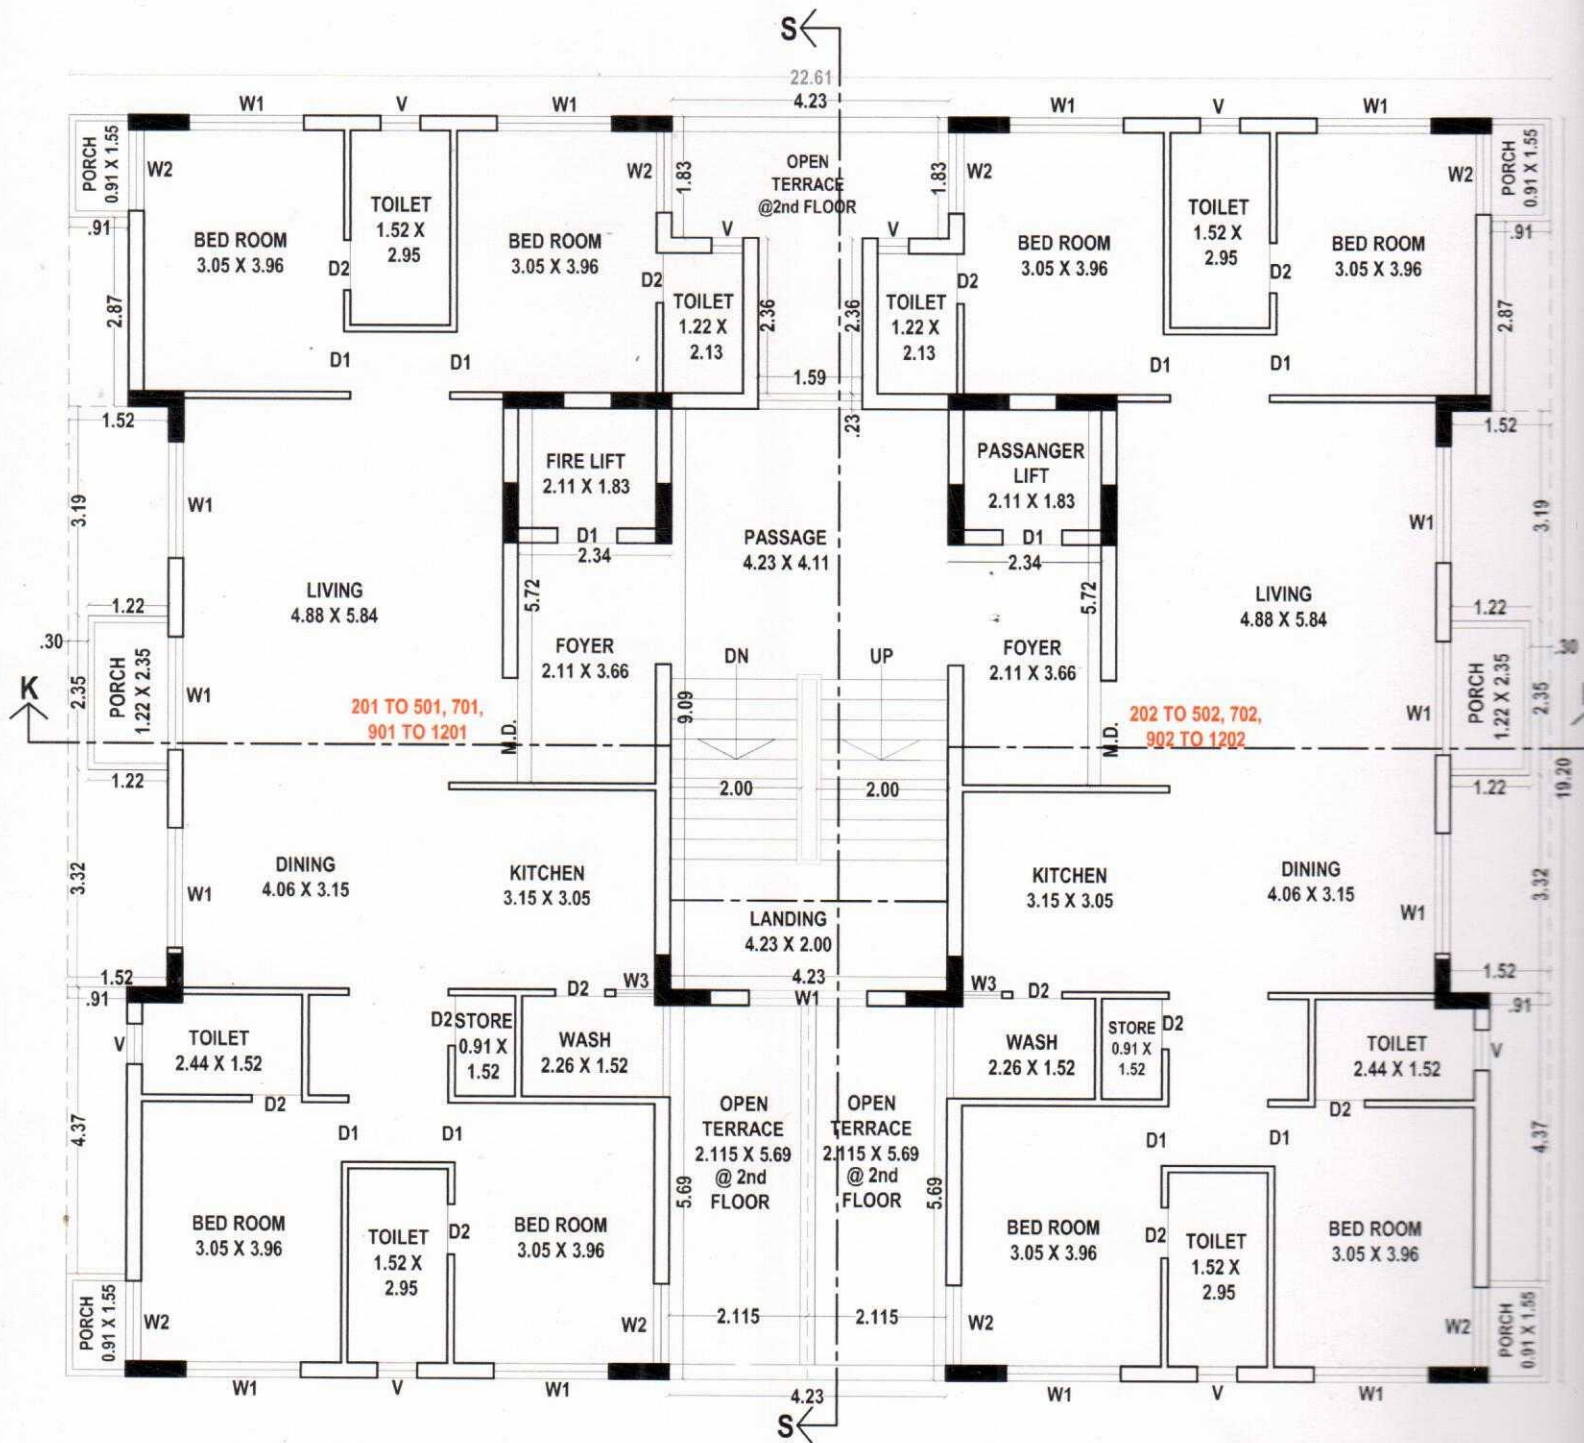



A-BUILDING
6th & 8th & 13th FLOOR PLAN

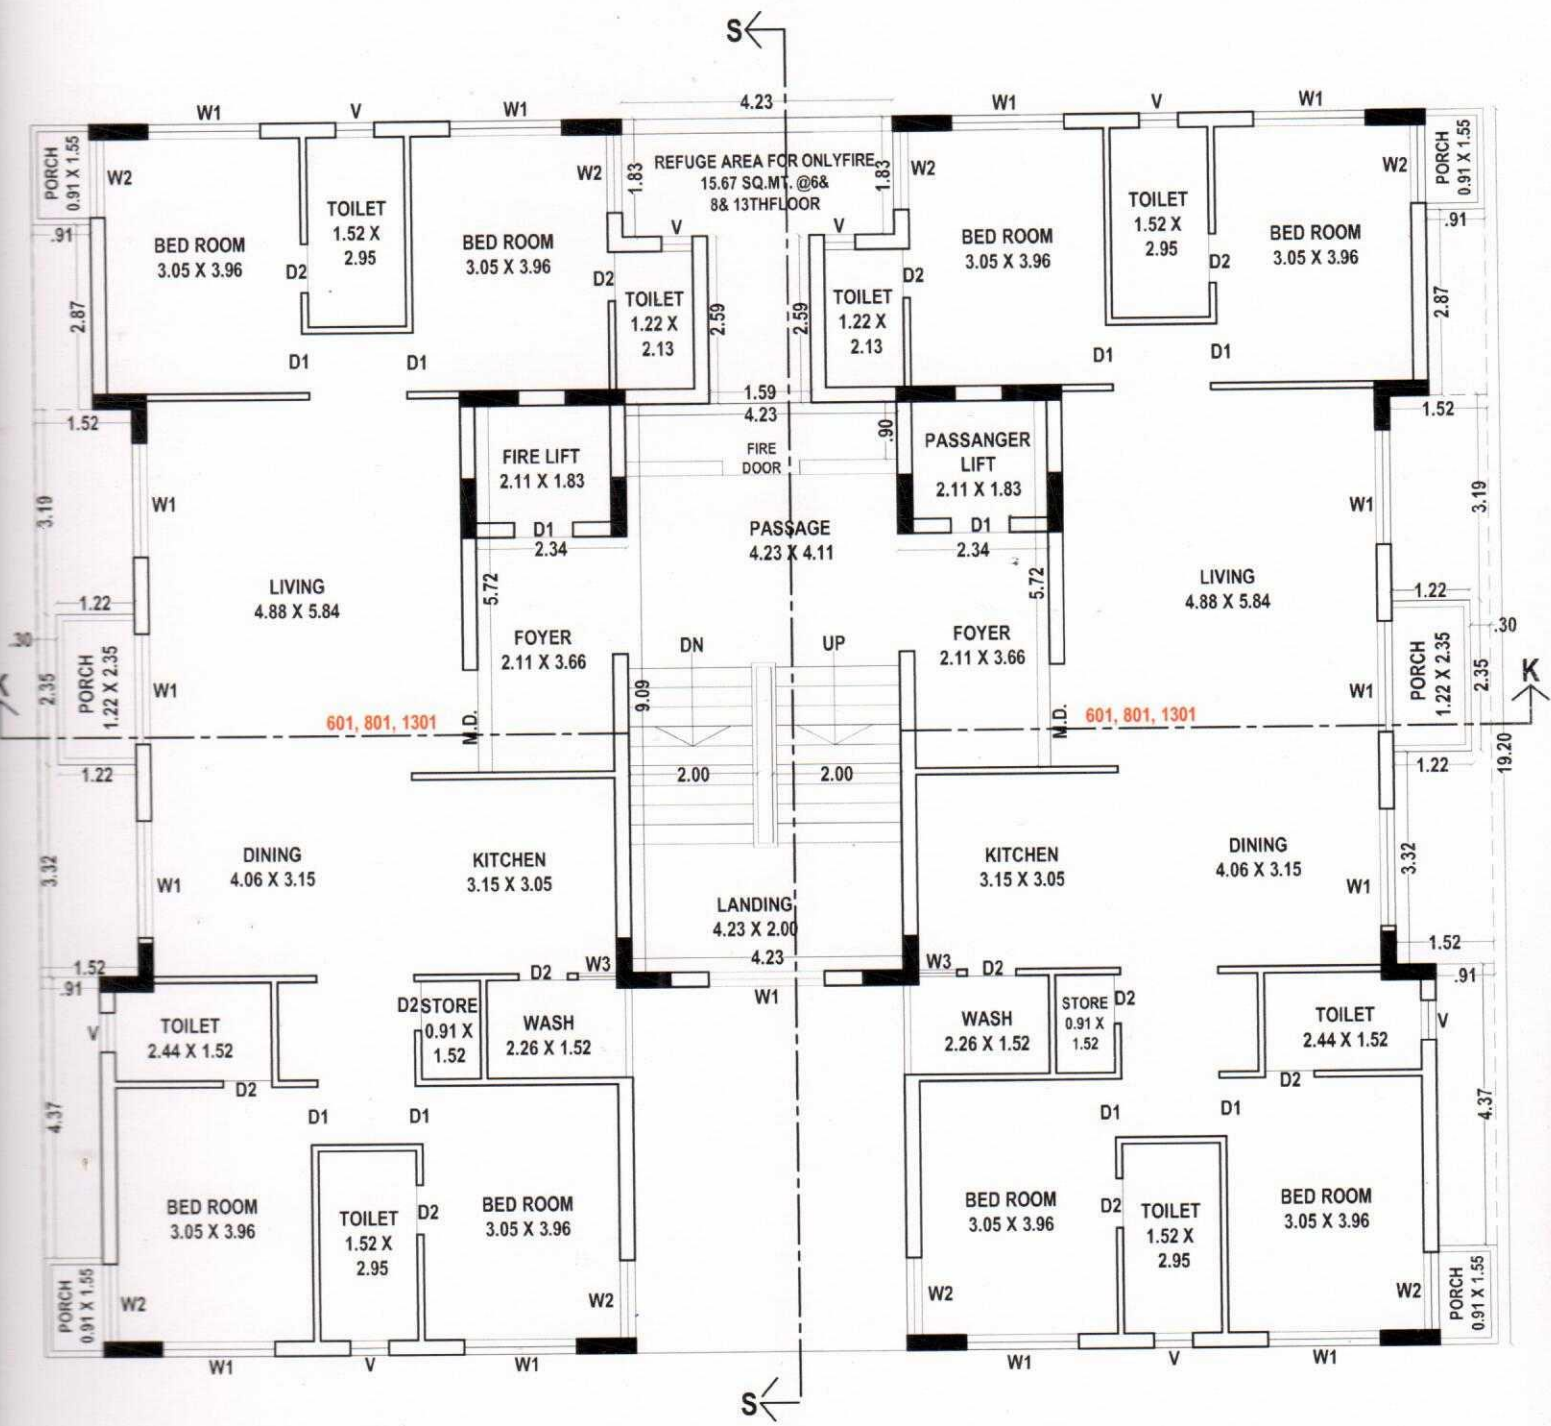


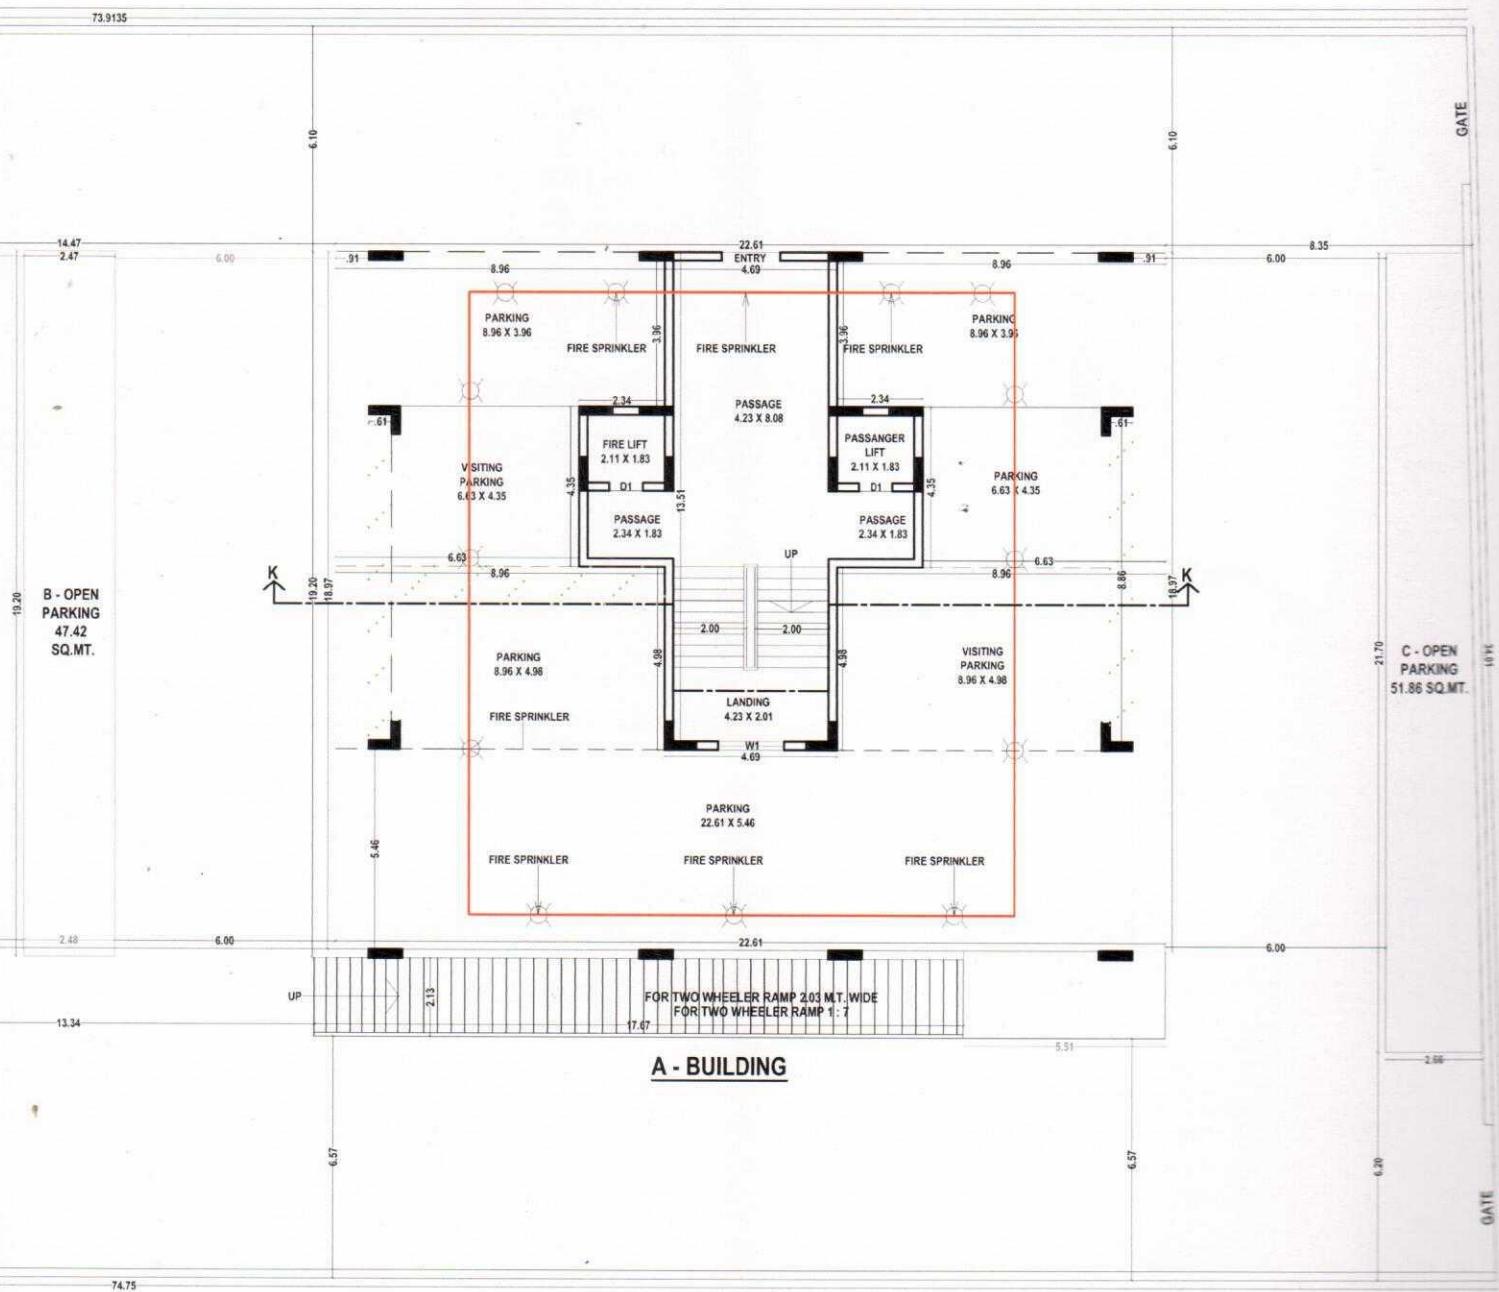


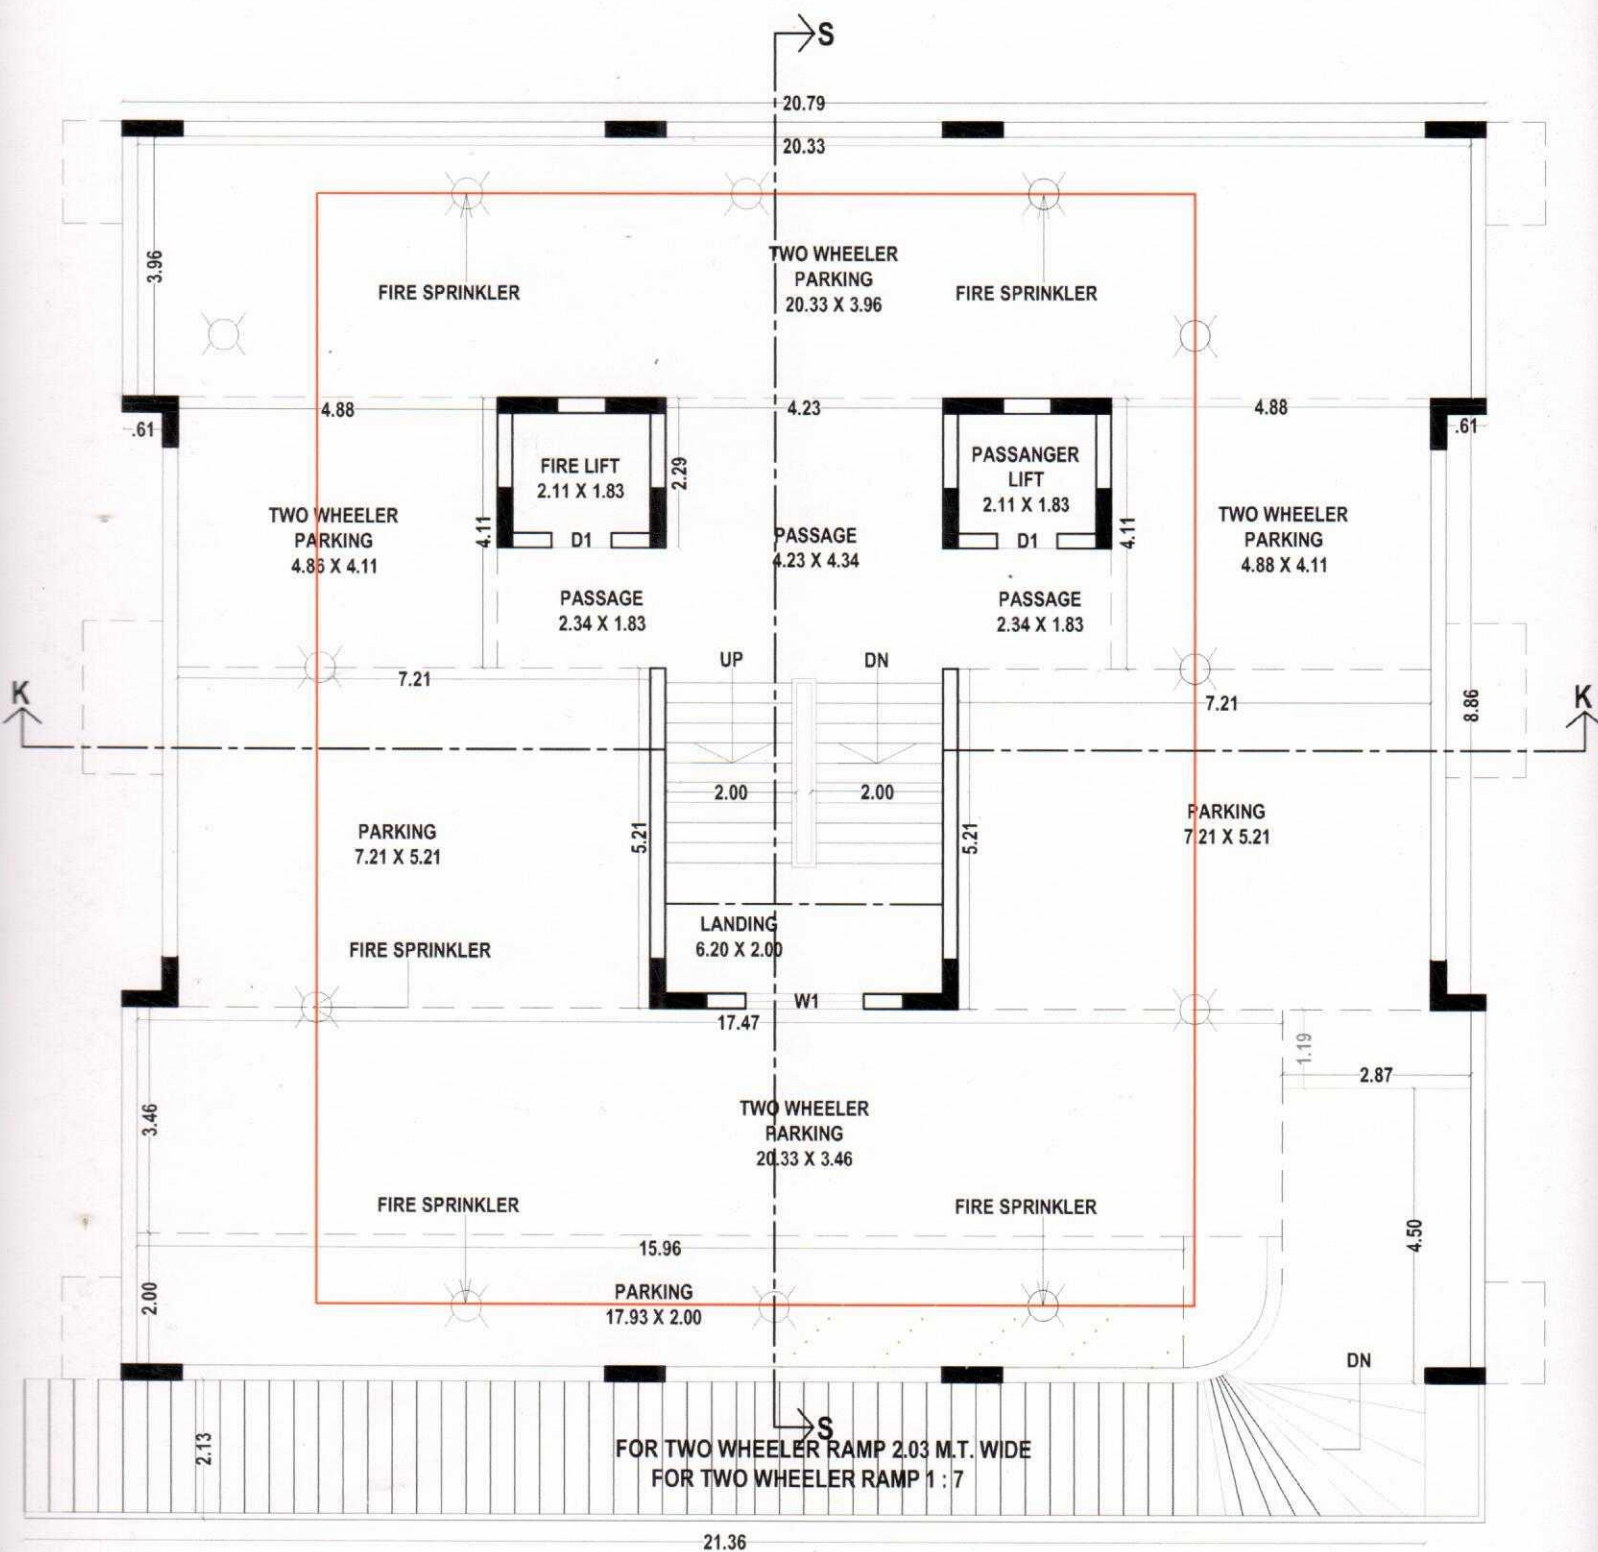


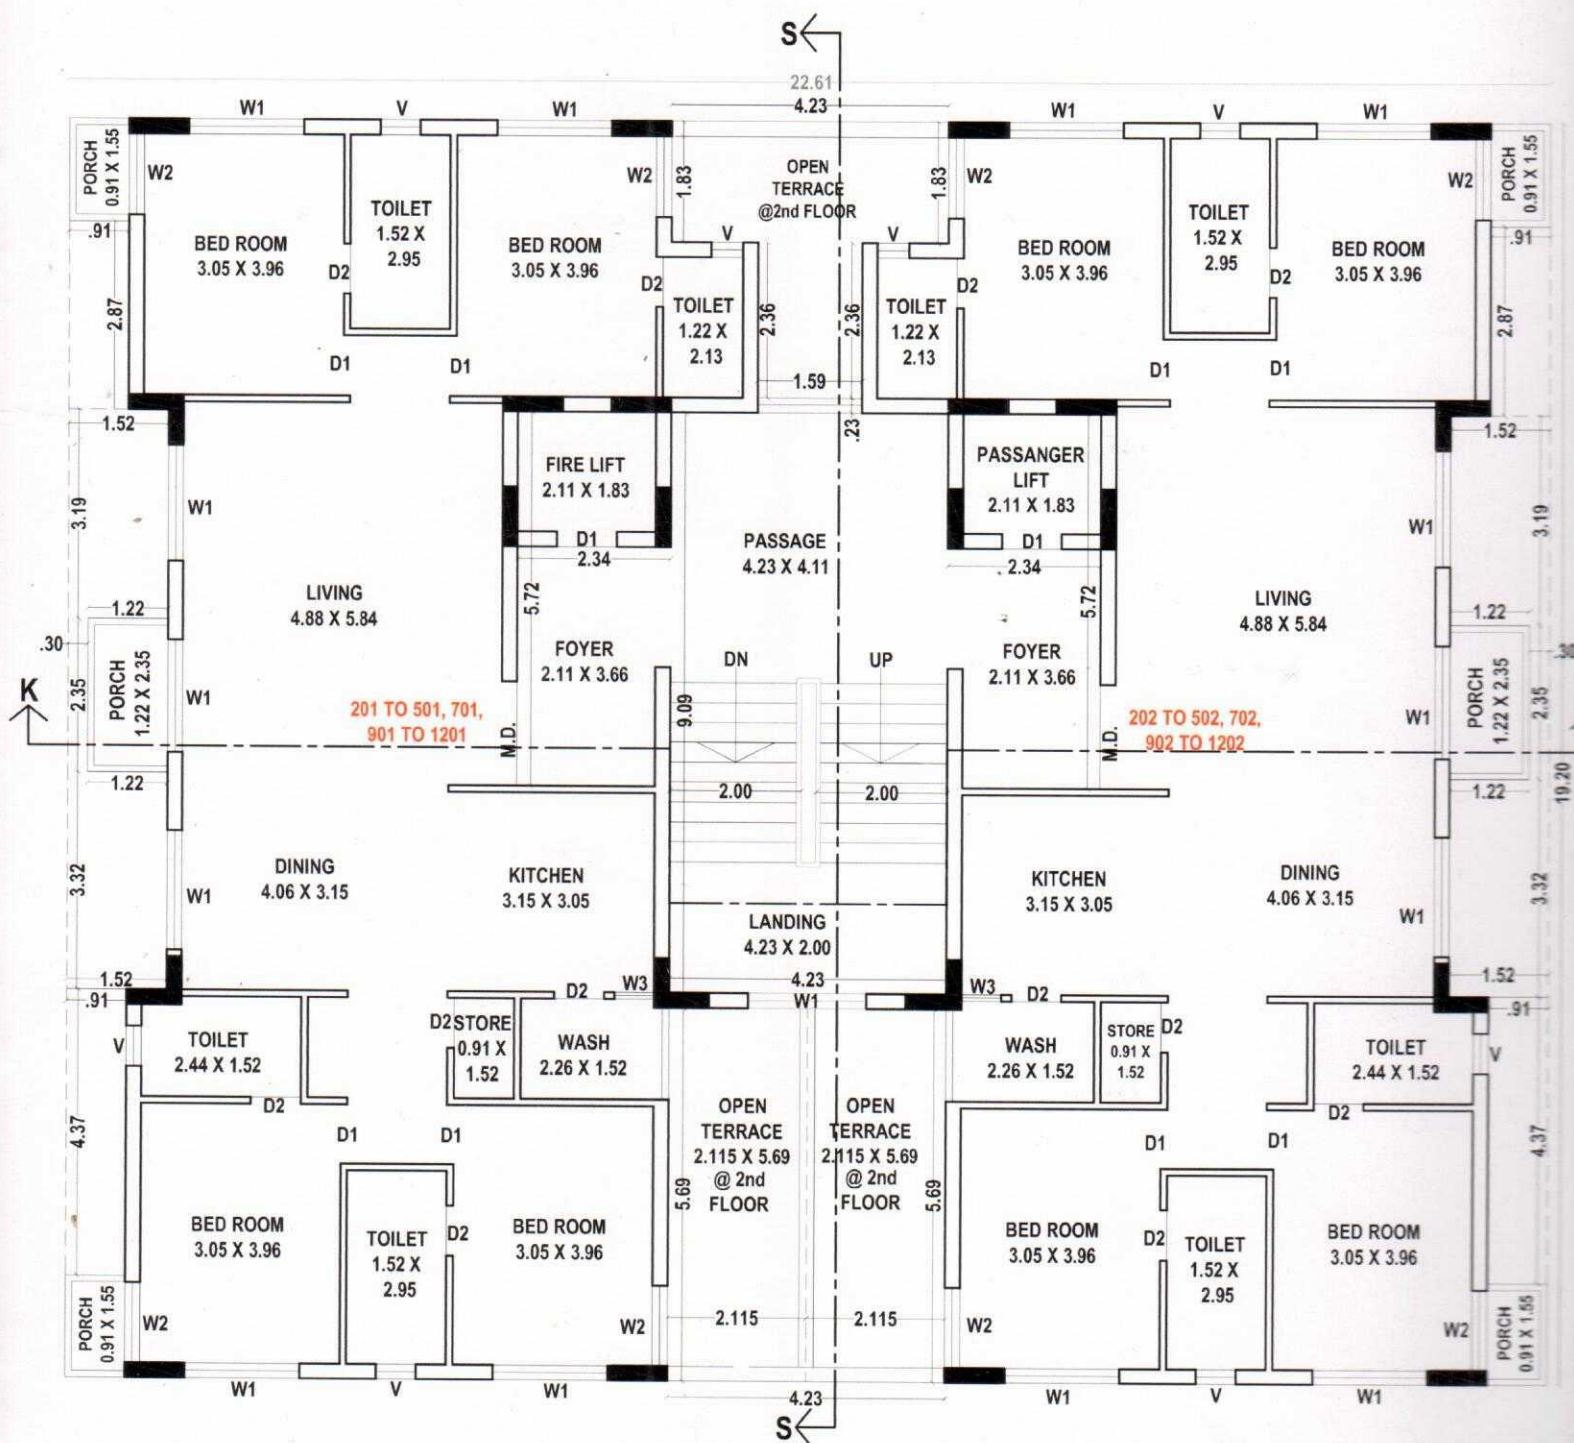

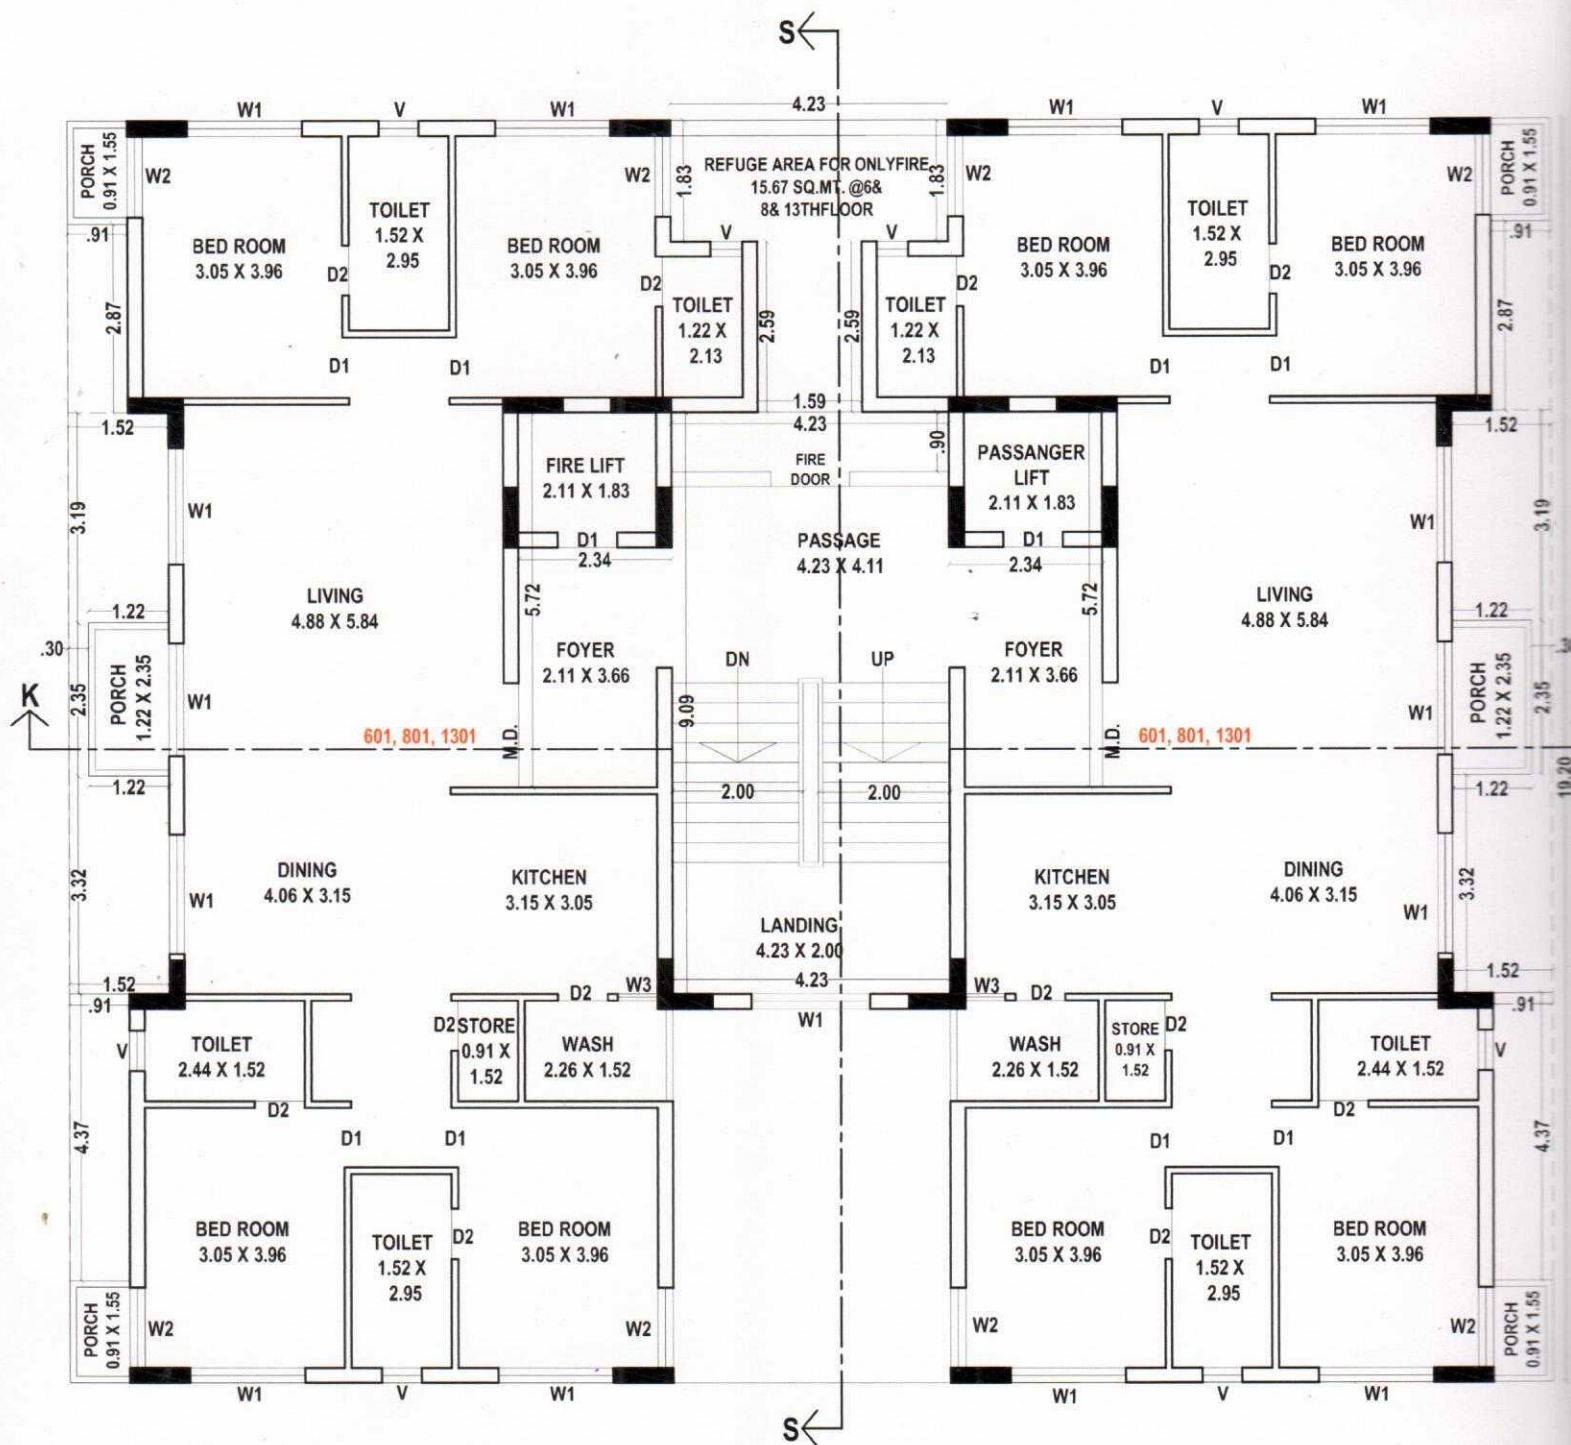

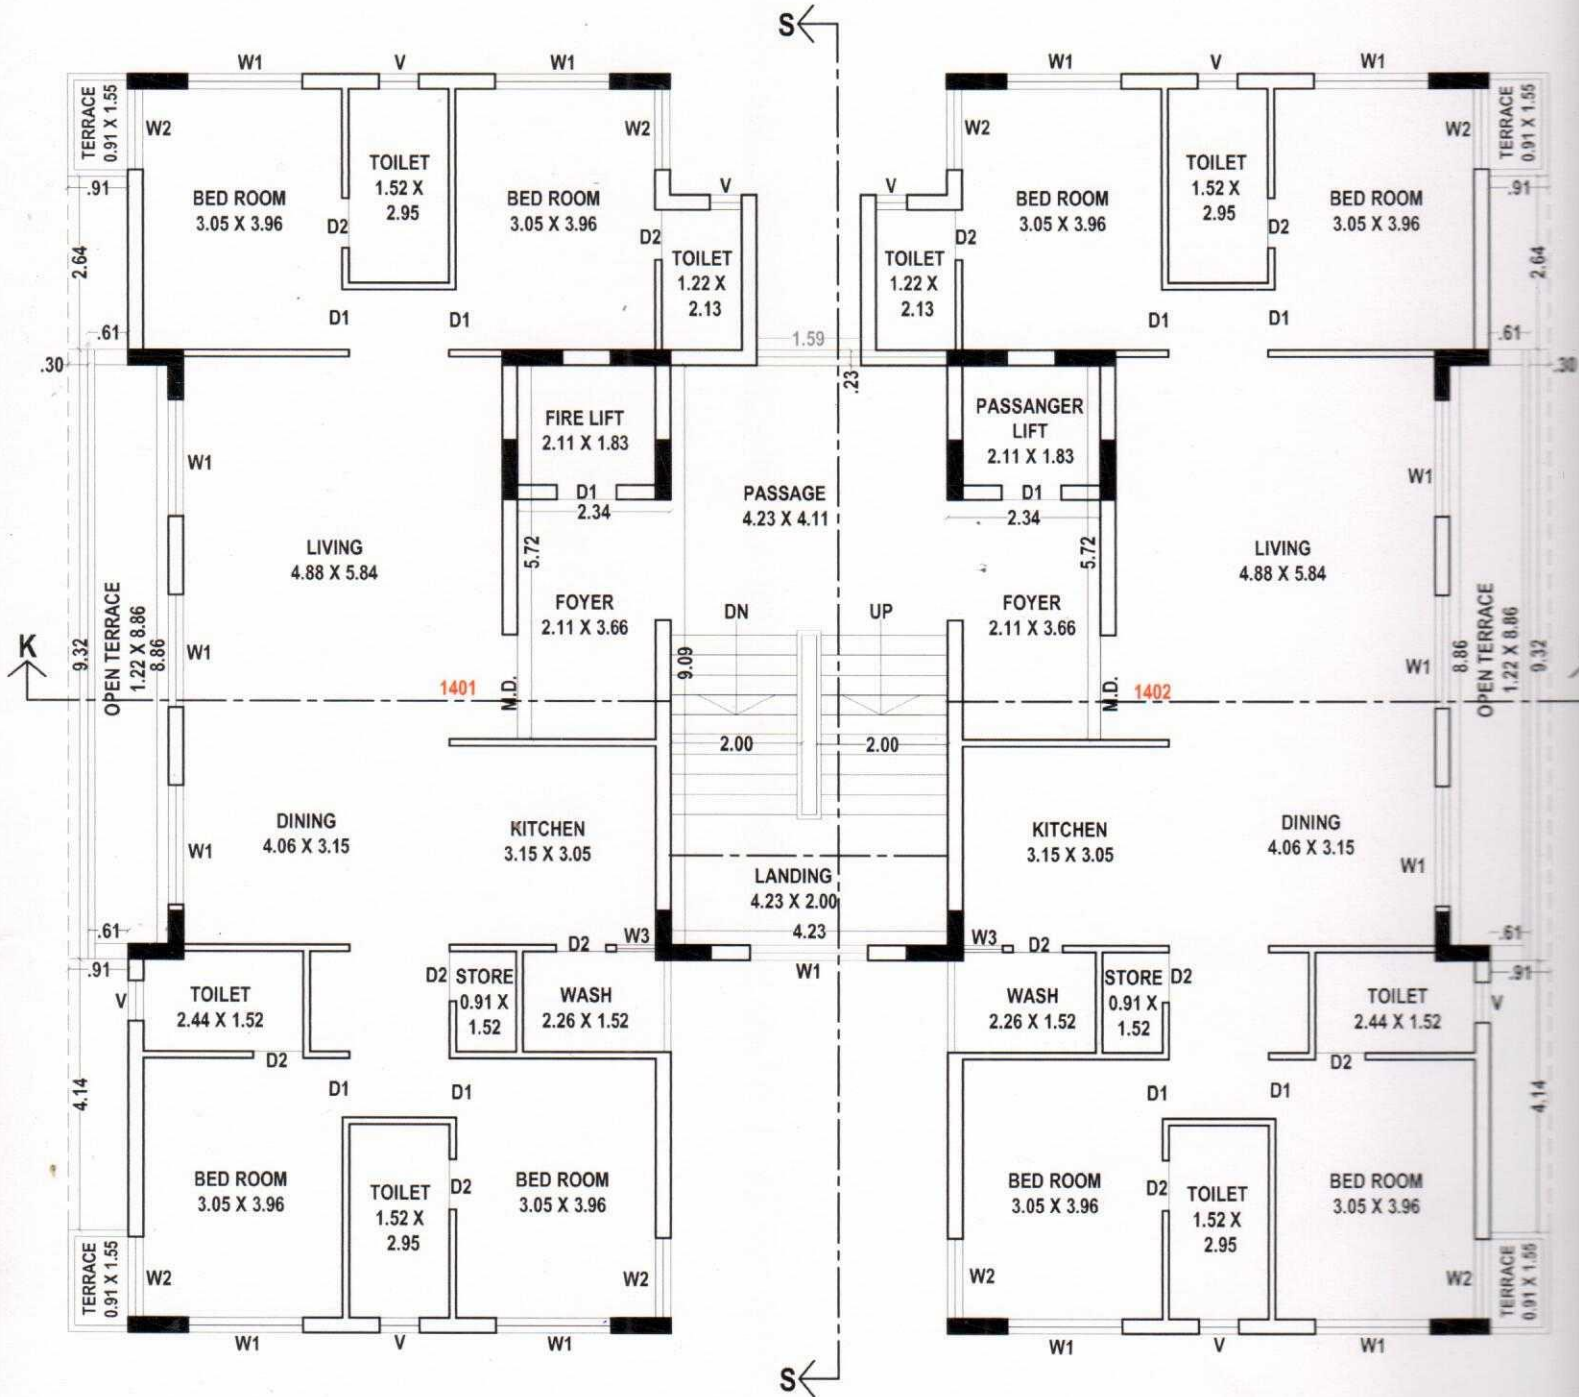

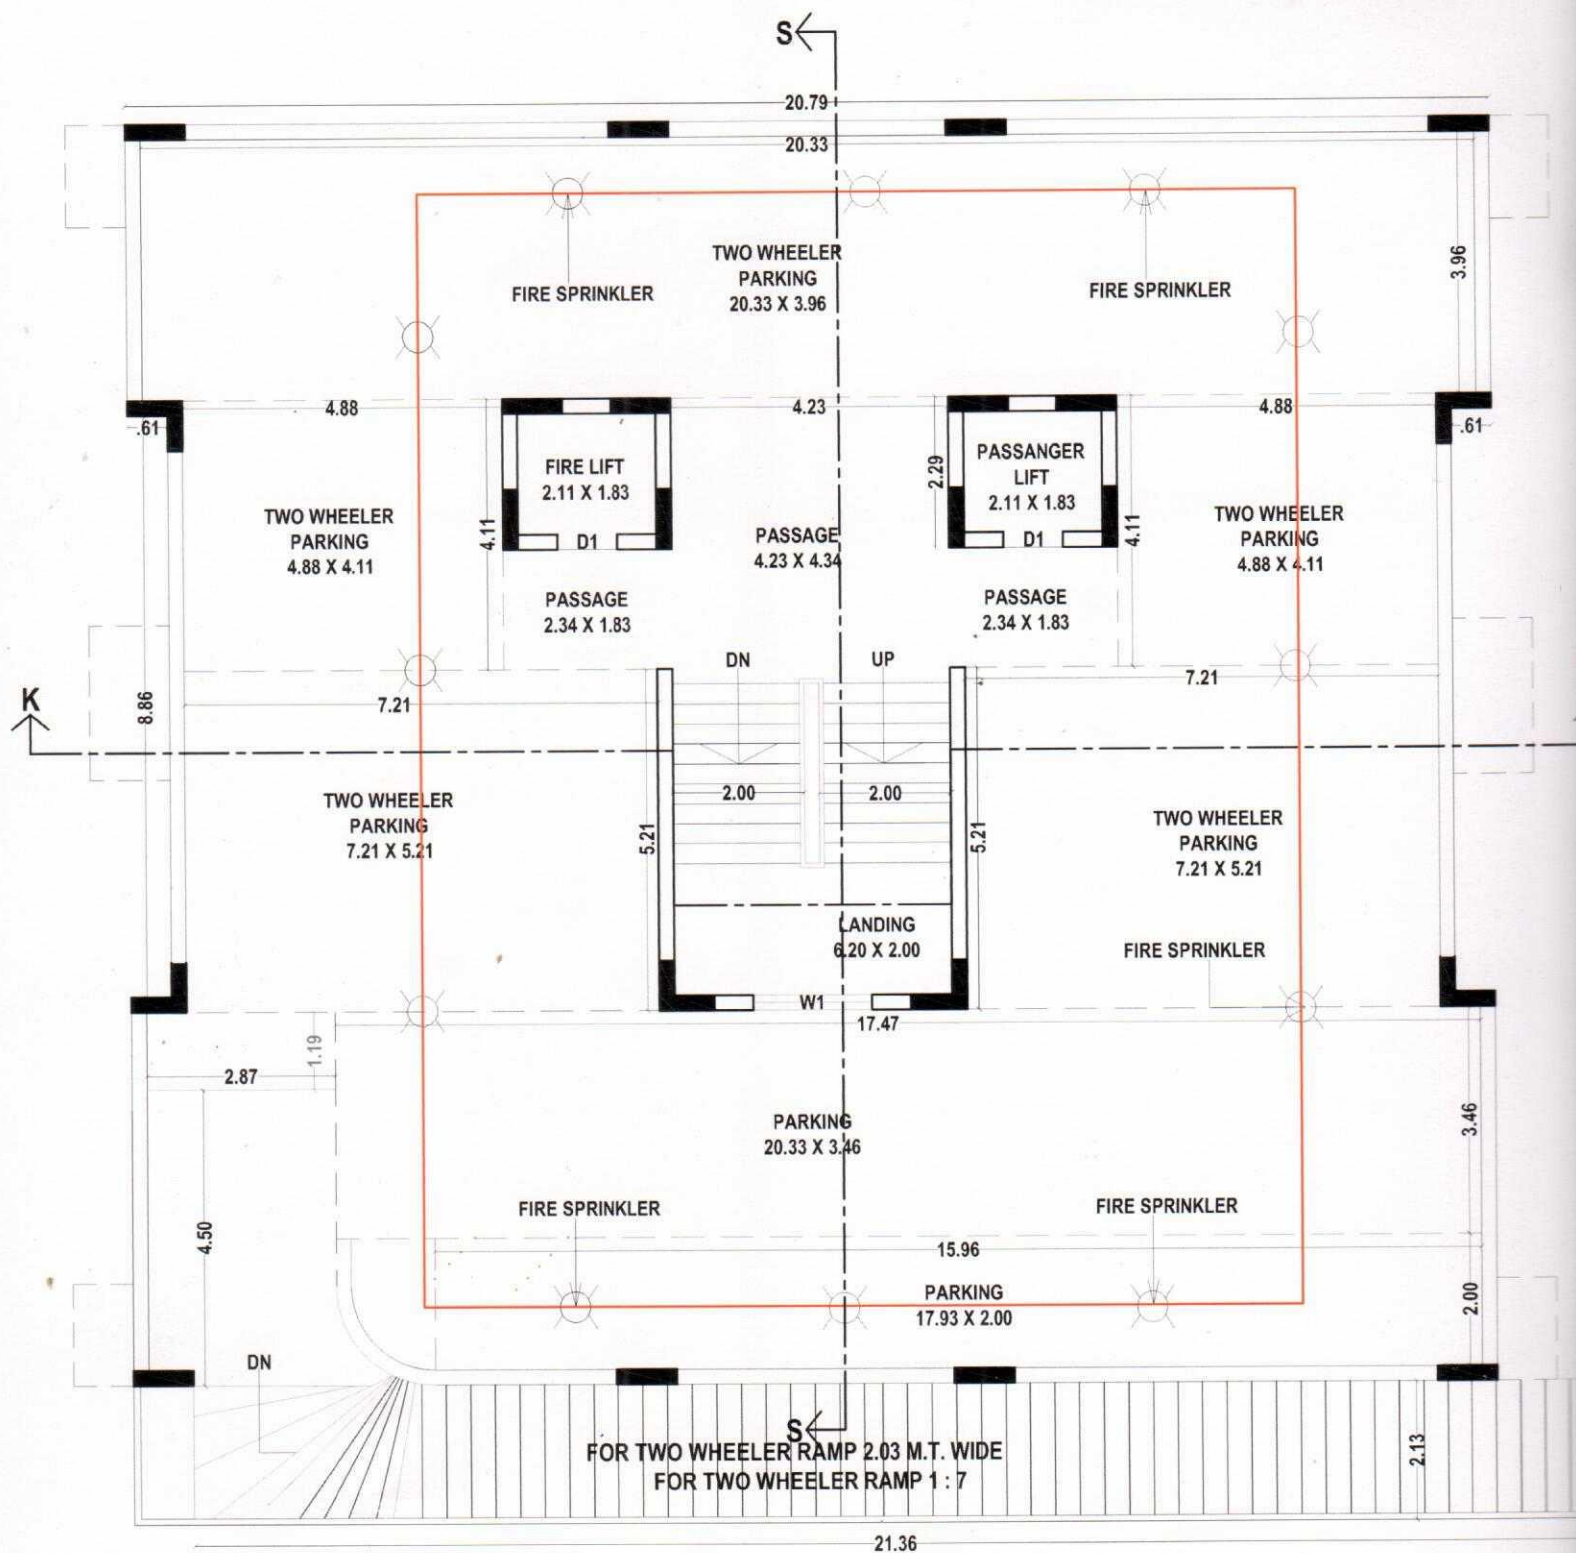

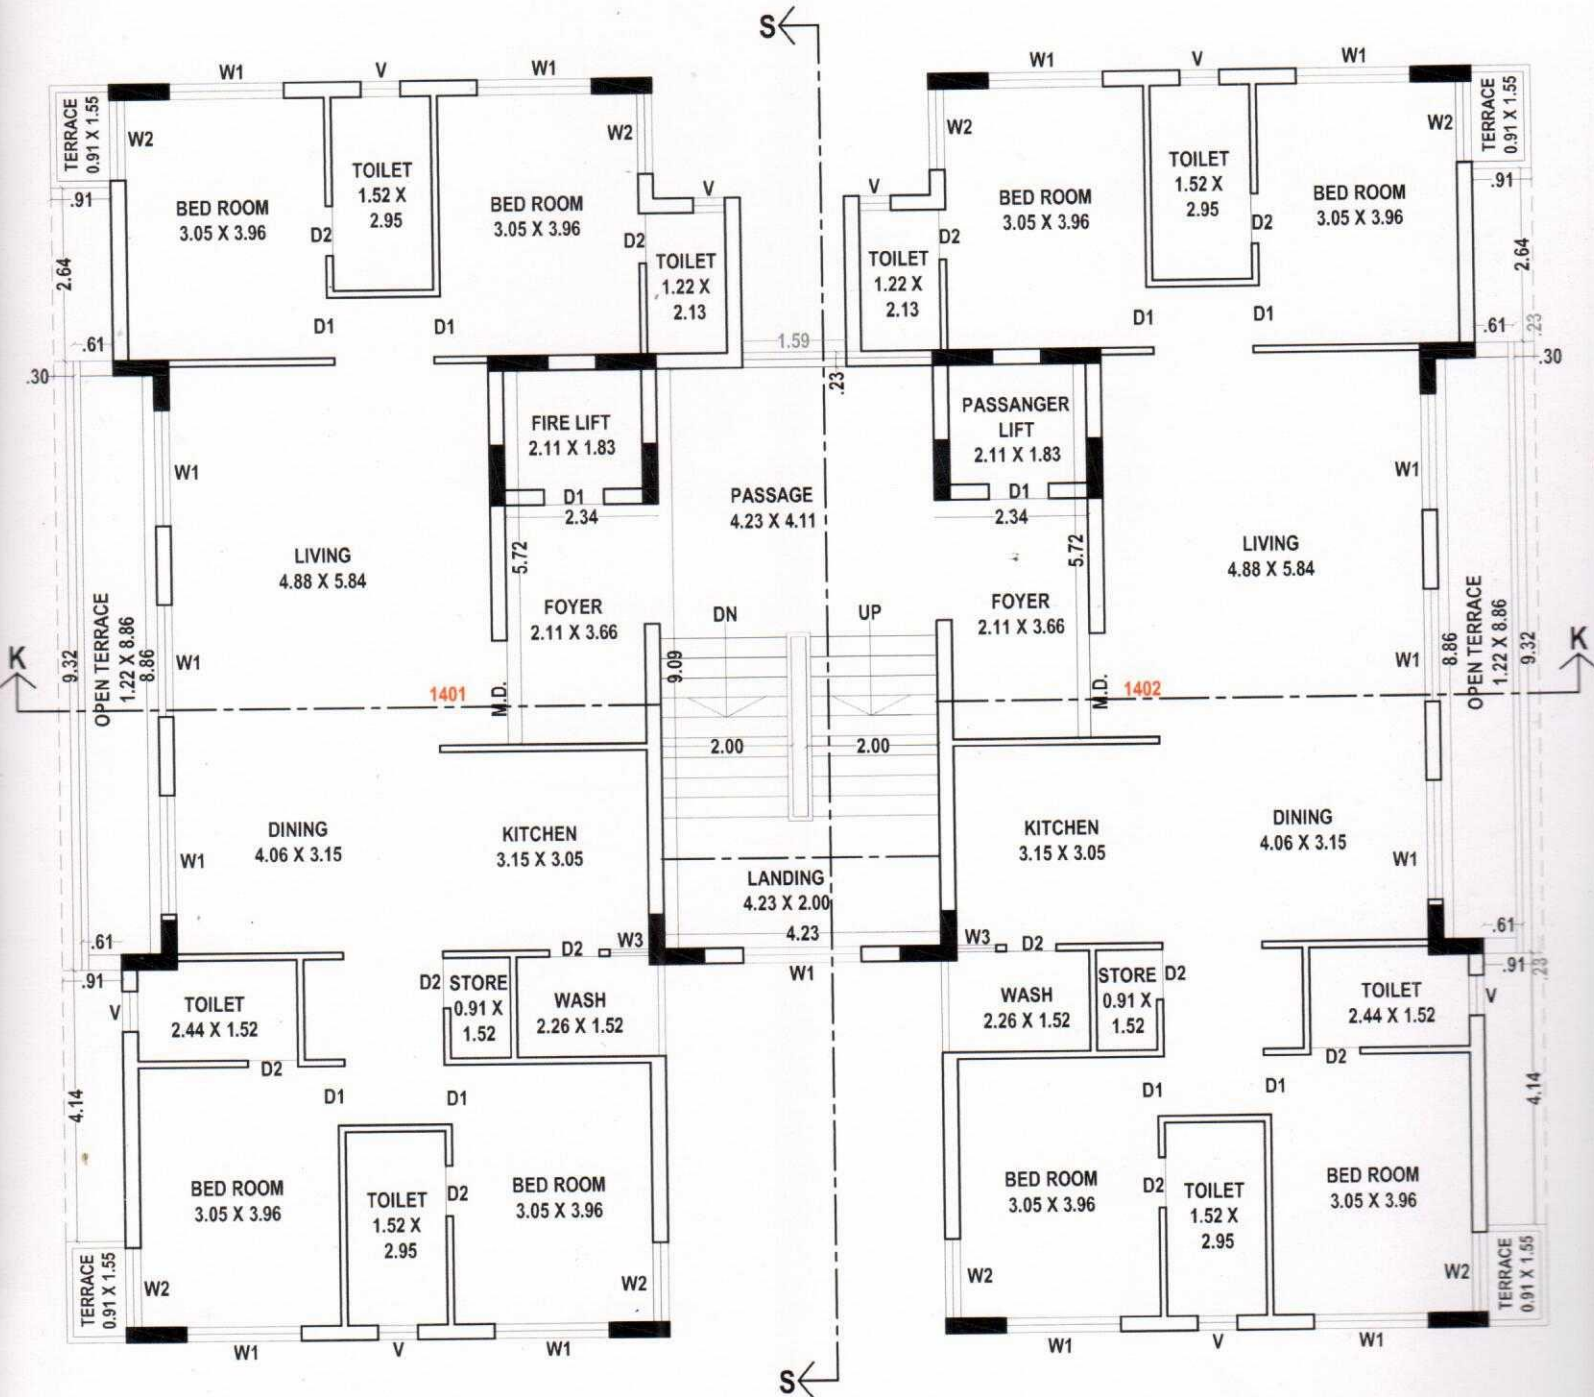

SPECIFICATION

FLOORING

Vitrified Tiles Flooring in Flats.

WINDOWS

Standard Sliding Aluminium Windows.

KITCHEN/STORE

Premium Vitrified Tiles For Flooring And Kota Shelf.

DOOR

Decorative Main Door. We Do Not Provide Any Internal Doors.

PAINT

Internal Wall Putty Paint.


ELECTRIFICATION

ISI Copper Wiring With Modular Switches.

TOILETS

Standard Sanitary Wares.

KEY PLAN

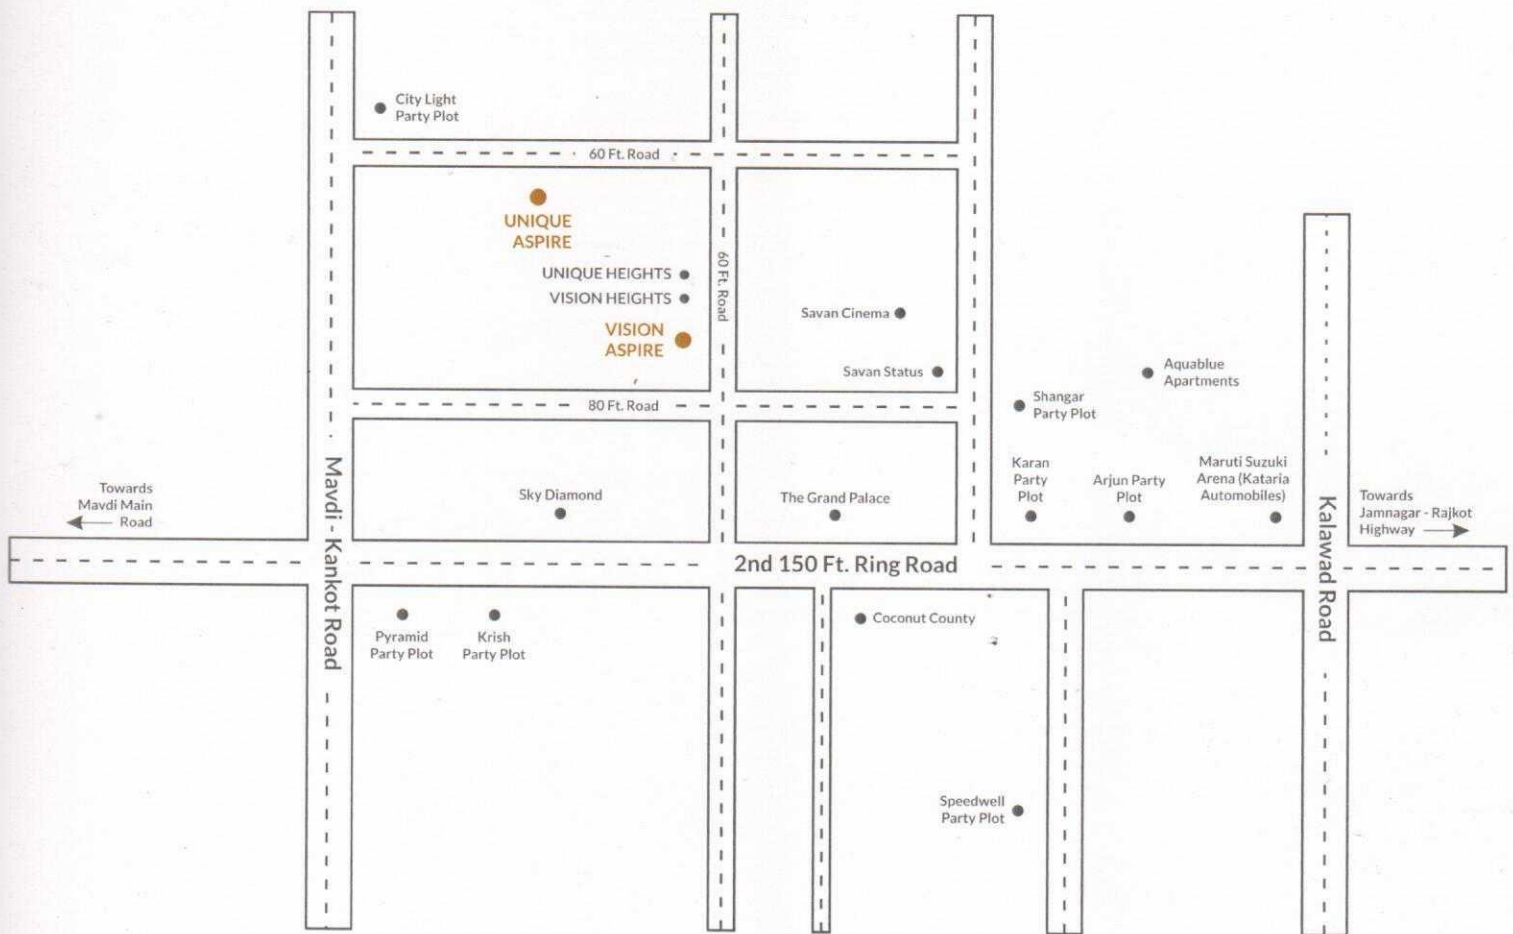

Developers :



Architect :

**MANISH PATEL
ARCHITECTS**

Contact :

Yash Sureja : 94088 83070

Kiritbhai Sureja : 94262 50812

Nigambhai Sureja : 94277 38863

Shantibhai Desai : 94272 55669

Site Address :
Shreeji Developers, 2nd 150 ft. Ring Road,
Opp. Coconut County, Nr. Sky Diamond, Rajkot.