

# **SUPER** | **Shaligram**

ULTRA SPACIOUS 3 & 4 BHK













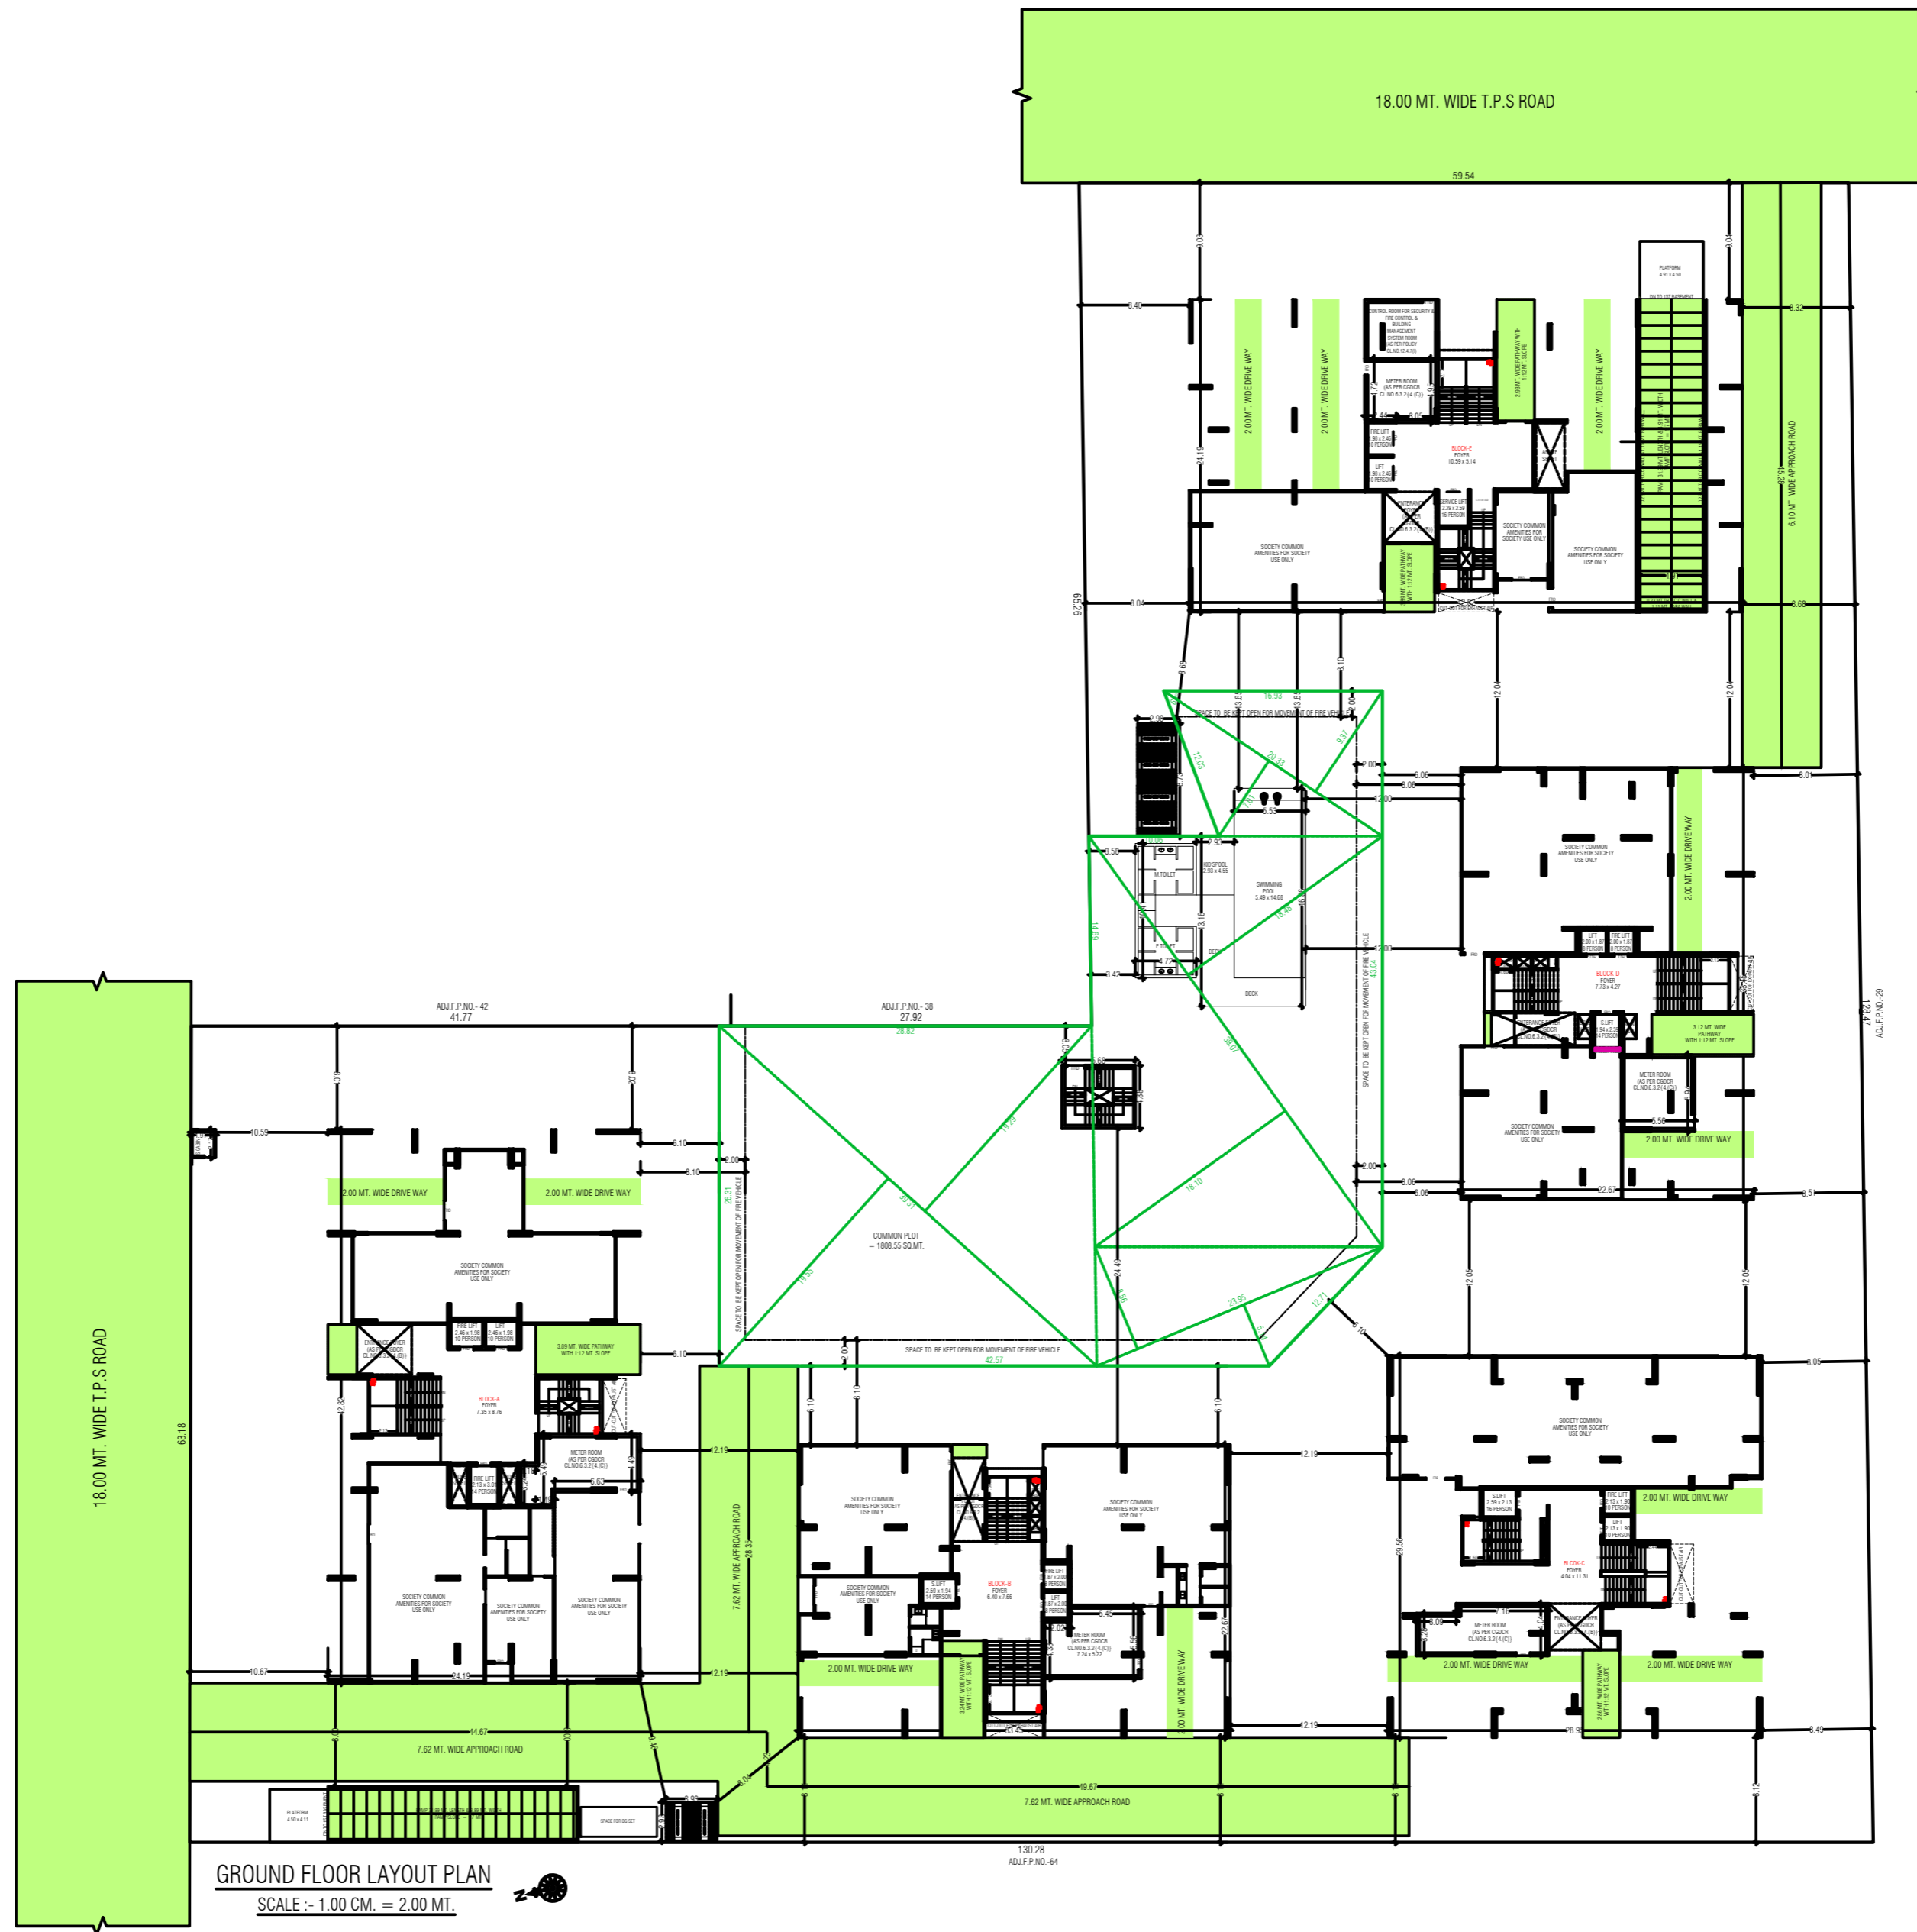







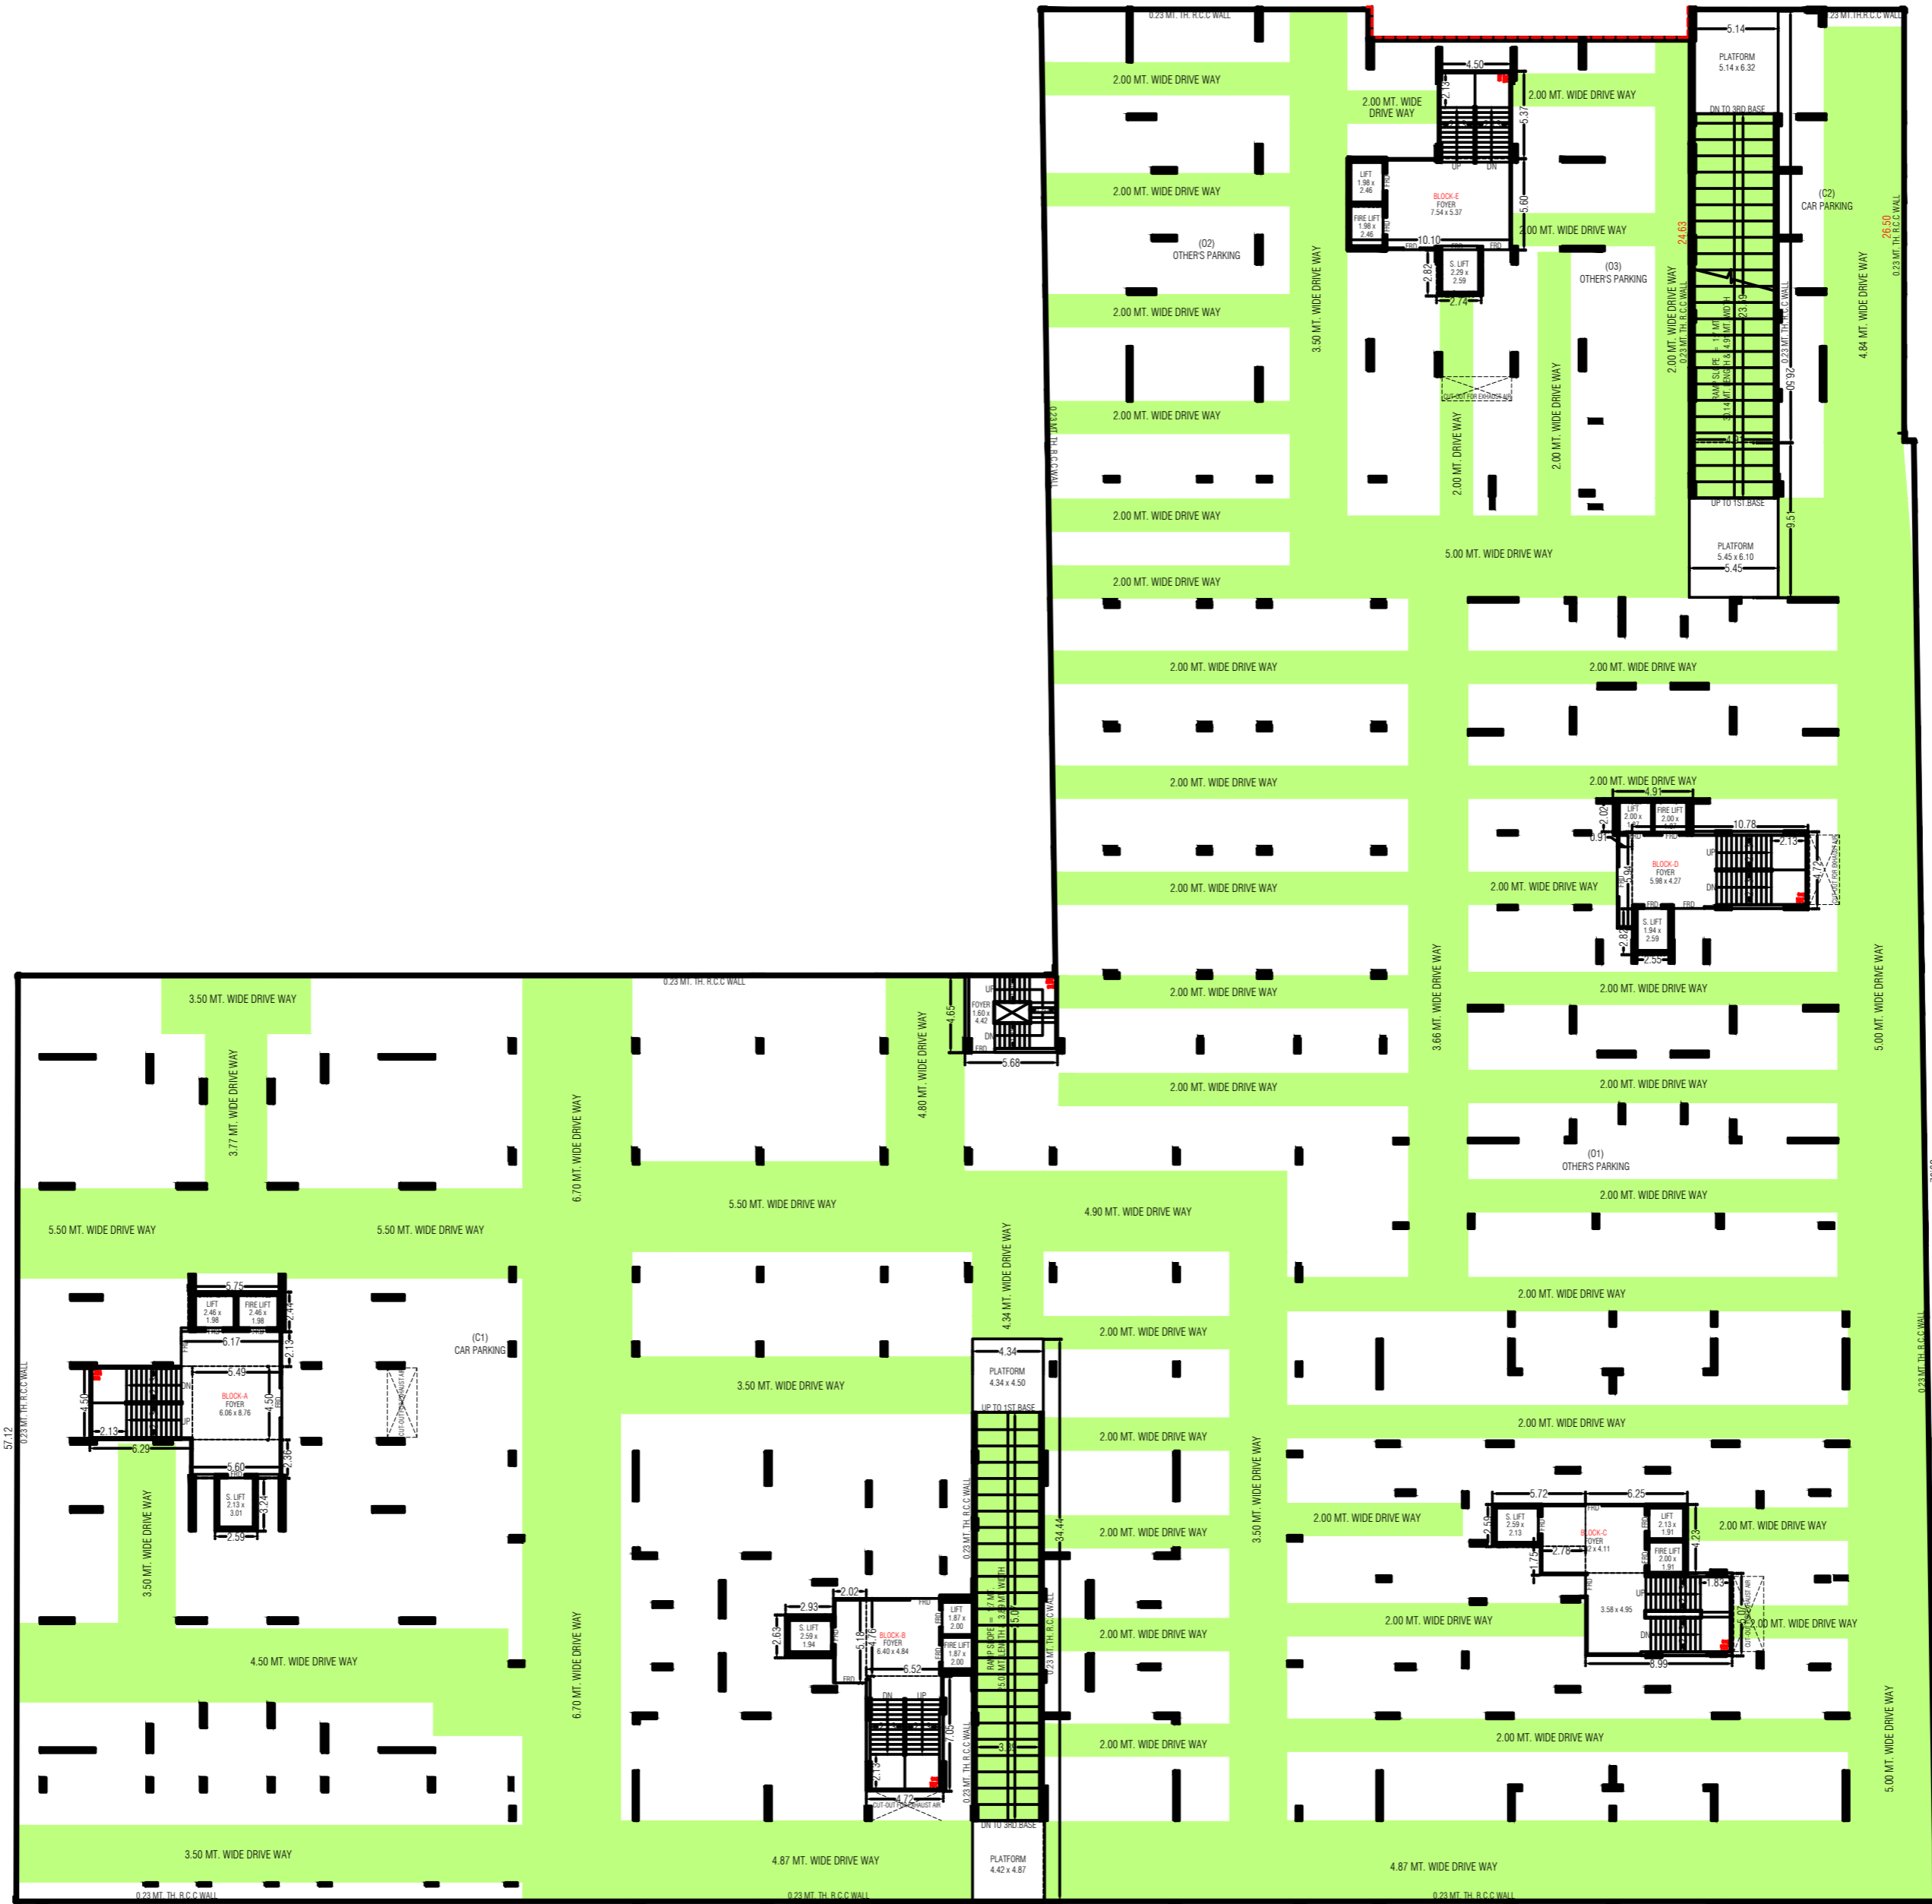


2ND BASEMENT  
 SCALE: 1:100 CM. = 2.00 MT.






3RD BASEMENT  
 SCALE - 1:00 CM = 2.00 MT




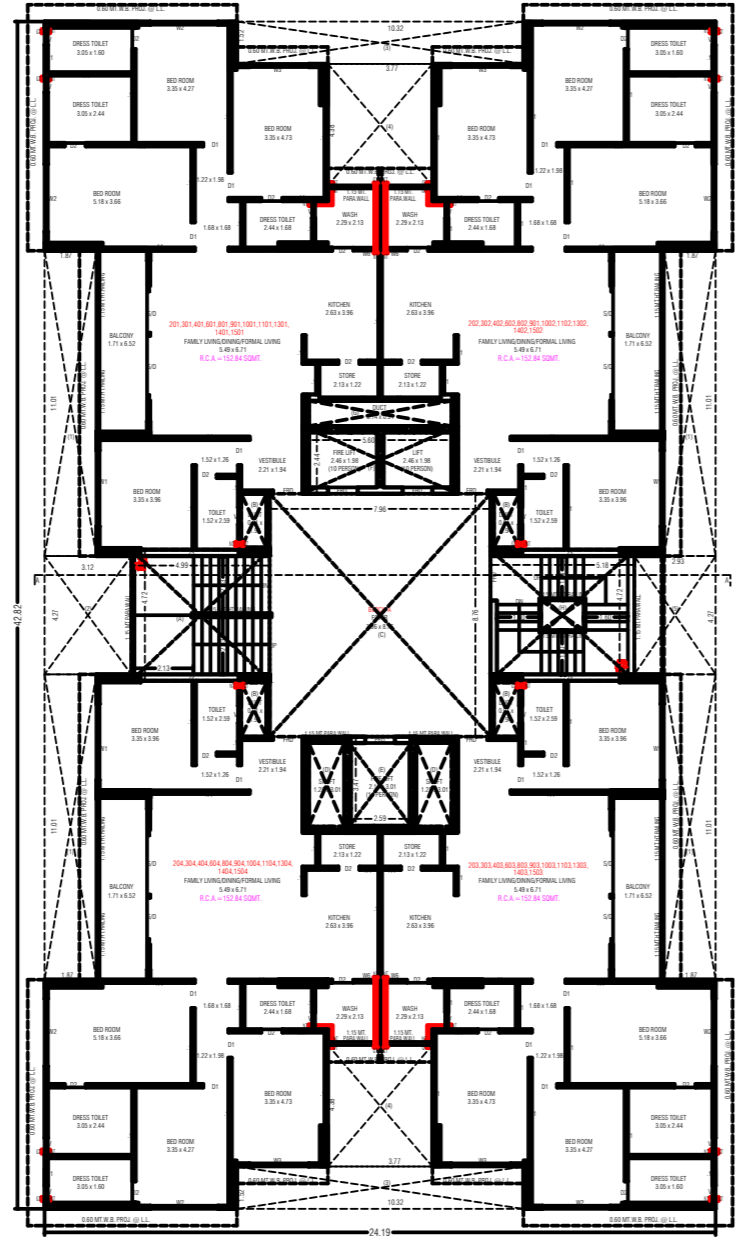


2ND. TO 4TH., 6TH., 8TH. TO 11TH., 13TH. TO 15TH. FL. PLAN

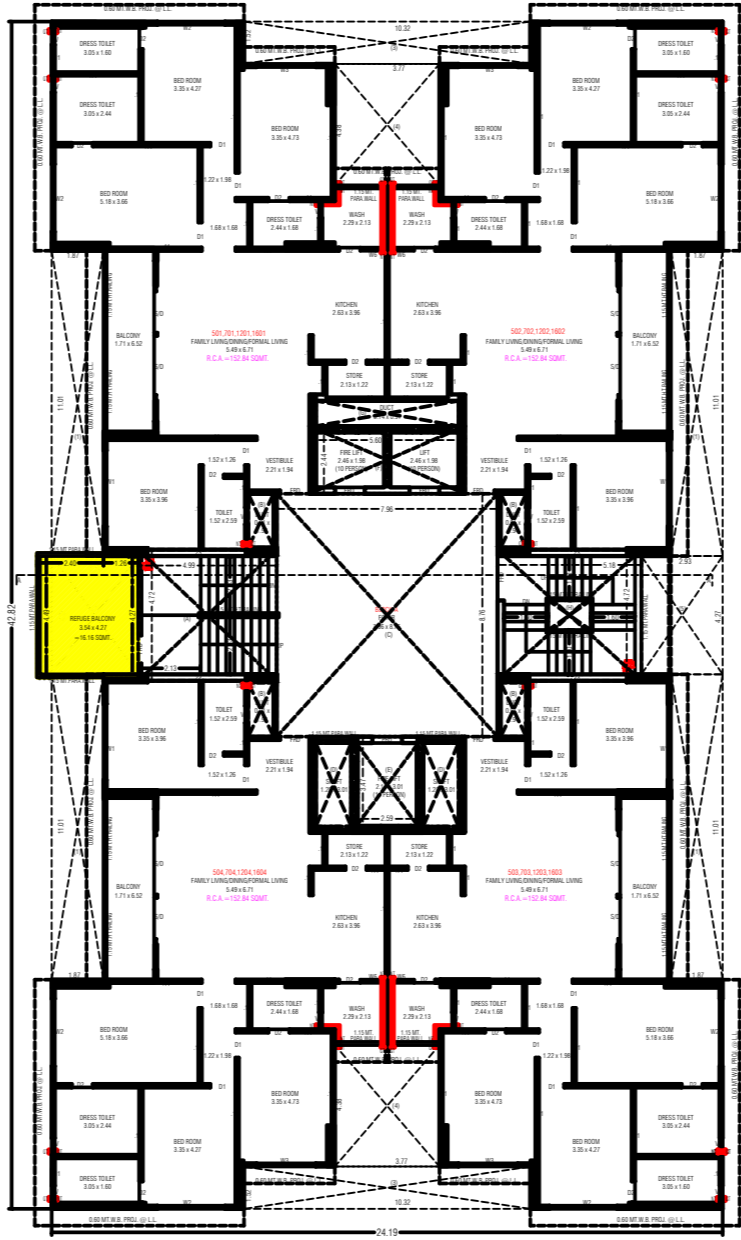


5TH. FL., 7TH. FL., 12TH. FL., 16TH. FLOOR PLAN

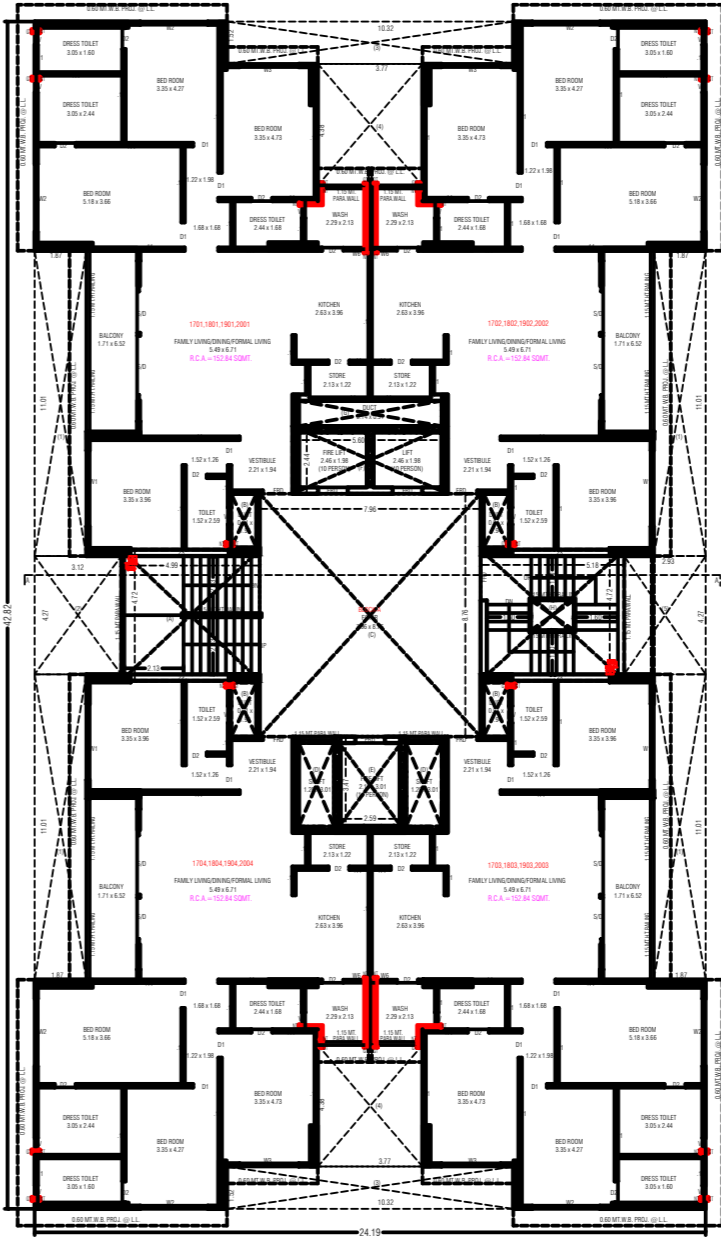


17TH. TO 20TH. FL. PLAN

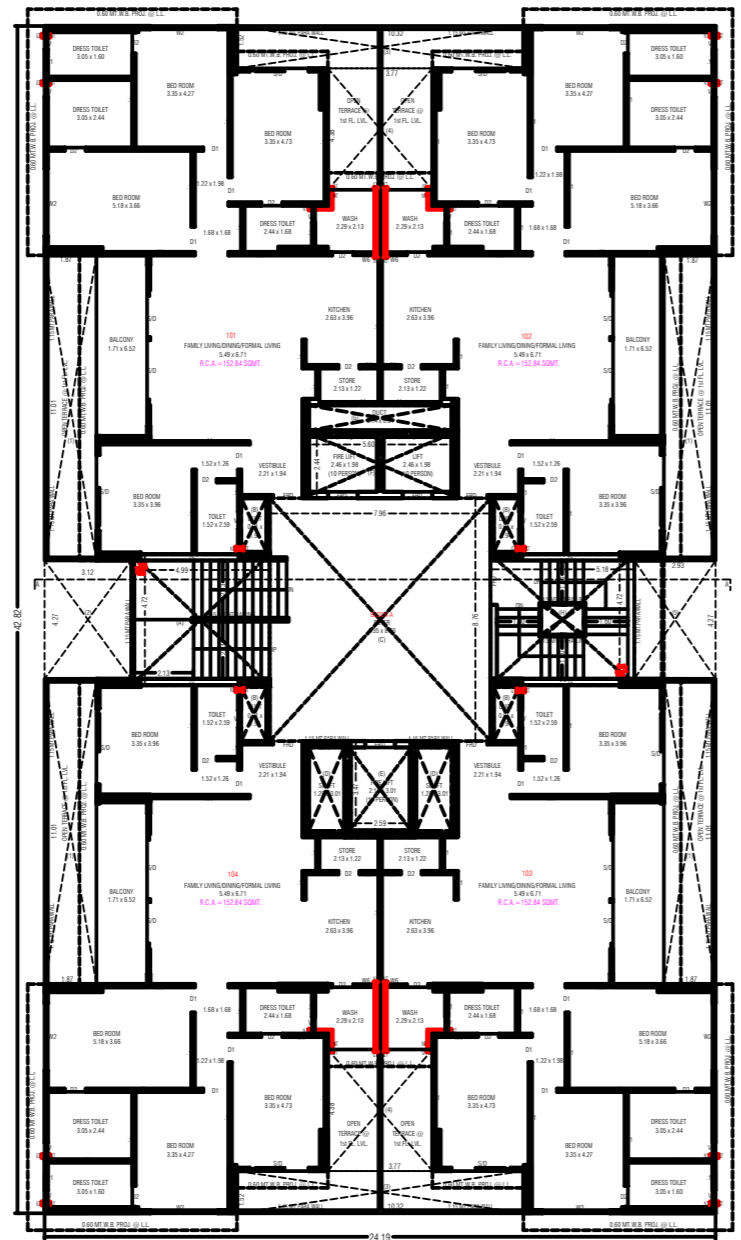

1ST. FLOOR PLAN

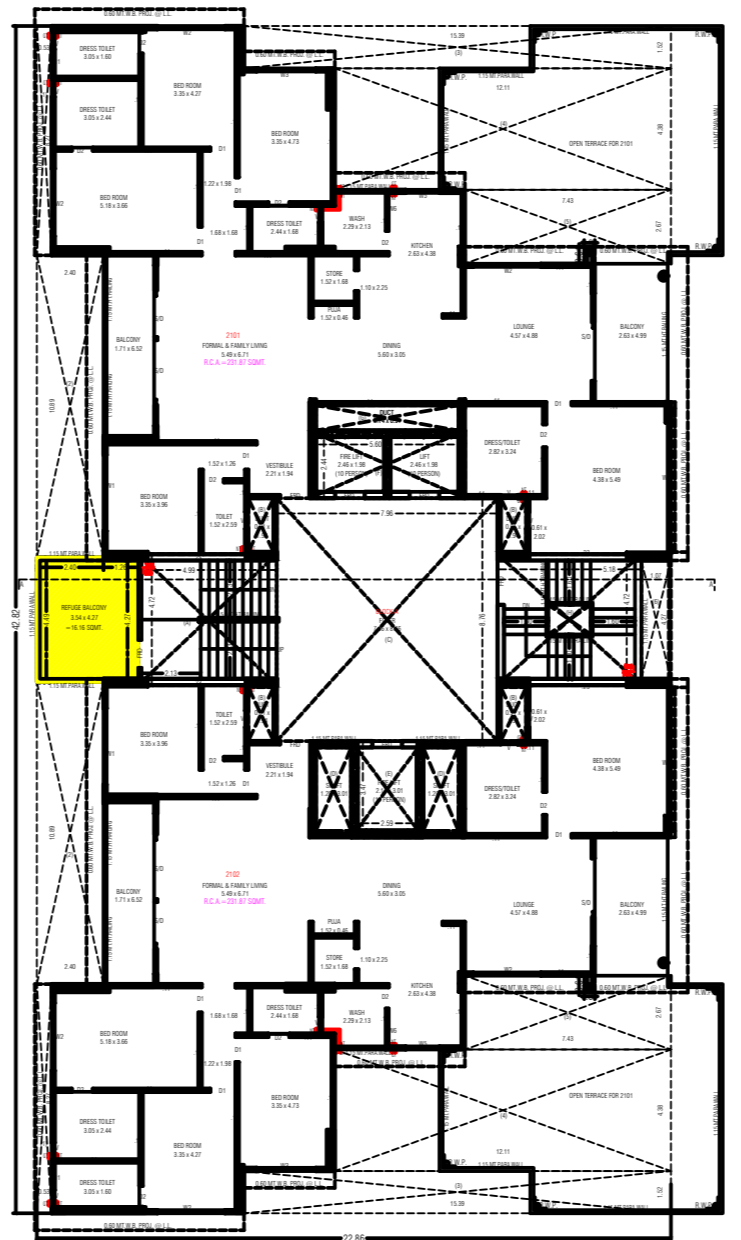


21ST. FLOOR PLAN

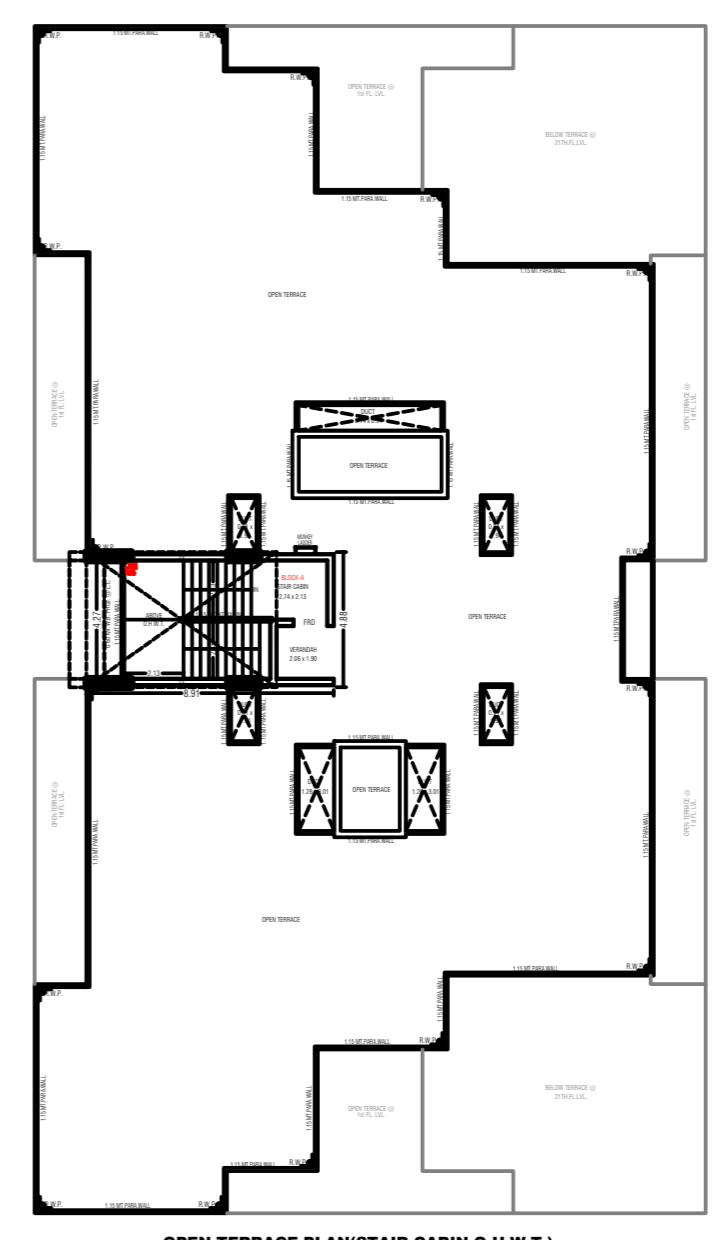


OPEN TERRACE PLAN (STAIR CABIN, O.H.W.T.)

BLOCK A




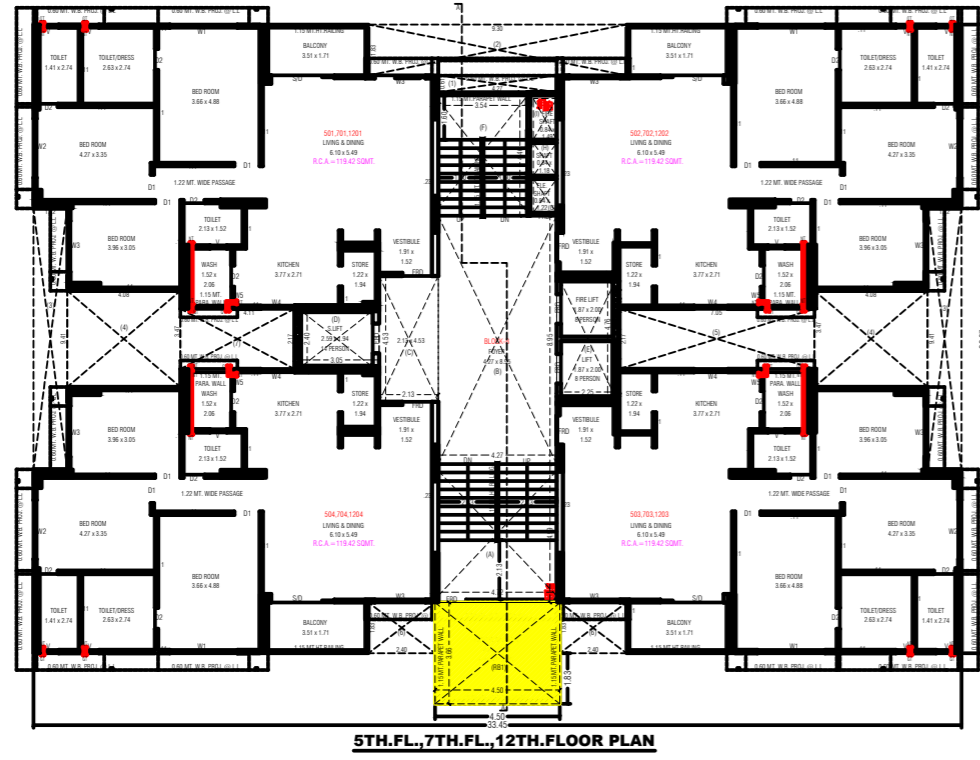


5TH.FL., 7TH.FL., 12TH.FLOOR PLAN

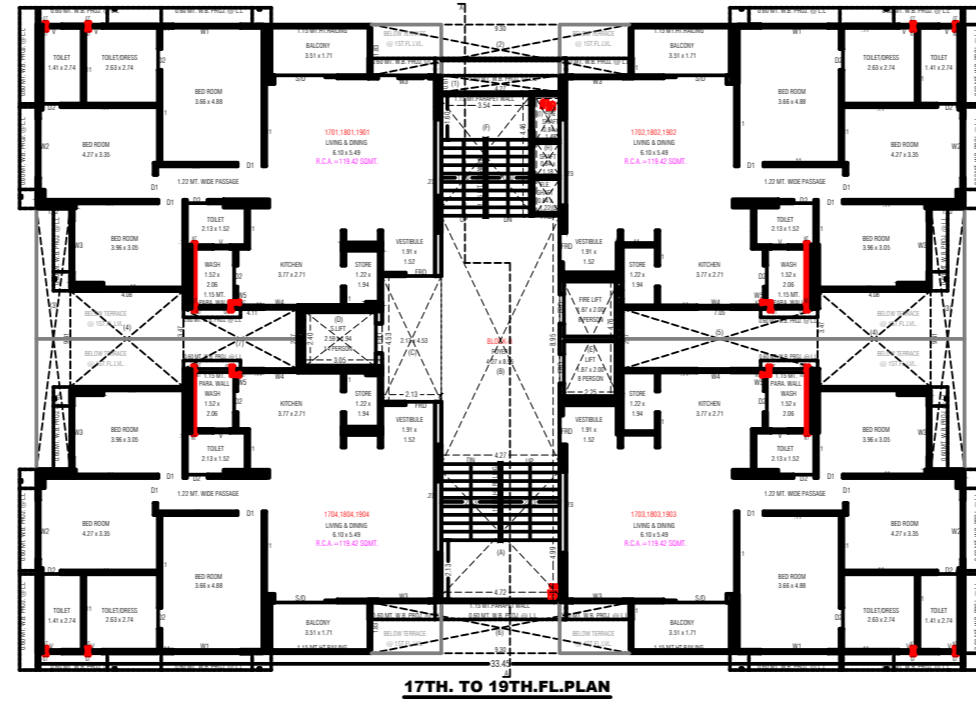


17TH. TO 19TH.FL.PLAN

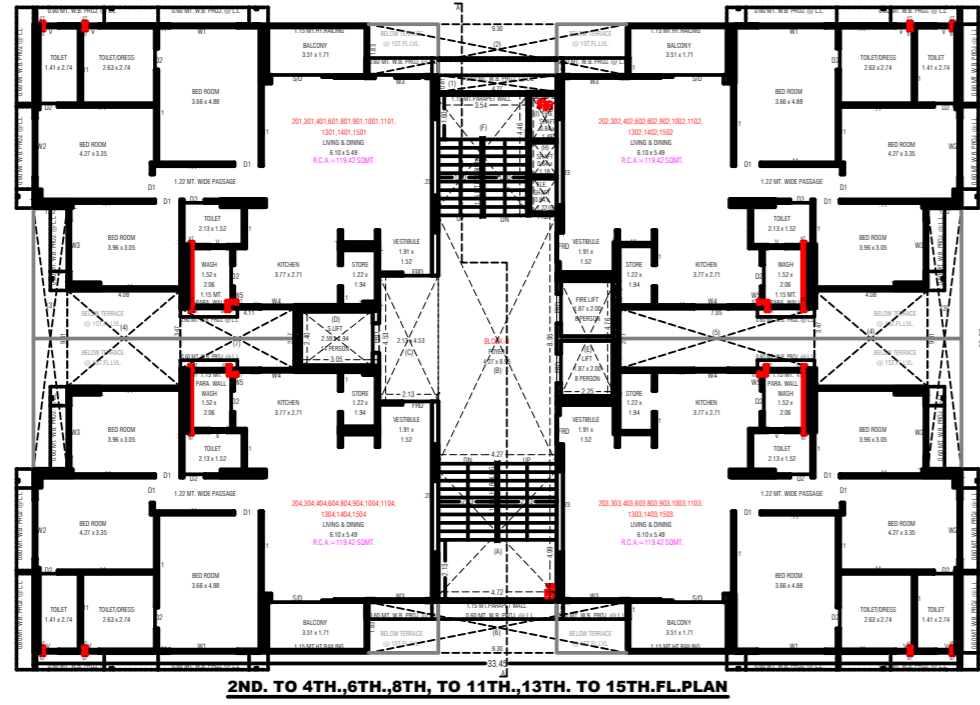


2ND. TO 4TH., 6TH., 8TH., TO 11TH., 13TH. TO 15TH.FL.PLAN

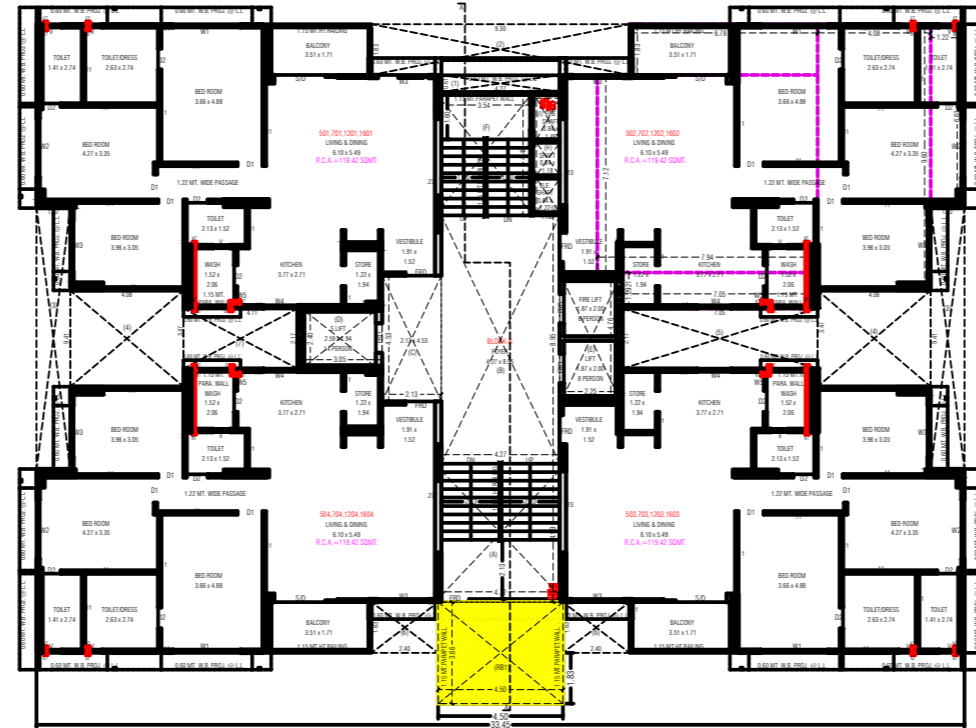


16TH.FLOOR PLAN

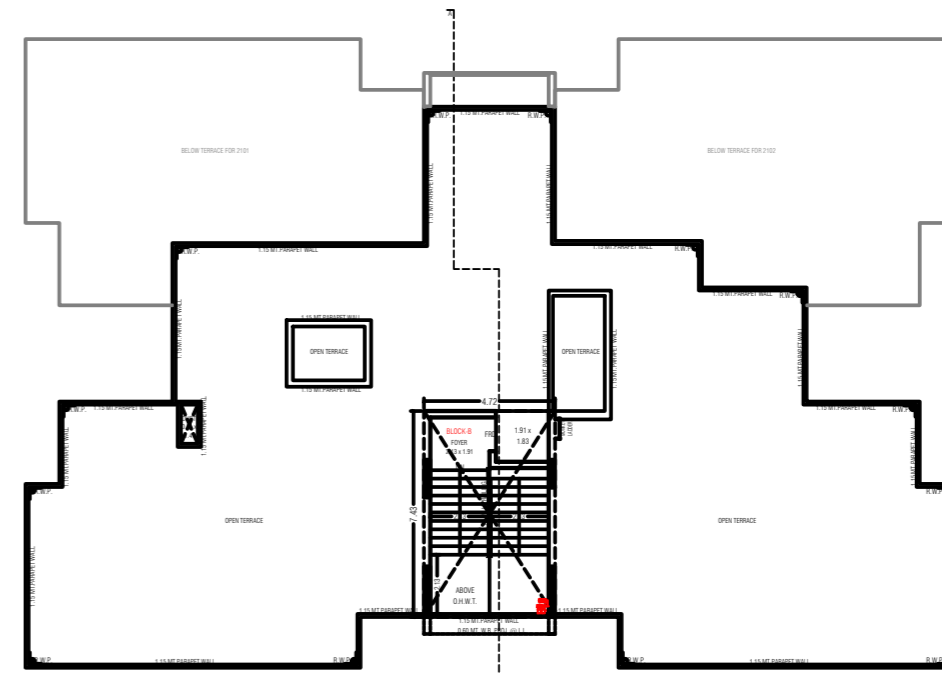


OPEN TERRACE PLAN(STAIR CABIN, O.H.W.T.)

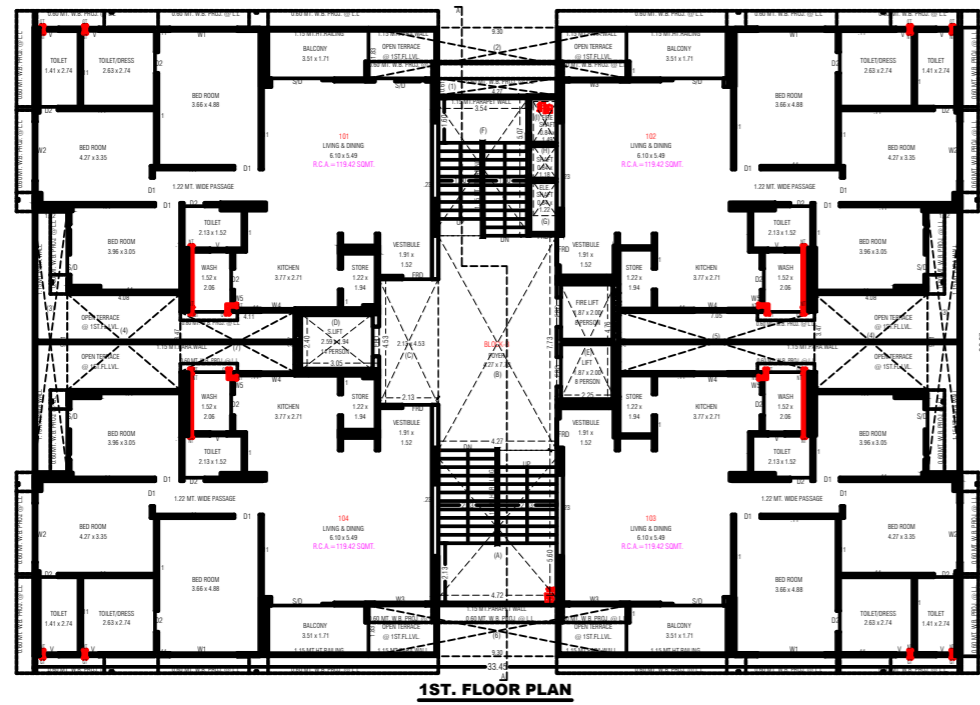

1ST. FLOOR PLAN

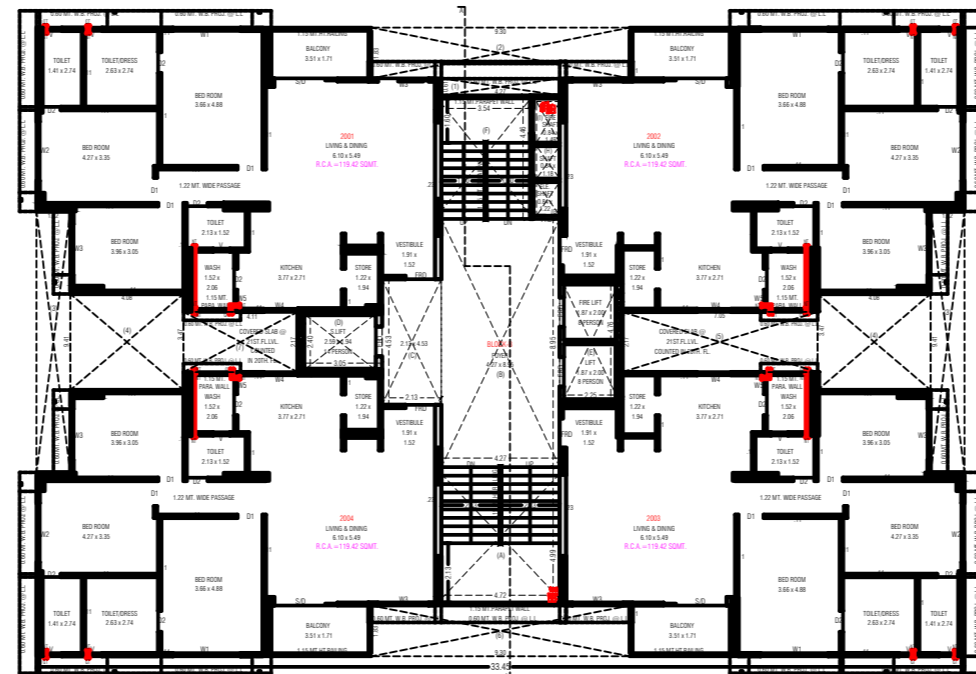


20TH.FLOOR PLAN

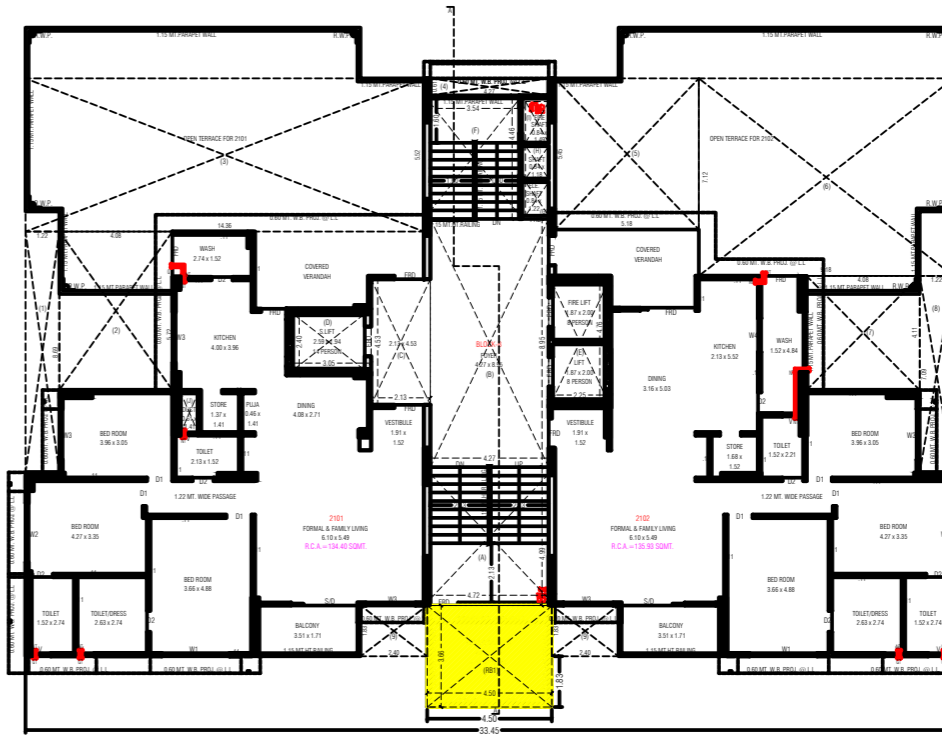


21ST.FLOOR PLAN

BLOCK B




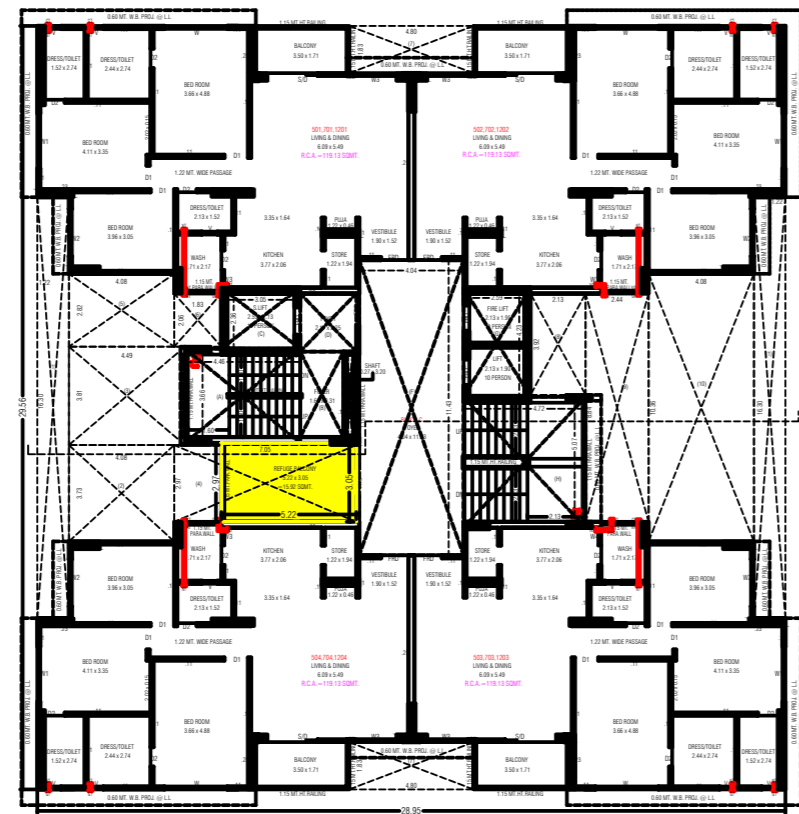


5TH, 7TH, 12TH FLOOR PLAN

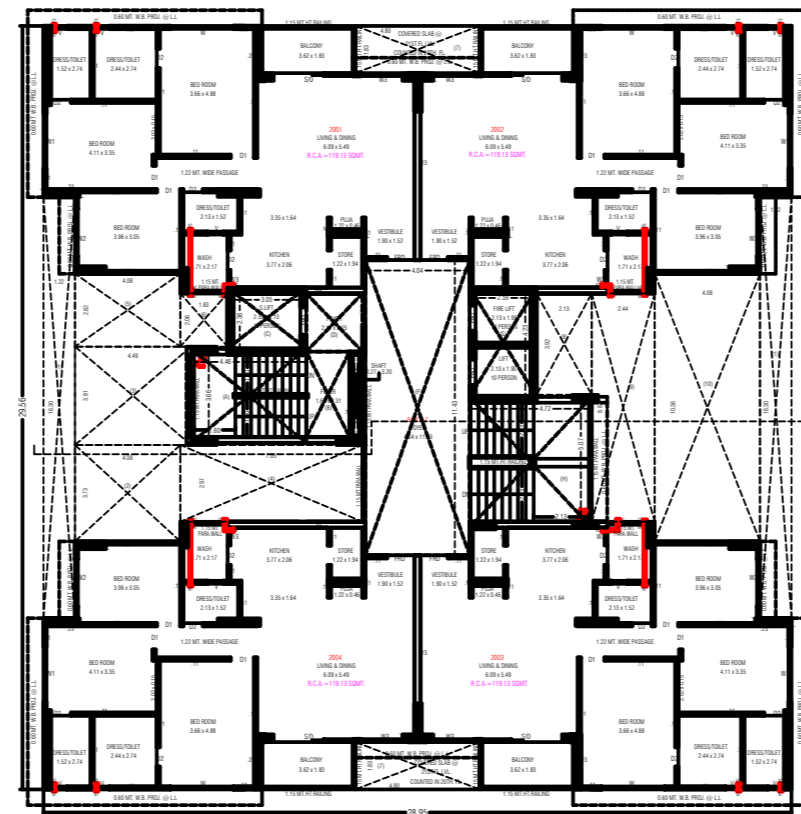


20TH FLOOR PLAN

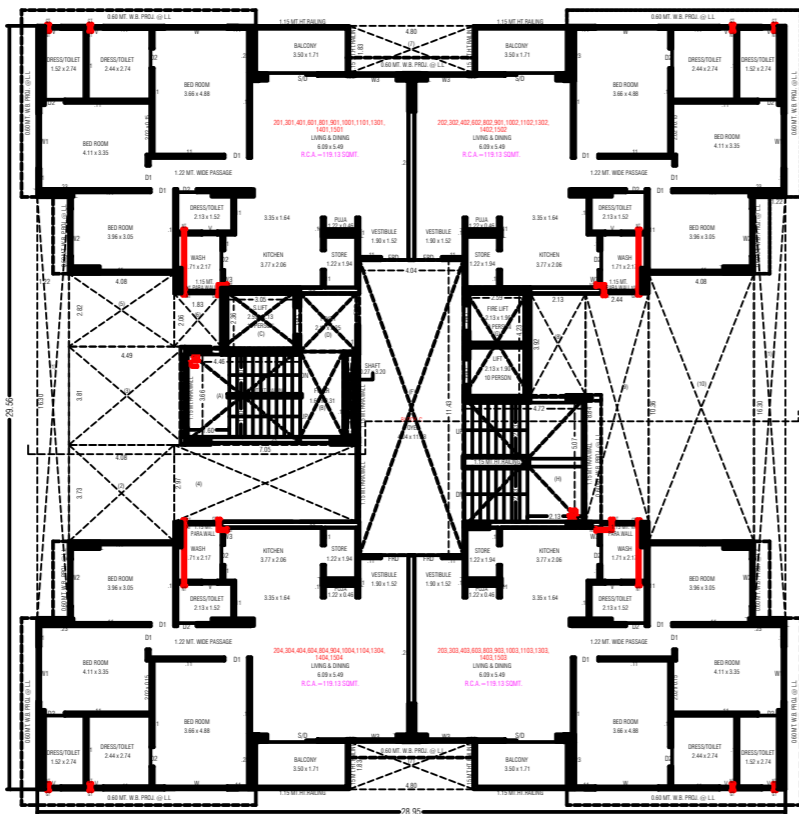


2ND, TO 4TH, 6TH, 8TH, TO 11TH, 13TH, TO 15TH FL. PLAN

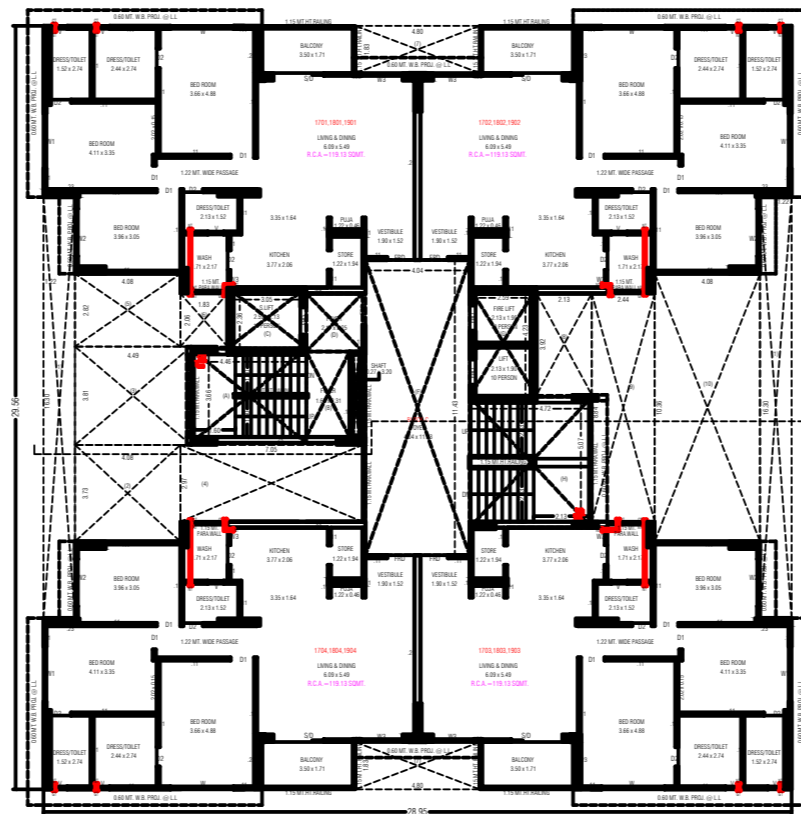


17TH, TO 19TH FL. PLAN

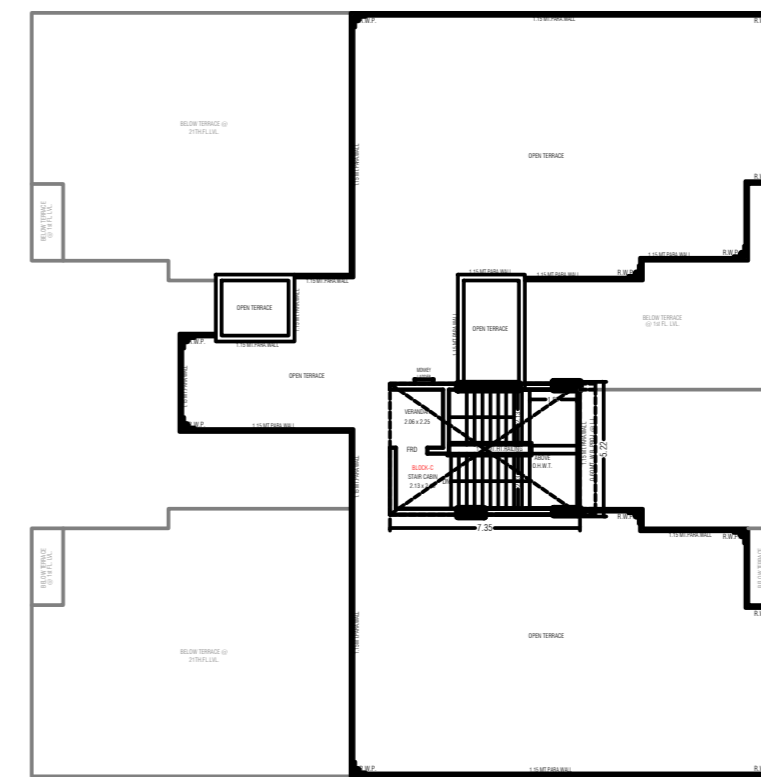


OPEN TERRACE PLAN (STAIR CABIN, O.H.T.)

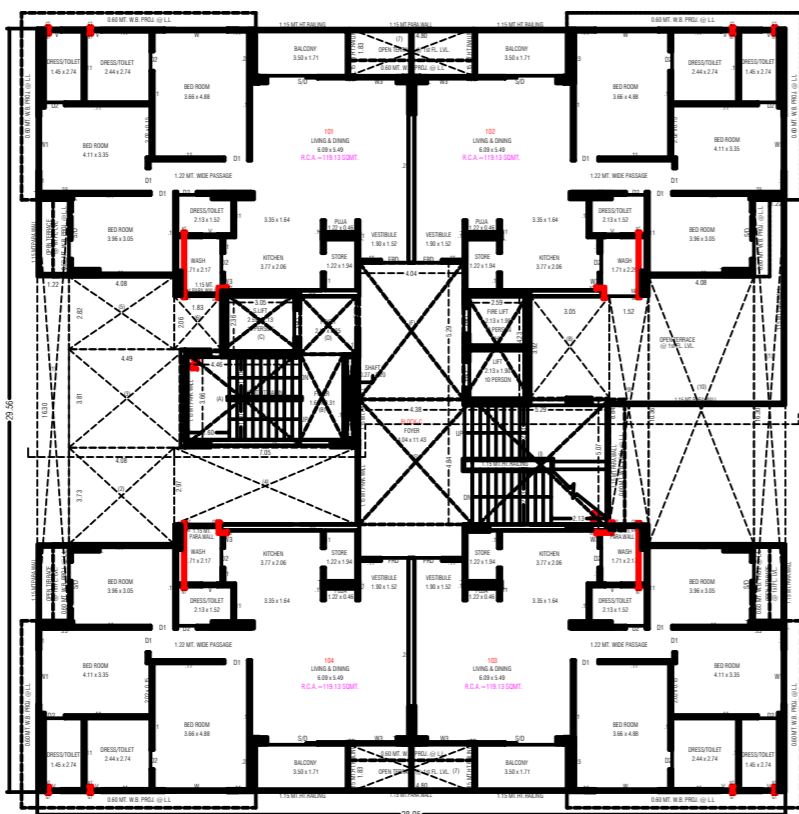

1ST FLOOR PLAN

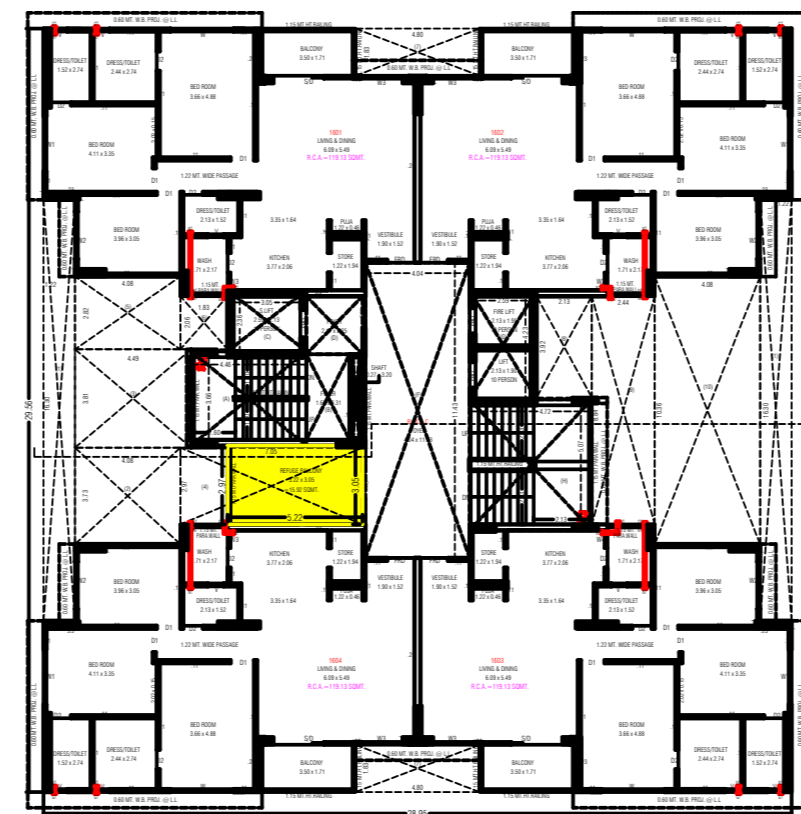


16TH FLOOR PLAN

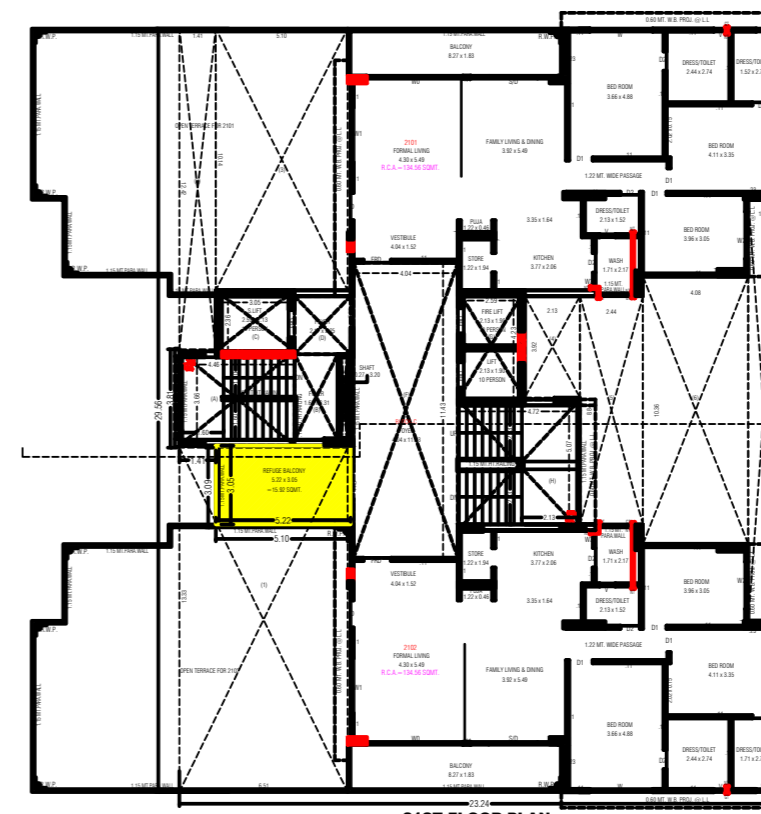


21ST FLOOR PLAN

BLOCK C




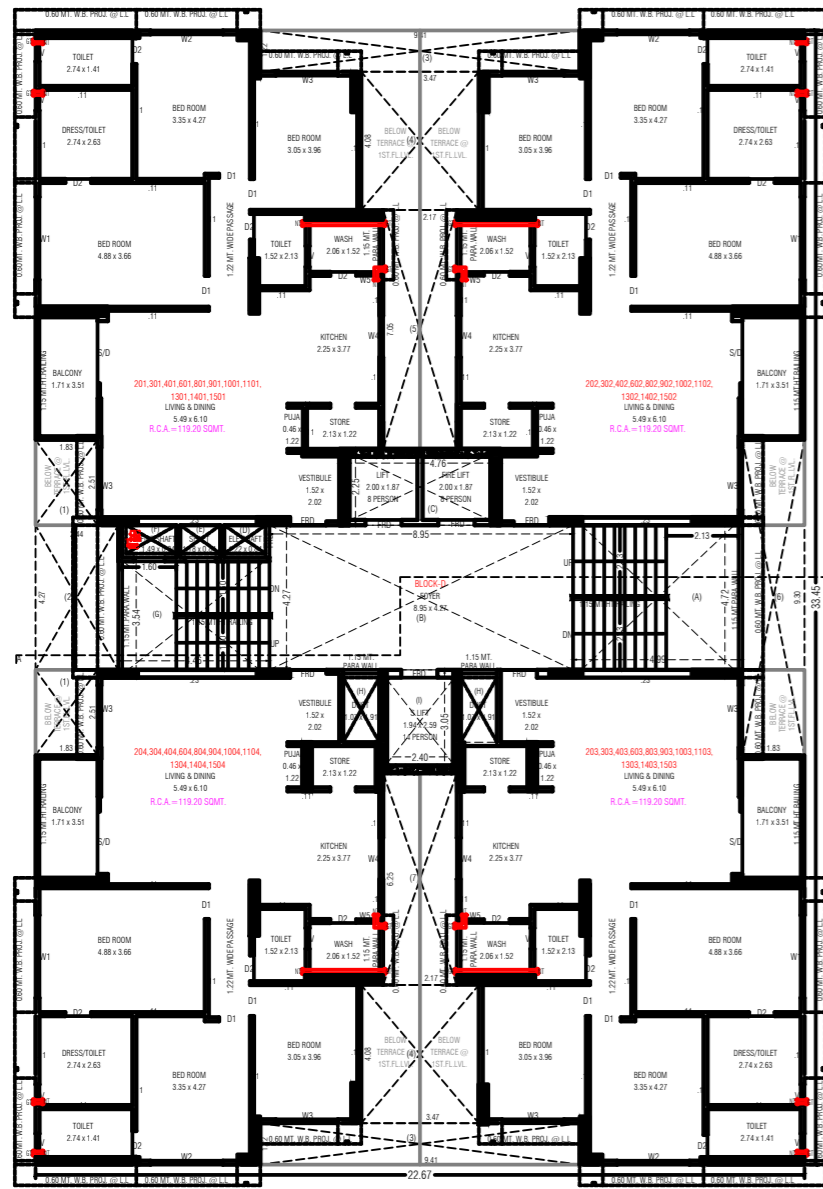


2ND. TO 4TH.,6TH.,8TH. TO 11TH.,13TH. TO 15TH.FL.PLAN

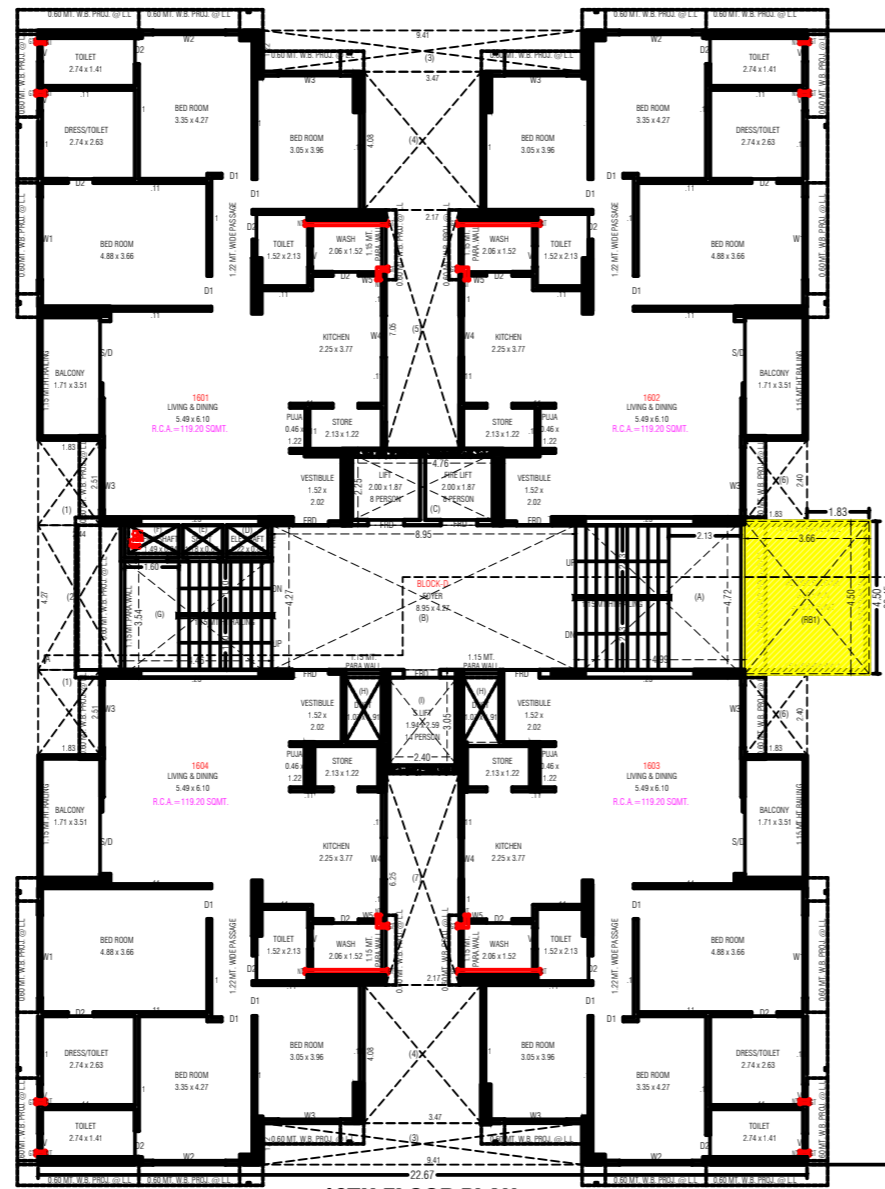


16TH.FLOOR PLAN

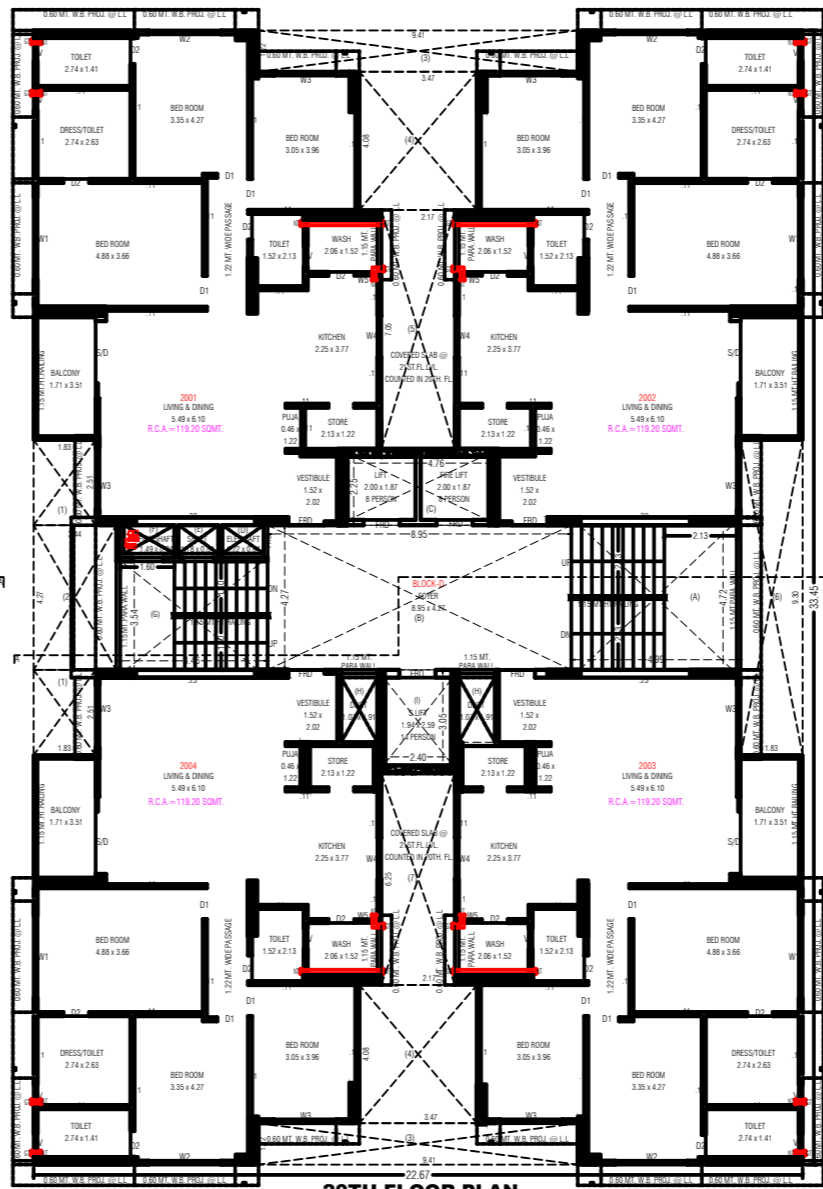


20TH.FLOOR PLAN

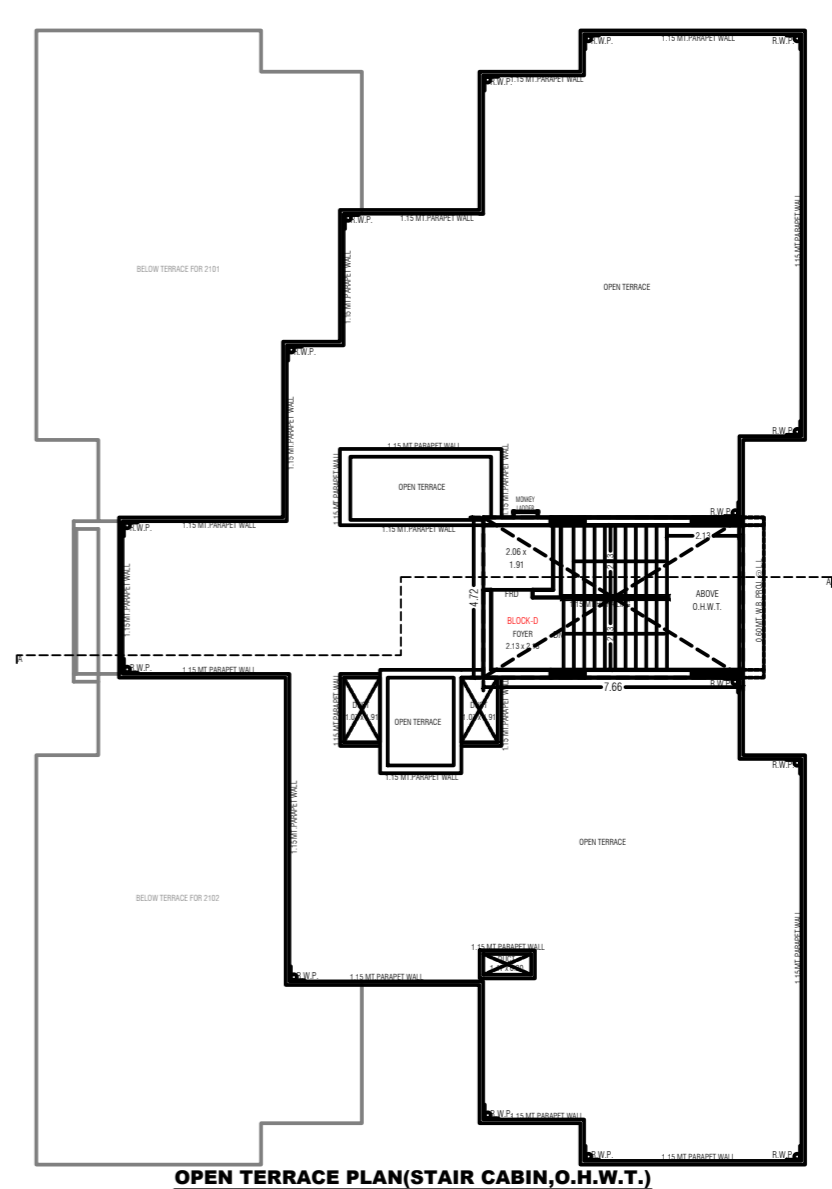


OPEN TERRACE PLAN(STAIR CABIN,O.H.W.T.)

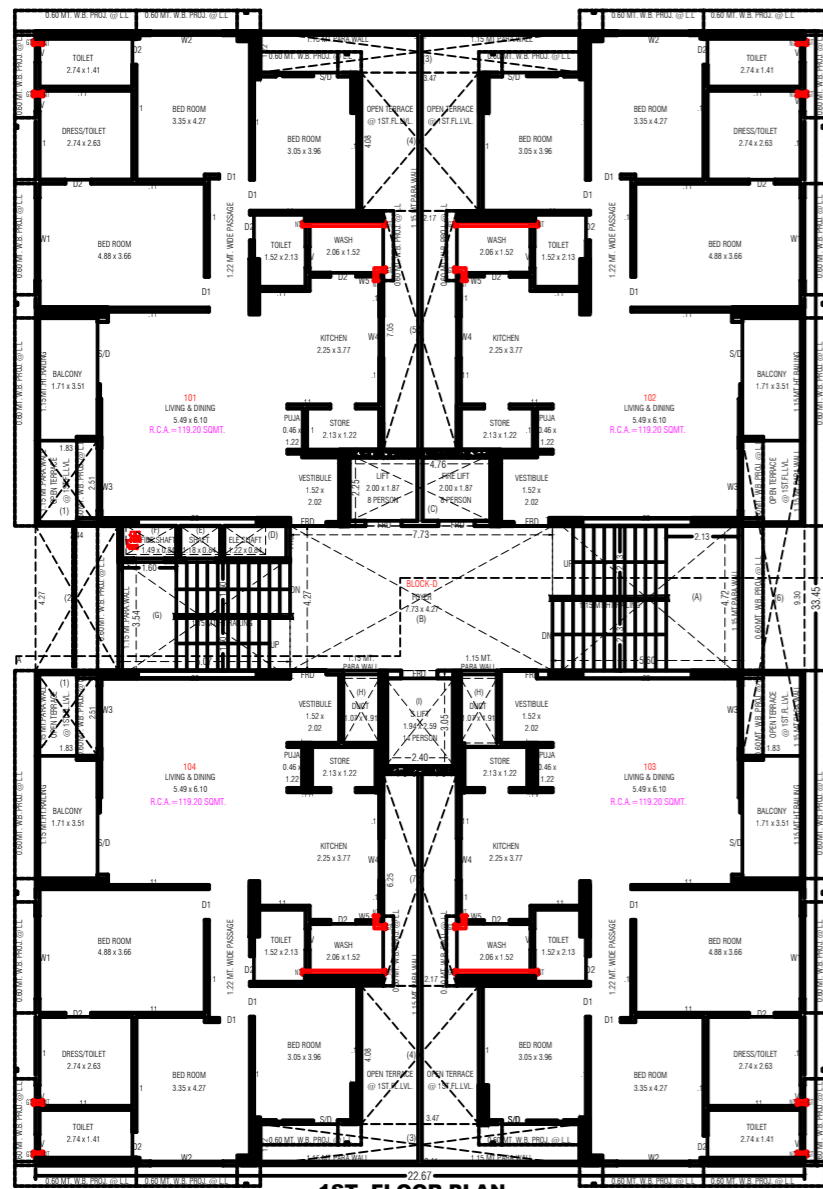


1ST. FLOOR PLAN

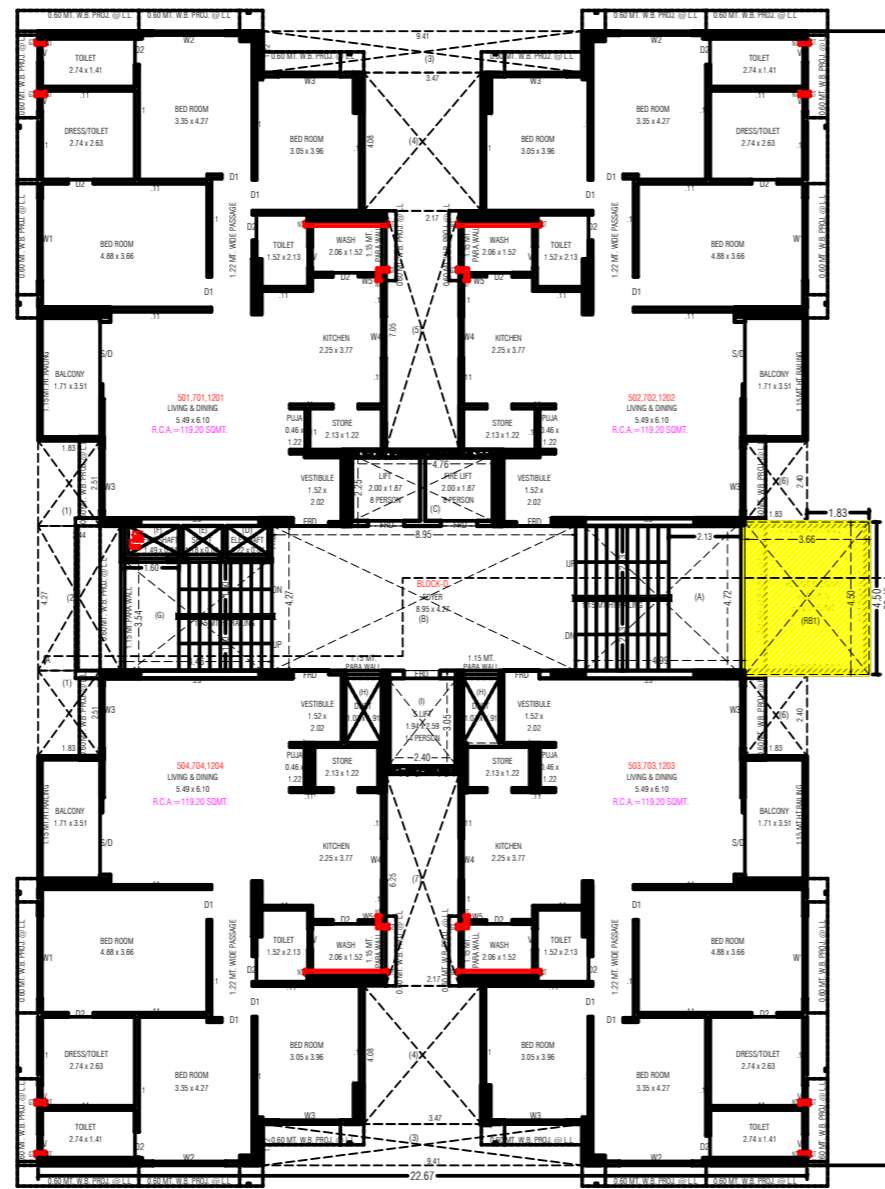

5TH.FL.,7TH.FL.,12TH.FLOOR PLAN

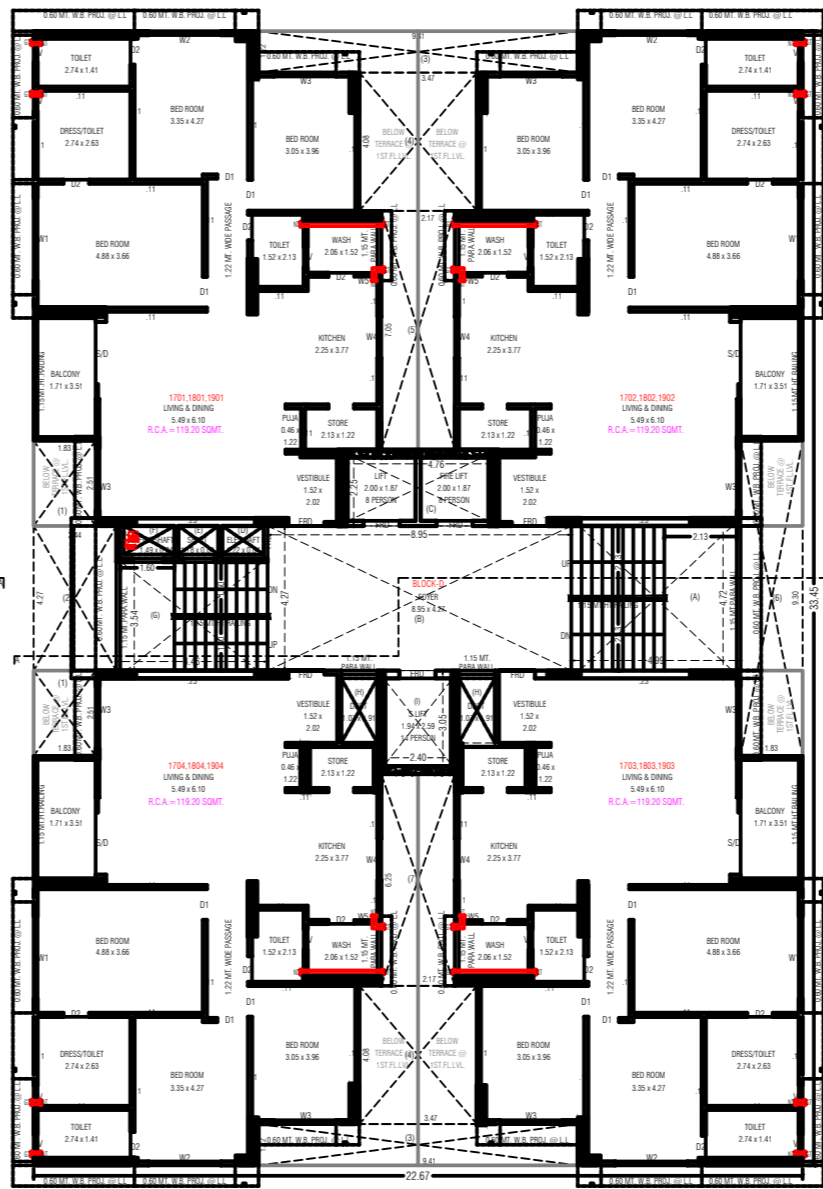


17TH. TO 19TH.FL.PLAN

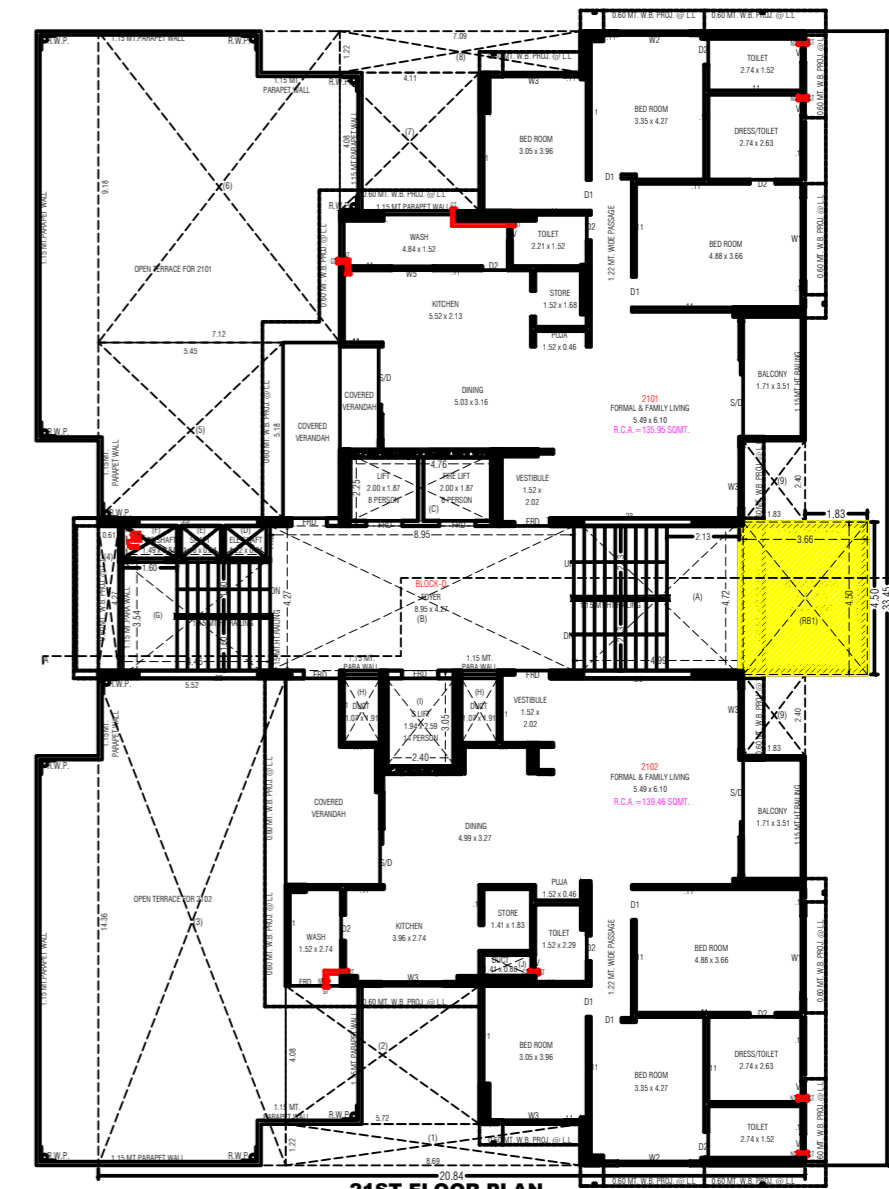


21ST.FLOOR PLAN

BLOCK D




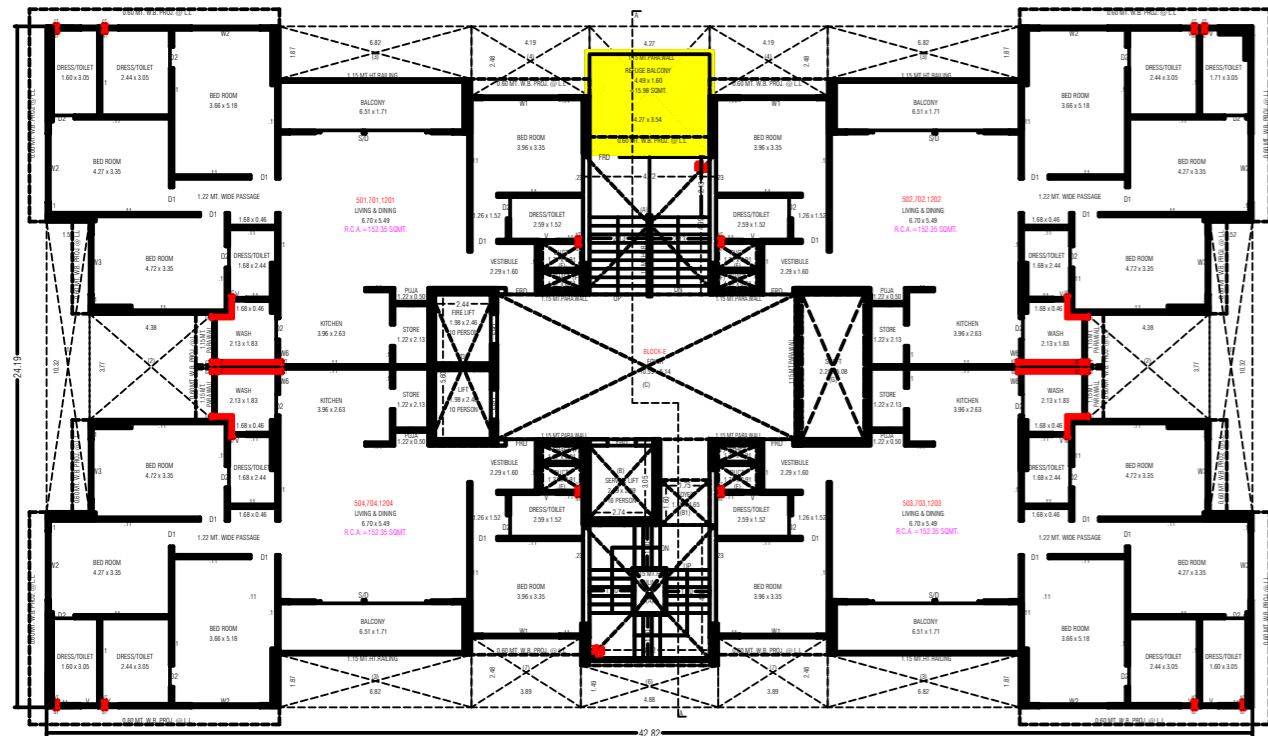


5TH.FL.,7TH.FL.,12TH.FLOOR PLAN

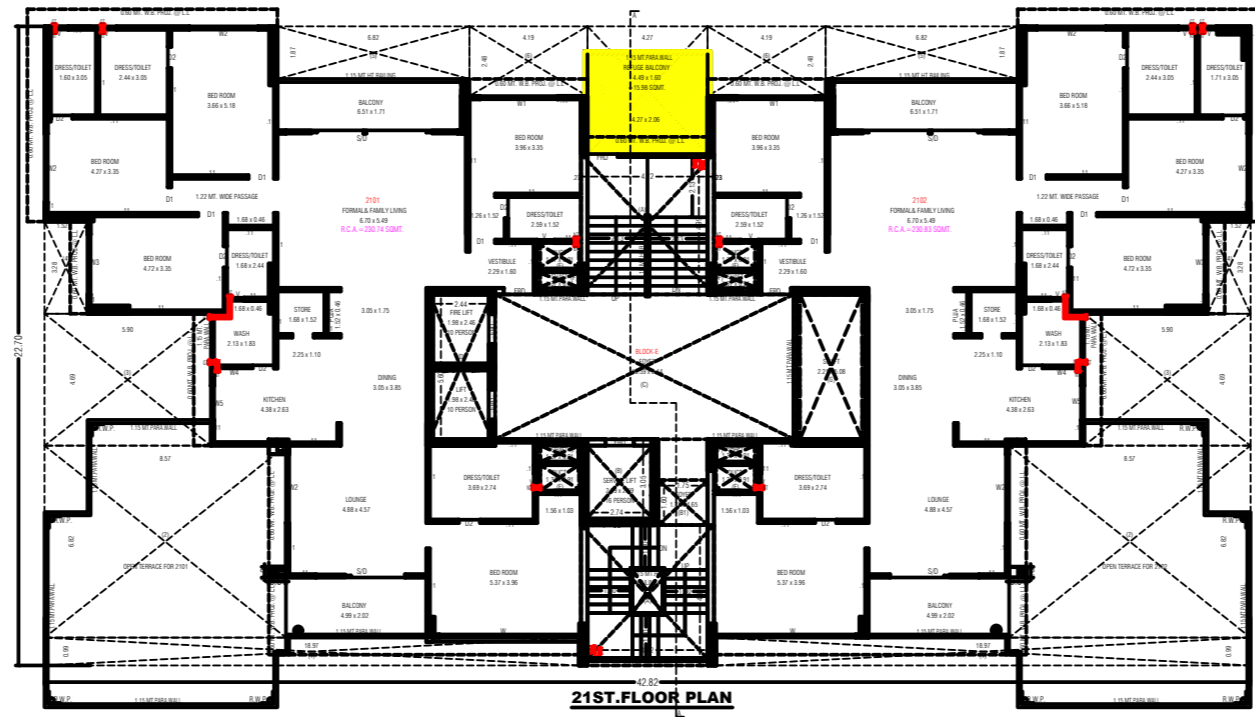


21ST.FLOOR PLAN

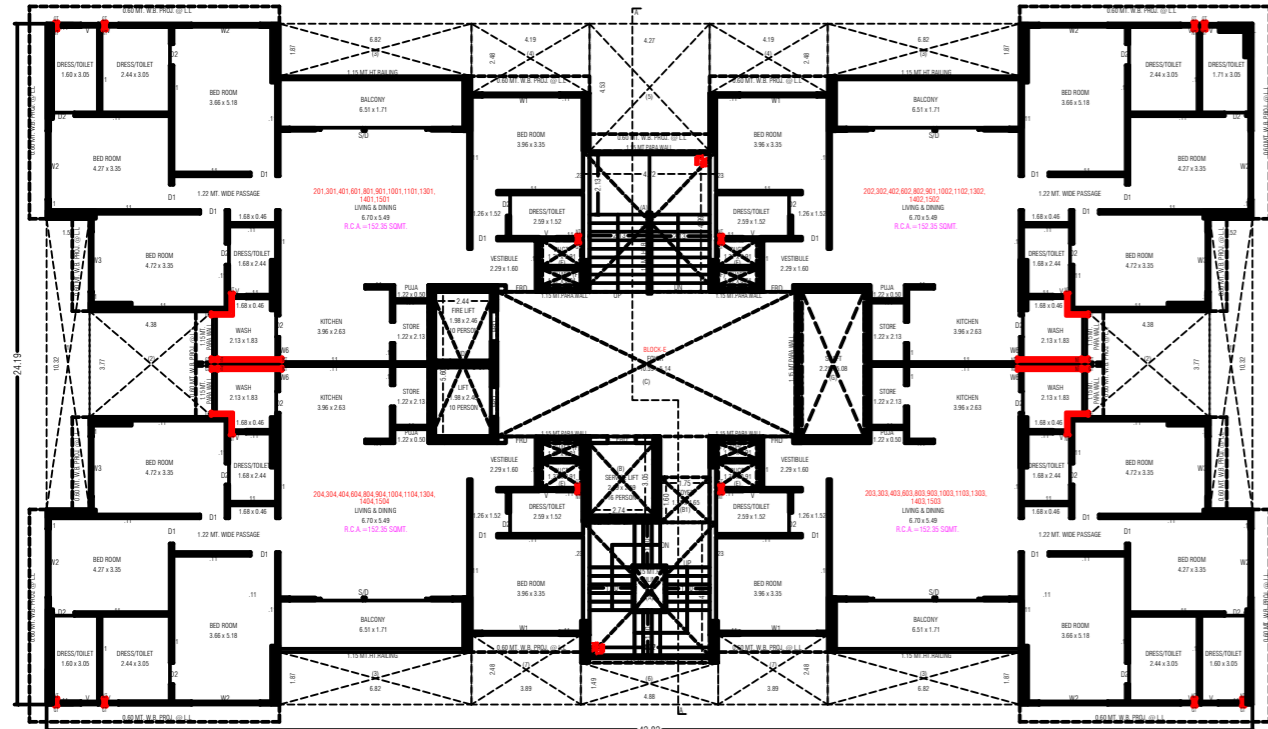


2ND. TO 4TH.,6TH.,8TH. TO 11TH.,13TH. TO 15TH.FL.PLAN

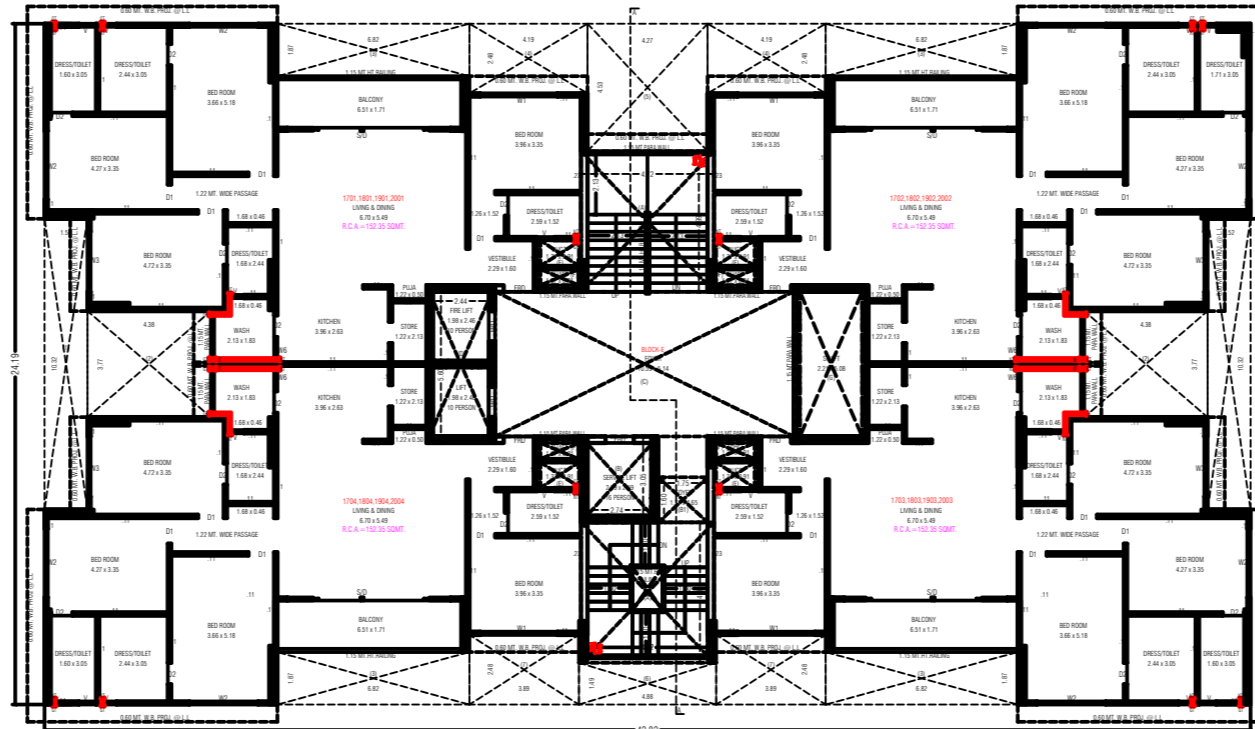


17TH. TO 20TH.FL.PLAN

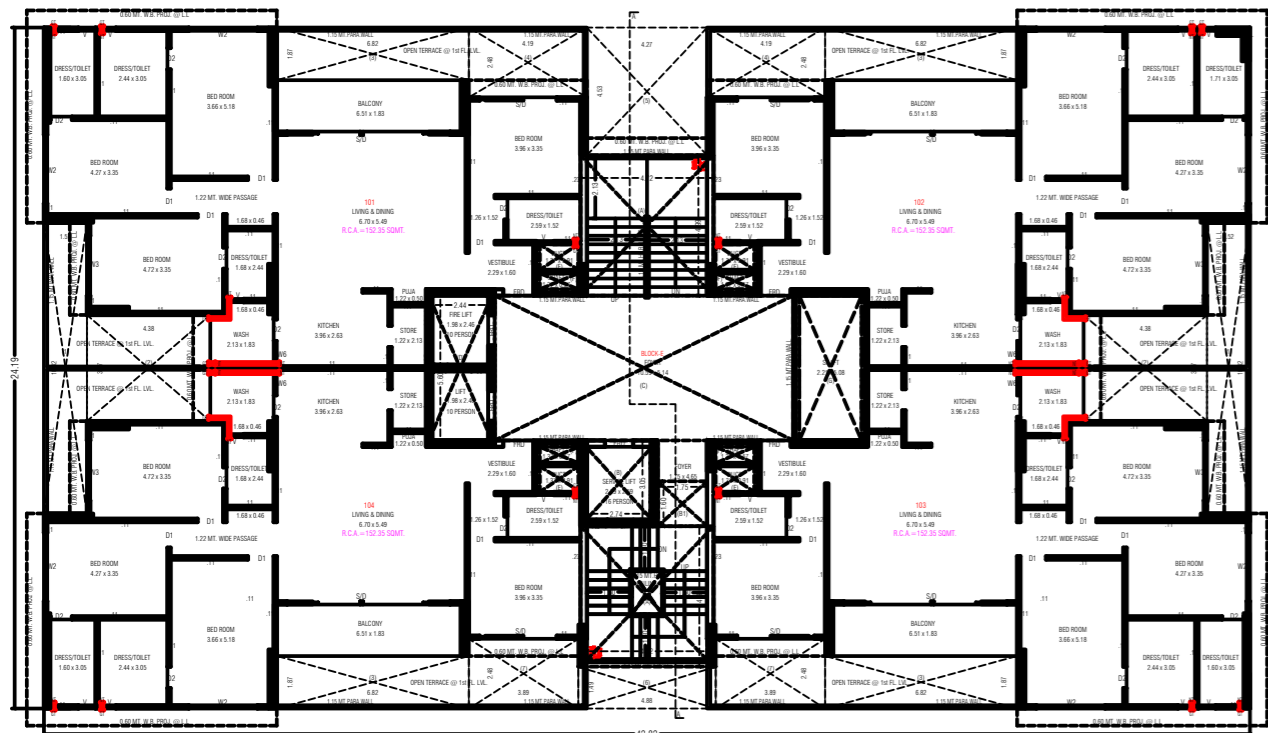

1ST. FLOOR PLAN

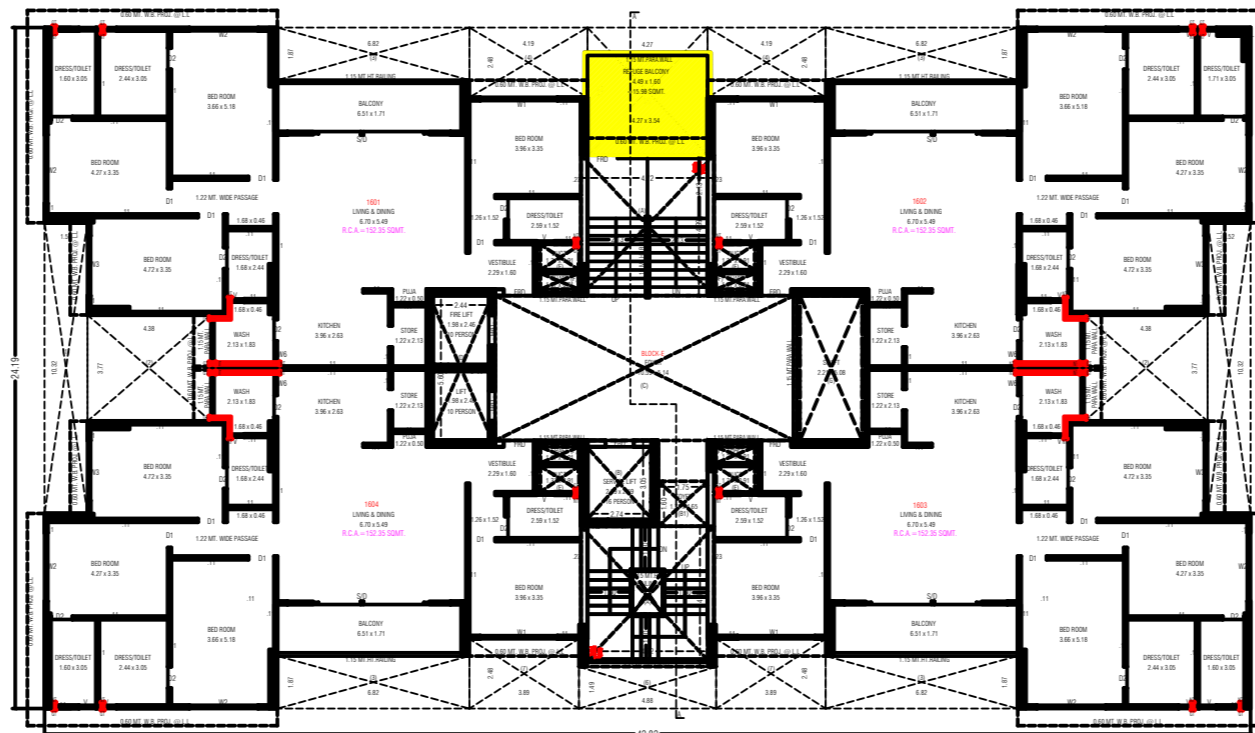

16TH.FLOOR PLAN

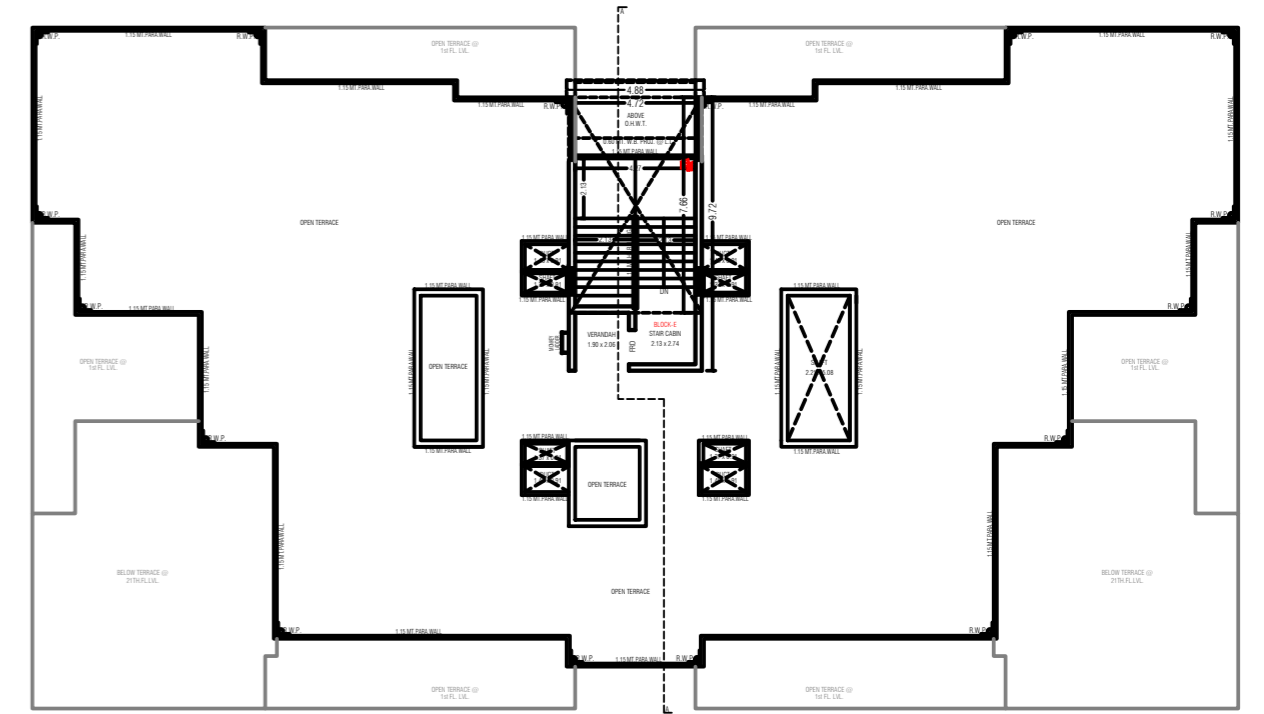

OPEN TERRACE PLAN(STAIR CABIN,O.H.W.T.)

BLOCK E



# SUPER Shaligram



Shaligram  
SQUARE



Gota  
Cross Road

Towards Thaltej

S.G. HIGHWAY

150 Meter

Towards Vaishnodevi



# SUPER SHALIGRAM

## Project Specification

|                          |   |
|--------------------------|---|
| FLOORING                 | > Vitrified Tiles In Bedrooms, Drawing And Dining Area  |
| WINDOW                   | > Sliding Aluminium Section Window  |
| DOOR                     | > Main Door – Wooden Flush Door With Decorative Veneer<br>> Internal Doors – Flush Doors With Paint                   |
| KITCHEN                  | > Granite Platform With Dado Of Tiles<br>> Stainless Steel Sink<br>> Tiles In Floor<br>> Tiles / Granite In Wash Yard |
| INSIDE FINISH            | > Putty Finish  |
| OUTSIDE FINISH           | > Texture and Paint   |
| ELEVATOR                 | > Automatic Elevators   |
| SANITARY WARE            | > Wall Hung Water Closet<br>> Table Top Basin   |
| TOILET FITTINGS          | > Chrome Plated Fittings  |
| TOILET – FLOORING / DEDO | > Tiles Upto Lintel Level<br>> Tiles In Floor   |
| ELECTRIC SWITCHES        | > ISI Modular Switches  |
| ELECTRIC WIRES           | > ISI Wires   |
| MCB / ELCB               | > ISI Make  |



**SITE ADDRESS: "SUPER SHALIGRAM" , B/H STUDIO COMPLEX,  
S.G HIGHWAY, GOTA, AHMEDABAD**

DEVELOPED BY :

## **SUPER SHALIGRAM LLP**

9th Floor, Shaligram Corporates,  
B/h Dishman House  
Iscon – Ambli Road Ahmedabad,  
Gujarat, 380058

Phone : +91 99138 78881  
Email : [sales@supershaligram.com](mailto:sales@supershaligram.com)

ARCHITECT – ADS ARCHITECT PVT. LTD.  
STRUCTURE WORK – NARENDRAKUMAR K PATEL